



6/23/16

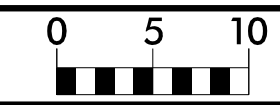

PROJ. REFERENCE NO.	SHEET NO.
U-2729	X-7

PROJ. REFERENCE NO.	SHEET NO.
U-2729	X-7

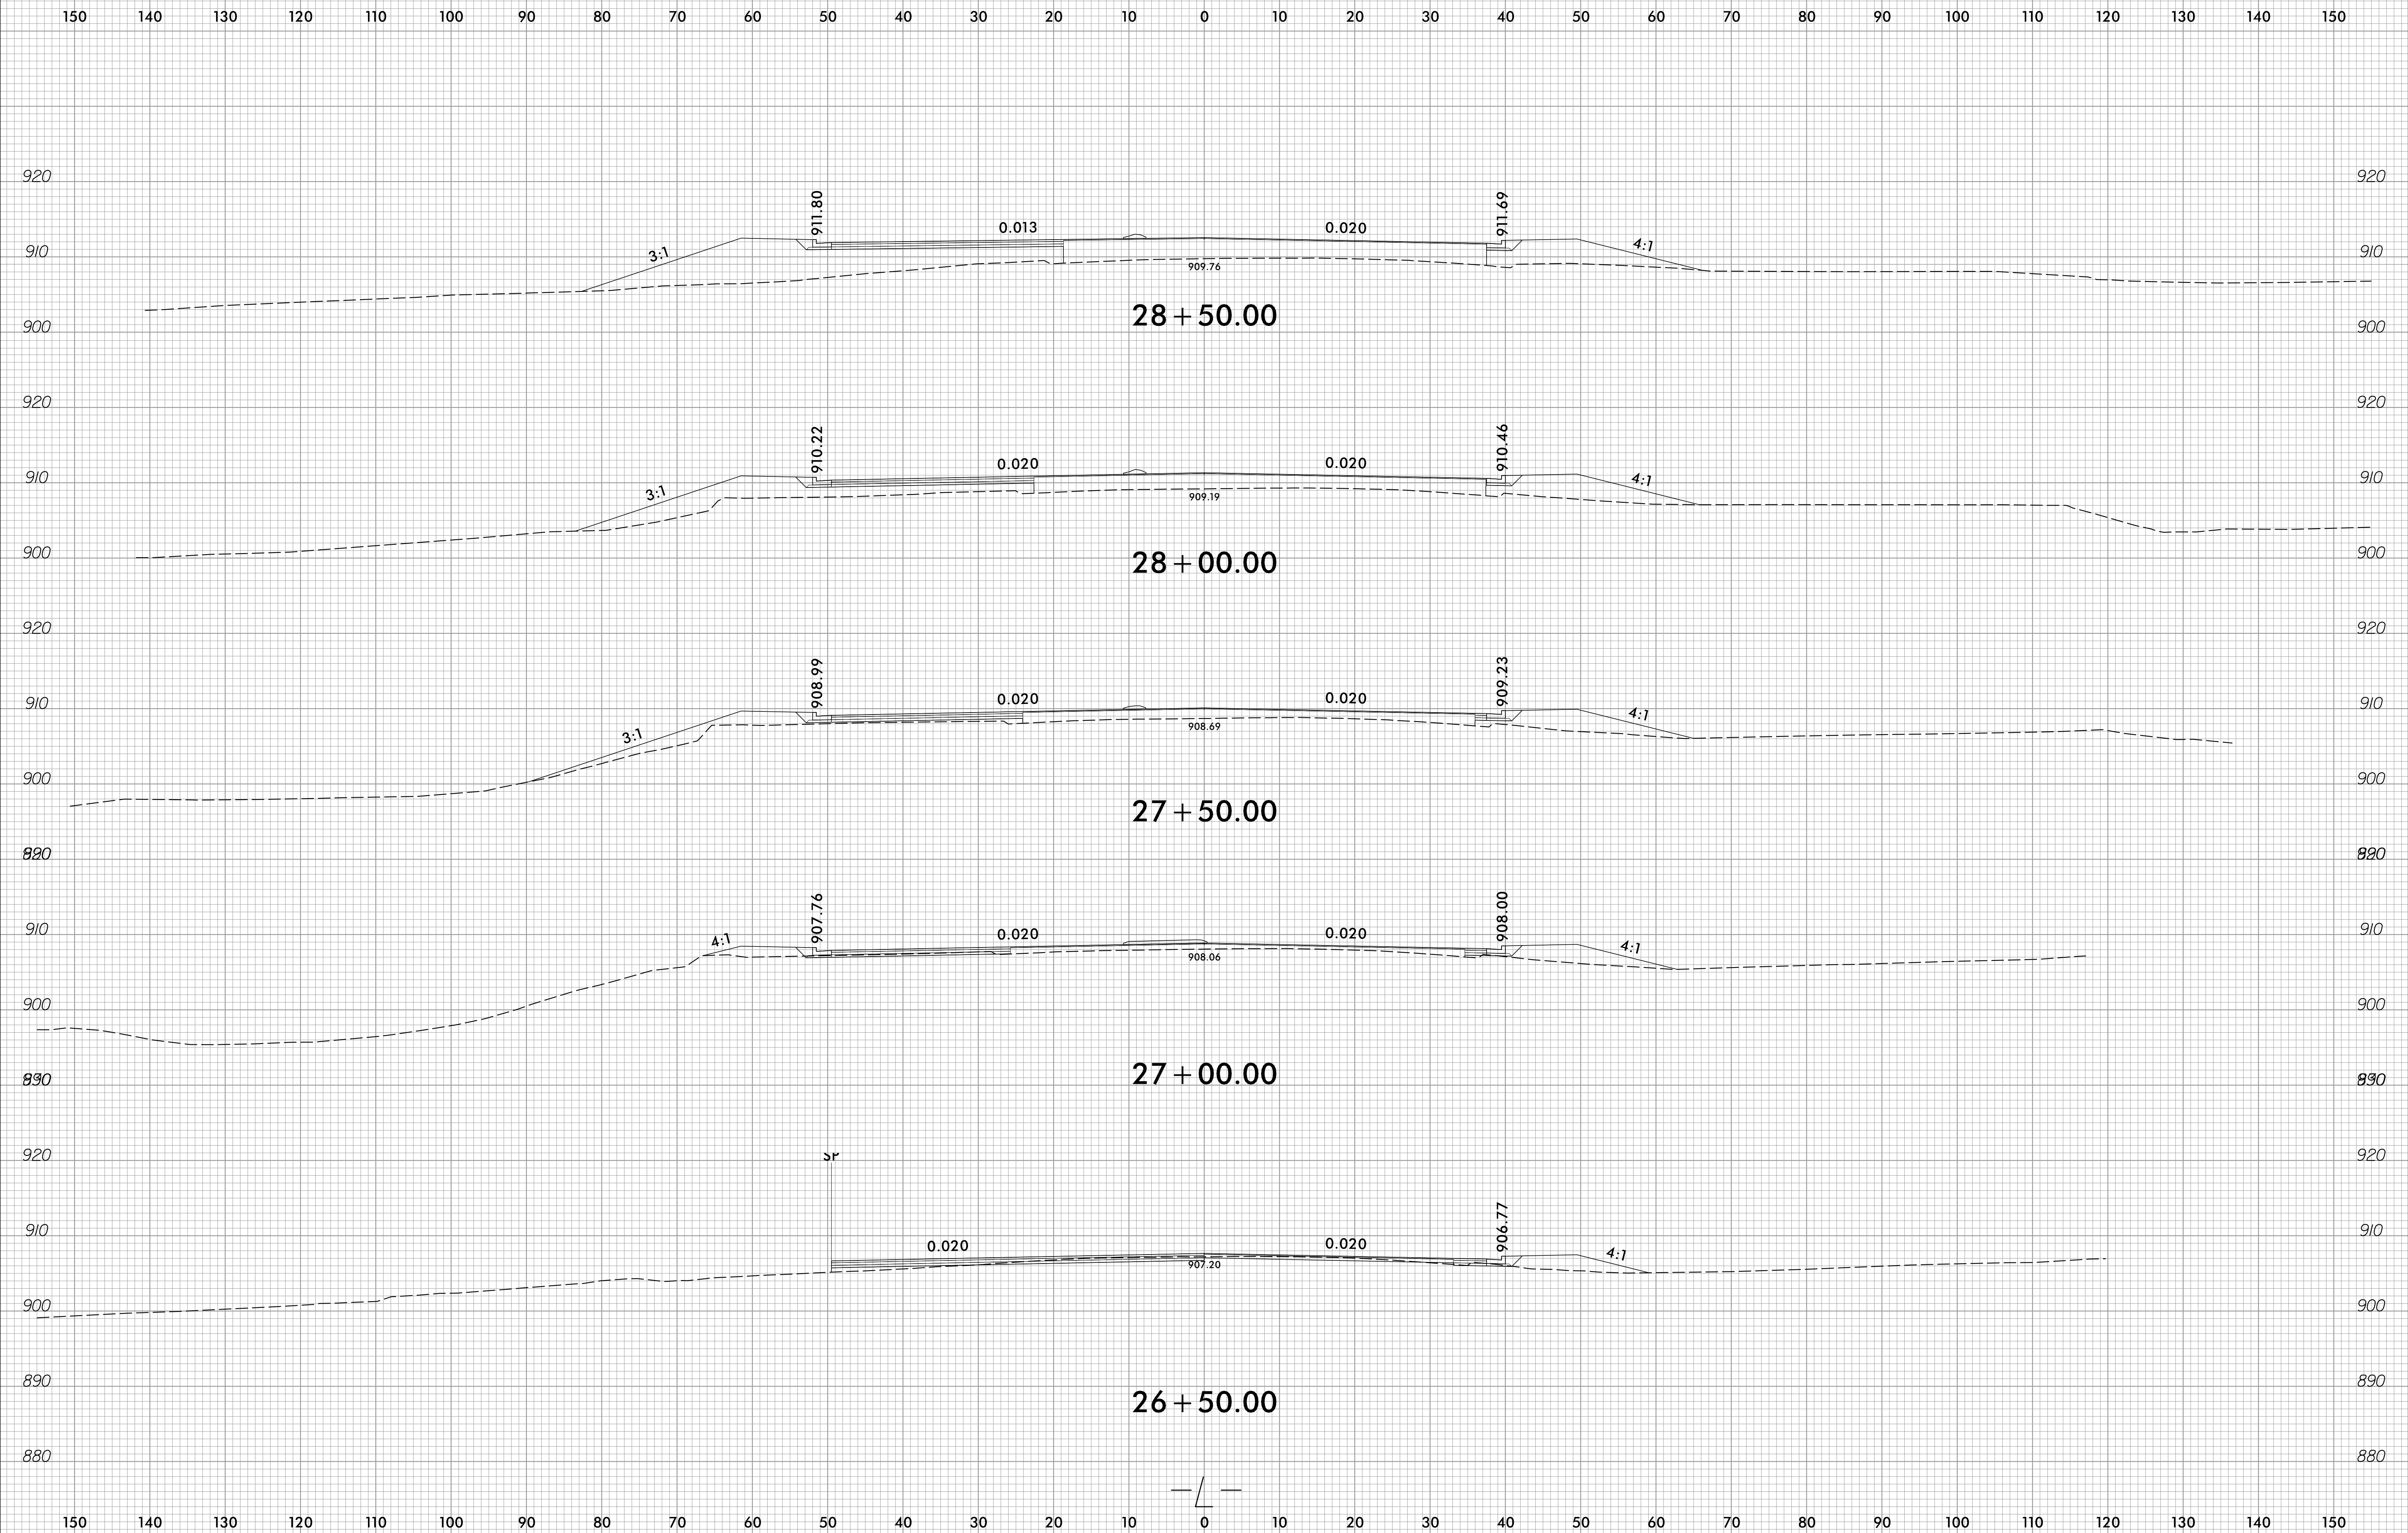

3/9/2023  
 P:\Projects\2729\Xsc\Xpl\U-2729\_rdy\_XPL.dgn  
 00002317