



6/23/16

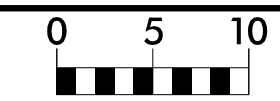

PROJ. REFERENCE NO.	SHEET NO.
U-2729	X-15

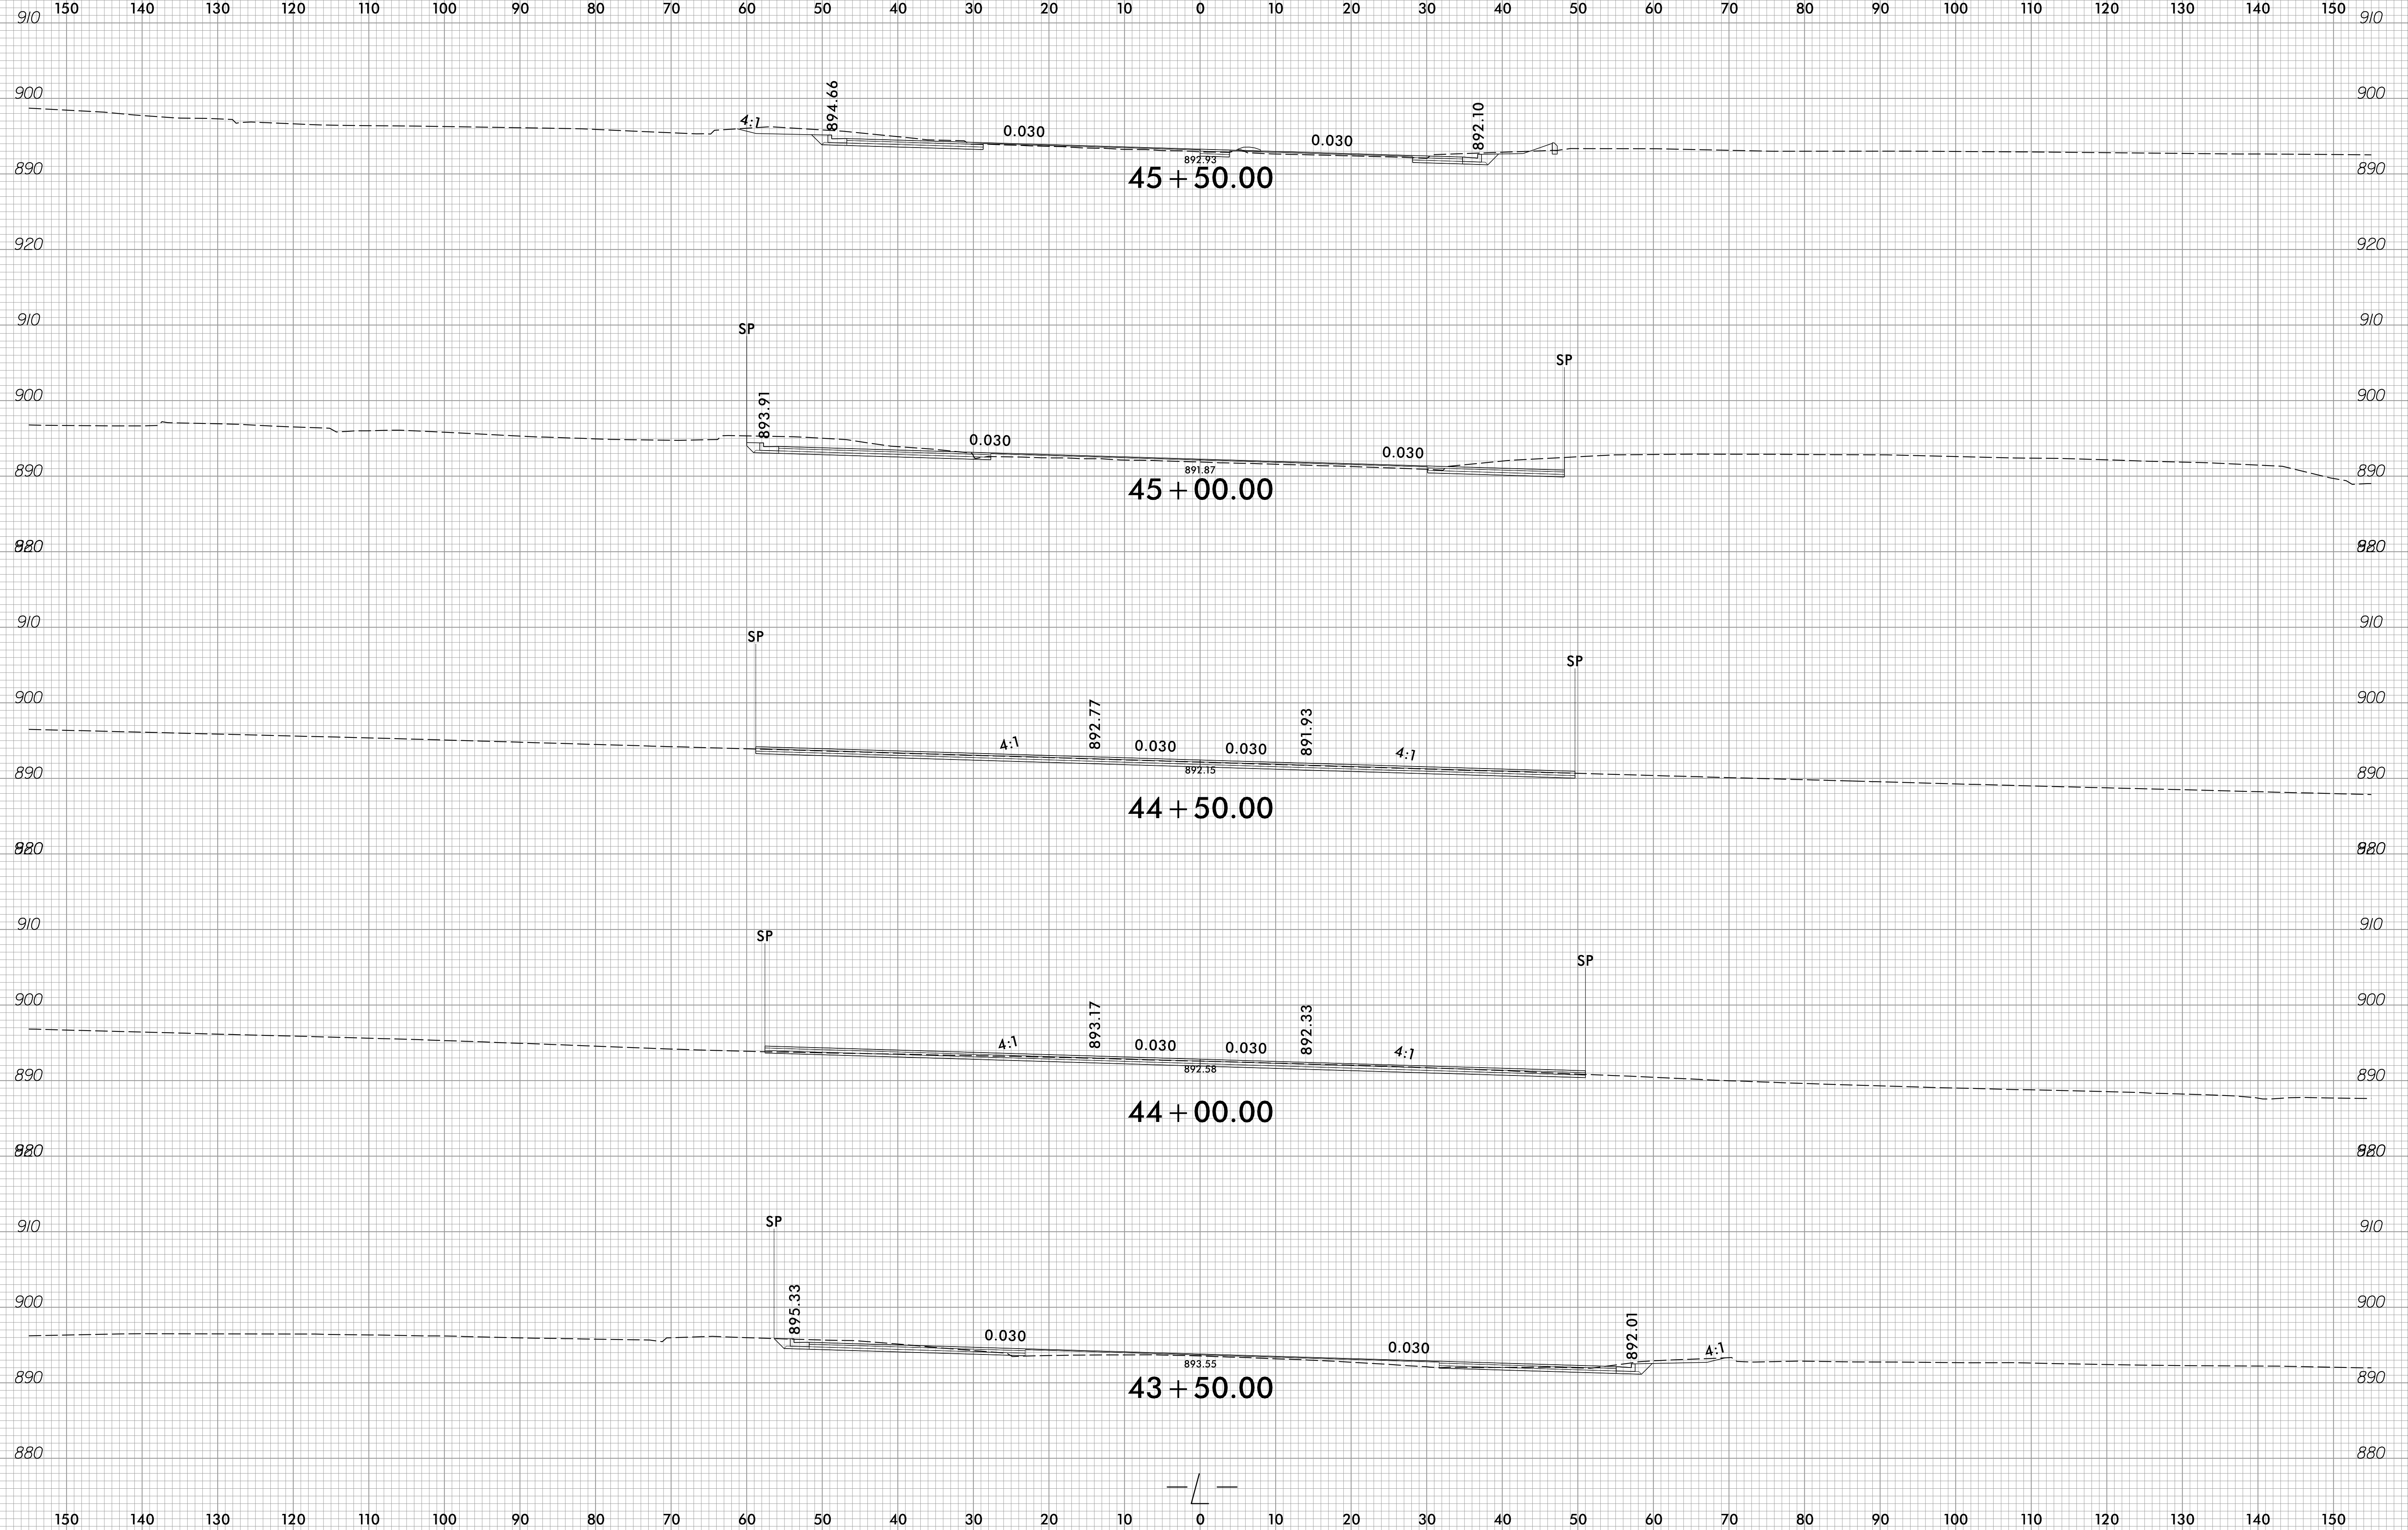

3/9/2023
 C:\Users\jgoy\OneDrive\Xsc\Xp1\U-2729_rdy_XPL_L.dgn
 00K02517