



6/23/16

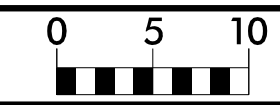


PROJ. REFERENCE NO.	SHEET NO.
U-2729	X-17


150 140 130 120 110 100 90 80 70 60 50 40 30 20 10 0 10 20 30 40 50 60 70 80 90 100 110 120 130 140 150

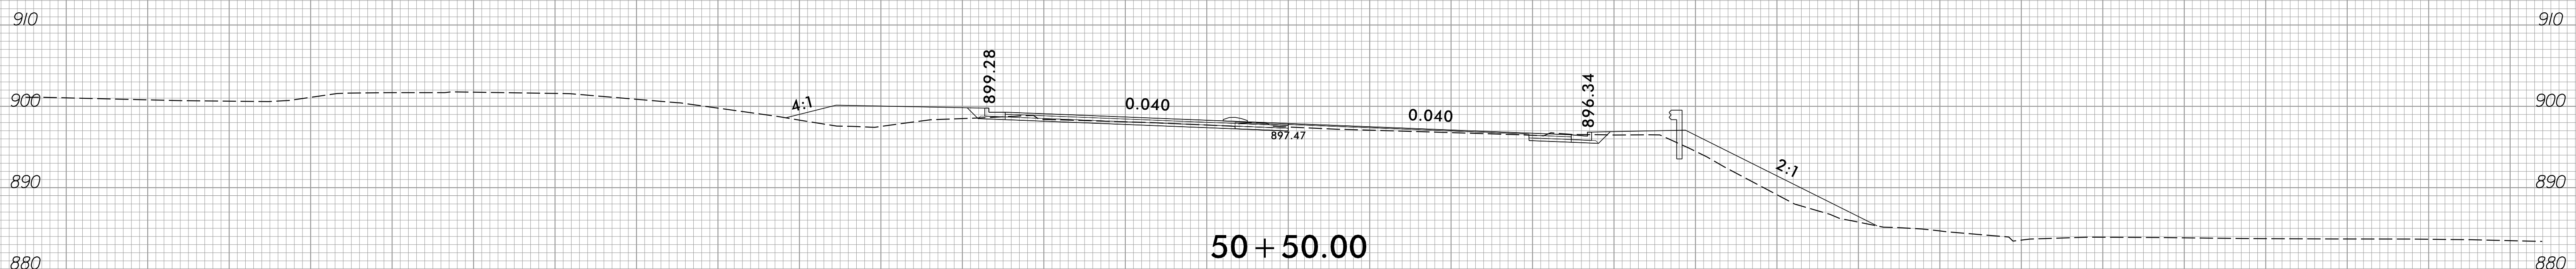


50 + 50.00

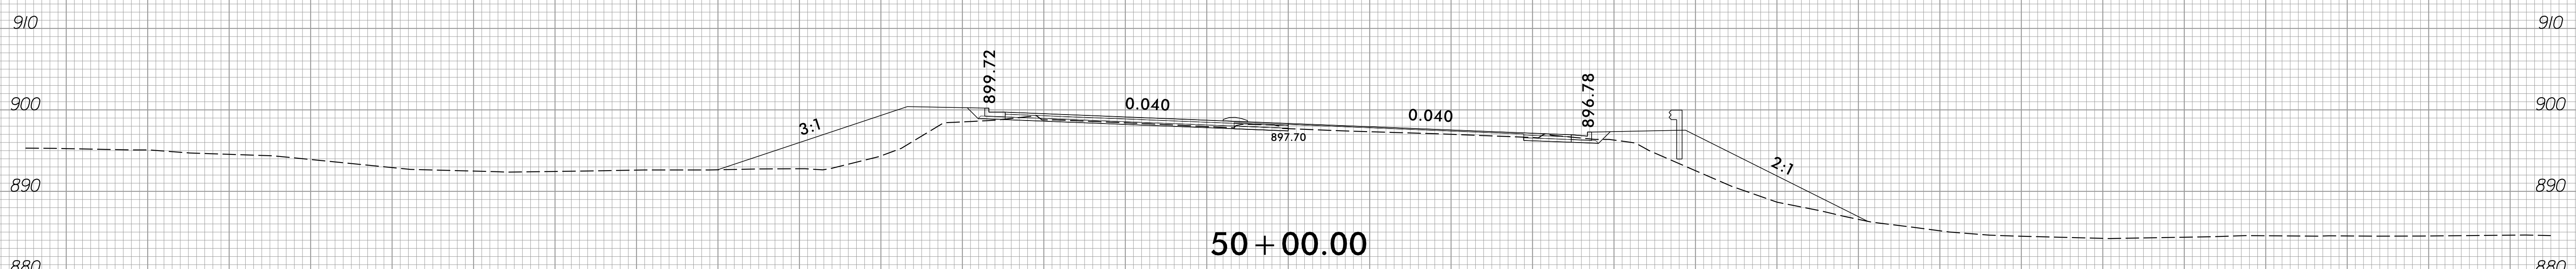


50 + 00.00

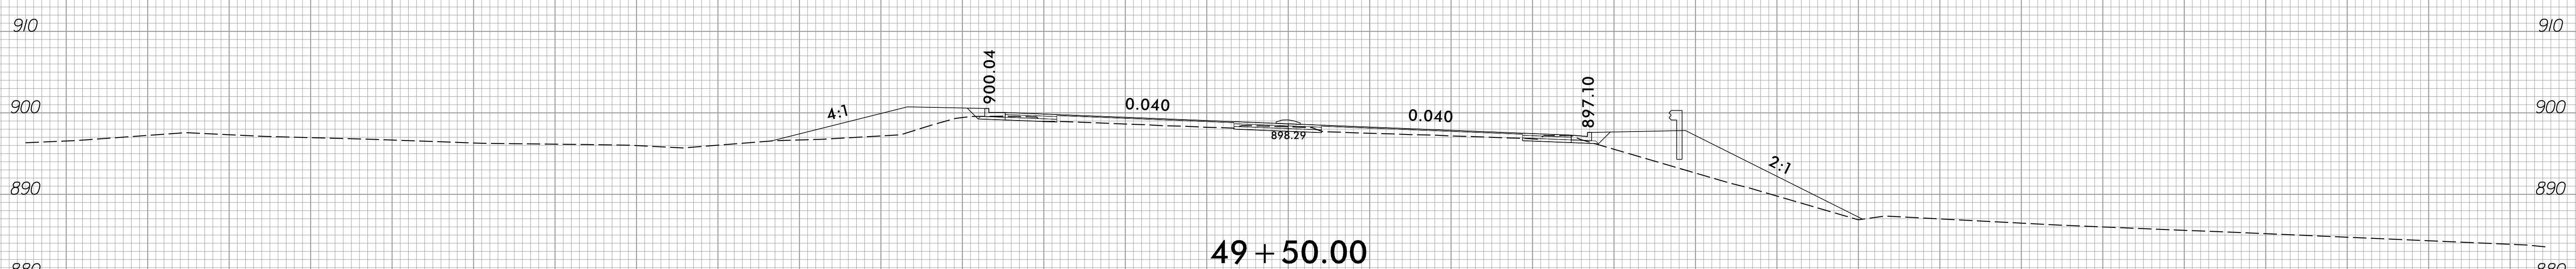


49 + 50.00

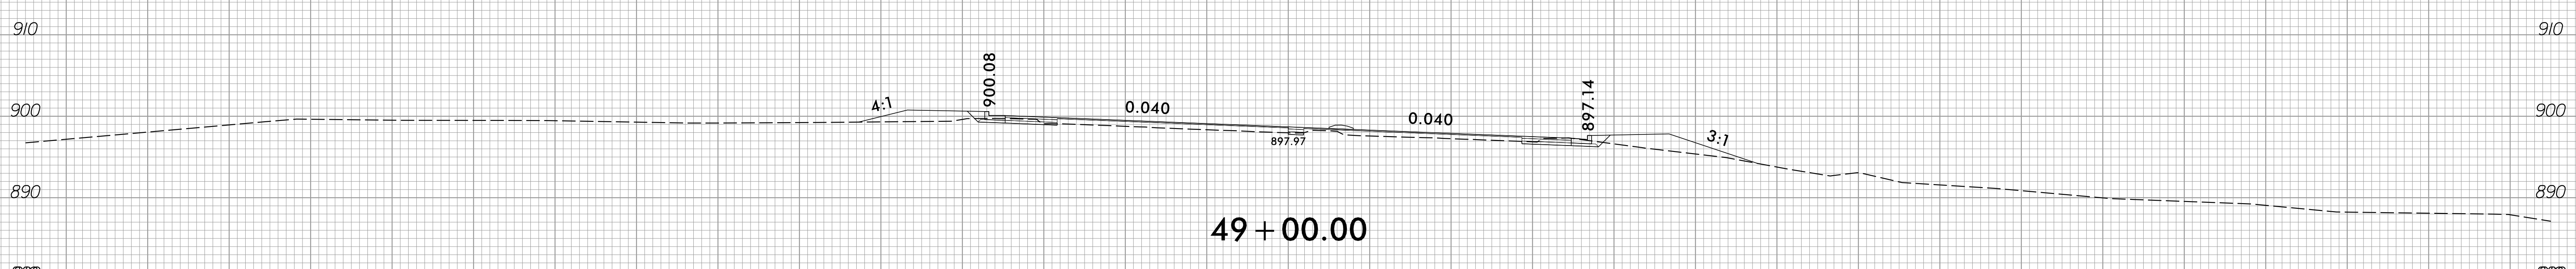

49 + 00.00

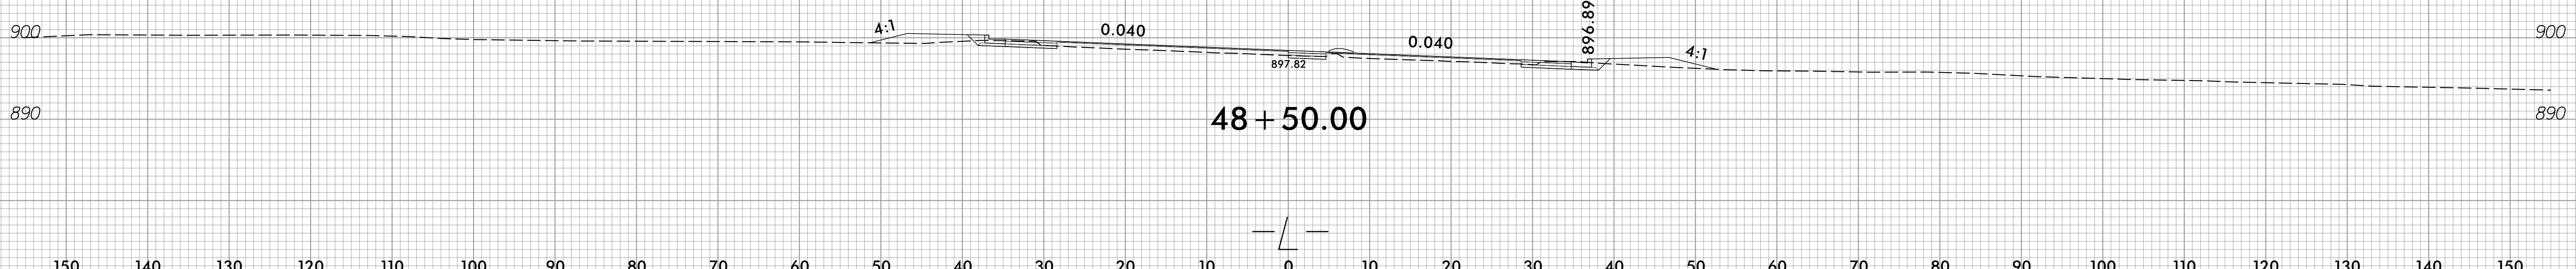

48 + 50.00

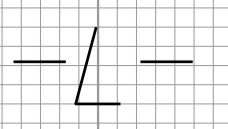

150 140 130 120 110 100 90 80 70 60 50 40 30 20 10 0 10 20 30 40 50 60 70 80 90 100 110 120 130 140 150

3/9/2023  
 C:\Users\jguy\OneDrive\Documents\Xsc\Xpl\U-2729\_rdy\_XPL.dgn  
 00K02517