



6/23/16

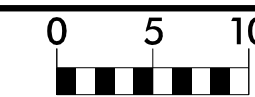

PROJ. REFERENCE NO.	SHEET NO.
U-2729	X-25

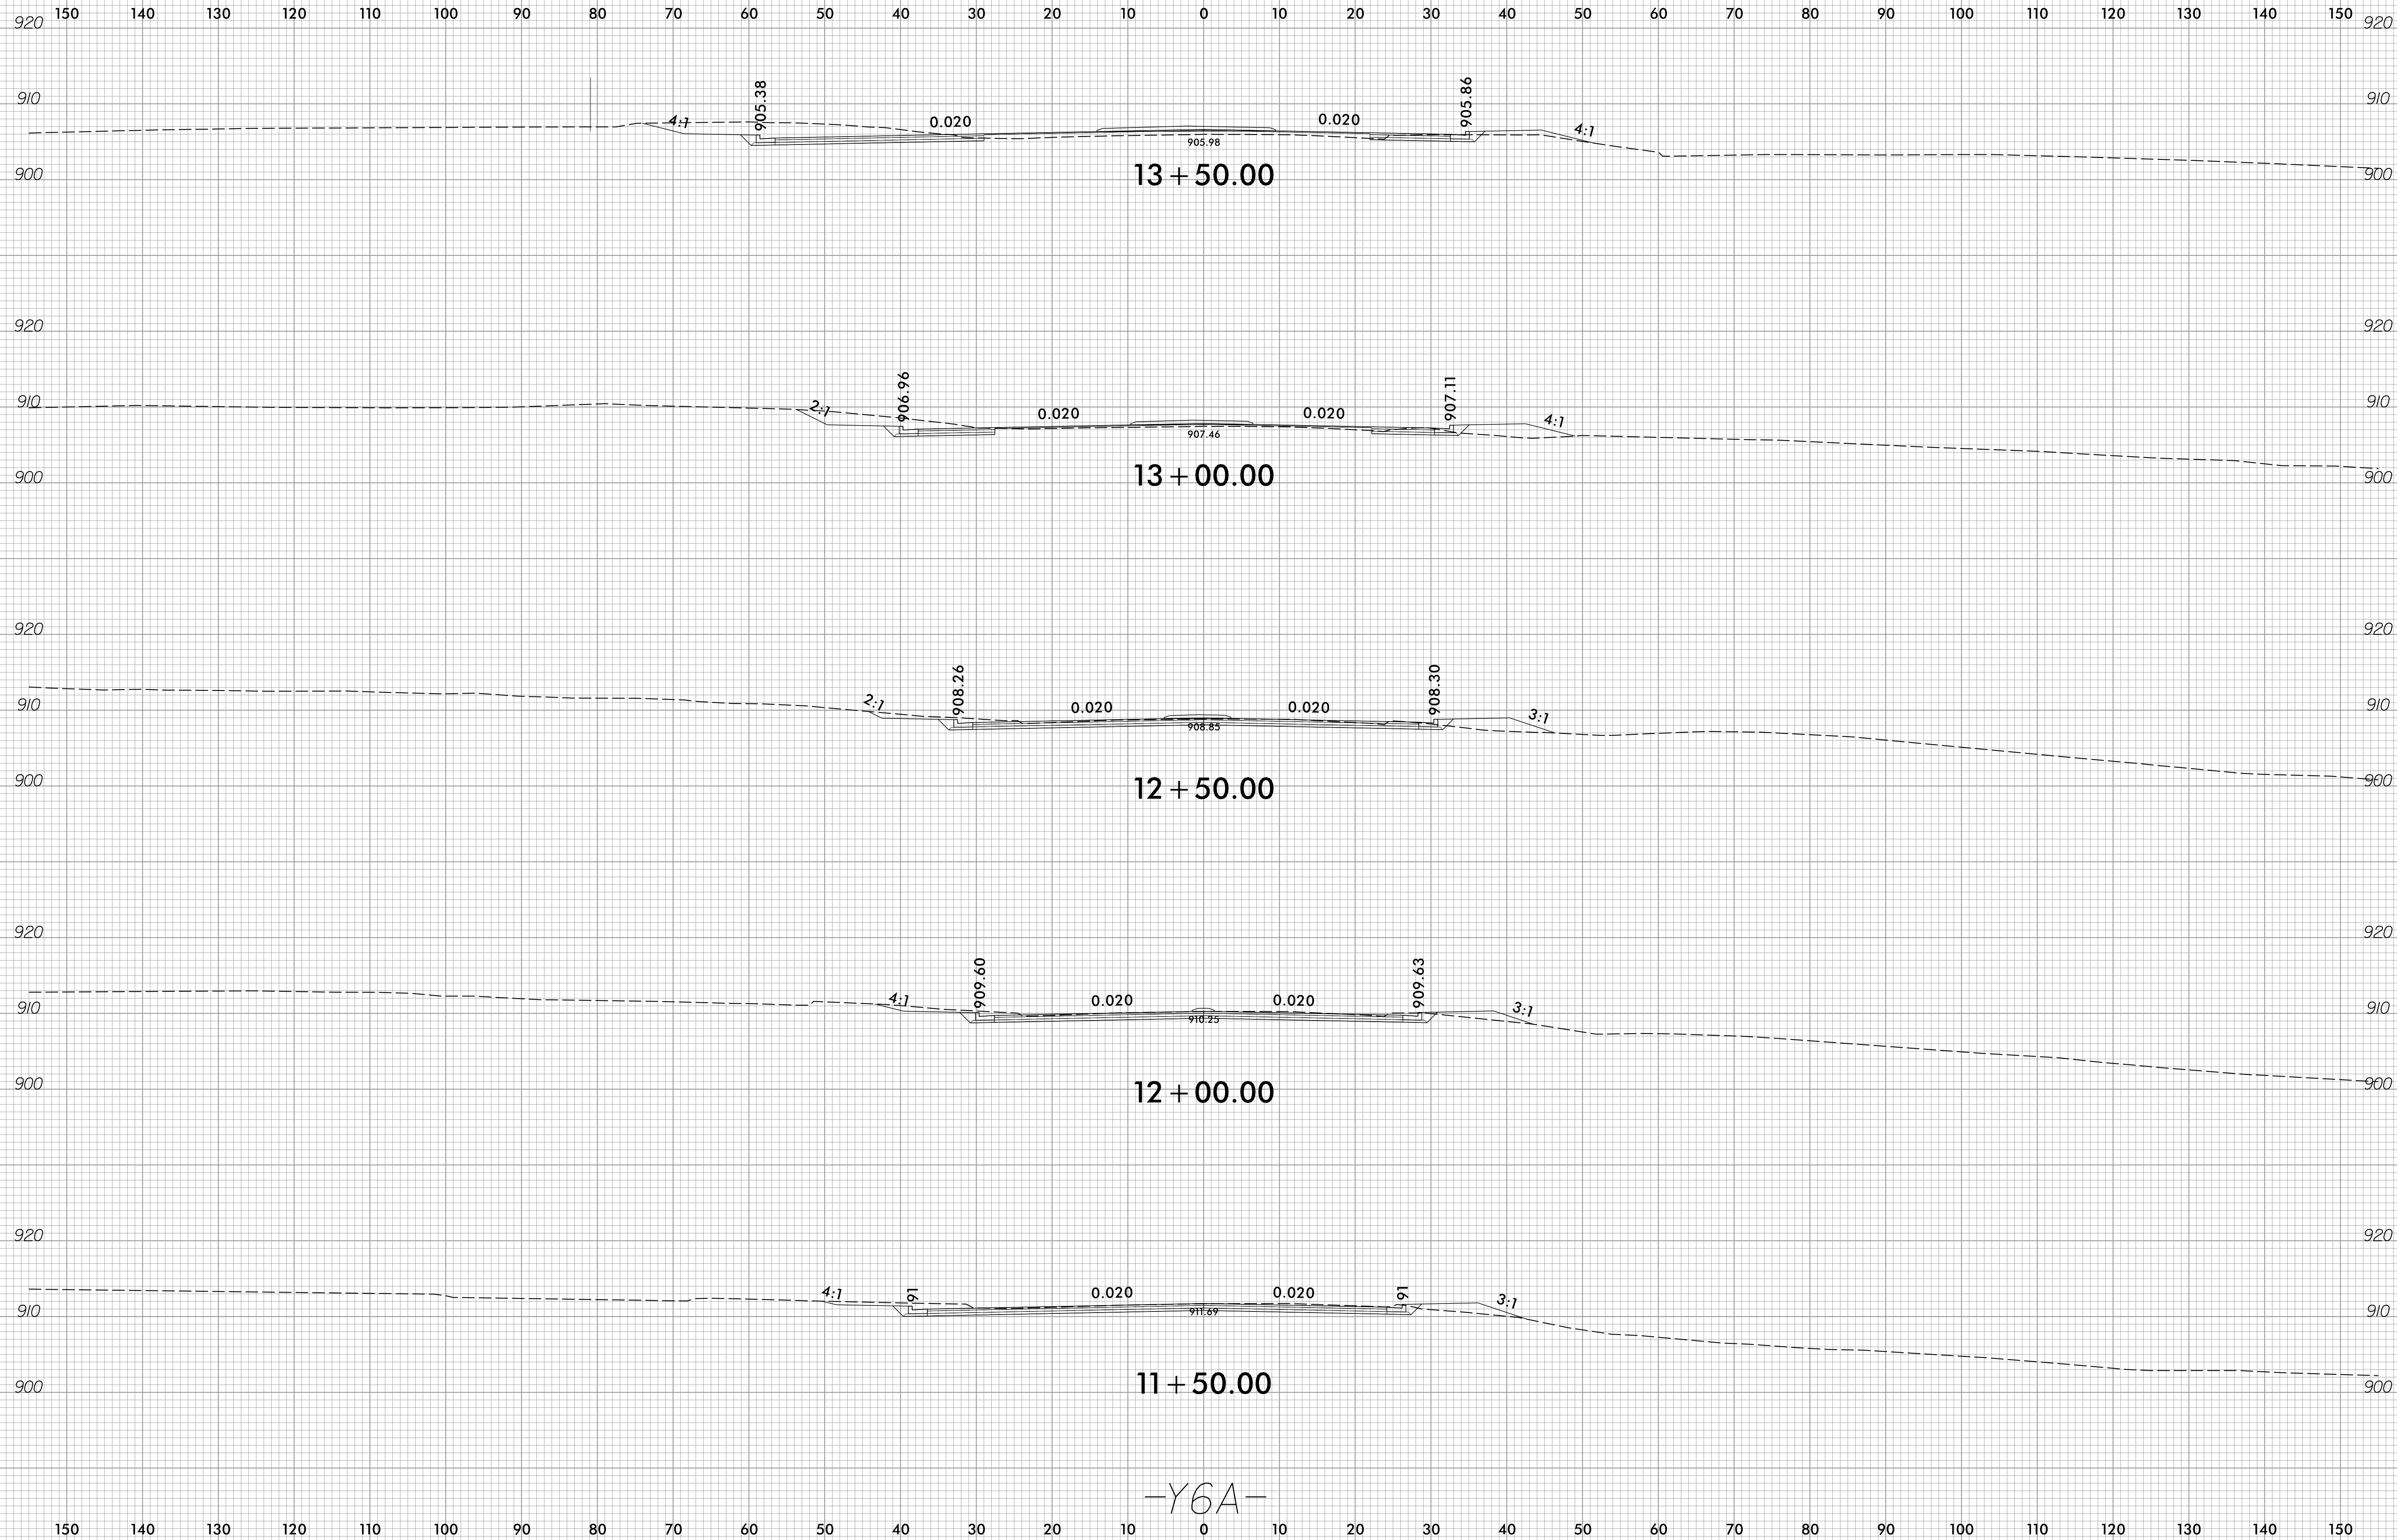

-Y6A-

3/9/2023
C:\Users\jgoy\OneDrive\Xsc\Xpl\U-2729_r.dwg_XPL_Y6A.dgn