





6/23/16

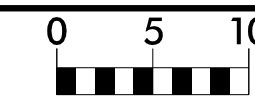

PROJ. REFERENCE NO.
U-2729

SHEET NO.
X-34

150 140 130 120 110 100 90 80 70 60 50 40 30 20 10 0 10 20 30 40 50 60 70 80 90 100 110 120 130 140 150

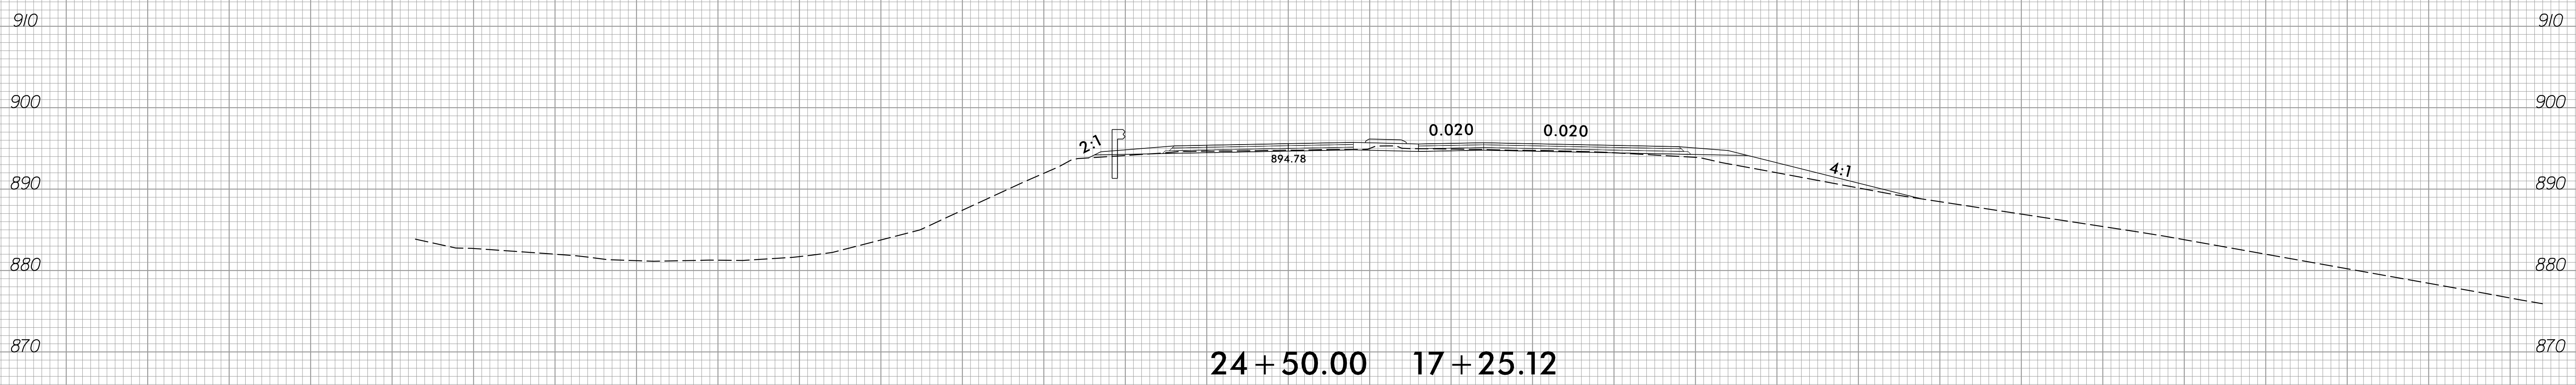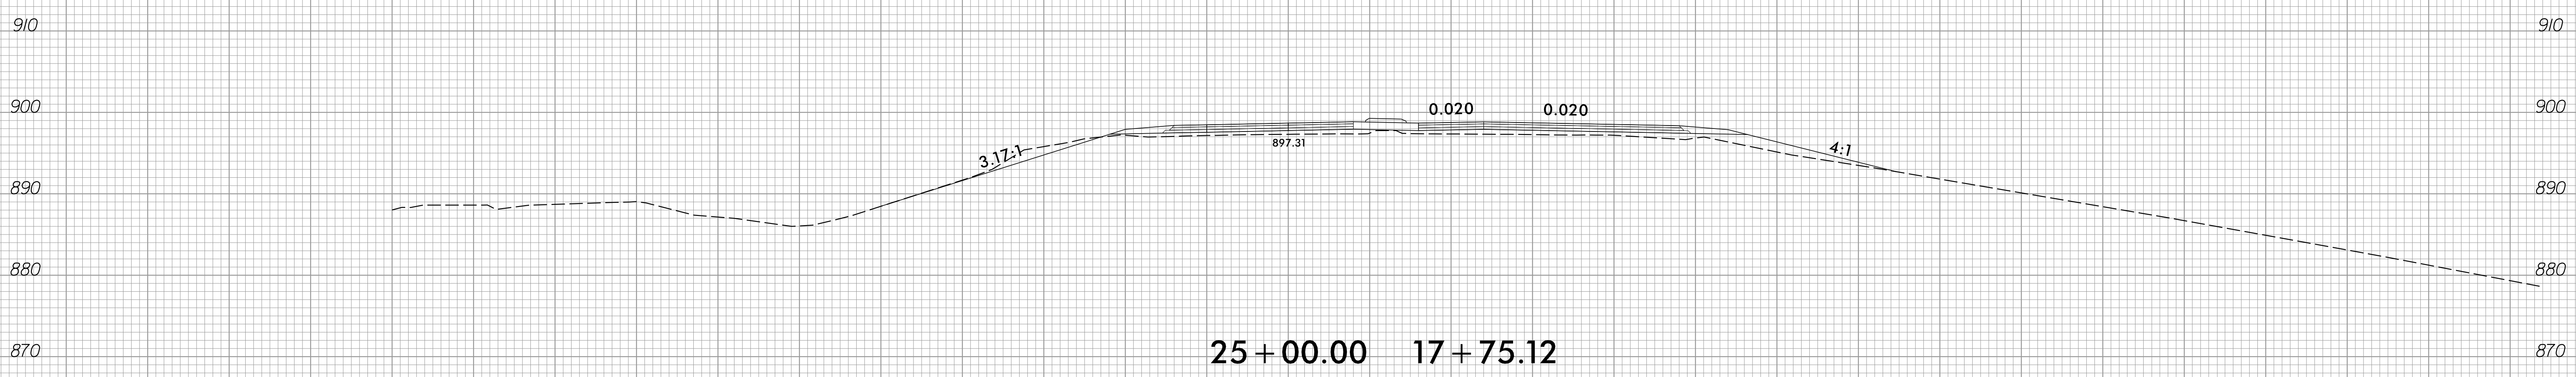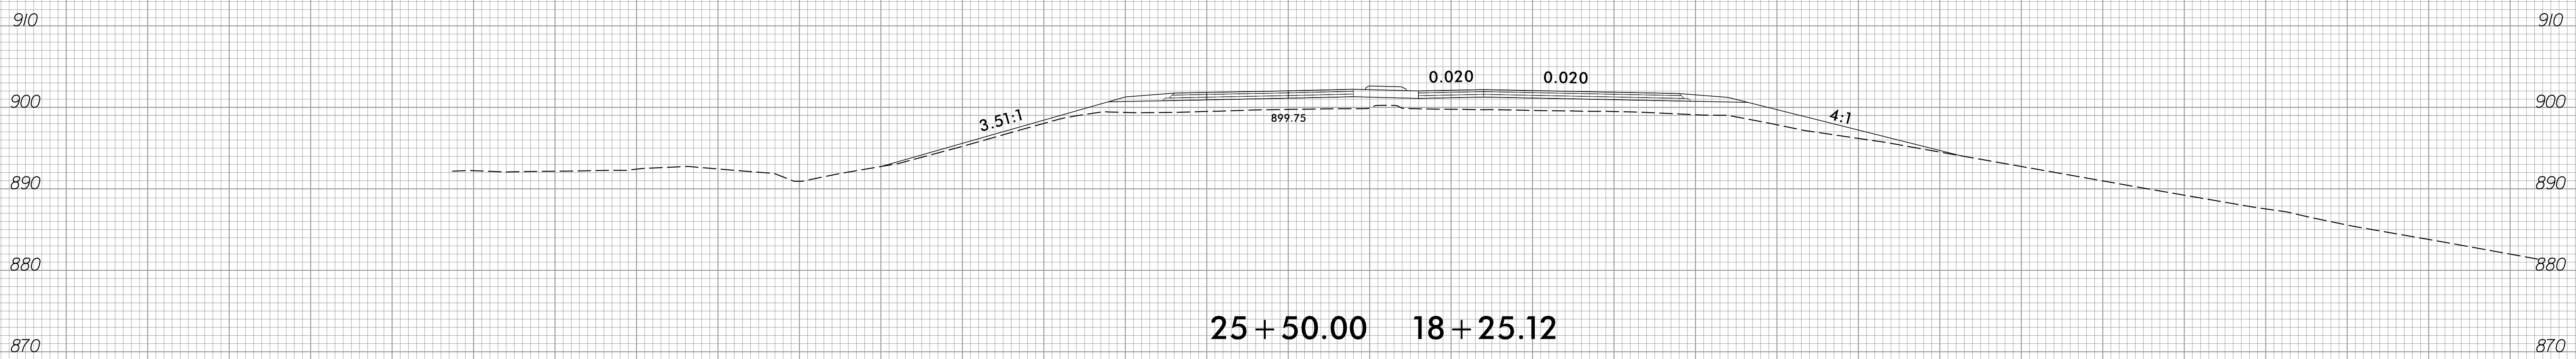

-RPB- -LPB-

150 140 130 120 110 100 90 80 70 60 50 40 30 20 10 0 10 20 30 40 50 60 70 80 90 100 110 120 130 140 150

3/9/2023
C:\Users\jgoy\Xsc\Xp1\U-2729_r.dwg_XPL-RPB.LPB.dgn