


4/6/2023 12:01:49 PM P:\Raleigh\Projects\2018\Division 9 (Mott MacDonald)\U-2729\Structures\Drawings\Final\U2729_SMU_S_330290.dgn

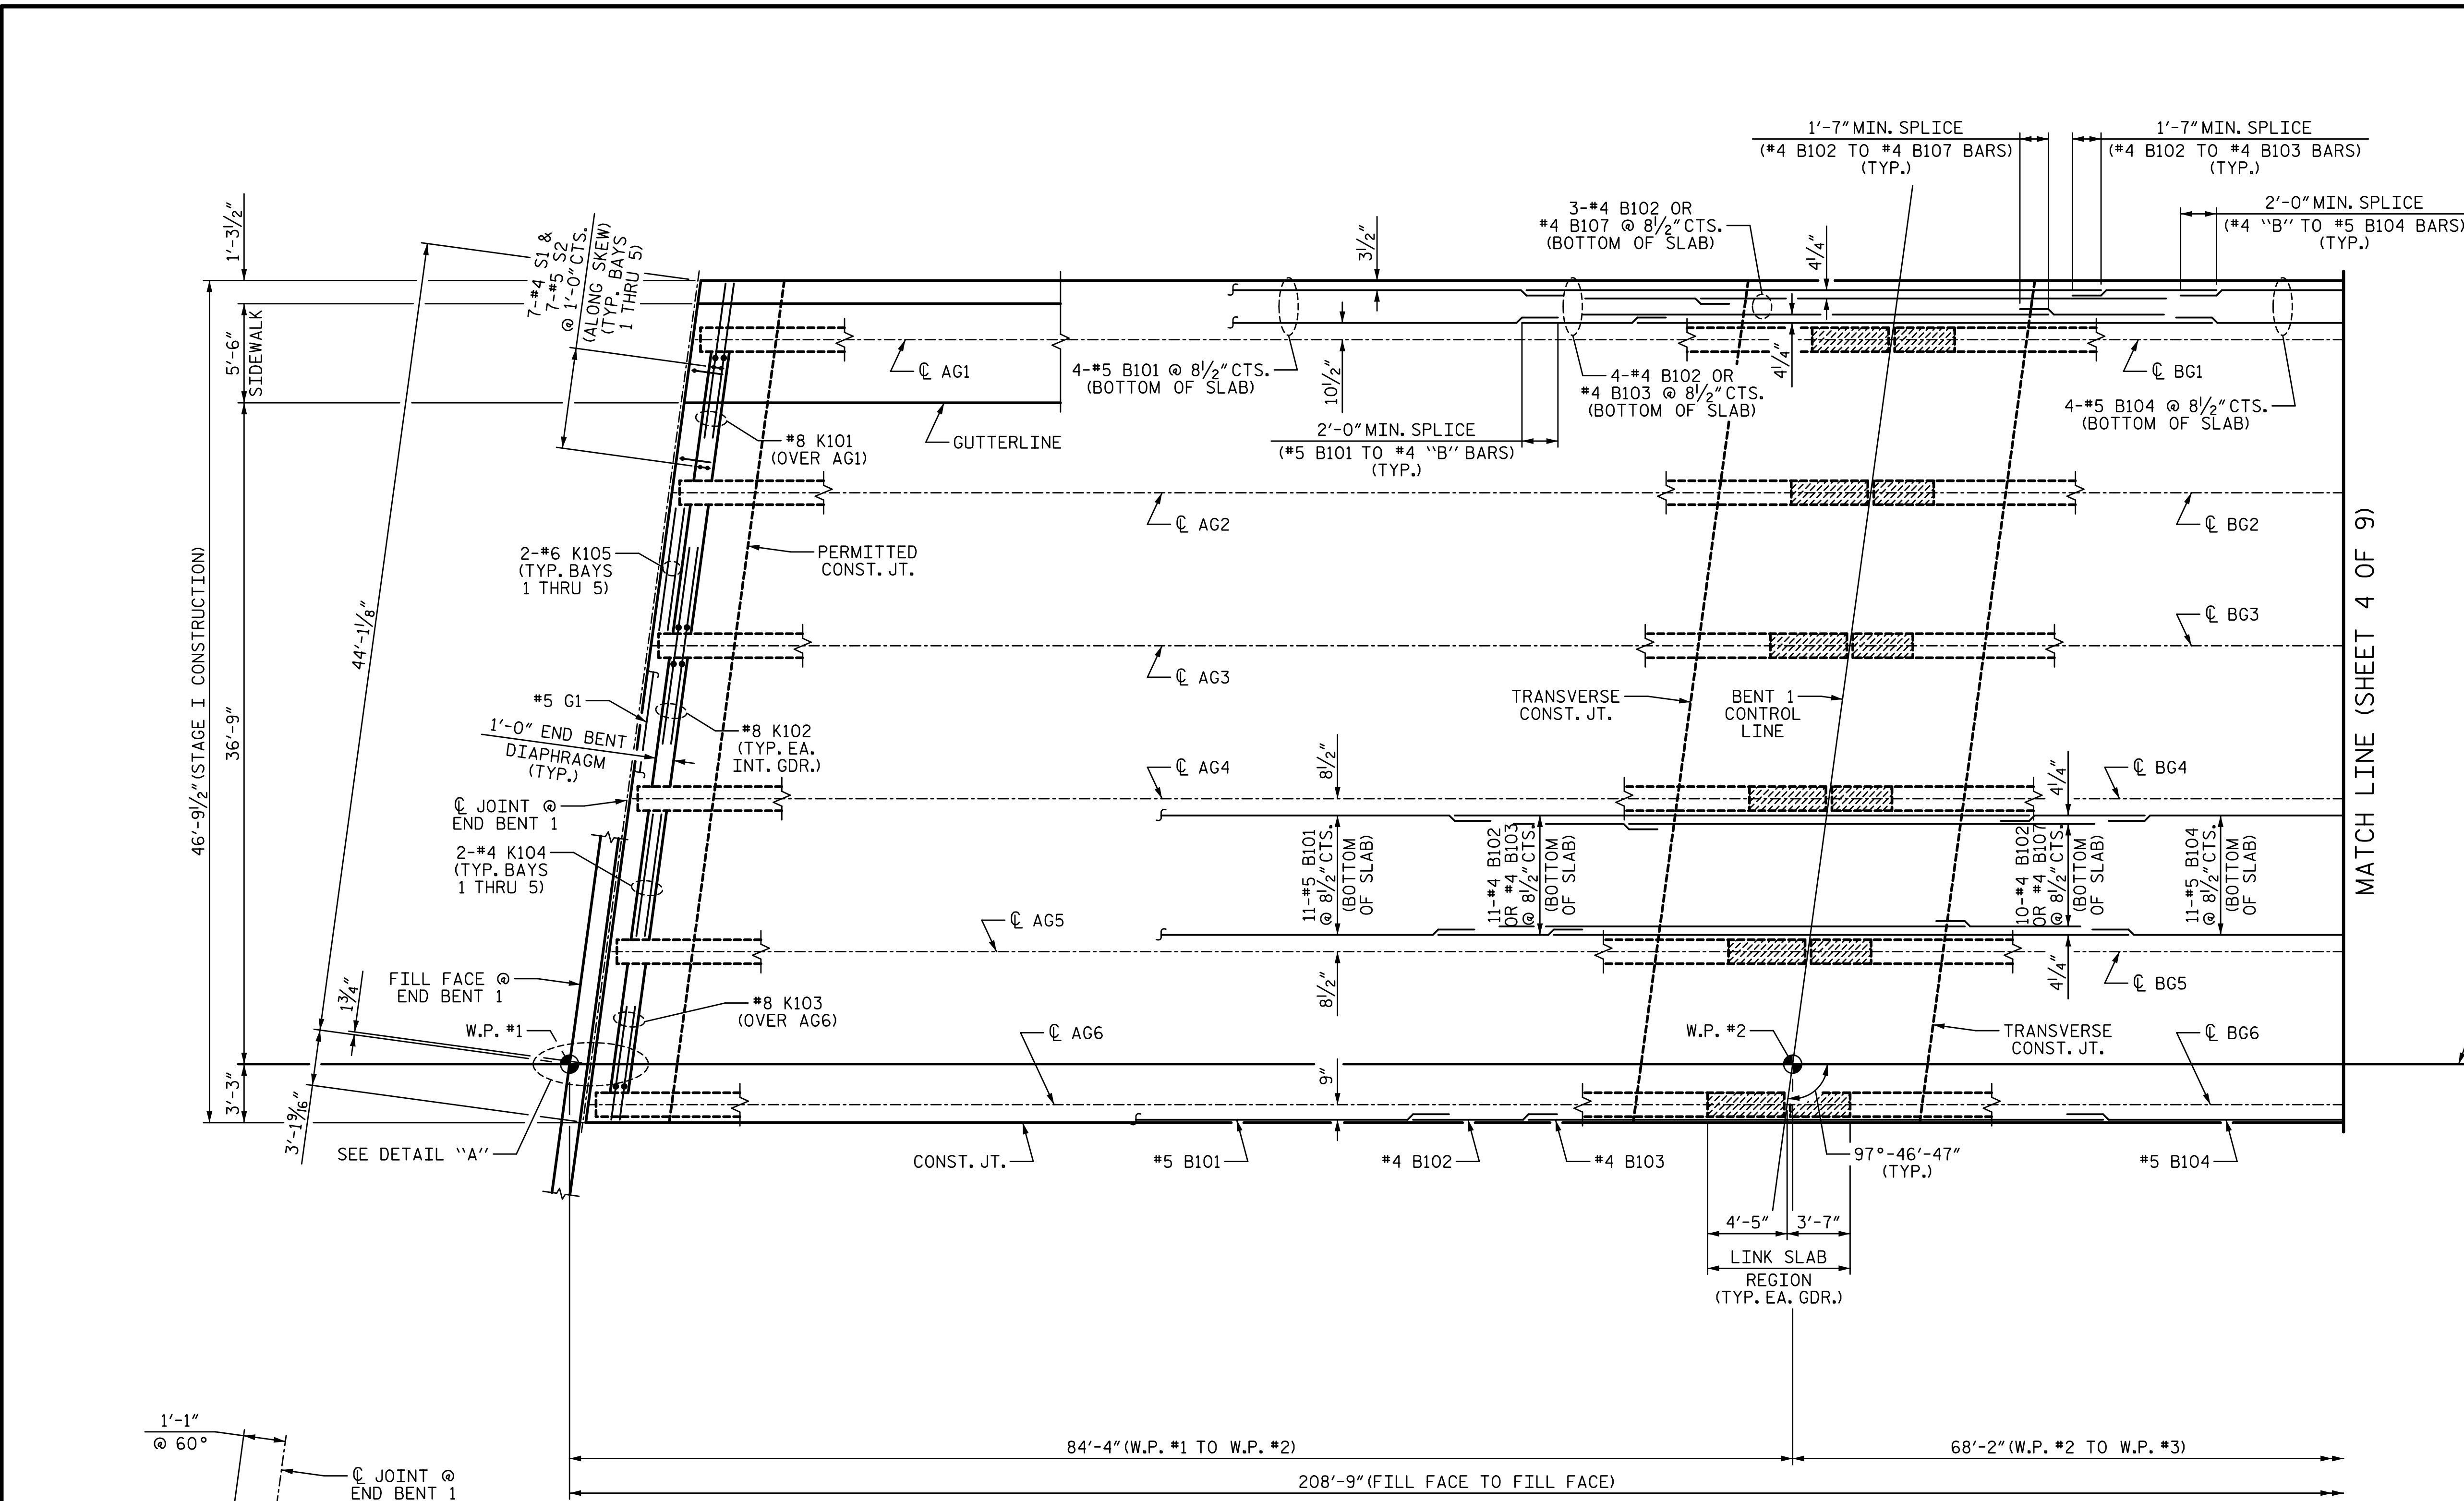

SPAN A

SPAN B

PART PLAN OF SPANS

BOTTOM "B" BARS AND DIAPHRAGM BARS SHOWN.

PROJECT NO. U-2729

FORSYTH COUNTY


STATION: 33+99.11 -L-

SHEET 3 OF 9

STATE OF NORTH CAROLINA
DEPARTMENT OF TRANSPORTATION
RALEIGH
SUPERSTRUCTURE

PLAN OF SPANS

STAGE I

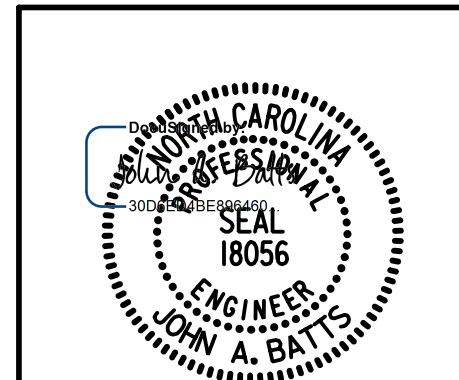

DRAWN BY: T. BANKOVICH DATE: 9-22

CHECKED BY: T.J. BEACH DATE: 9-22

DESIGN ENGINEER OF RECORD: J.A. BATTIS DATE: 9-22

REVISIONS				SHEET NO.	
NO.	BY:	DATE:	NO.	BY:	DATE:
1			3		
2			4		

DOCUMENT NOT CONSIDERED FINAL
UNLESS ALL SIGNATURES COMPLETED

4/6/2023 | 10:39 AM

LICENSURE NO. C-4434

TOTAL SHEETS: 59