



4/6/2023 12:01:50 PM P:\Raleigh\Projects\2018\Division 9 (Mott MacDonald)\U-2729\Structures\Drawings\Final\U2729\_SMU\_S\_330290.dgn

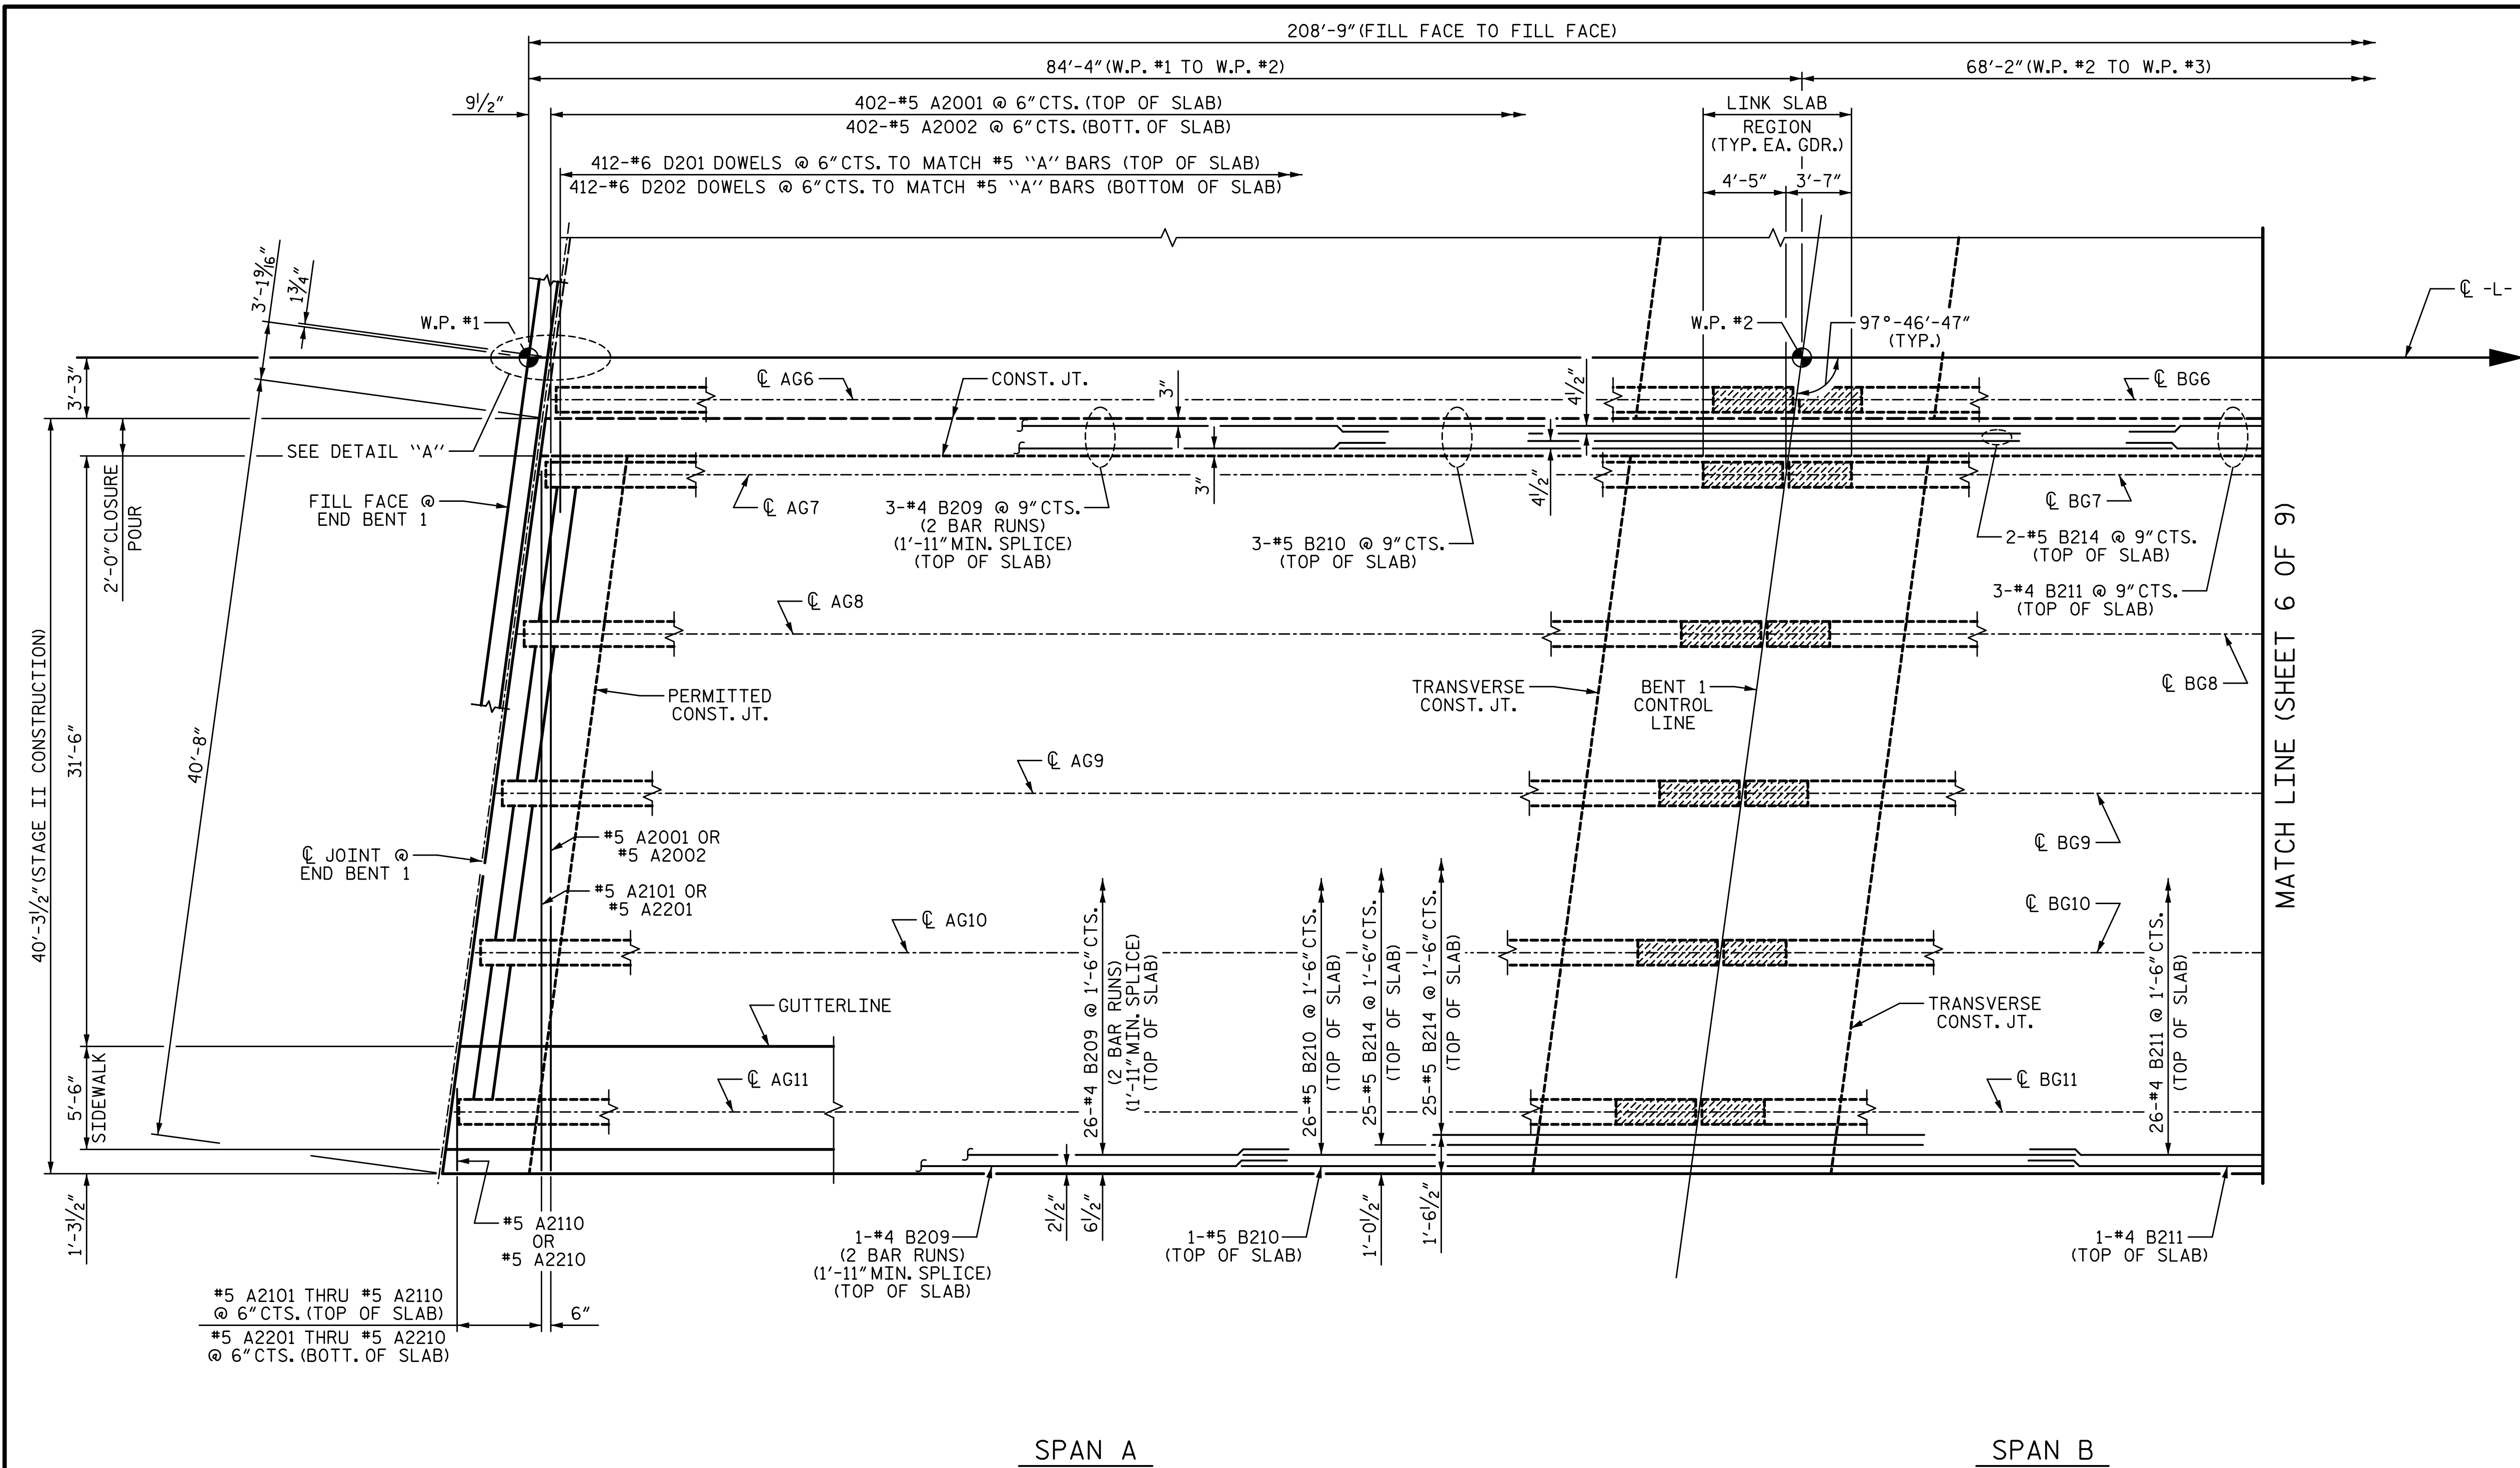

**PART PLAN OF SPANS**

(TOP & BOTTOM "A" & "D" BARS SHOWN)  
(ONLY TOP "B" BARS SHOWN FOR CLARITY)  
FOR ADDITIONAL STAGE II DECK SLAB REINFORCEMENT,  
SEE SHEET 7 OF 9 AND SHEET 8 OF 9.

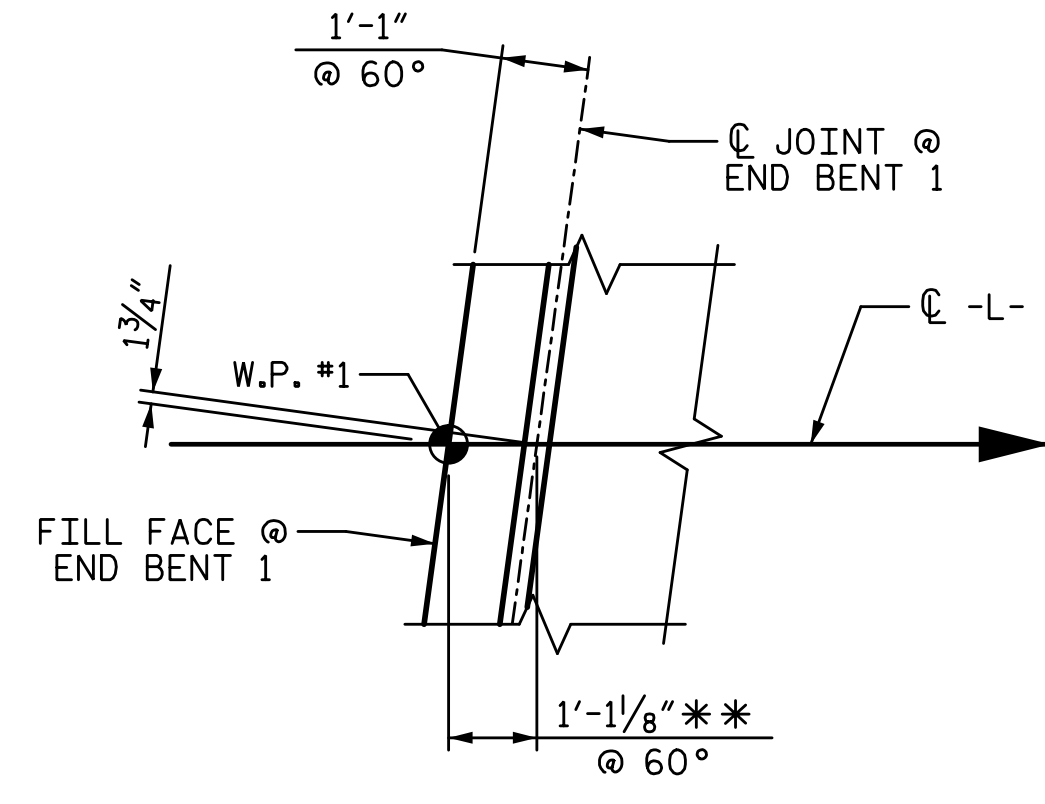

**DETAIL "A"**

\*\* MEASURED ALONG -L-


PROJECT NO. U-2729  
FORSYTH COUNTY  
STATION: 33+99.11 -L-

SHEET 5 OF 9

STATE OF NORTH CAROLINA  
DEPARTMENT OF TRANSPORTATION  
RALEIGH  
SUPERSTRUCTURE

**PLAN OF SPANS**

STAGE II

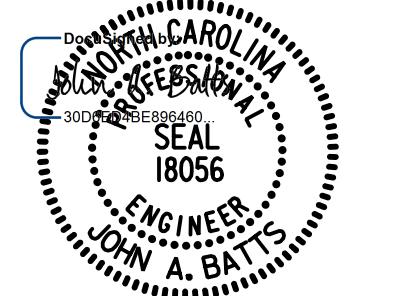

DRAWN BY: T. BANKOVICH	DATE: 9-22
CHECKED BY: T.J. BEACH	DATE: 9-22
DESIGN ENGINEER OF RECORD: J.A. BATTS	DATE: 9-22

REVISIONS						SHEET NO.
NO.	BY:	DATE:	NO.	BY:	DATE:	S-13
1			3			TOTAL SHEETS
2			4			59

DOCUMENT NOT CONSIDERED FINAL  
UNLESS ALL SIGNATURES COMPLETED

LICENSURE NO. C-4434

4/6/2023 | 10:39 AM