



4/6/2023 12:02:00 PMP:\Raleigh\Projects\2018\Division 9 (Mott MacDonald)\U-2729\Structures\Drawings\Final\U2729\_SMU\_3MR\_330290.dgn

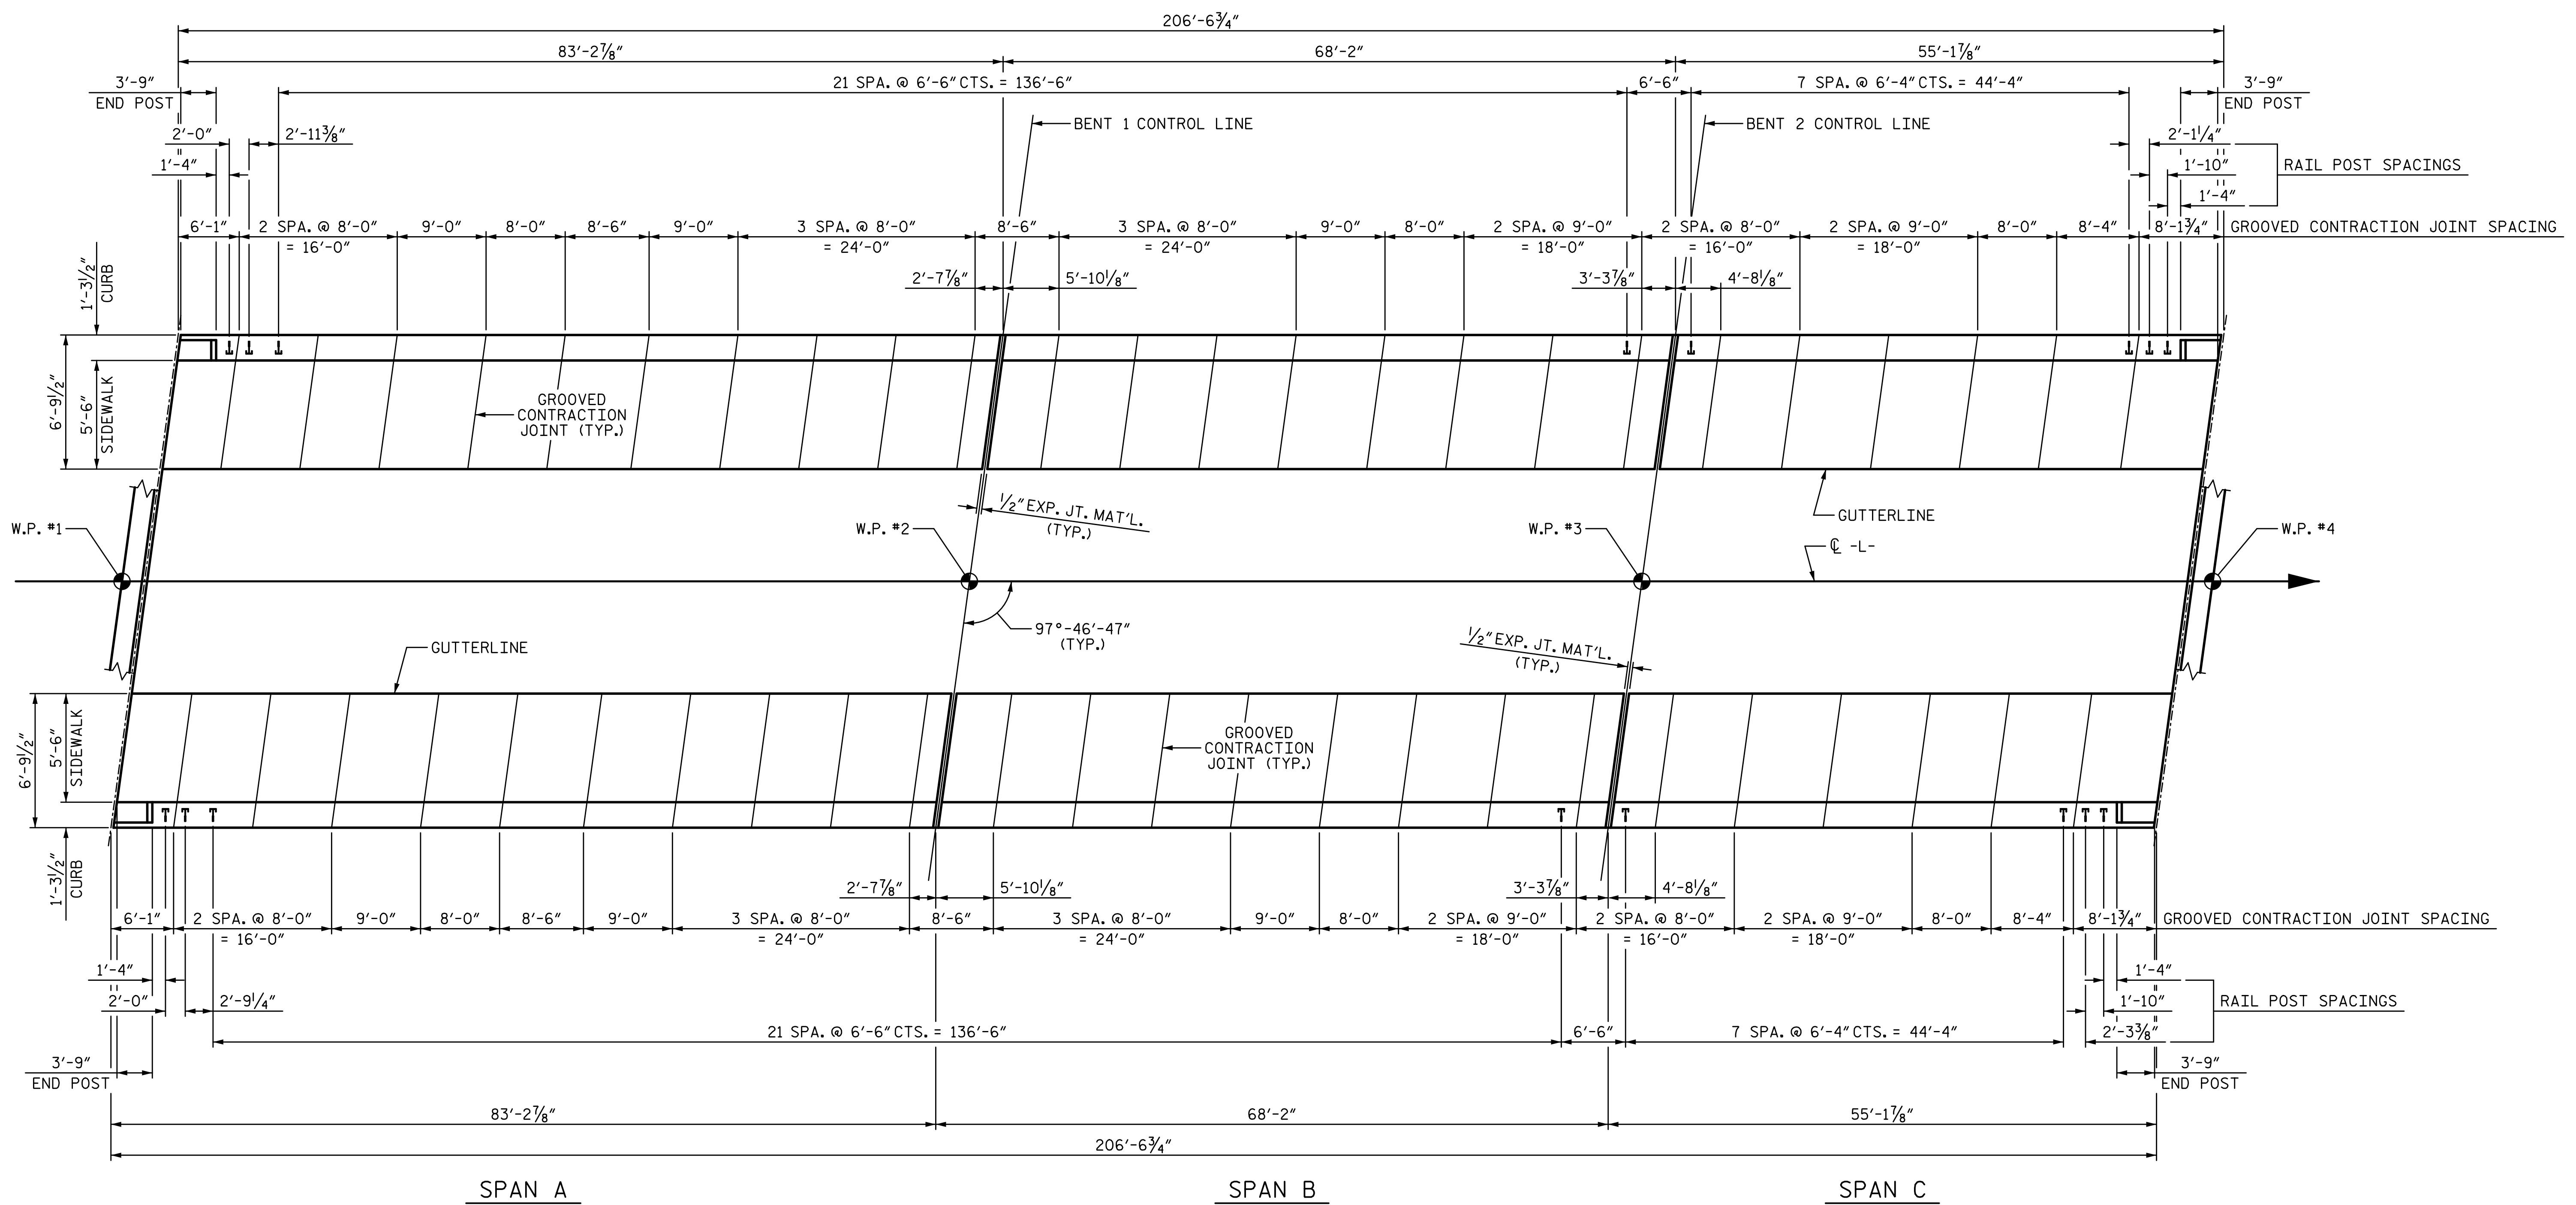

**PLAN OF RAIL POST SPACING**  
DIMENSIONS ARE MEASURED ALONG OUTSIDE FACE OF CONCRETE CURB

PROJECT NO. U-2729  
FORSYTH COUNTY  
STATION: 33+99.11 -L-

DRAWN BY: T. BANKOVICH DATE: 9-22  
CHECKED BY: T.J. BEACH DATE: 9-22  
DESIGN ENGINEER OF RECORD: J.A. BATTS DATE: 9-22

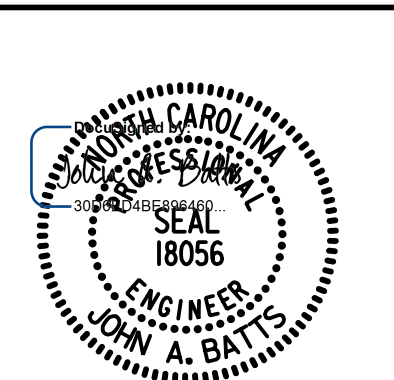

STATE OF NORTH CAROLINA  
DEPARTMENT OF TRANSPORTATION  
RALEIGH  
SUPERSTRUCTURE

**RAIL POST SPACING**

REVISIONS						SHEET NO. S-31
NO.	BY:	DATE:	NO.	BY:	DATE:	
1			3			TOTAL SHEETS 59
2			4			

LICENSURE NO. C-4434  
**DOCUMENT NOT CONSIDERED FINAL  
UNLESS ALL SIGNATURES COMPLETED**