
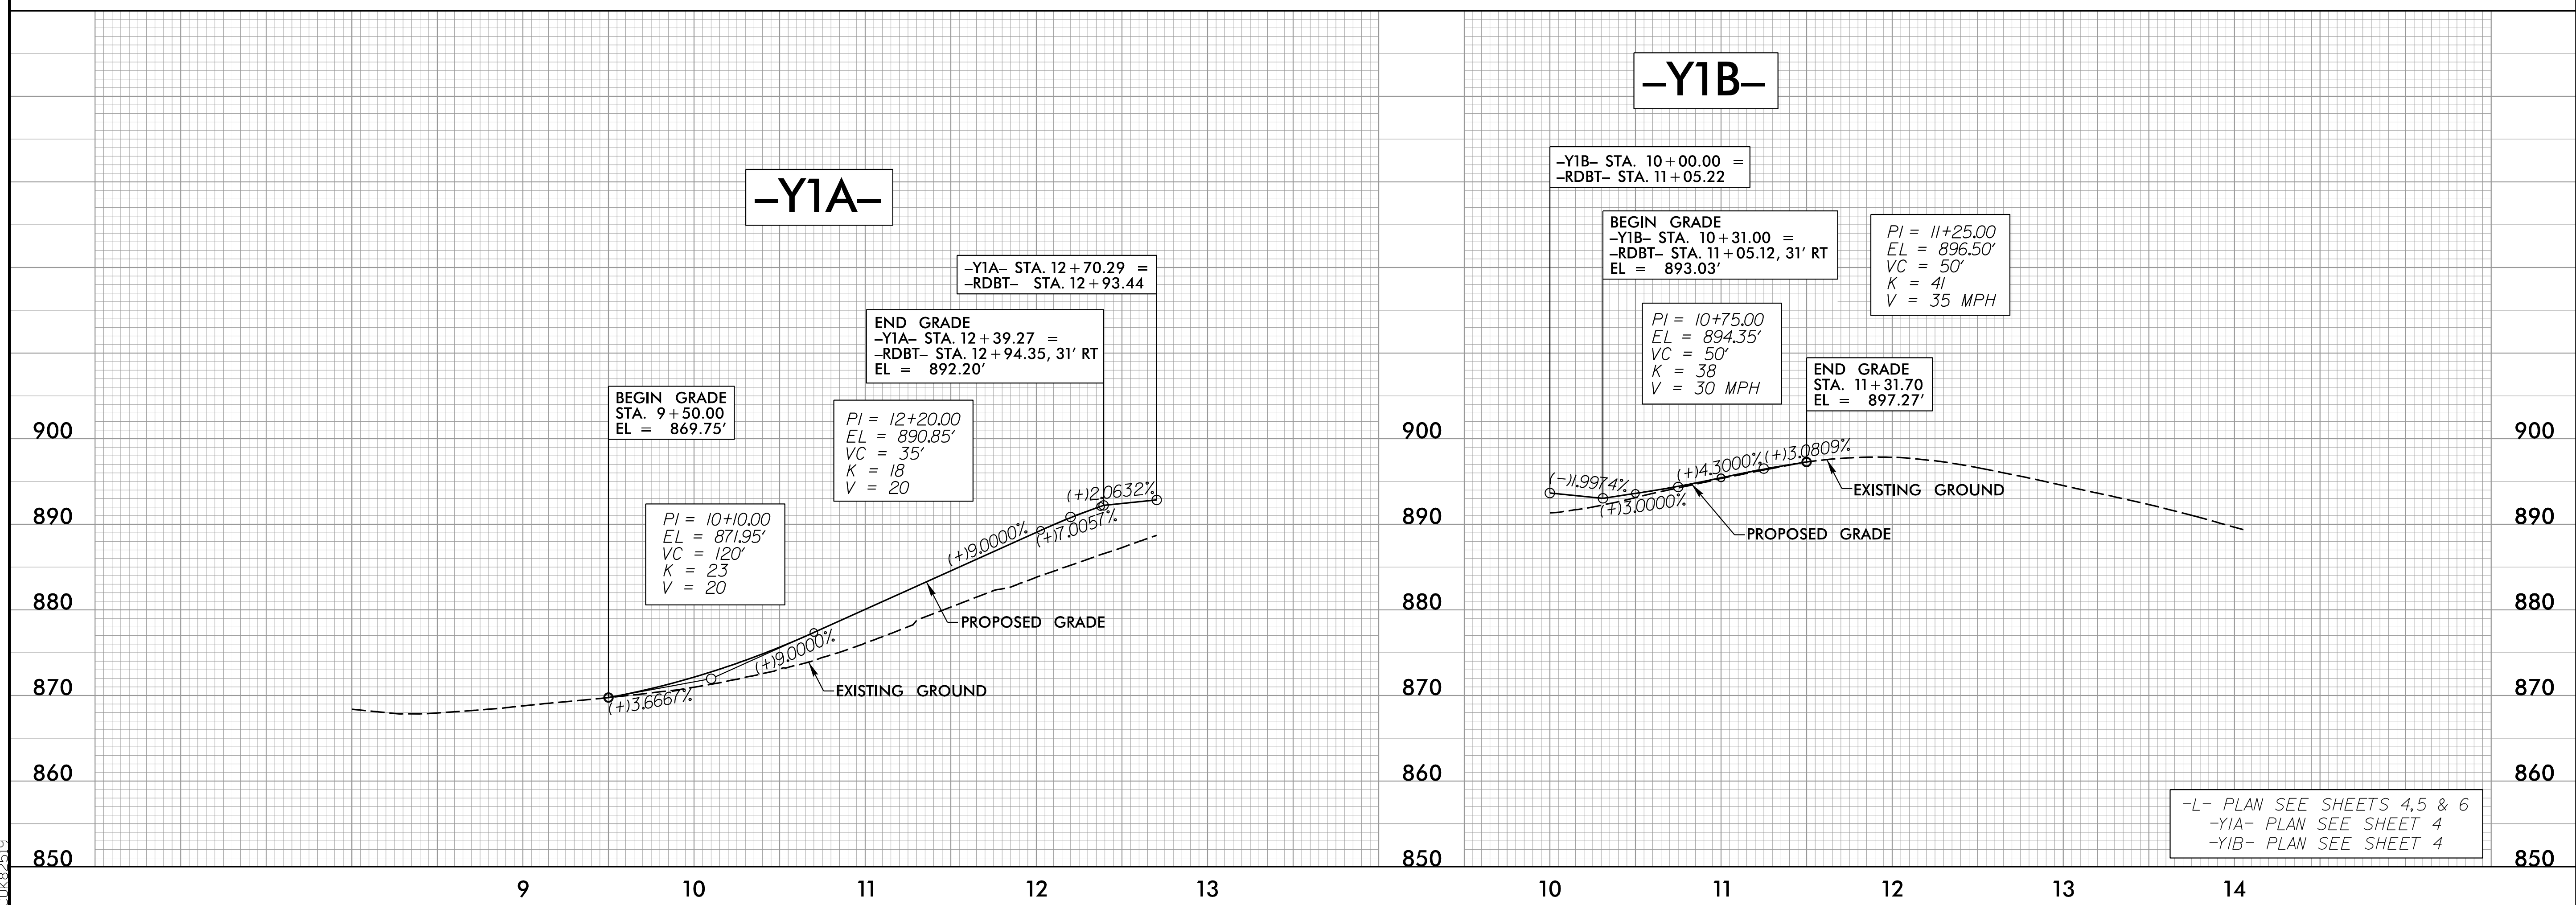


5/14/99

PROJECT REFERENCE NO. U-2729	SHEET NO. 11
ROADWAY DESIGN ENGINEER DAVID C. WALKER NORTH CAROLINA PROFESSIONAL SEAL 22606	HYDRAULICS ENGINEER SEAL 042084 NORTH CAROLINA PROFESSIONAL ENGINEER FOR MAJOR PROJECTS
DOCUMENT NOT CONSIDERED FINAL UNLESS ALL SIGNATURES COMPLETED	
Prepared in the Office of: M MOTT MACDONALD 7621 Purfoy Road, Suite 115 Fuquay-Varina, NC 27526 www.mottmac.com NC License No. F-0669	
HDR HDR Engineering, Inc. of the Carolinas 555 Fayetteville St., Suite 800 Raleigh, N.C. 27601 N.C.B.E.L.S. License Number: F-0116	



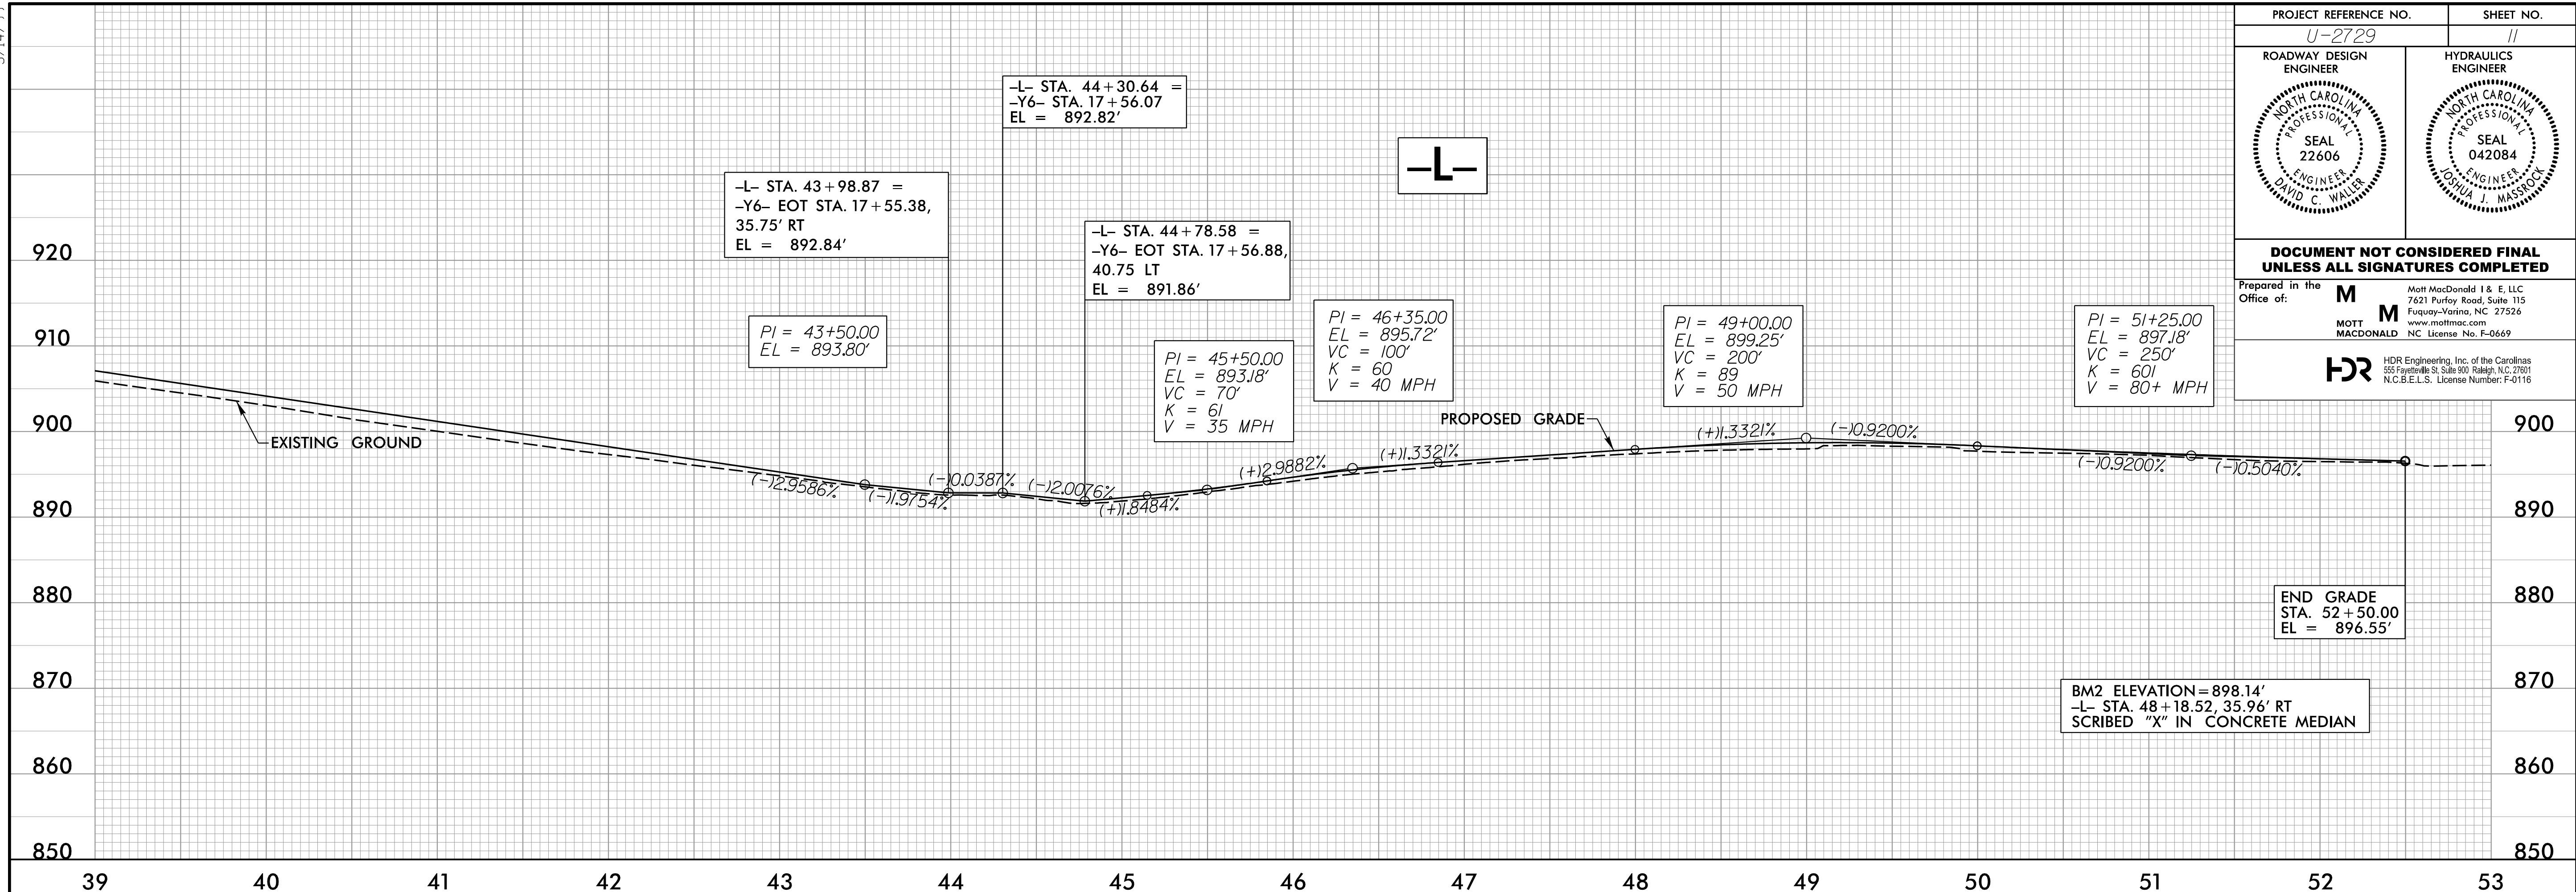


-L- PLAN SEE SHEETS 4, 5 & 6
-Y1A- PLAN SEE SHEET 4
-Y1B- PLAN SEE SHEET 4

4/14/2023
C:\Users\psh\dgn

5/14/99



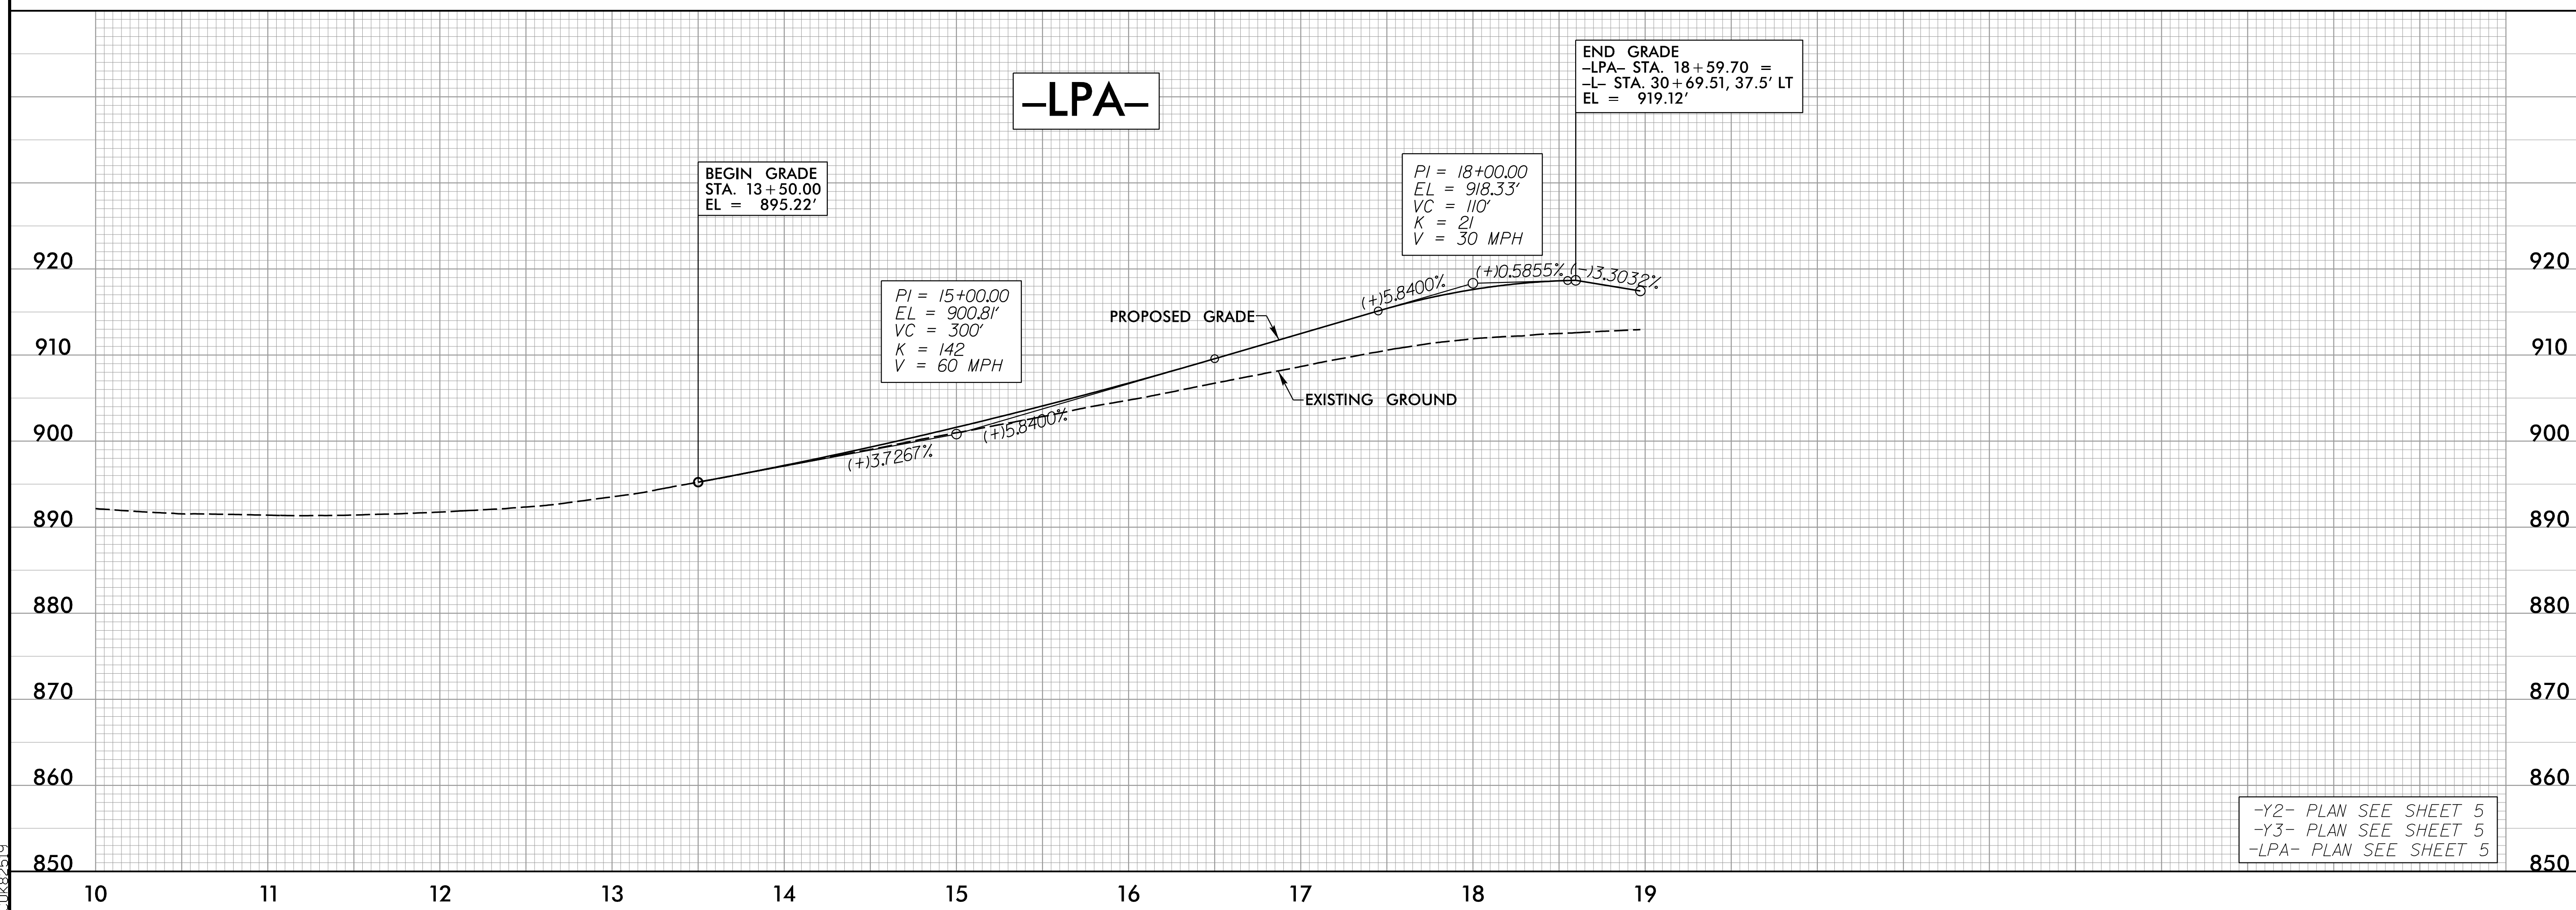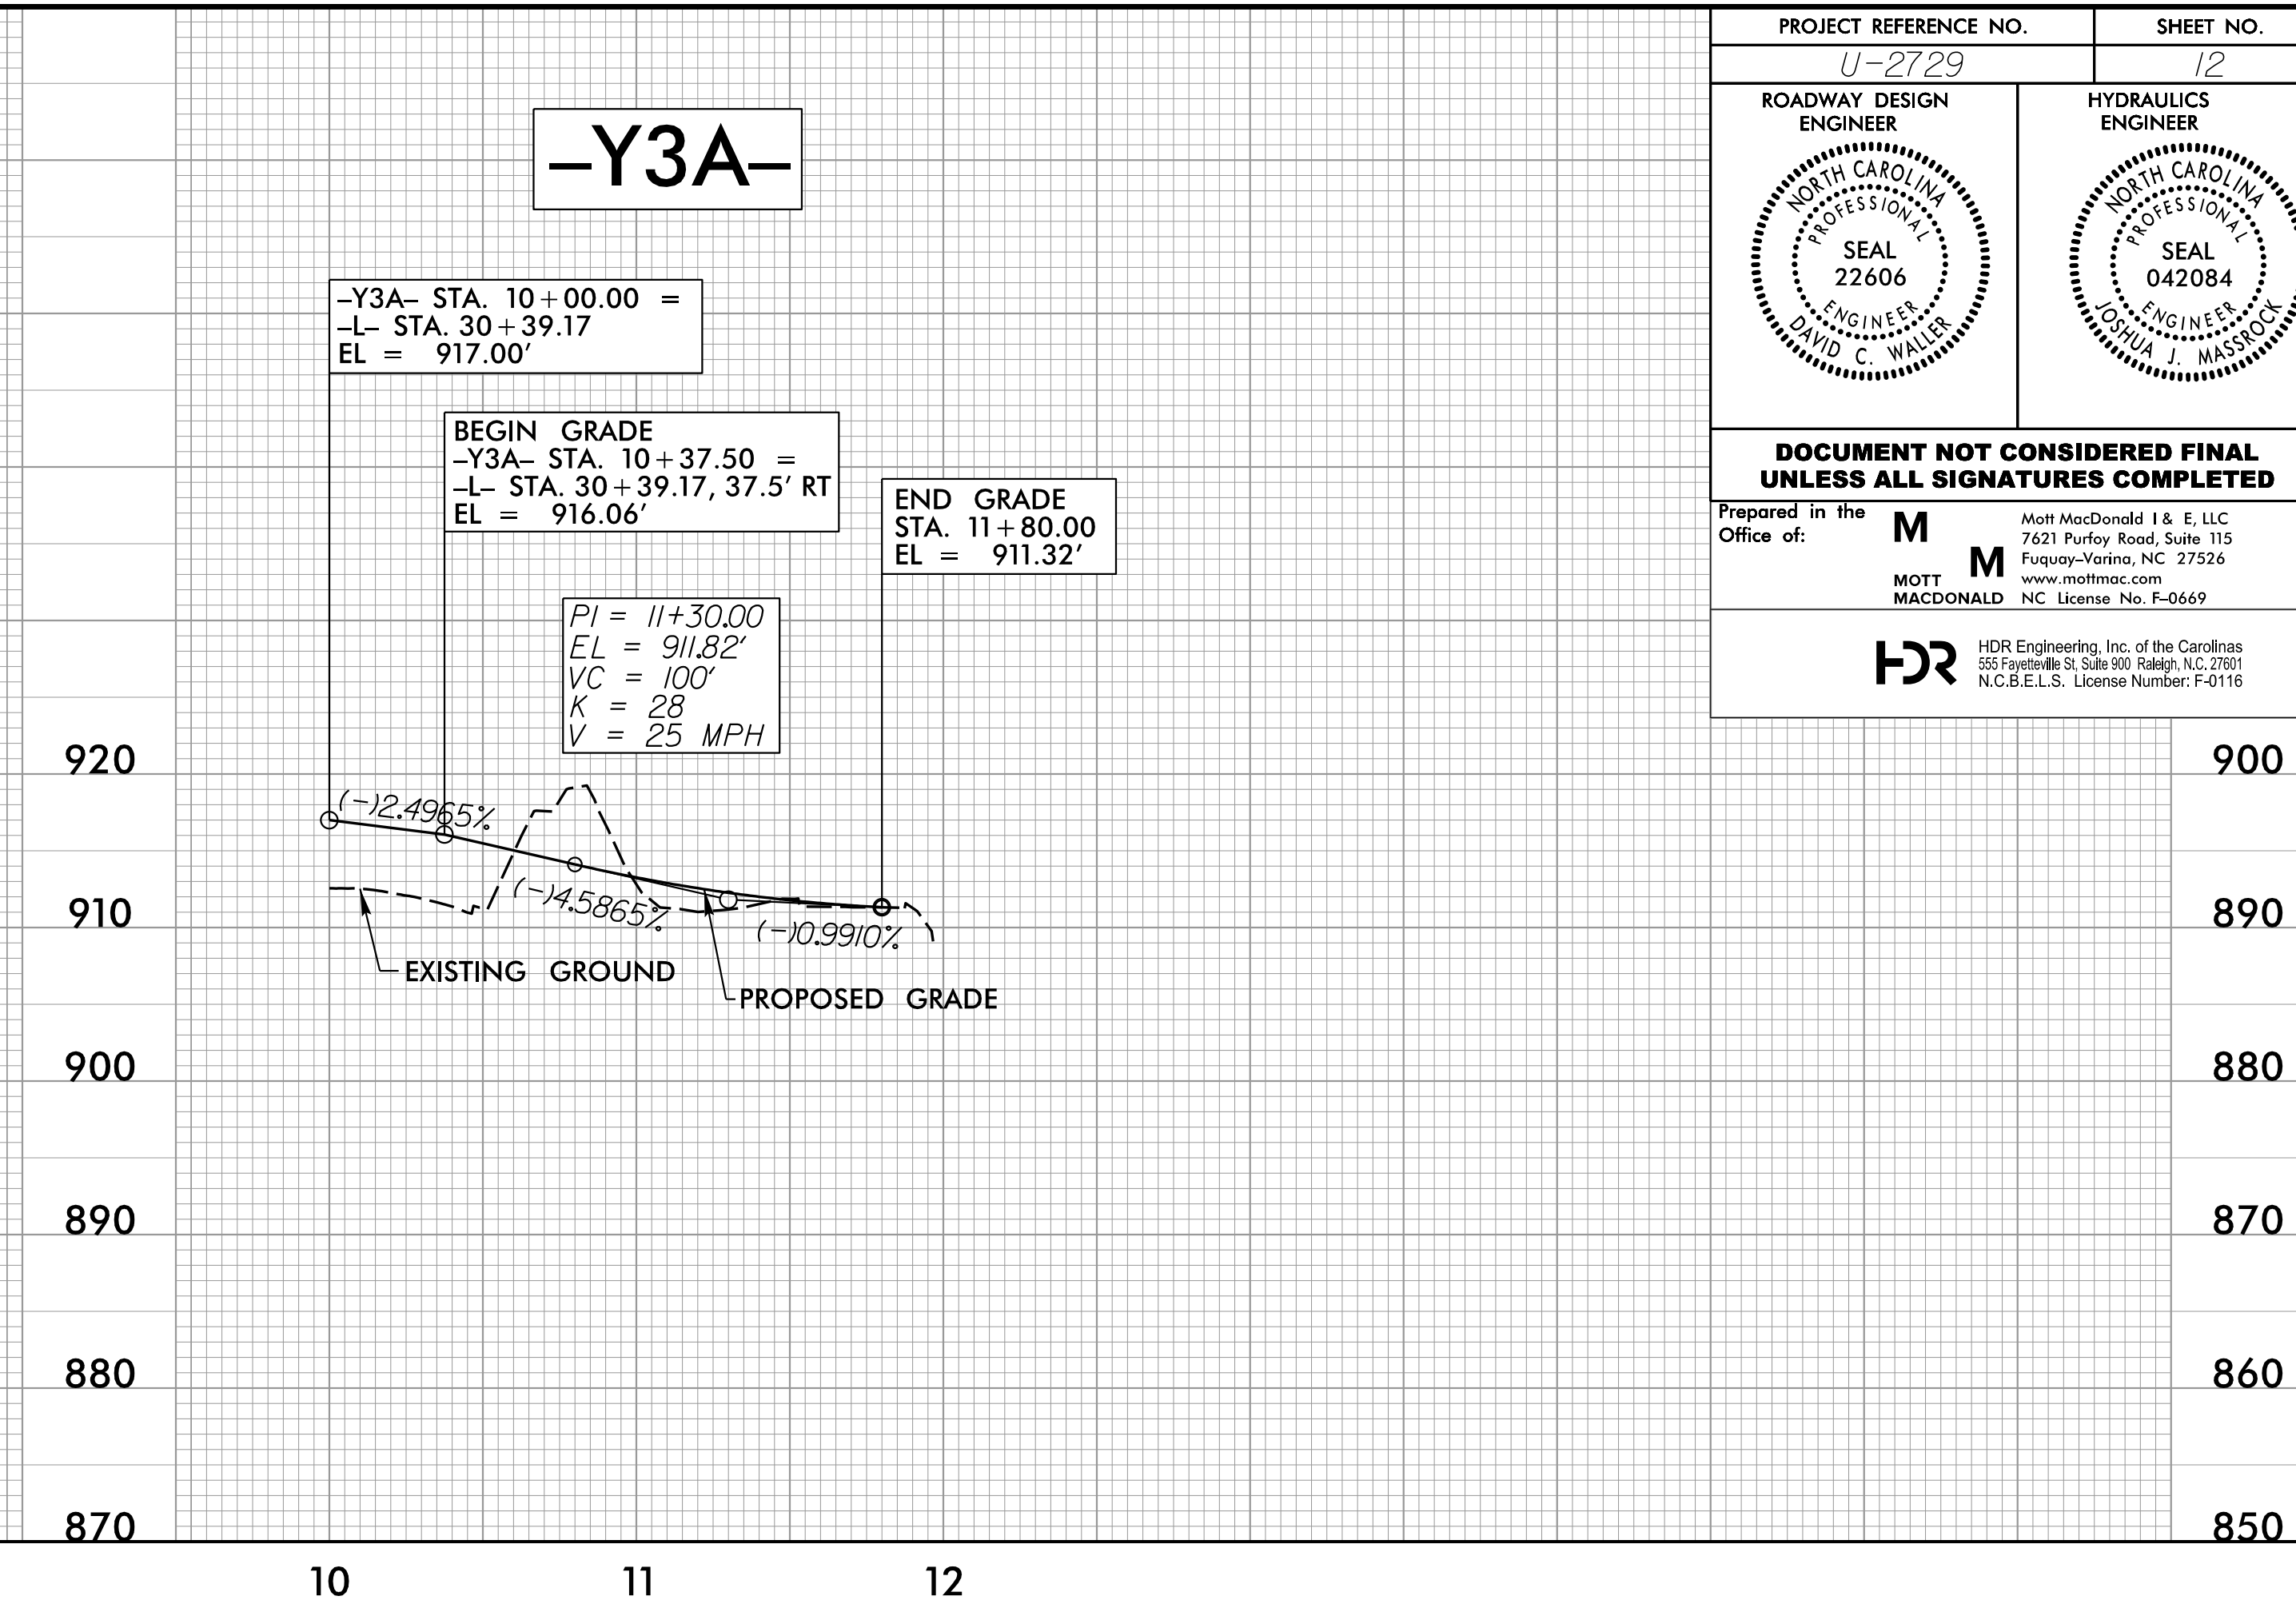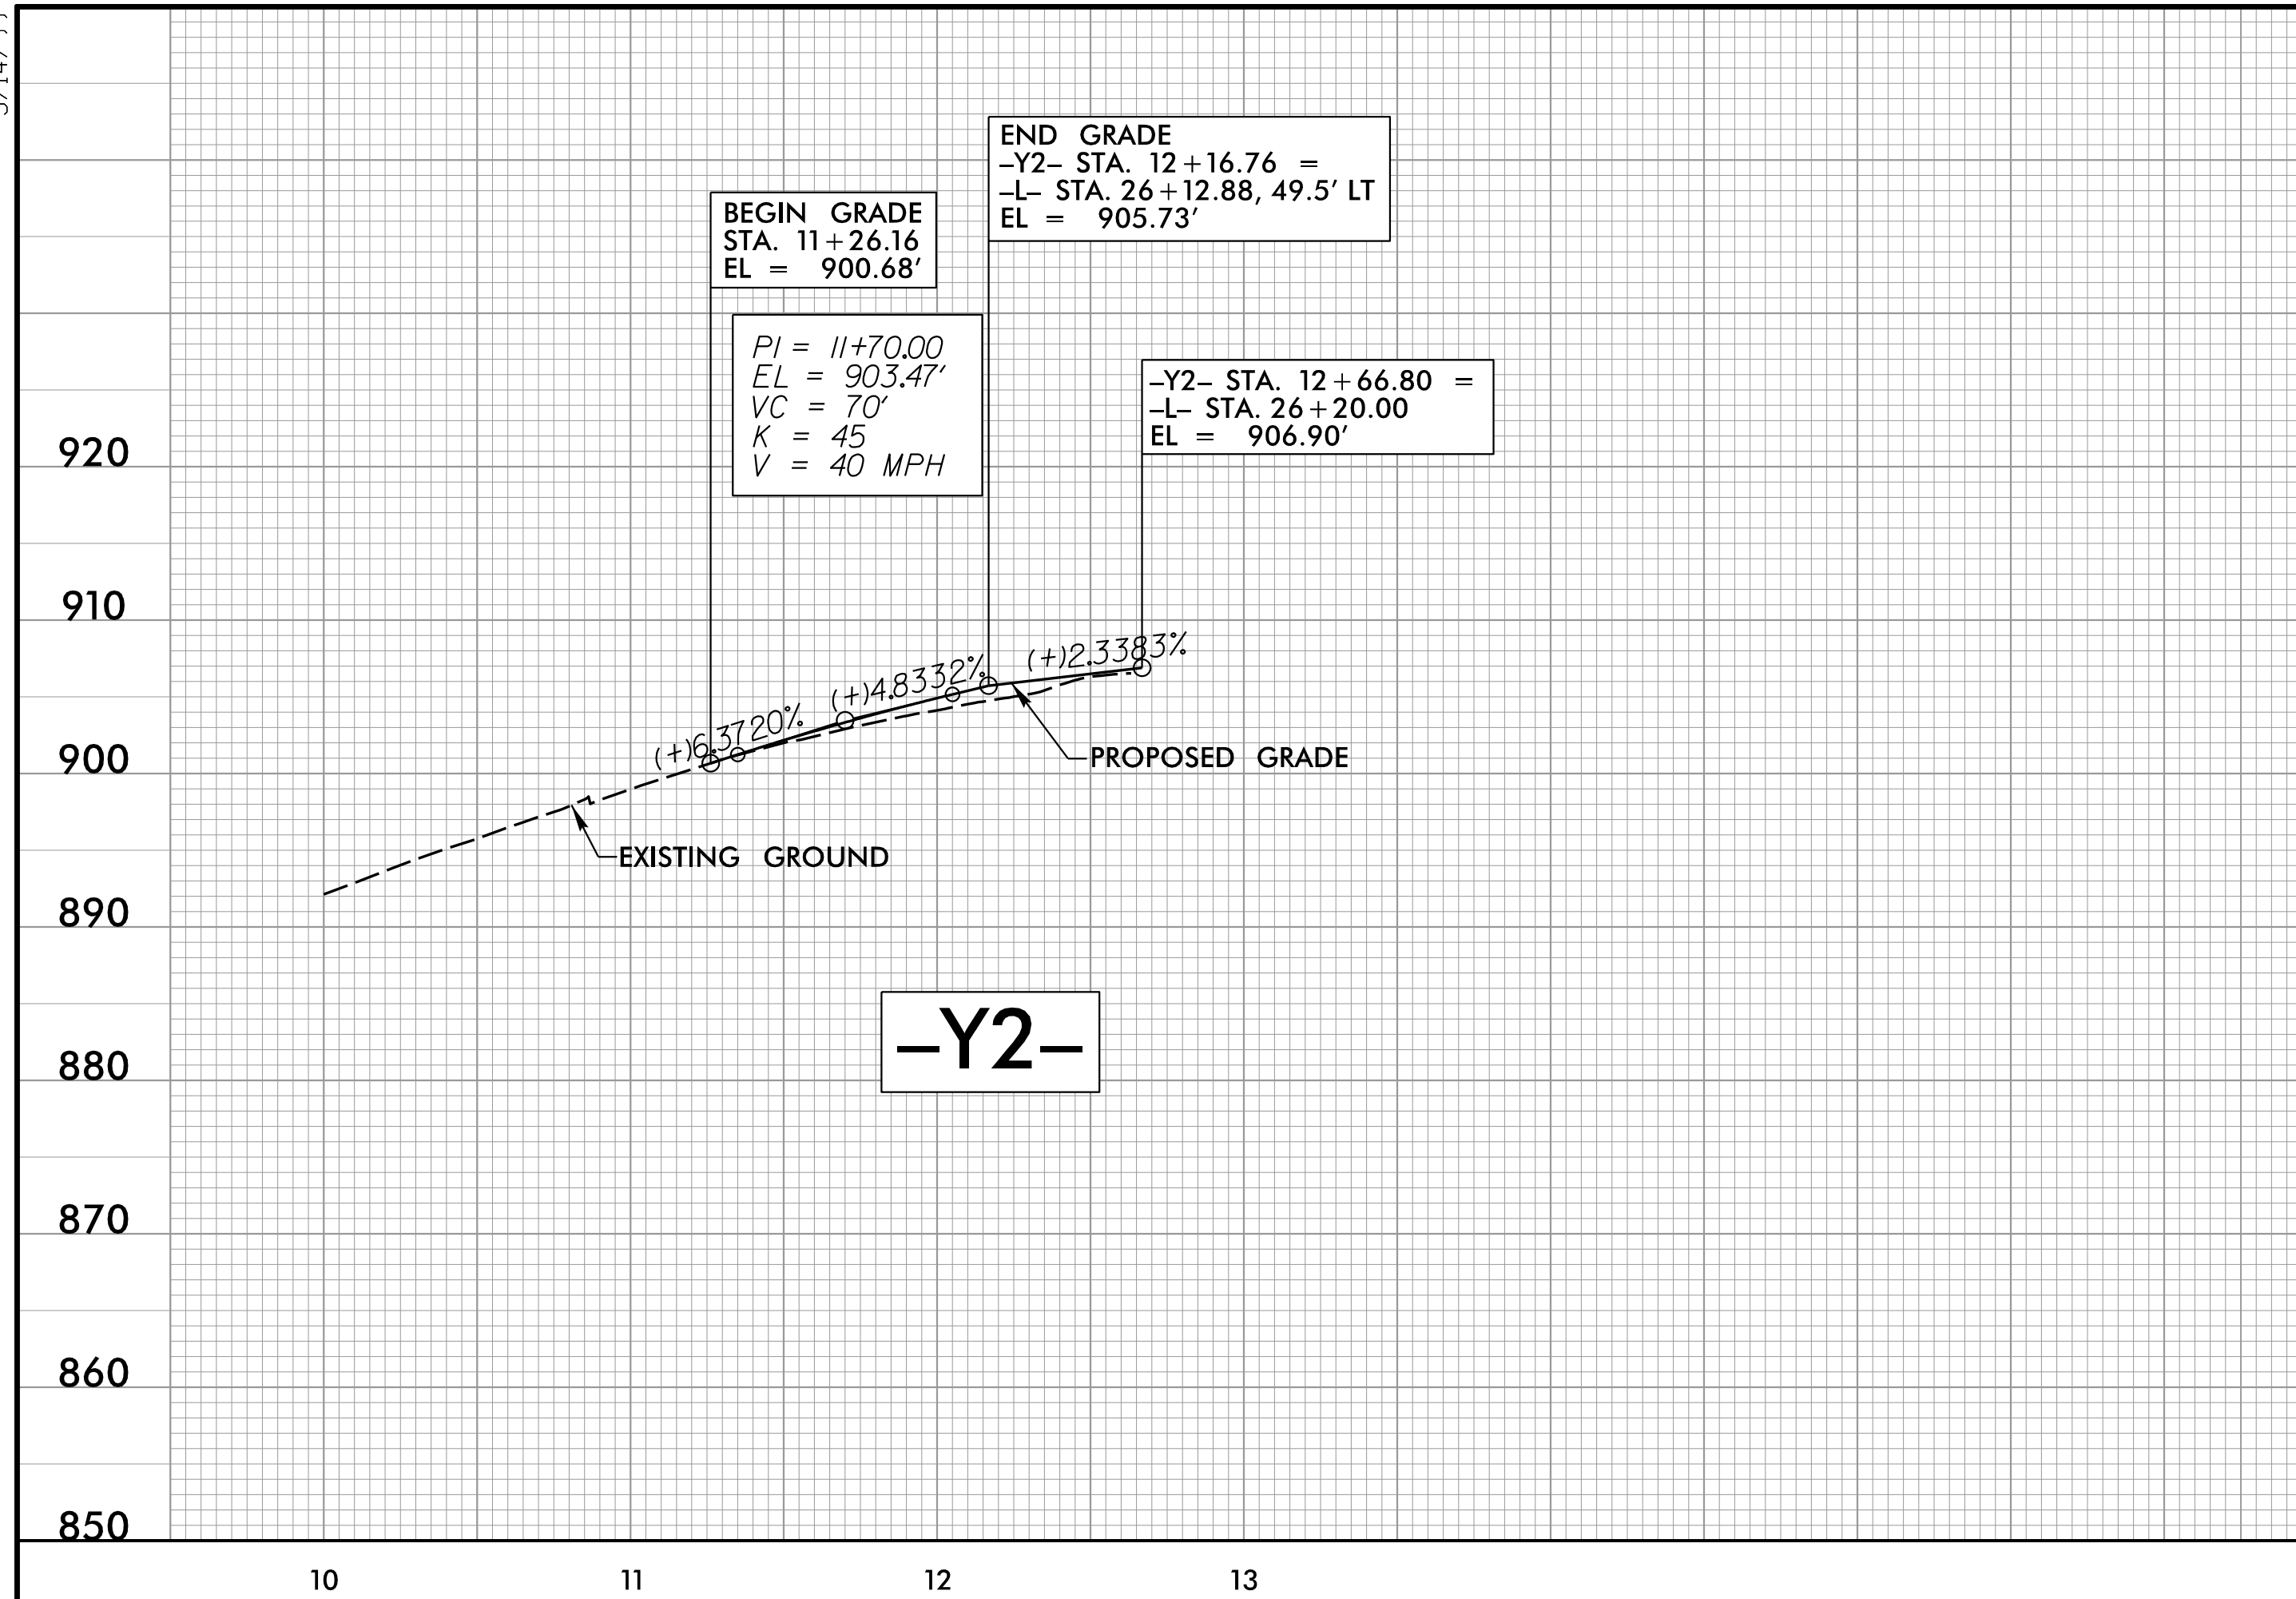

PROJECT REFERENCE NO. U-2729	SHEET NO. 12
ROADWAY DESIGN ENGINEER NORTH CAROLINA PROFESSIONAL SEAL 22606 DAVID C. WALLER	HYDRAULICS ENGINEER NORTH CAROLINA PROFESSIONAL SEAL 042084 DAVID J. MASSON
DOCUMENT NOT CONSIDERED FINAL UNLESS ALL SIGNATURES COMPLETED	
Prepared in the Office of: M MOTT MACDONALD	Mott MacDonald & E, LLC 7621 Purfoy Road, Suite 115 Fuquay-Varina, NC 27526 www.mottmac.com NC License No. F-0669
HDR HDR Engineering, Inc. of the Carolinas 555 Fayetteville St., Suite 900 Raleigh, N.C. 27601 N.C.B.E.L.S. License Number: F-0116	





-Y2- PLAN SEE SHEET 5
 -Y3- PLAN SEE SHEET 5
 -LPA- PLAN SEE SHEET 5

4/14/2023 11:15:09 AM C:\Users\psh\dgn

5/14/99


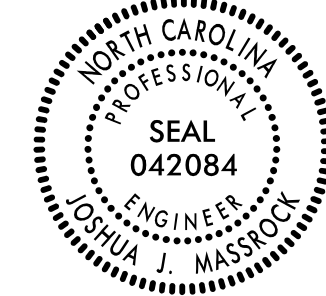


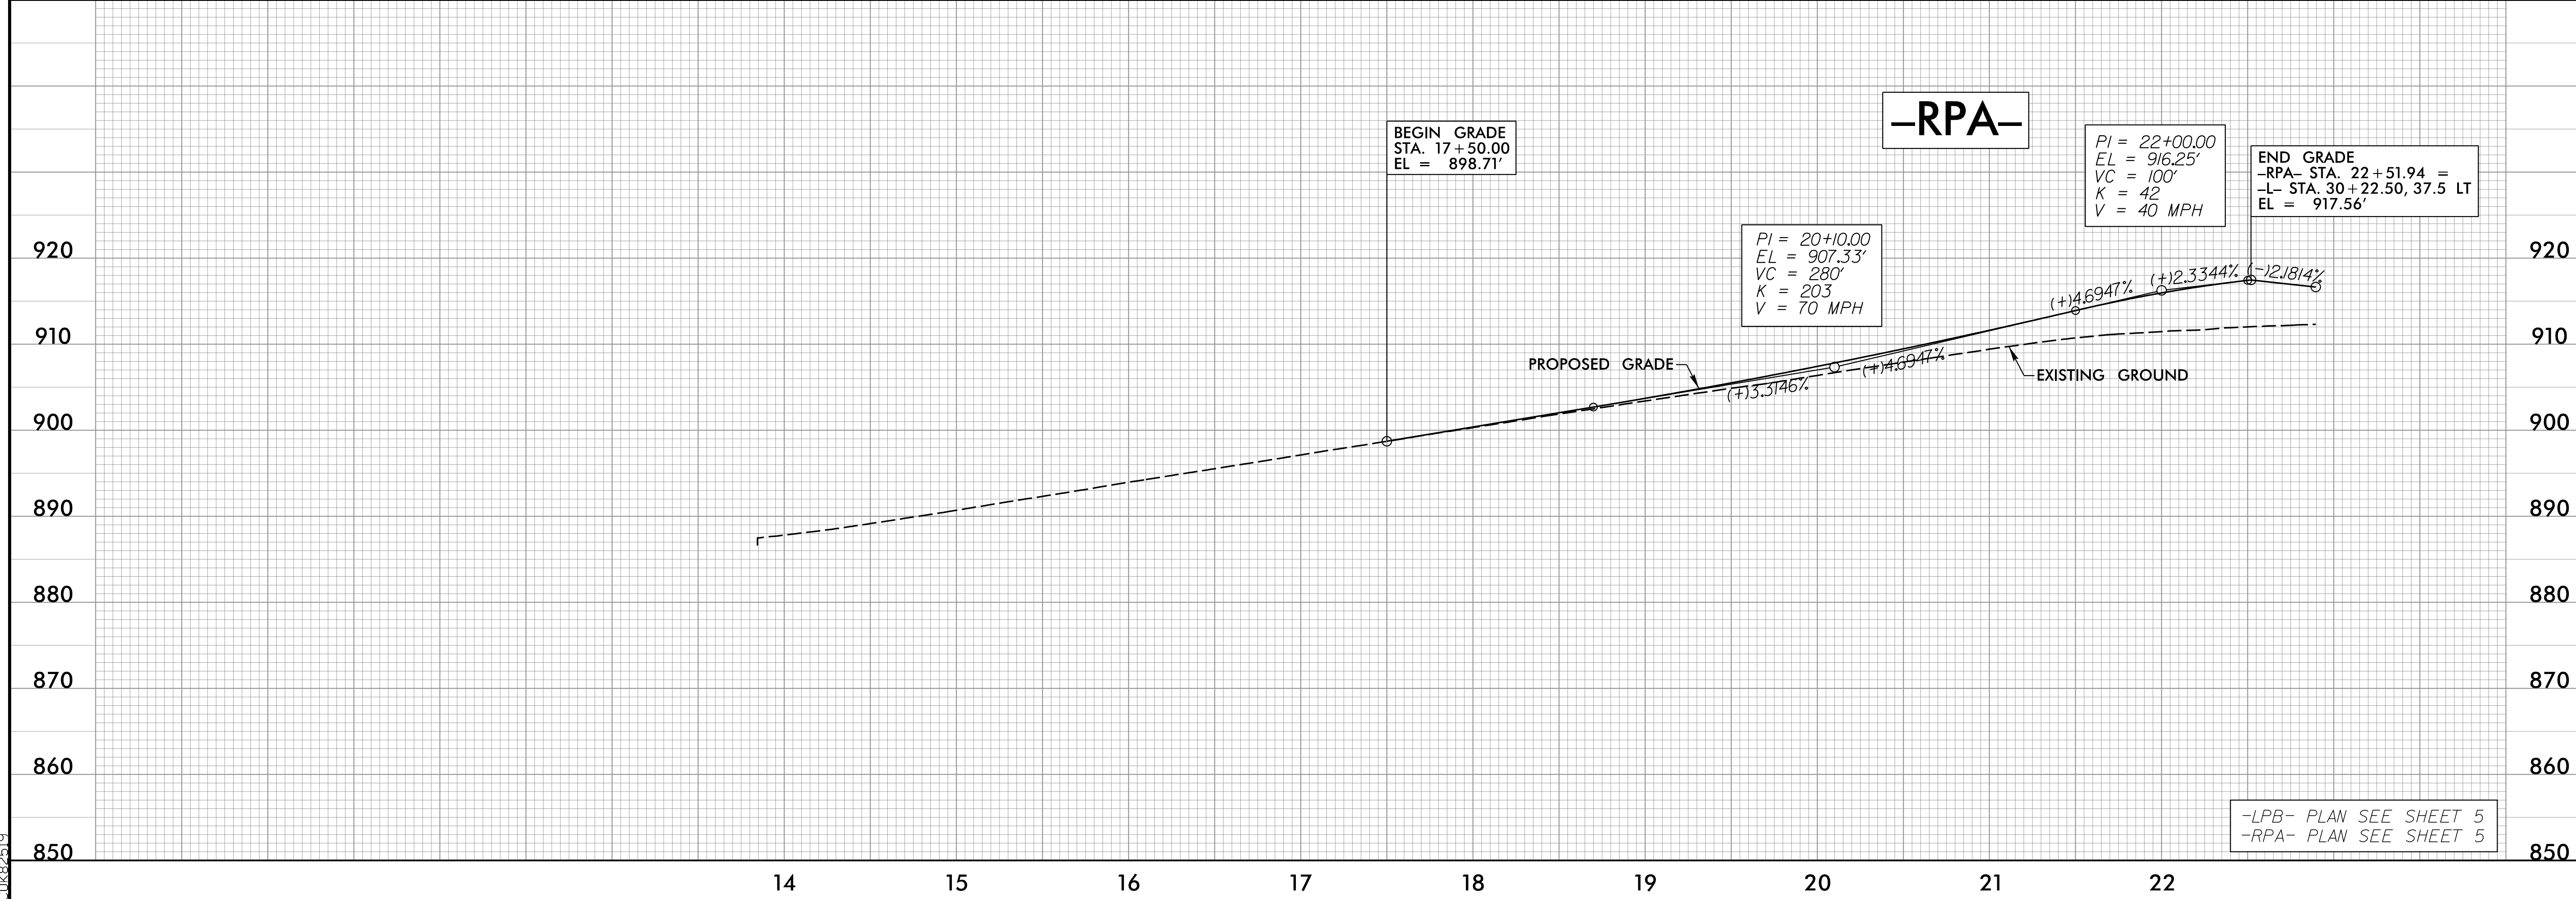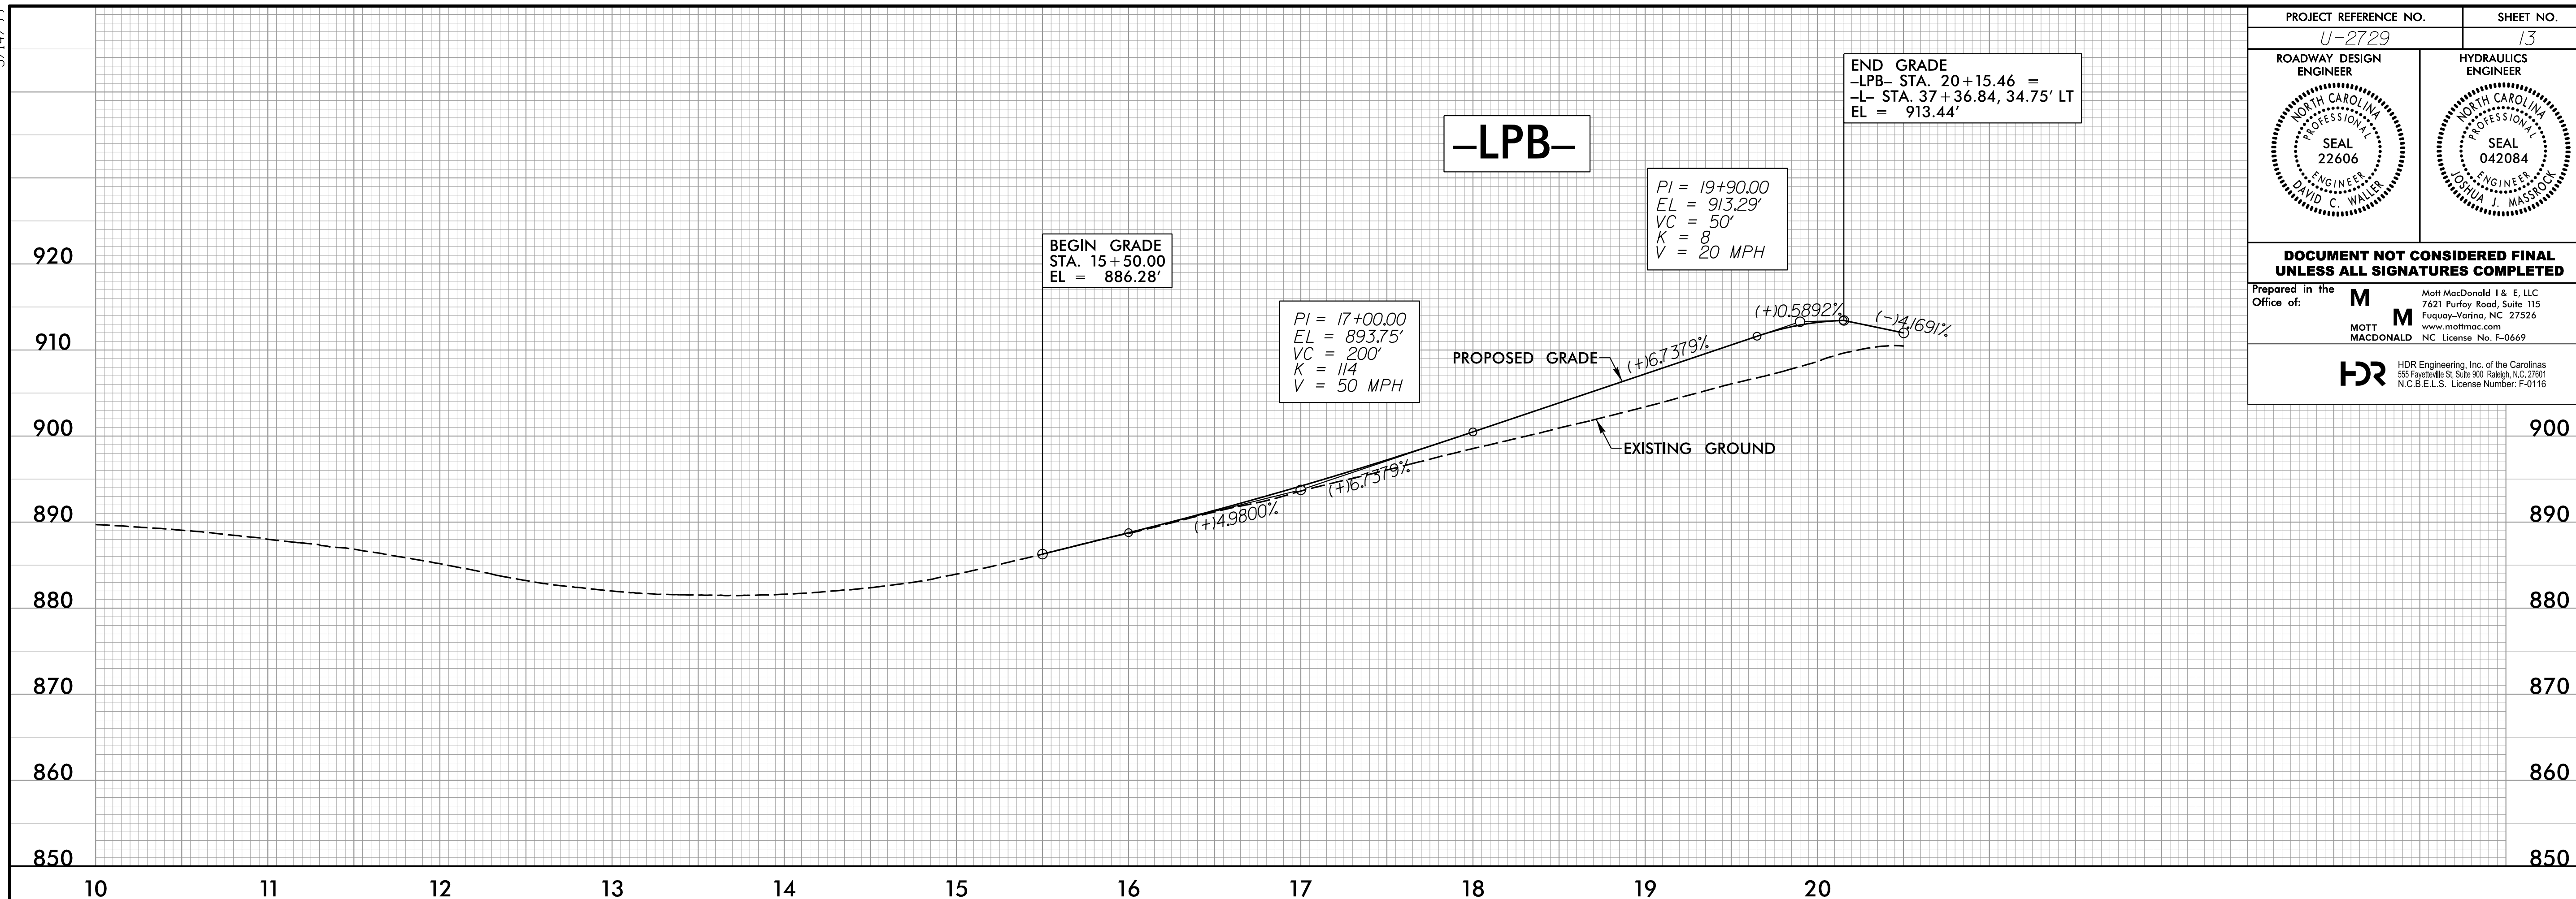PROJECT REFERENCE NO. U-2729		SHEET NO. 13	
ROADWAY DESIGN ENGINEER		HYDRAULICS ENGINEER	
			
DOCUMENT NOT CONSIDERED FINAL UNLESS ALL SIGNATURES COMPLETED			
Prepared in the Office of:		 Mott MacDonald I & E, LLC 7621 Purfoy Road, Suite 115 Fuquay-Varina, NC 27526 www.mottmac.com NC License No. F-0669	
		HDR Engineering, Inc. of the Carolinas 555 Fayetteville St., Suite 800 Raleigh, N.C. 27601 N.C.E.L.S. License Number: F-0116	





-LPB- PLAN SEE SHEET 5
 -RPA- PLAN SEE SHEET 5

4/14/2023
 R:\Projects\U-2729_rdy.pfl_psh.dgn
 13

5/14/99

PROJECT REFERENCE NO. U-2729		SHEET NO. 14	
ROADWAY DESIGN ENGINEER		HYDRAULICS ENGINEER	
			
DOCUMENT NOT CONSIDERED FINAL UNLESS ALL SIGNATURES COMPLETED			
Prepared in the Office of:		 Mott MacDonald I & E, LLC 7621 Purfoy Road, Suite 115 Fuquay-Varina, NC 27526 www.mottmac.com MOTT MACDONALD NC License No. F-0669	
 HDR Engineering, Inc. of the Carolinas 555 Fayetteville St., Suite 900 Raleigh, N.C. 27601 N.C.B.E.L.S. License Number: F-0116			


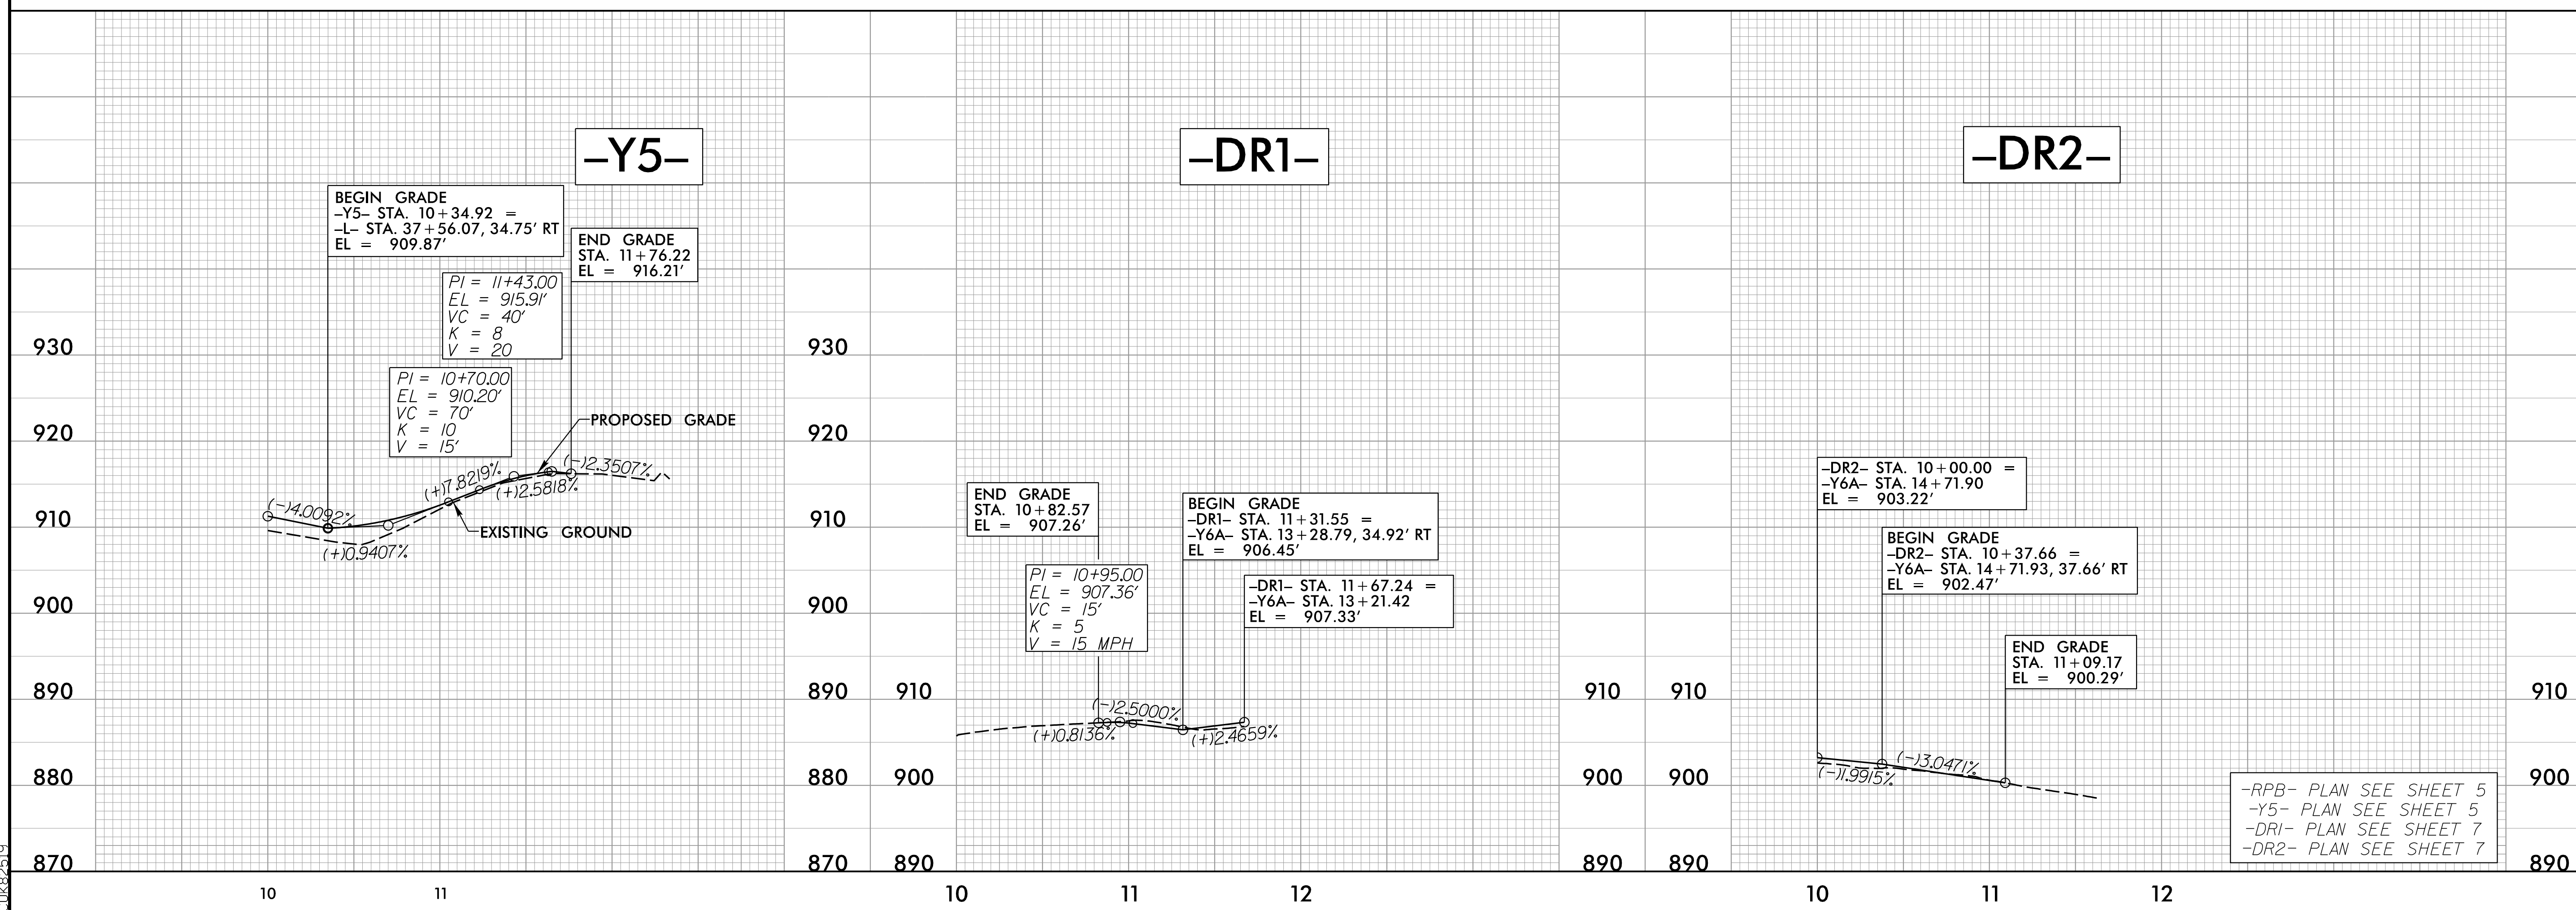
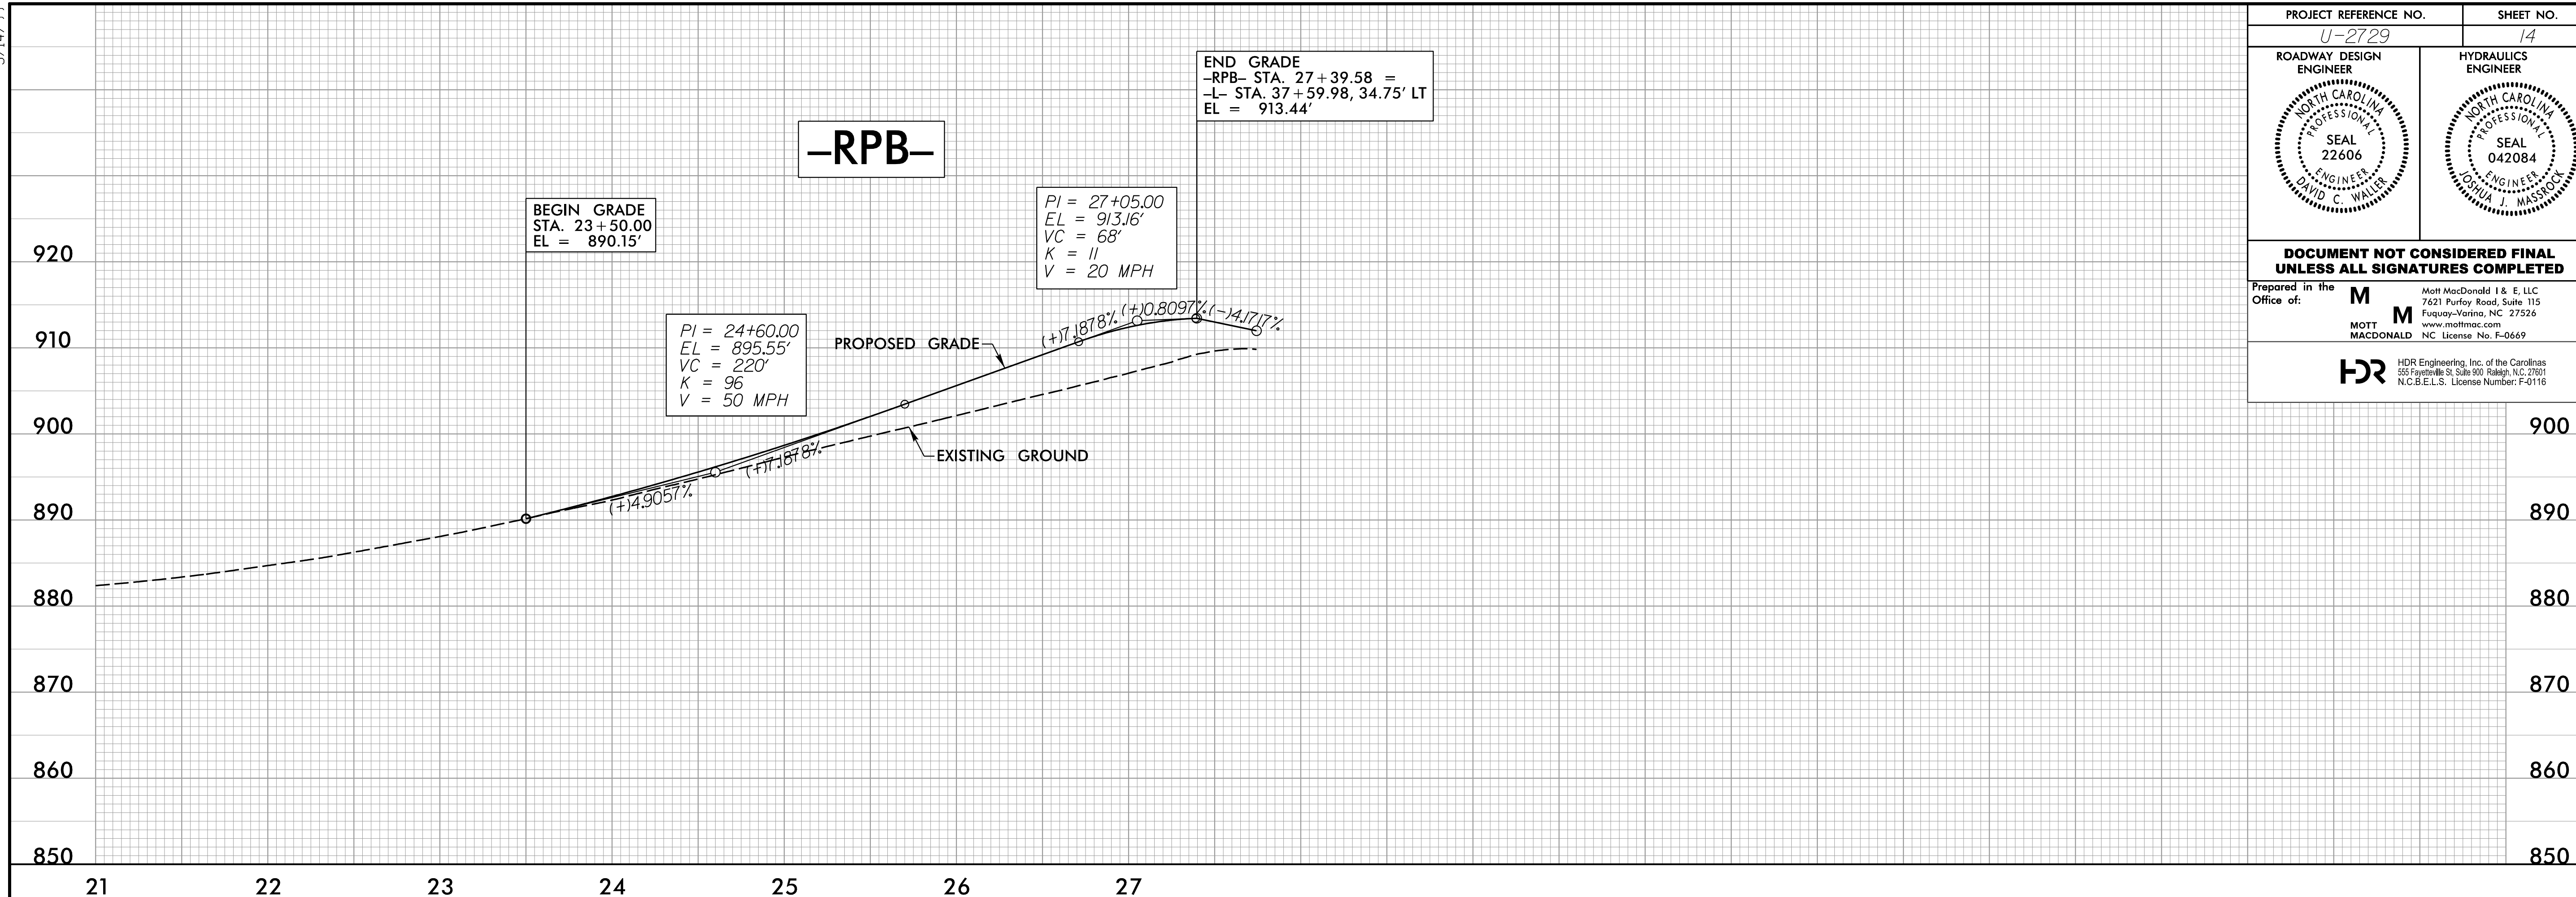


-RPB- PLAN SEE SHEET 5
 -Y5- PLAN SEE SHEET 5
 -DR1- PLAN SEE SHEET 7
 -DR2- PLAN SEE SHEET 7

4/14/2023
 R:\142023\142023\Proj\U2729_rdy.pfl_psh.dgn
 142023

5/14/99

PROJECT REFERENCE NO. U-2729	SHEET NO. 15
ROADWAY DESIGN ENGINEER NORTH CAROLINA PROFESSIONAL SEAL 22606 DAVID C. WALLER	HYDRAULICS ENGINEER NORTH CAROLINA PROFESSIONAL SEAL 042084 DAVID J. MASSIE
DOCUMENT NOT CONSIDERED FINAL UNLESS ALL SIGNATURES COMPLETED	
Prepared in the Office of: M MOTT MACDONALD	Mott MacDonald & E, LLC 7621 Purfoy Road, Suite 115 Fuquay-Varina, NC 27526 www.mottmac.com NC License No. F-0669
HDR HDR Engineering, Inc. of the Carolinas 555 Fayetteville St., Suite 800 Raleigh, N.C. 27601 N.C.B.E.L.S. License Number: F-0116	

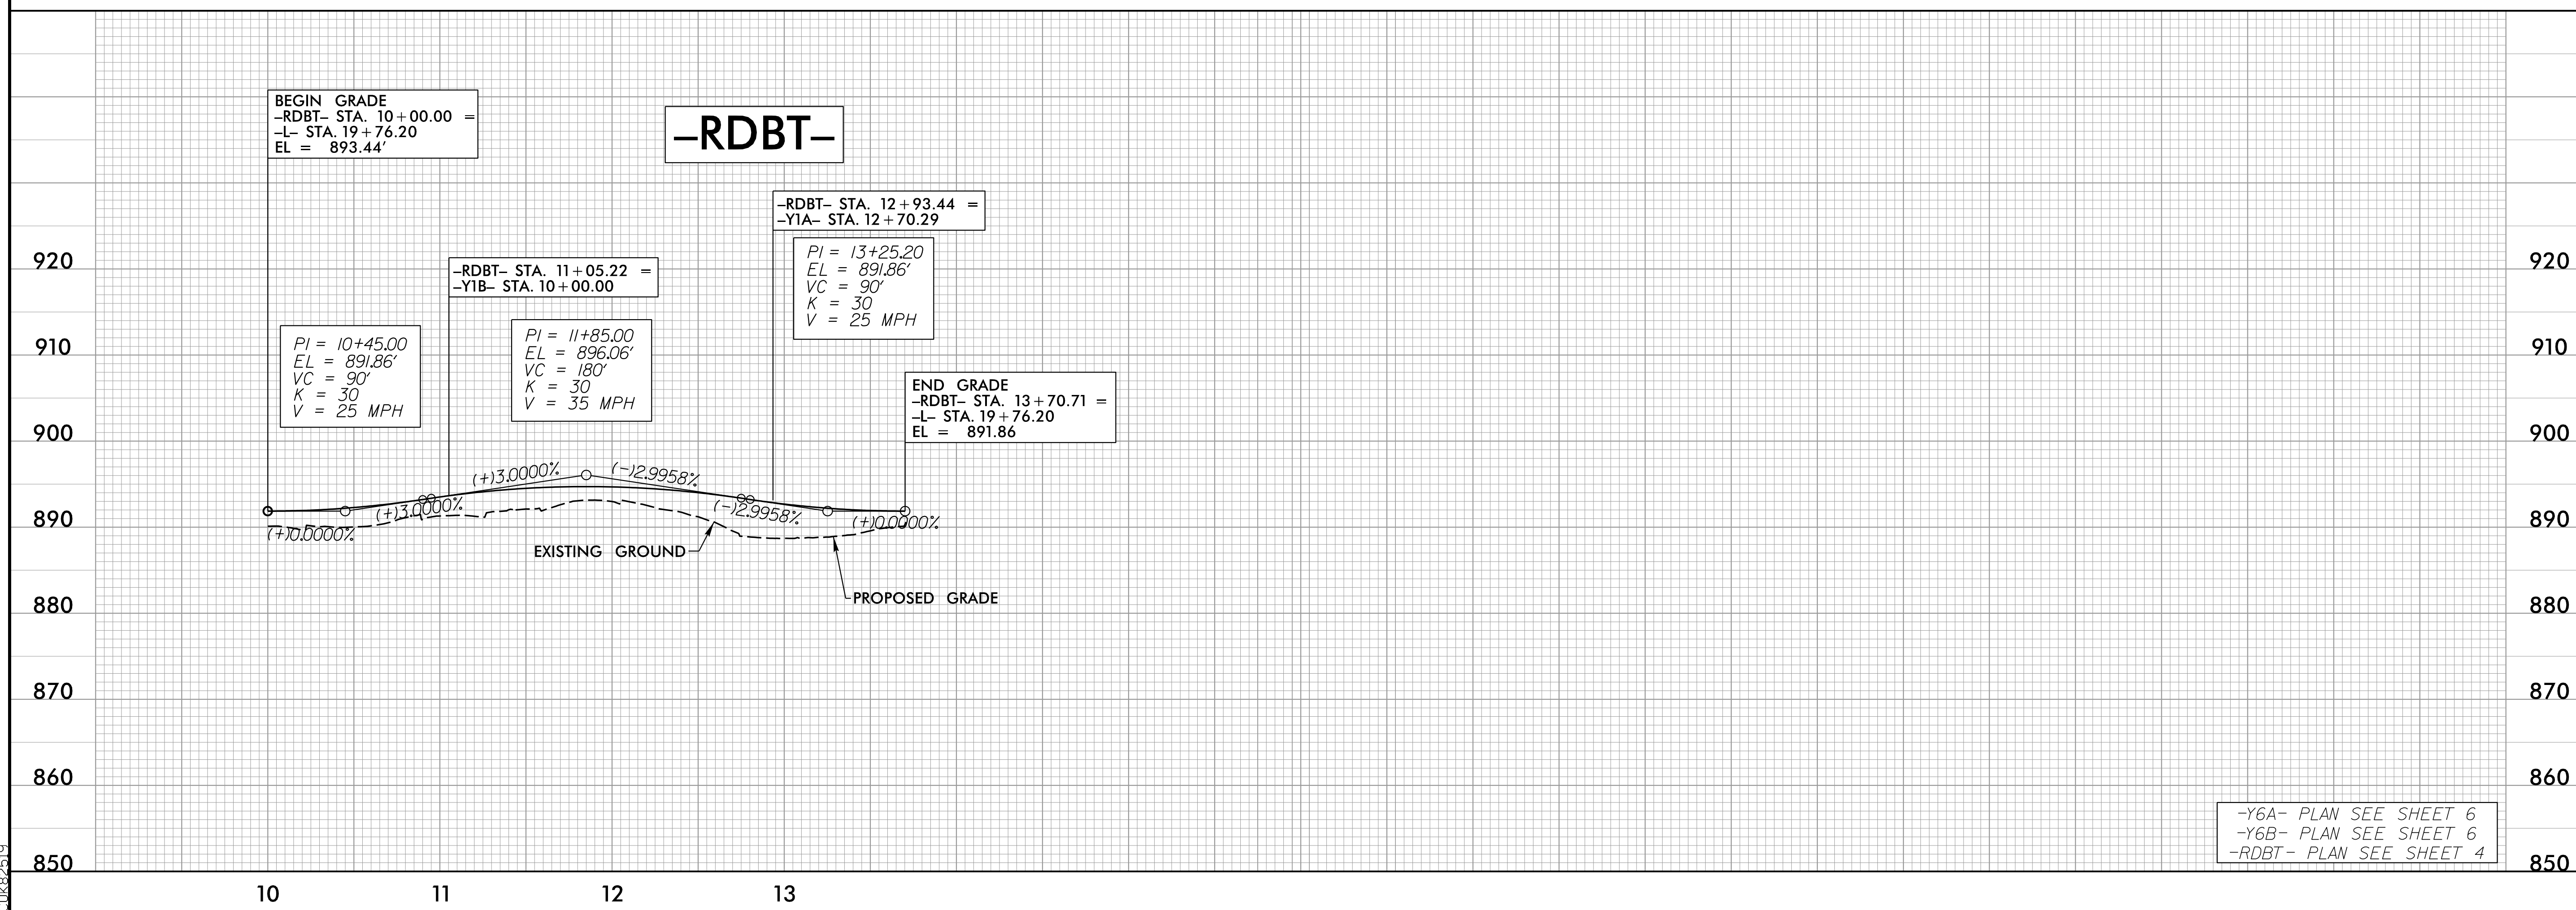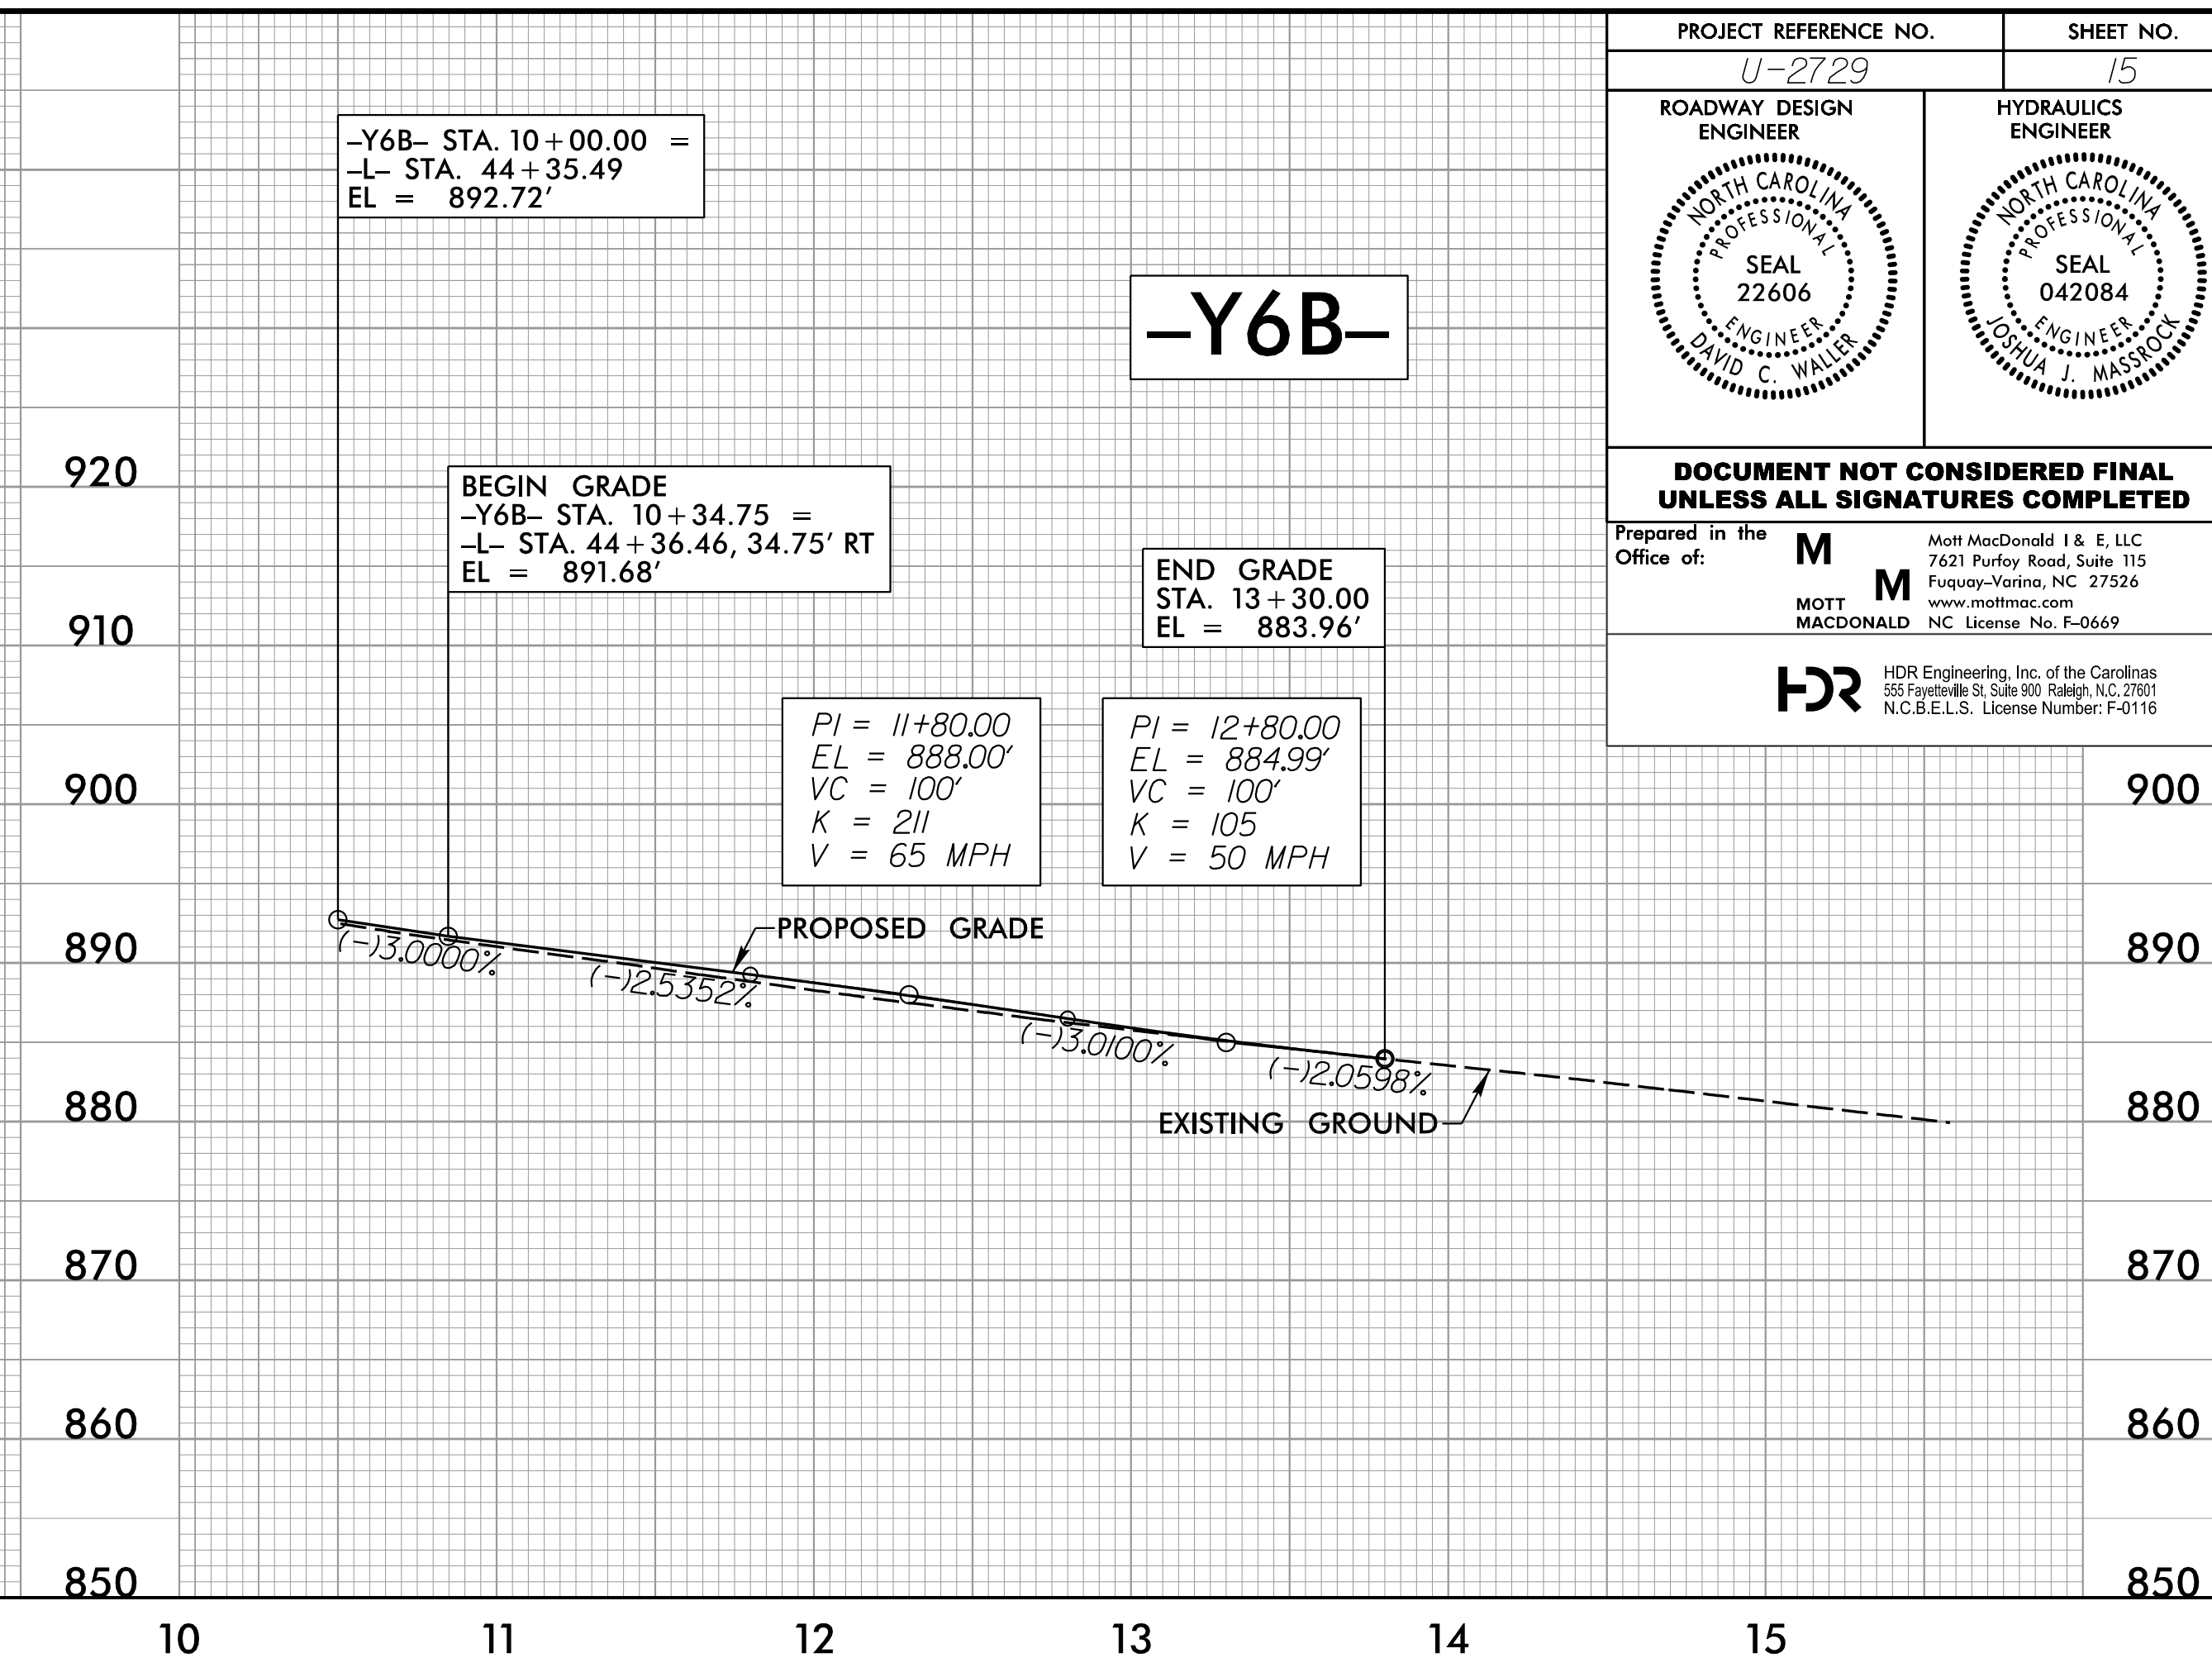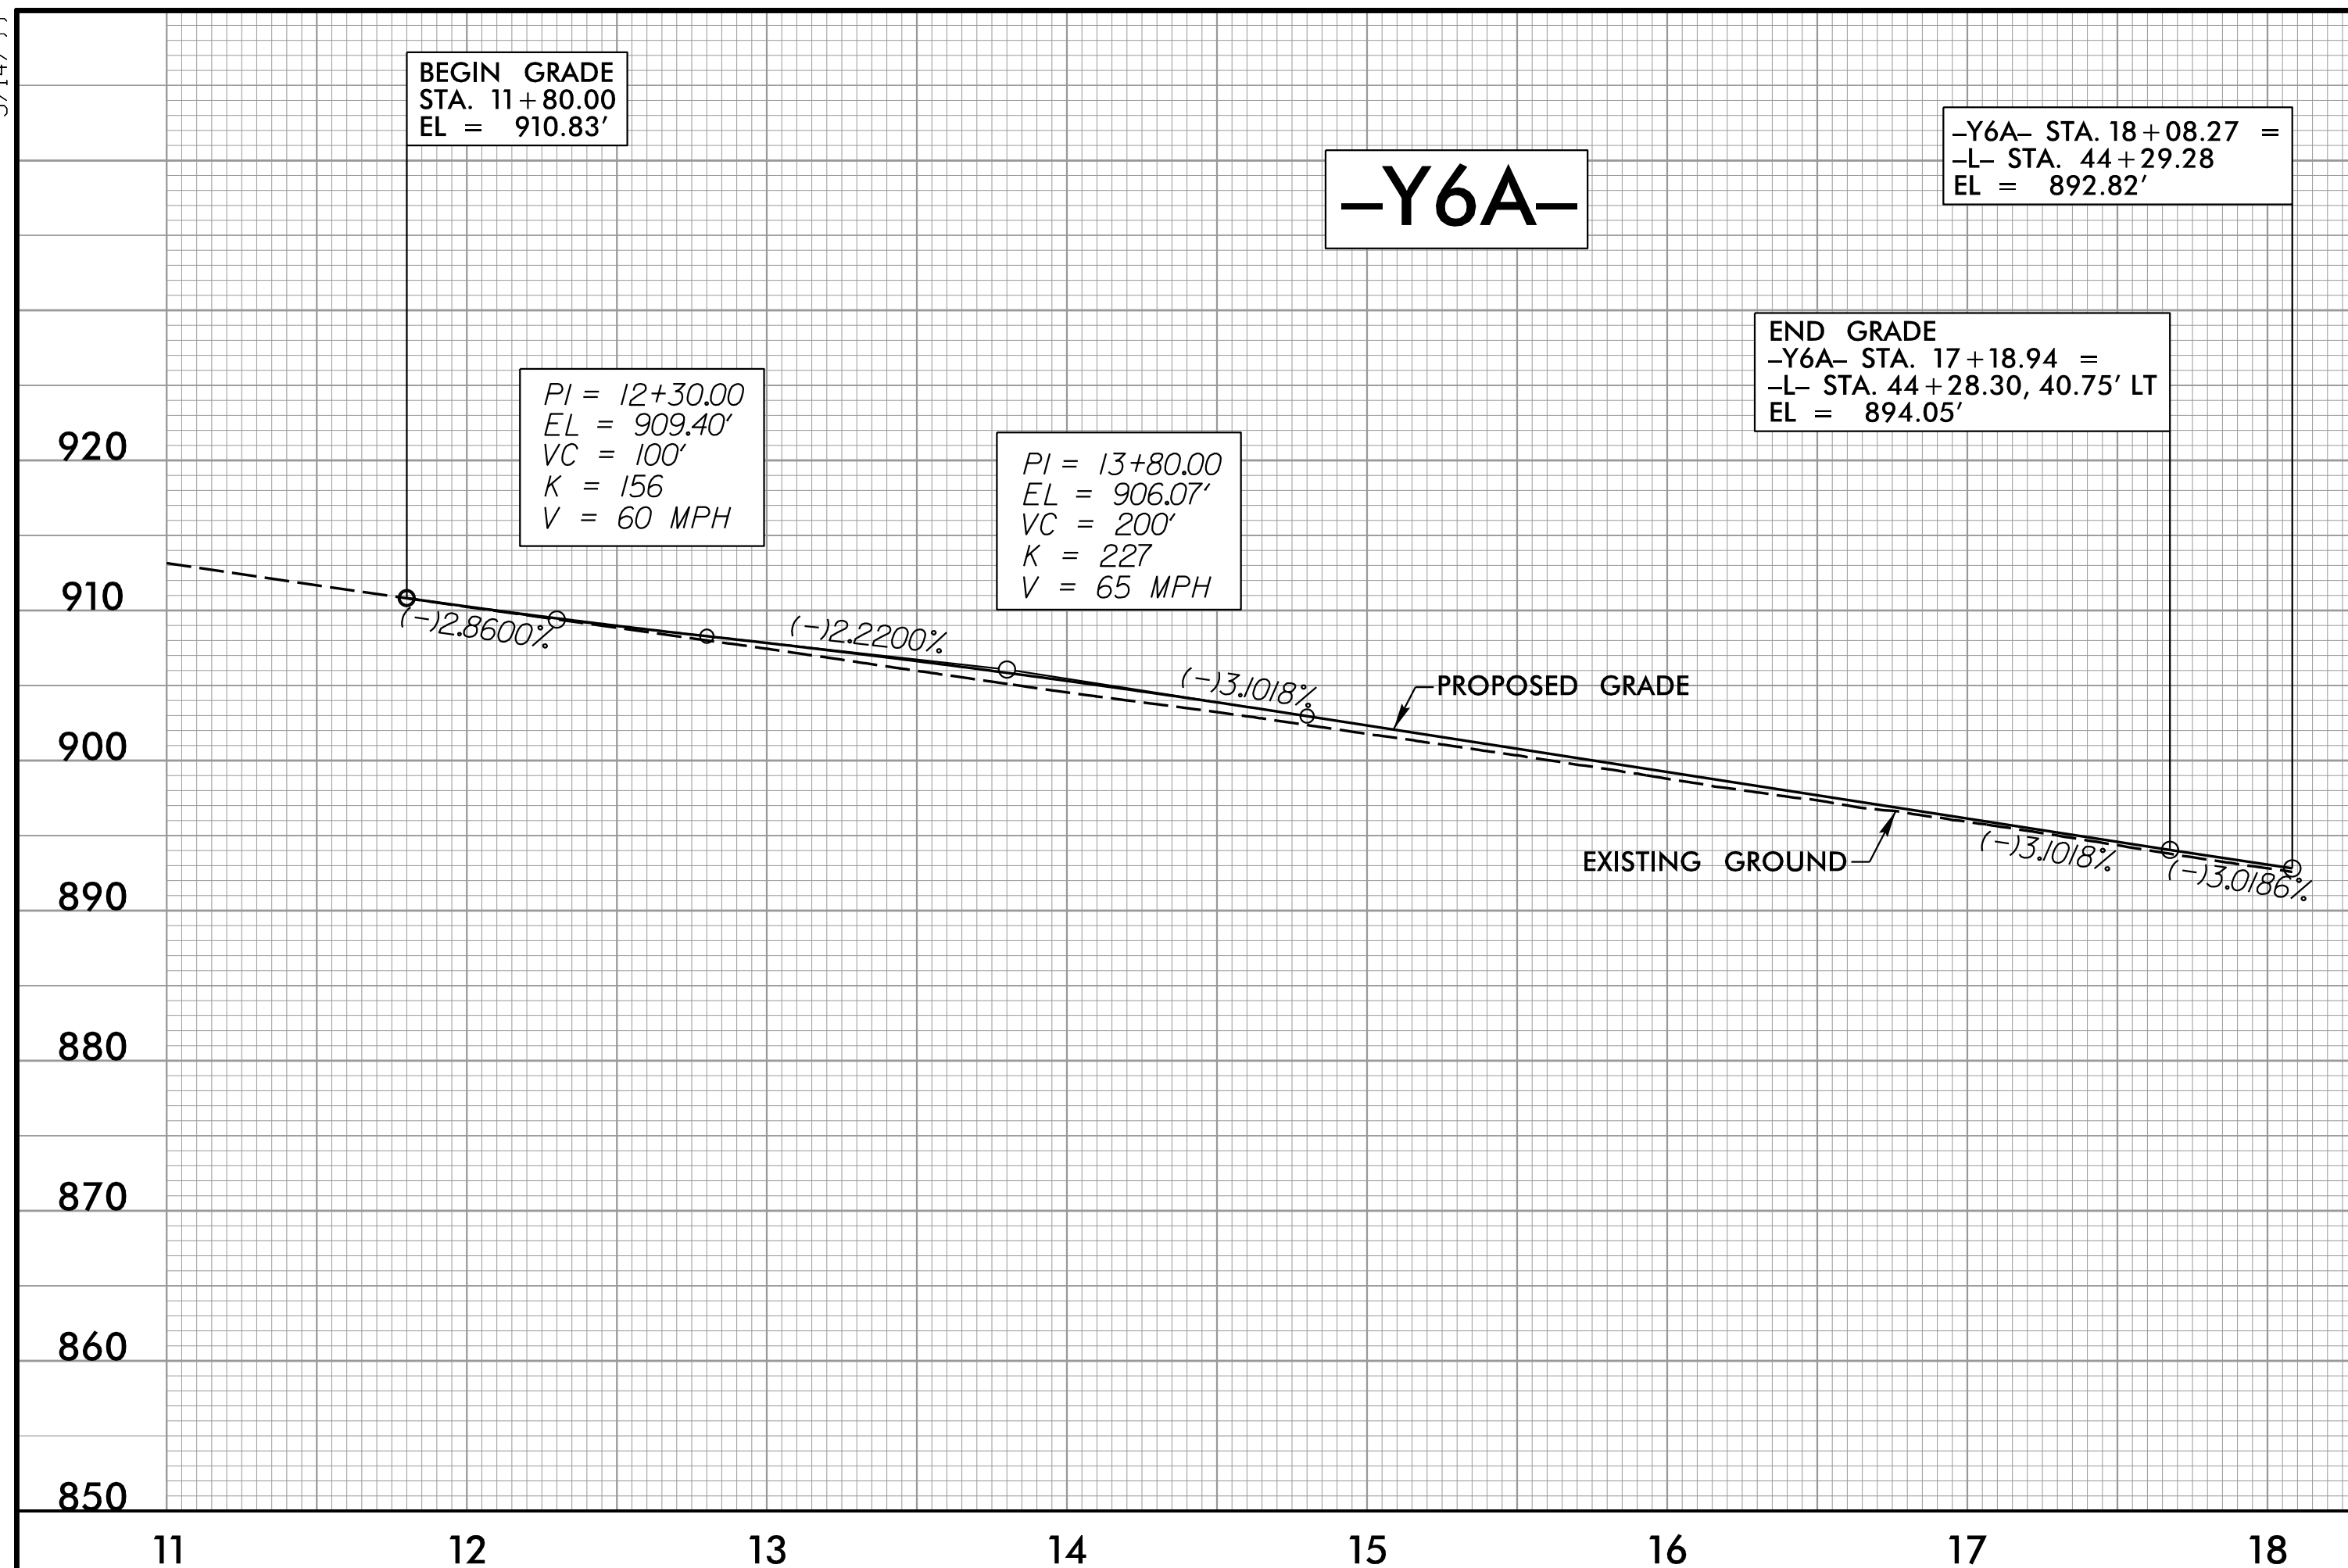

-Y6A- PLAN SEE SHEET 6
 -Y6B- PLAN SEE SHEET 6
 -RDBT- PLAN SEE SHEET 4

4/14/2023
 R:\Projects\U2729_rdy.pfl_psh.dgn
 15