

- 9 QUANTITY = 204.5 SF

TEMPORARY SHORING ON -Y4- FROM STA 66+14.6+/-, 5.8'+/- RT TO STA 66+55.5+/-, 5.8'+/- RT

(SEE SHEET TMP-2B FOR TEMPORARY SHORING NOTES)
- 10 QUANTITY = 204.5 SF

TEMPORARY SHORING ON -Y4- FROM STA 66+14.6+/-, 5.8'+/- LT TO STA 66+55.5+/-, 5.8'+/- LT

(SEE SHEET TMP-2B FOR TEMPORARY SHORING NOTES)
- 11 QUANTITY = 131.25 SF

TEMPORARY SHORING ON -Y4- TO STA 66+05.8+/-, 61.8'+/- LT TO STA 66+43.3+/-, 61.8'+/- LT


(SEE SHEET TMP-2B FOR TEMPORARY SHORING NOTES)

SEE SHEETS TMP-26A AND TMP-26B FOR SECTIONS SEE PHASE I SECTION G-G' FOR STAGE II BRIDGE SIMILAR (TMP-8B)

APPROVED: _____
 DATE: _____





SEAL

DOCUMENT NOT CONSIDERED FINAL UNLESS ALL SIGNATURES COMPLETED

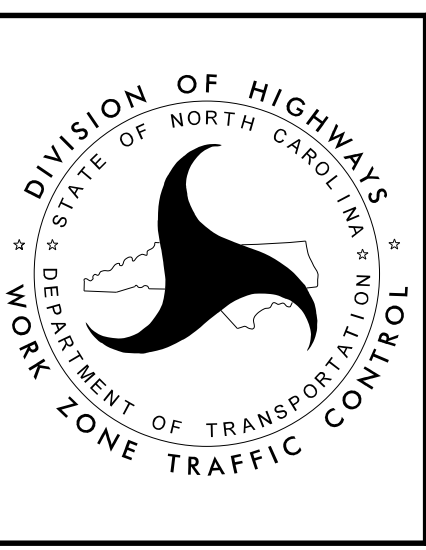

TEMPORARY TRAFFIC CONTROL PHASE V DETAIL

2/21/2023
 G:\308350_DDC\2\ARC-U-2729\TrafficControl\Top\200_255_U-2729_TC_TMP-26_Phase-5.dgn
 User:ST086227

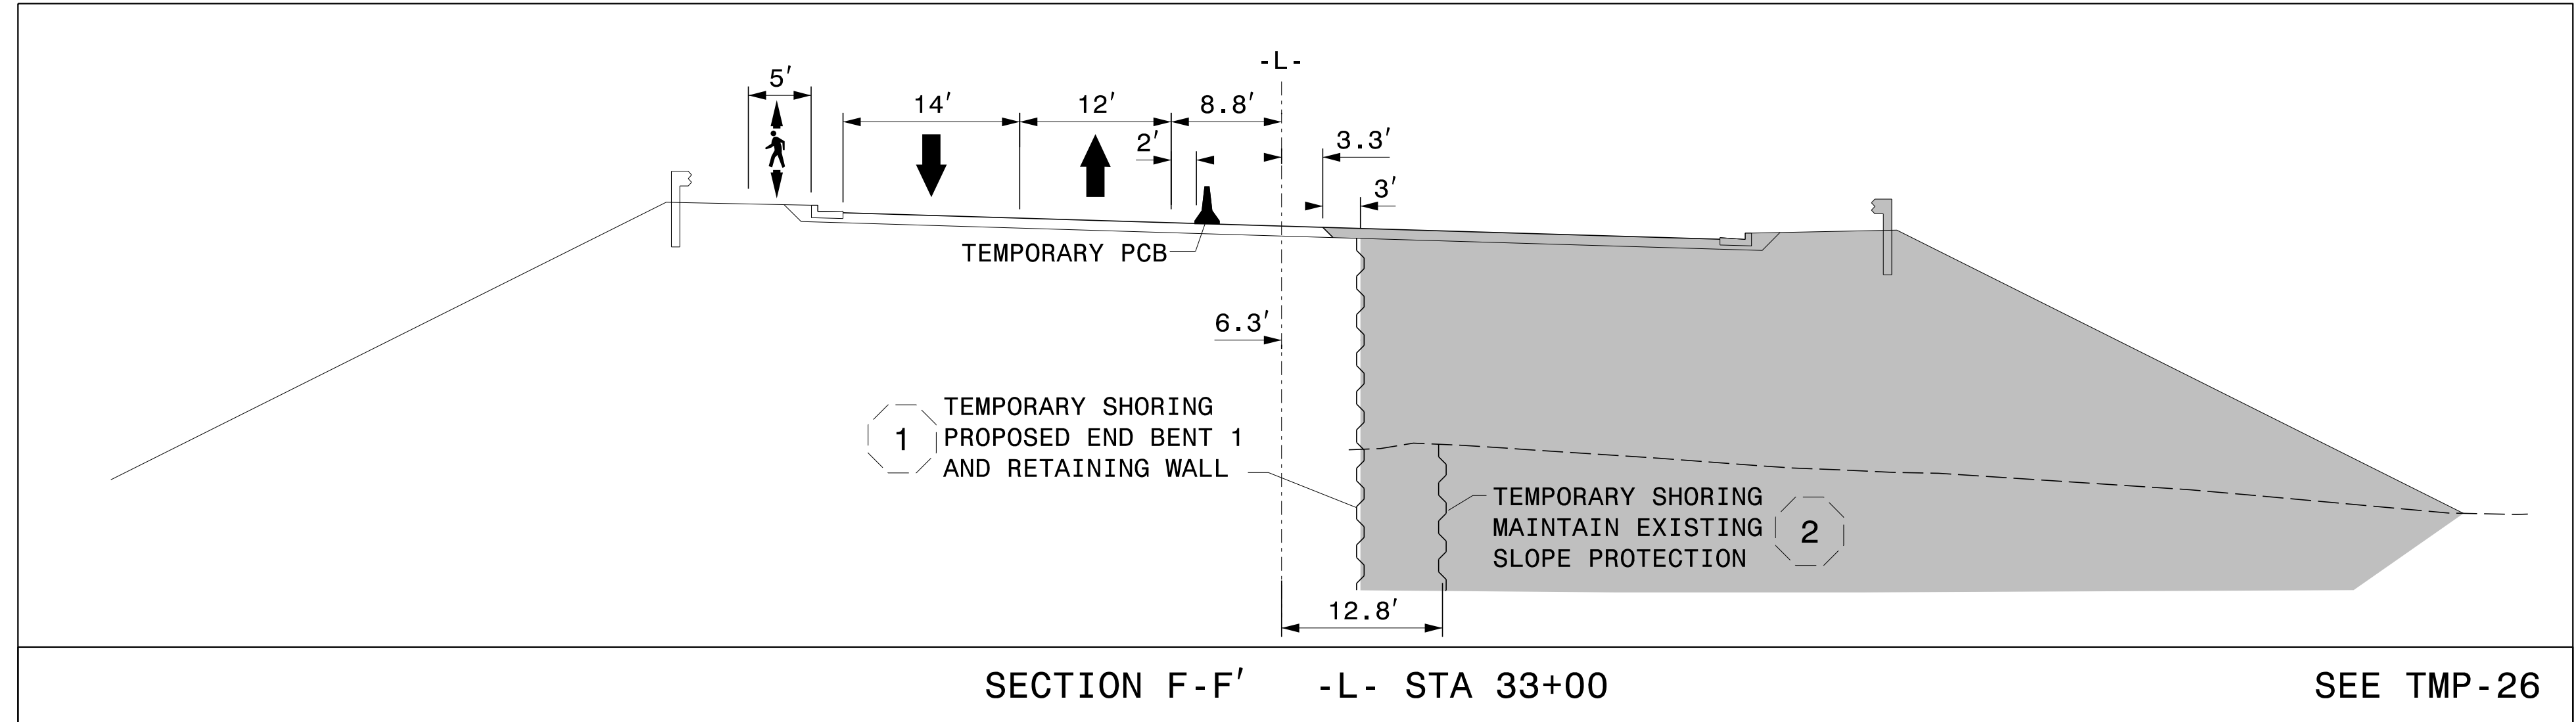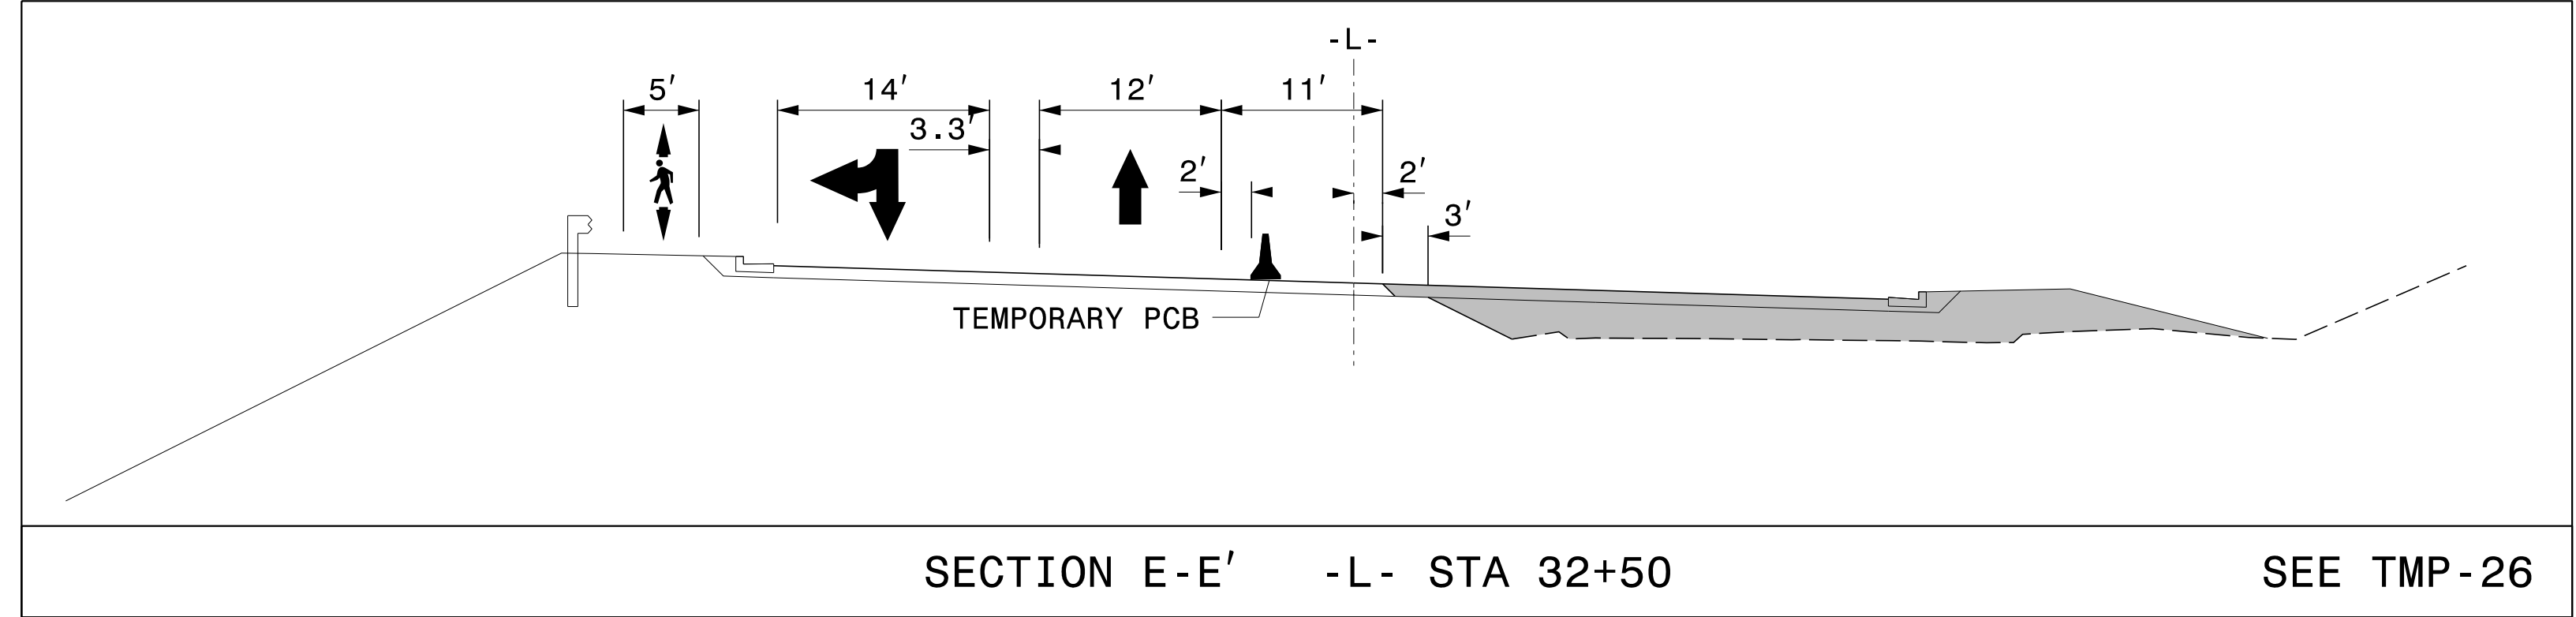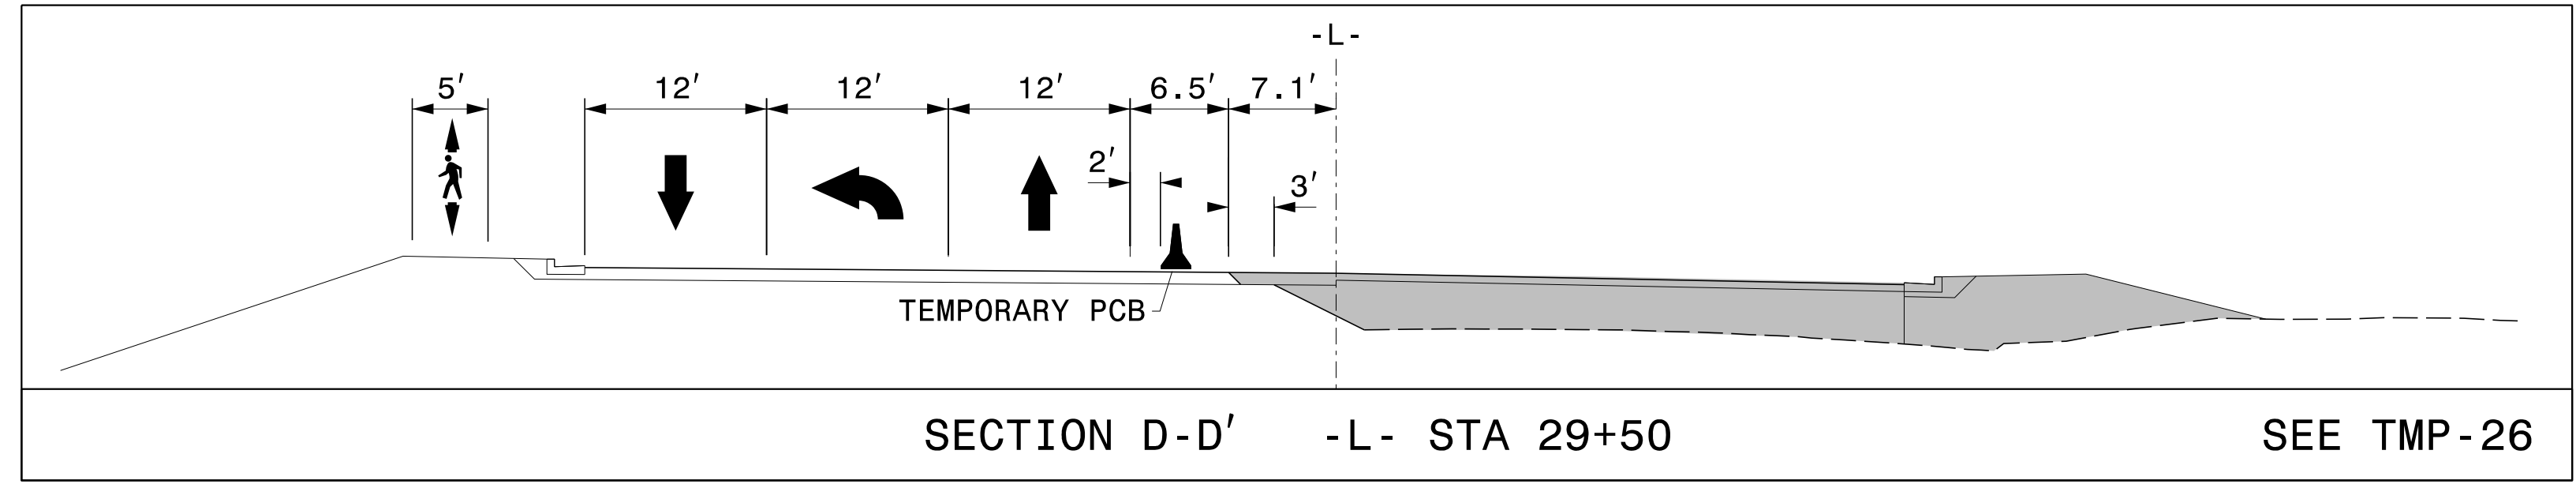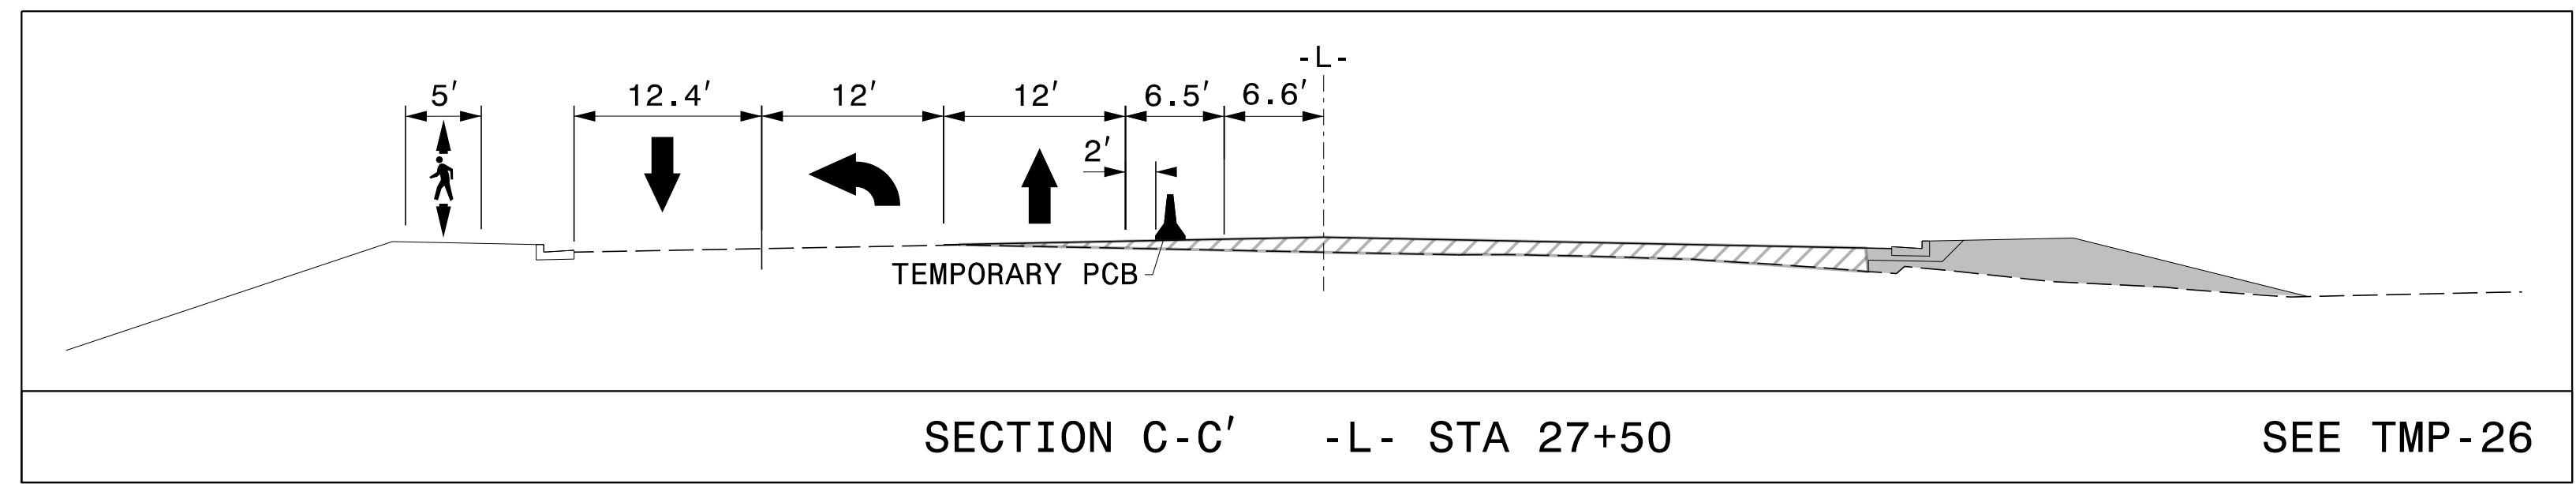


2/21/2023
 G:\308350_DDC\2\ARC-U-2729\TrafficControl\Top\200_260_U-2729_TC_TMP_26A_Phase_5.dgn
 User:ST08627




APPROVED: _____
 DATE: _____

SEAL

**DOCUMENT NOT CONSIDERED FINAL
 UNLESS ALL SIGNATURES COMPLETED**

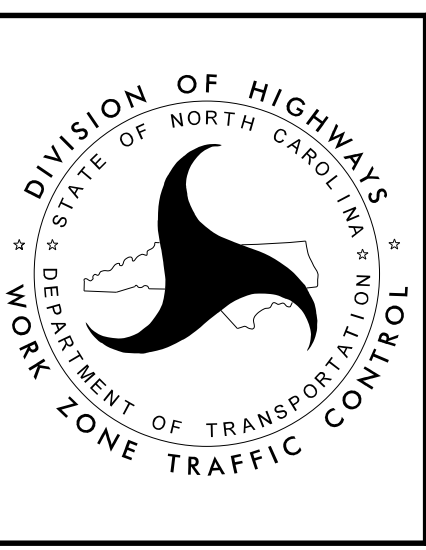

**TEMPORARY TRAFFIC CONTROL
 PHASE V DETAIL**

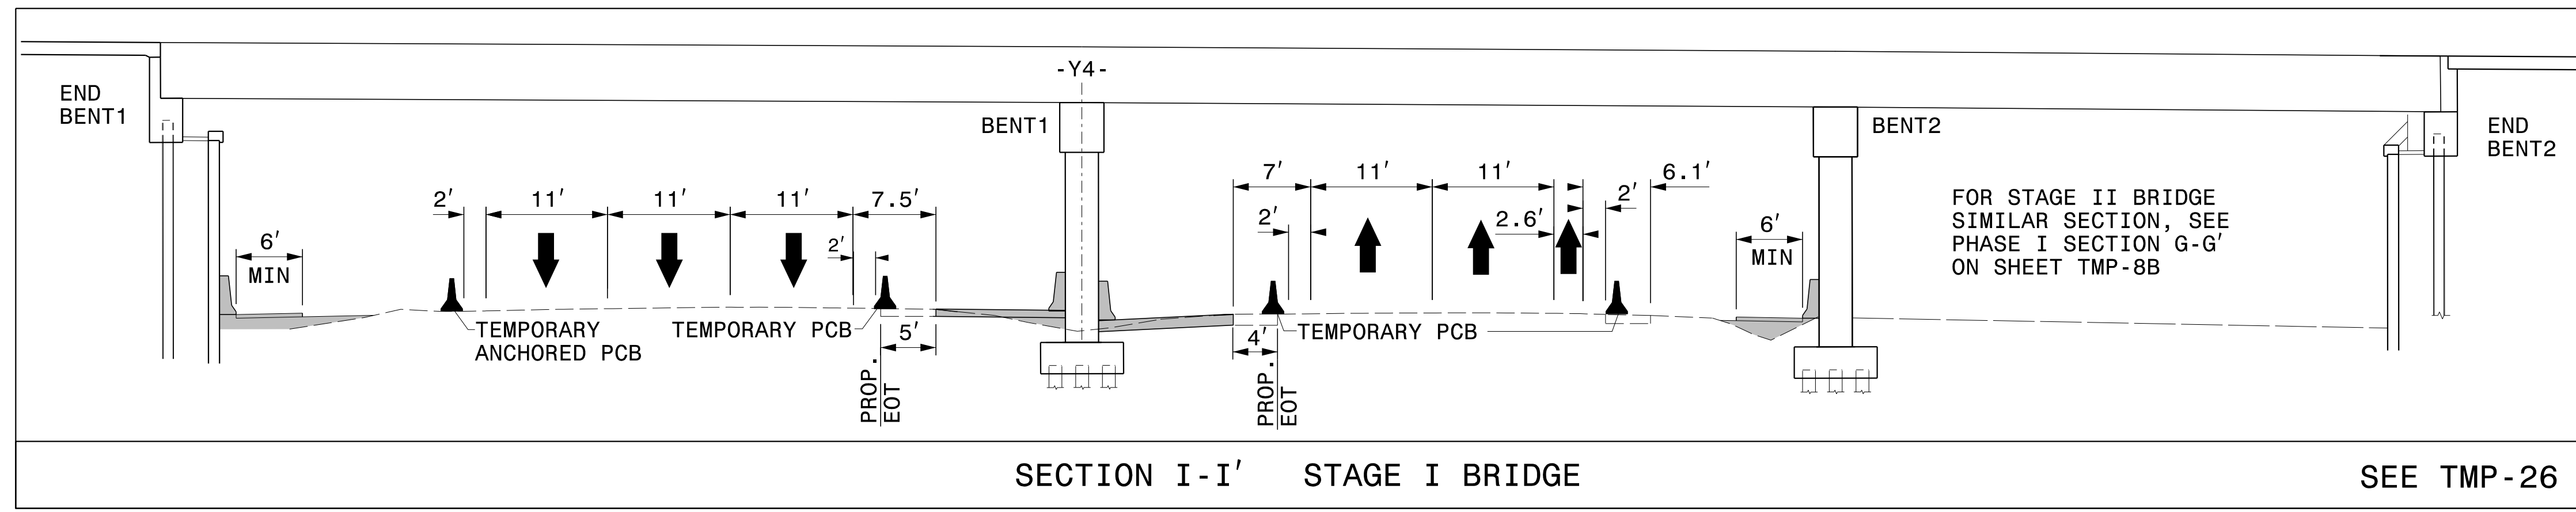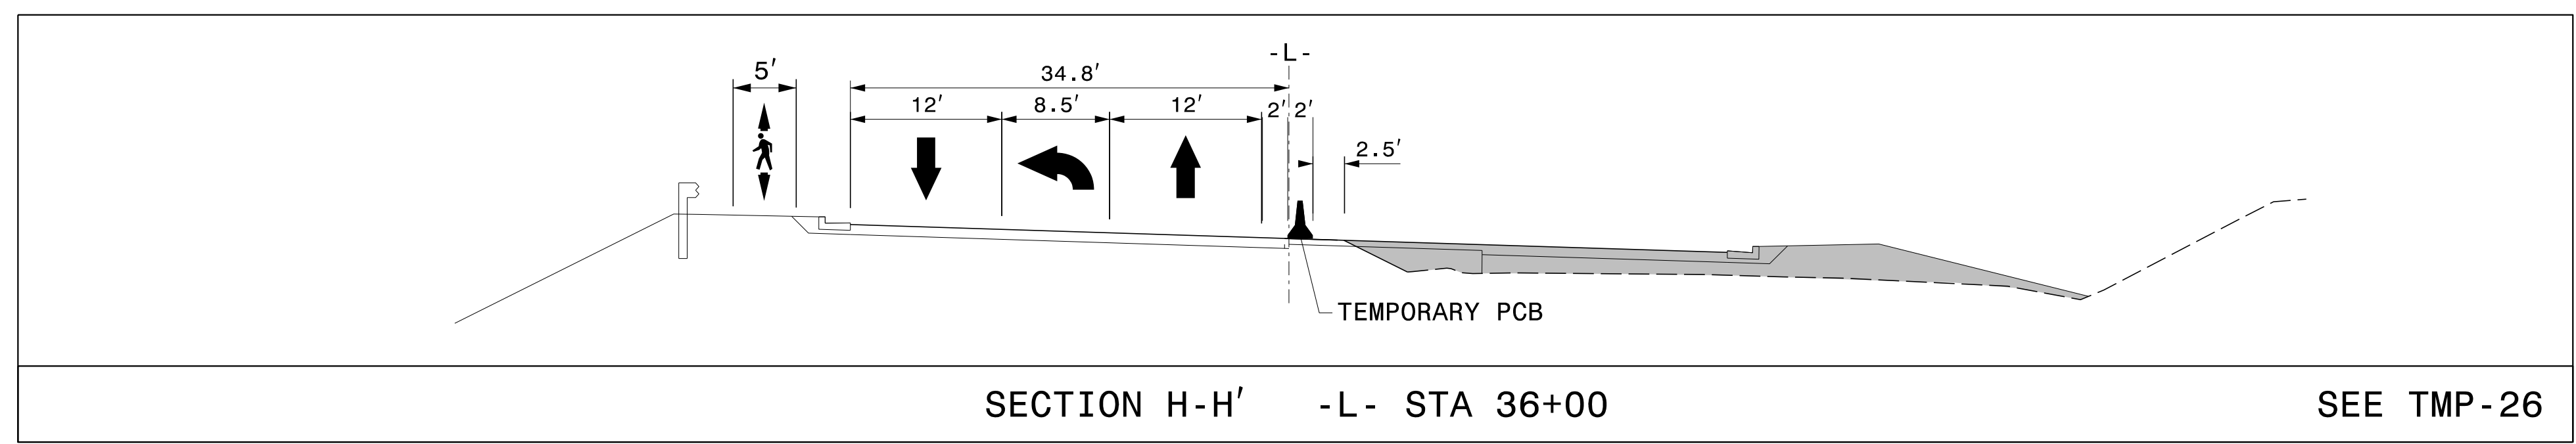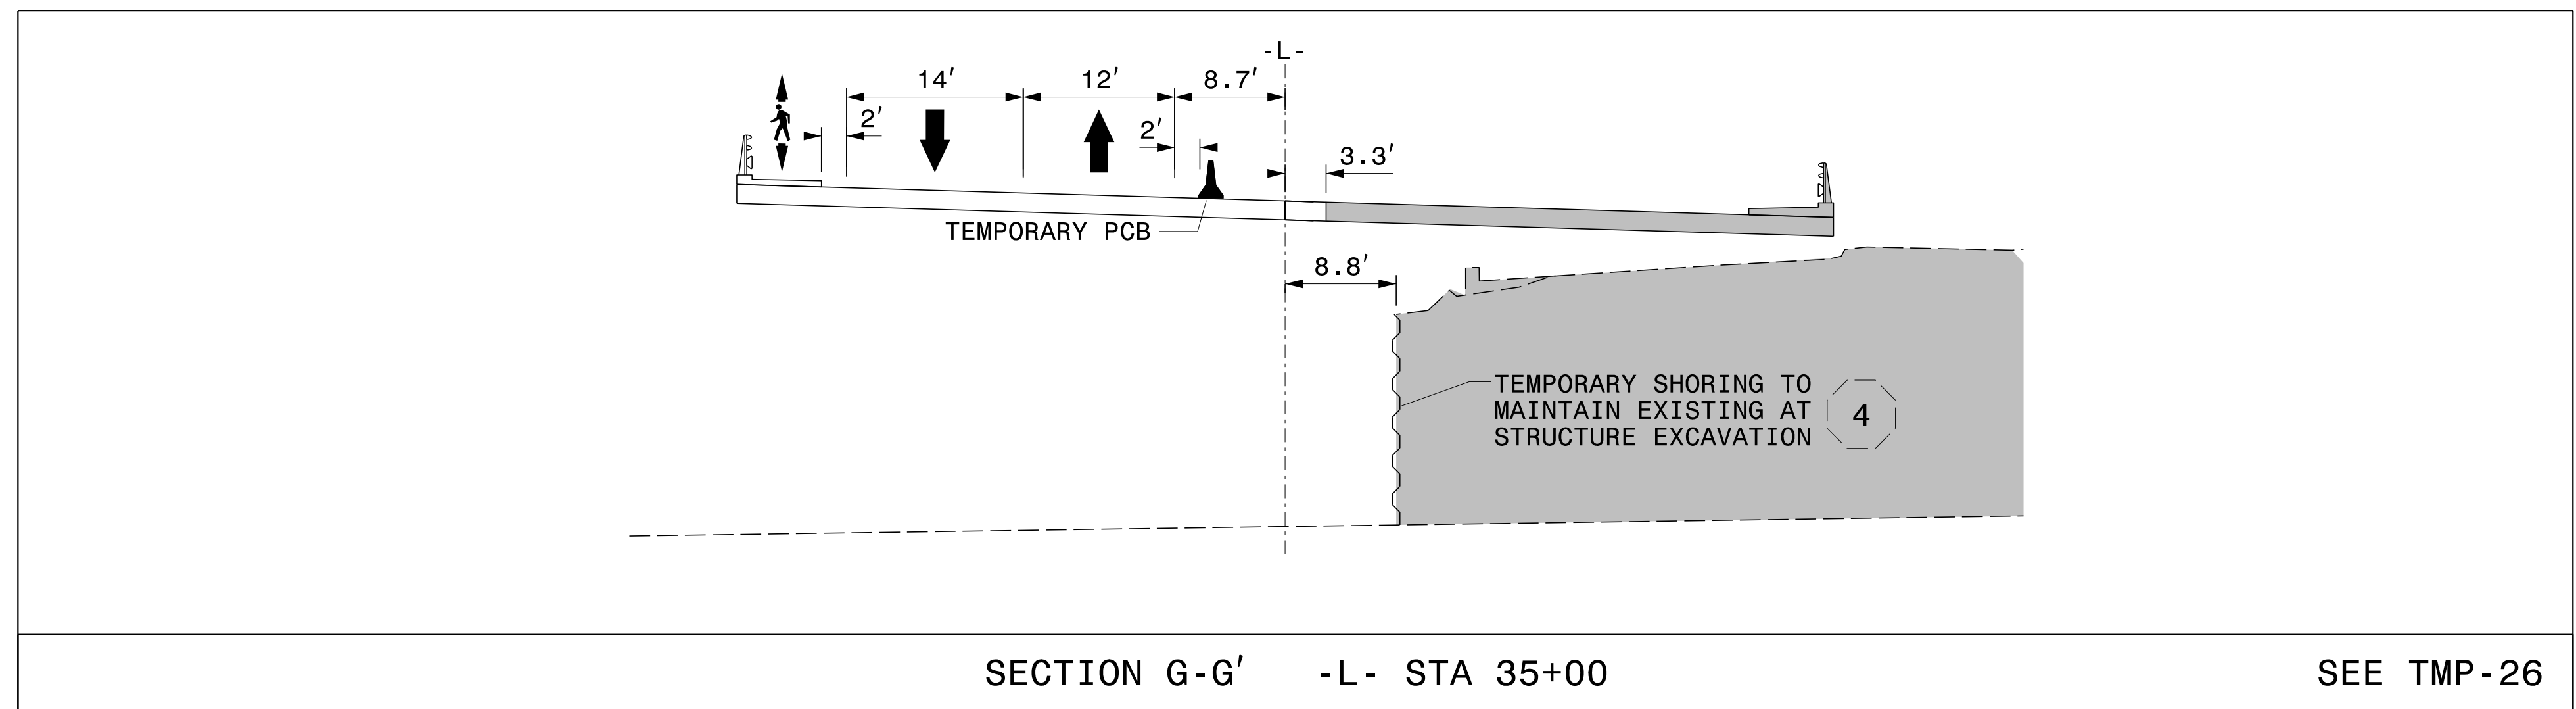


3/10/2023
 G:\308350_DDC\2\ARC-U-2729\TrafficControl\Top\200_265_U-2729_TC_TMP_26B_Phase_5.dgn
 User:ST086227

APPROVED: _____
 DATE: _____

SEAL

**DOCUMENT NOT CONSIDERED FINAL
 UNLESS ALL SIGNATURES COMPLETED**

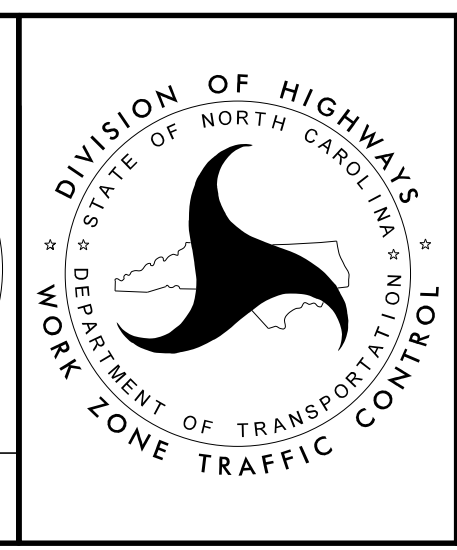


TEMPORARY TRAFFIC CONTROL
 PHASE V DETAIL



PROJ. REFERENCE NO.	SHEET NO.
U-2729	TMP-26C

PLANS PREPARED FOR THE NCDOT BY:



M MOTT MACDONALD I & E, LLC
 1101 HAYNES STREET, SUITE 101
 RALEIGH, NC 27604
M MOTT MACDONALD NC LICENSE NO. F-0669

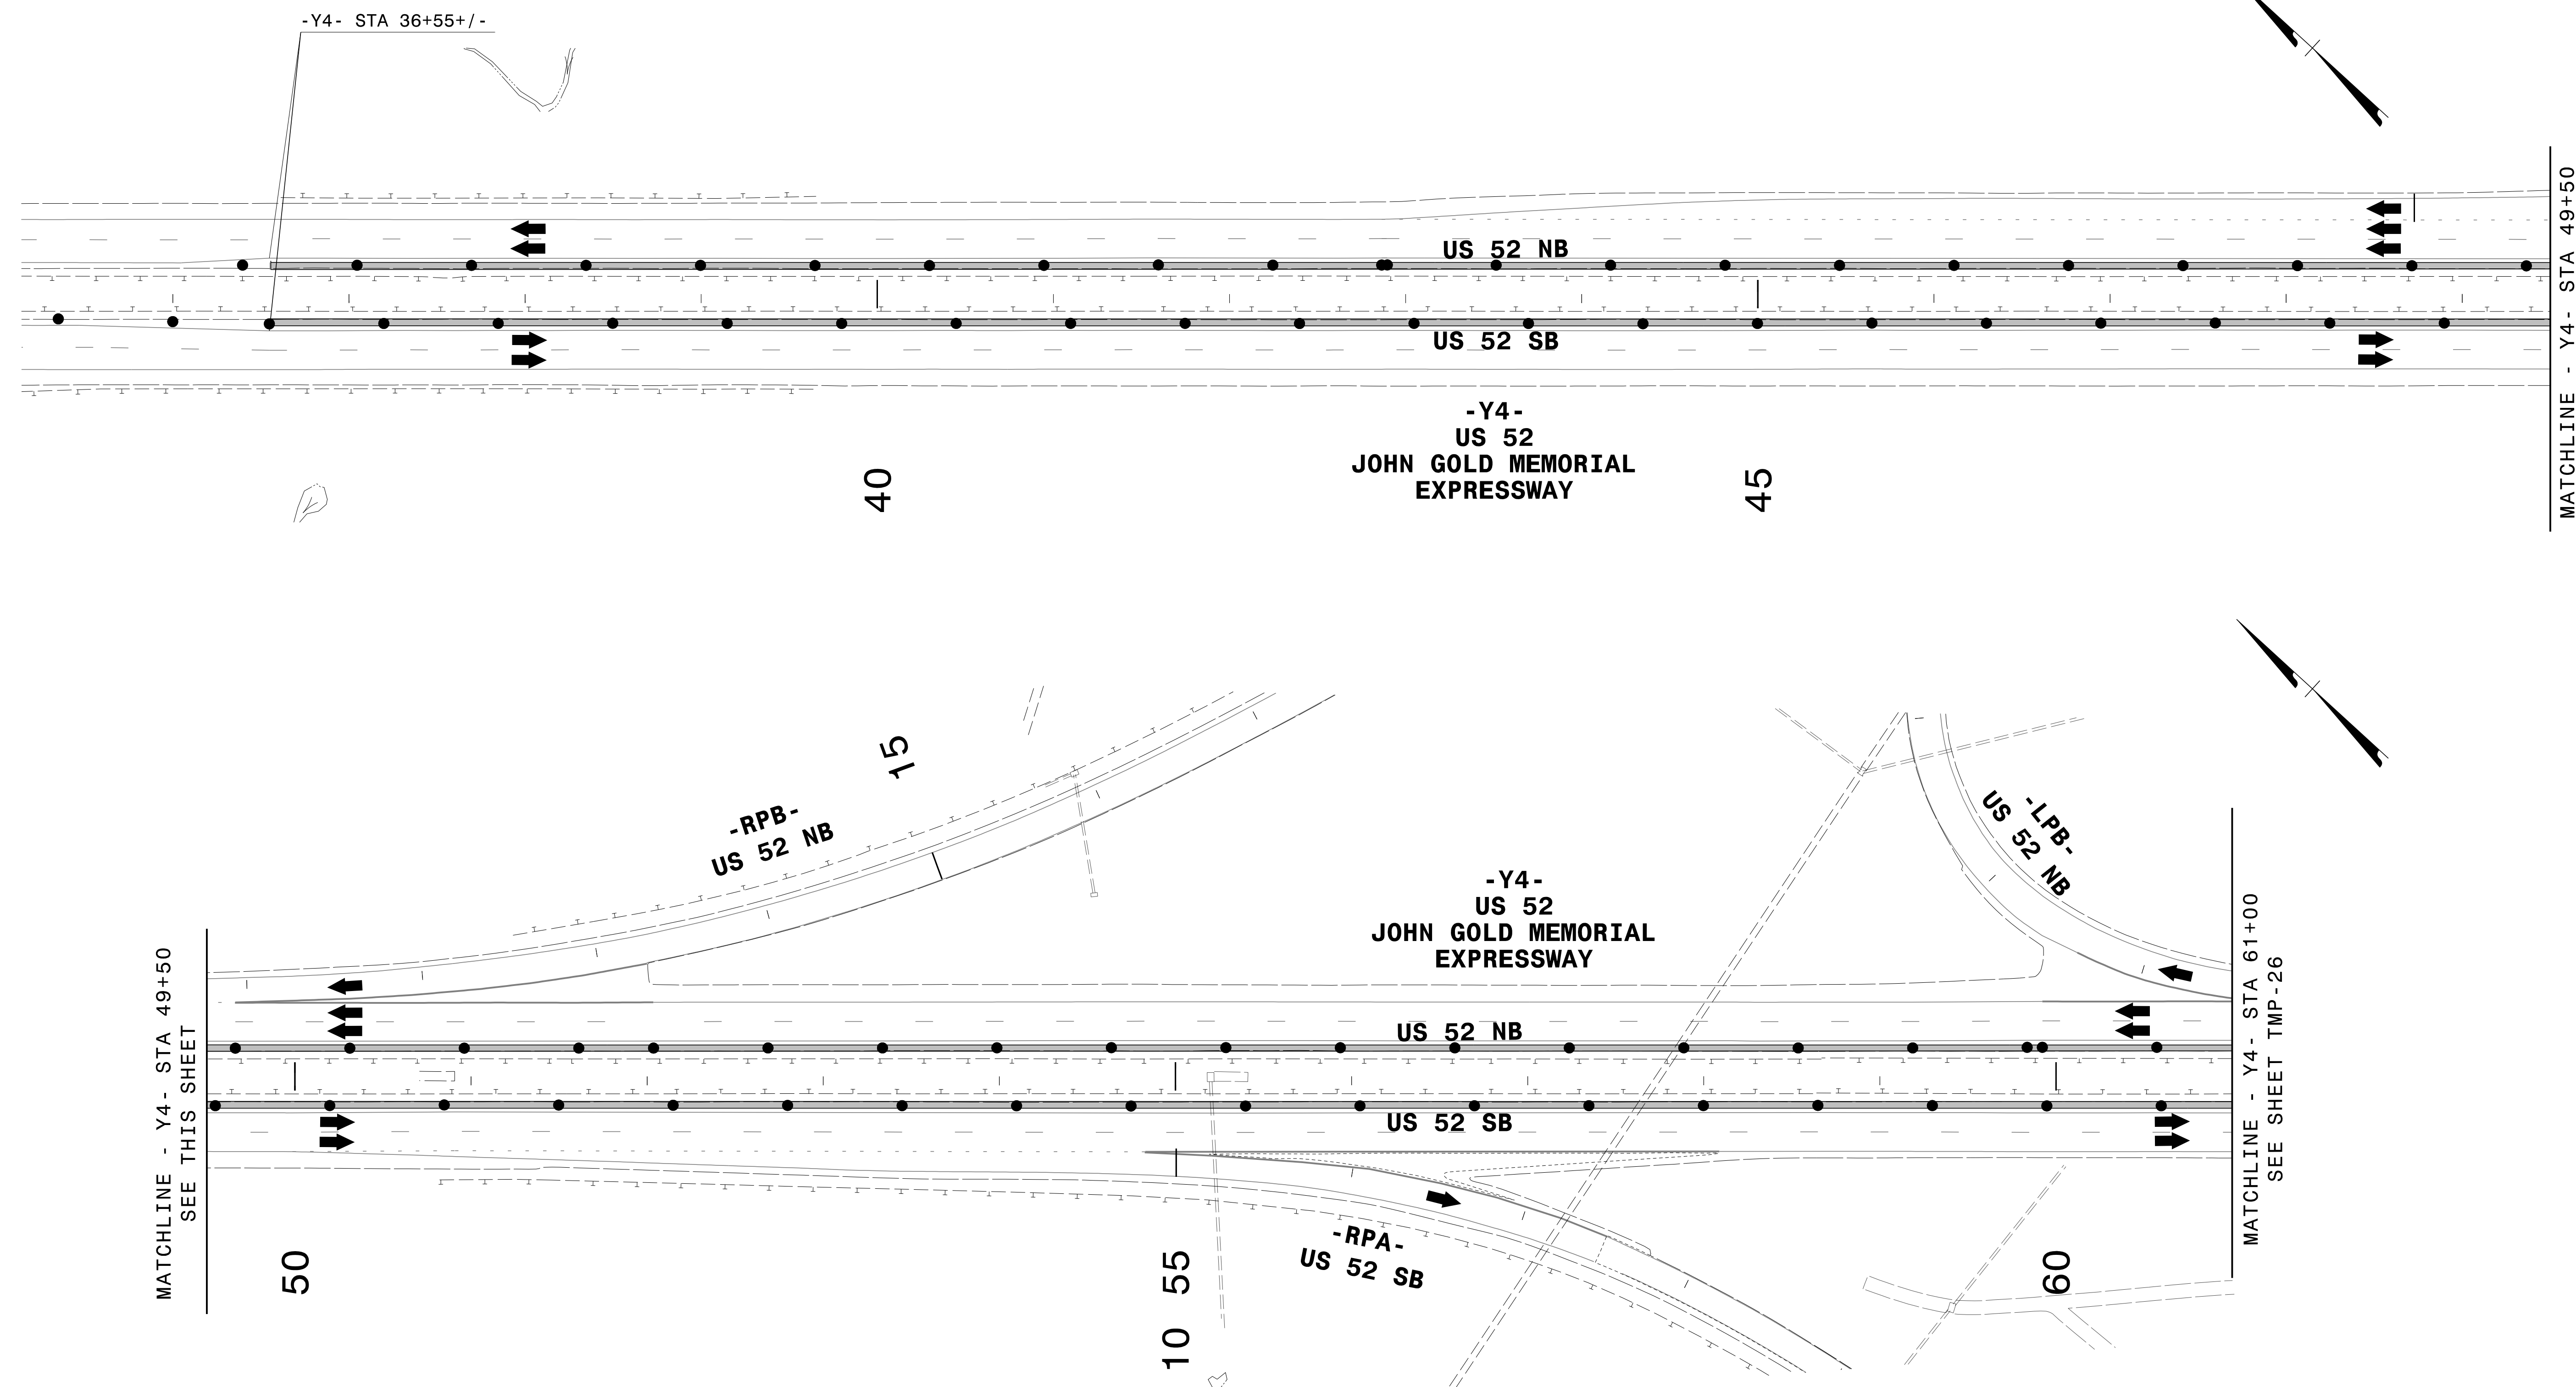

2/21/2023
 G:\308350_DDC\2\ARC-U-2729\TrafficControl\Top\200-270-U-2729-TC-TMP-26C_Phase-5.dgn
 User:ST086227

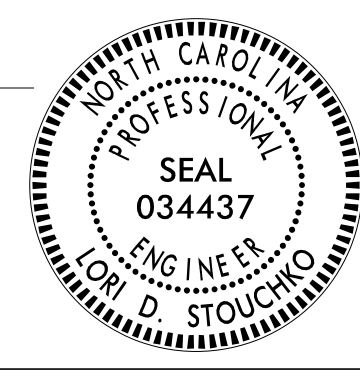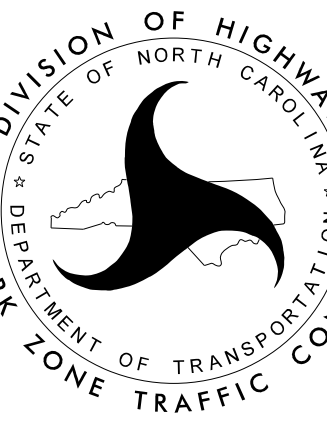APPROVED: _____ DATE: _____ SEAL 		<p style="text-align: center;">TEMPORARY TRAFFIC CONTROL PHASE V DETAIL</p>
<p style="text-align: center;">DOCUMENT NOT CONSIDERED FINAL UNLESS ALL SIGNATURES COMPLETED</p>		

PLANS PREPARED FOR THE NCDOT BY:
M MOTT MACDONALD I & E, LLC
 1101 HAYNES STREET, SUITE 101
 RALEIGH, NC 27604
M MOTT MACDONALD NC LICENSE NO. F-0669

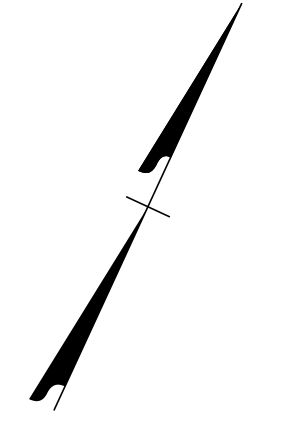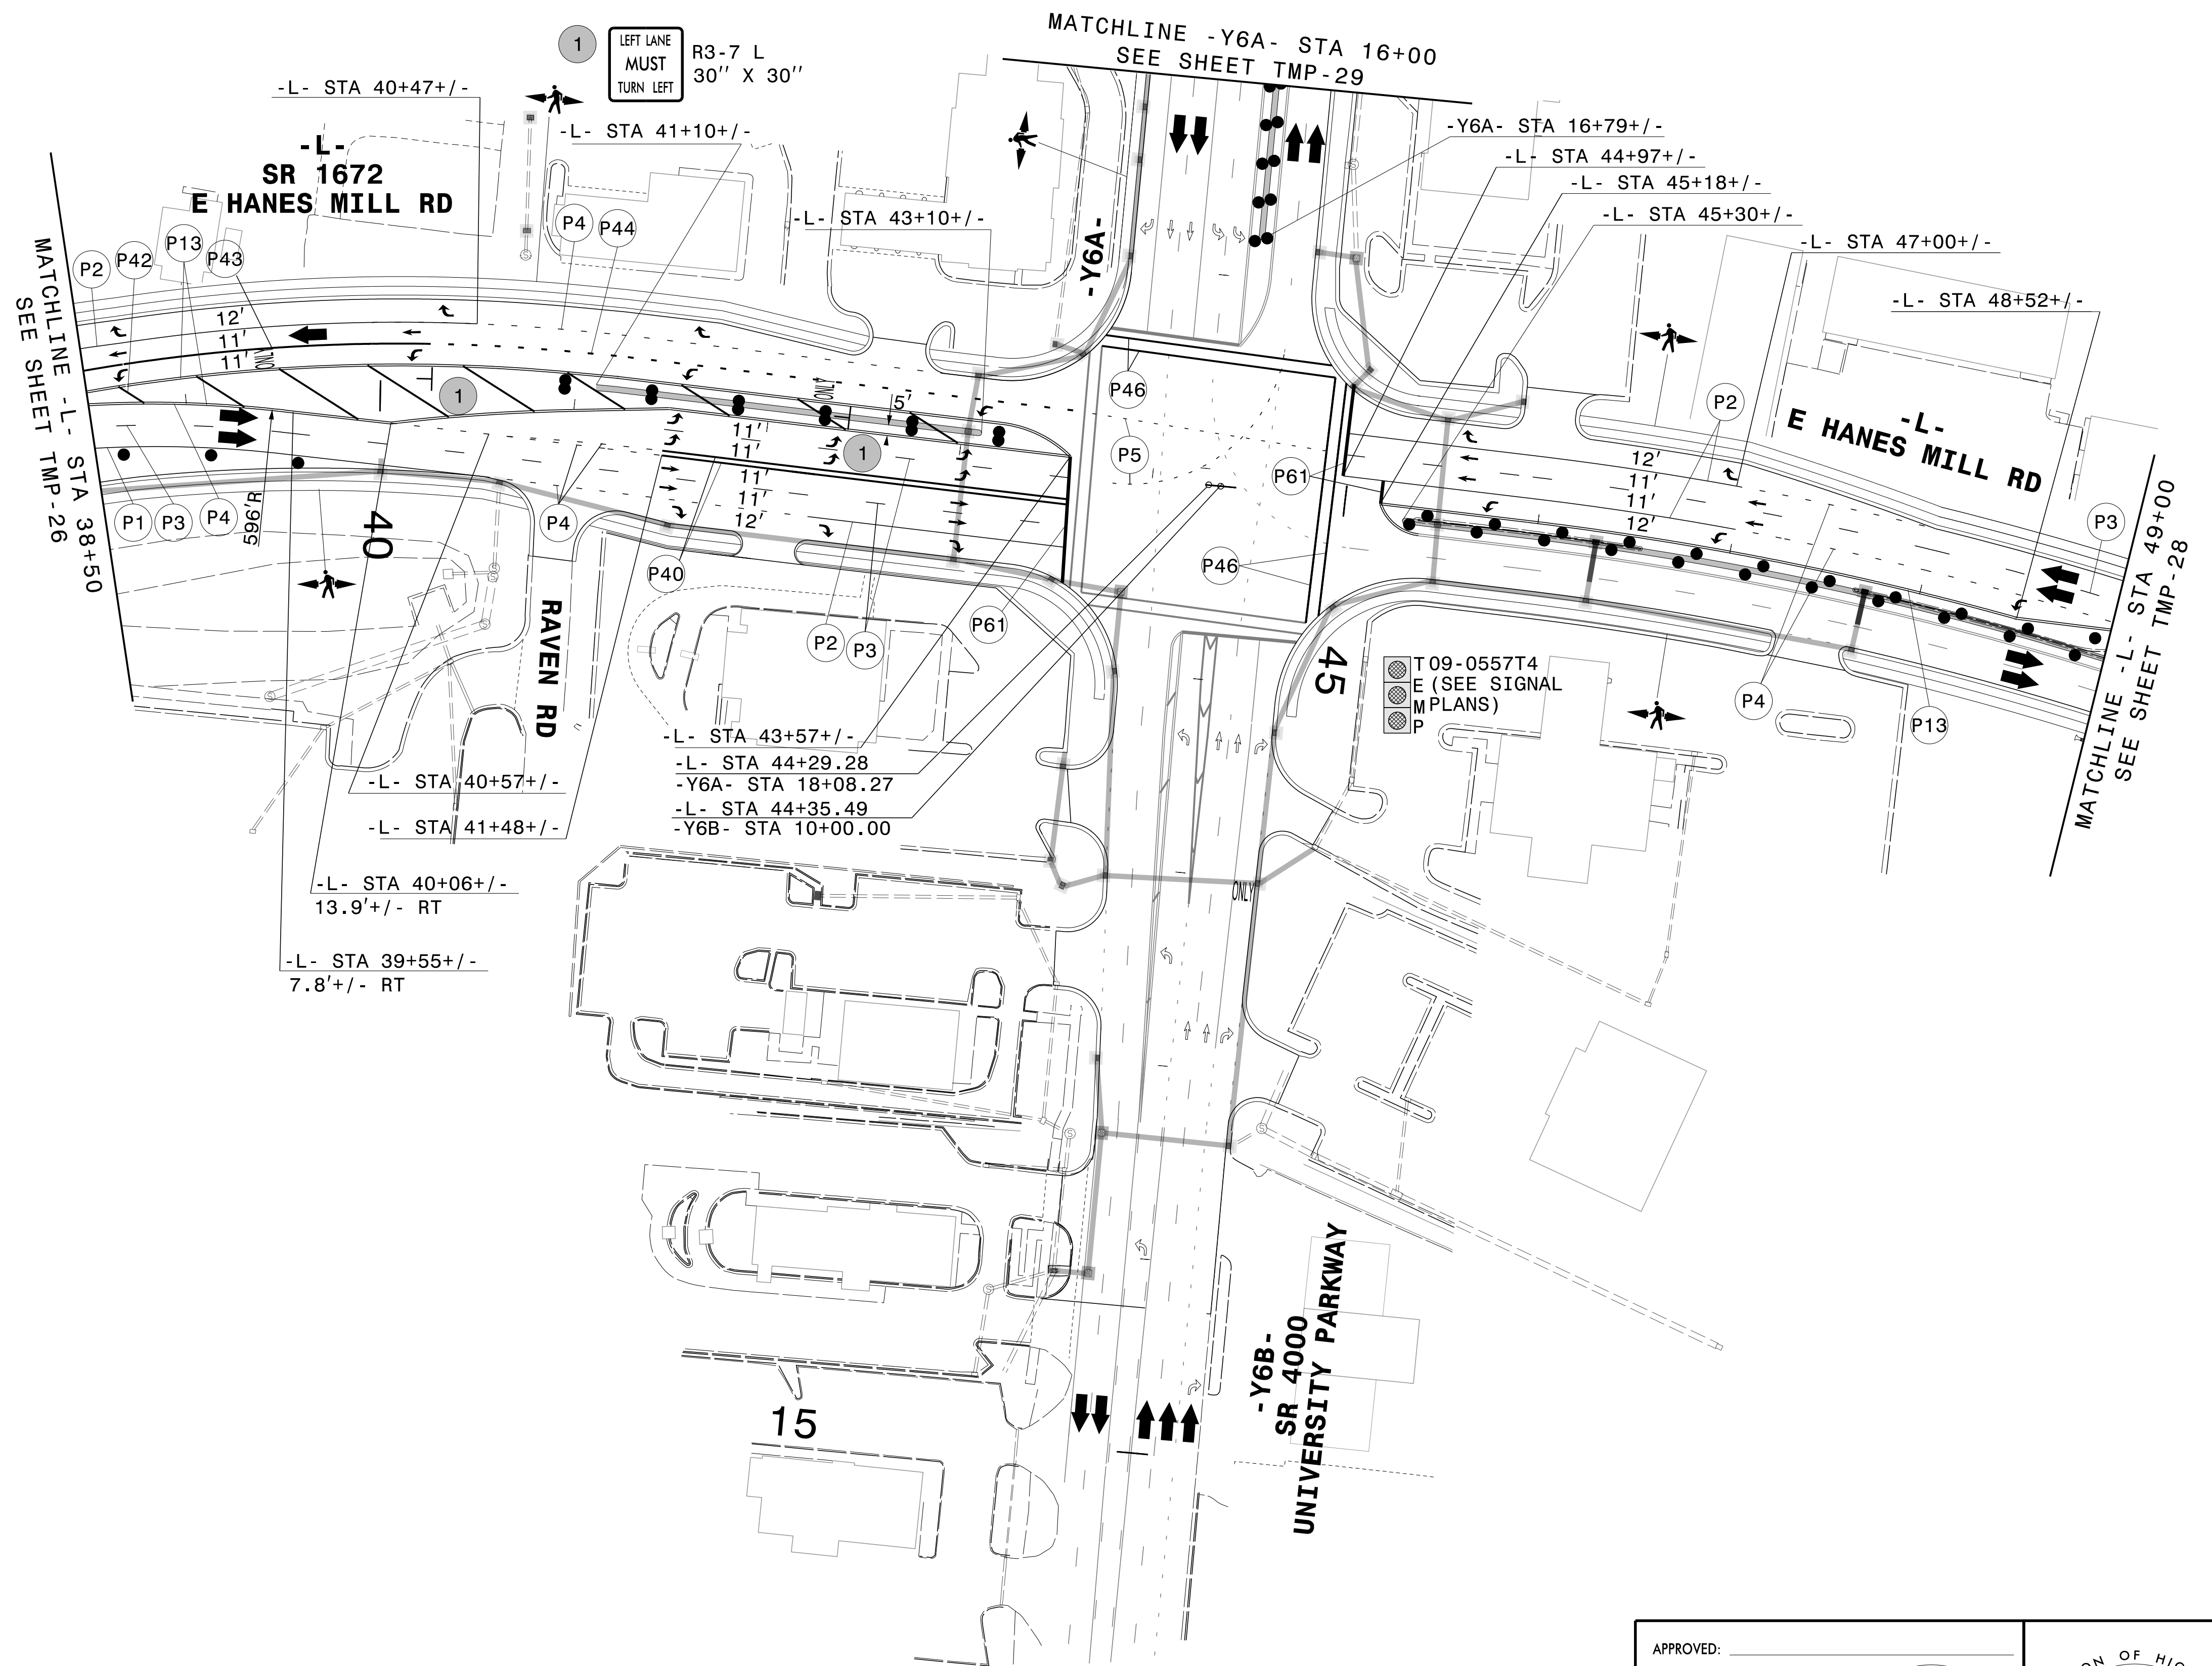


2/21/2023
 G:\308350_DDC\2\ARC-U-2729\TrafficControl\Top\200_275_U-2729_TC_TMP_27_Phase_5.dgn
 User:ST086227

APPROVED: _____			TEMPORARY TRAFFIC CONTROL PHASE V DETAIL
DATE: _____			
SEAL		DOCUMENT NOT CONSIDERED FINAL UNLESS ALL SIGNATURES COMPLETED	

PROJ. REFERENCE NO.	SHEET NO.
U-2729	TMP-28



PLANS PREPARED FOR THE NCDOT BY:

M MOTT MACDONALD I & E, LLC
 1101 HAYNES STREET, SUITE 101
 RALEIGH, NC 27604
M MOTT MACDONALD NC LICENSE NO. F-0669

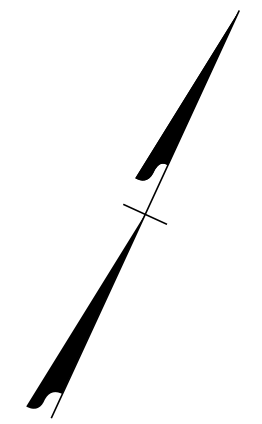

3/13/2023
 G:\308350_DDC\2\ARC-U-2729\TrafficControl\Top\200_280_U-2729_TC_TMP_28_Phase_5.dgn
 User:ST086227

APPROVED: _____
 DATE: _____

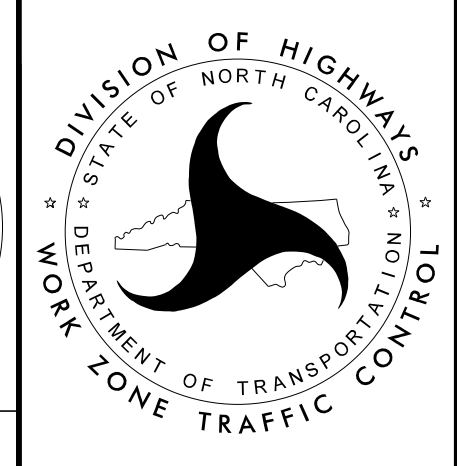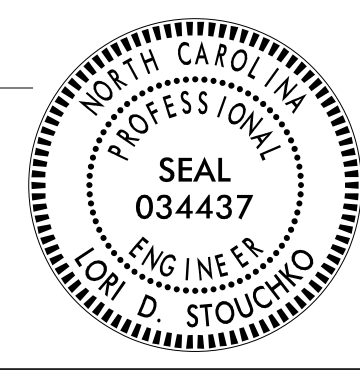



**TEMPORARY TRAFFIC CONTROL
 PHASE V DETAIL**

**DOCUMENT NOT CONSIDERED FINAL
 UNLESS ALL SIGNATURES COMPLETED**

PROJ. REFERENCE NO.	SHEET NO.
U-2729	TMP-29

PLANS PREPARED FOR THE NCDOT BY:


M MOTT MACDONALD I & E, LLC
 1101 HAYNES STREET, SUITE 101
 RALEIGH, NC 27604
M MOTT MACDONALD NC LICENSE NO. F-0669

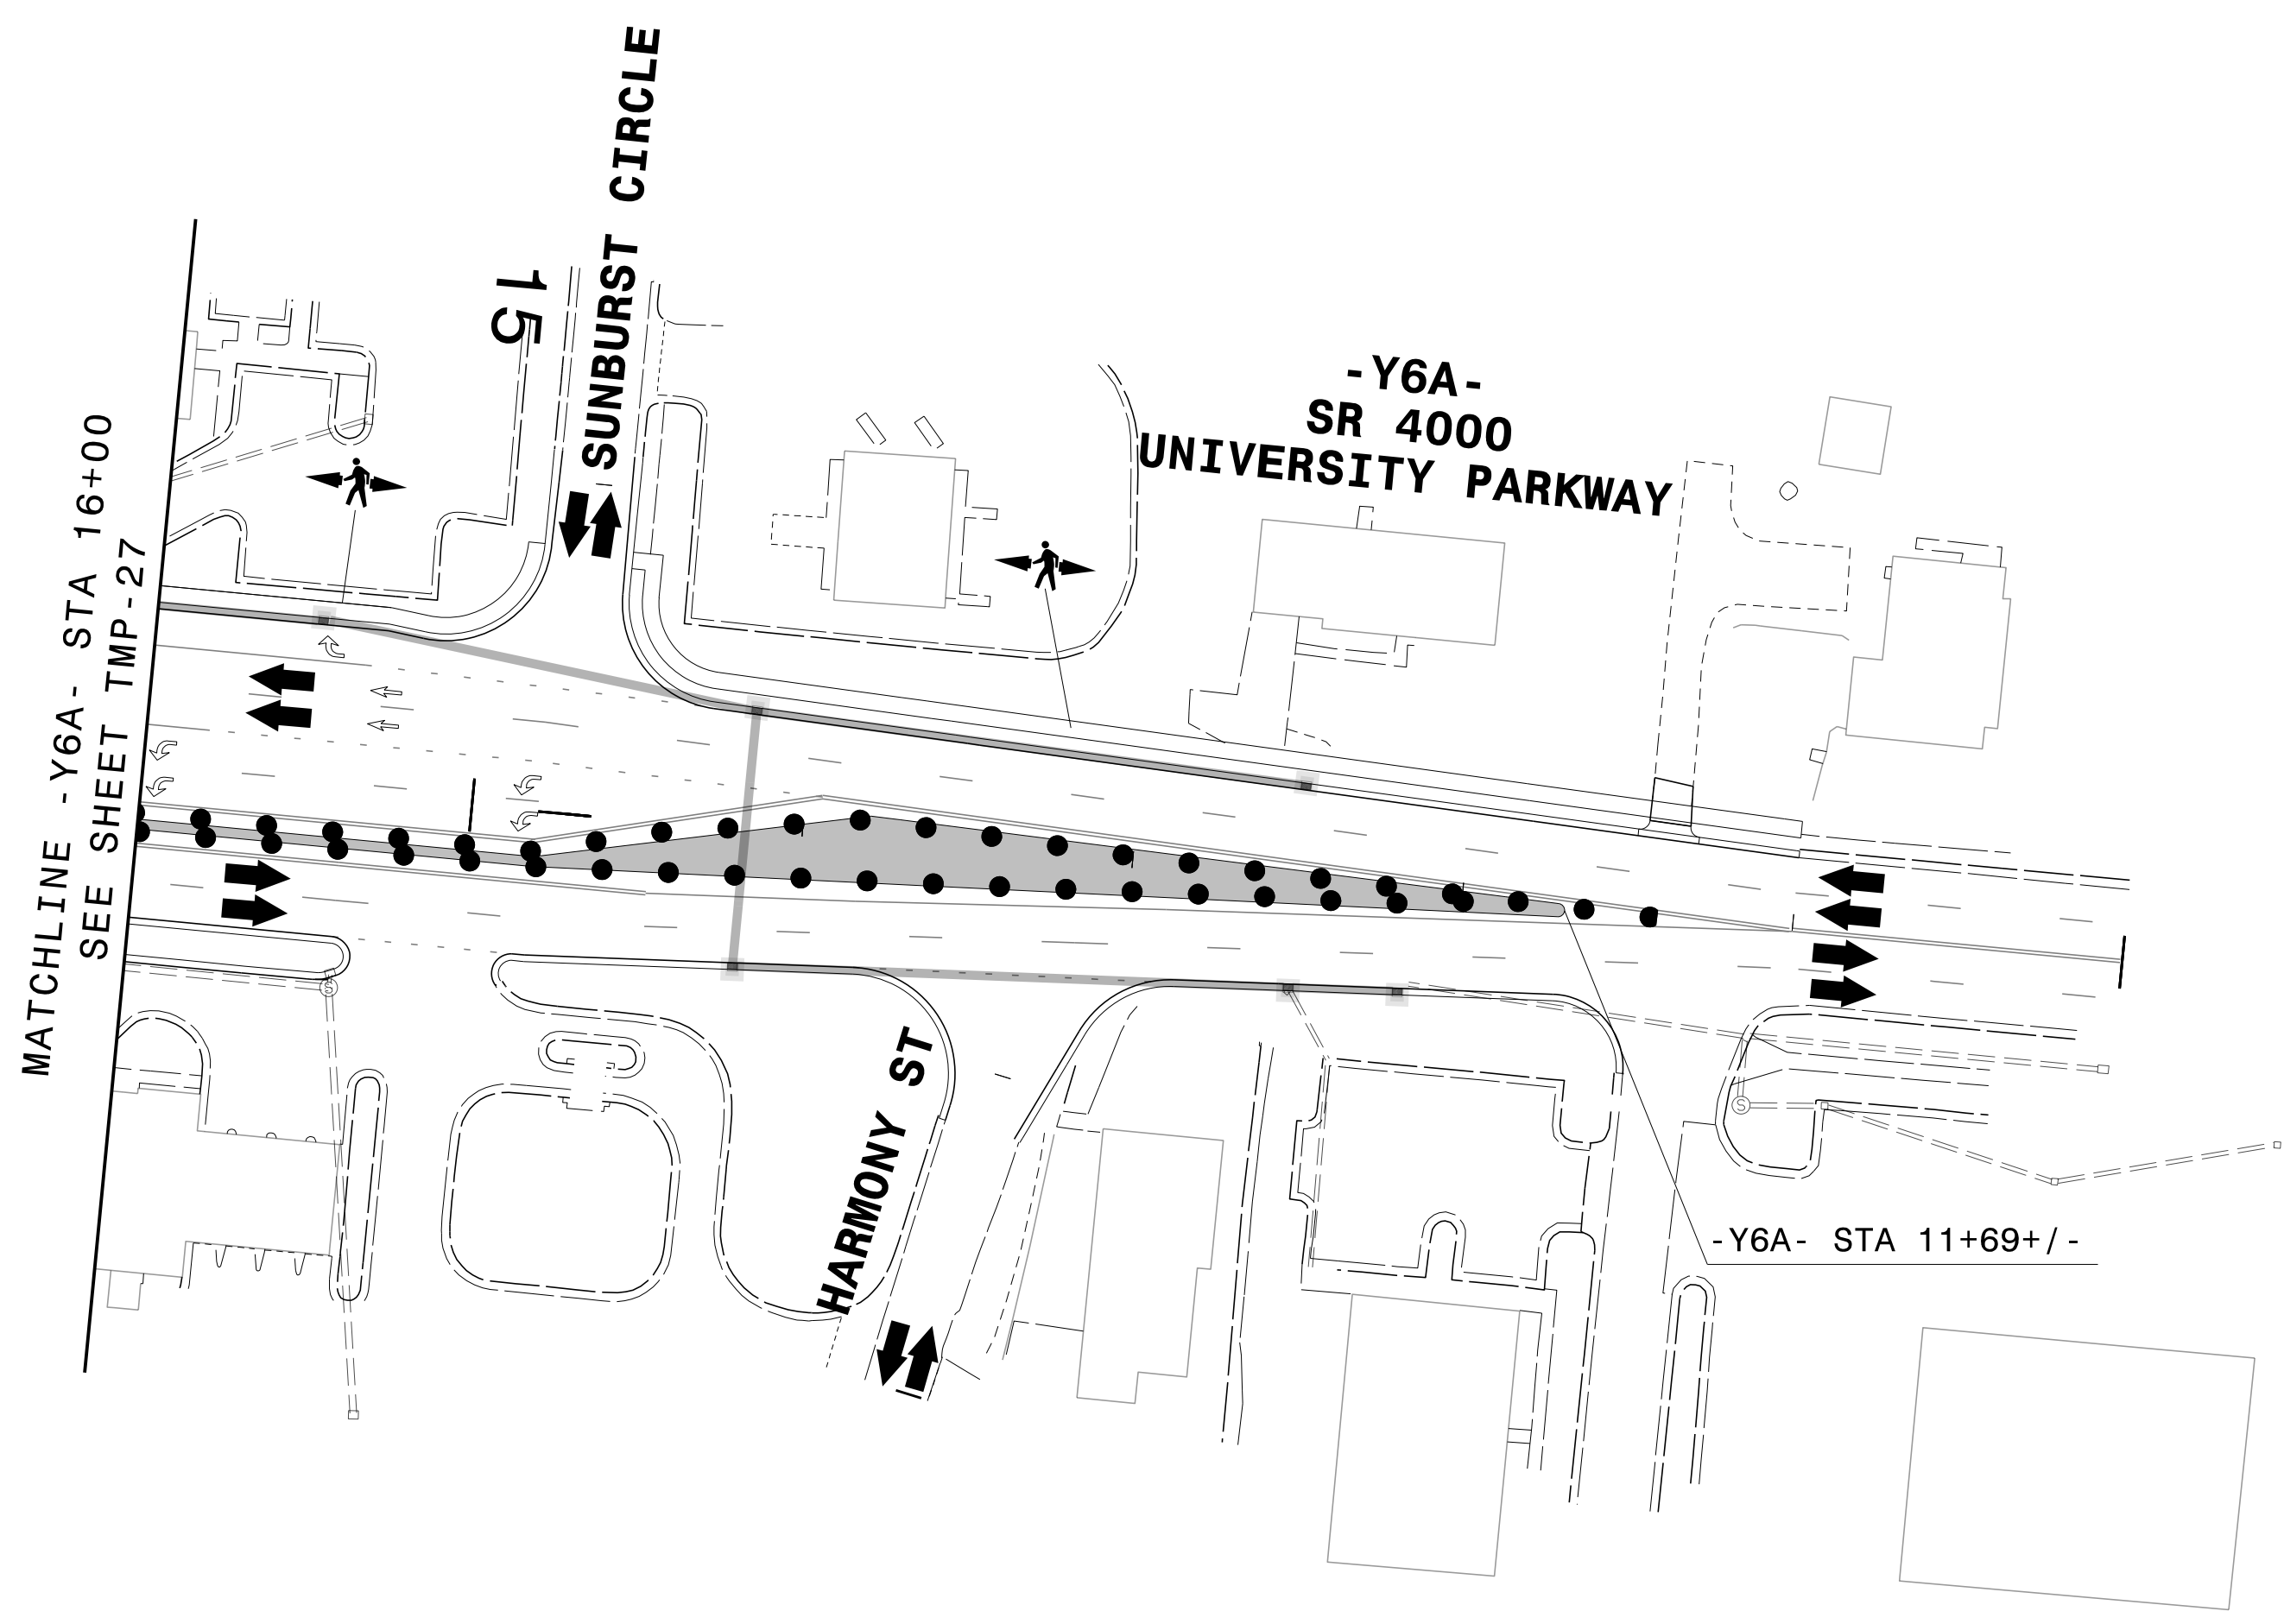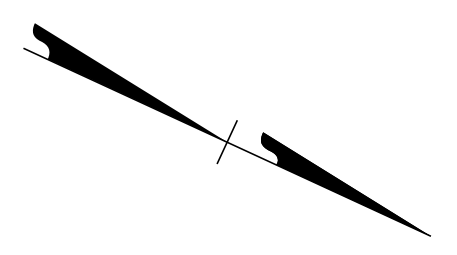

2/21/2023
 G:\308350_DDC\2\ARC-U-2729\TrafficControl\Top\200_285_U-2729_TC_TMP-29_Phase_5.dgn
 User:ST086227

APPROVED: _____
 DATE: _____

**DOCUMENT NOT CONSIDERED FINAL
 UNLESS ALL SIGNATURES COMPLETED**

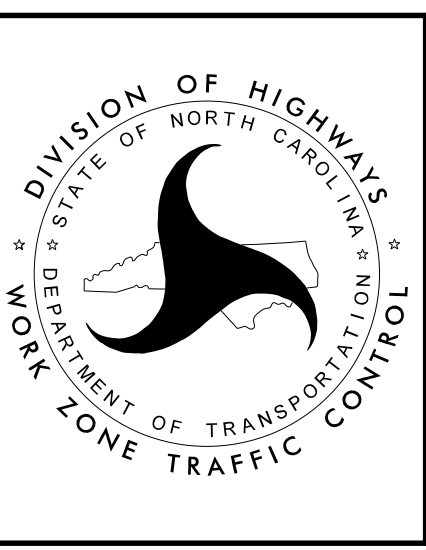


**TEMPORARY TRAFFIC CONTROL
 PHASE V DETAIL**


PLANS PREPARED FOR THE NCDOT BY:

M MOTT MACDONALD I & E, LLC
1101 HAYNES STREET, SUITE 101
RALEIGH, NC 27604

M MOTT MACDONALD
NC LICENSE NO. F-0669

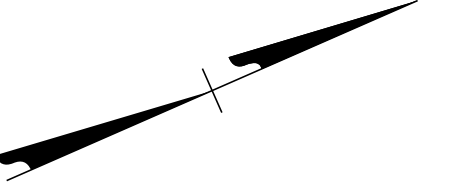

SEE FINAL PAVEMENT MARKING PLAN TO MATCH FINAL PAVEMENT MARKING LAYOUT USING PAINT FOR TEMPORARY PAVEMENT MARKINGS FOR MARKINGS NOT LABELED WITHIN THIS SHEET.

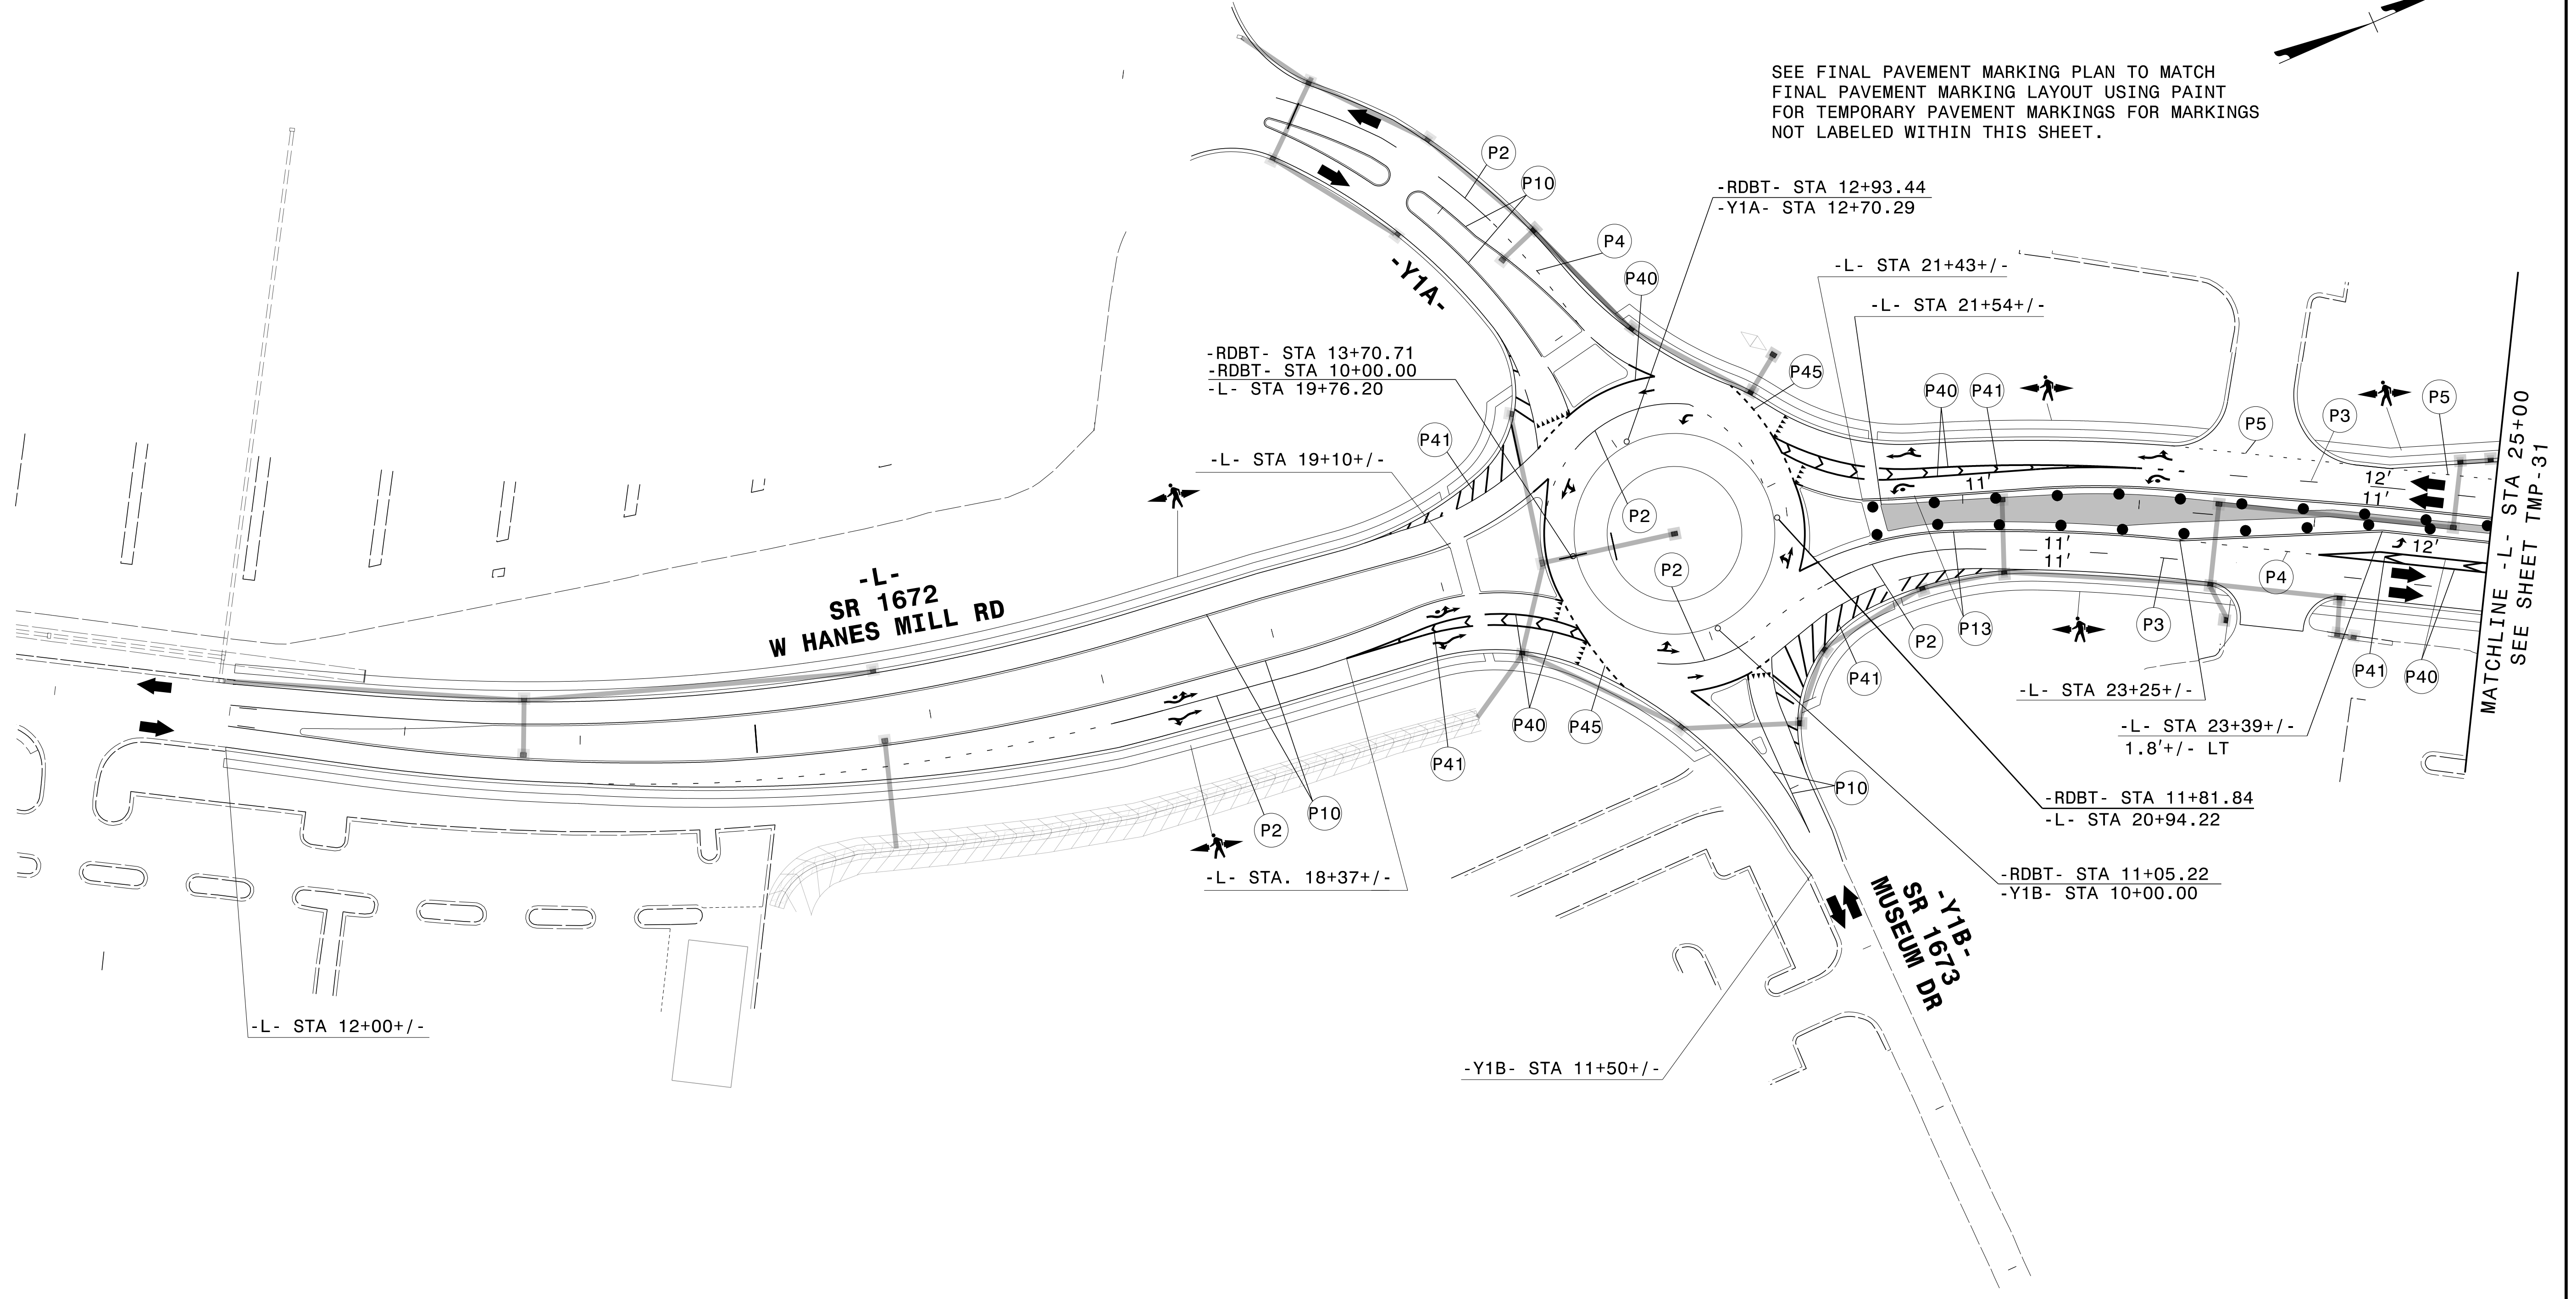


2/21/2023
G:\308350_DDC\2\ARC-U-2729\TrafficControl\Top\200_290_U-2729_TC_TMP_30_Phase_6.dgn
User:ST086227

APPROVED: _____ DATE: _____ SEAL			TEMPORARY TRAFFIC CONTROL PHASE VI DETAIL
DOCUMENT NOT CONSIDERED FINAL UNLESS ALL SIGNATURES COMPLETED			

PLANS PREPARED FOR THE NCDOT BY:

M MOTT MACDONALD I & E, LLC
1101 HAYNES STREET, SUITE 101
RALEIGH, NC 27604
NC LICENSE NO. F-0669

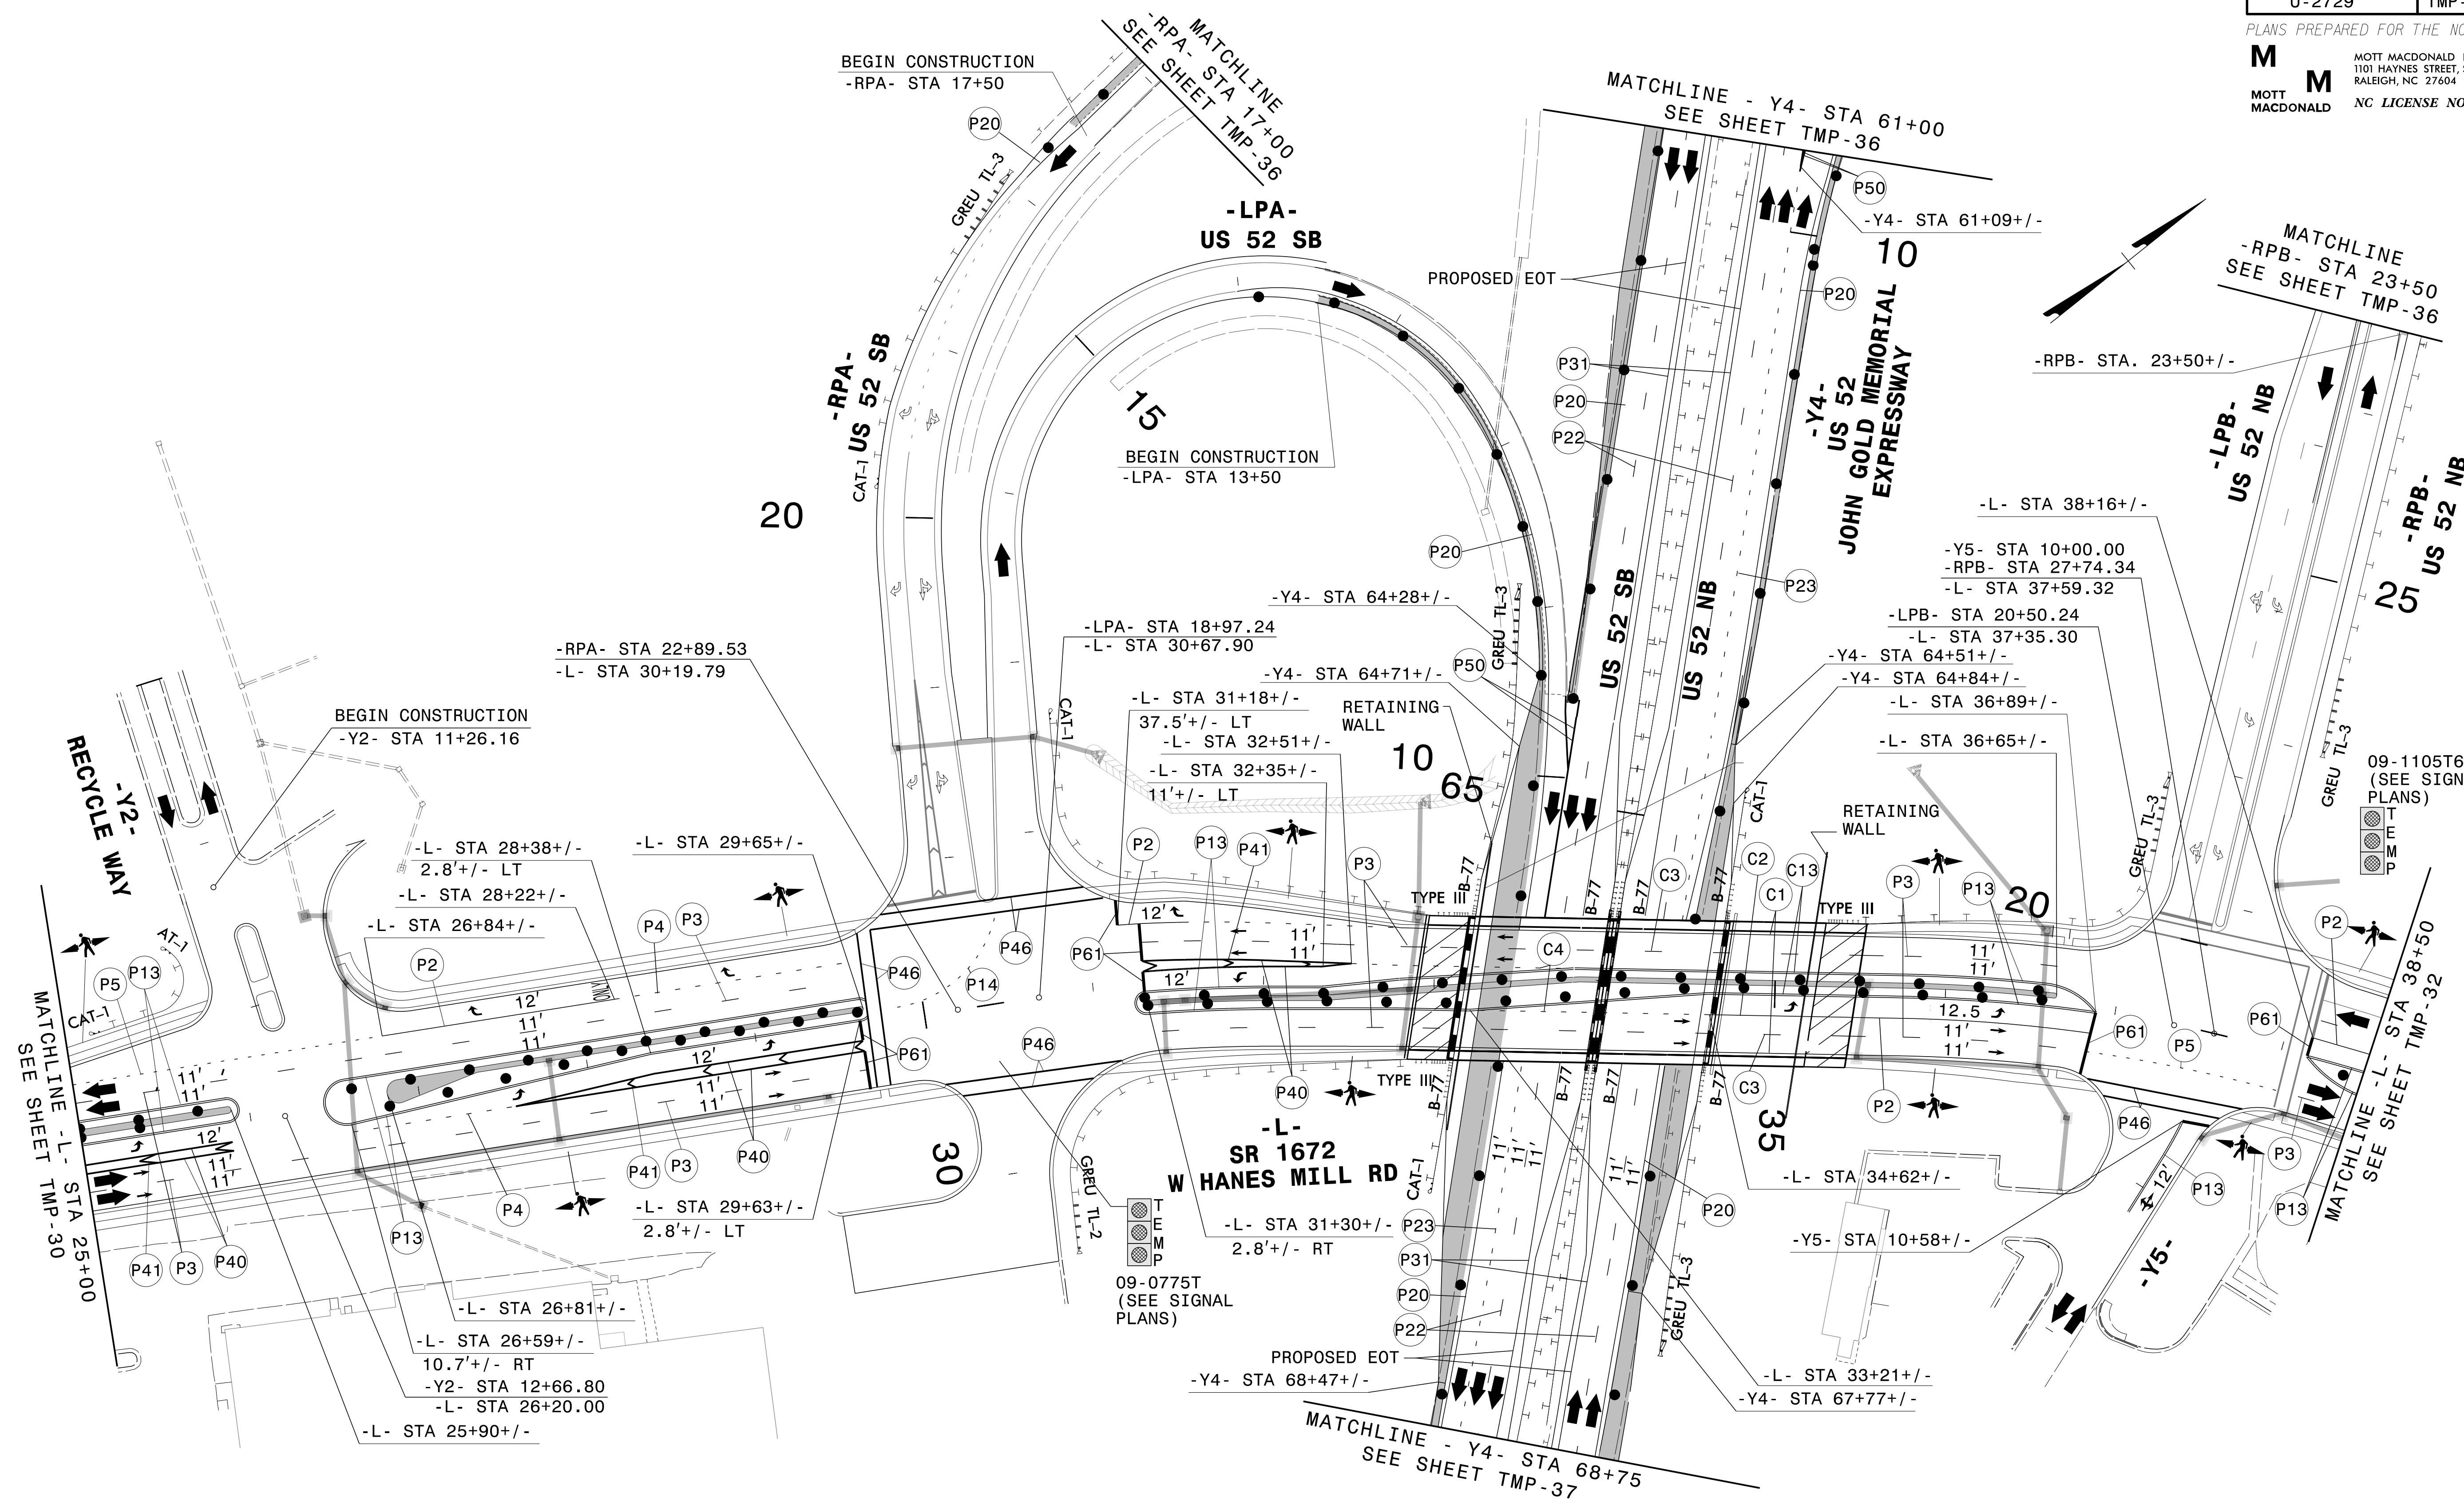


2/21/2023
 G:\308350_DDC\2\ARC-U-2729\TrafficControl\Top\200_295_U-2729_TC_TMP-31_Phase-6.dgn
 User:ST086227

APPROVED: _____

DATE: _____

SEAL



**DOCUMENT NOT CONSIDERED FINAL
UNLESS ALL SIGNATURES COMPLETED**

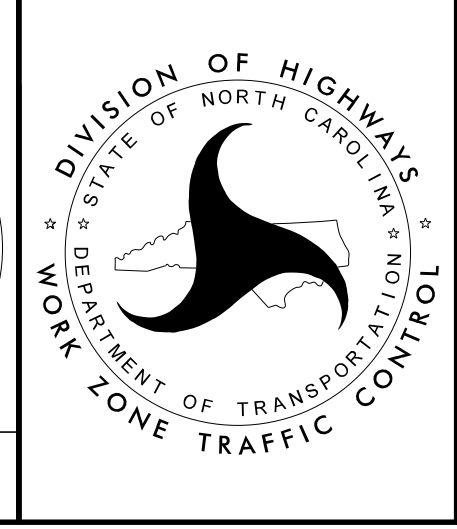

**TEMPORARY TRAFFIC CONTROL
PHASE VI DETAIL**

PLANS PREPARED FOR THE NCDOT BY:

M MOTT MACDONALD I & E, LLC
 1101 HAYNES STREET, SUITE 101
 RALEIGH, NC 27604
M MOTT MACDONALD NC LICENSE NO. F-0669

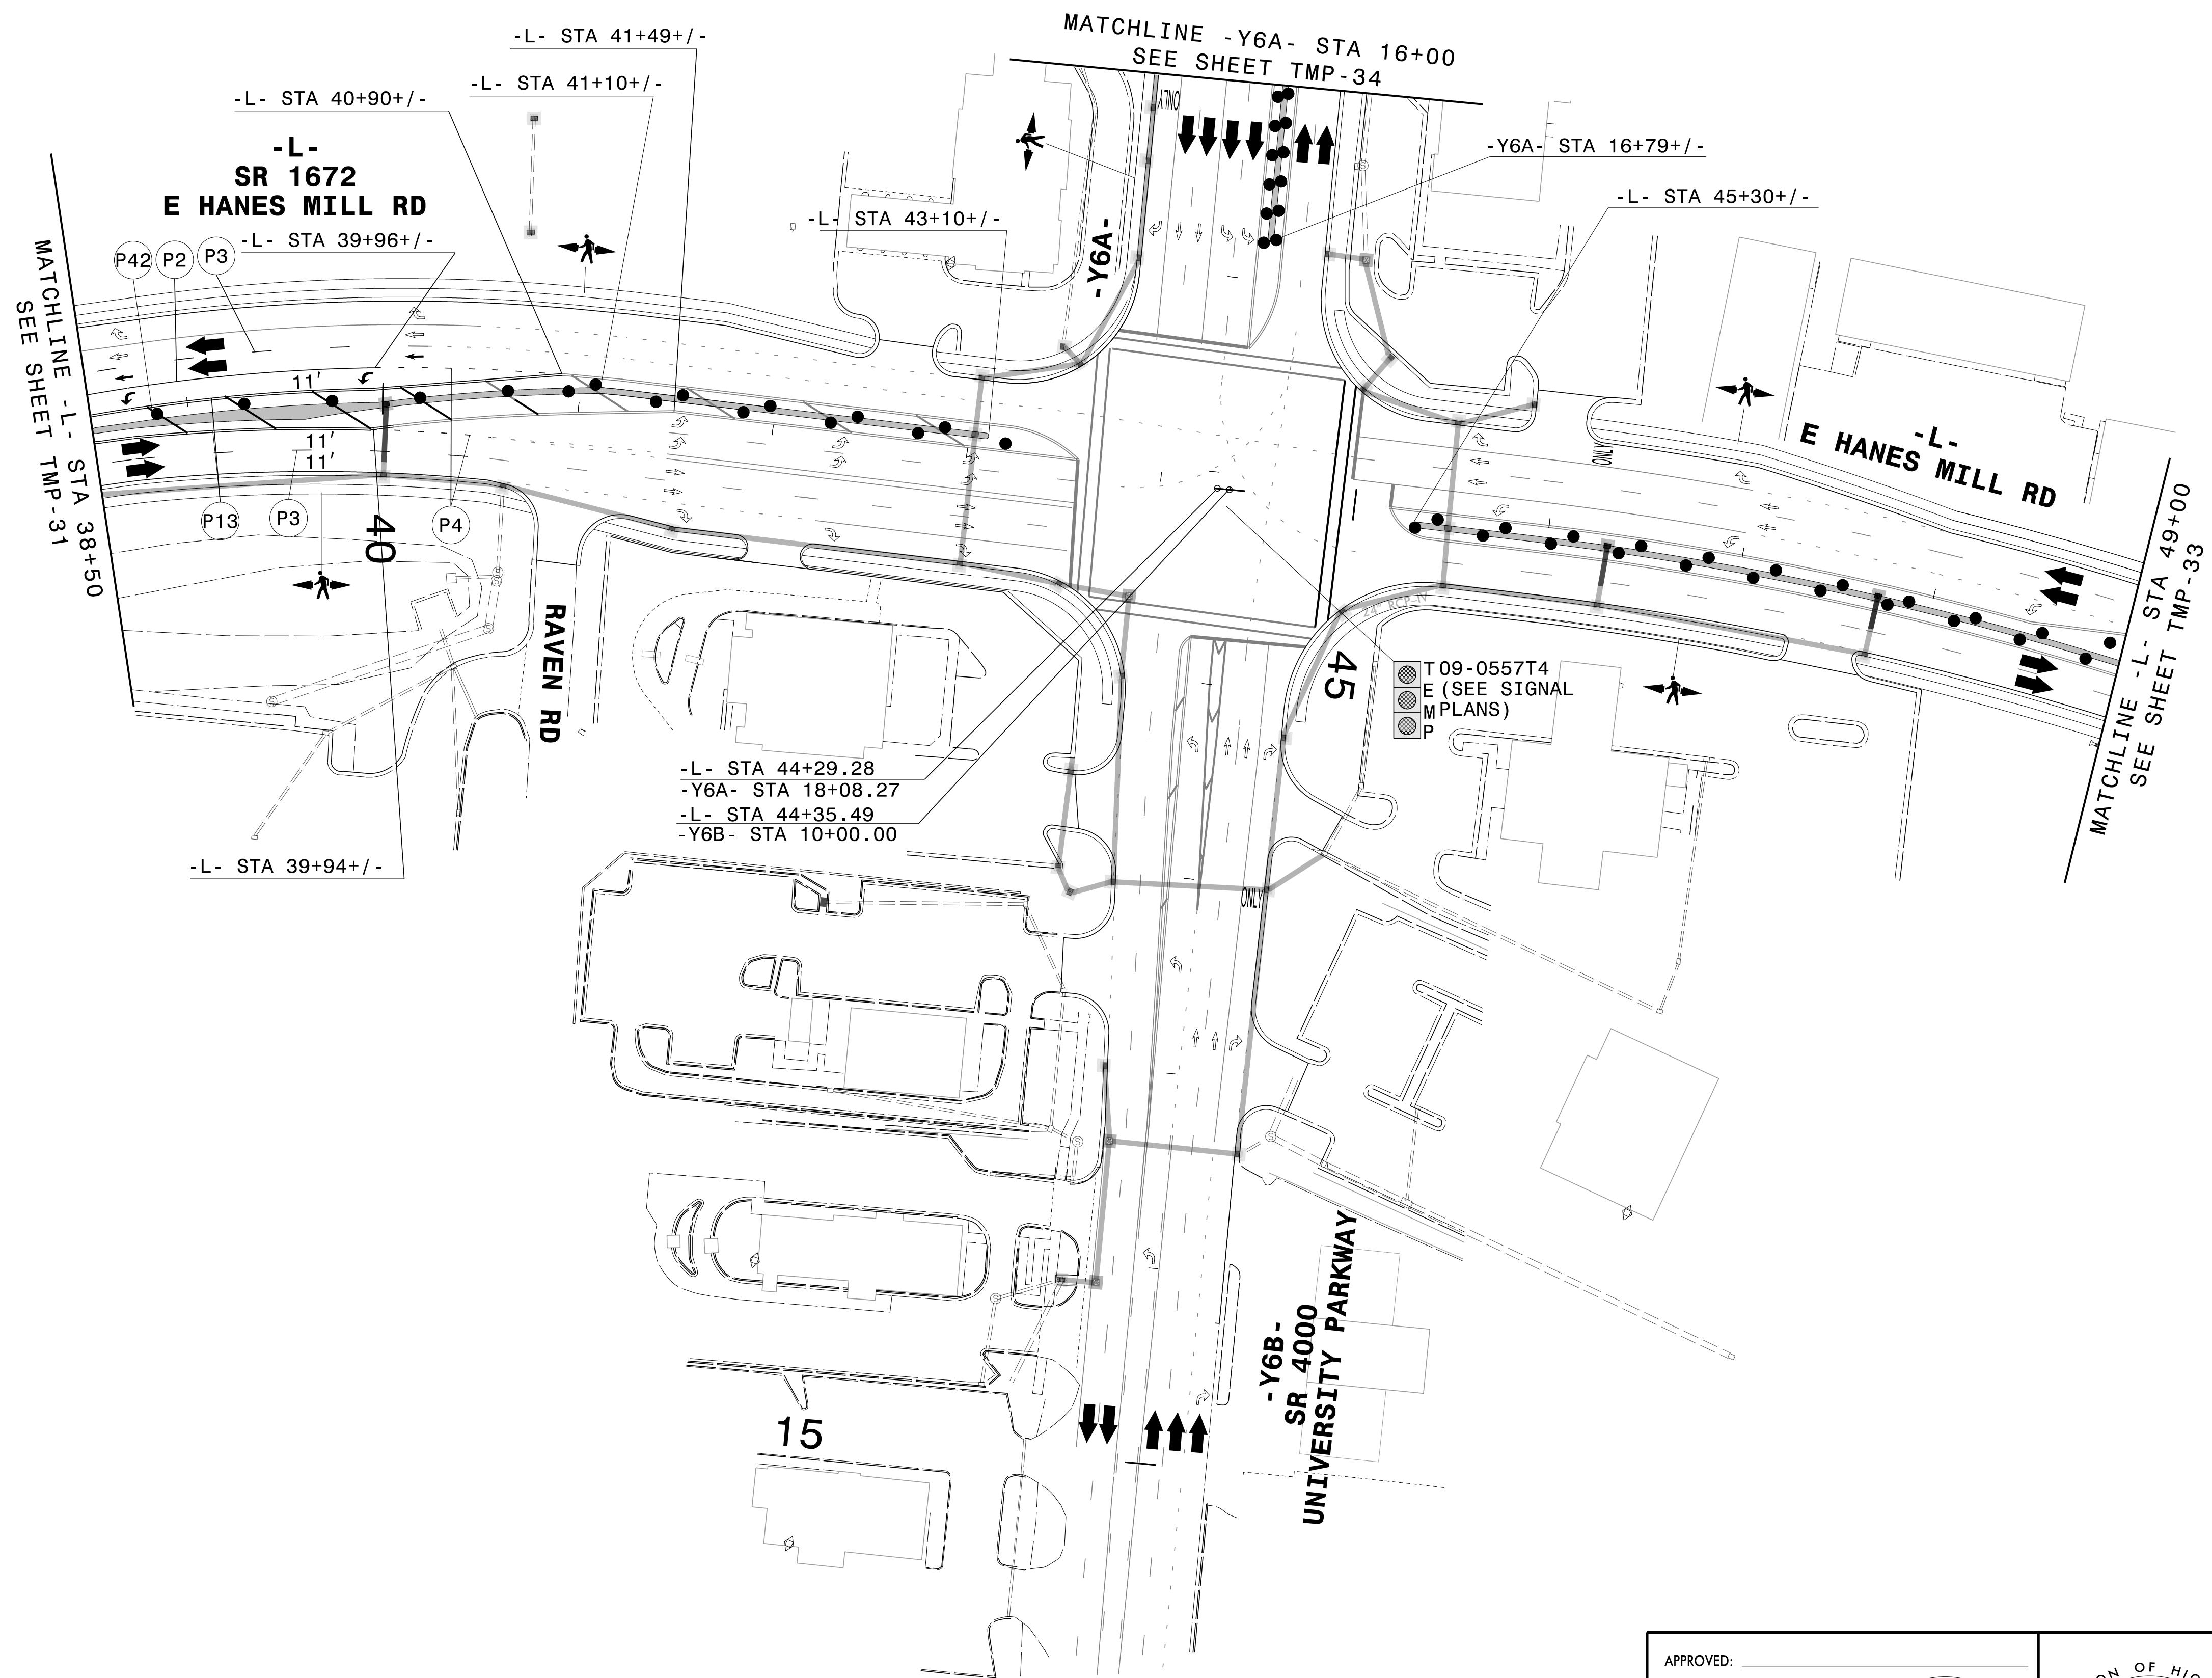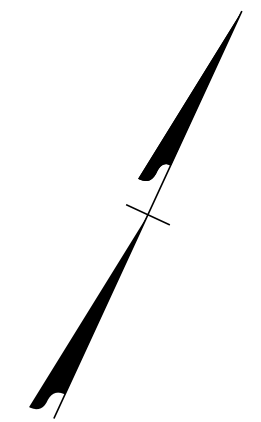



3/13/2023
 G:\308350_DDC\2\RC-U-2729\TrafficControl\Top\200_300_U-2729_TC_TMP_32_Phase_6.dgn
 User:ST086227

APPROVED: _____ DATE: _____ SEAL			TEMPORARY TRAFFIC CONTROL PHASE VI DETAIL
DOCUMENT NOT CONSIDERED FINAL UNLESS ALL SIGNATURES COMPLETED			

PROJ. REFERENCE NO.	SHEET NO.
U-2729	TMP-33



PLANS PREPARED FOR THE NCDOT BY:

M MOTT MACDONALD I & E, LLC
 1101 HAYNES STREET, SUITE 101
 RALEIGH, NC 27604
M MOTT MACDONALD NC LICENSE NO. F-0669

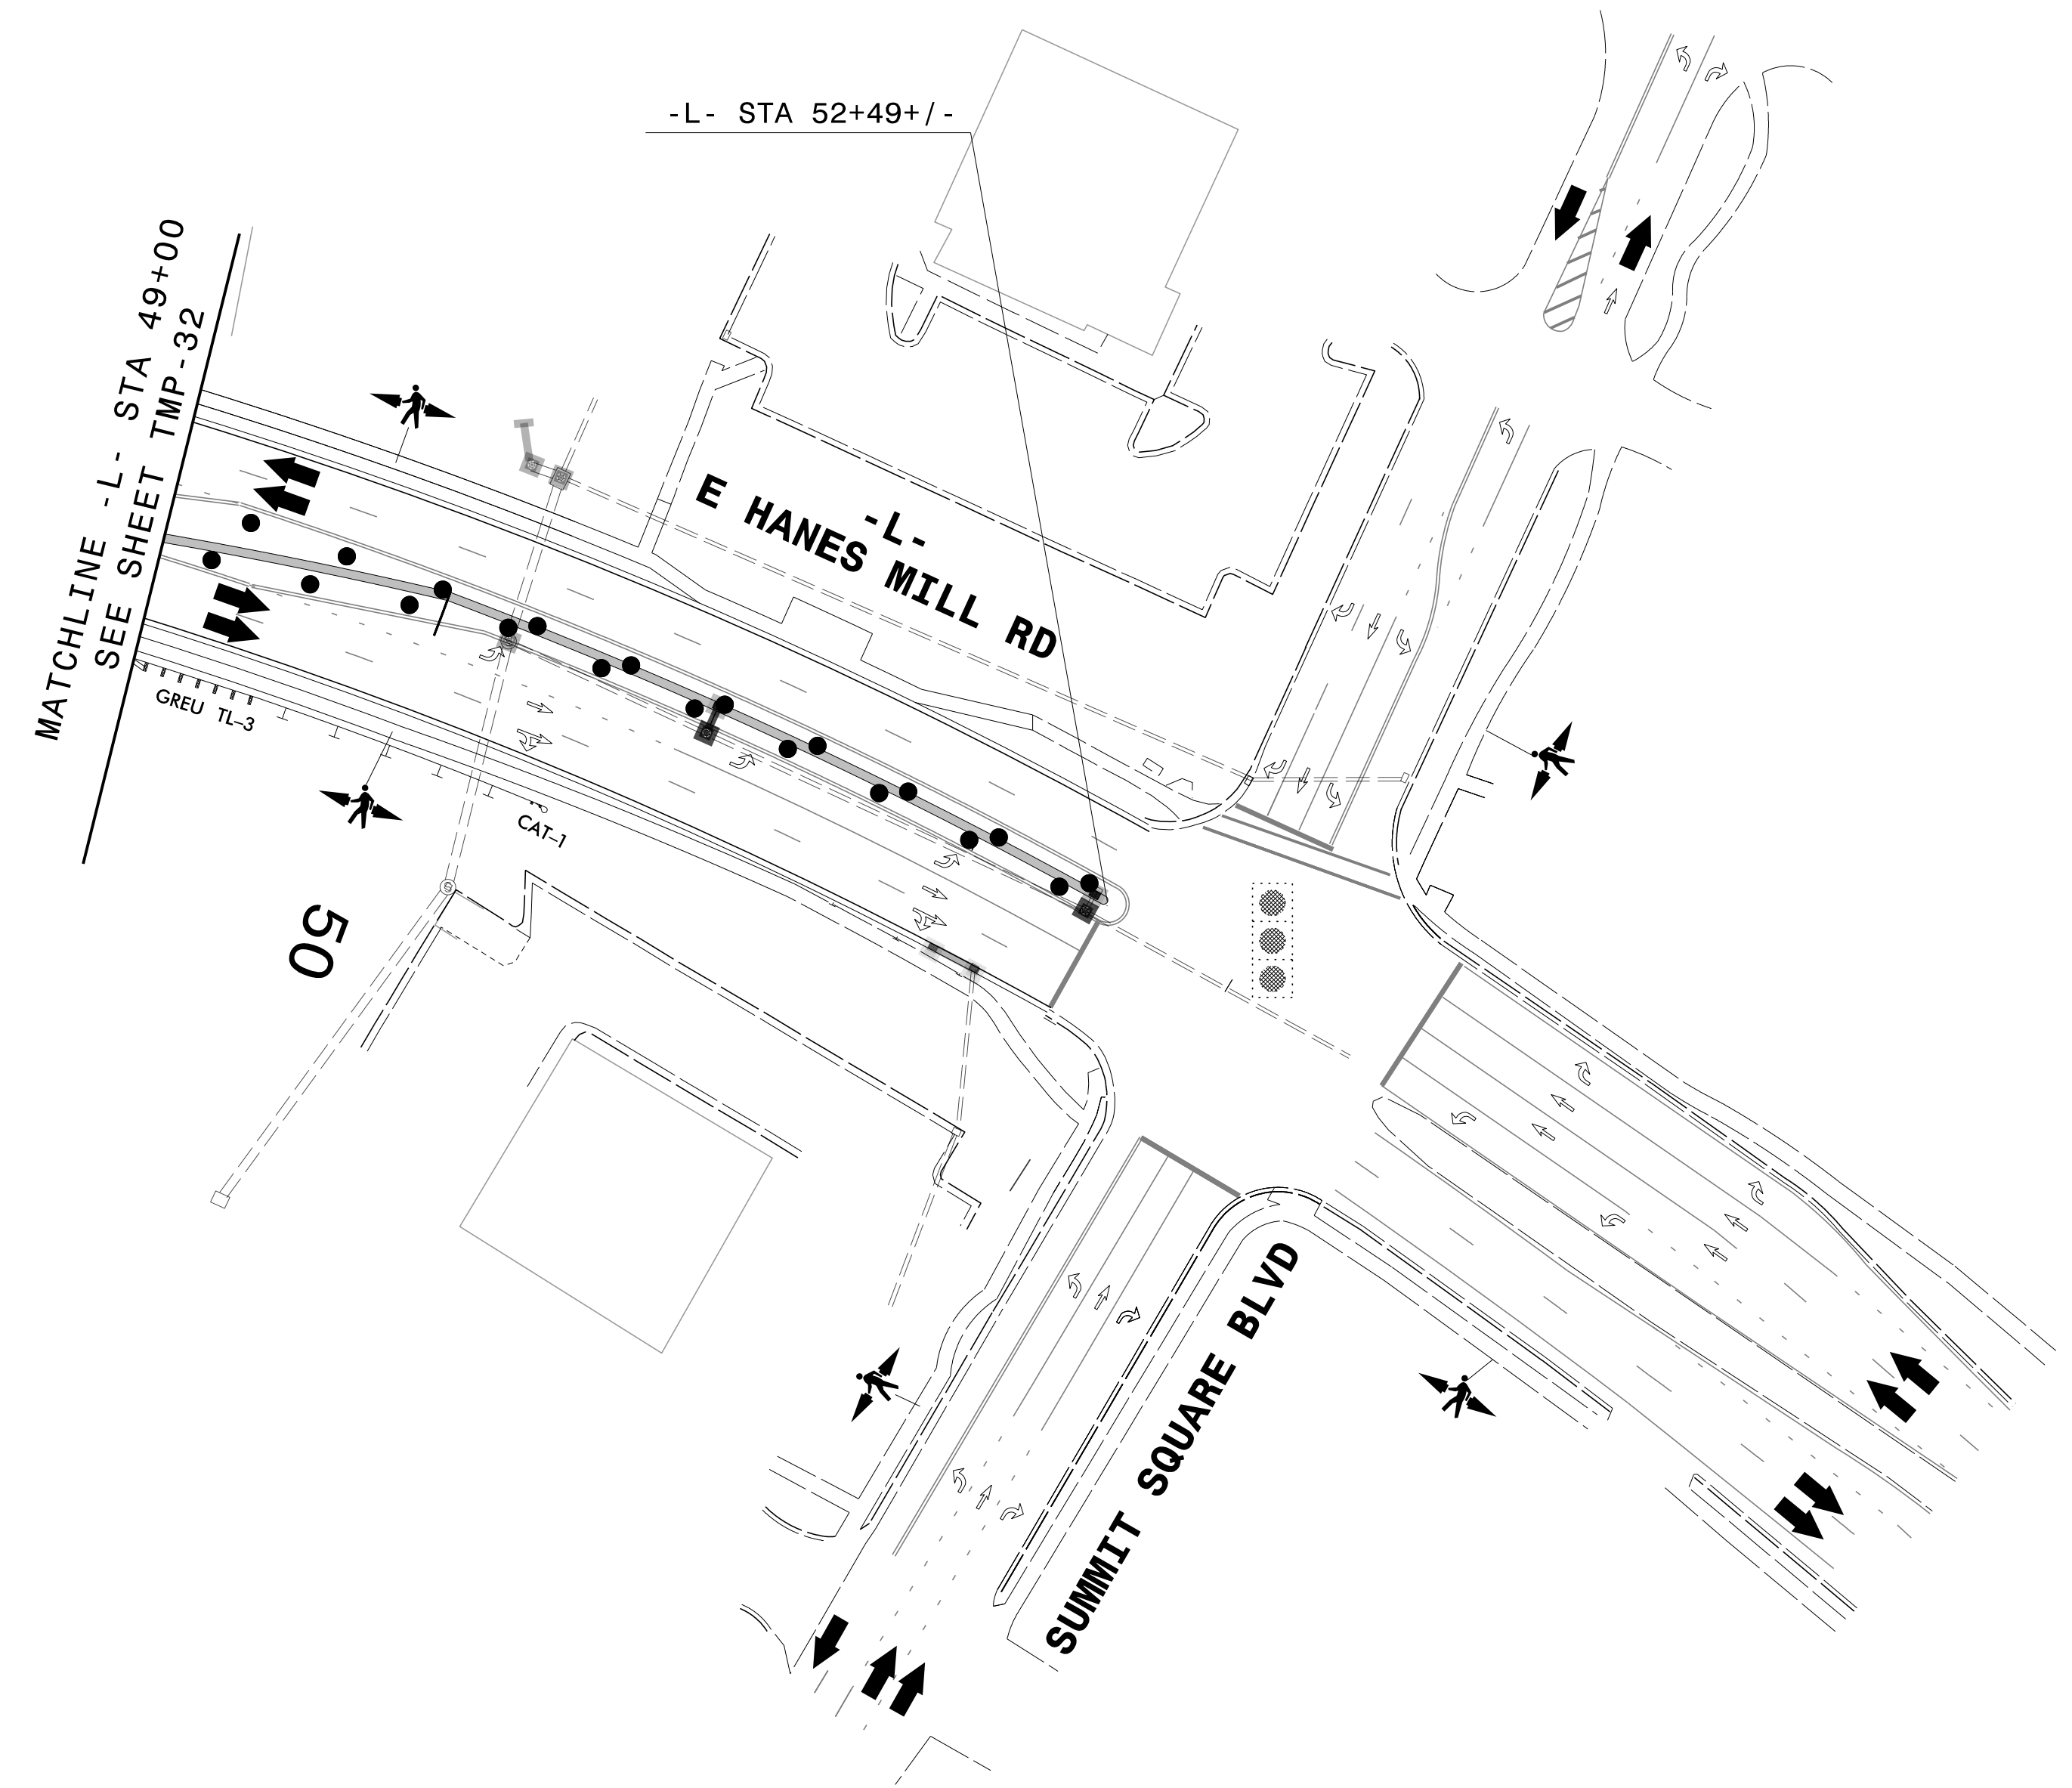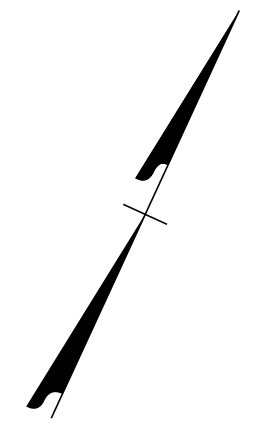

3/13/2023
 G:\308350_DDC\2\ARC-U-2729\TrafficControl\Top\200_305_U-2729_TC_TMP_33_Phase_6.dgn
 User:ST086227

APPROVED: _____
 DATE: _____

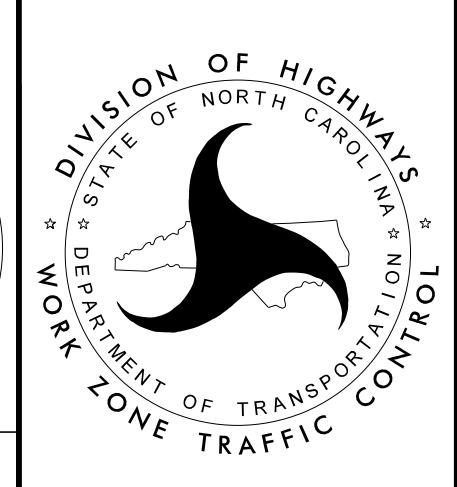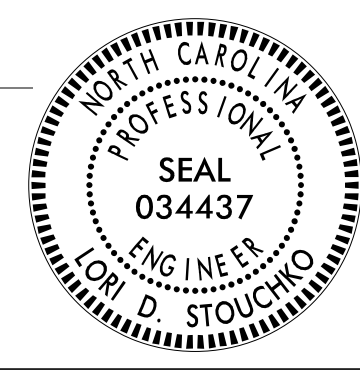



**TEMPORARY TRAFFIC CONTROL
 PHASE VI DETAIL**

**DOCUMENT NOT CONSIDERED FINAL
 UNLESS ALL SIGNATURES COMPLETED**

PROJ. REFERENCE NO.	SHEET NO.
U-2729	TMP-34

PLANS PREPARED FOR THE NCDOT BY:

M MOTT MACDONALD I & E, LLC
 1101 HAYNES STREET, SUITE 101
 RALEIGH, NC 27604
M MOTT MACDONALD NC LICENSE NO. F-0669

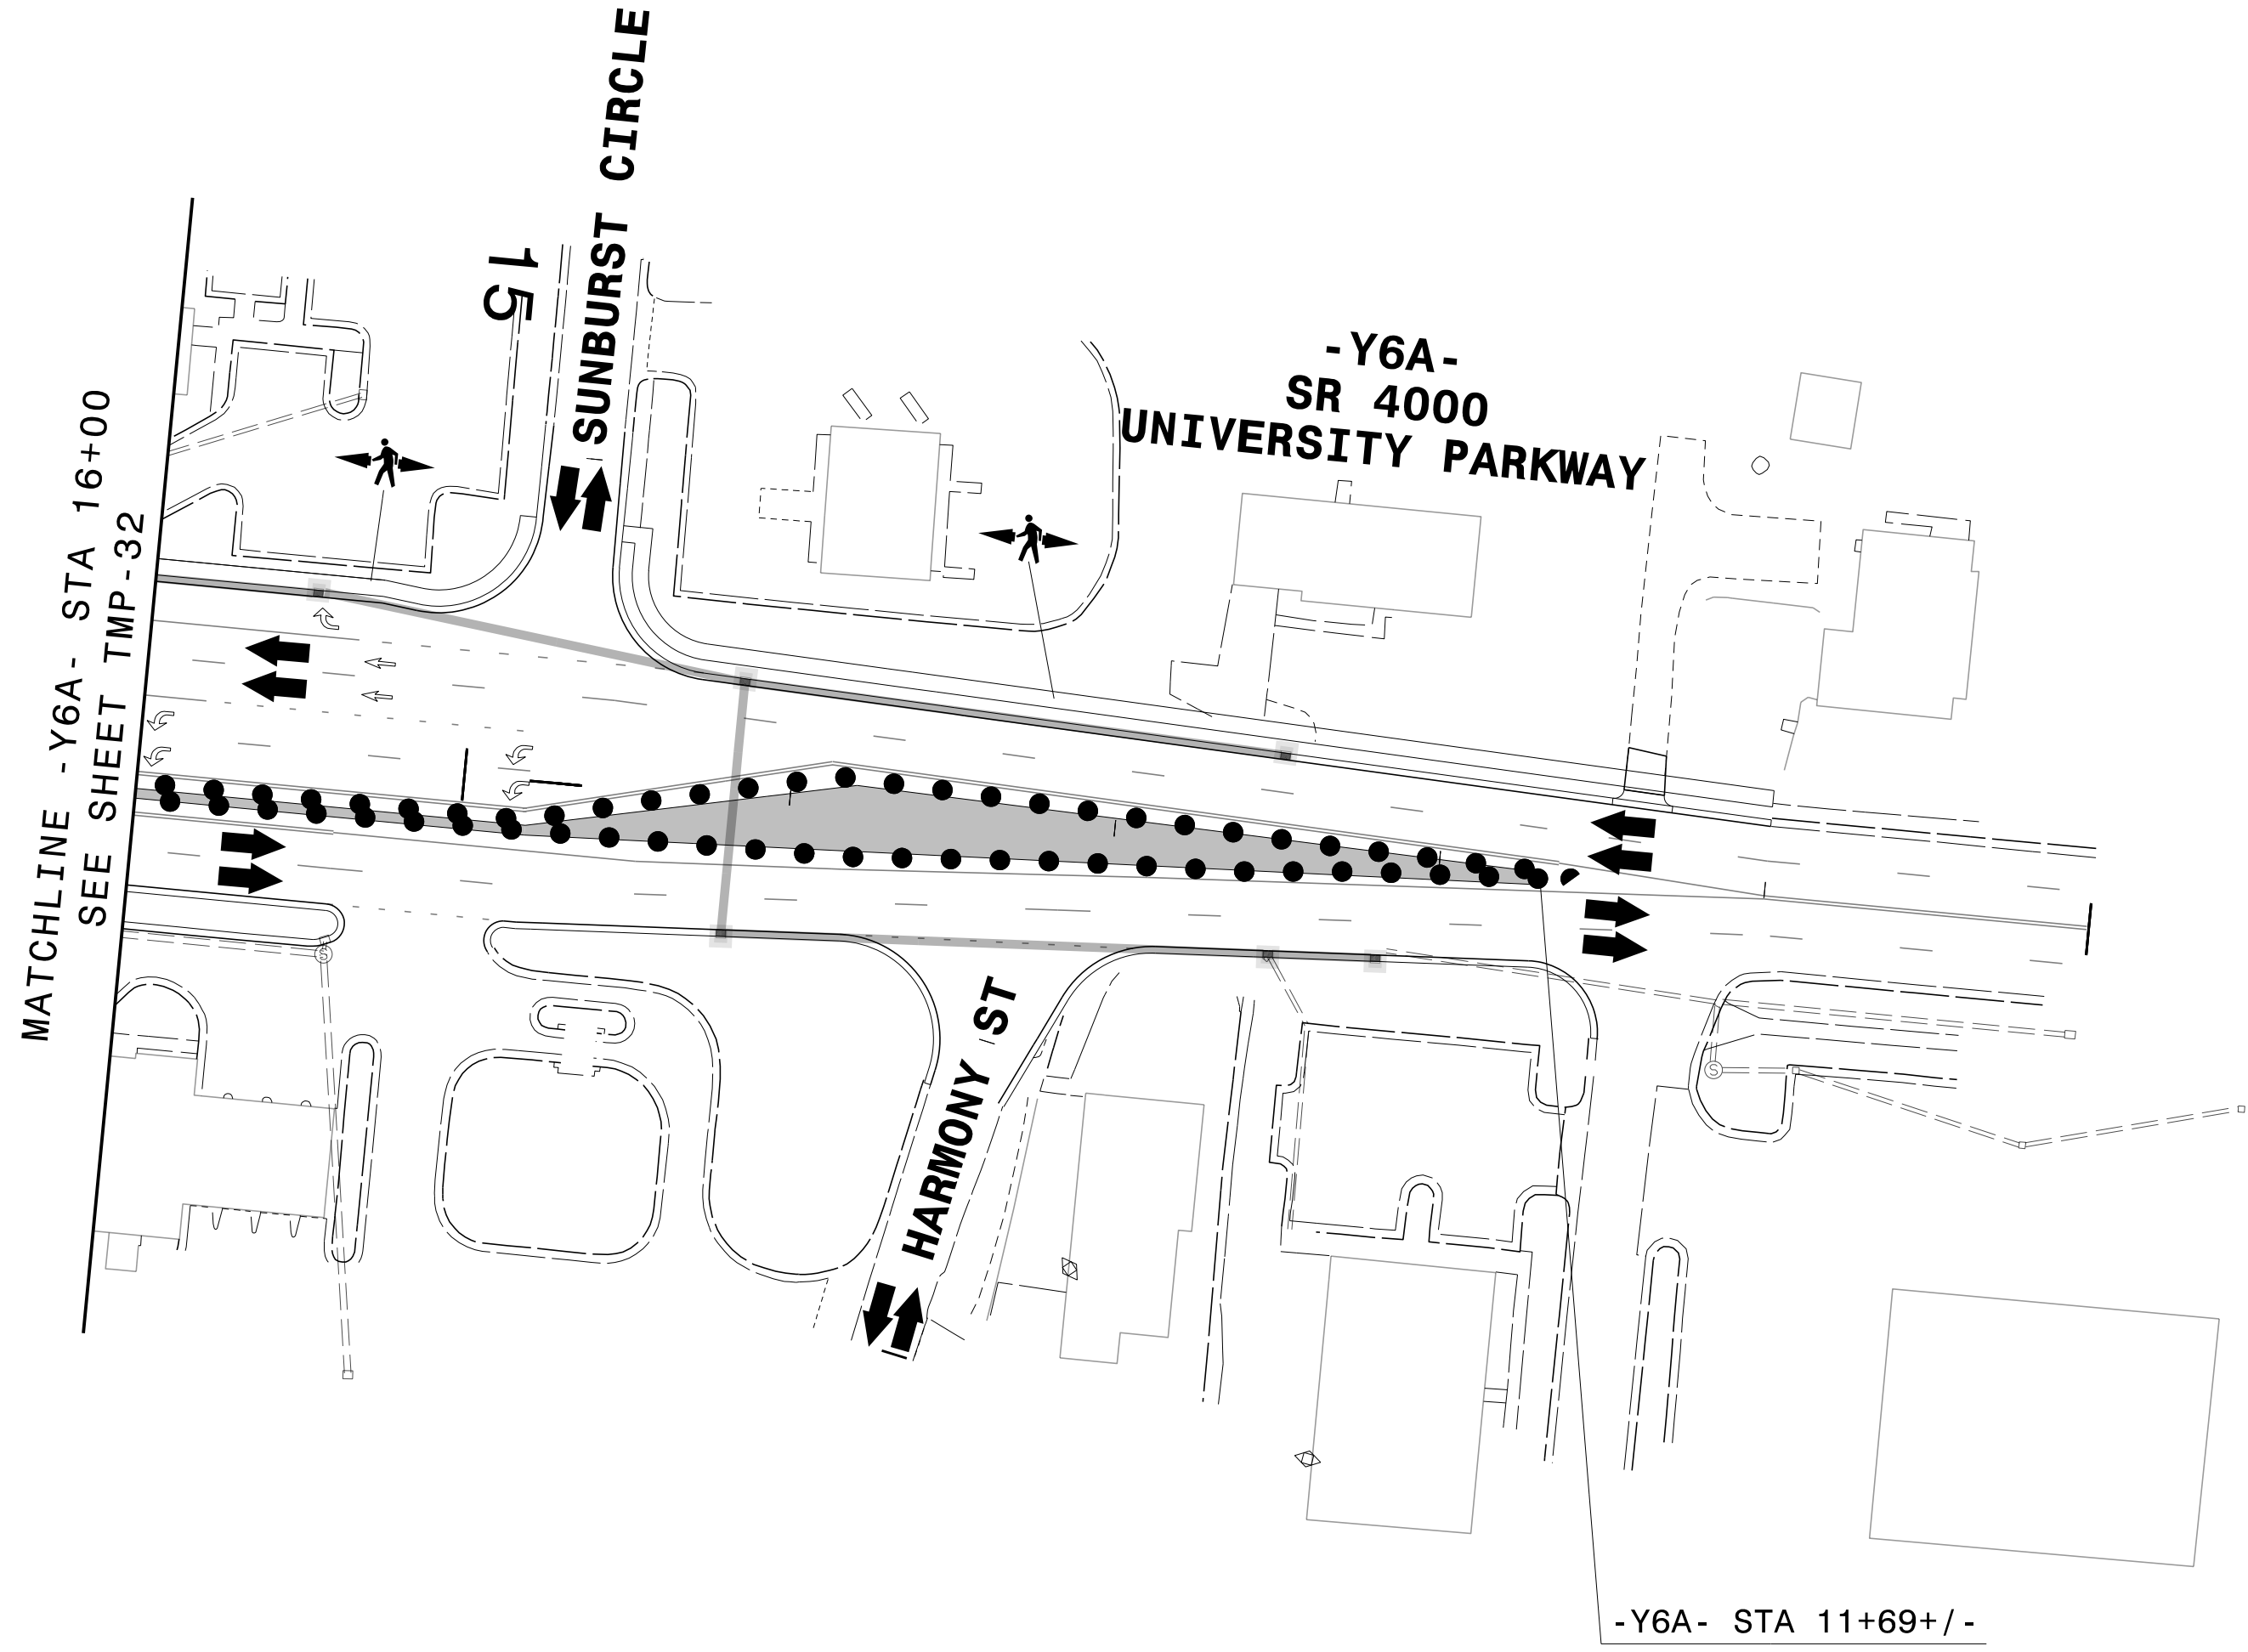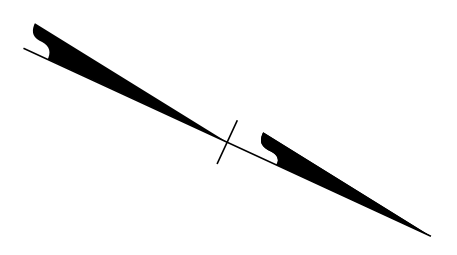

2/21/2023
 G:\308350_DDC\2\ARC-U-2729\TrafficControl\Top\200_310_U-2729_TC_TMP_34_Phase_6.dgn
 User:ST086227

APPROVED: _____
 DATE: _____

**DOCUMENT NOT CONSIDERED FINAL
 UNLESS ALL SIGNATURES COMPLETED**





**TEMPORARY TRAFFIC CONTROL
 PHASE VI DETAIL**

PROJ. REFERENCE NO.	SHEET NO.
U-2729	TMP-35

PLANS PREPARED FOR THE NCDOT BY:

M MOTT MACDONALD I & E, LLC
 1101 HAYNES STREET, SUITE 101
 RALEIGH, NC 27604
M MOTT MACDONALD
 NC LICENSE NO. F-0669

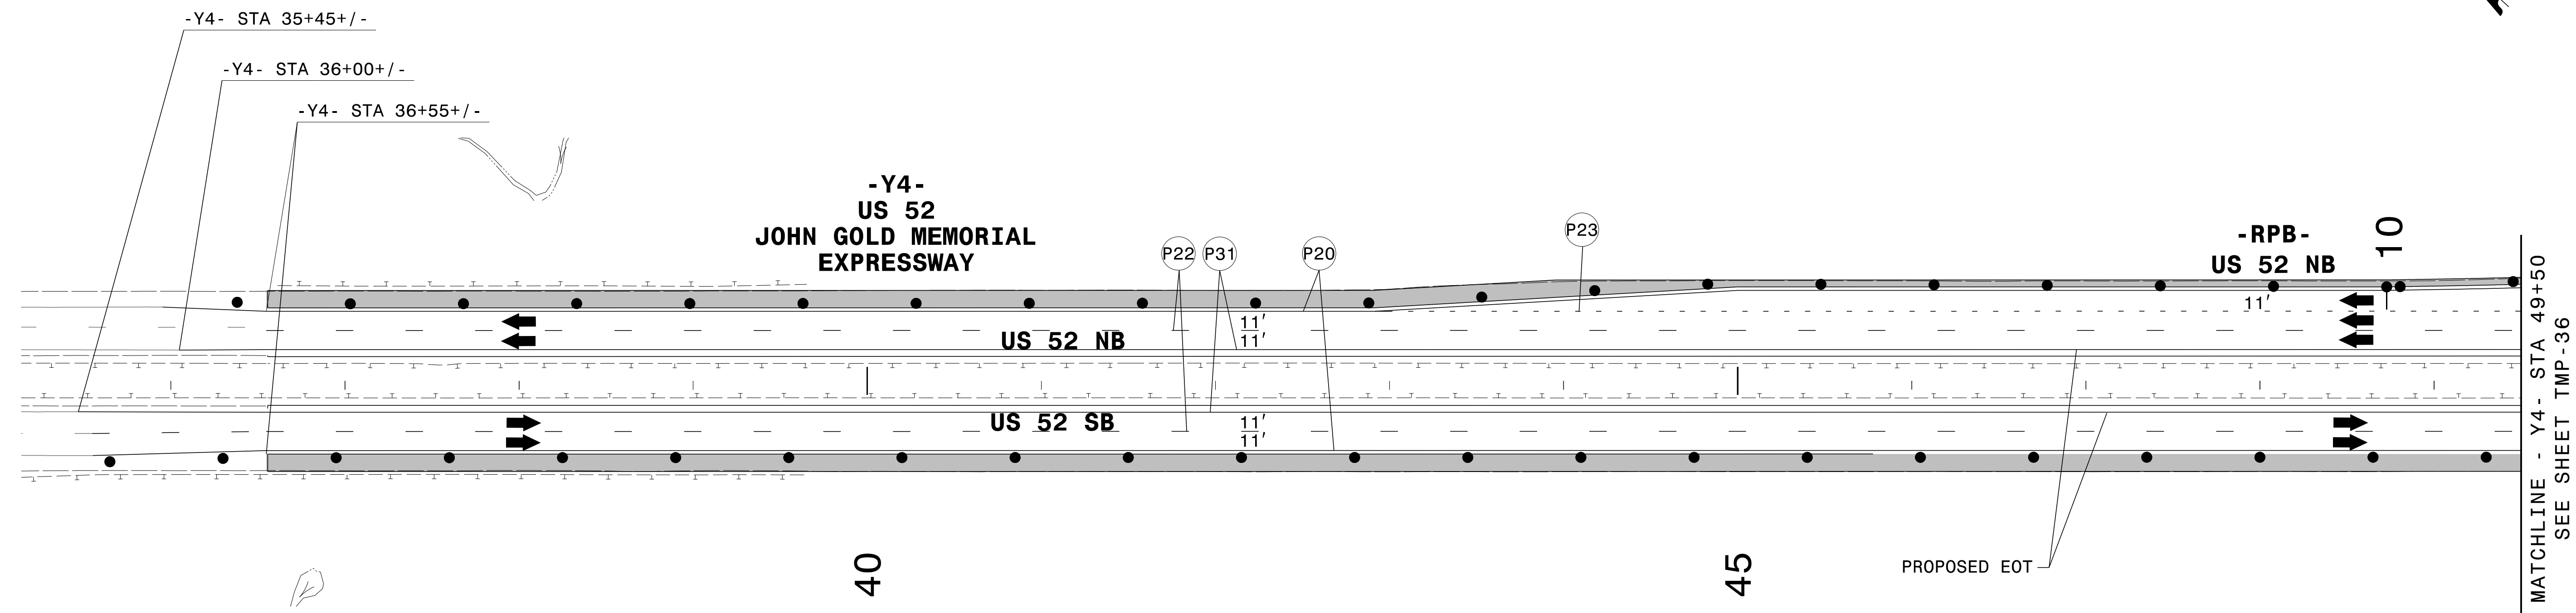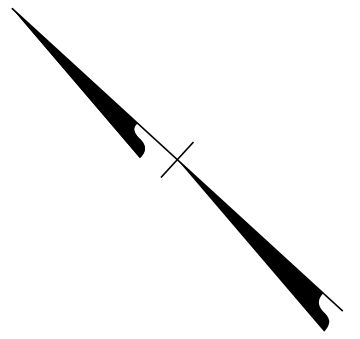


2/21/2023
 G:\308350_DDC\2\ARC-U-2729\TrafficControl\Top\200_315_U-2729_TC_TMP_35_Phase_6.dgn
 User:ST086227

APPROVED: _____ DATE: _____ SEAL			TEMPORARY TRAFFIC CONTROL PHASE VI DETAIL
DOCUMENT NOT CONSIDERED FINAL UNLESS ALL SIGNATURES COMPLETED			

PLANS PREPARED FOR THE NCDOT BY:

M M
 MOTT MACDONALD I & E, LLC
 1101 HAYNES STREET, SUITE 101
 RALEIGH, NC 27604
 NC LICENSE NO. F-0669

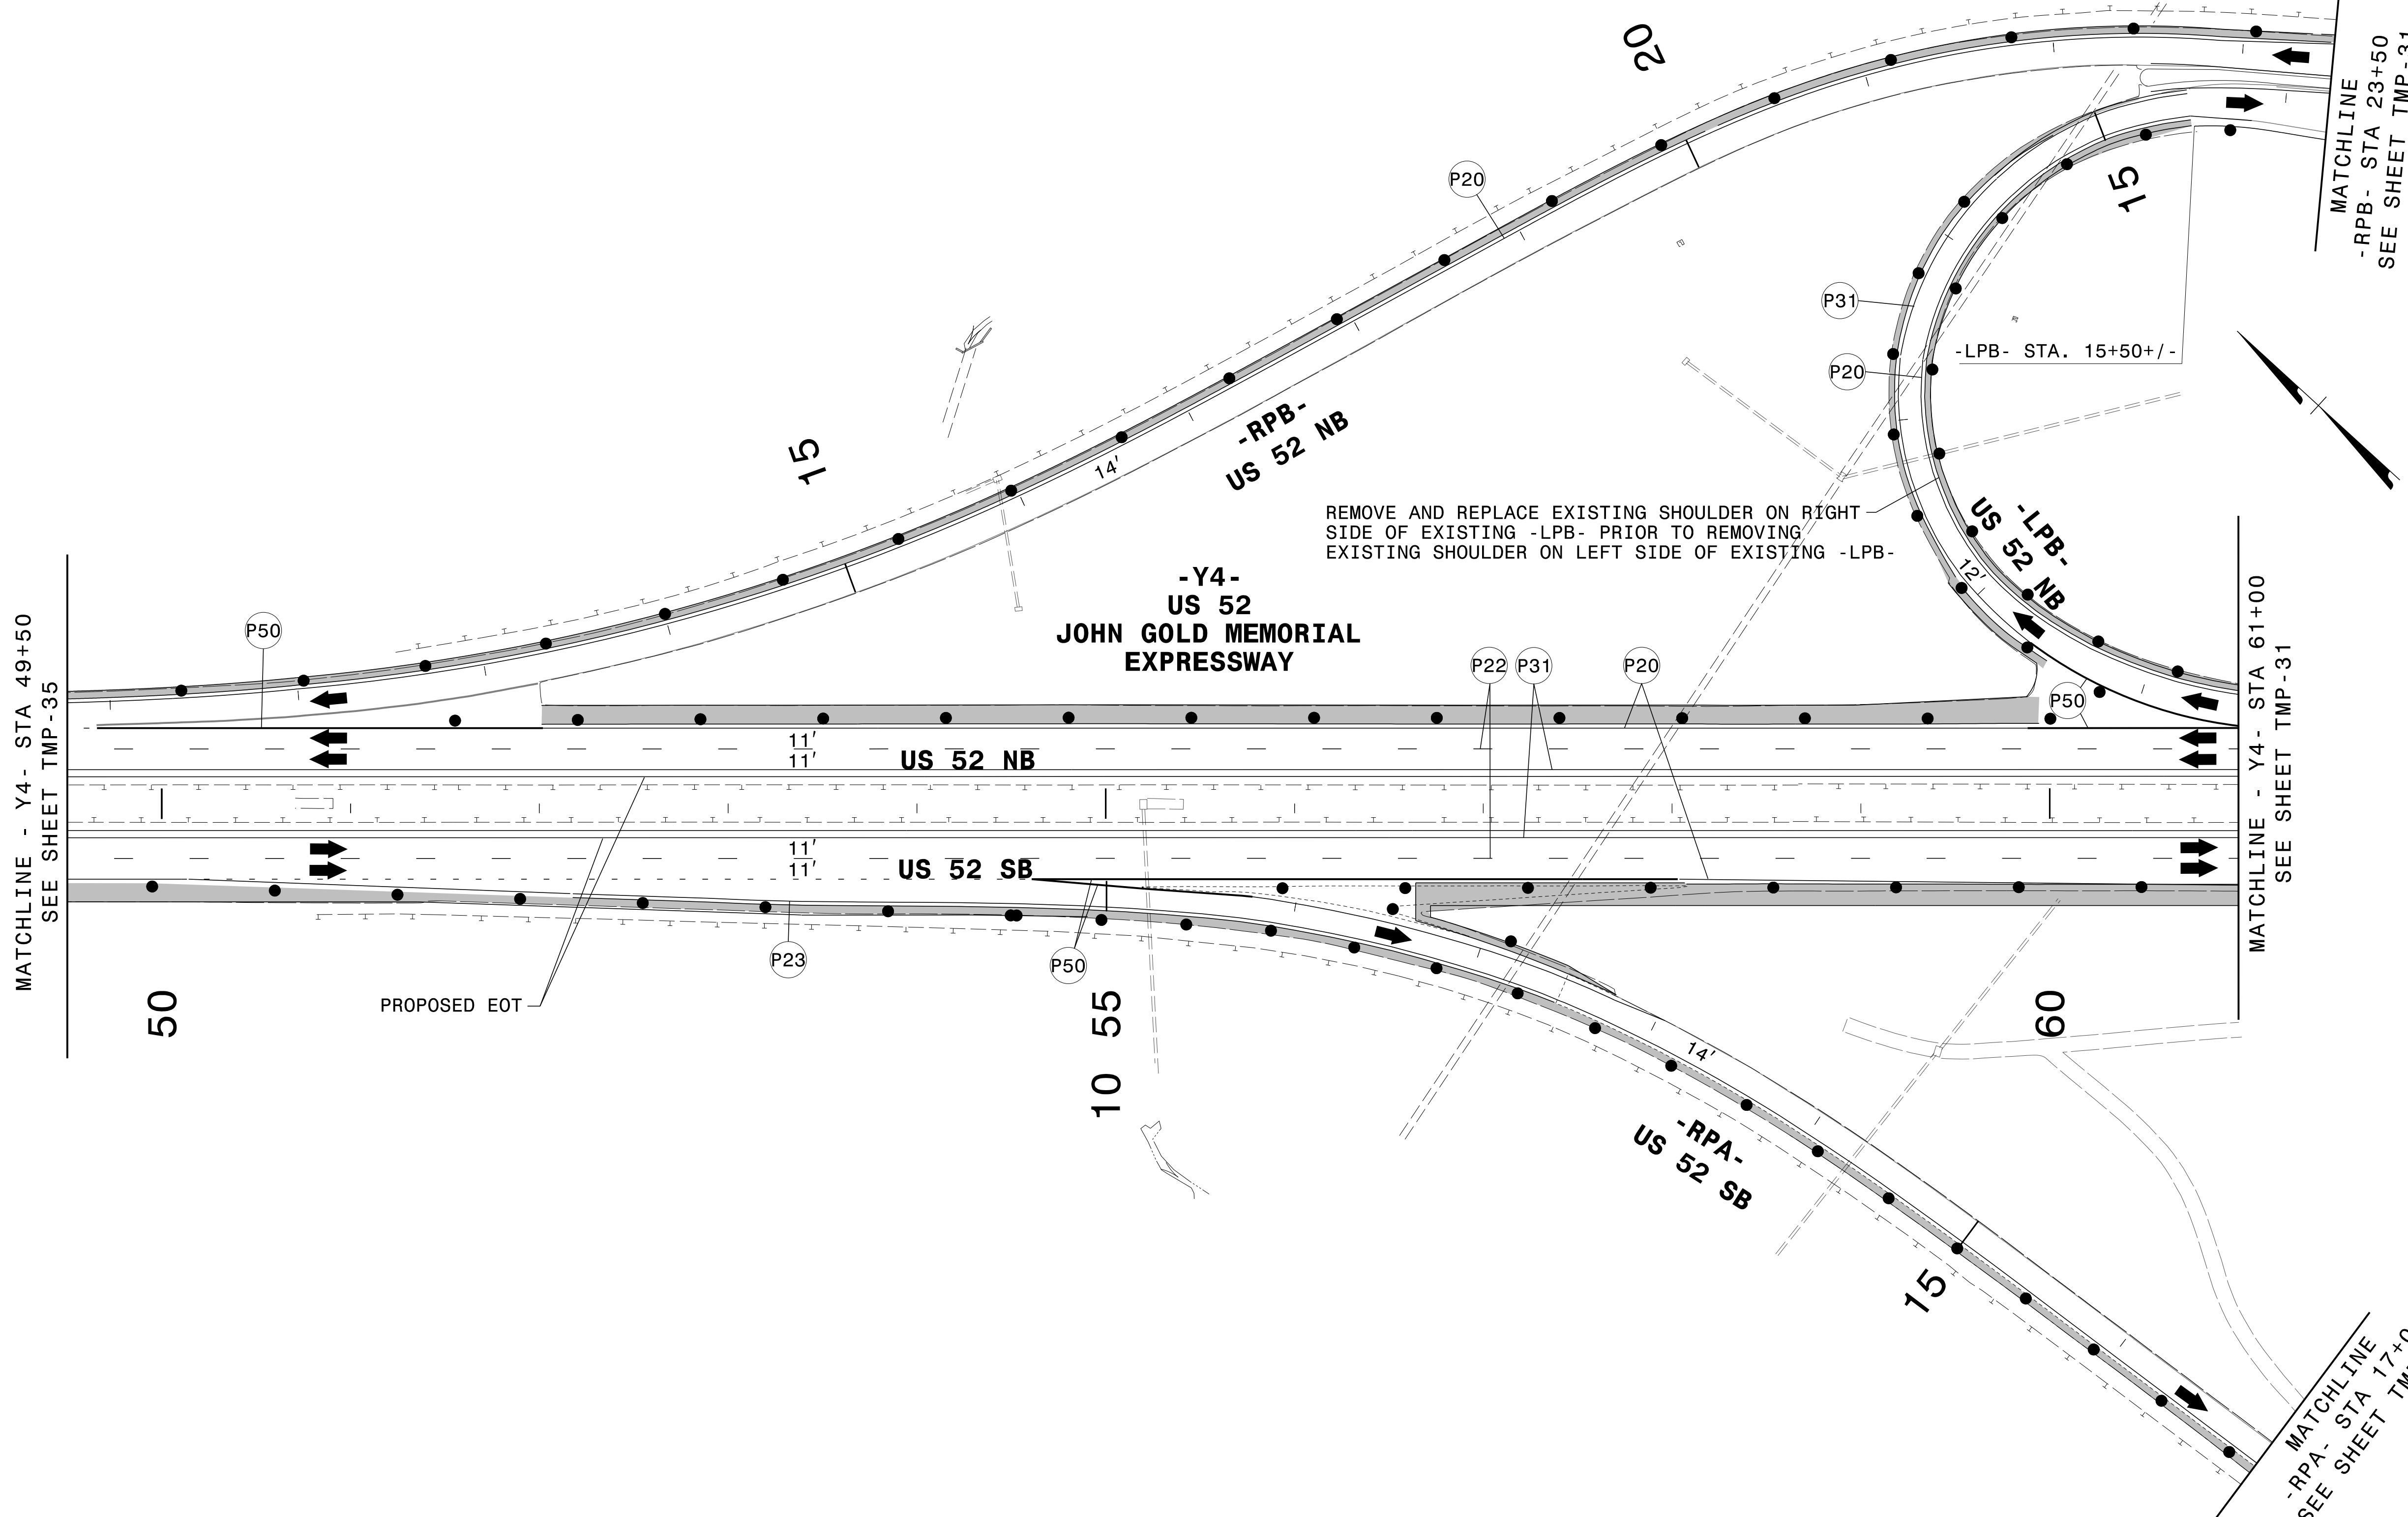



2/21/2023
 G:\308350_DDC\2\ARC-U-2729\TrafficControl\Top\200_320_U-2729_TC_TMP_36_Phase_6.dgn
 User:ST086227

APPROVED: _____ DATE: _____ SEAL			TEMPORARY TRAFFIC CONTROL PHASE VI DETAIL
DOCUMENT NOT CONSIDERED FINAL UNLESS ALL SIGNATURES COMPLETED			

PROJ. REFERENCE NO.	SHEET NO.
U-2729	TMP-37

PLANS PREPARED FOR THE NCDOT BY:

M MOTT MACDONALD I & E, LLC
 1101 HAYNES STREET, SUITE 101
 RALEIGH, NC 27604
M MOTT MACDONALD NC LICENSE NO. F-0669

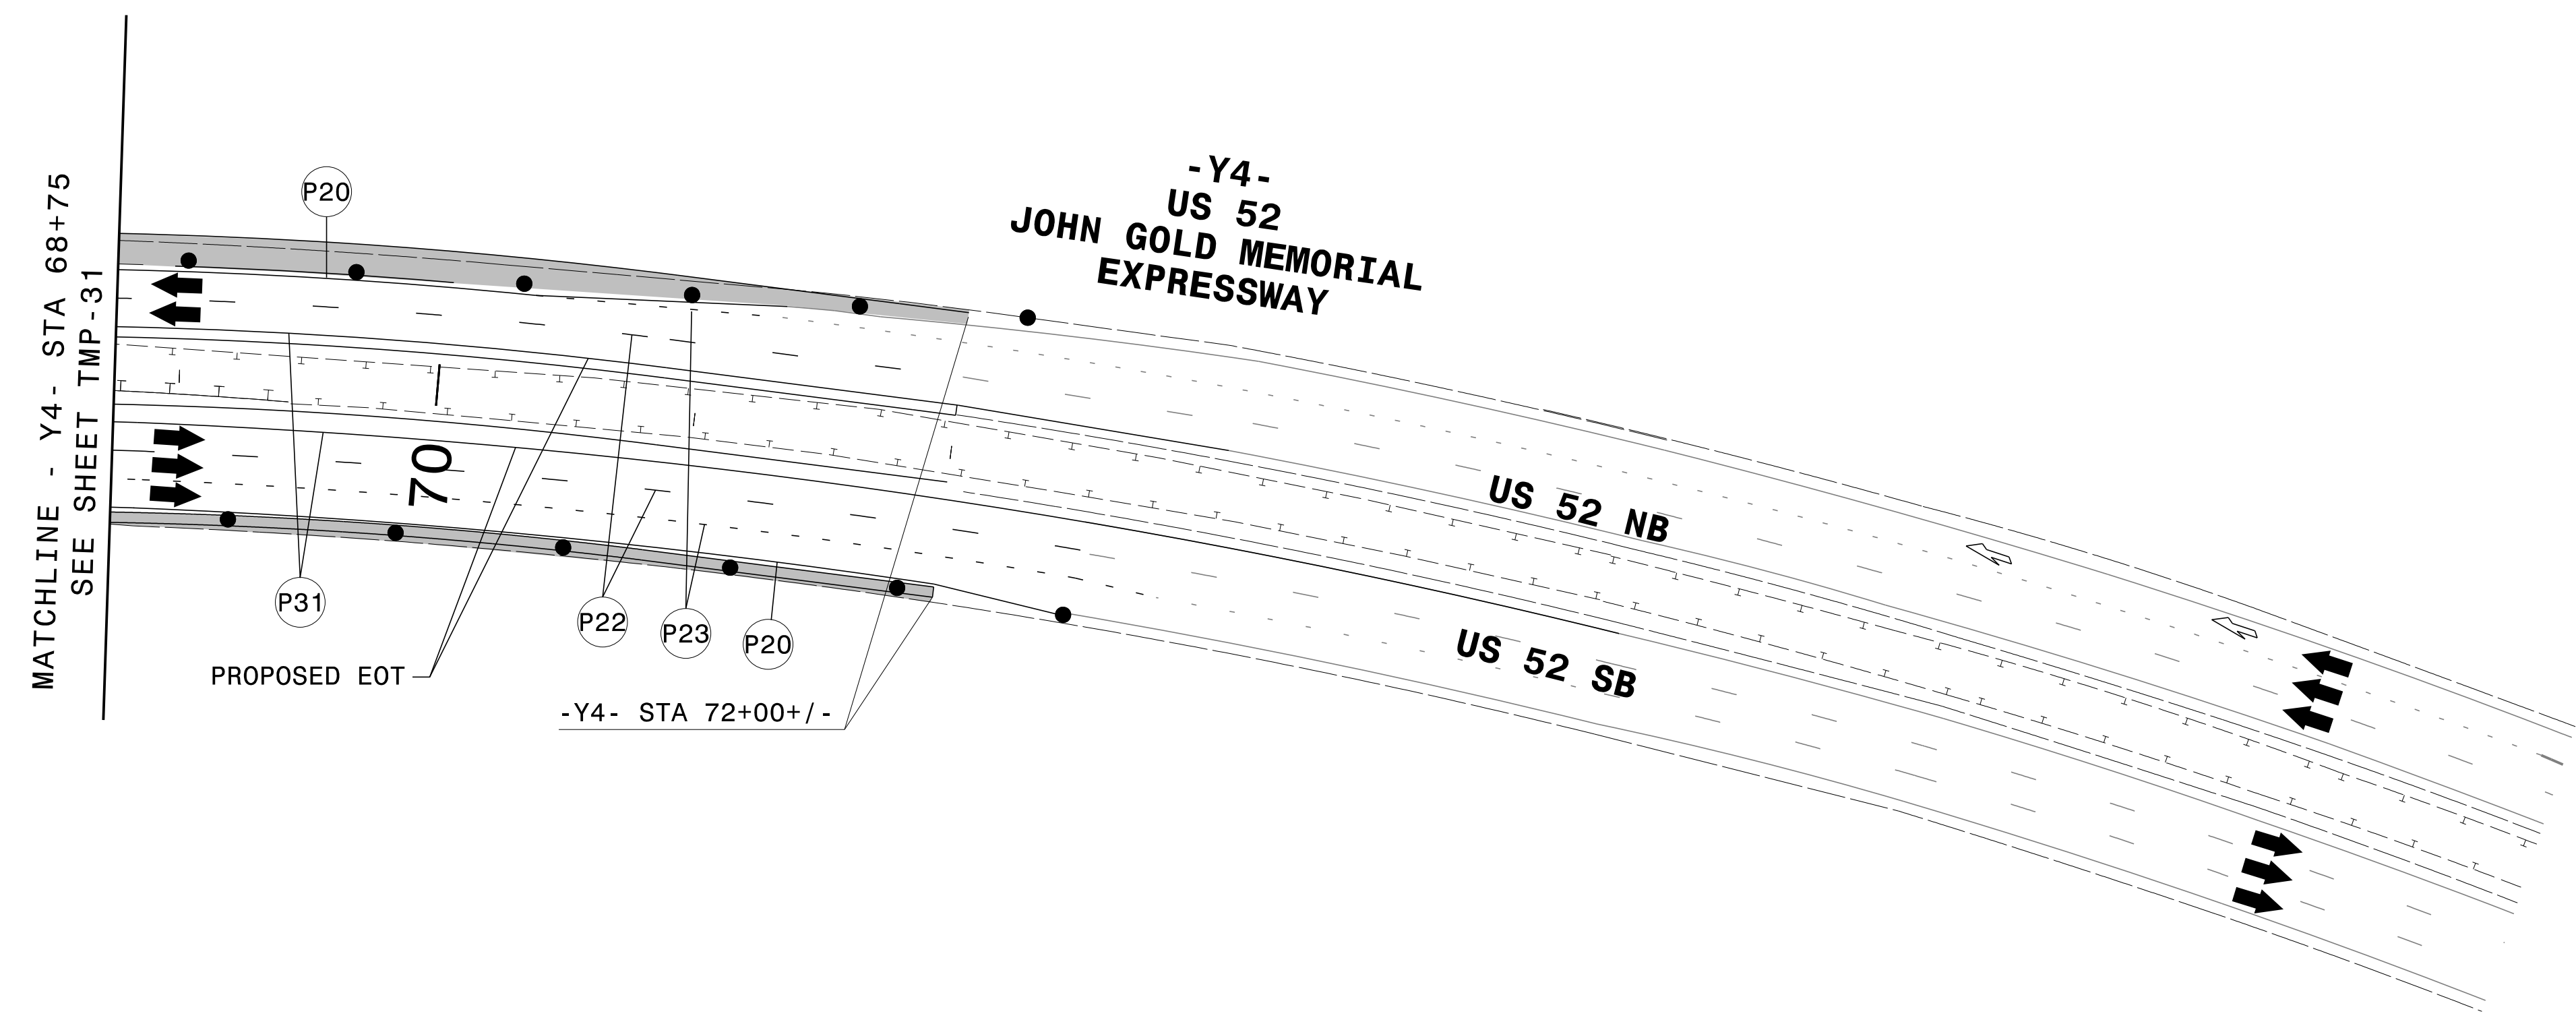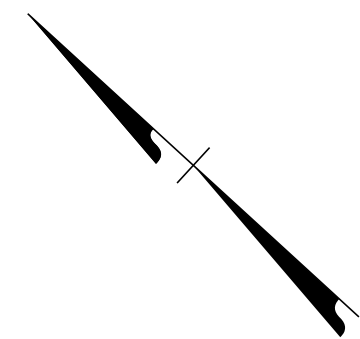

2/21/2023
 G:\308350_DDC\2\ARC-U-2729\TrafficControl\Top\200_325_U-2729_TC_TMP_37_Phase_6.dgn
 User:ST086227

APPROVED: _____			TEMPORARY TRAFFIC CONTROL PHASE VI DETAIL
DATE: _____			
DOCUMENT NOT CONSIDERED FINAL UNLESS ALL SIGNATURES COMPLETED			