
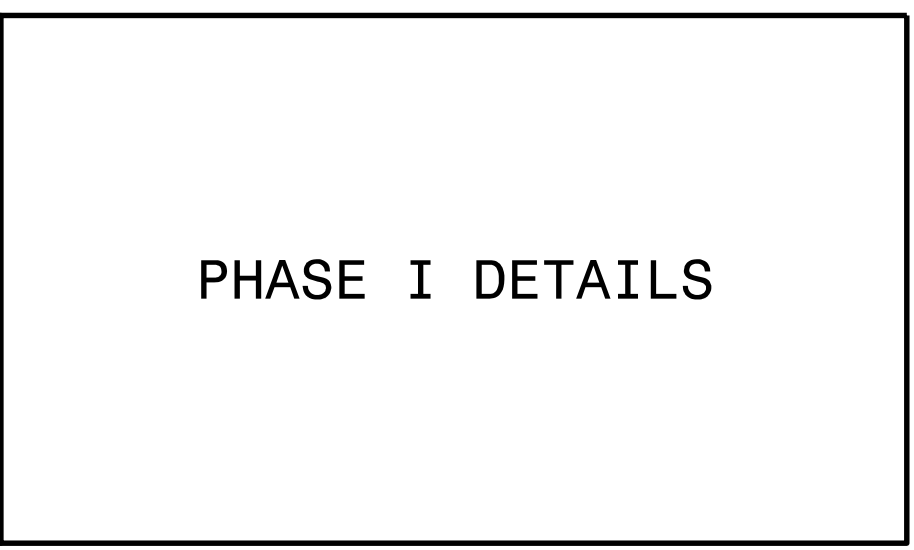


Shoring I.D. No.	Estimated Average Height (ft.)	Quantity (sq. ft.)
①	8.8 FT	308.88 SQ. FT.
②	8.9 FT	317.73 SQ. FT.
③	4.3 FT	64.07 SQ. FT.
④	4.9 FT	73.01 SQ. FT.

APPROVED: *Zachary T. Clark*
 DATE: 04/05/2023

DOCUMENT NOT CONSIDERED FINAL UNLESS ALL SIGNATURES COMPLETED

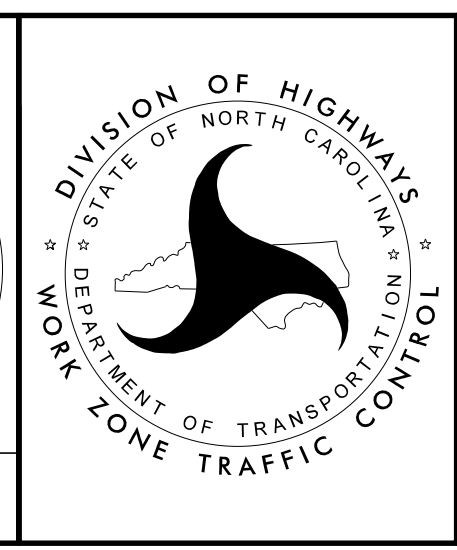

3/13/2023
 P:\TipProjects\B-5893\TrafficControl\TCP\B5893_TC_P1_TMP03_Phase I Details.dgn
 User:tmkelly