


NOTES: ADJUST SIGN SPACING AND PORTABLE SIGNAL PLACEMENT AS NECESSARY TO MEET FIELD CONDITIONS. MAINTAIN DRIVEWAY ACCESS AT ALL TIMES.

4/12/2023
 P:\TIP\Projects-B\B5893\Traffic\TrafficControl\TCP\B5893_TC_Ph2_TMP04_Phase II\Details.dgn
 User:tmkelly

APPROVED: *Zachary T. Clark*
 DATE: 04/13/2023

**DOCUMENT NOT CONSIDERED FINAL
UNLESS ALL SIGNATURES COMPLETED**

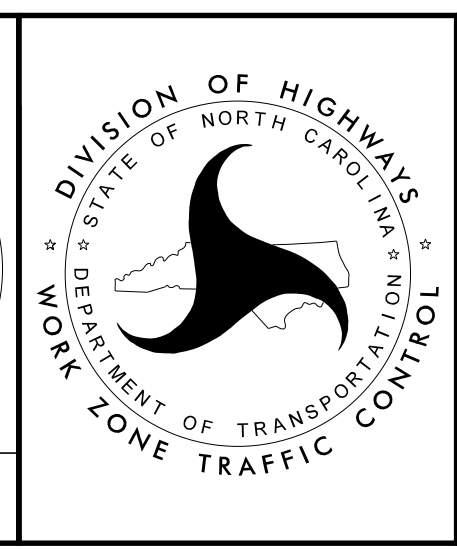

PHASE II DETAILS