
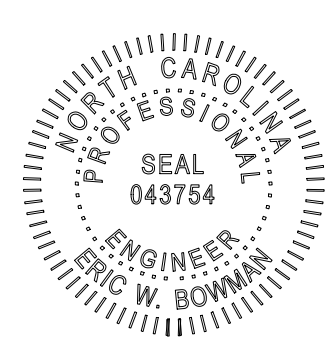


# PAVEMENT MARKING SCHEDULE TIP PROJECT # B-5893

SYMBOL	DESCRIPTION
POLYUREA (4", 20 MIL)	
V1	WHITE EDGELINE
V5	2 FT.-6 FT. WHITE MINISKIP
V13	YELLOW DOUBLE CENTER
THERMOPLASTIC (24", 90 MIL)	
T61	WHITE STOPBAR

TIP NO. <b>B-5893</b>	SHEET NO. <b>PMP-3</b>
APPROVED: <i>Eric W. Bowman</i> DATE: 4/4/2023	
	
<b>DOCUMENT NOT CONSIDERED FINAL UNLESS ALL SIGNATURES COMPLETED</b>	

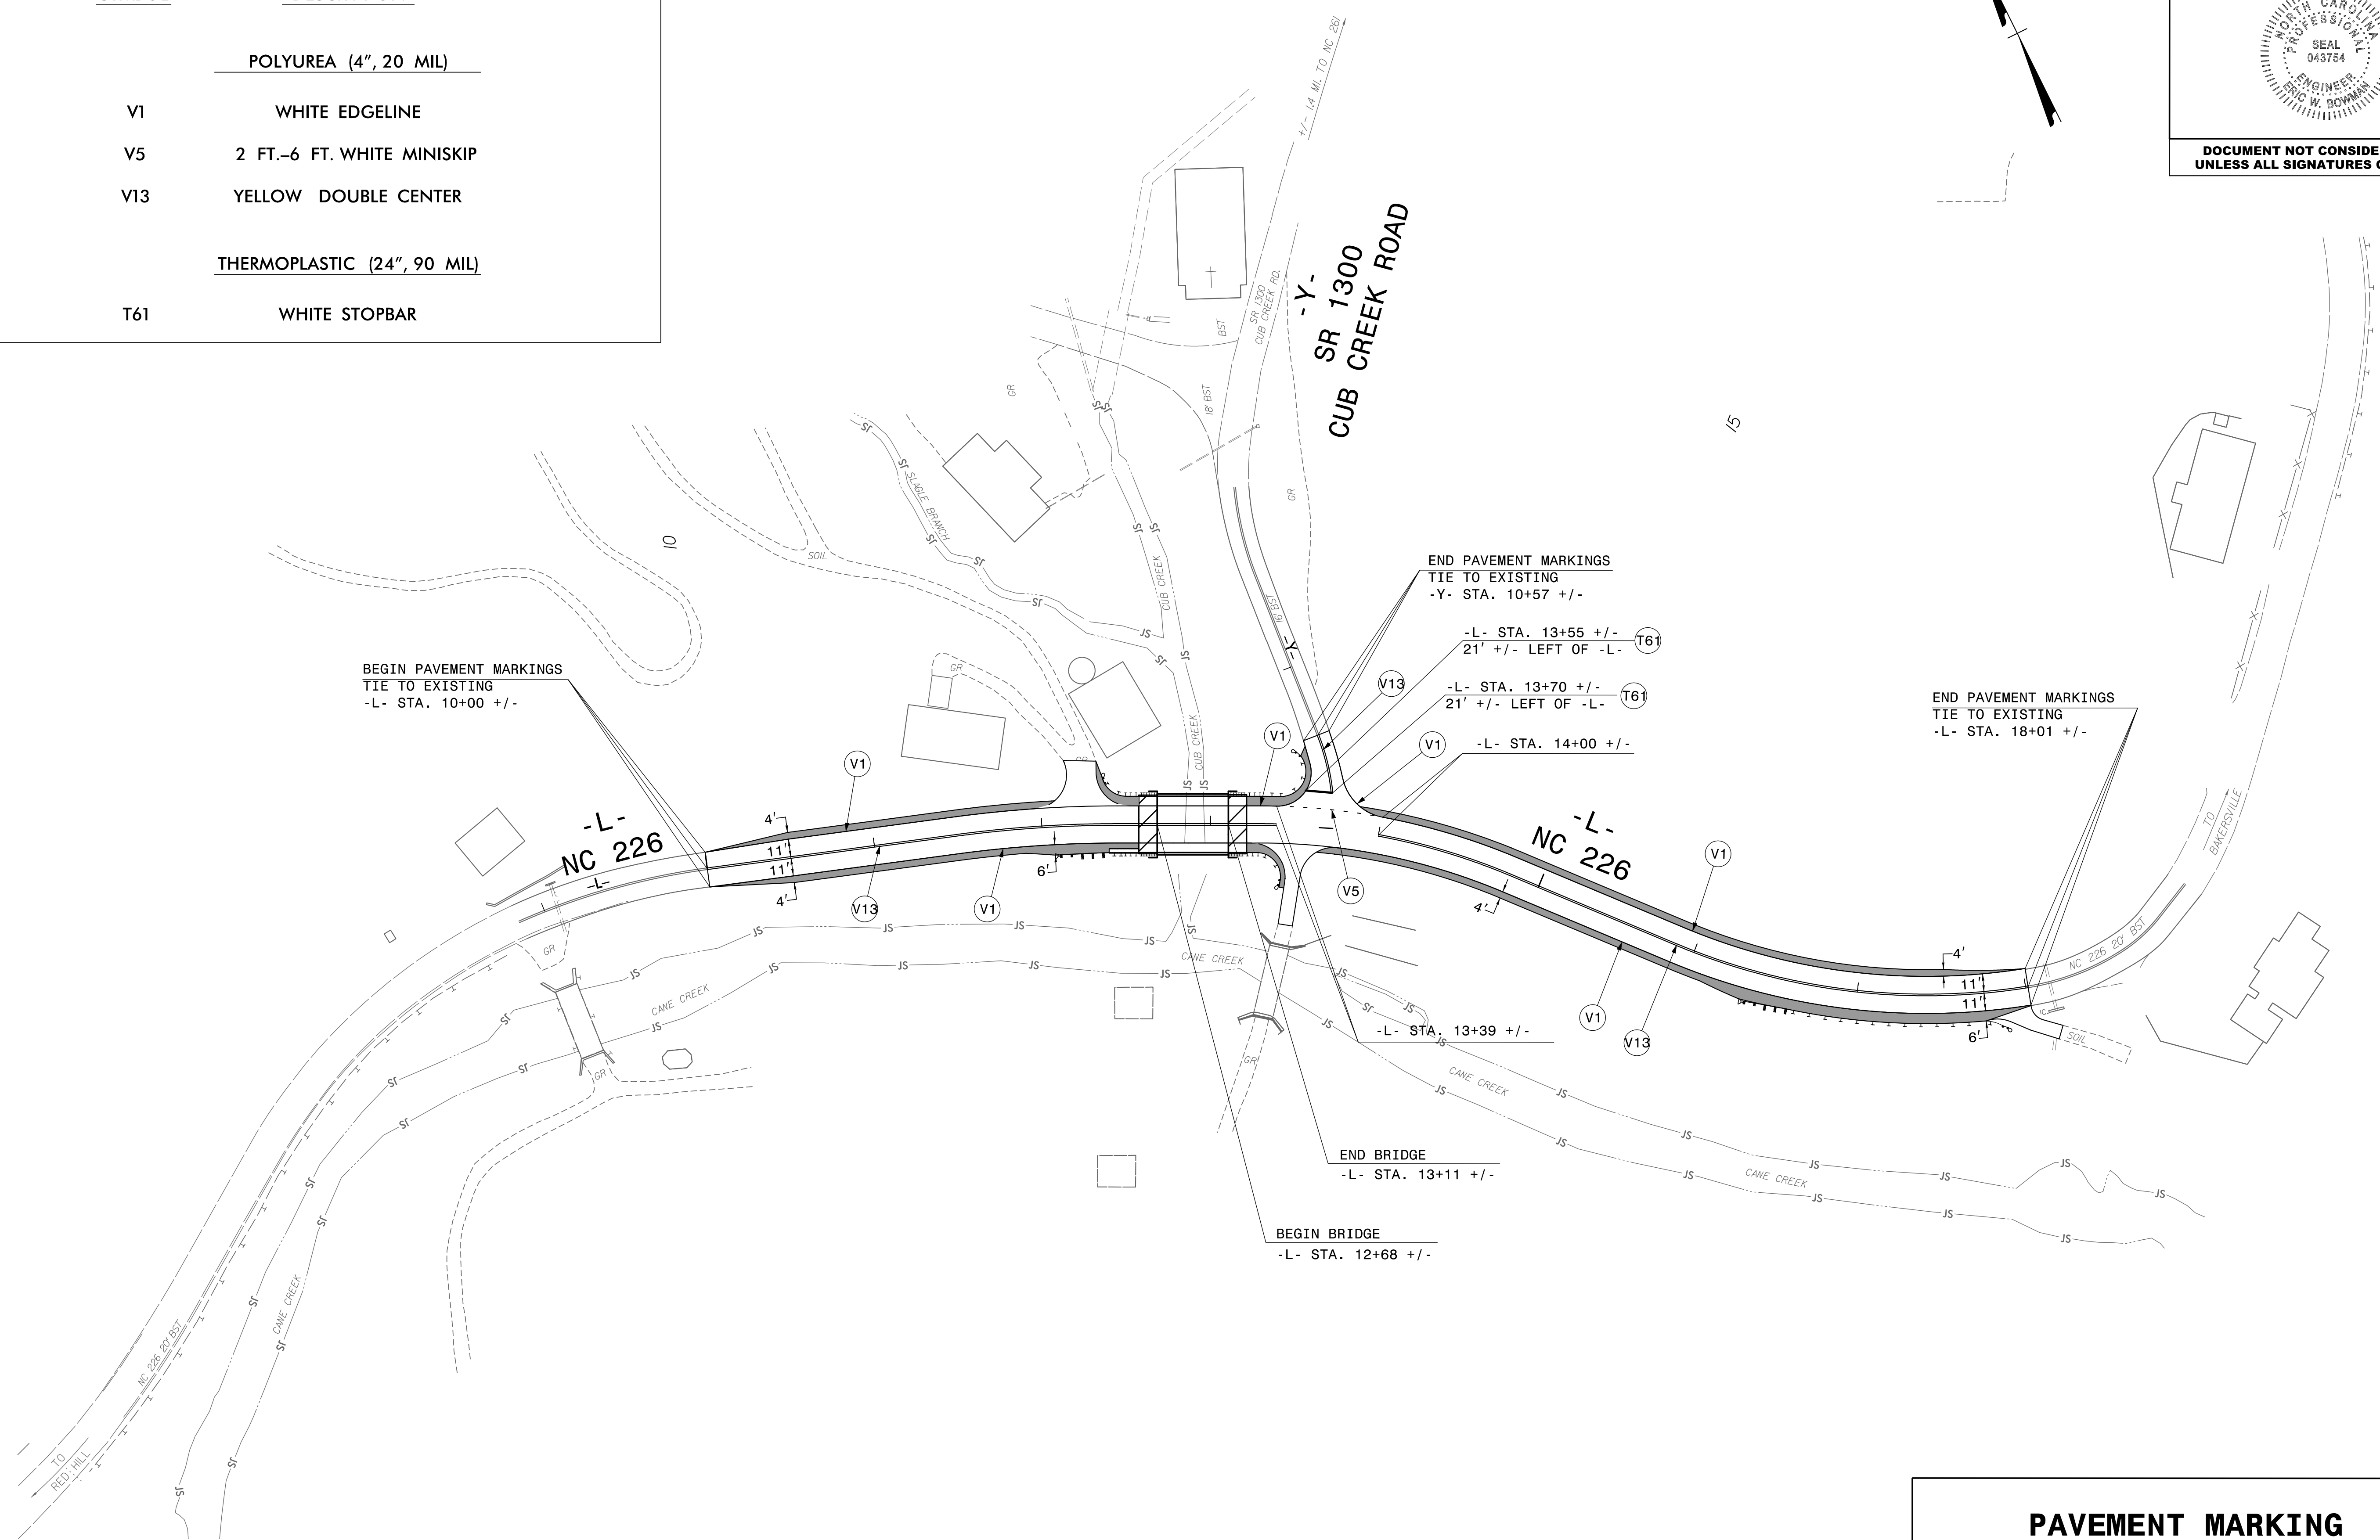

3/21/2023  
Z:\188906R-14 B-5893 Bridge 19 over Cub Creek\Traffic\Pavement Markings\B5893\_pmp\_psh\_3.dgn  
USEB04421

## PAVEMENT MARKING PLAN SHEET