


6/23/16

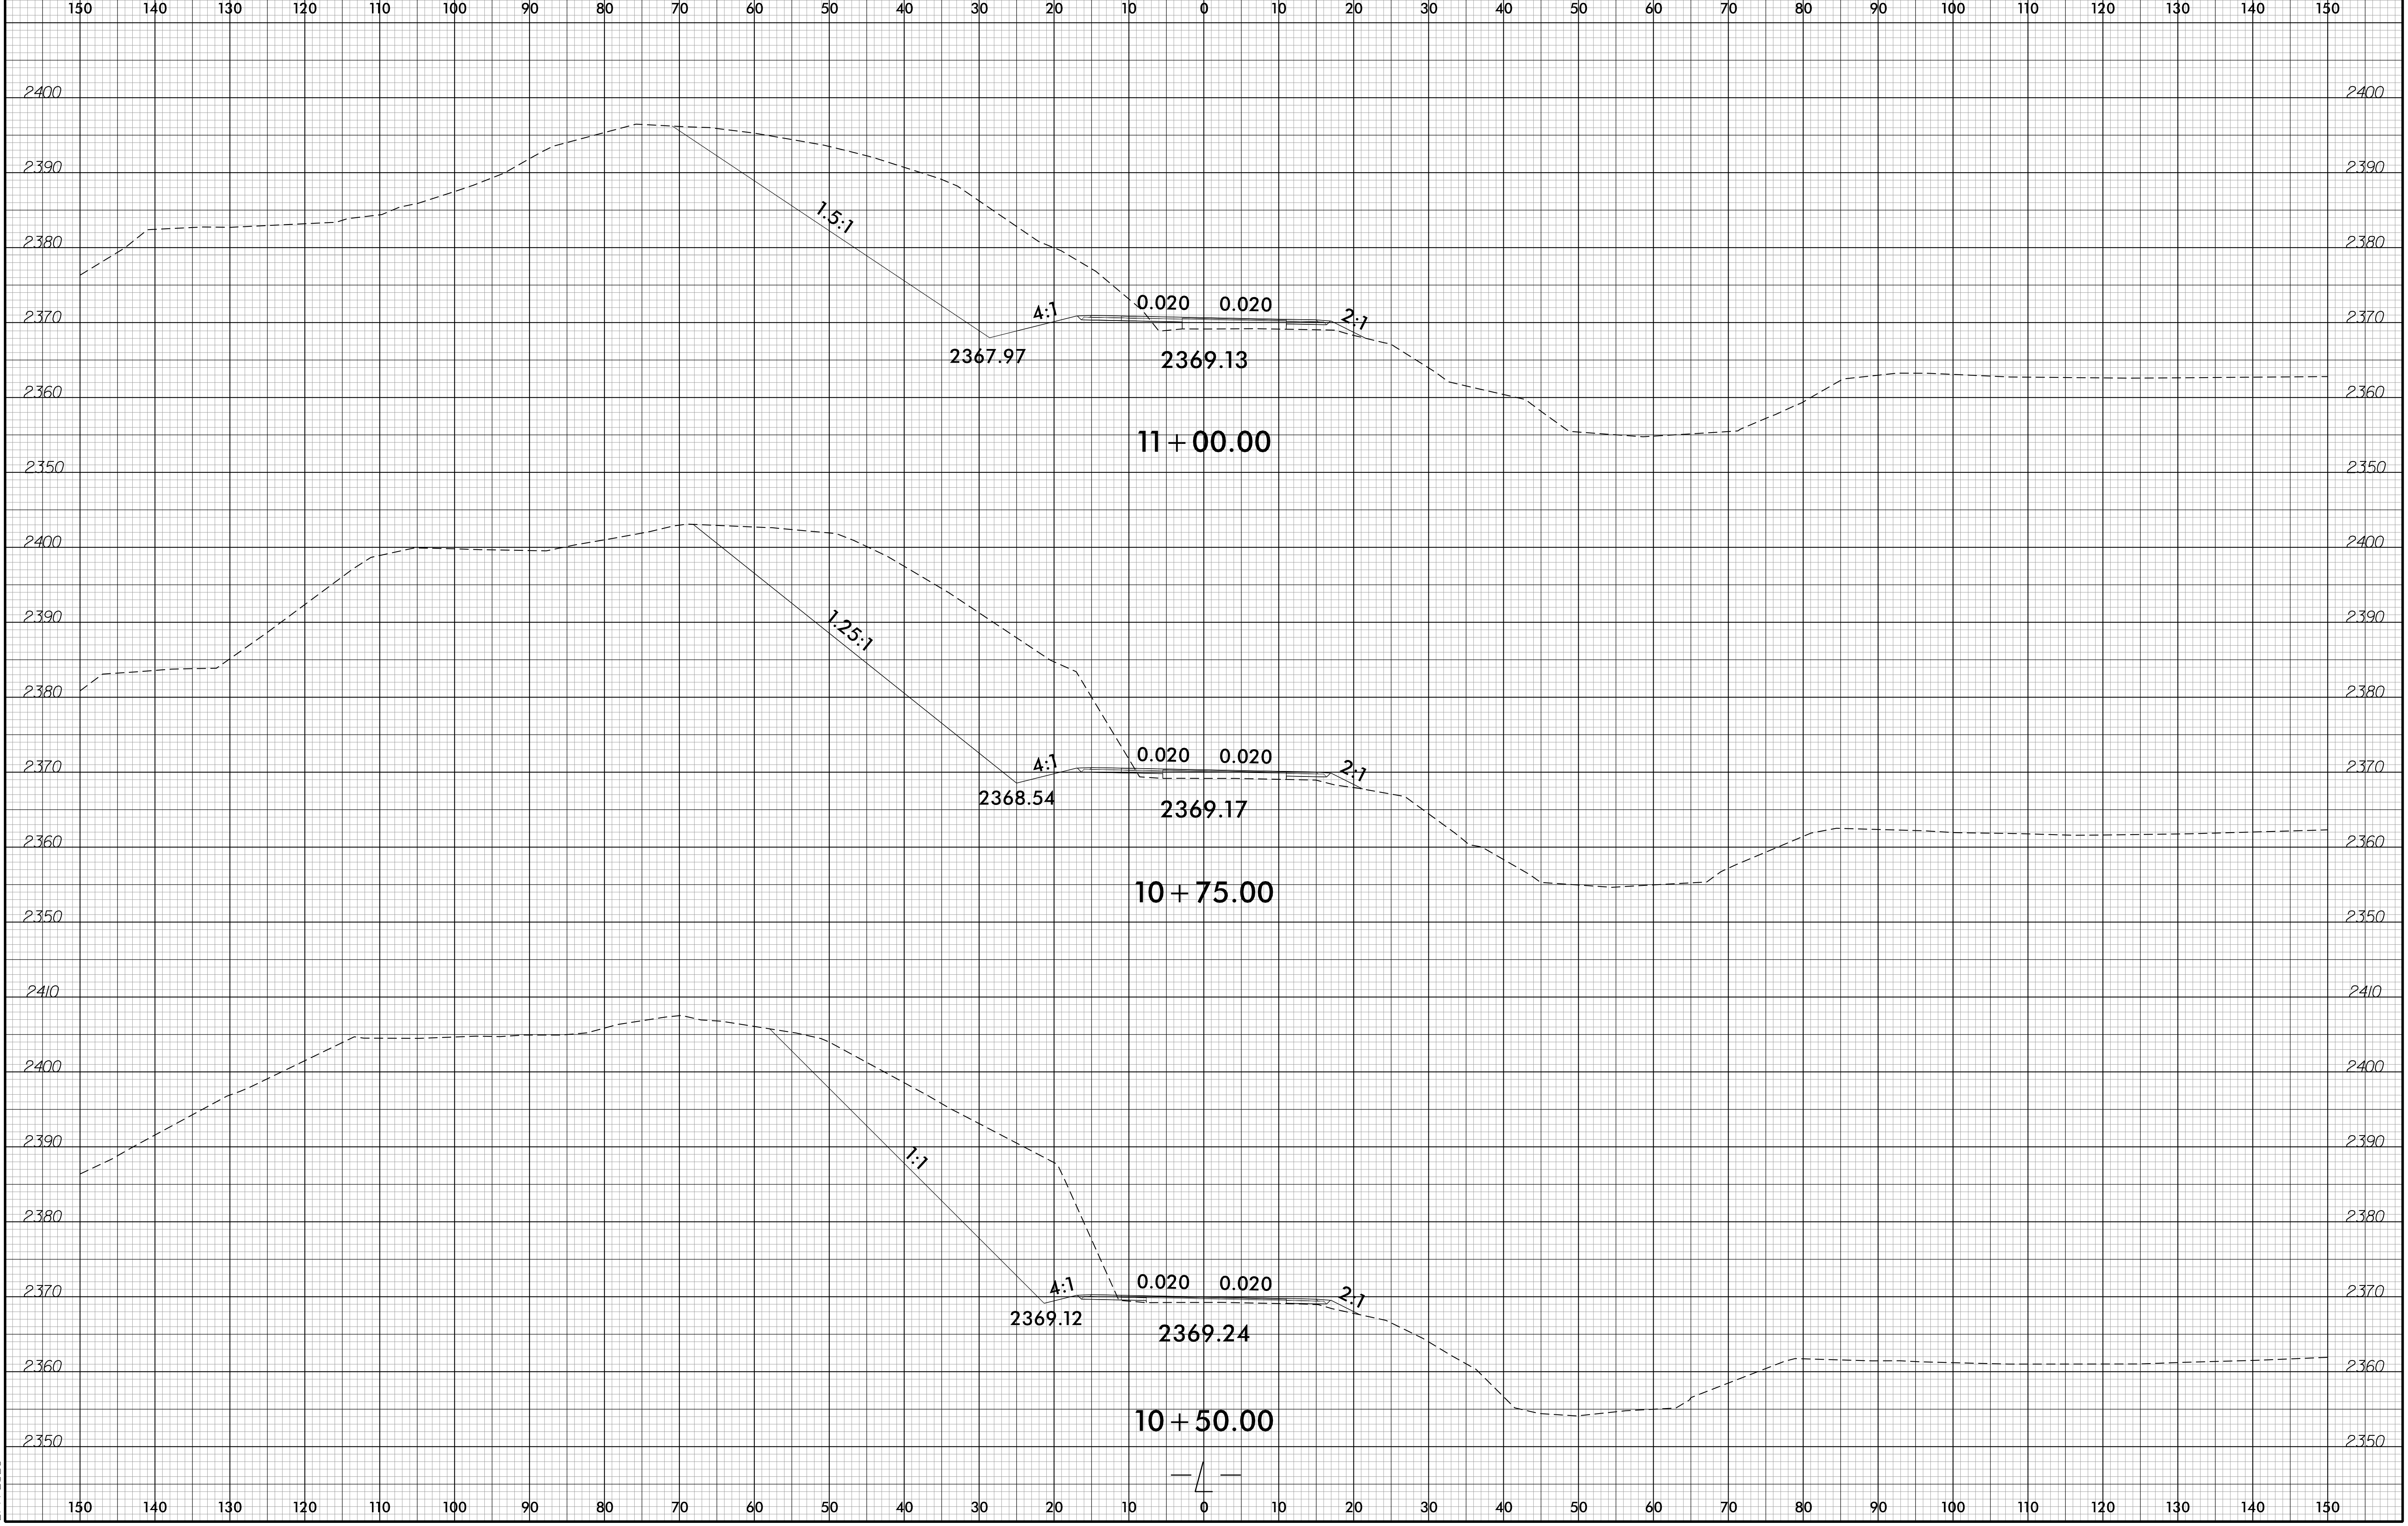

10:07:55 AM
B-5893_rdu_xpl.dgn
2/7/2023