


6/23/16

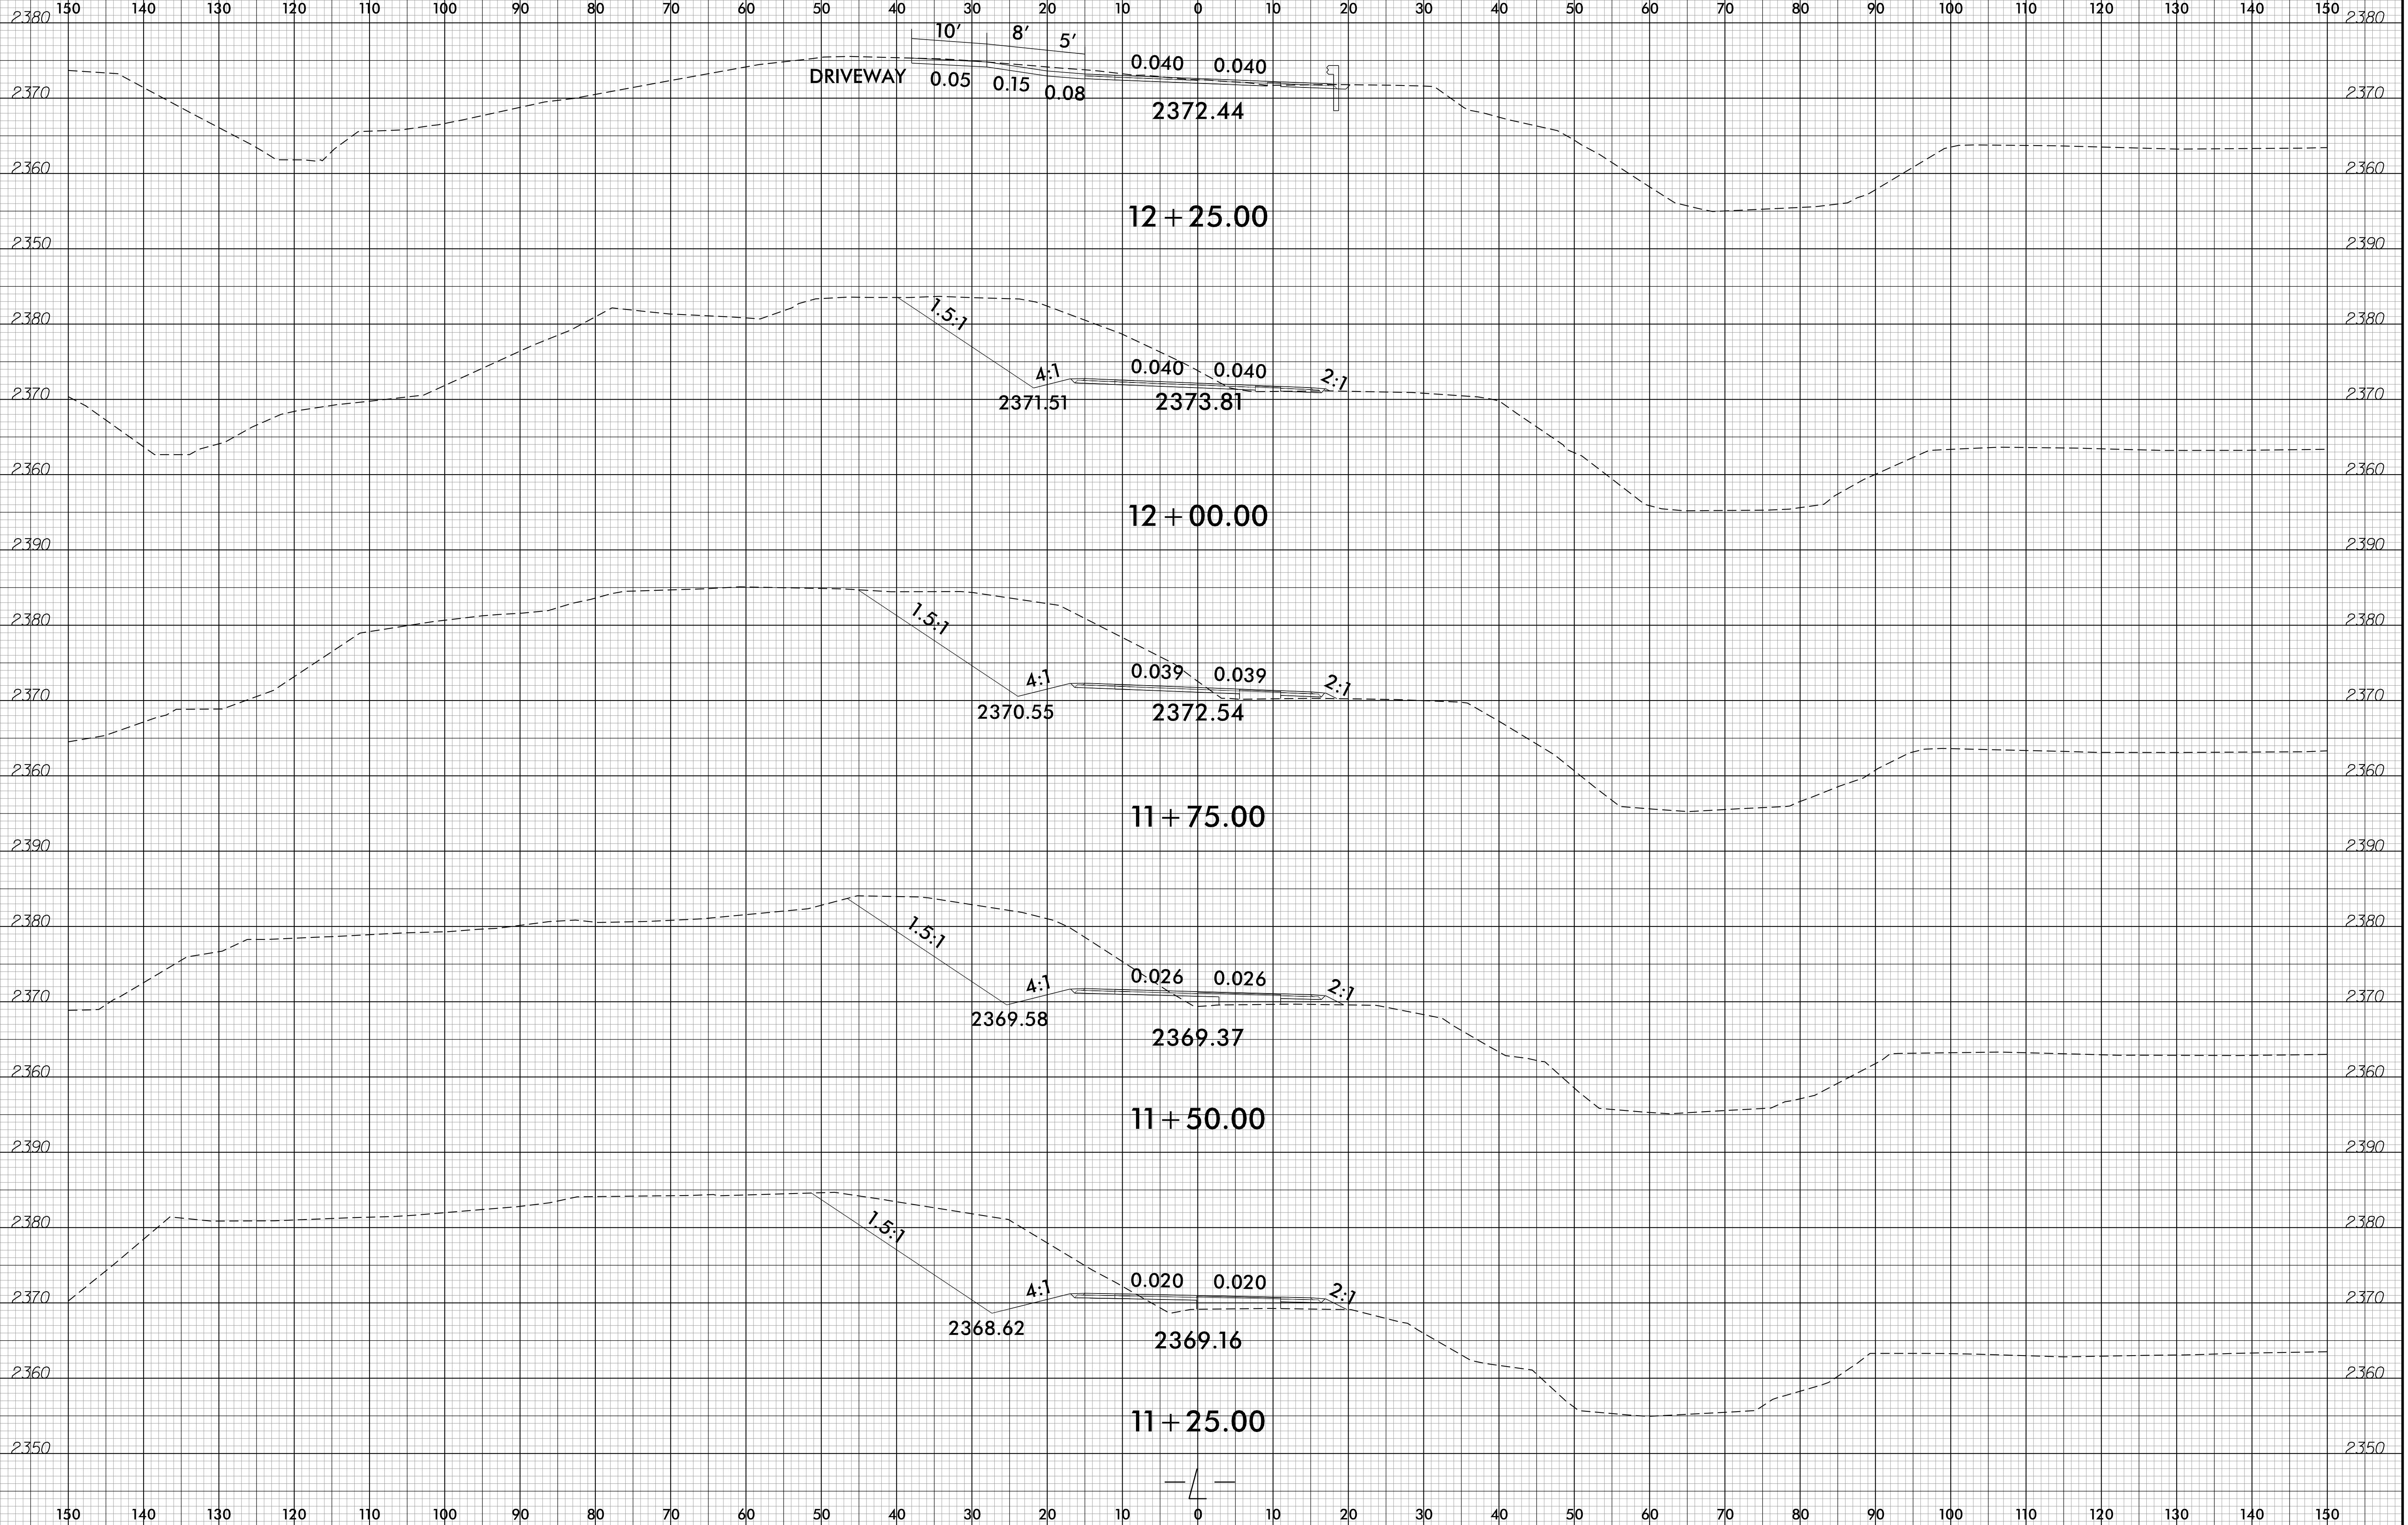

10:08:23 AM
B-5893
2/7/2023
fcdy-1.dgn