


6/23/16

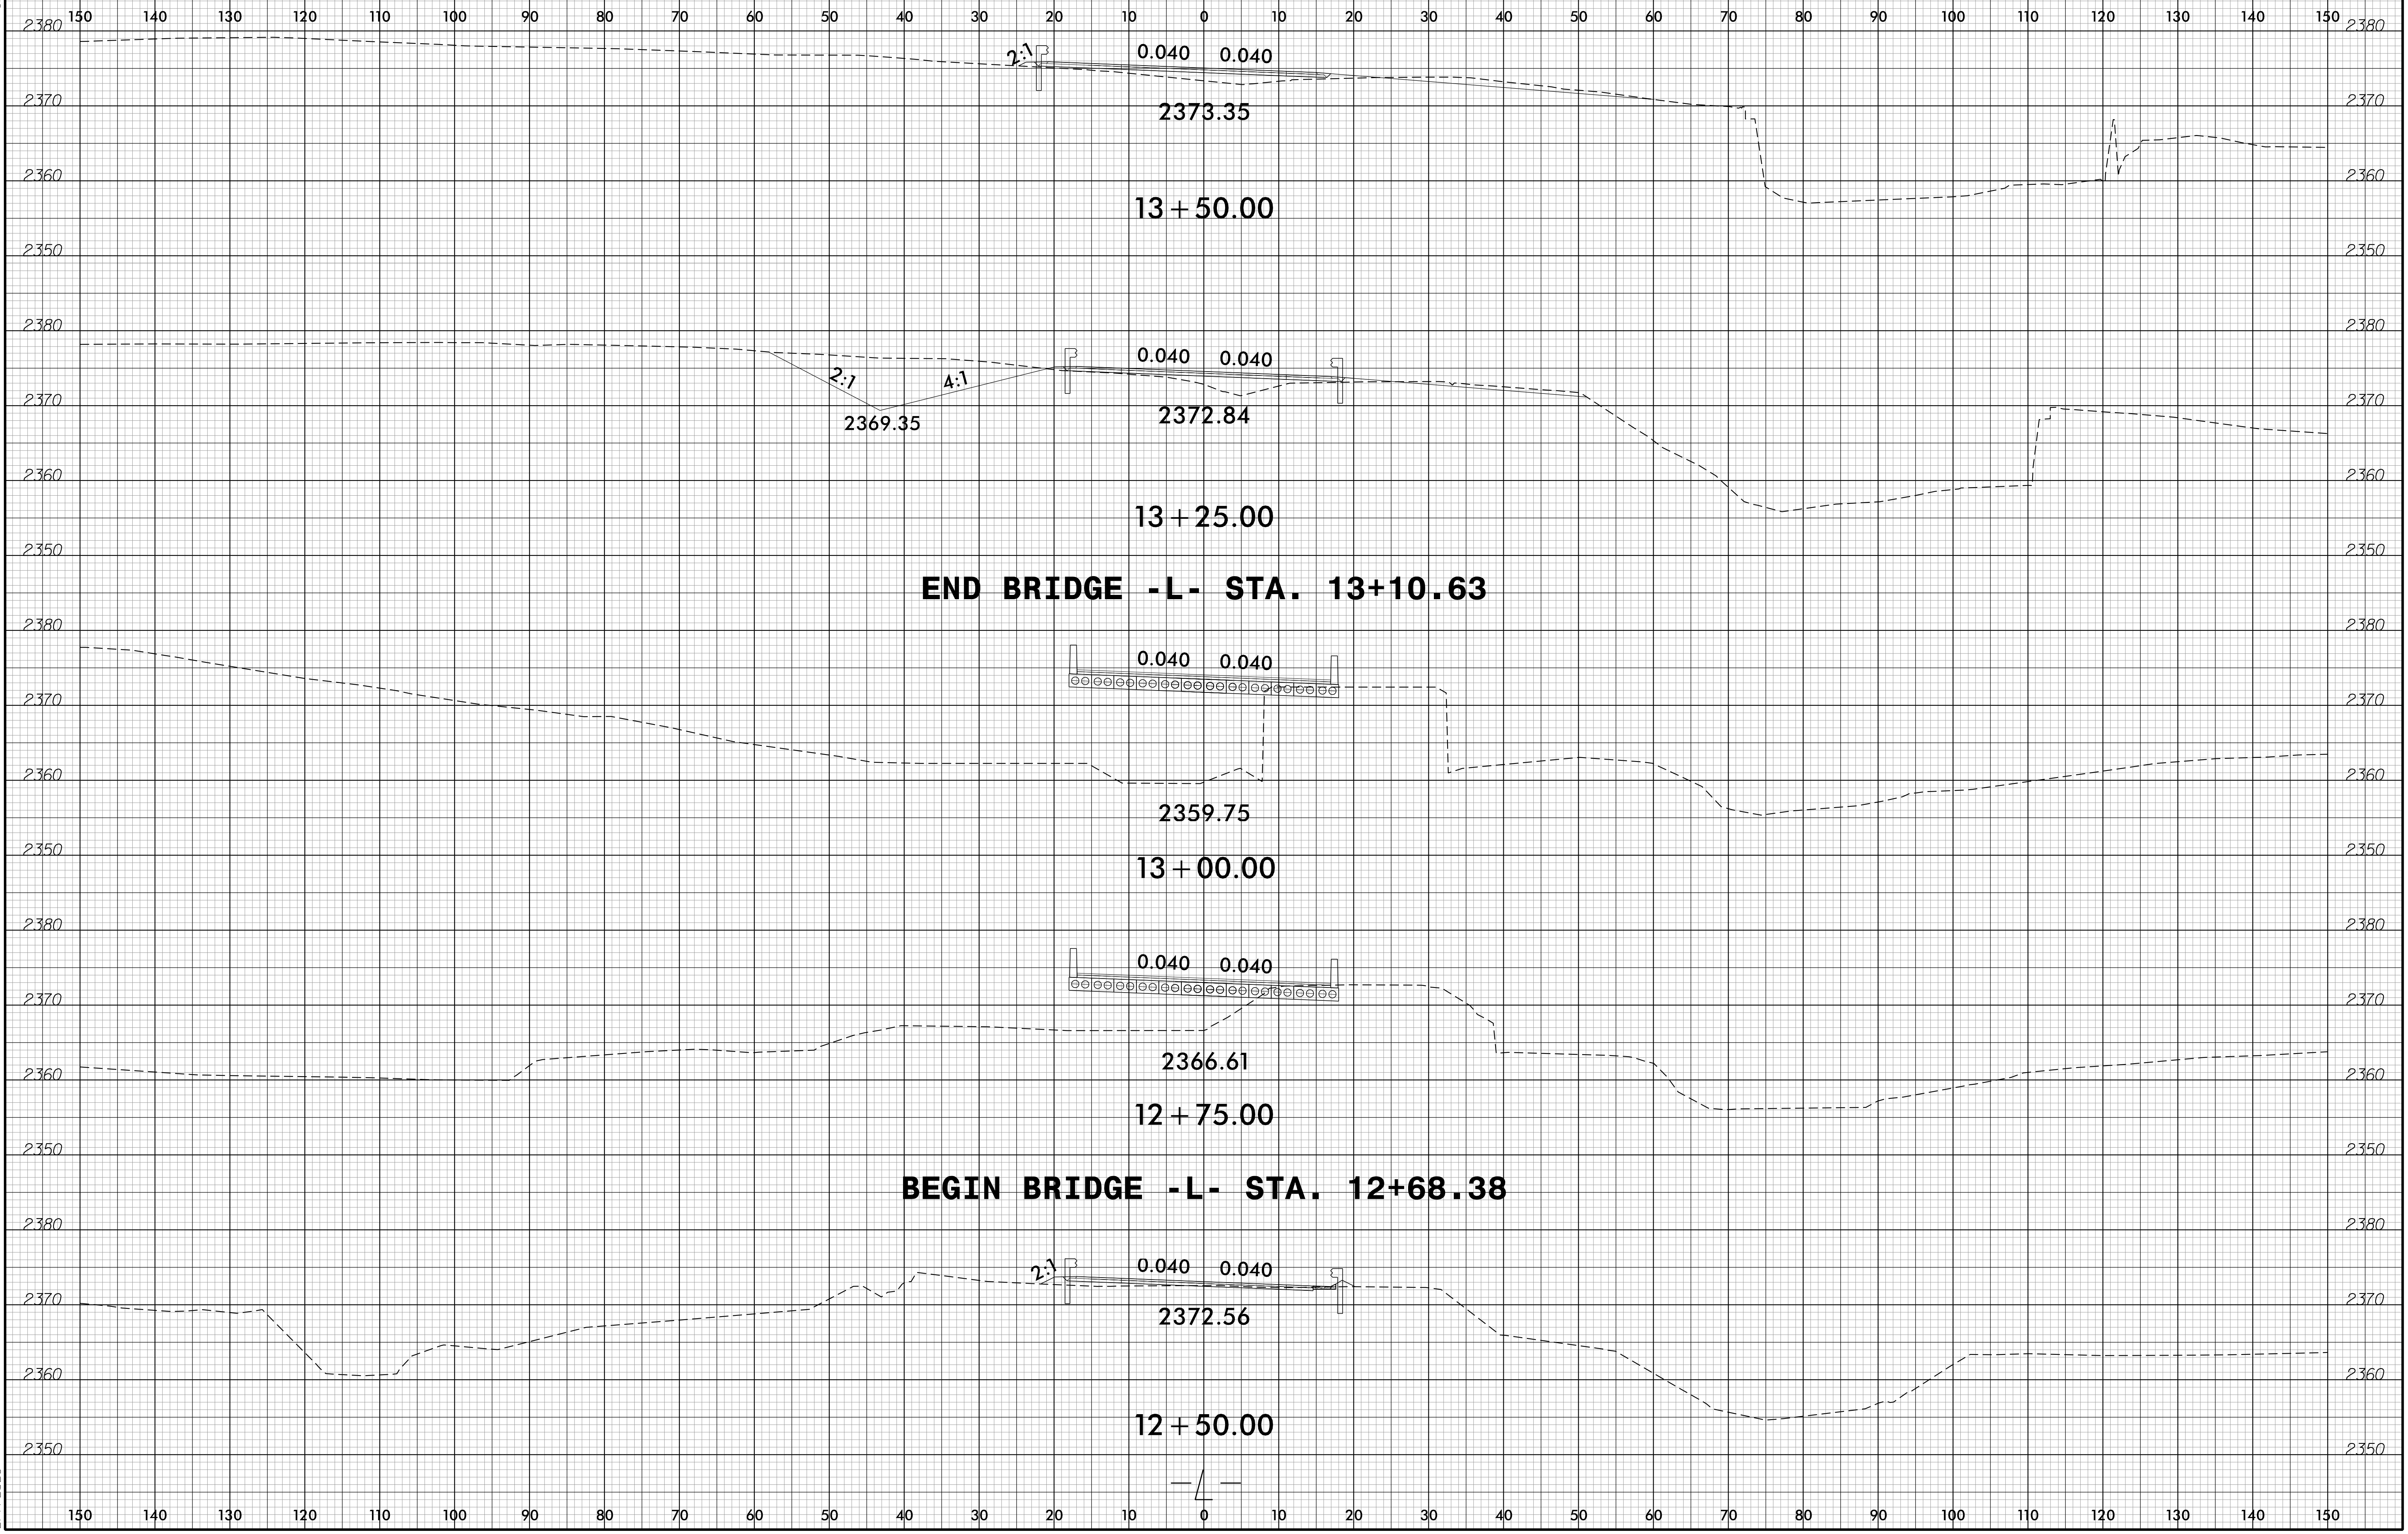

10:24:18 AM
B-5893_rchd_wpl.dgn
2/7/2023