


6/23/16

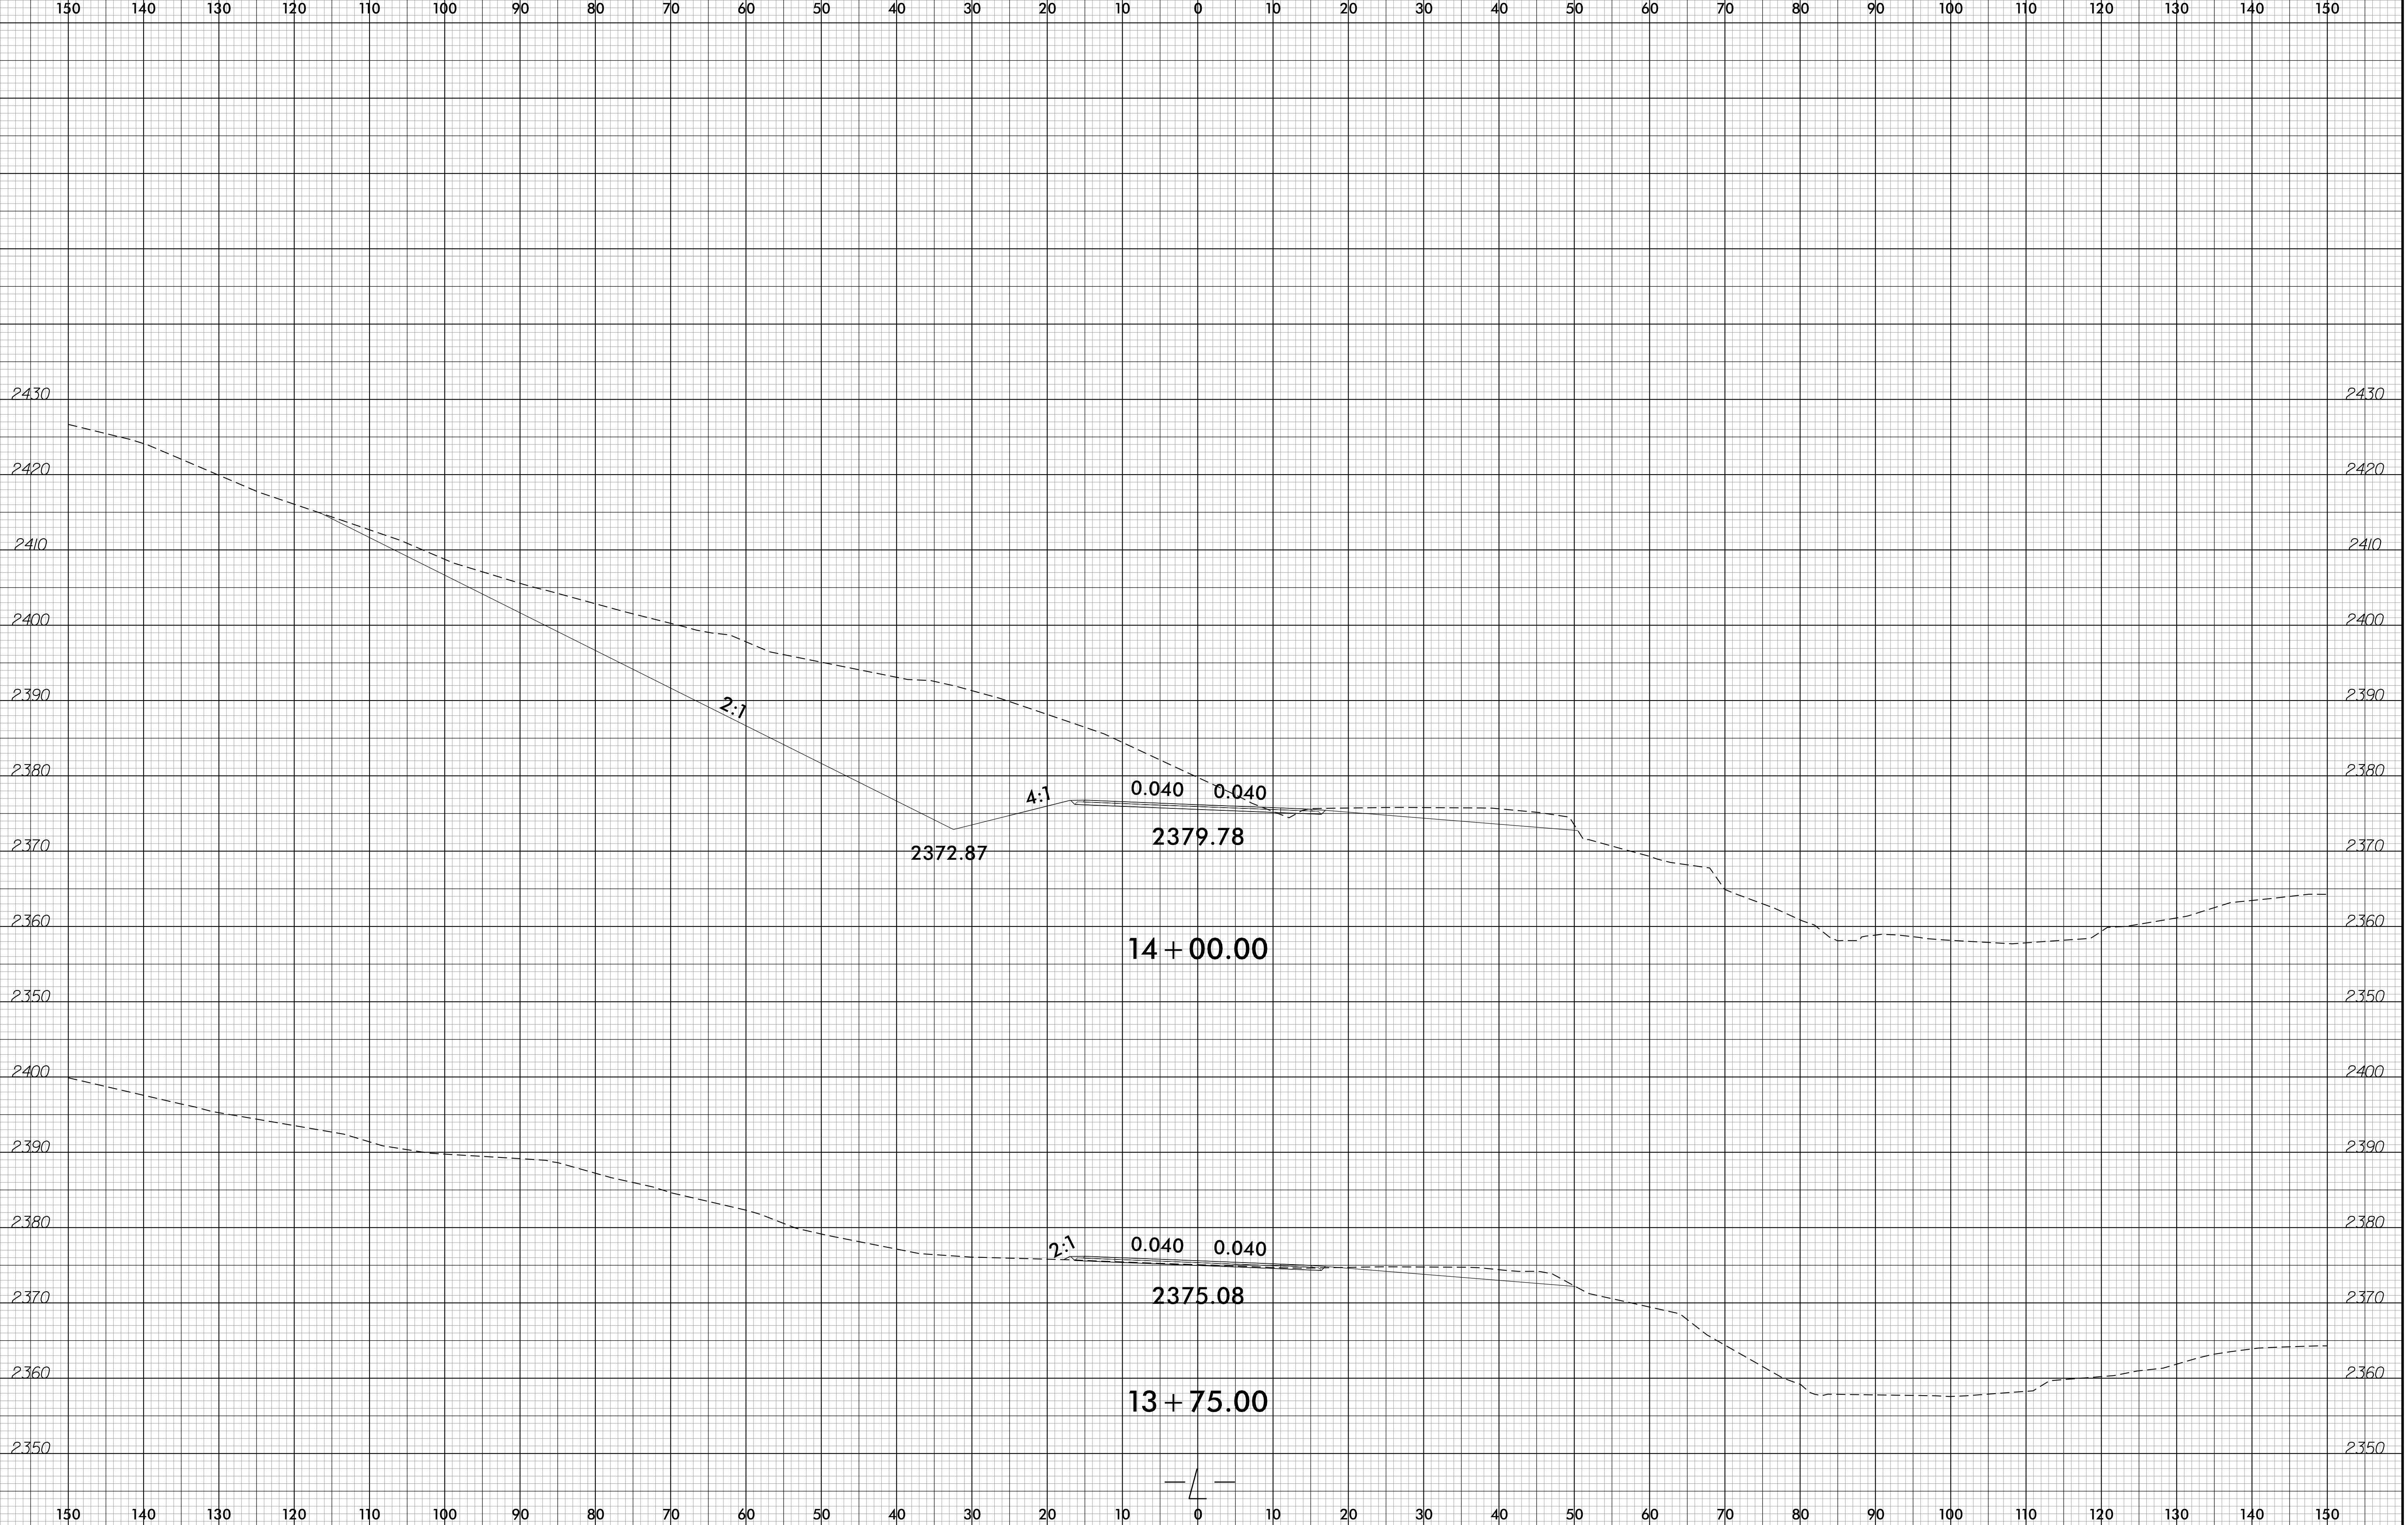

10:24:36 AM
B-5893-X-5.dwg
2/7/2023