


6/23/16

0 5 10	PROJ. REFERENCE NO.	SHEET NO.
	B-5893	X-7

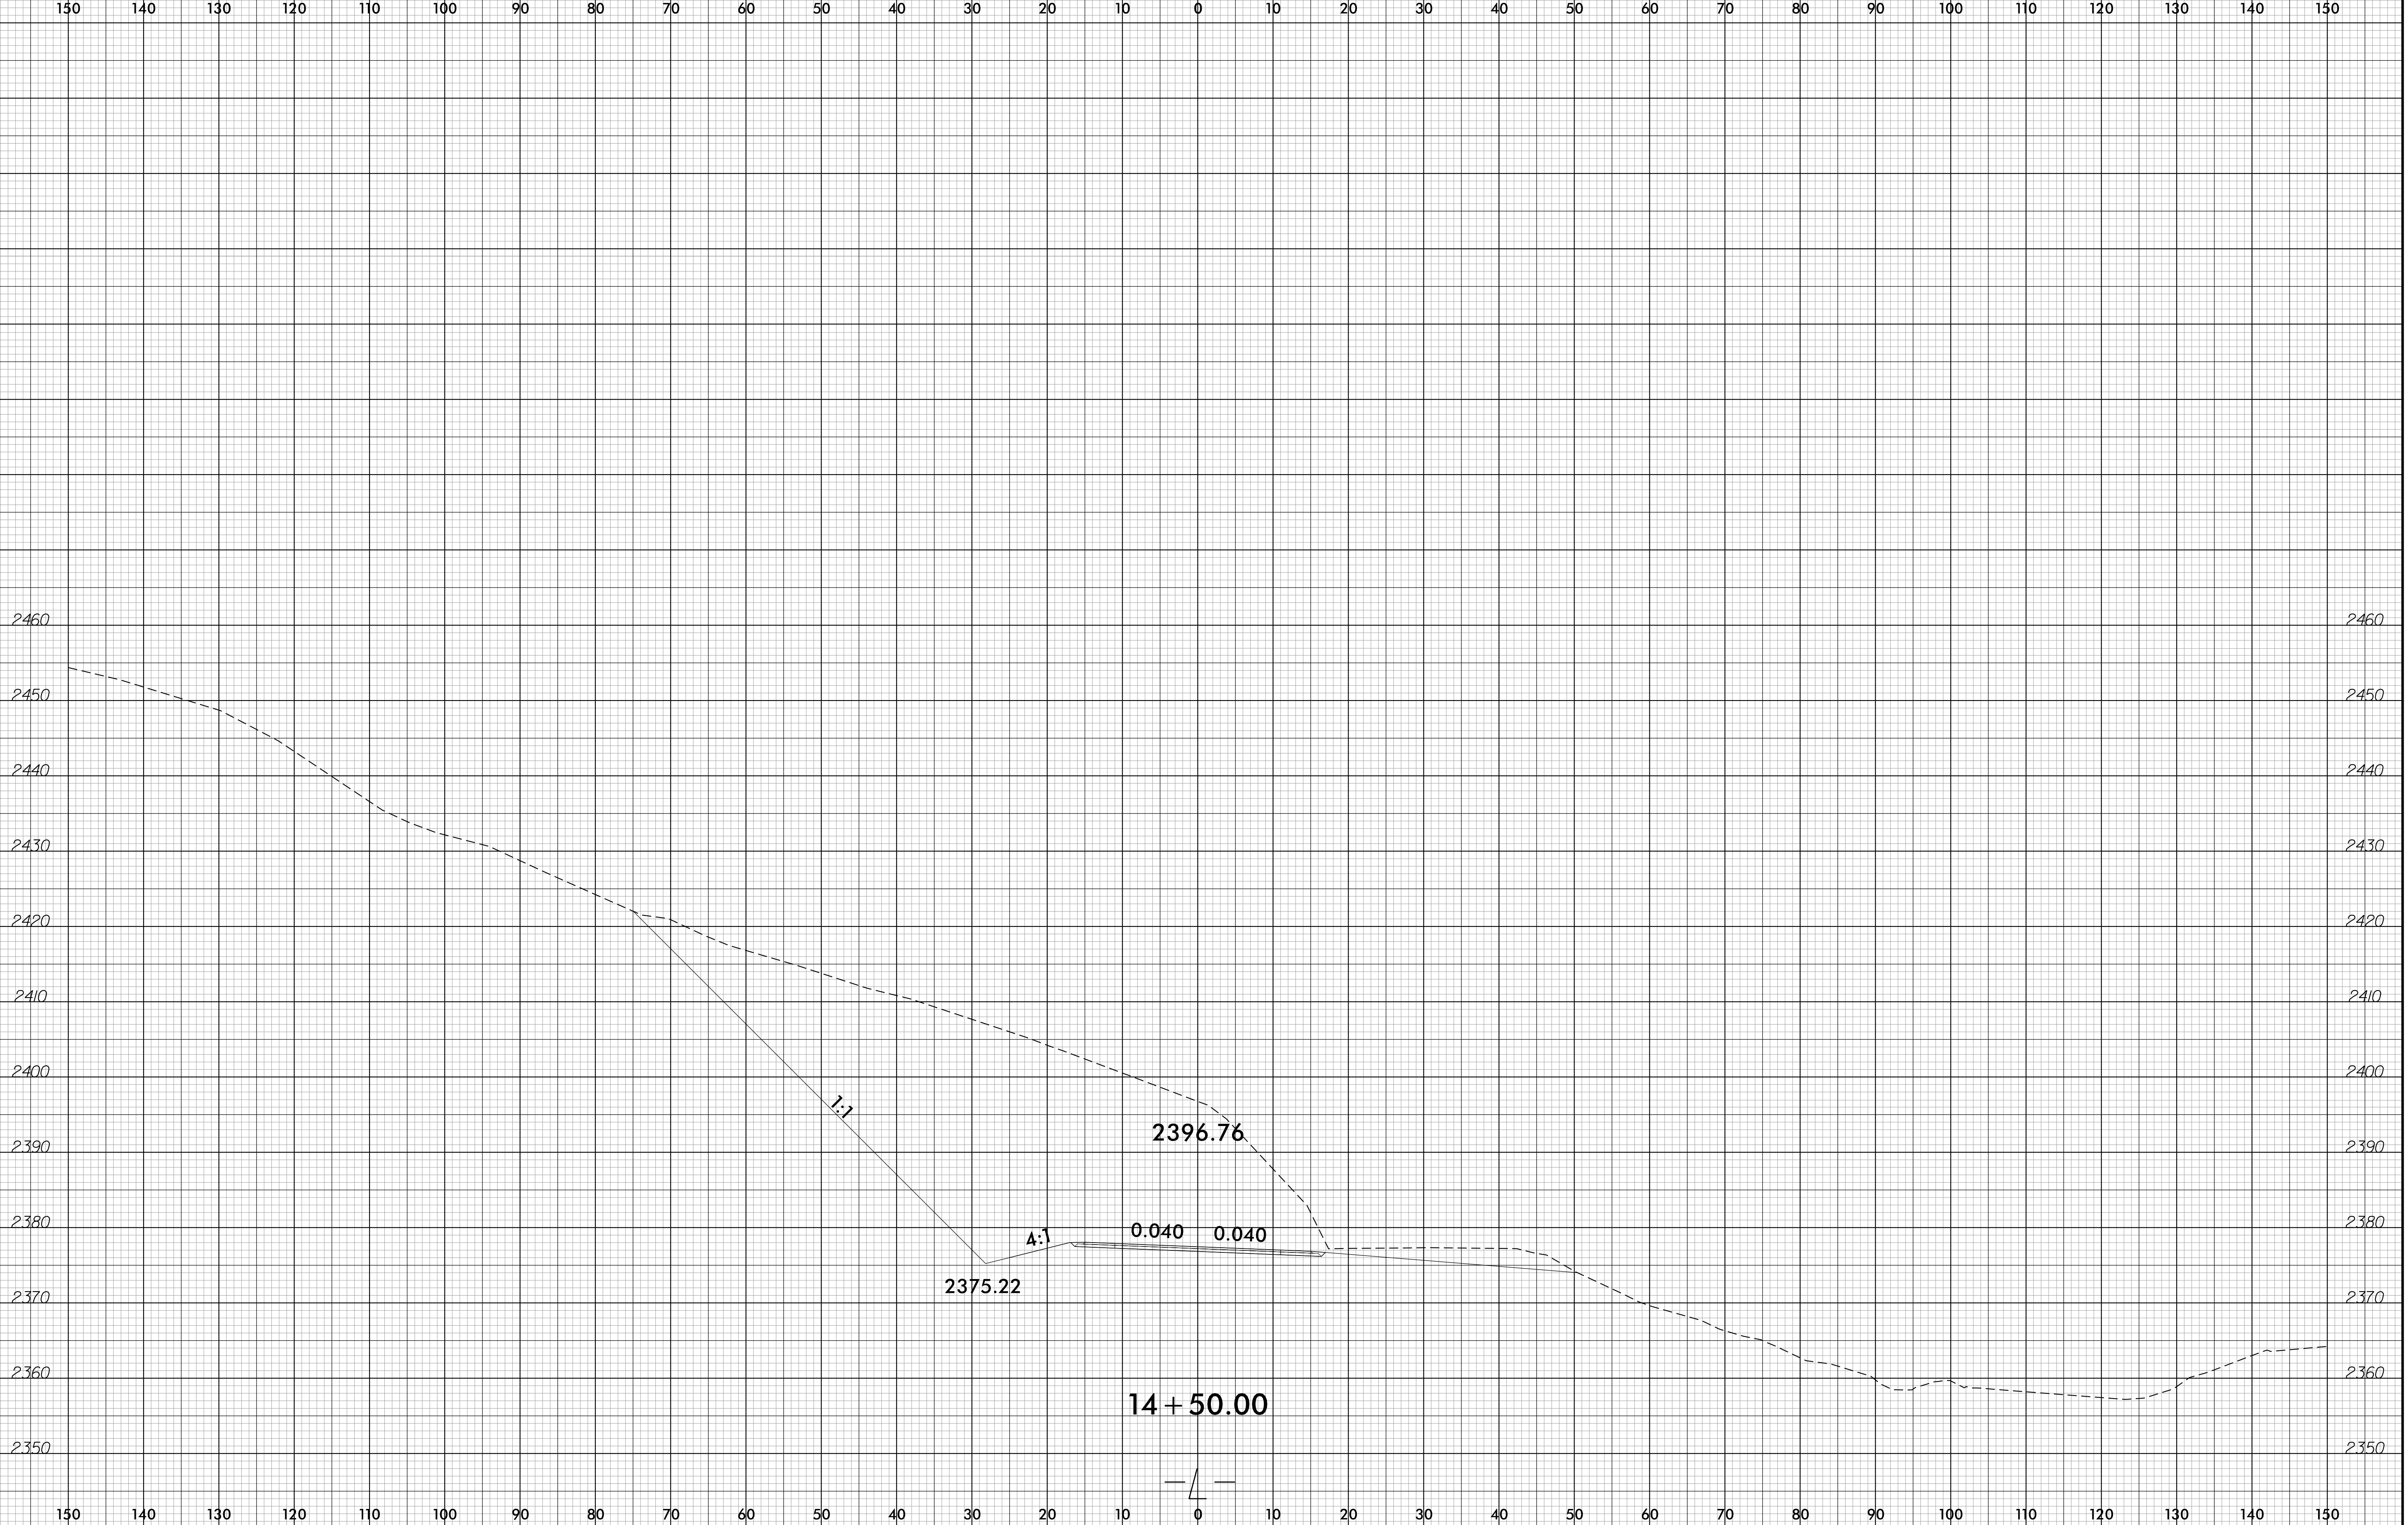

10:25:17 AM  
B-5893\_rchd.rvt  
2/7/2023