


6/23/16

0 5 10	PROJ. REFERENCE NO.	SHEET NO.
	B-5893	X-11

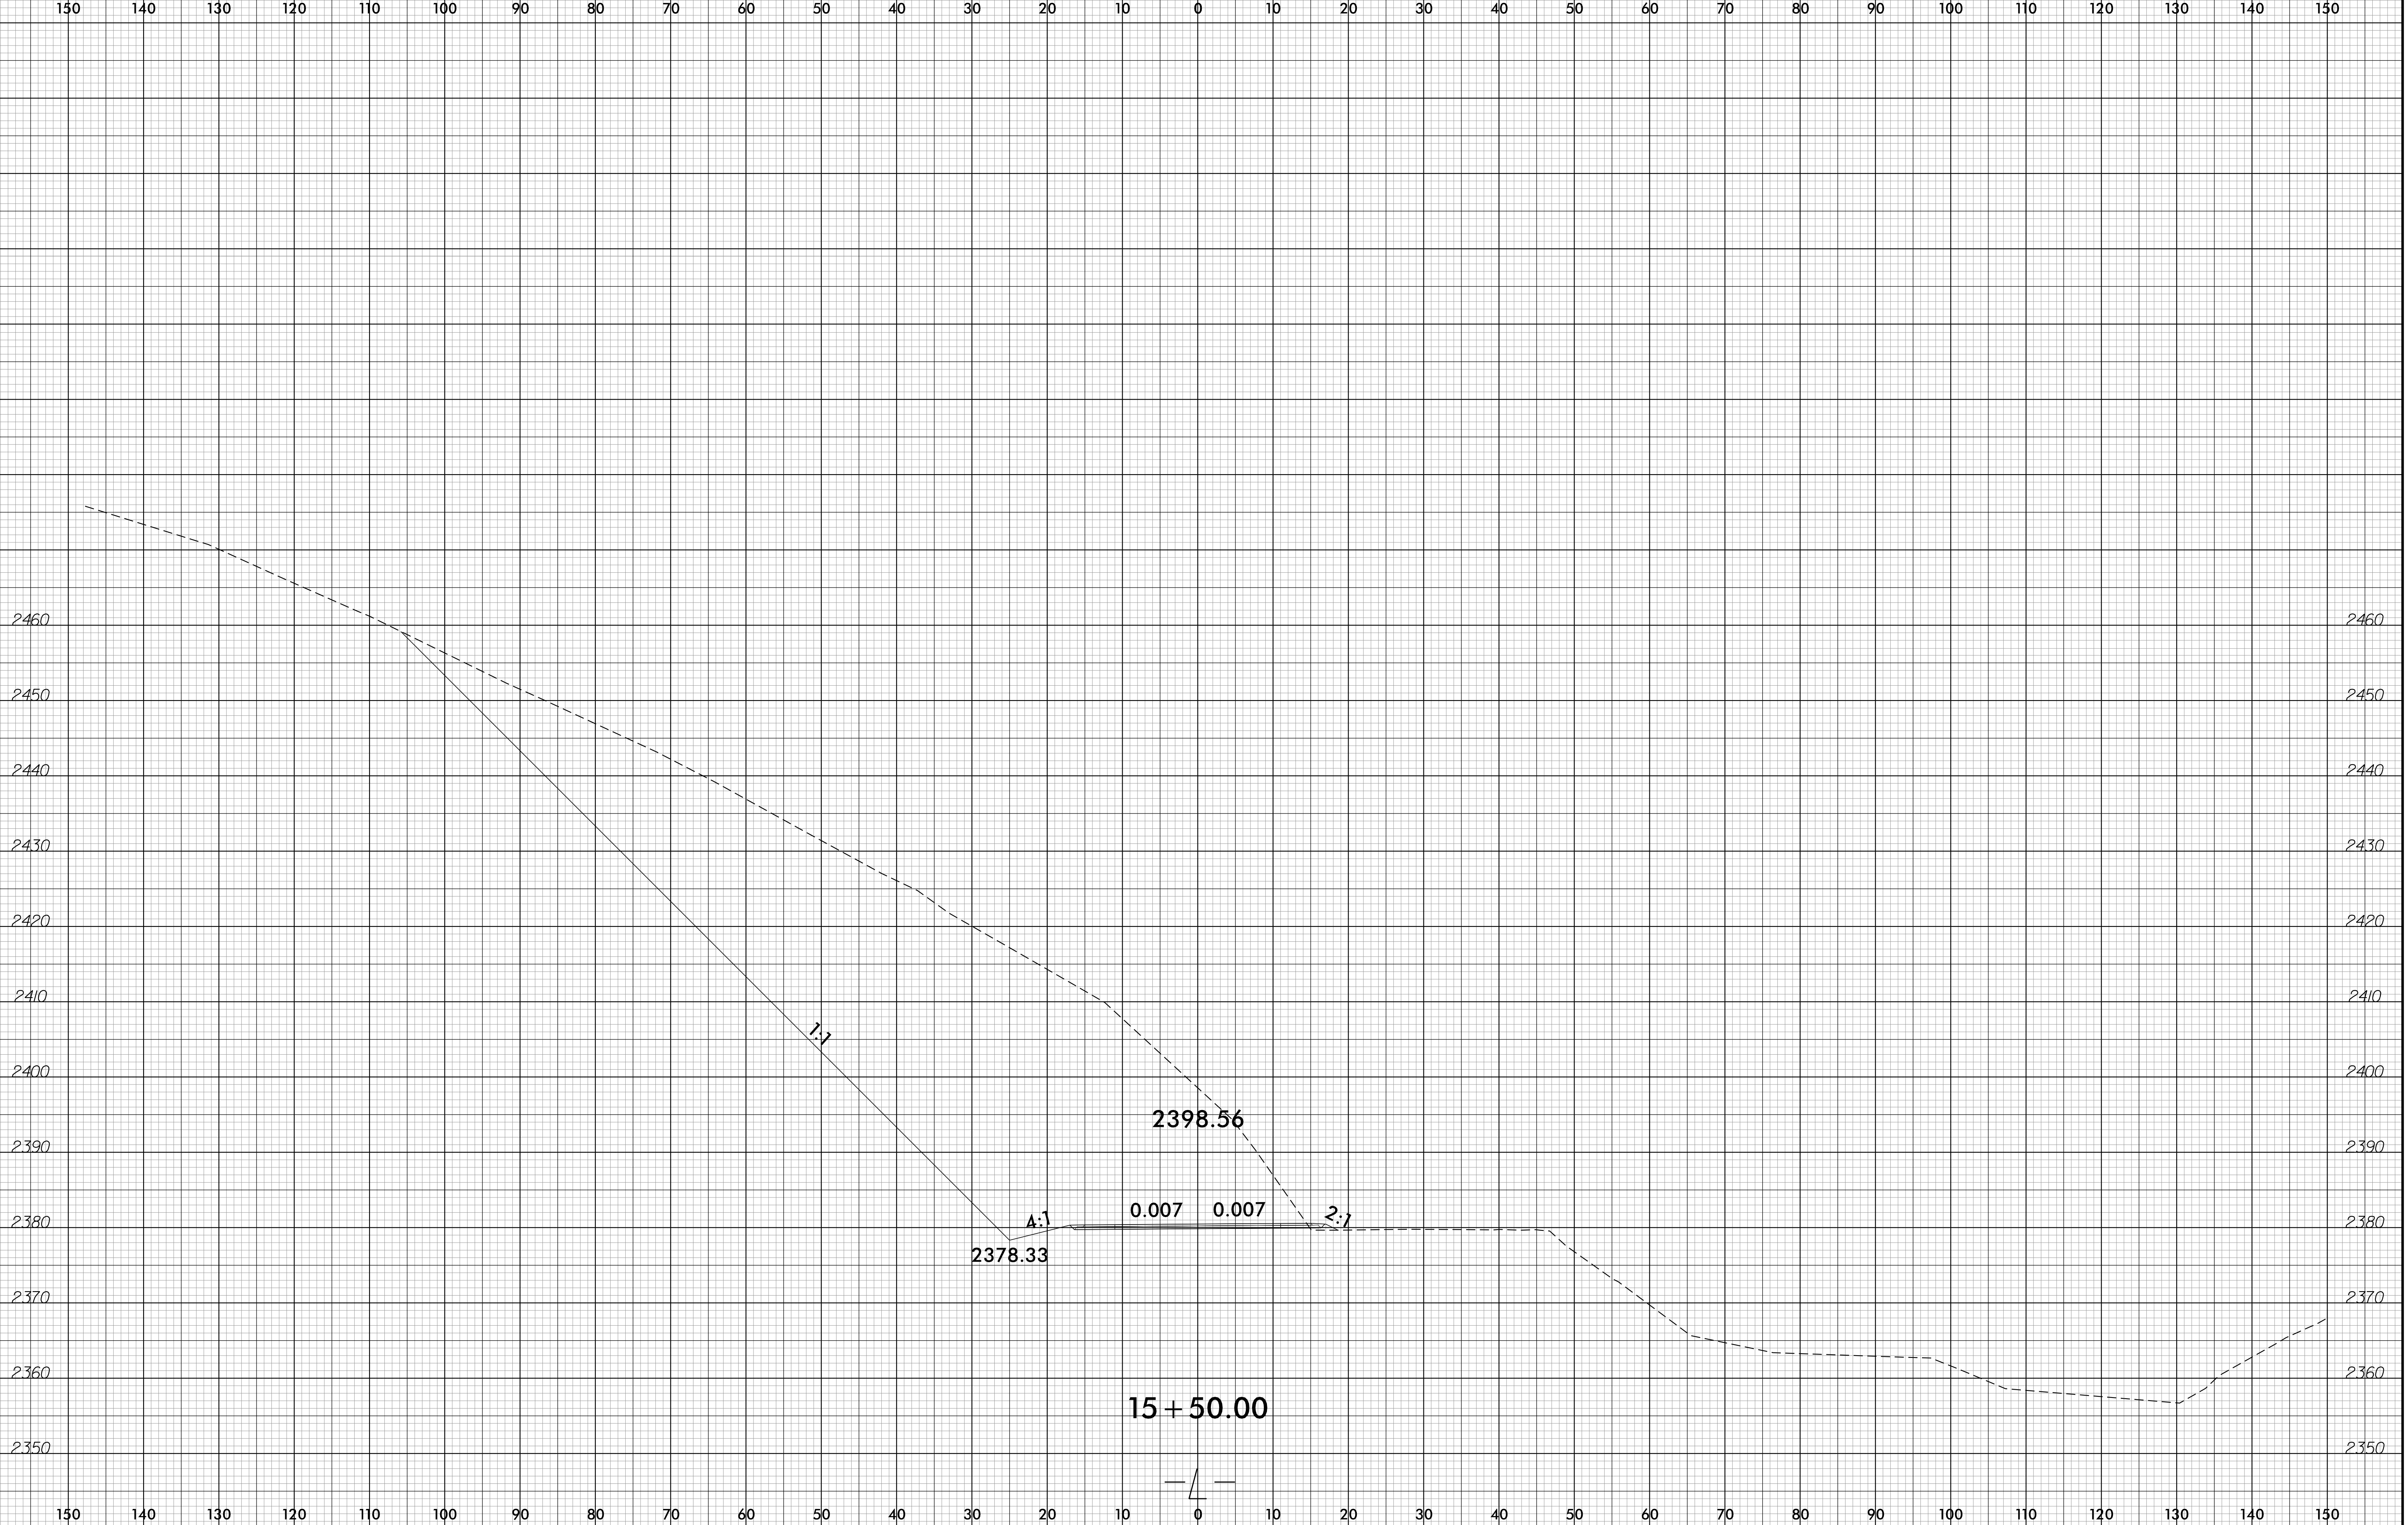

10:32:59 AM  
B-5893\_rcdw\_xpl.dgn  
2/7/2023