


6/23/16

0 5 10	PROJ. REFERENCE NO.	SHEET NO.
	B-5893	X-13

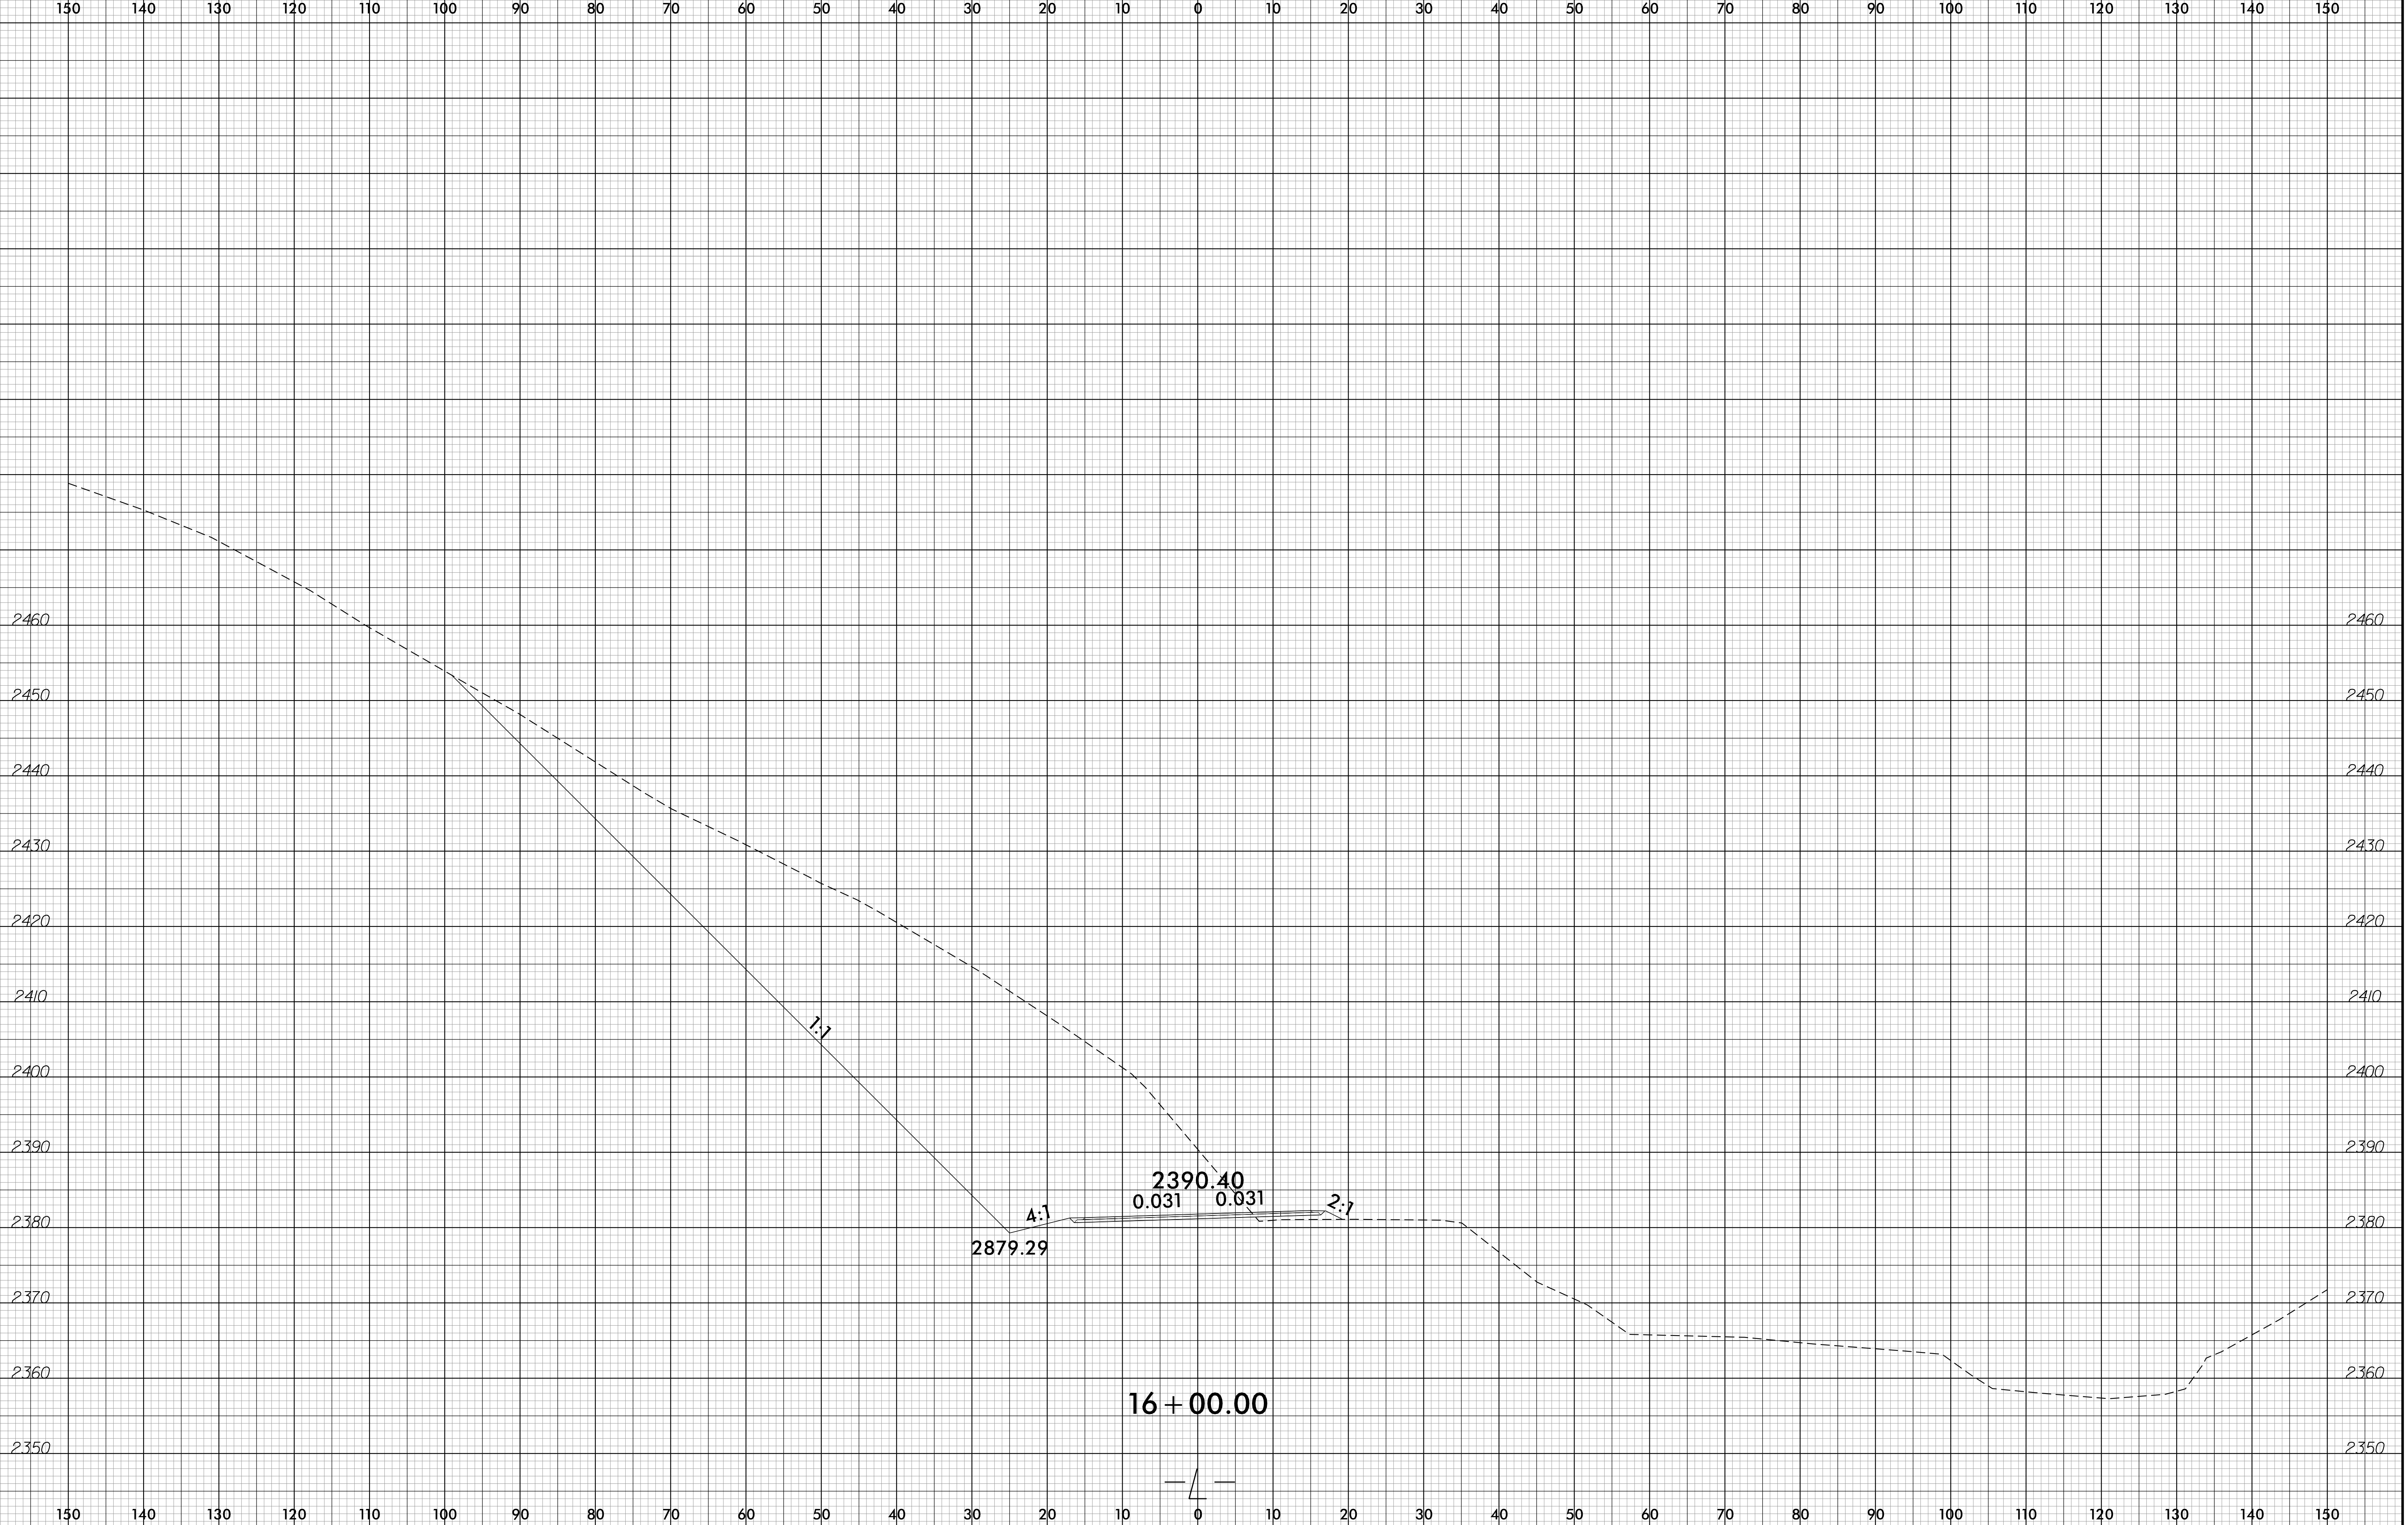

10:33:42 AM  
B:\6893\16\16.dgn  
2/7/2023