


6/23/16

0 5 10	PROJ. REFERENCE NO.	SHEET NO.
	B-5893	X-18

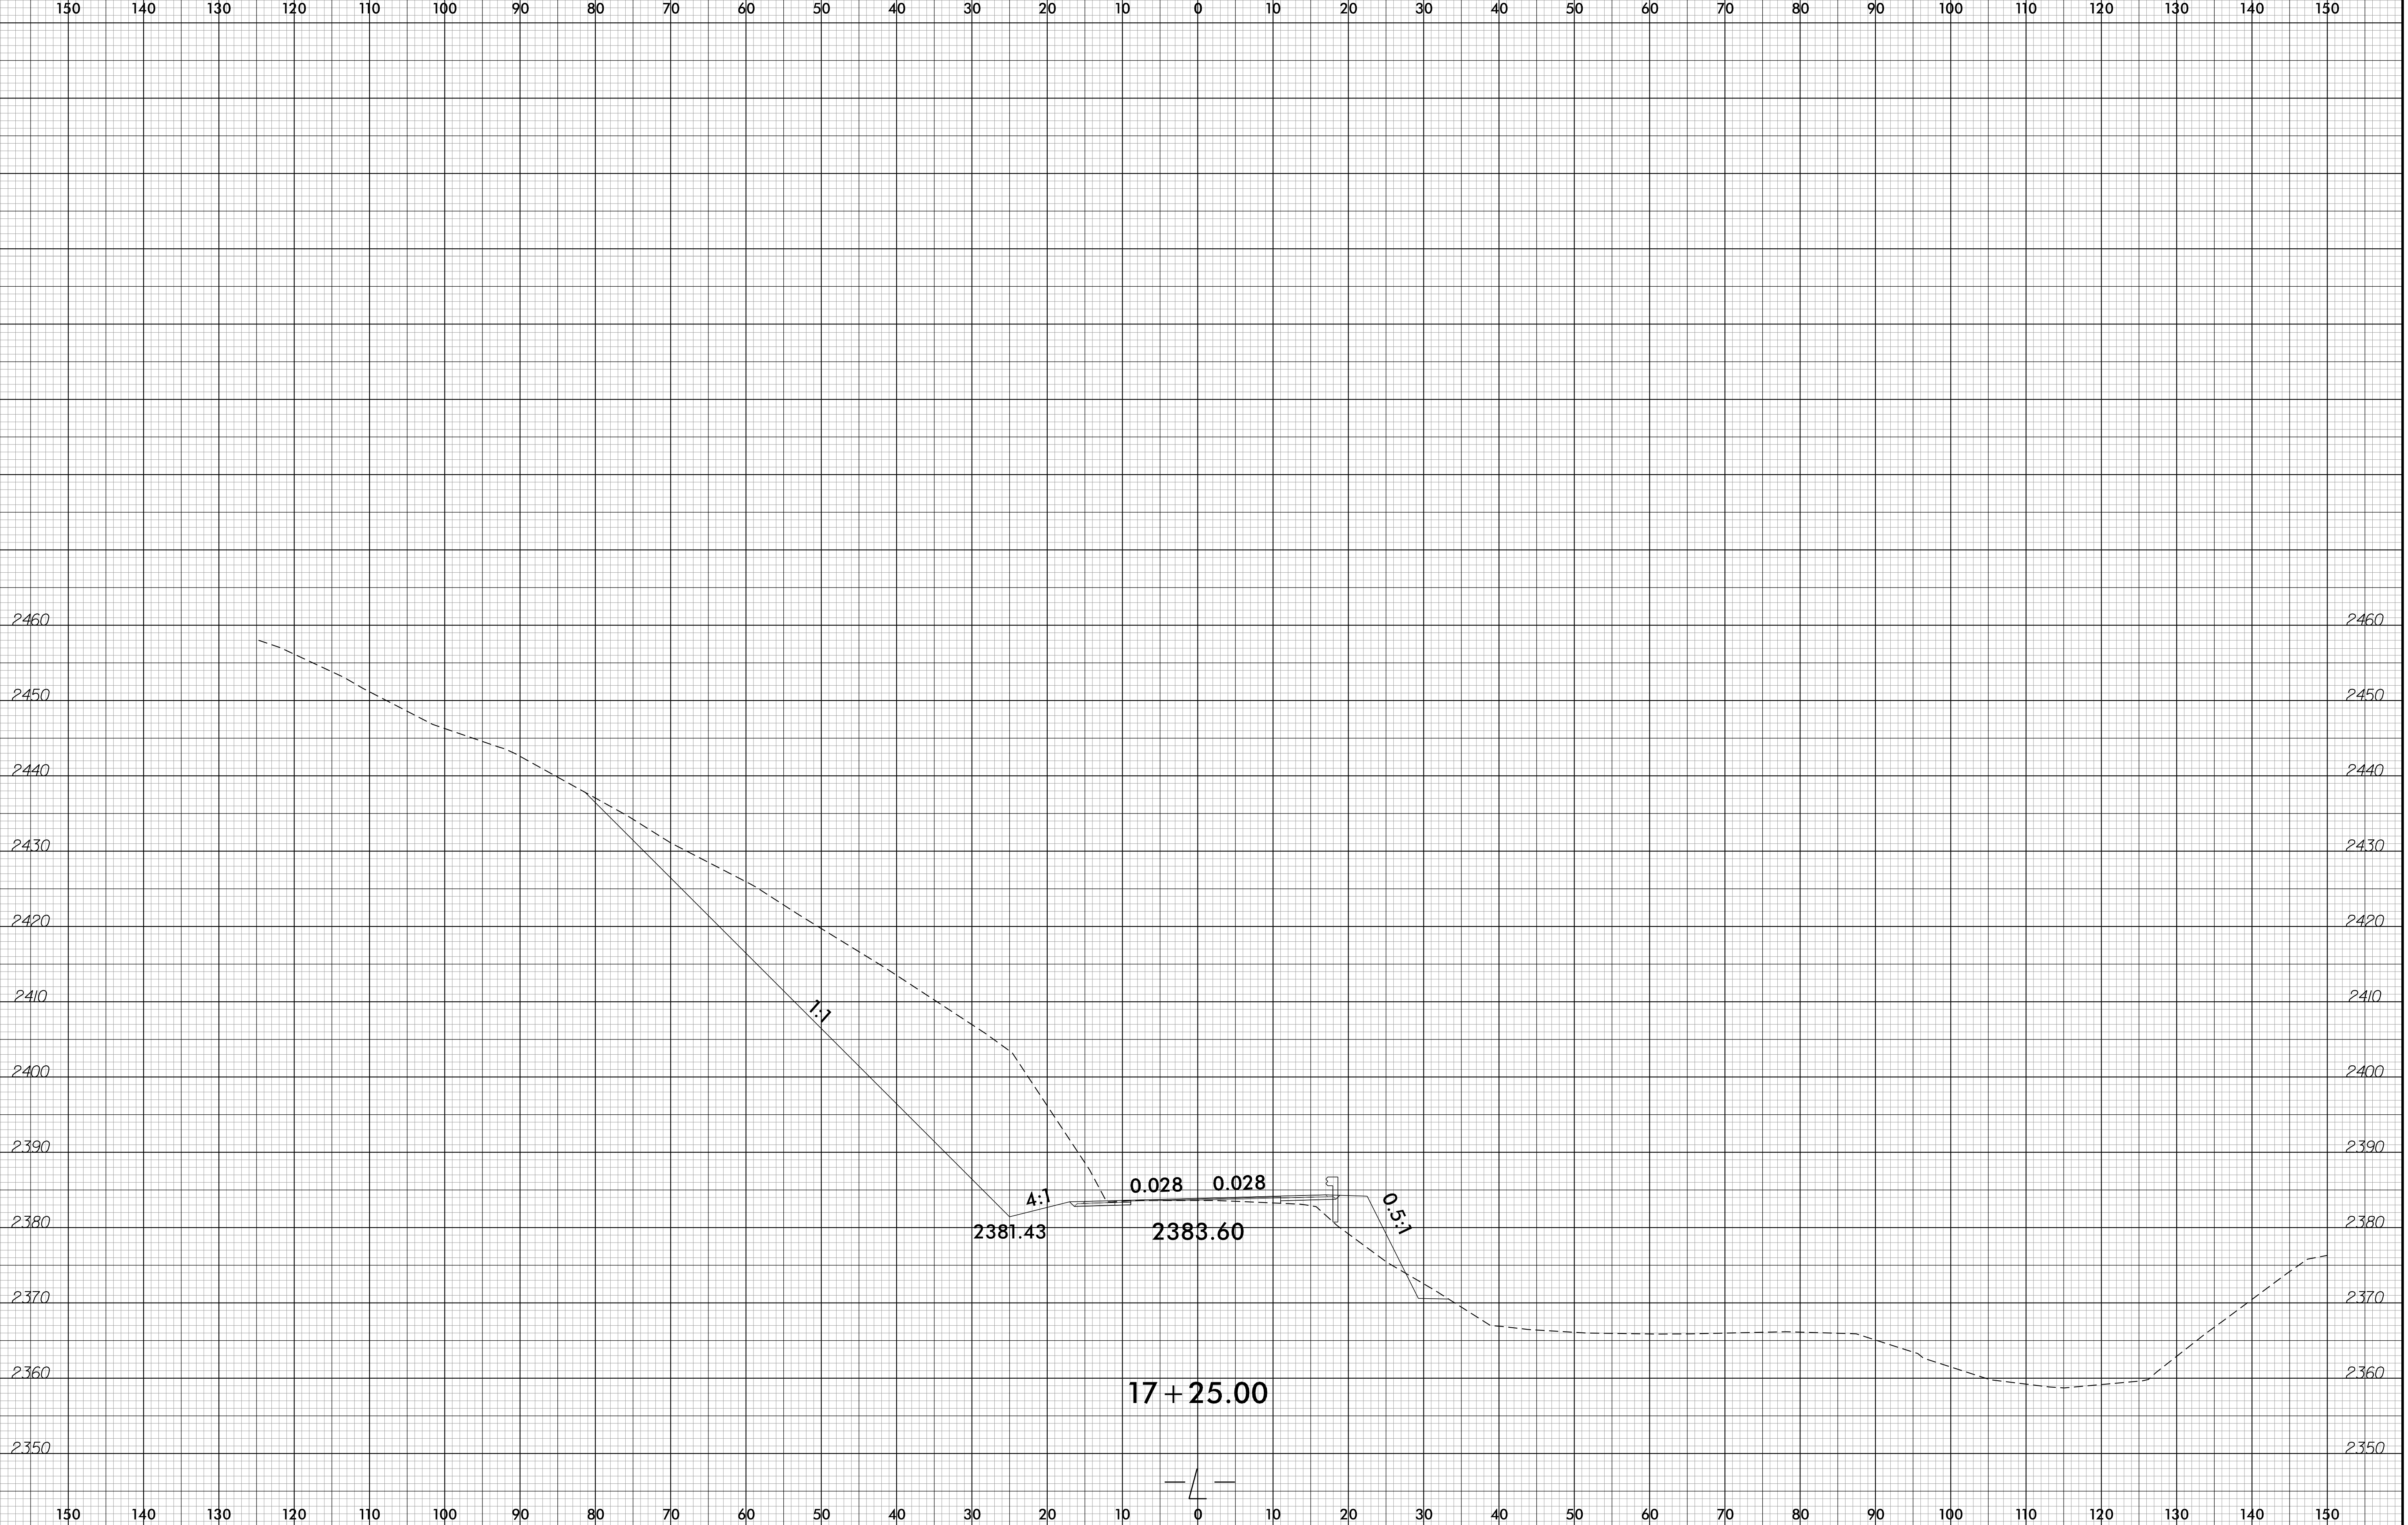

10:36:22 AM
B-5893
2/7/2023
rdu-ep1.dgn