


6/23/16

0 5 10	PROJ. REFERENCE NO.	SHEET NO.
█ █ █ █ █ █	B-5893	X-22

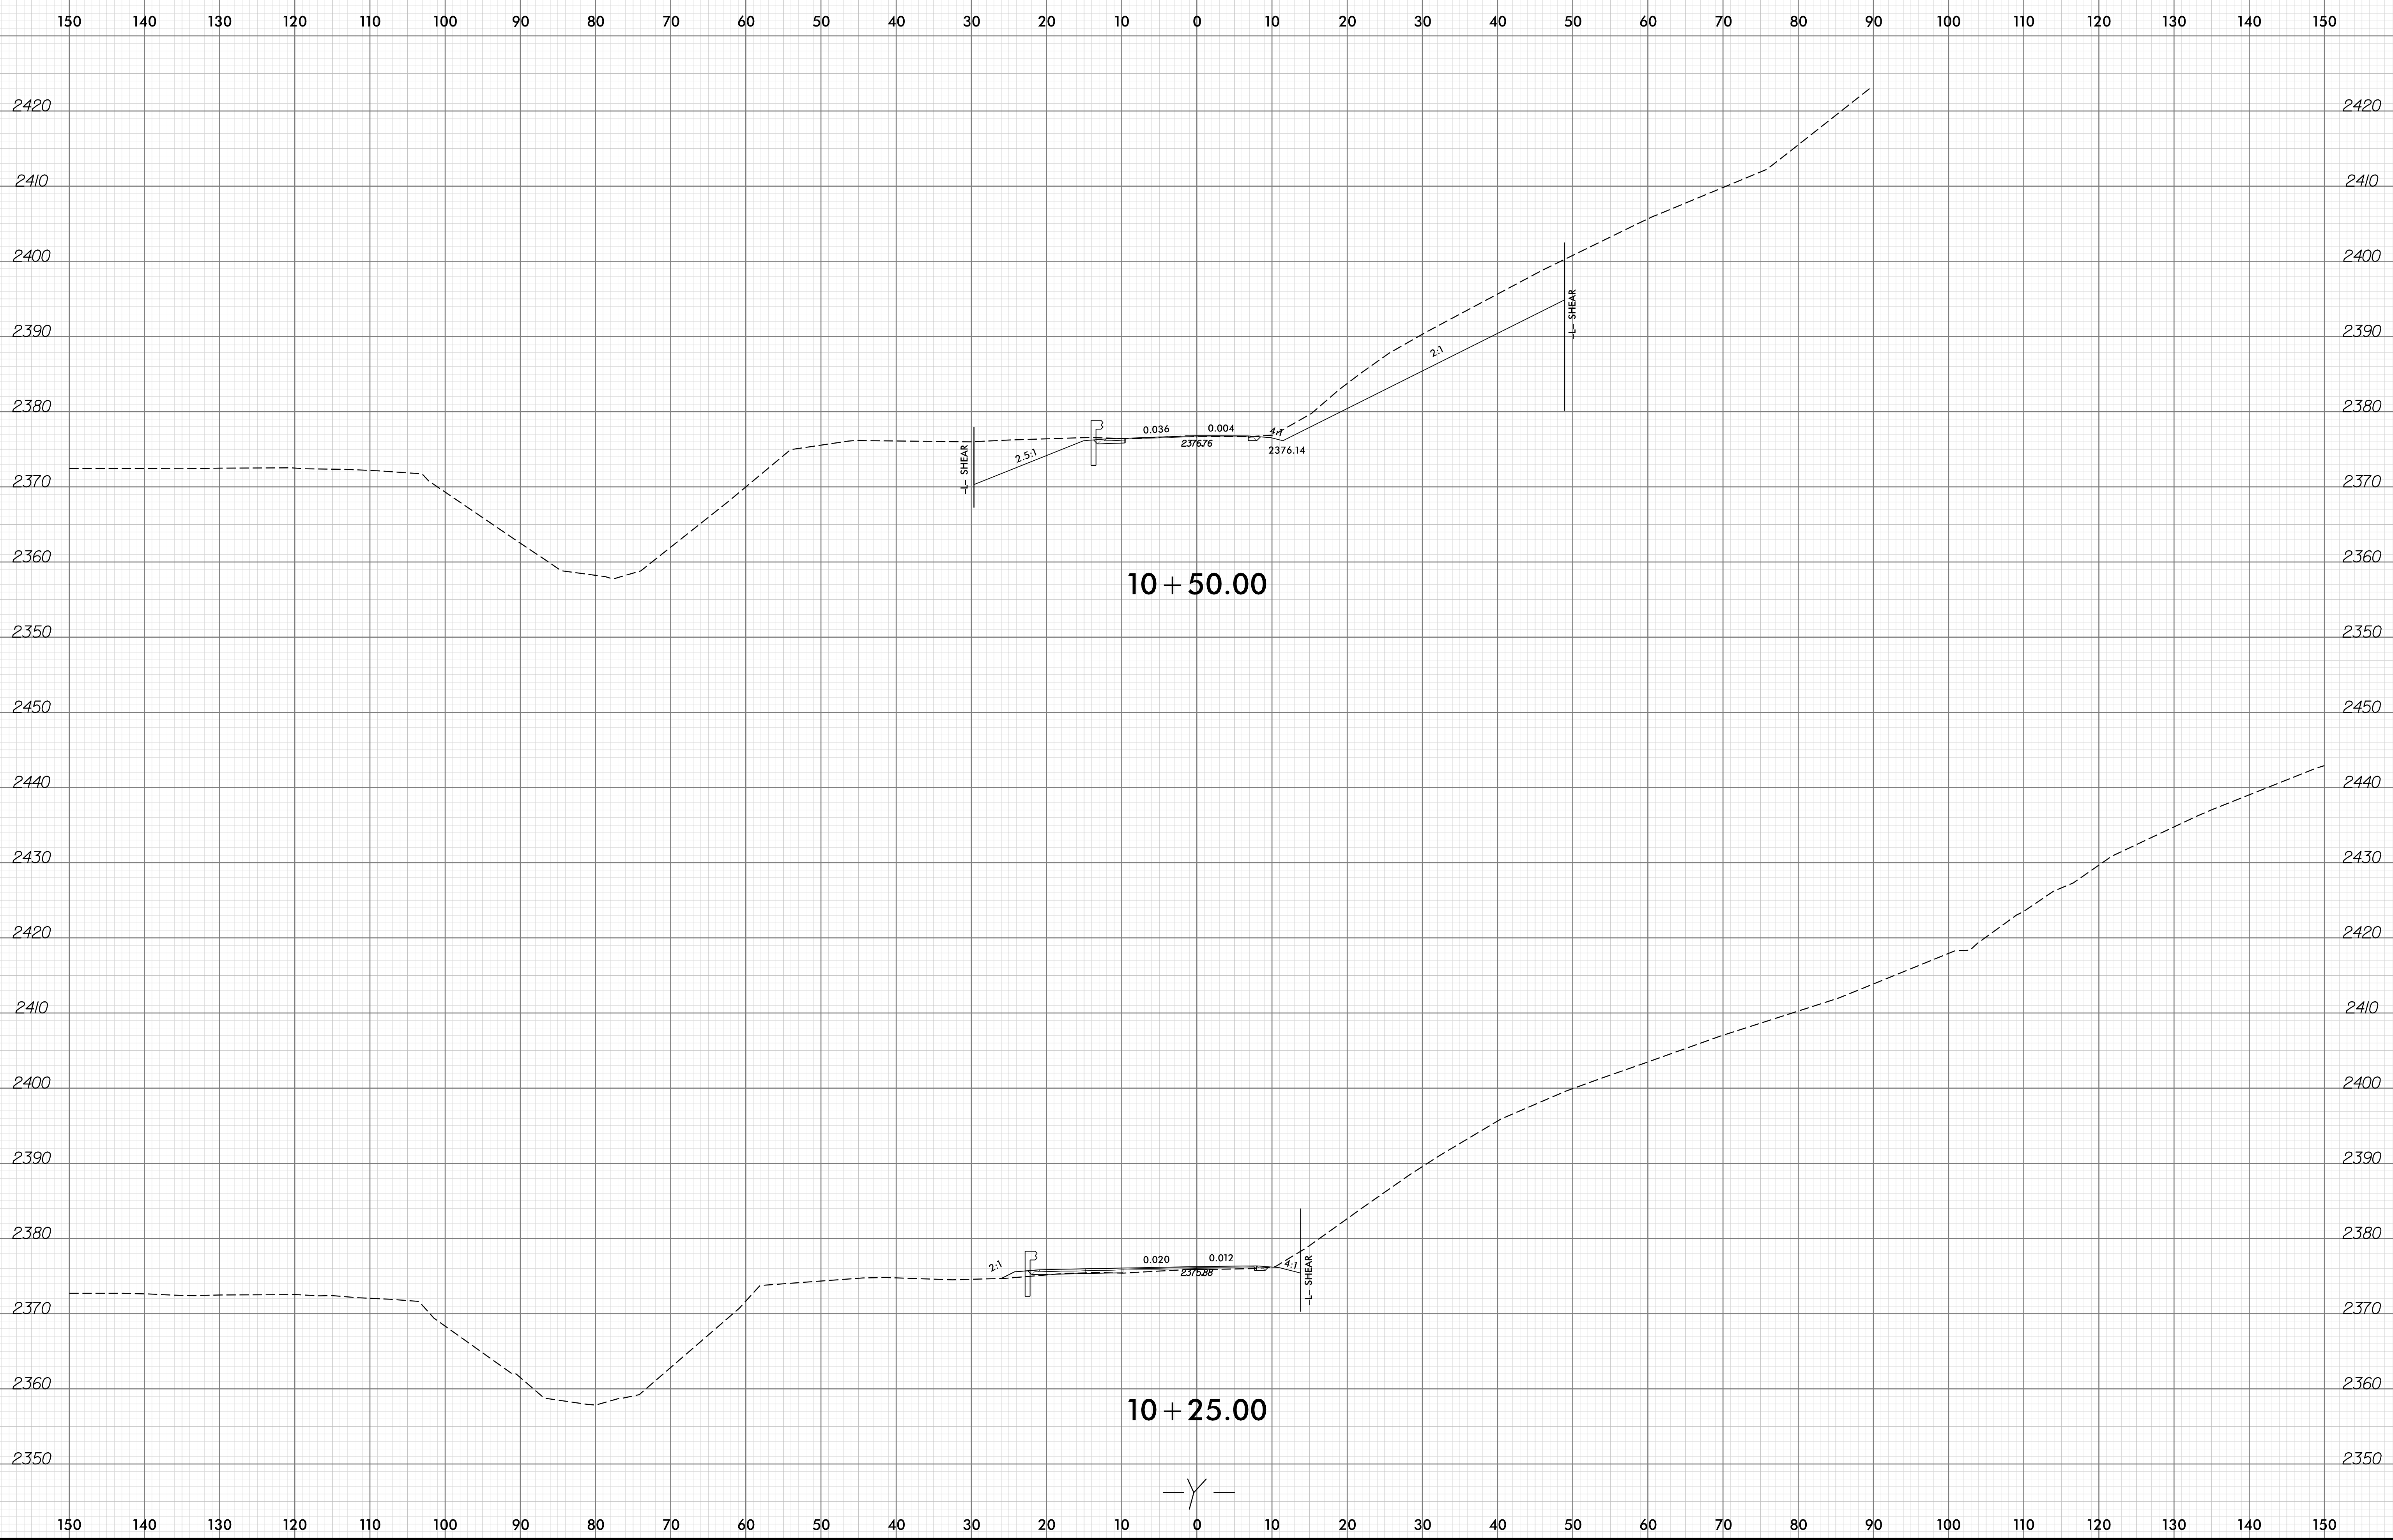

20-MAR-2023 18:51
W:\B-5893\CorridorModeling\B-5893.rdy.xpl.Y.dgn