



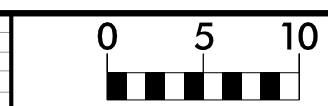

6/23/16

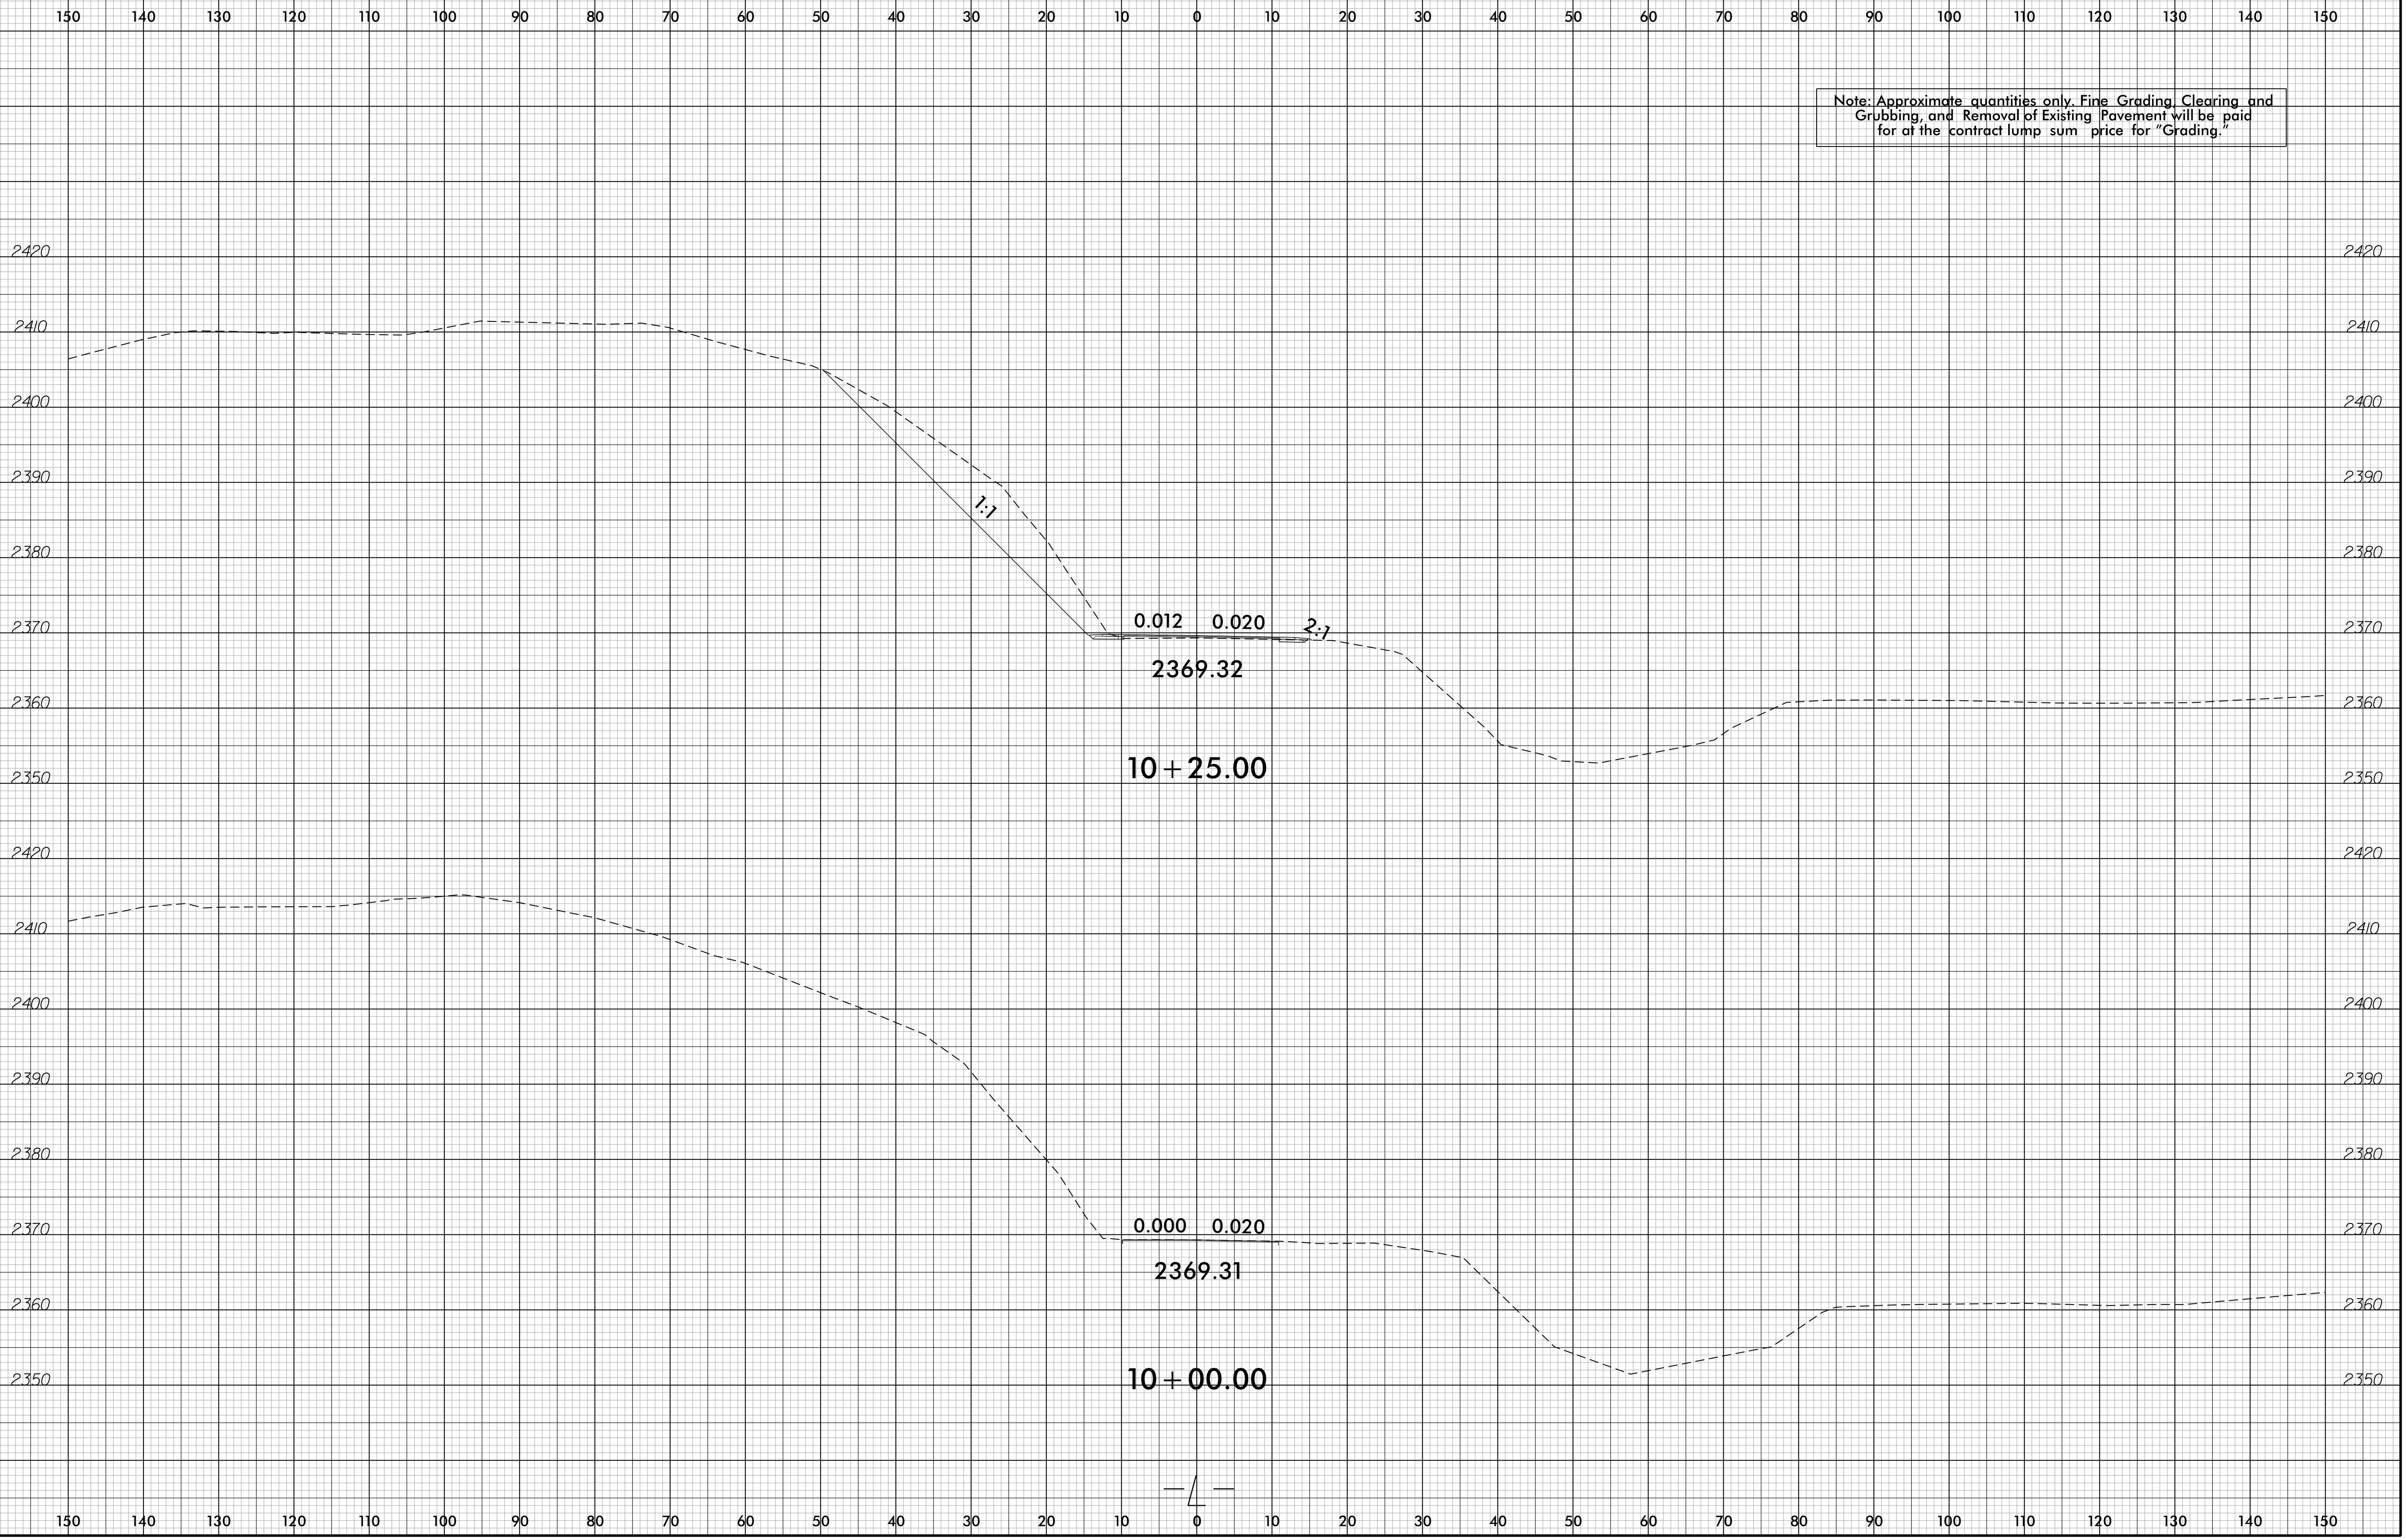


PROJ. REFERENCE NO.	SHEET NO.
B-5893	X-1




10:06:46 AM  
B-5893\_rdy-10.plt.dgn  
2/7/2023

6/23/16

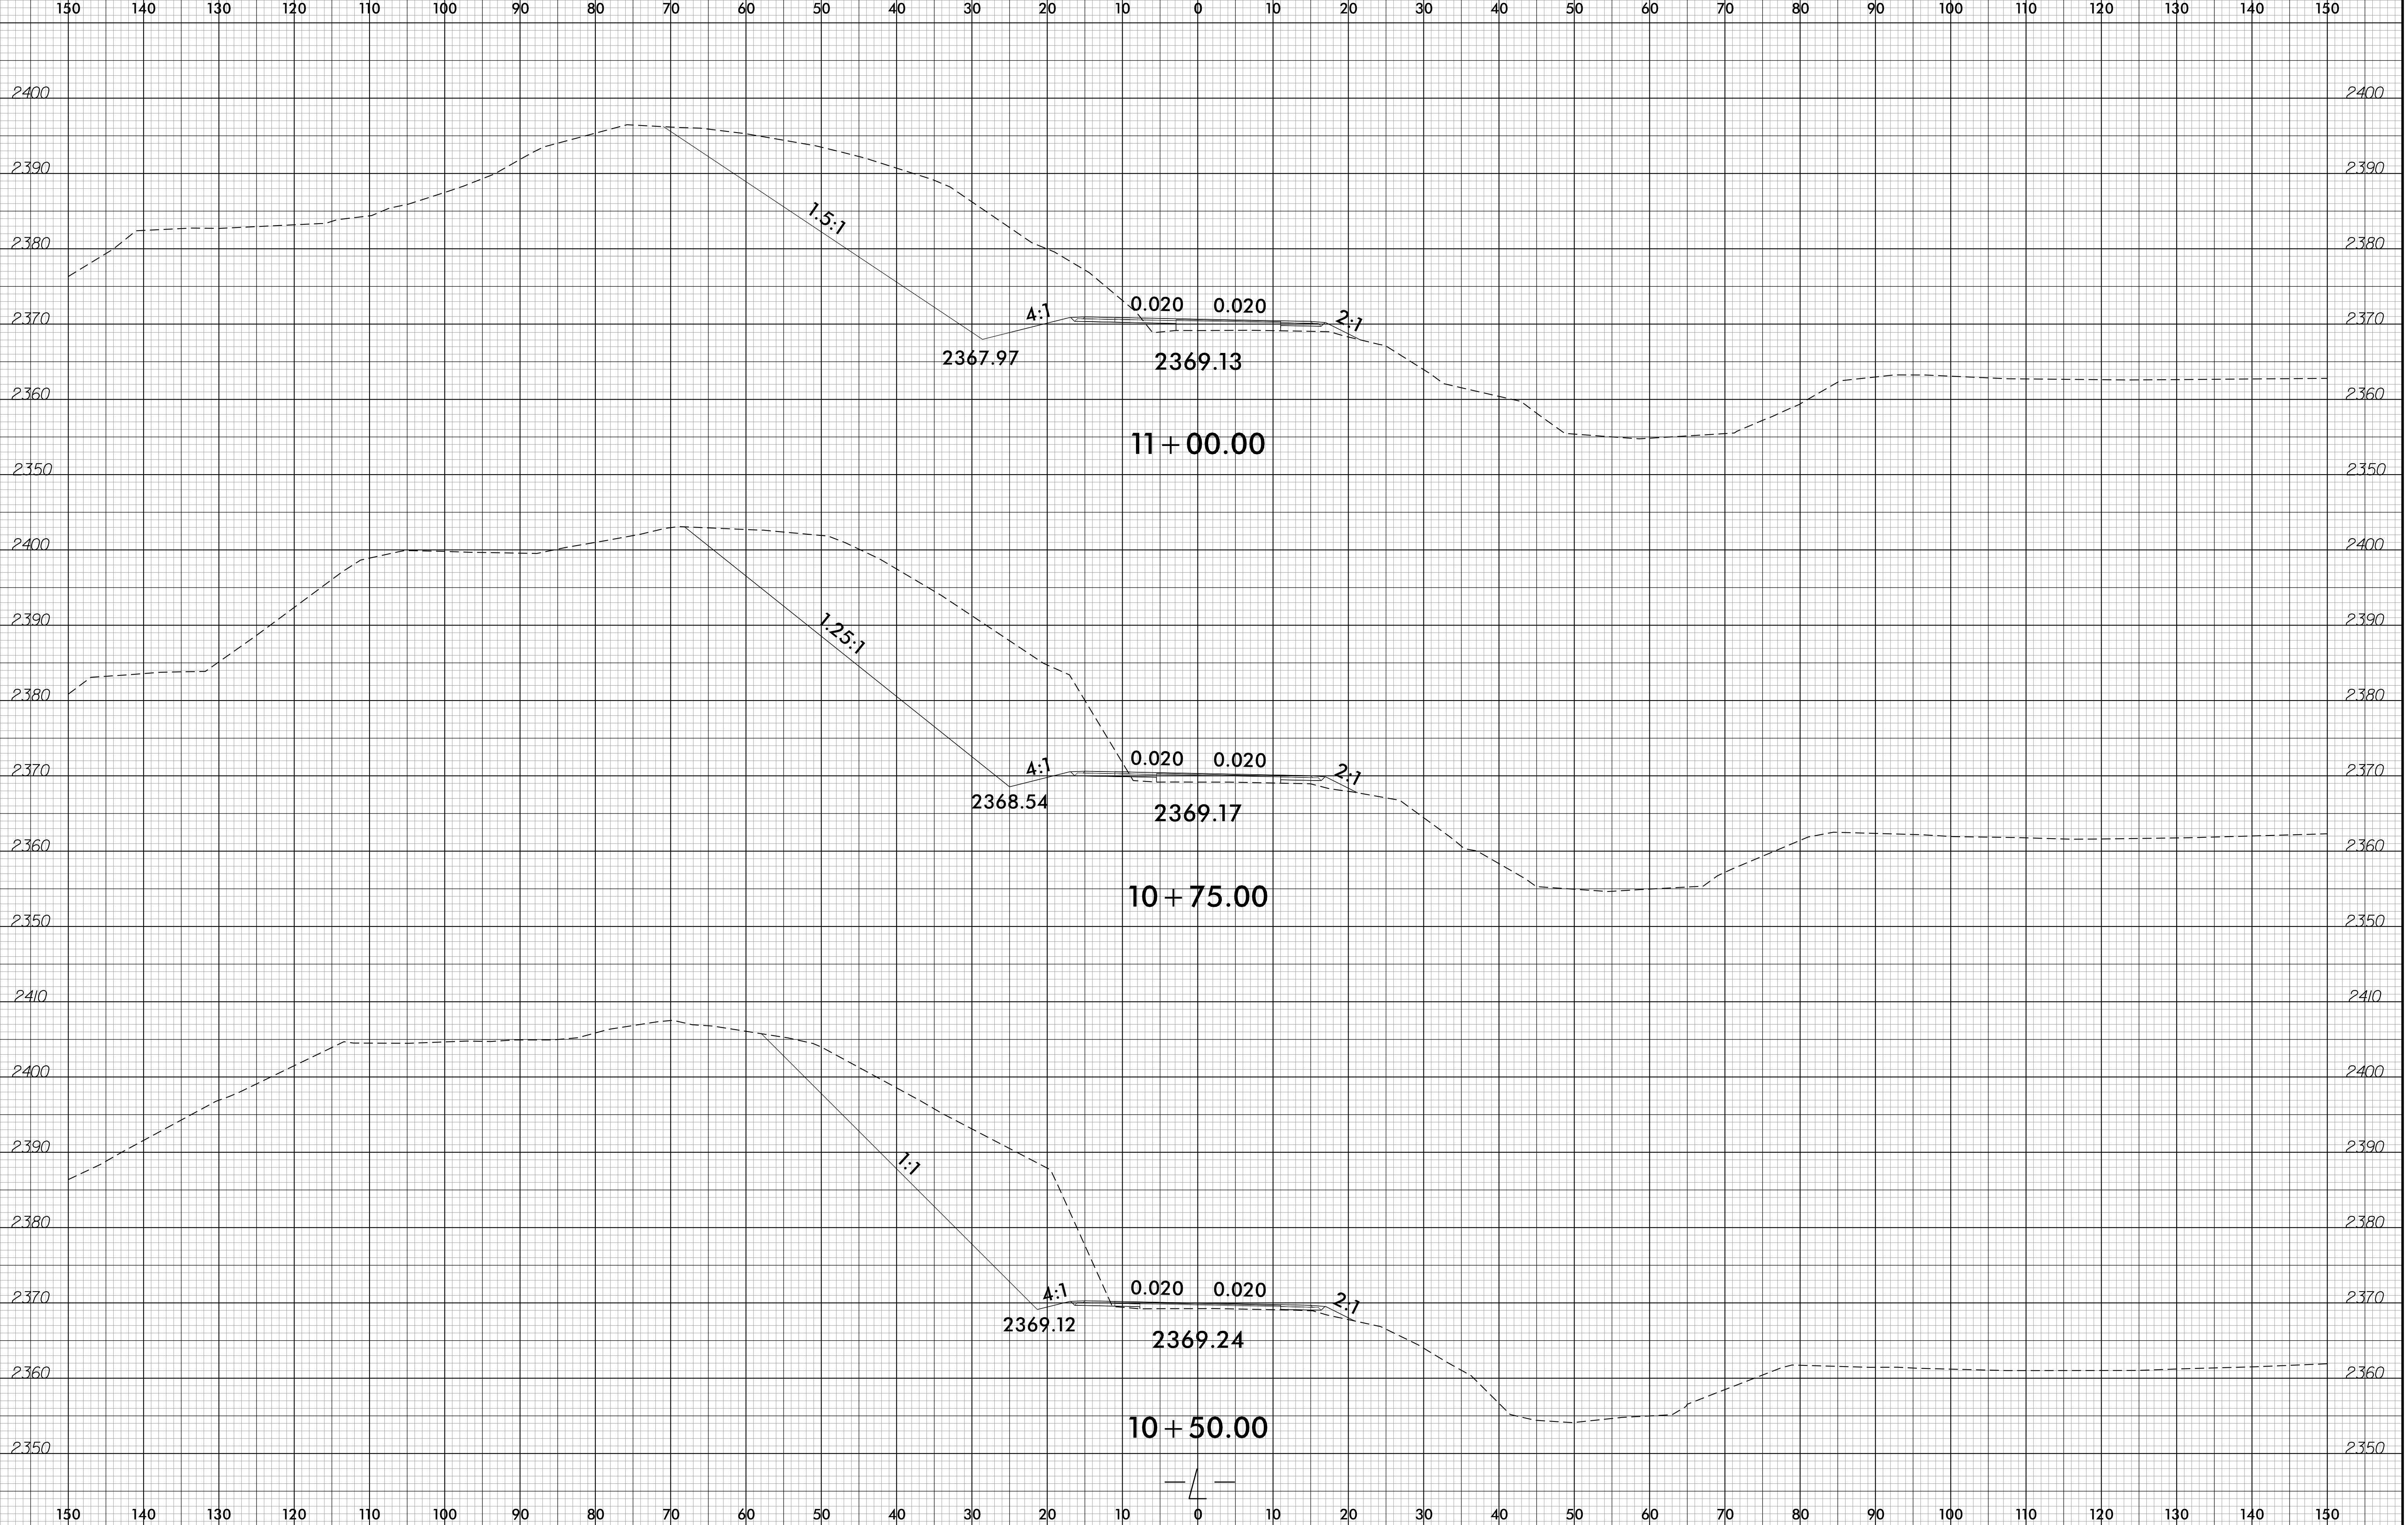


10:07:55 AM  
B-5893\_rdu\_xpl.dgn  
2/7/2023

6/23/16

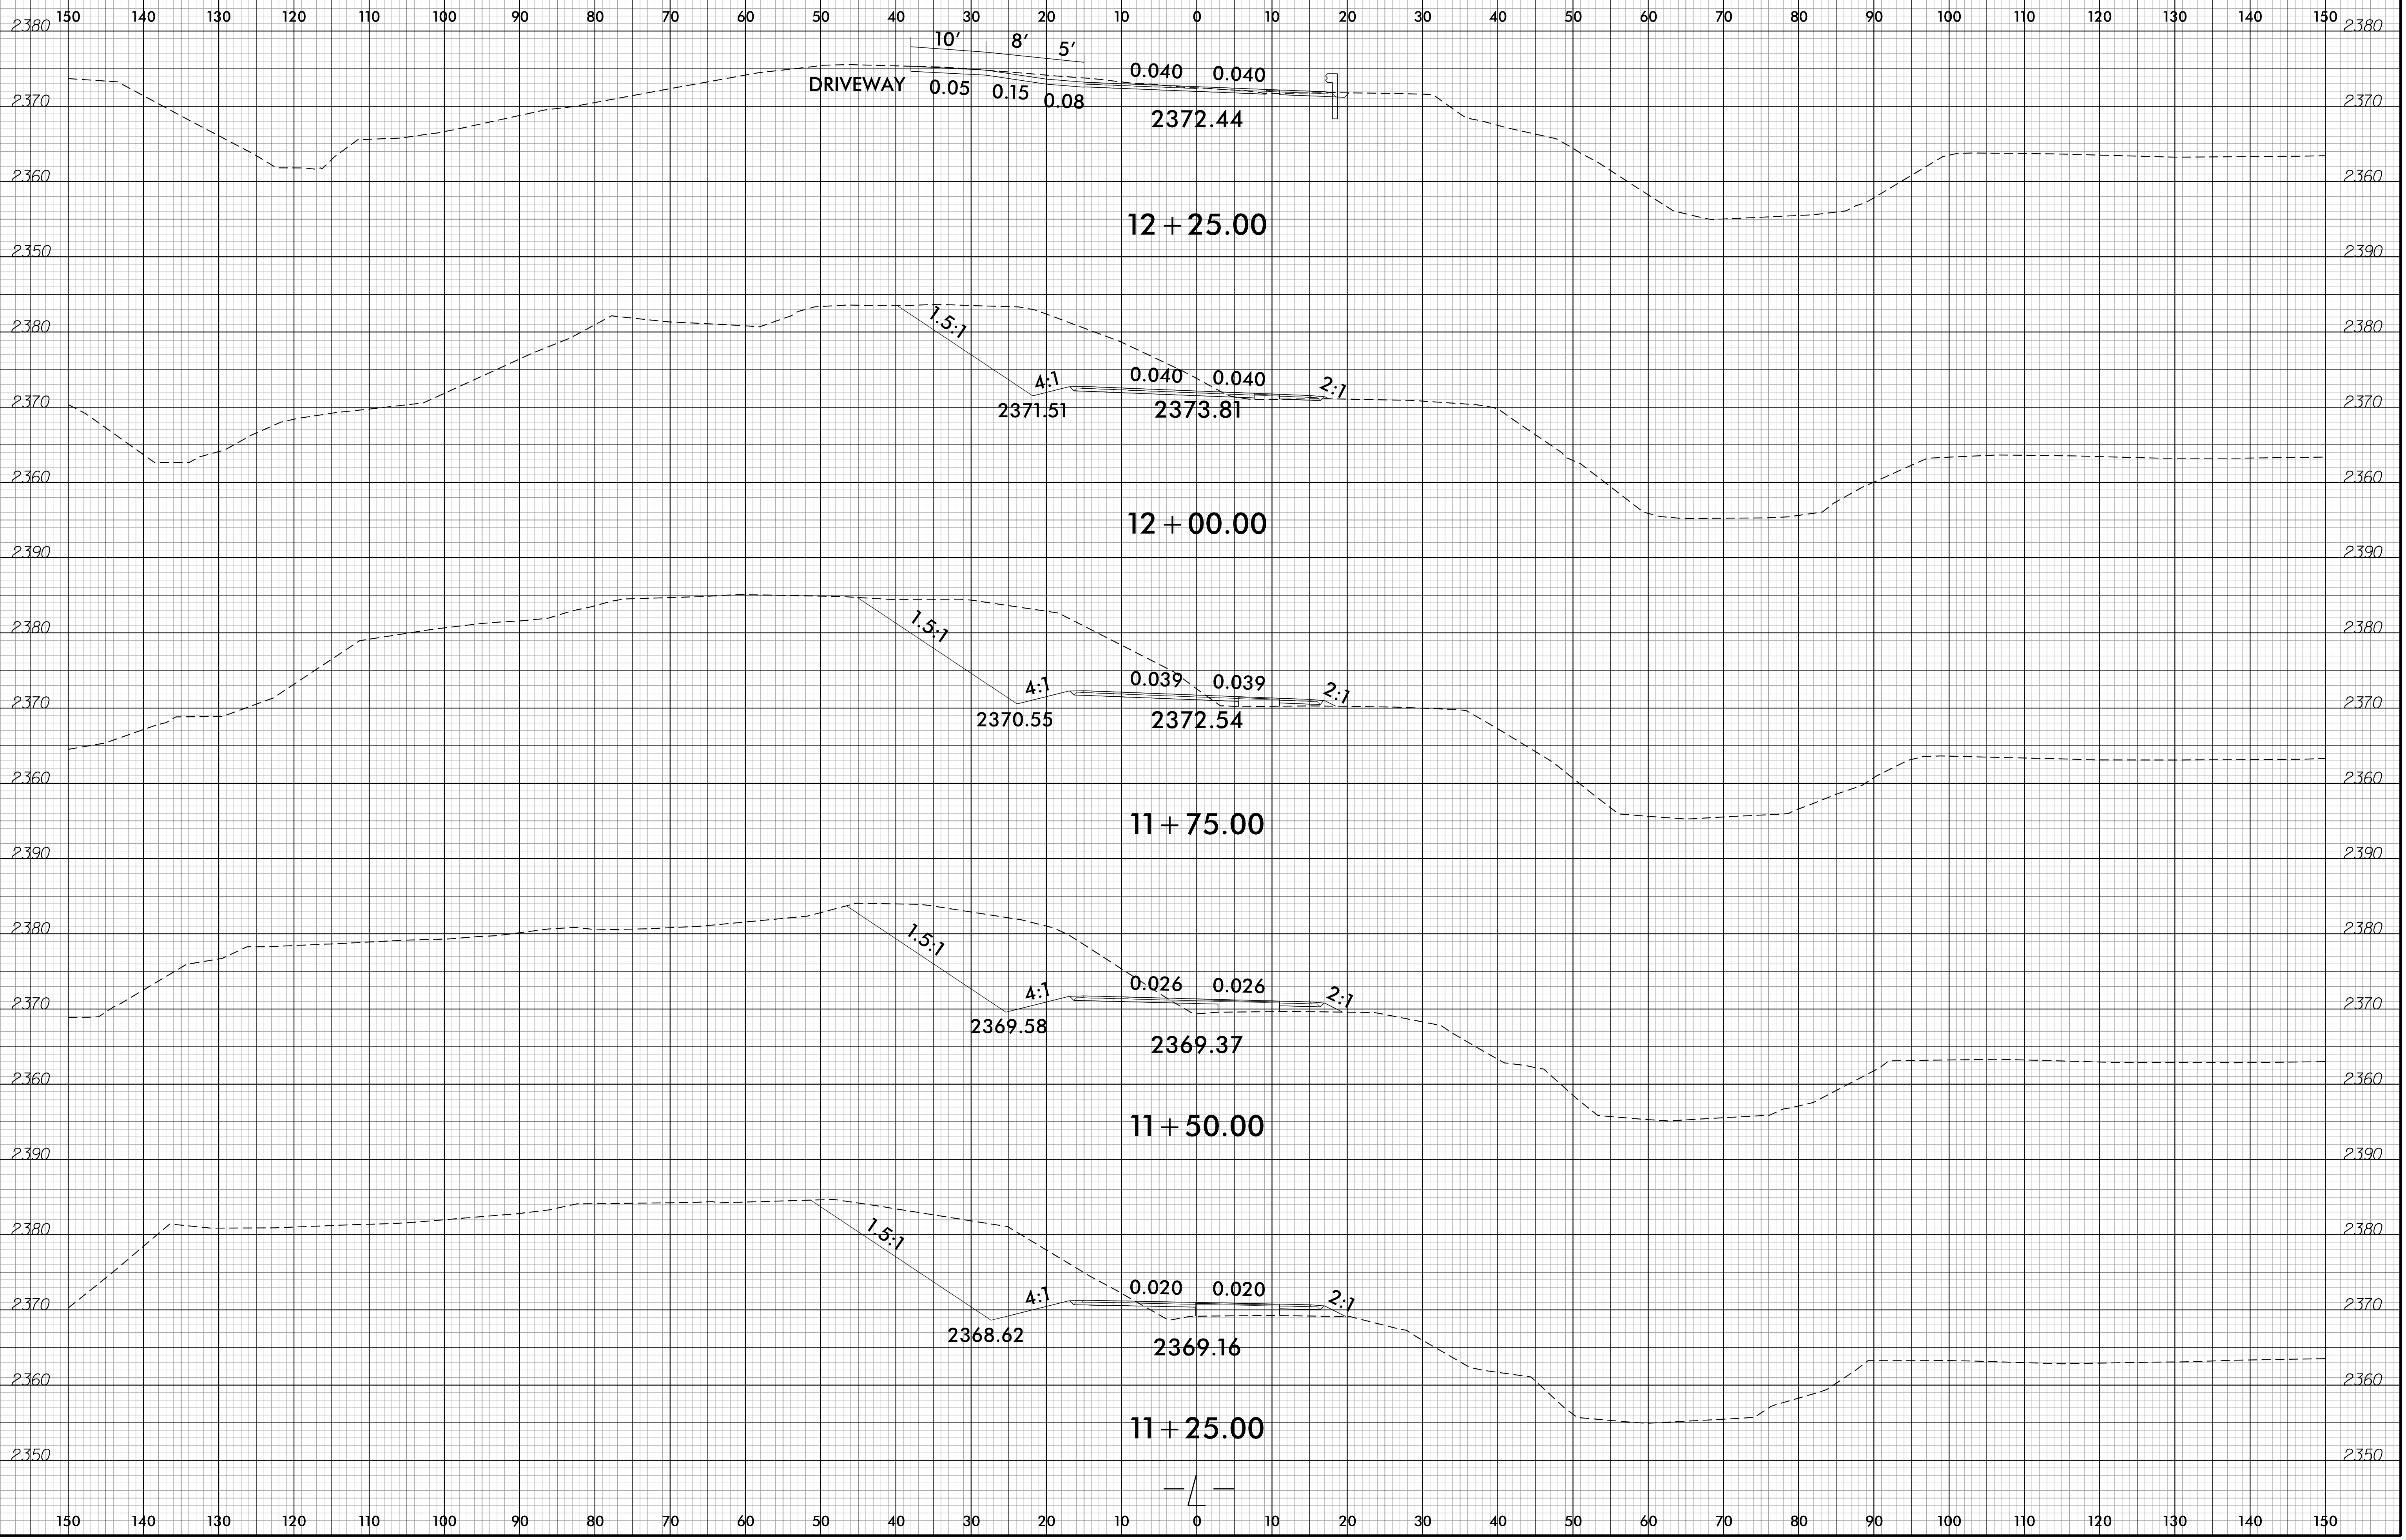


10:08:23 AM  
B-5893  
2/7/2023  
fcdy-1.dgn

6/23/16

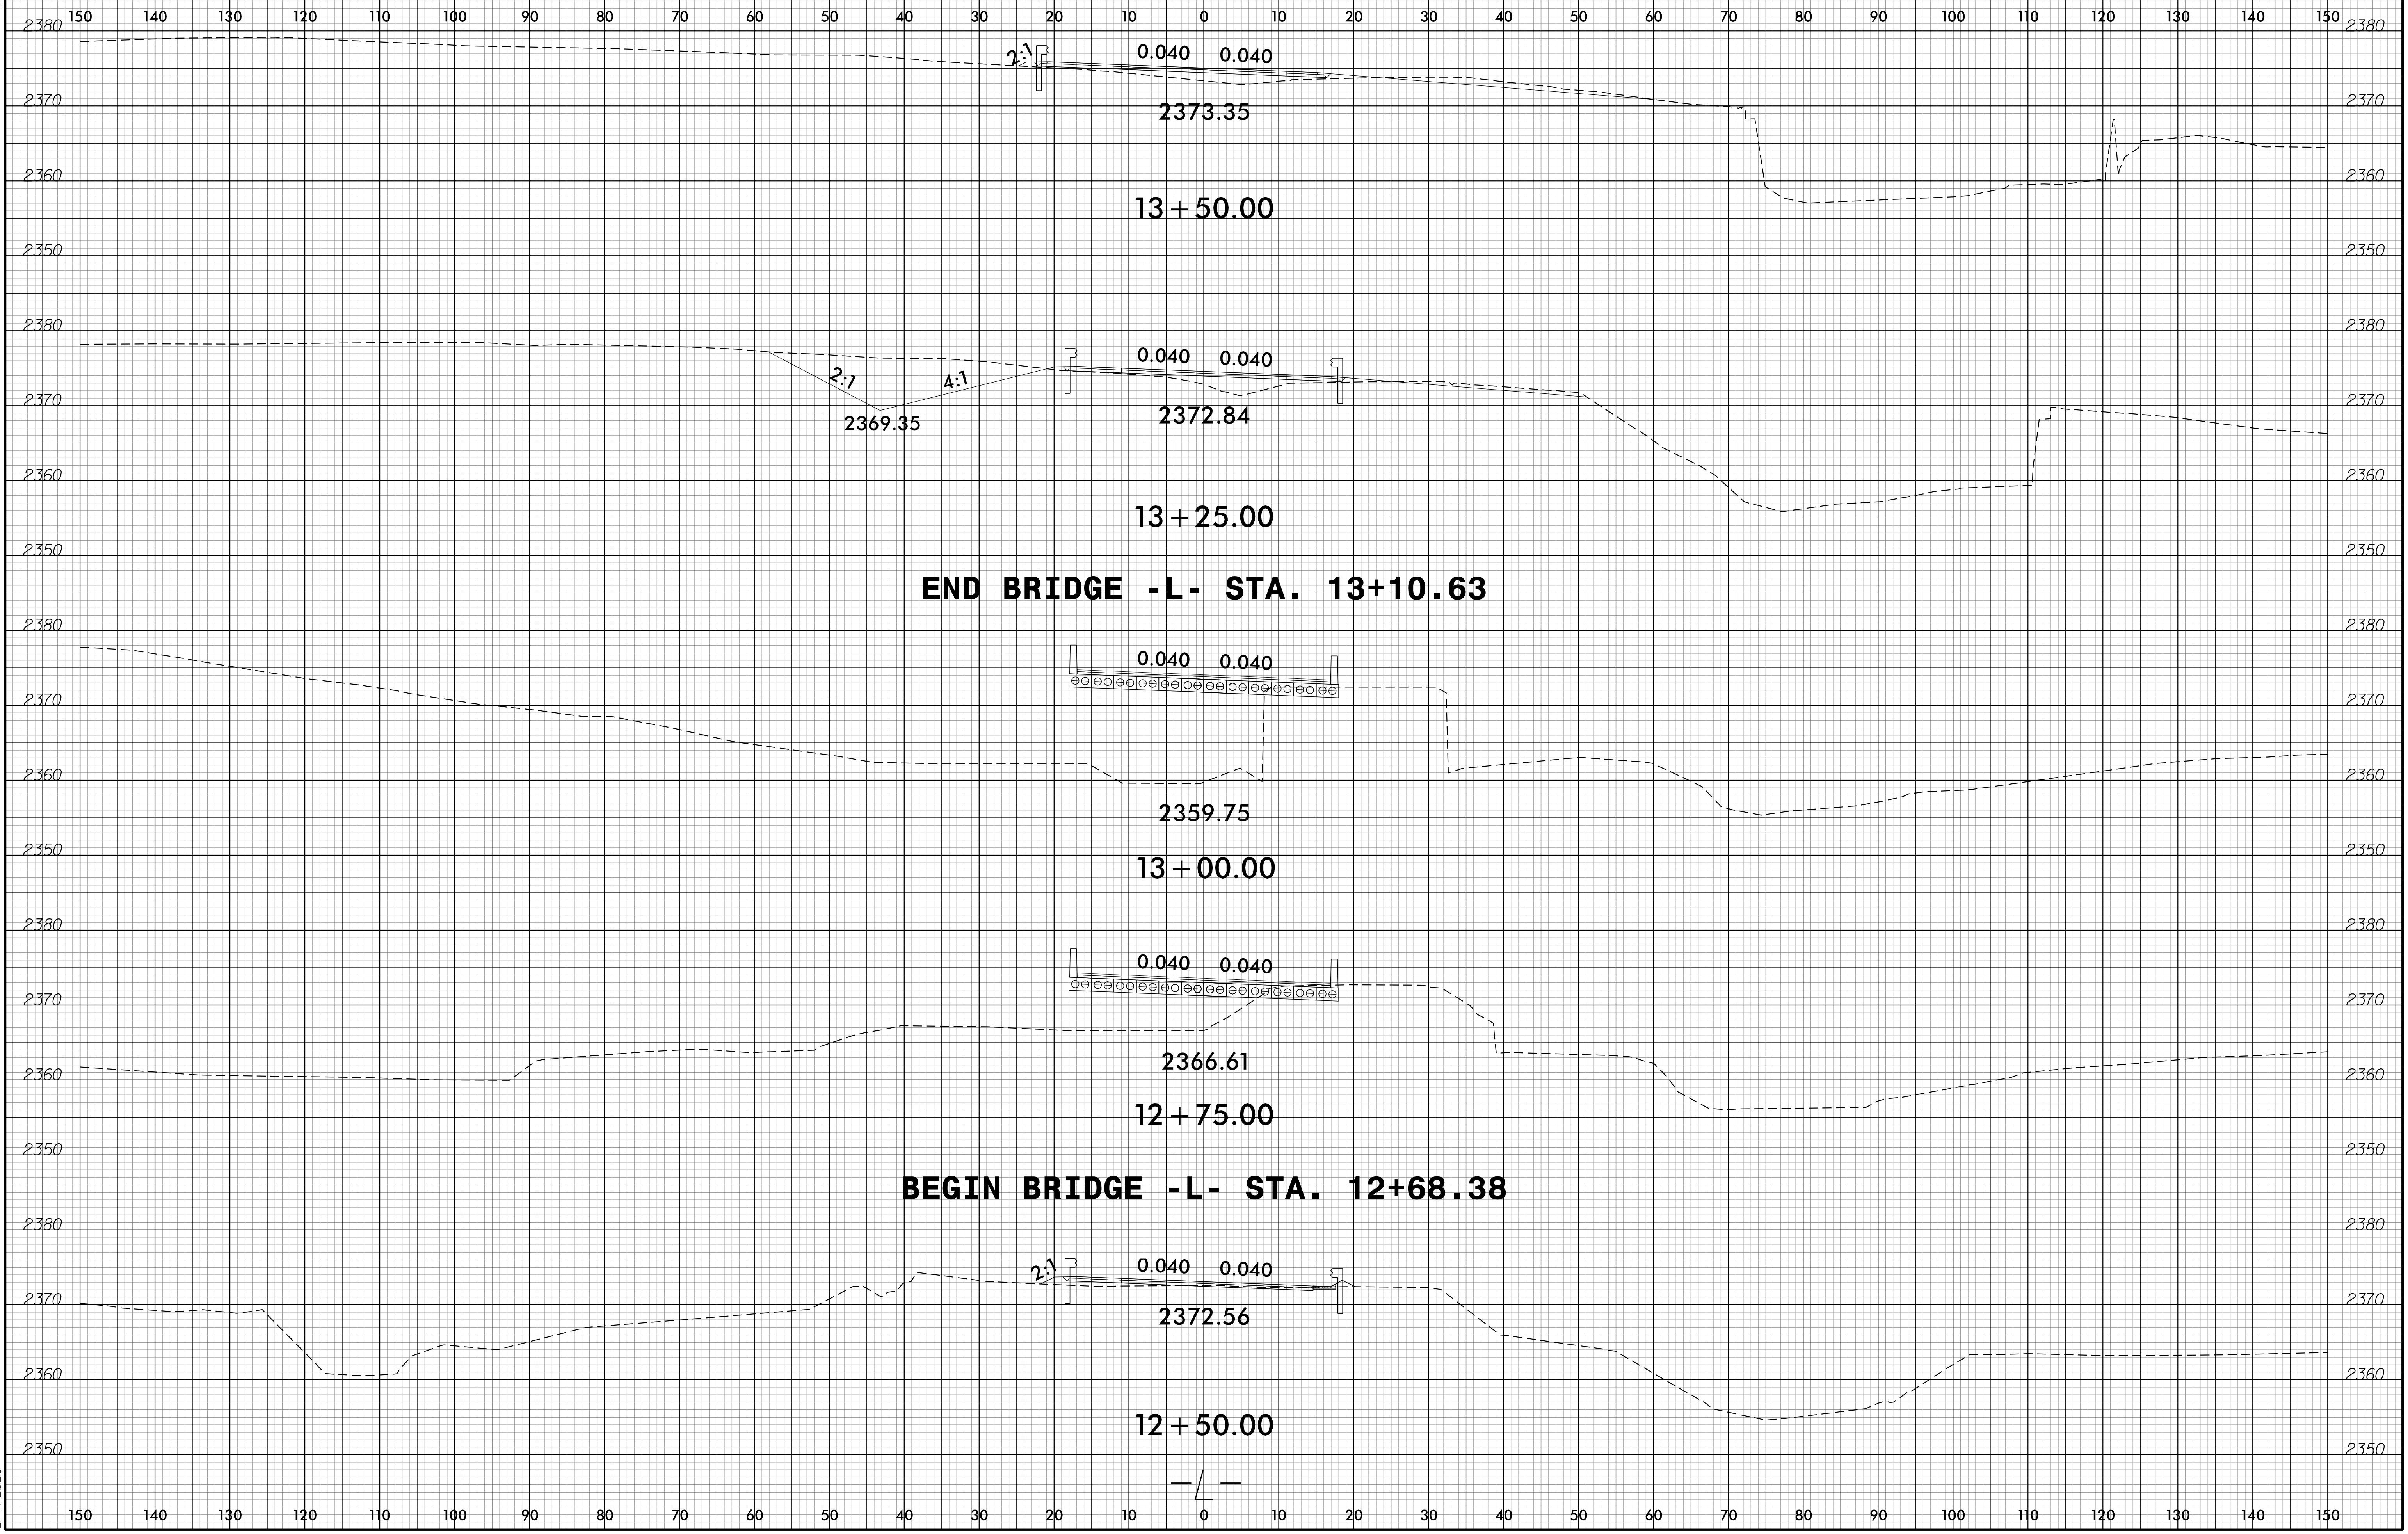

10:24:18 AM  
B-5893\_rchd\_xpl.dgn  
2/7/2023


6/23/16

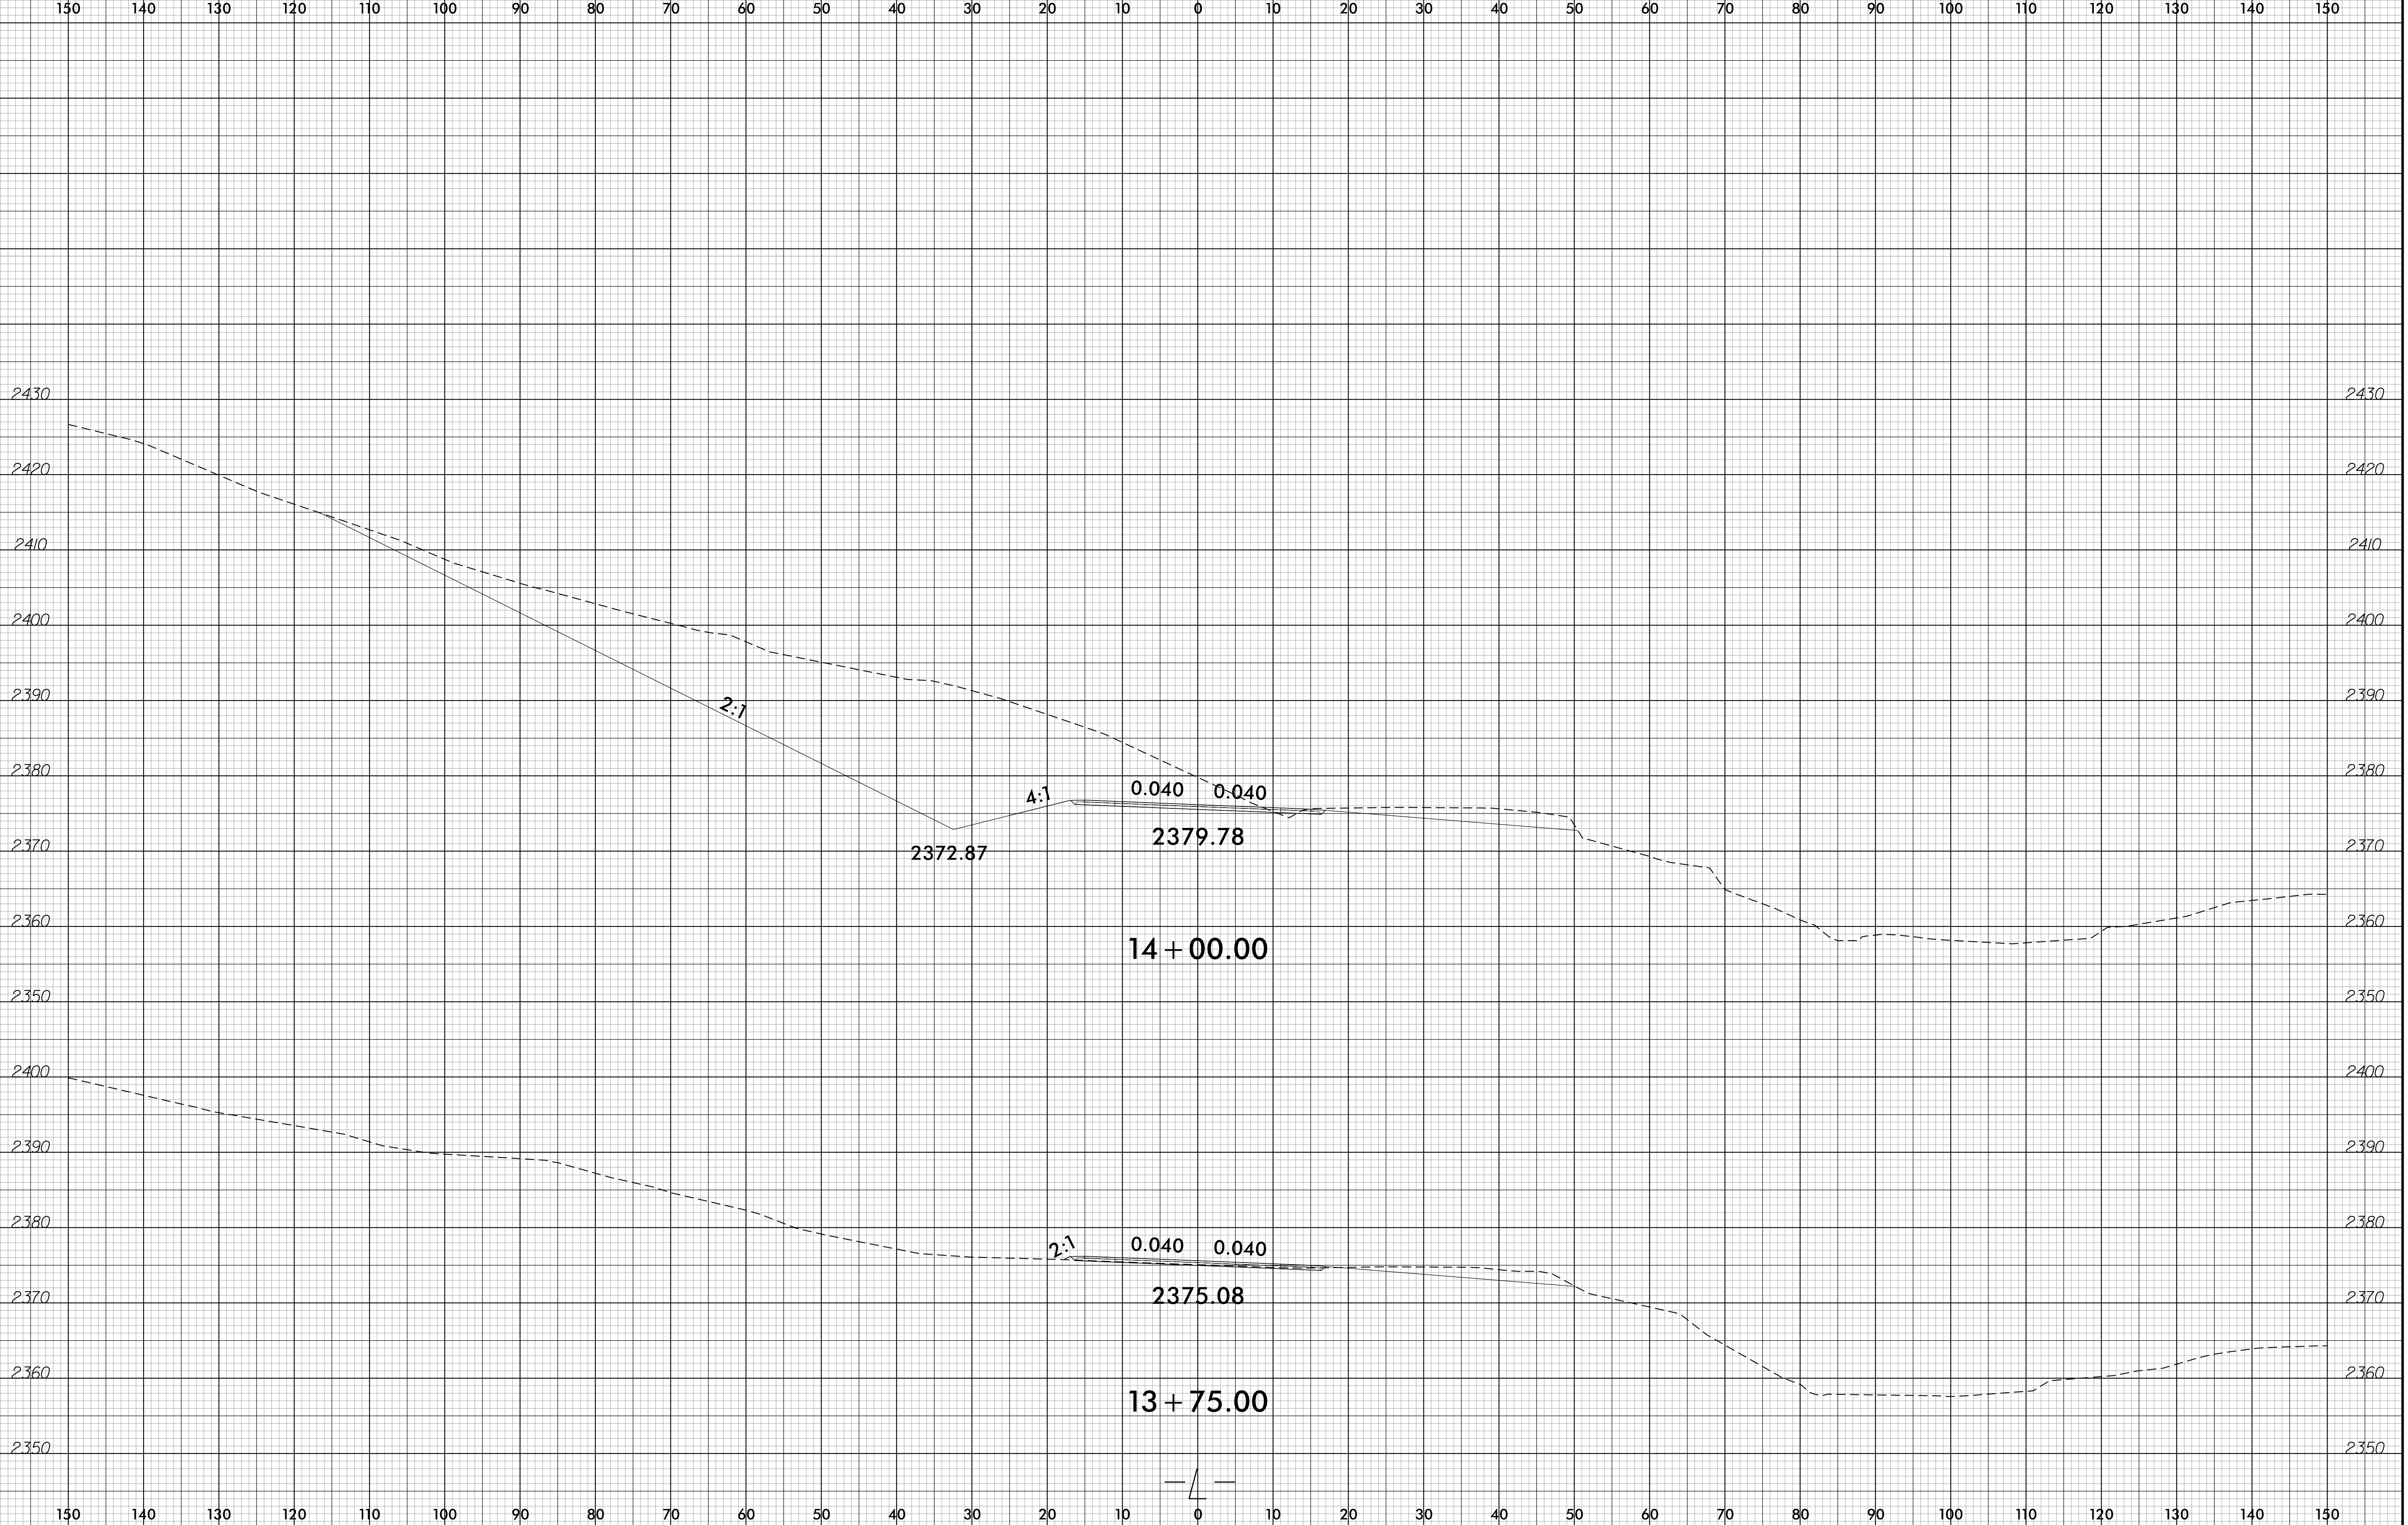

10:24:36 AM  
B:\6893\cd\4-10.plt.dgn  
2/7/2023

6/23/16


0 5 10	PROJ. REFERENCE NO.	SHEET NO.
	B-5893	X-6

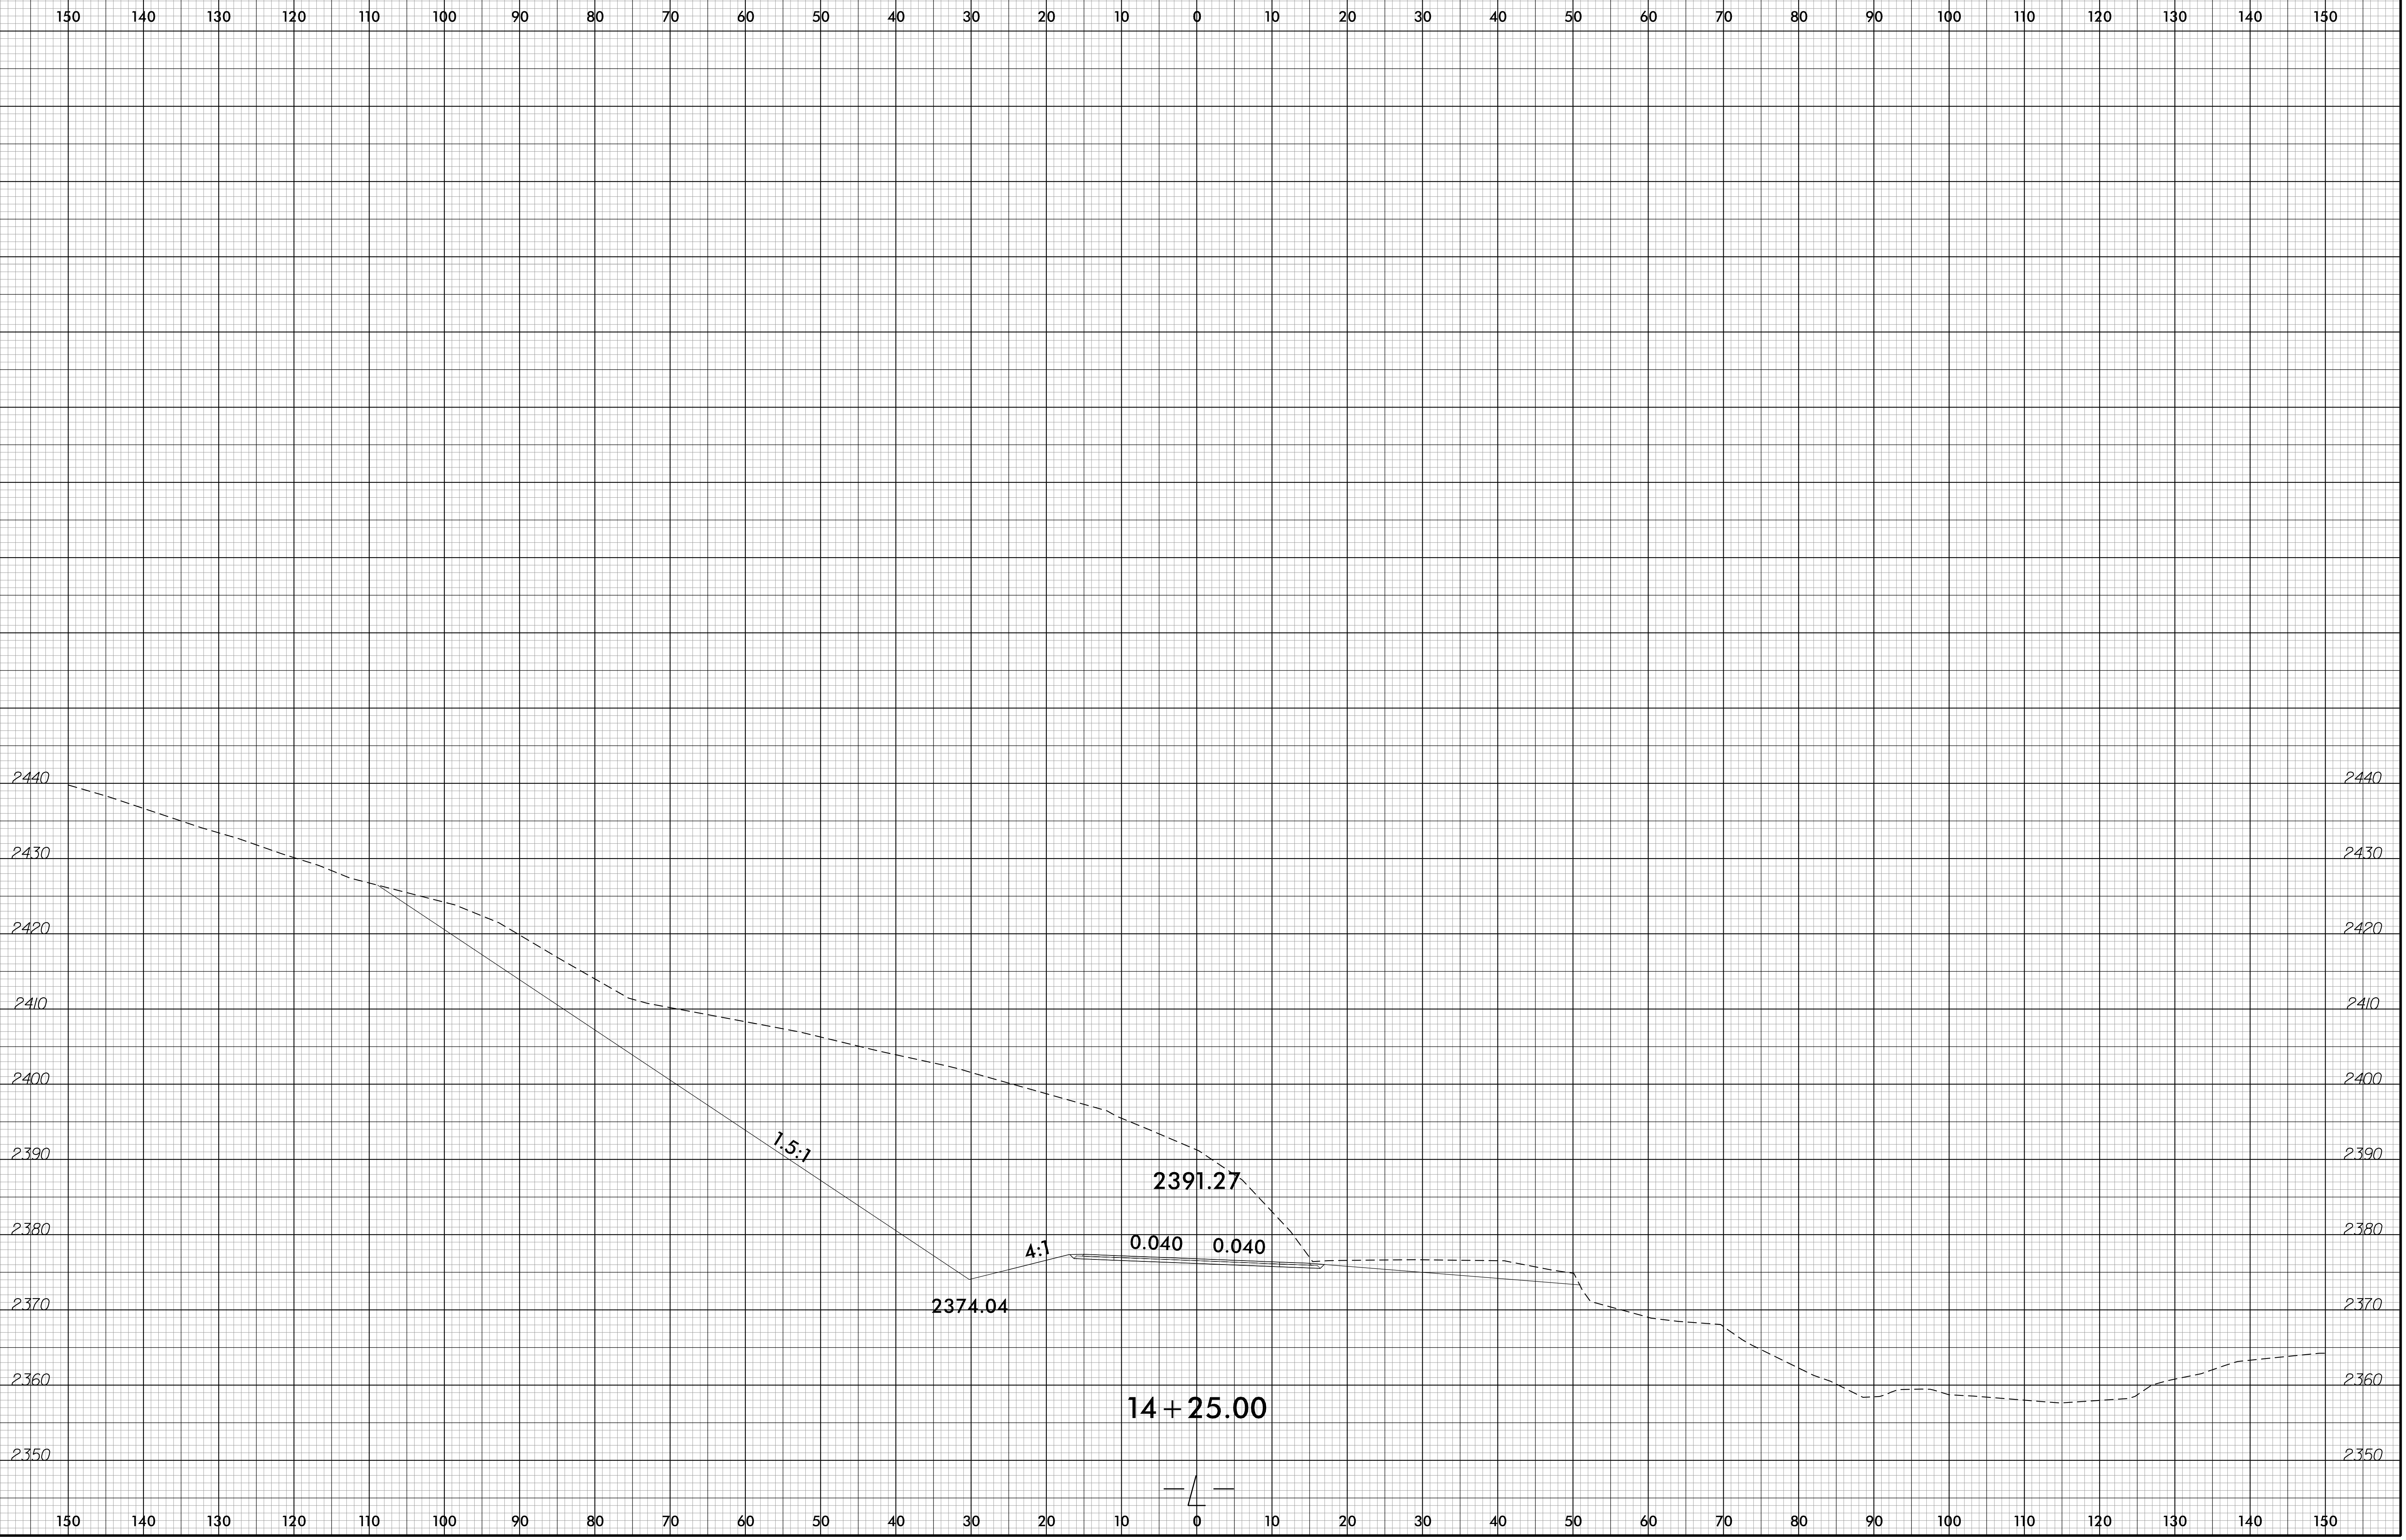

10:24:55 AM  
B-5893  
2/7/2023  
rdu-1.dgn

6/23/16

0 5 10	PROJ. REFERENCE NO.	SHEET NO.
	B-5893	X-7

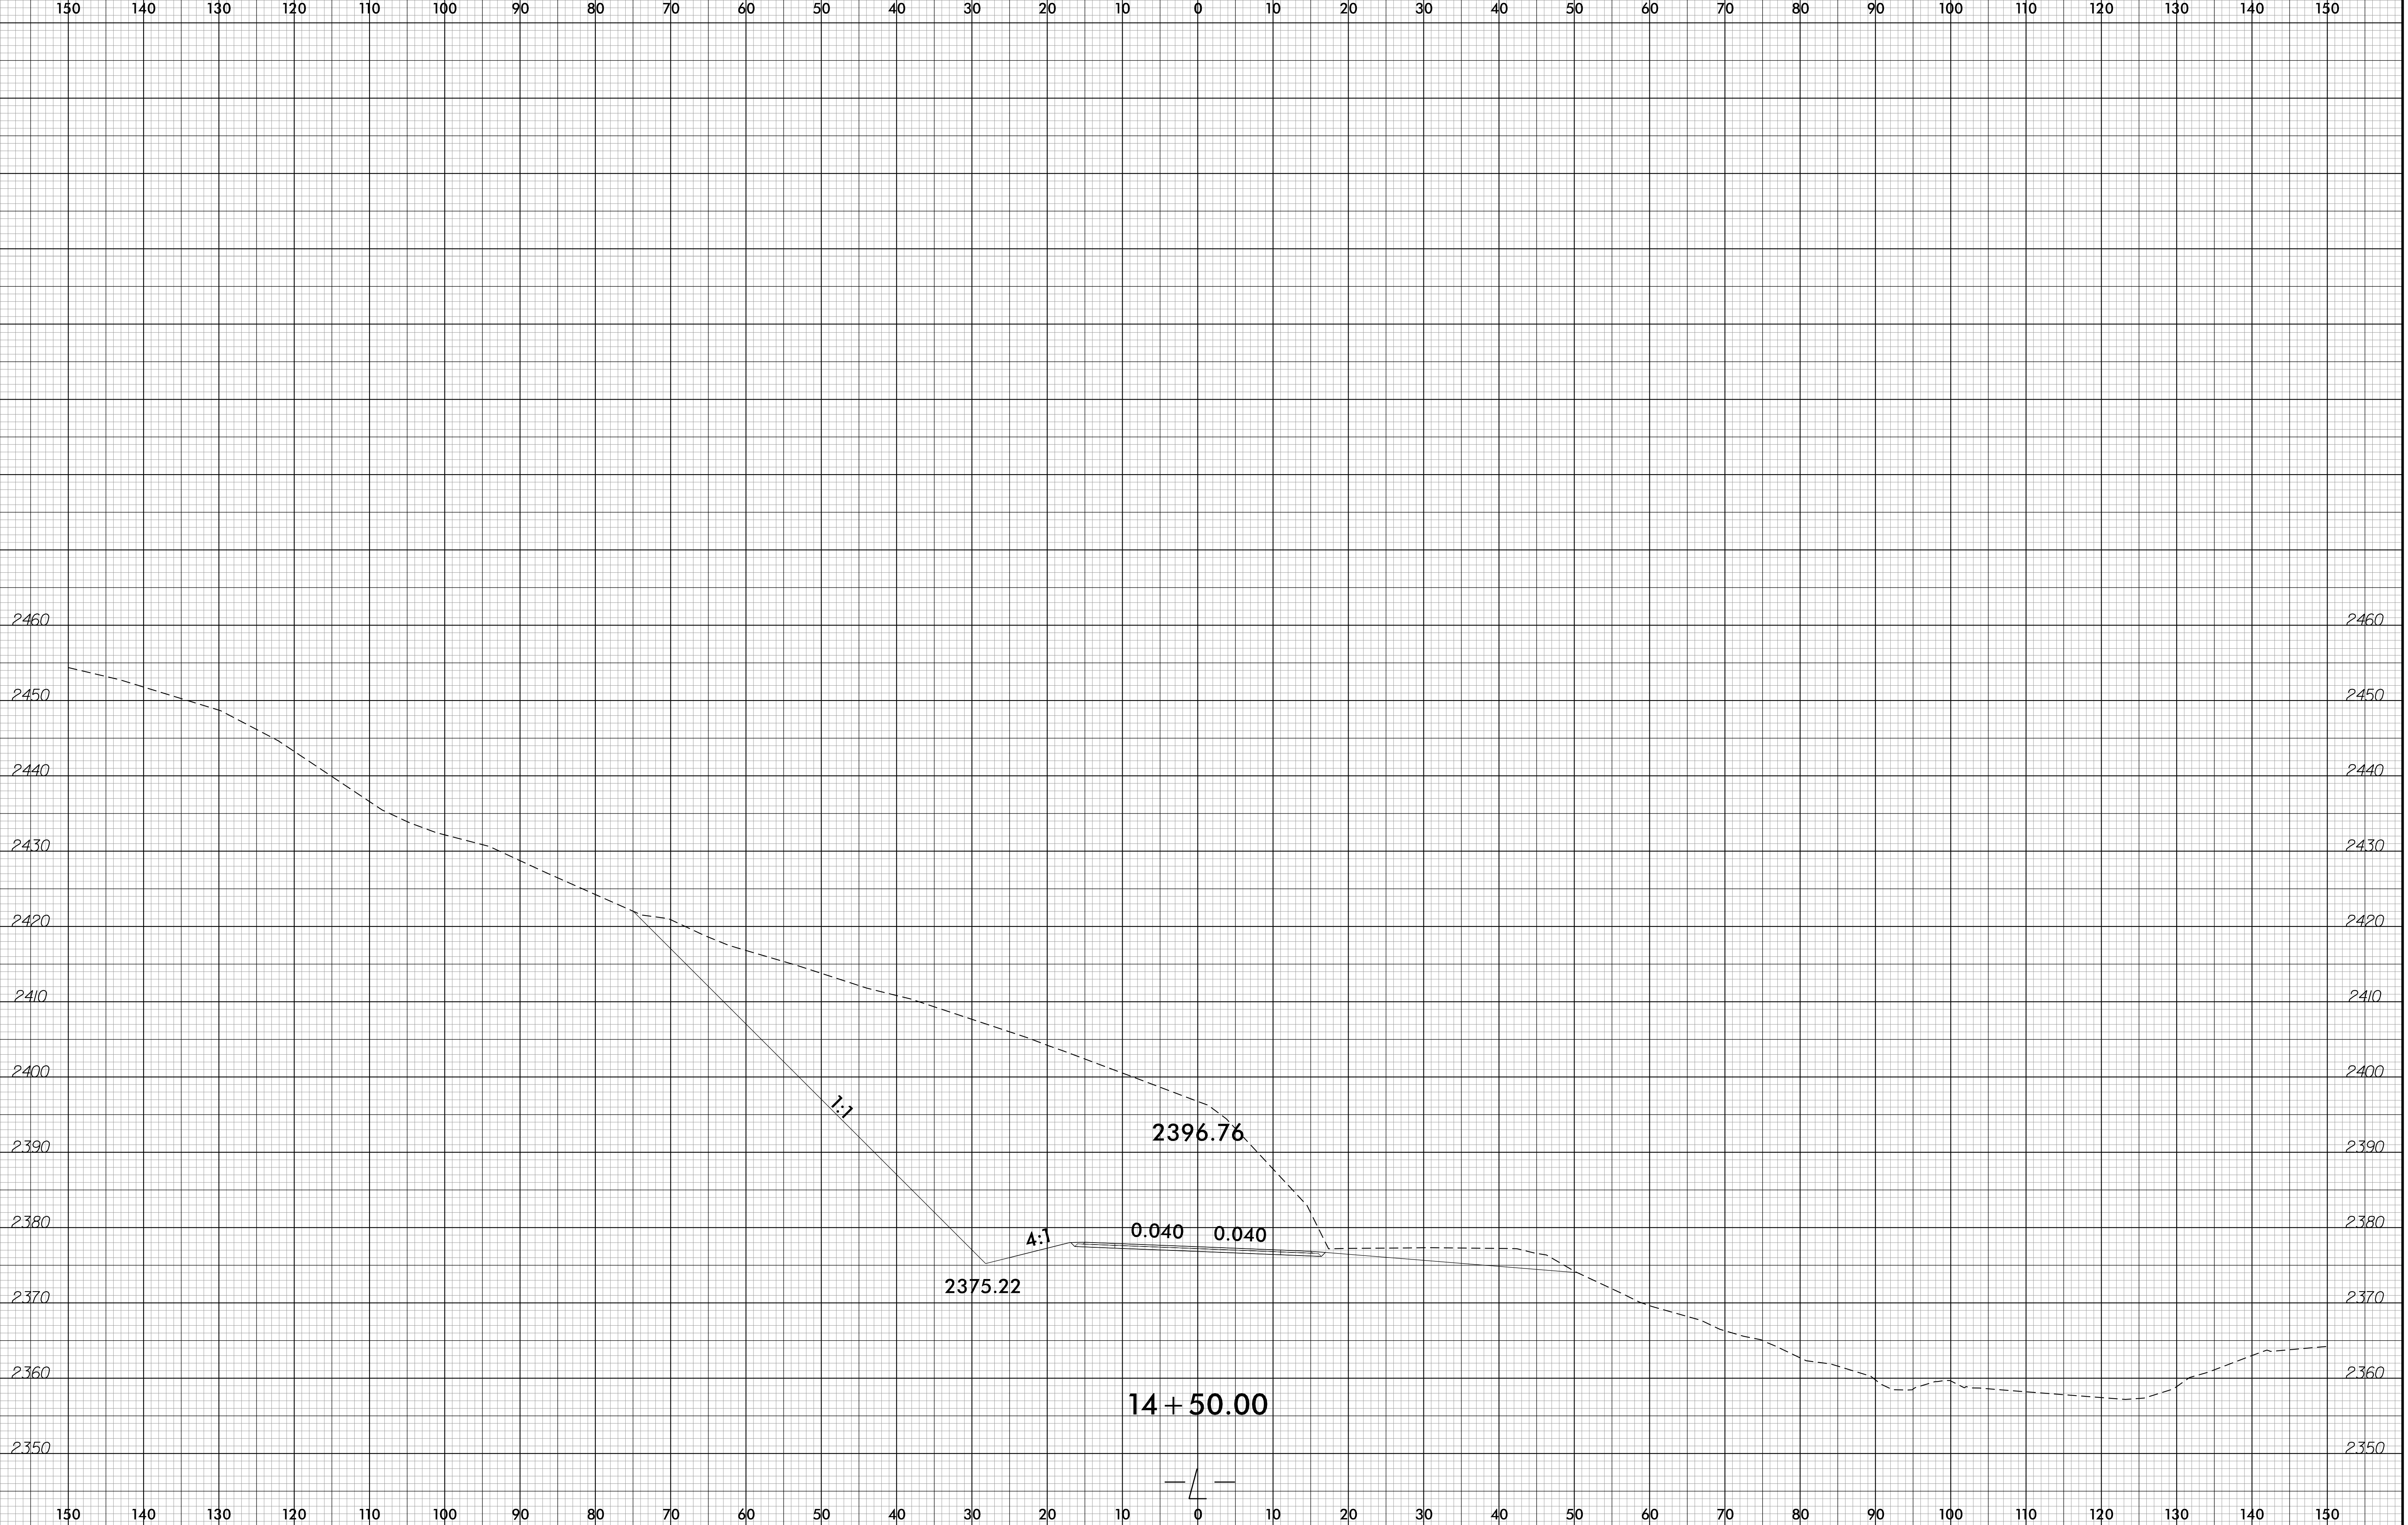


10:25:17 AM  
B-5893\_rchd.rpl.dgn  
2/7/2023



6/23/16


0 5 10	PROJ. REFERENCE NO.	SHEET NO.
	B-5893	X-8

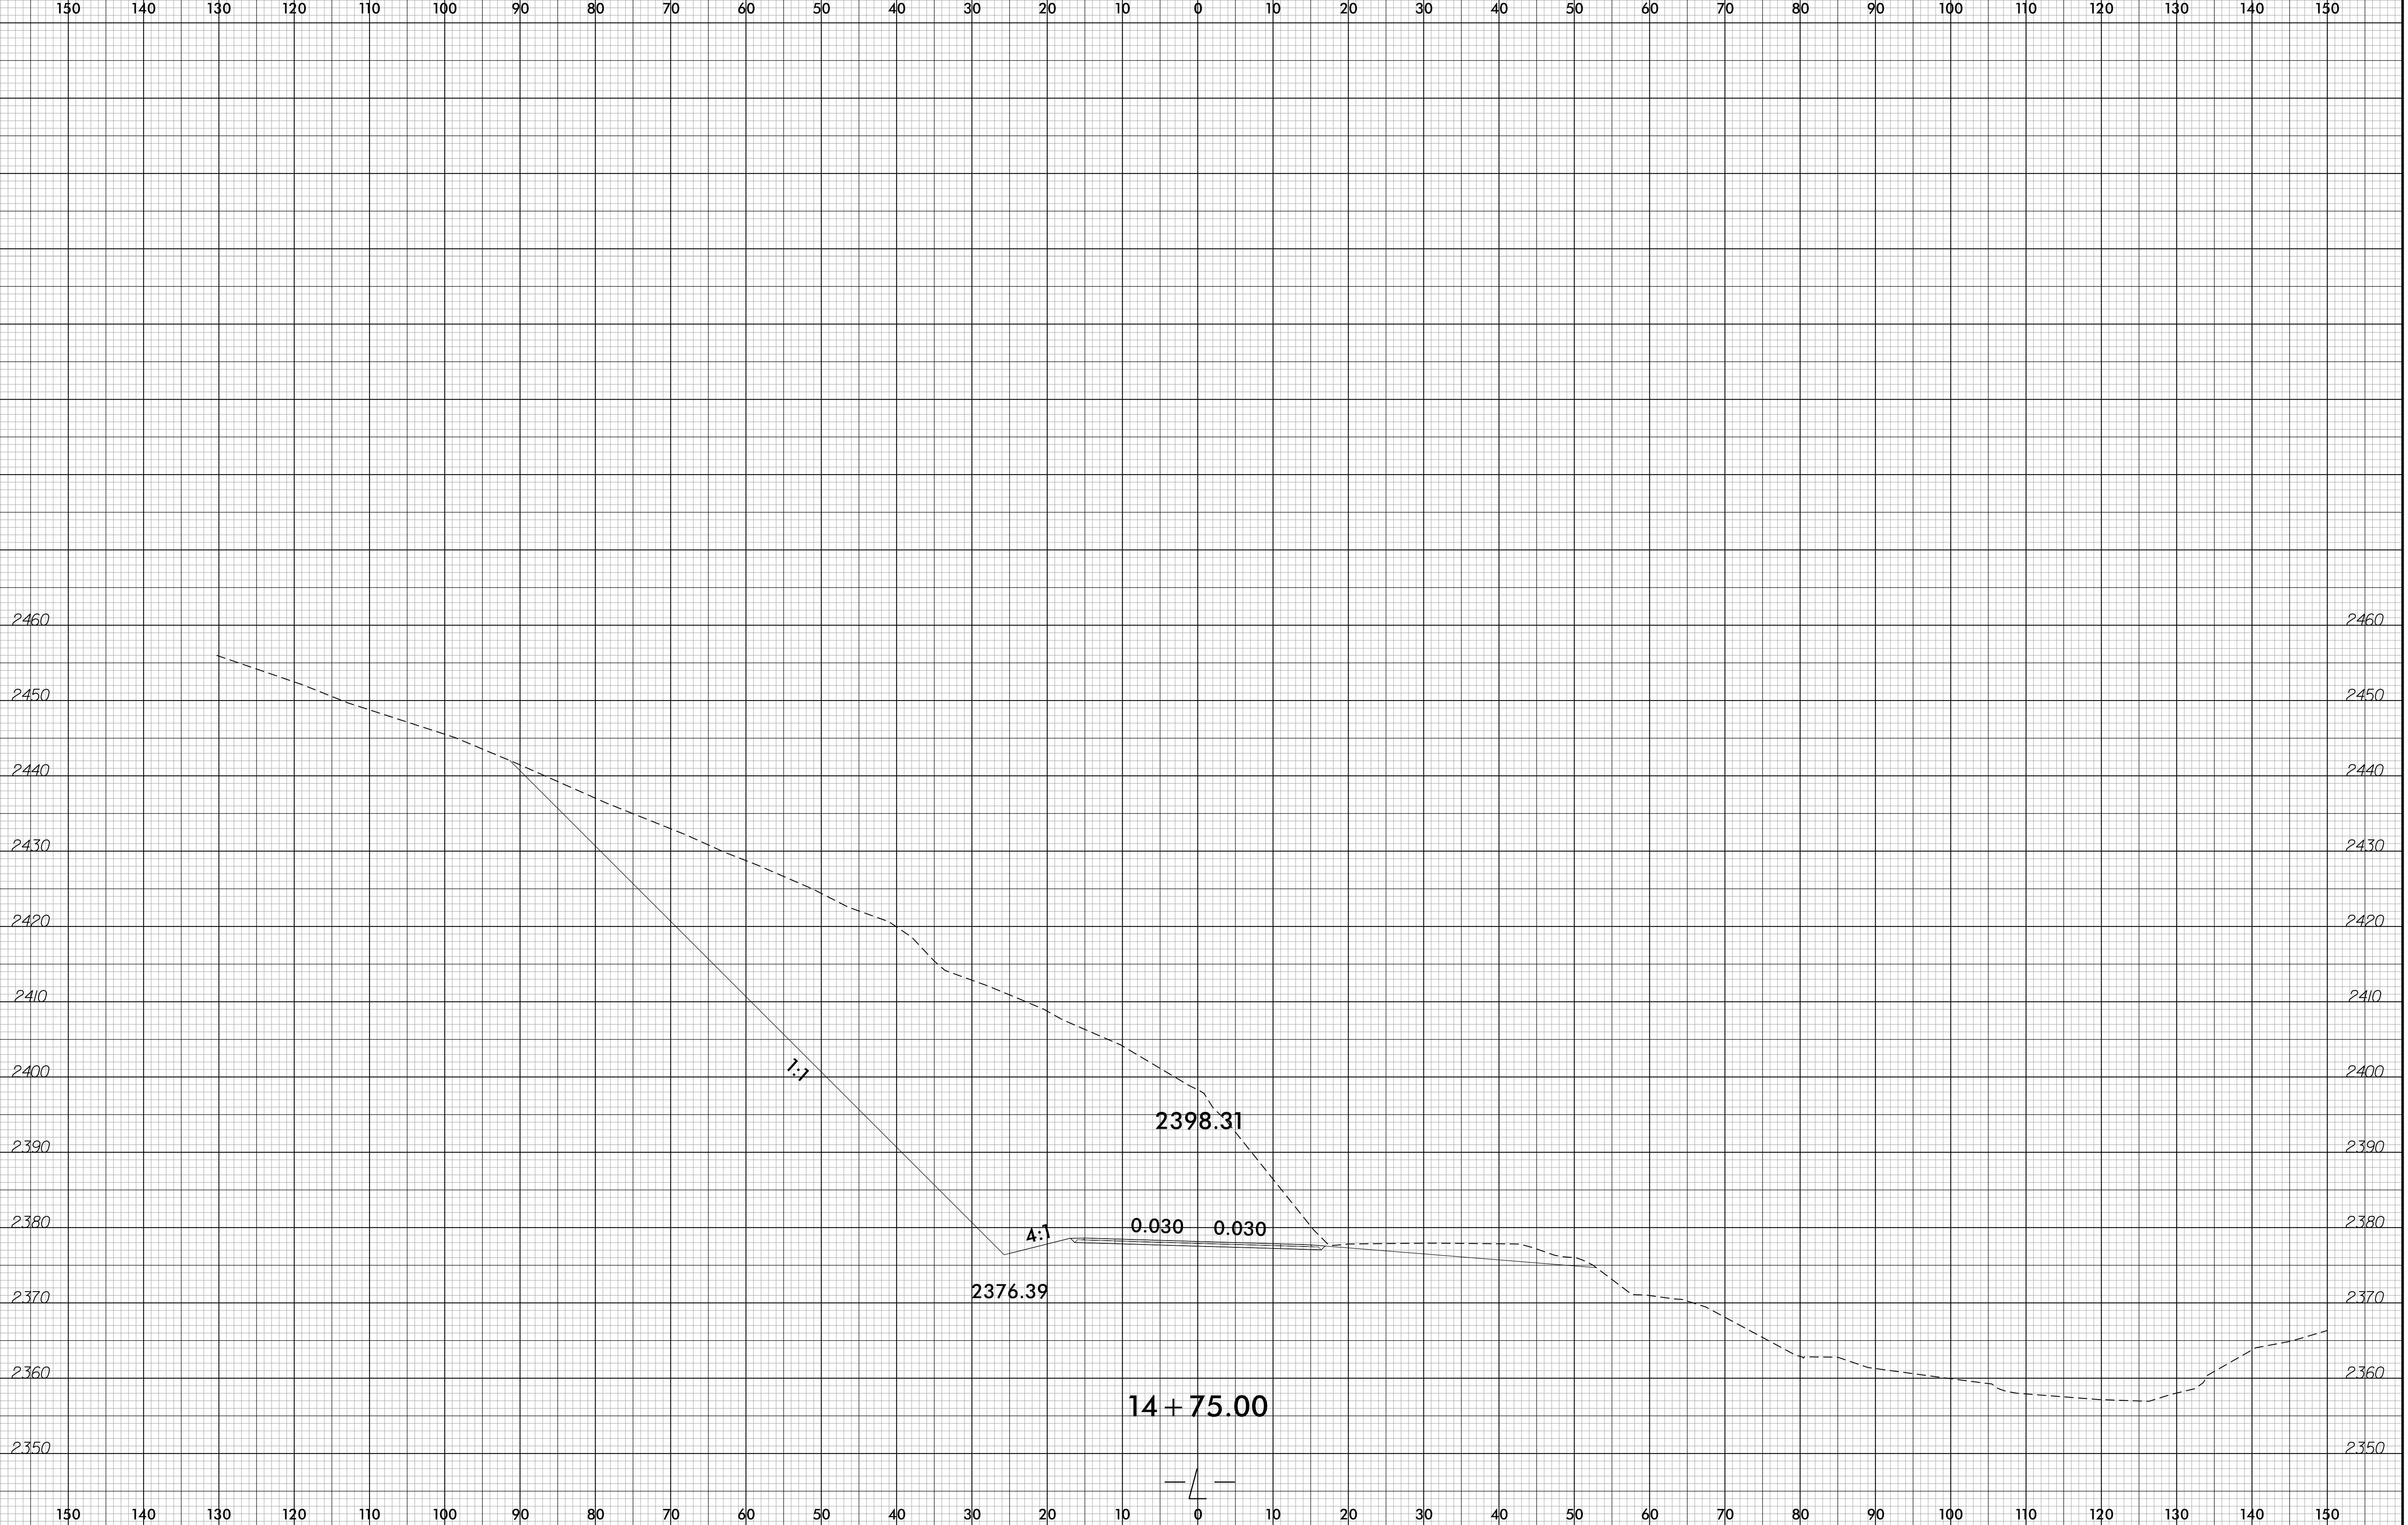

10:25:36 AM  
B-16893  
2/7/2023  
rdu-1.dgn

6/23/16


0 5 10	PROJ. REFERENCE NO.	SHEET NO.
	B-5893	X-9

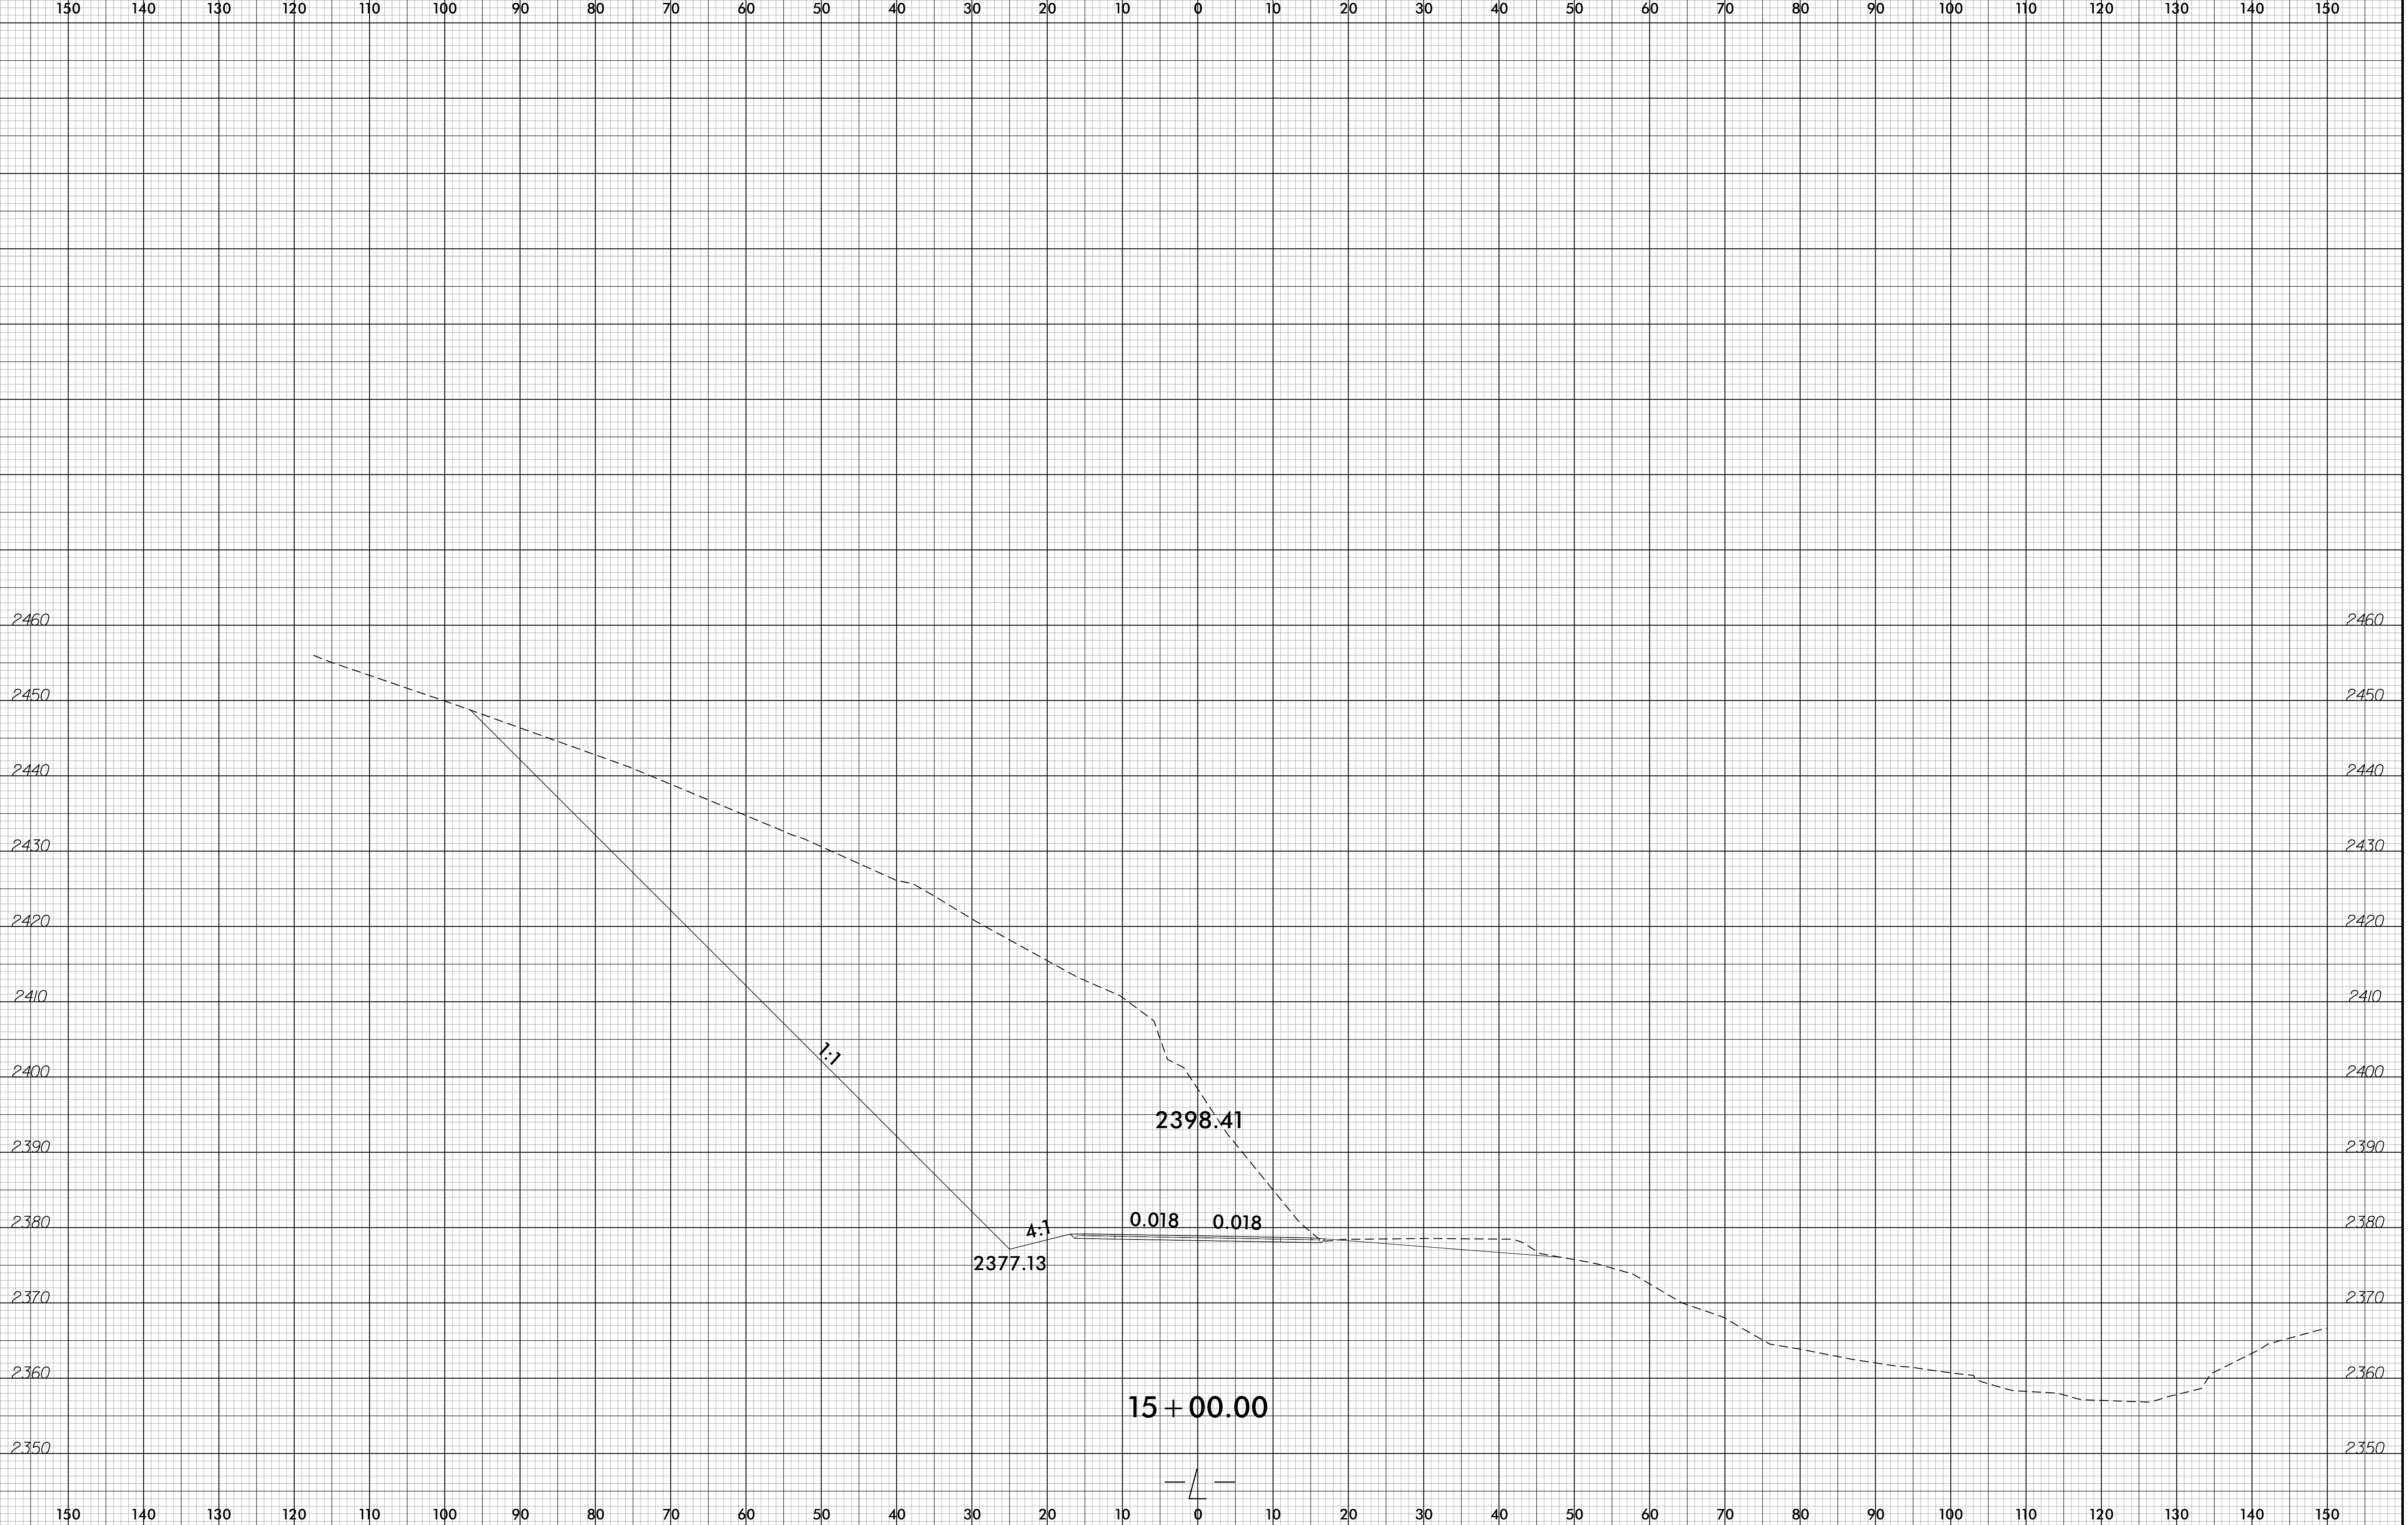

10:25:58 AM  
B:\6893\cdm\wp1.dgn  
2/7/2023

6/23/16


0 5 10	PROJ. REFERENCE NO.	SHEET NO.
	B-5893	X-10

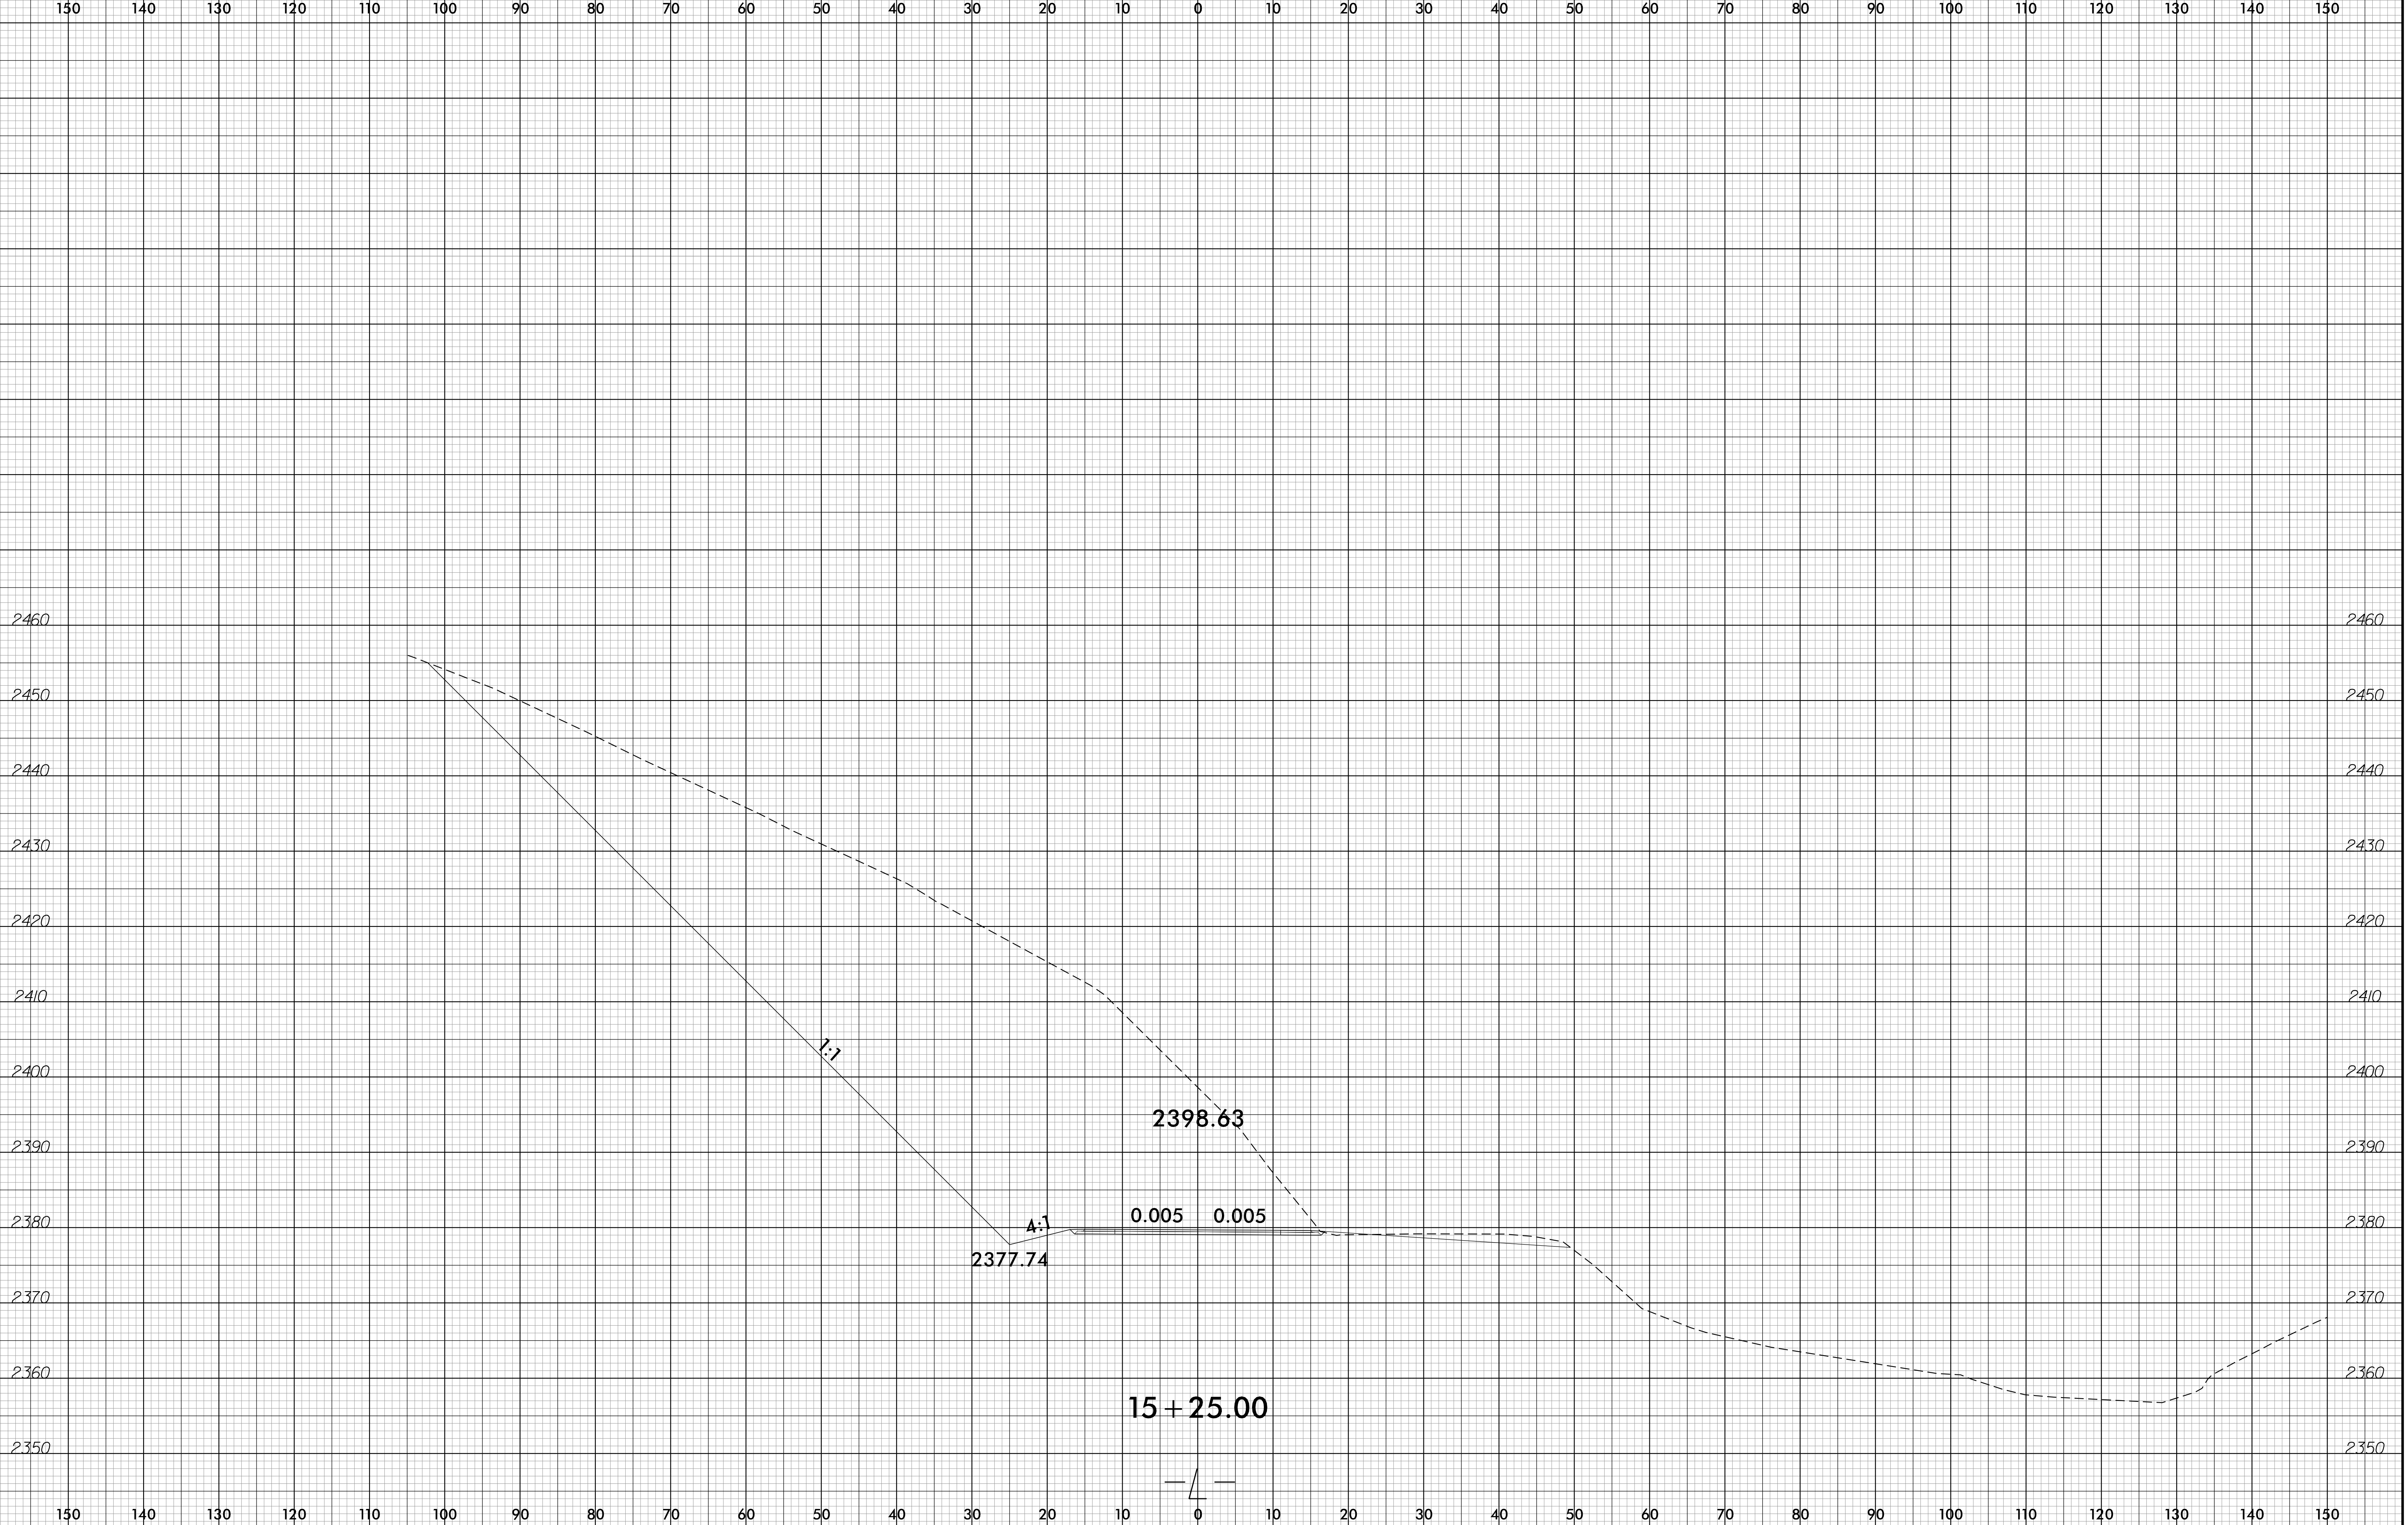

10:26:21 AM  
B-5893.dwg  
2/7/2023

6/23/16


0 5 10	PROJ. REFERENCE NO.	SHEET NO.
	B-5893	X-11

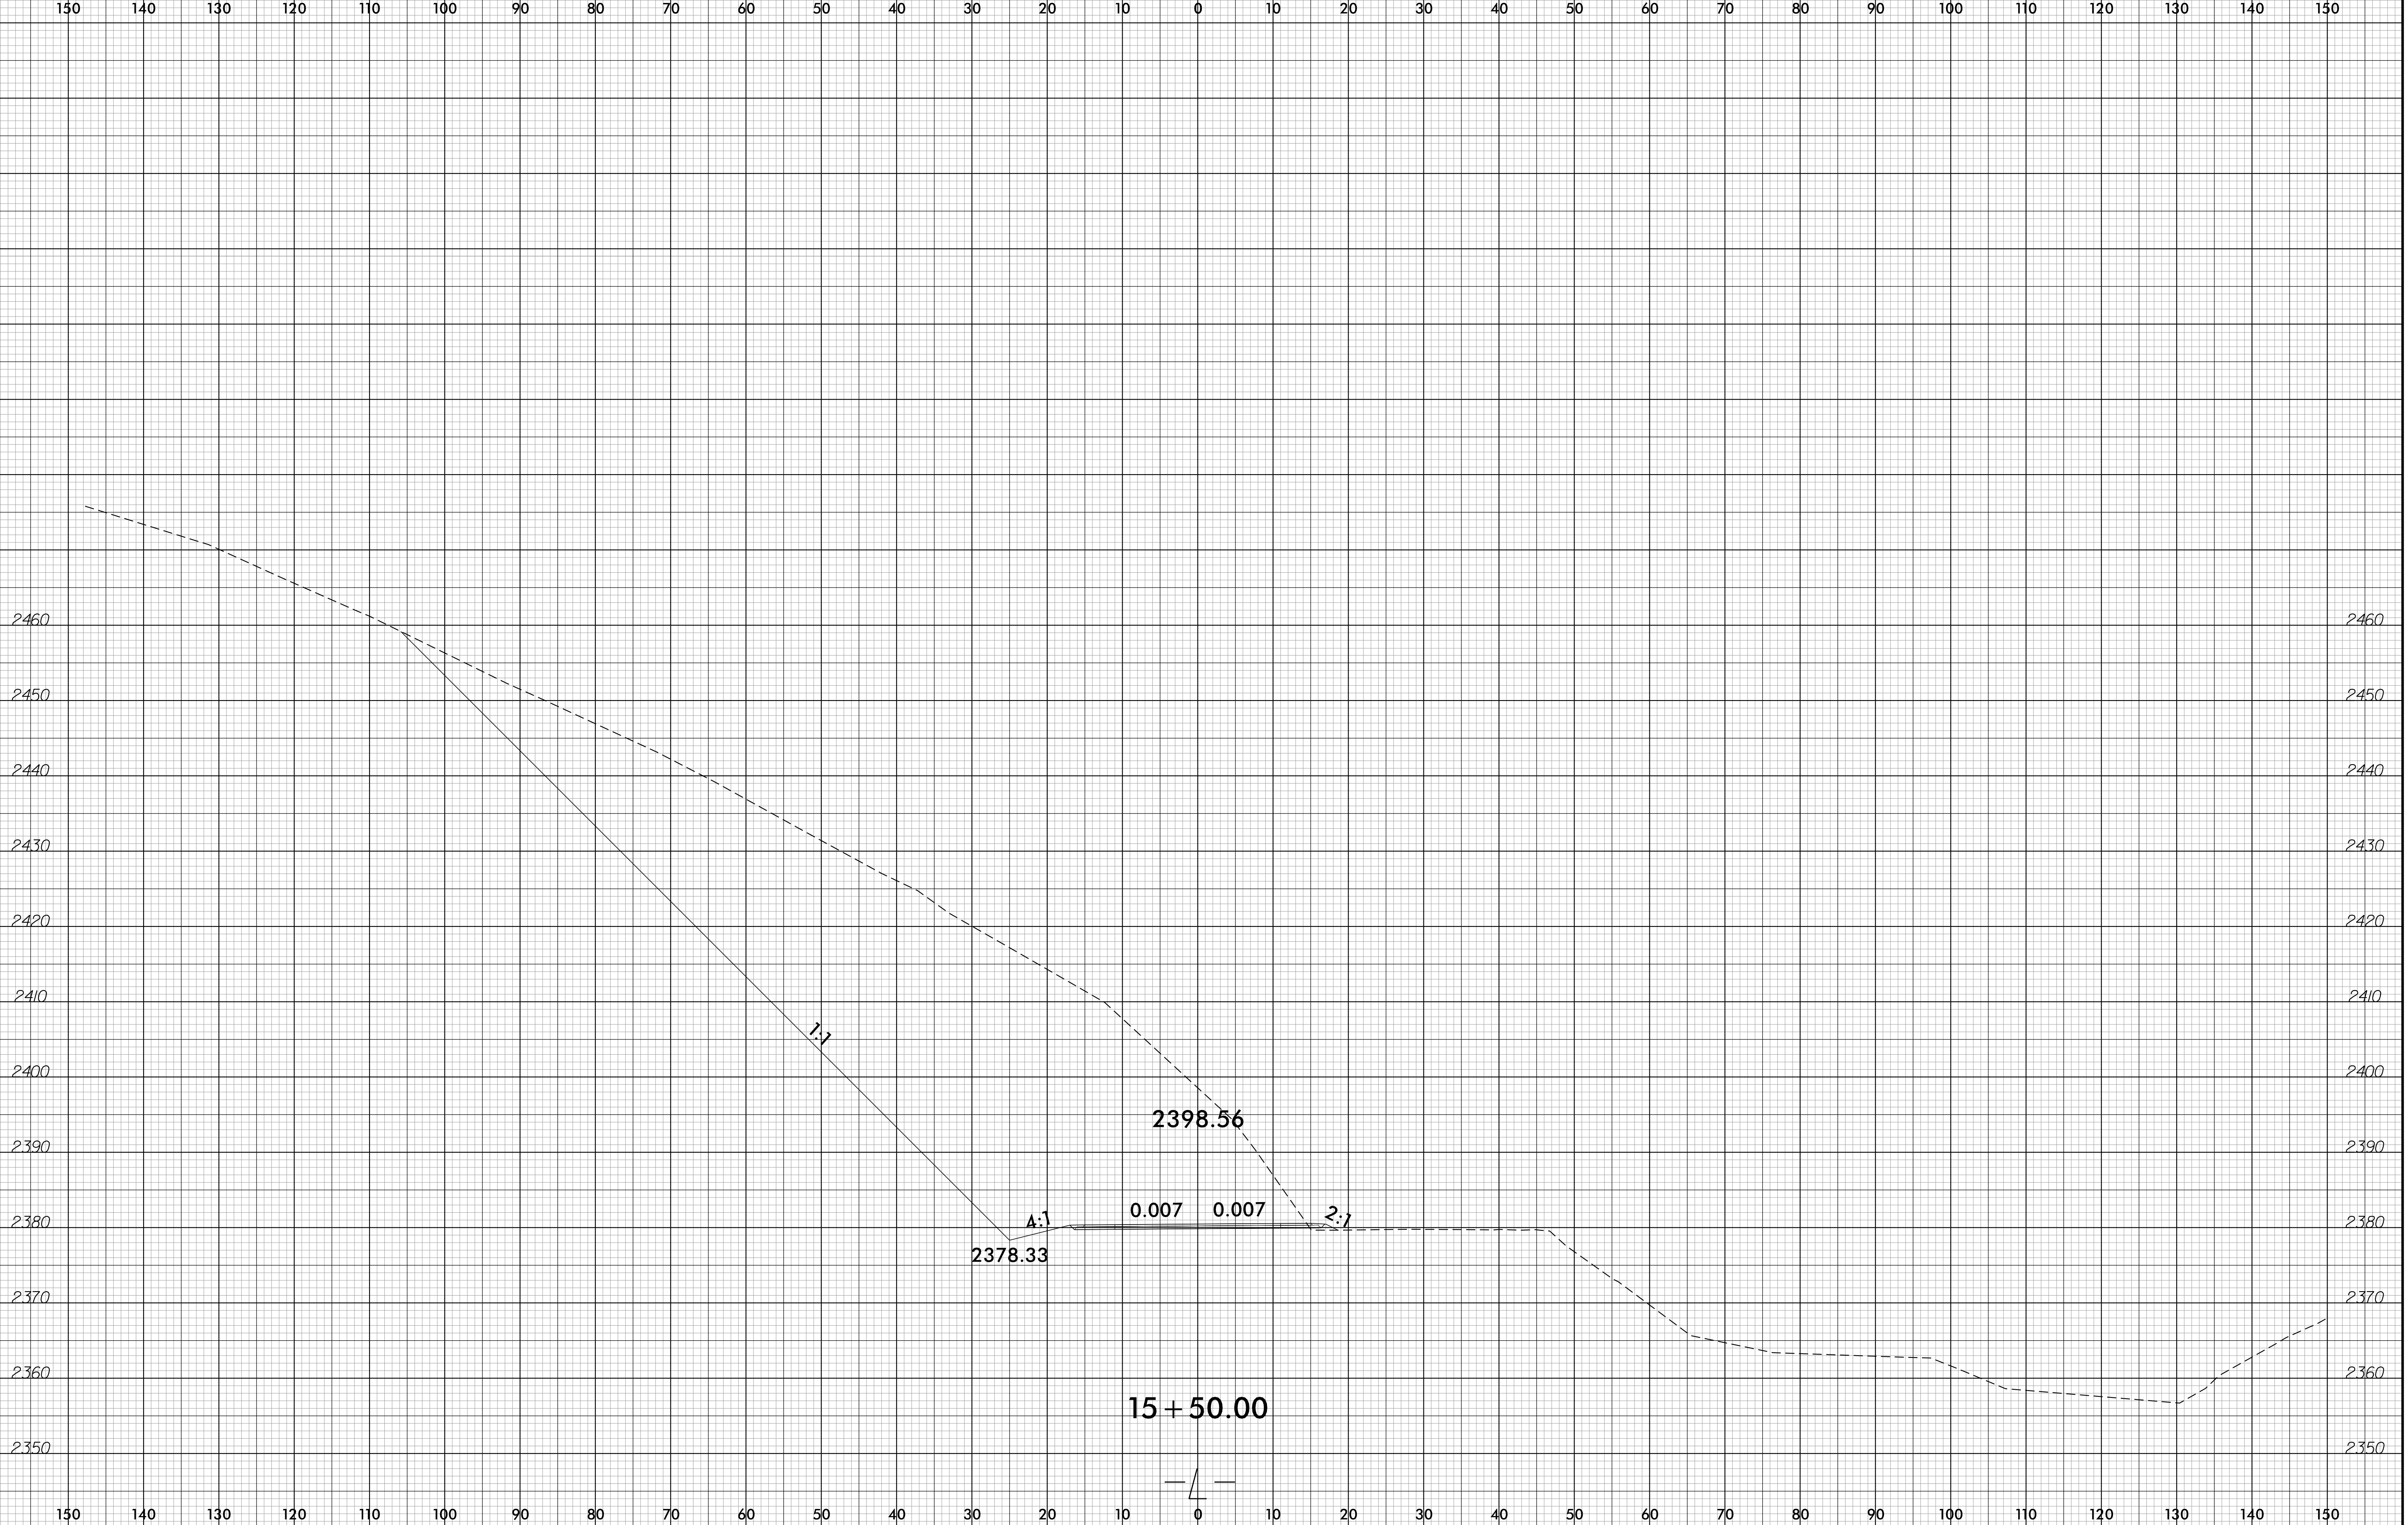

10:32:59 AM  
B-5893.dwg  
2/7/2023

6/23/16


0 5 10	PROJ. REFERENCE NO.	SHEET NO.
	B-5893	X-12

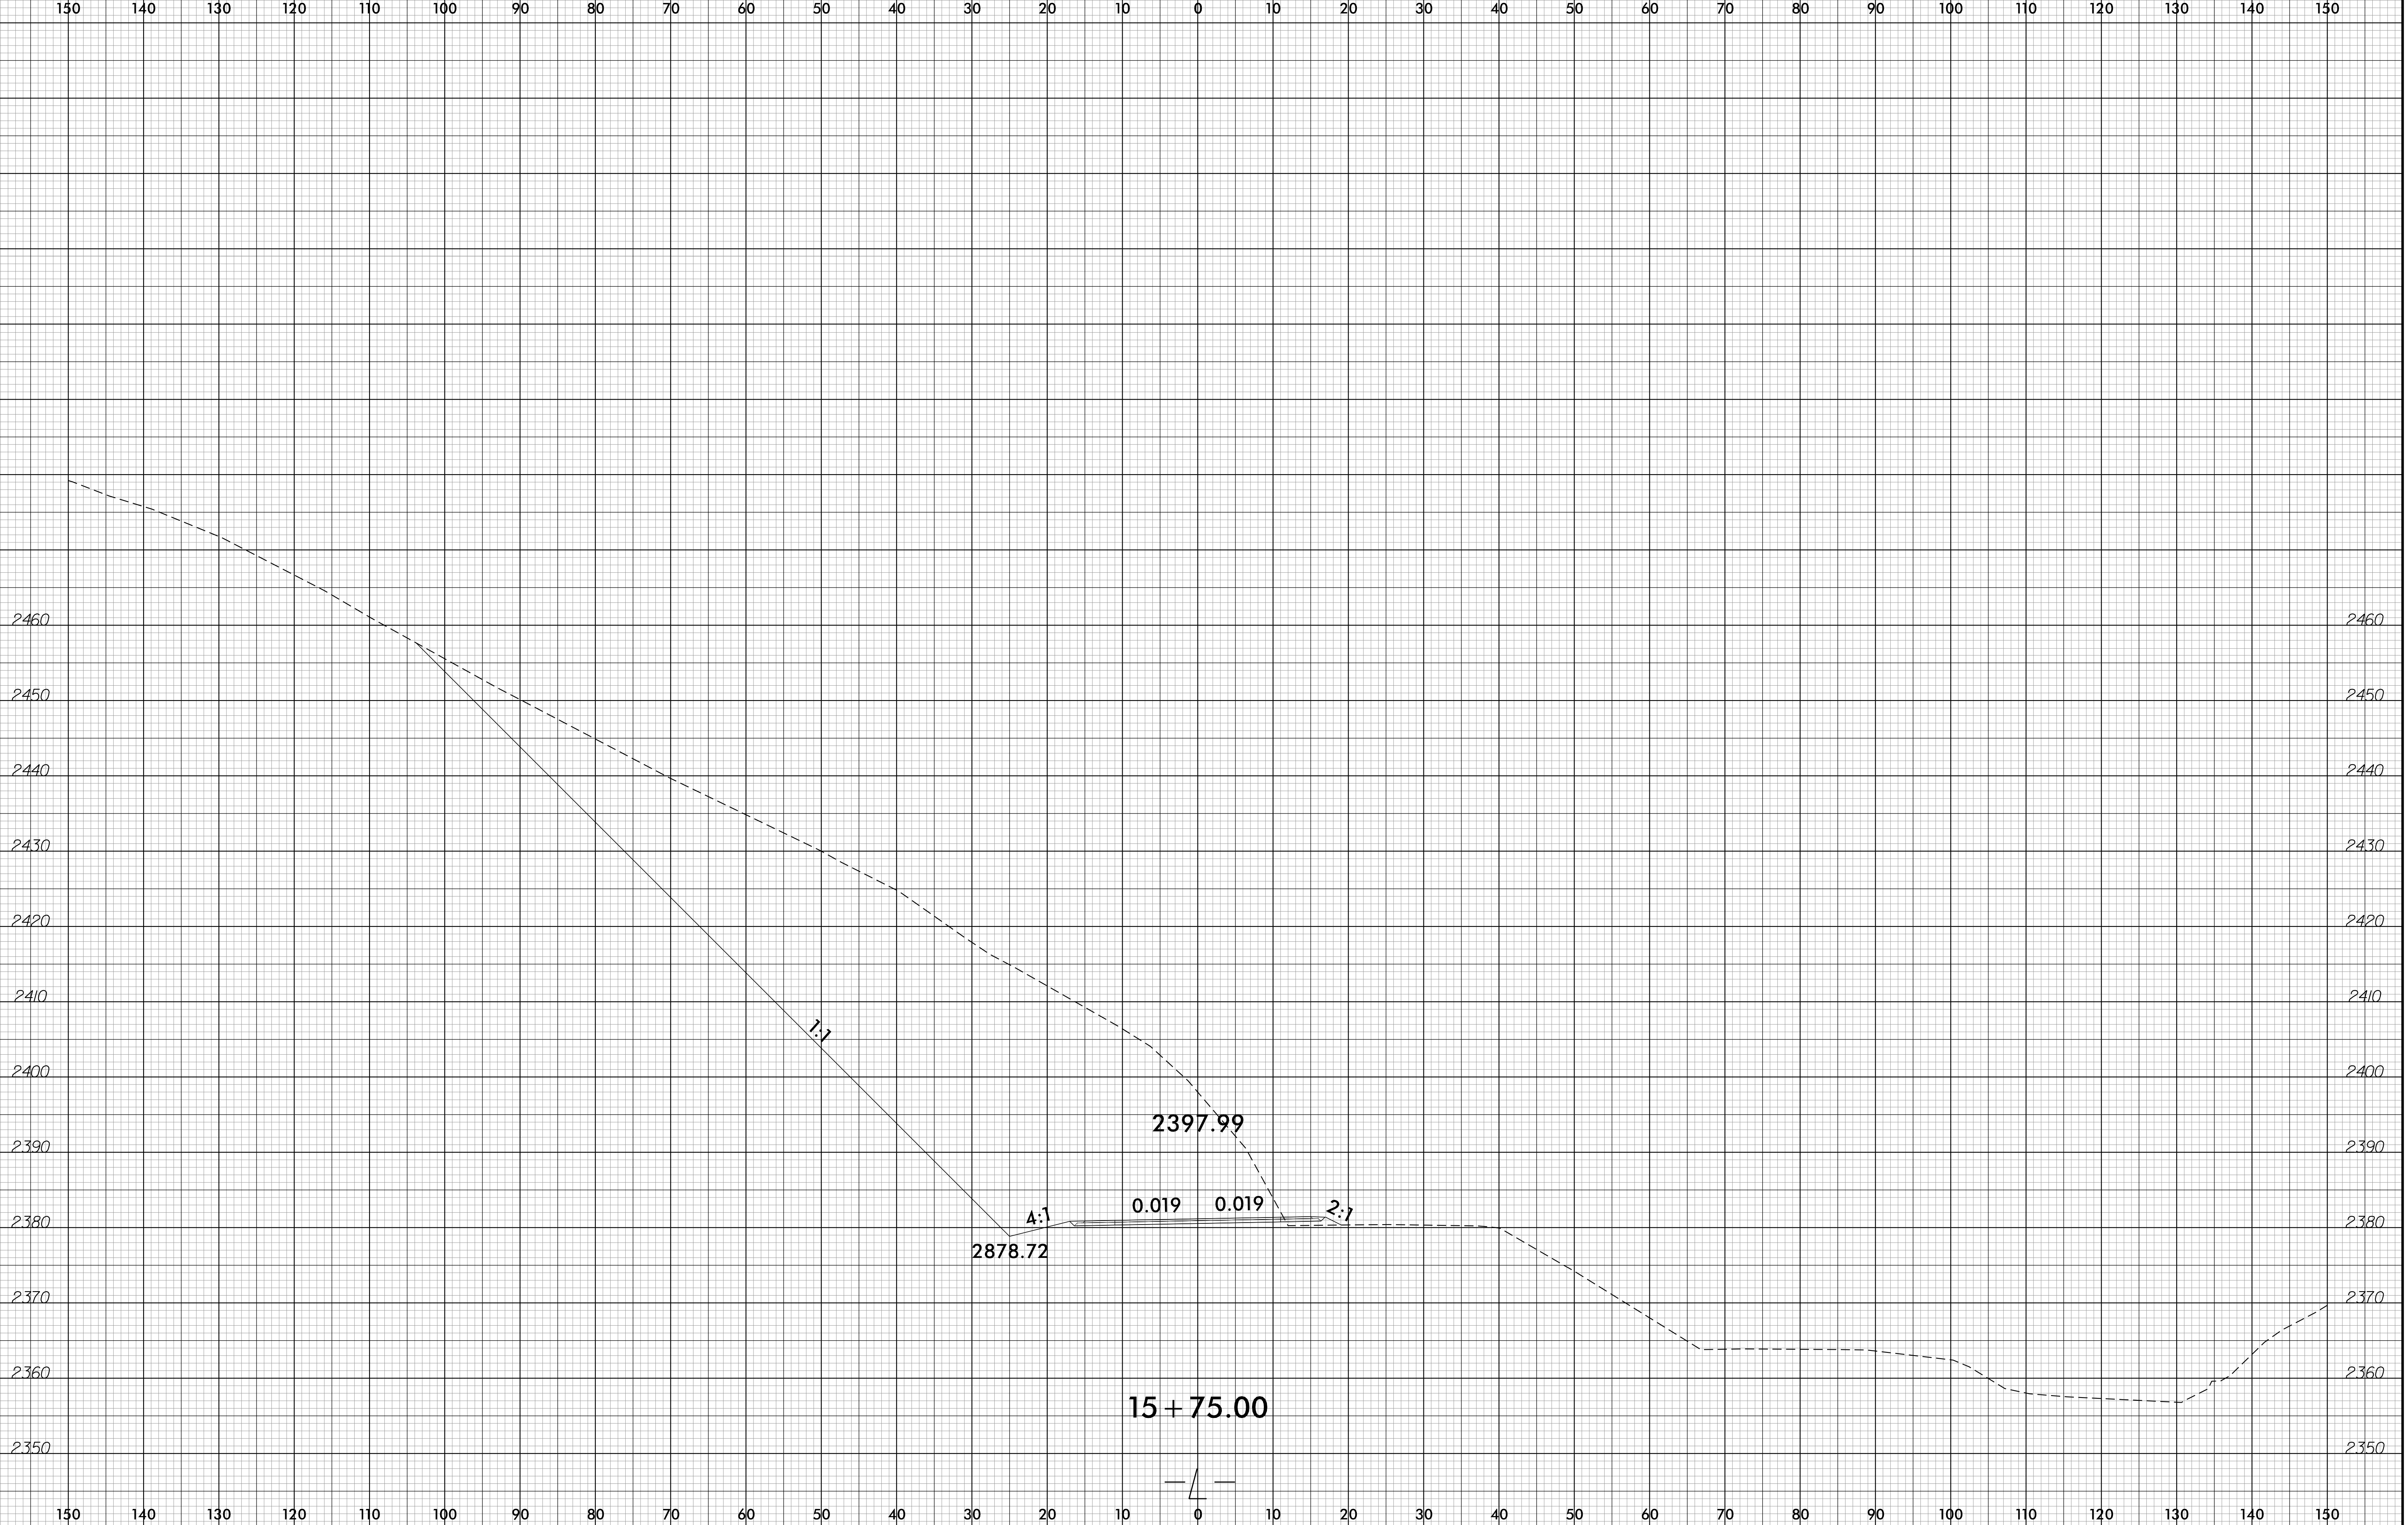

10:33:17 AM  
B-5893\_rchd.rpl.dgn  
2/7/2023

6/23/16


0 5 10	PROJ. REFERENCE NO.	SHEET NO.
	B-5893	X-13

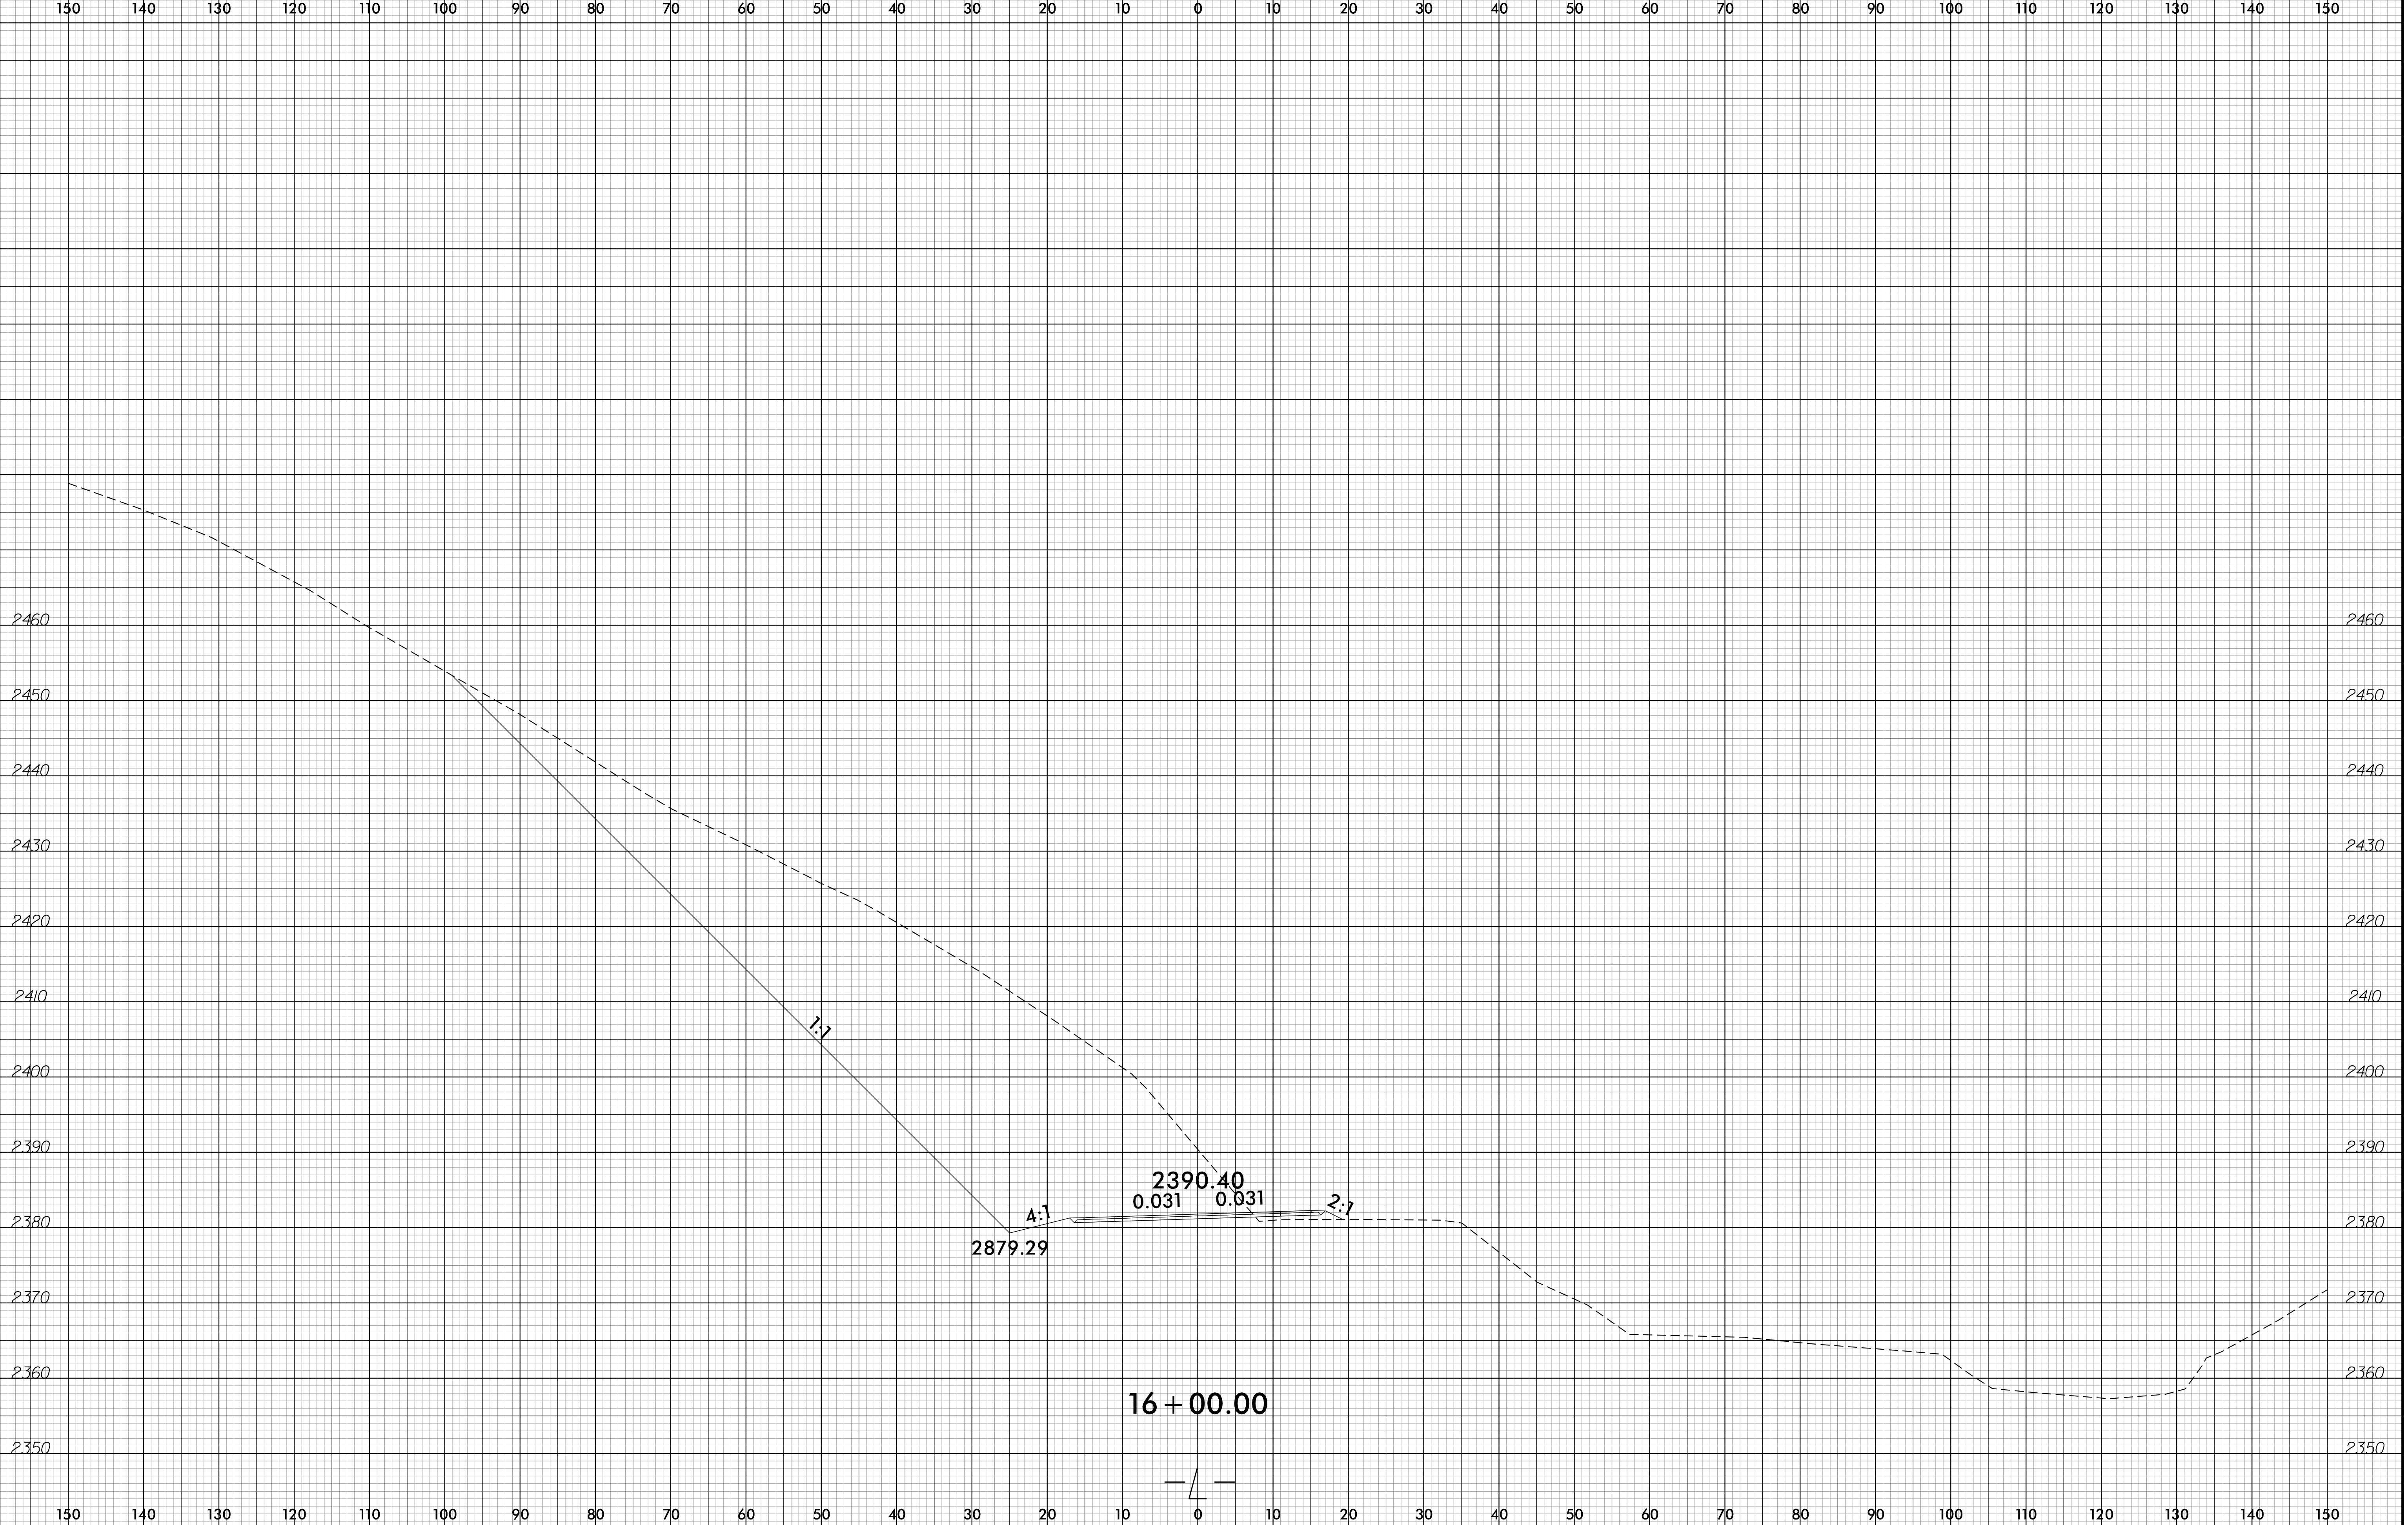

10:33:42 AM  
B-5893.dwg  
2/7/2023

6/23/16


0 5 10	PROJ. REFERENCE NO.	SHEET NO.
	B-5893	X-14

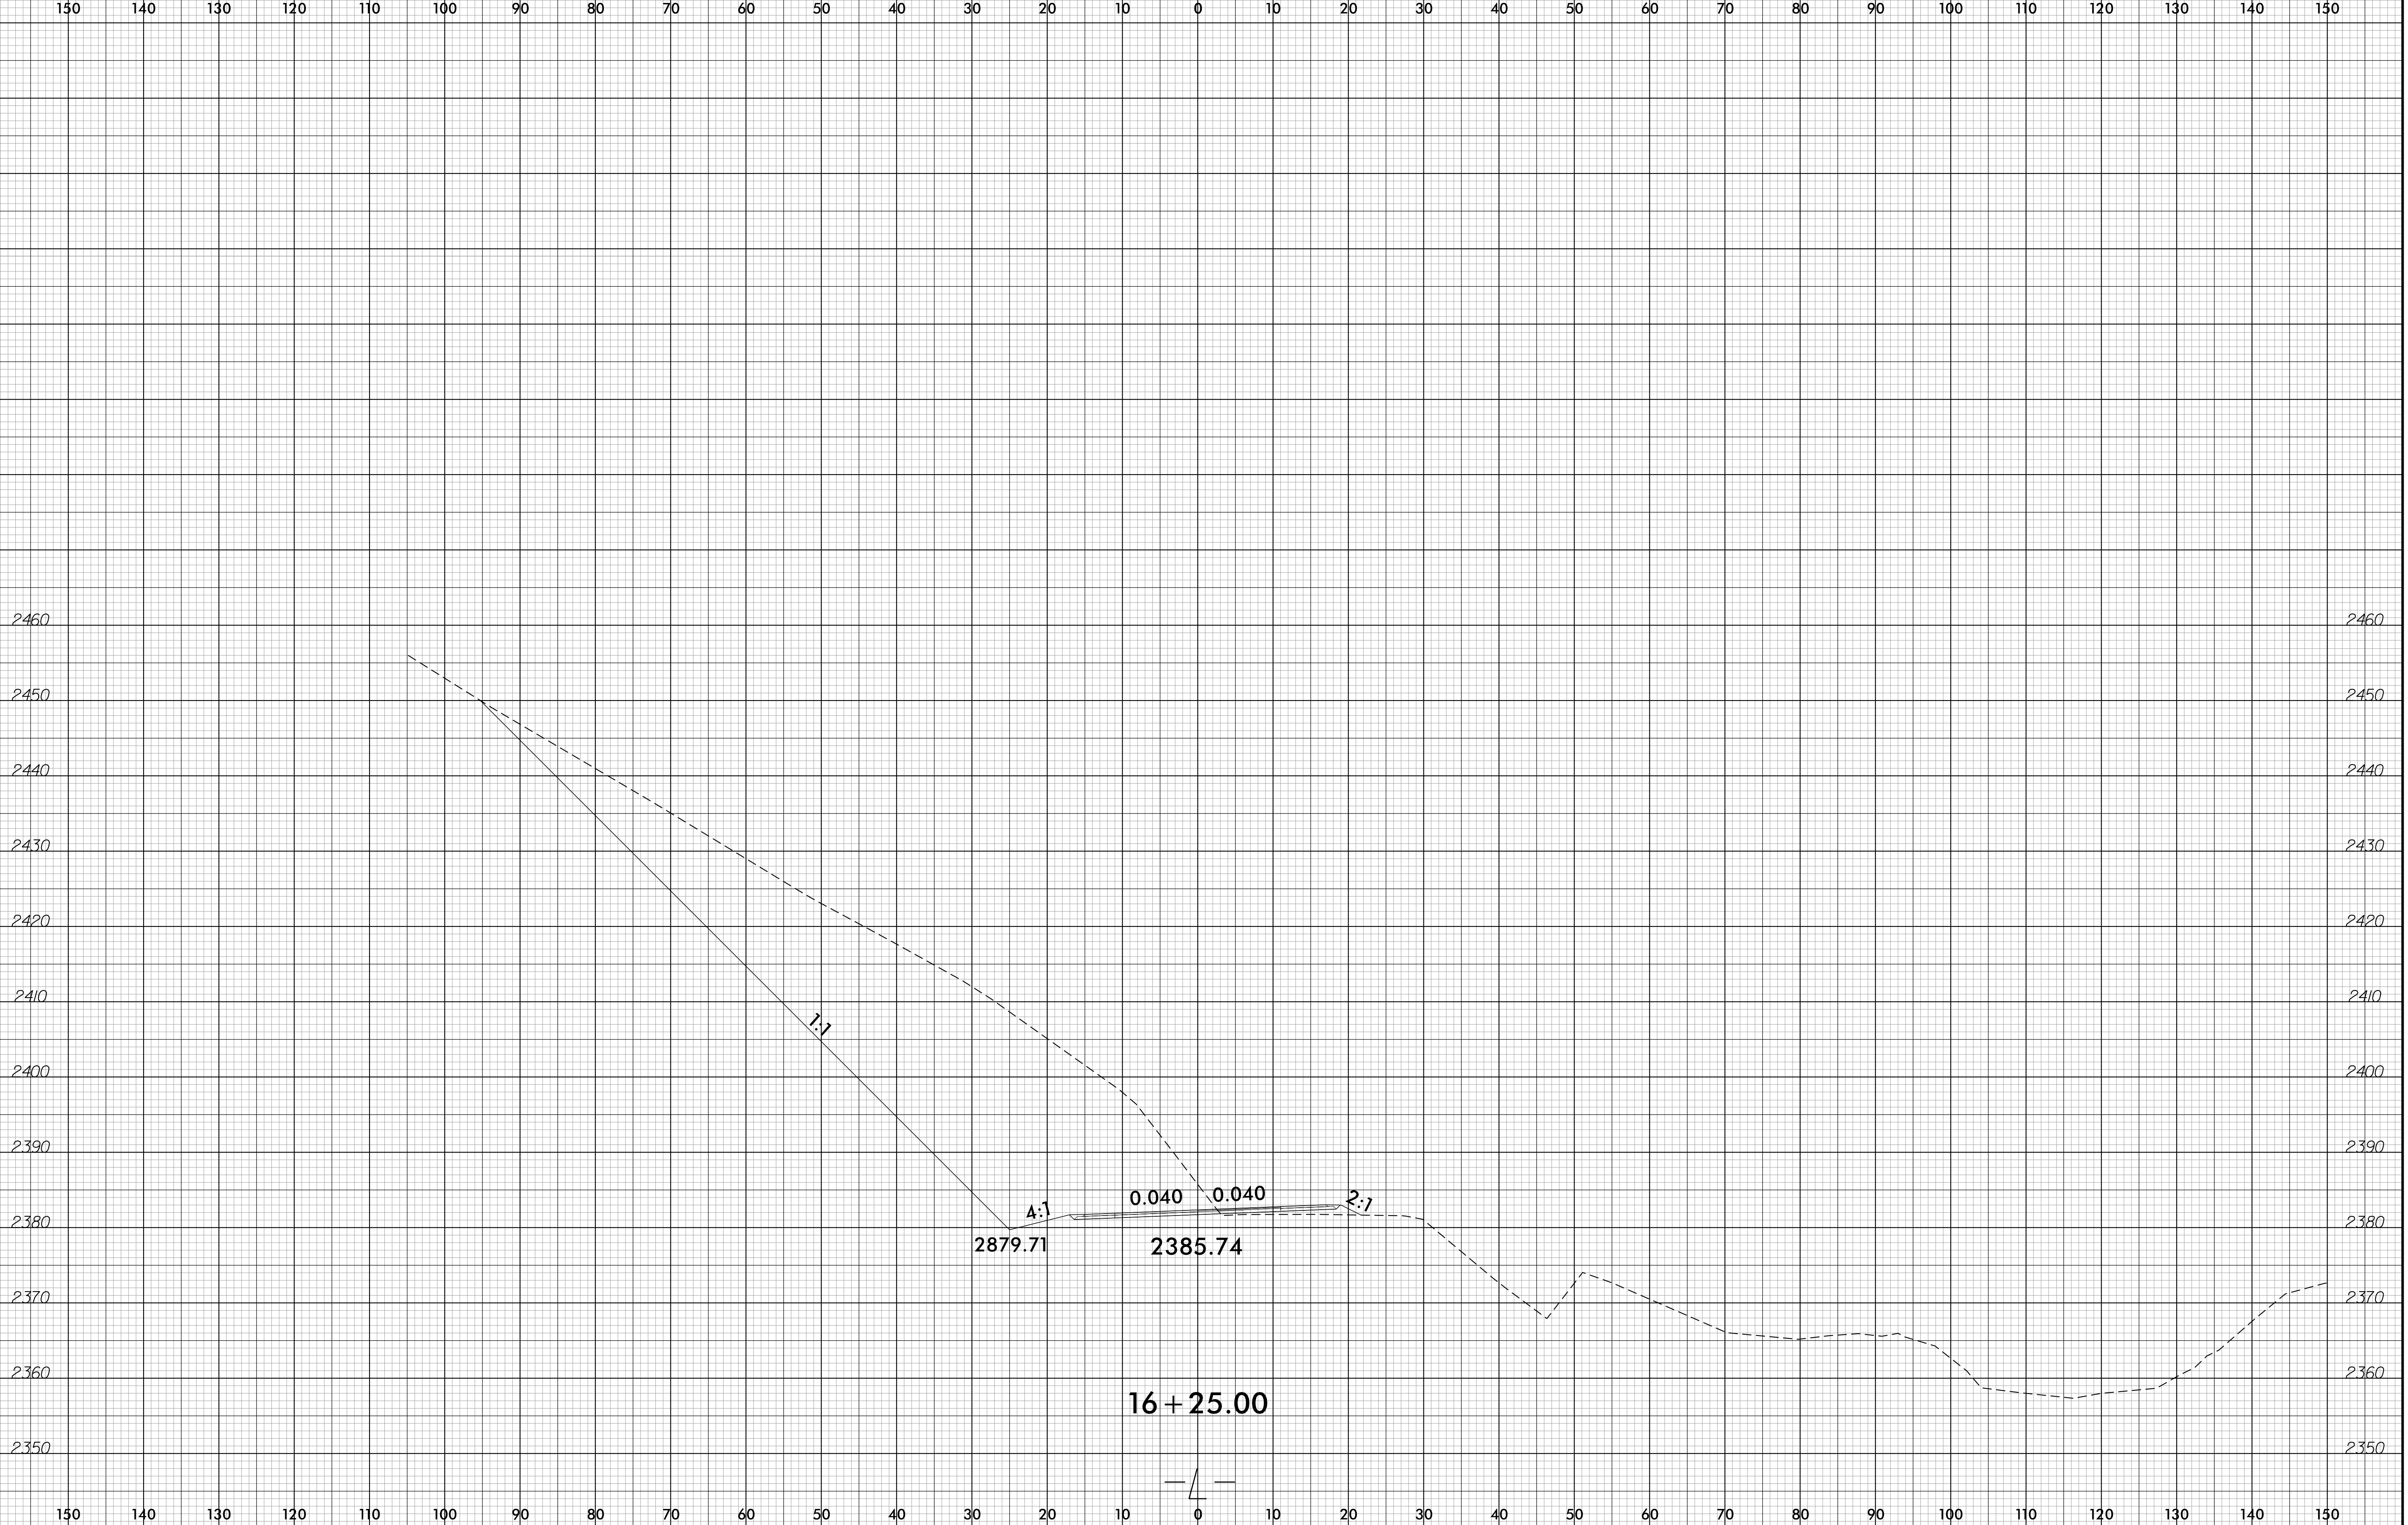

10:34:18 AM  
B-5893\_rchd.rpl.dgn  
2/7/2023

6/23/16

0 5 10	PROJ. REFERENCE NO.	SHEET NO.
	B-5893	X-15

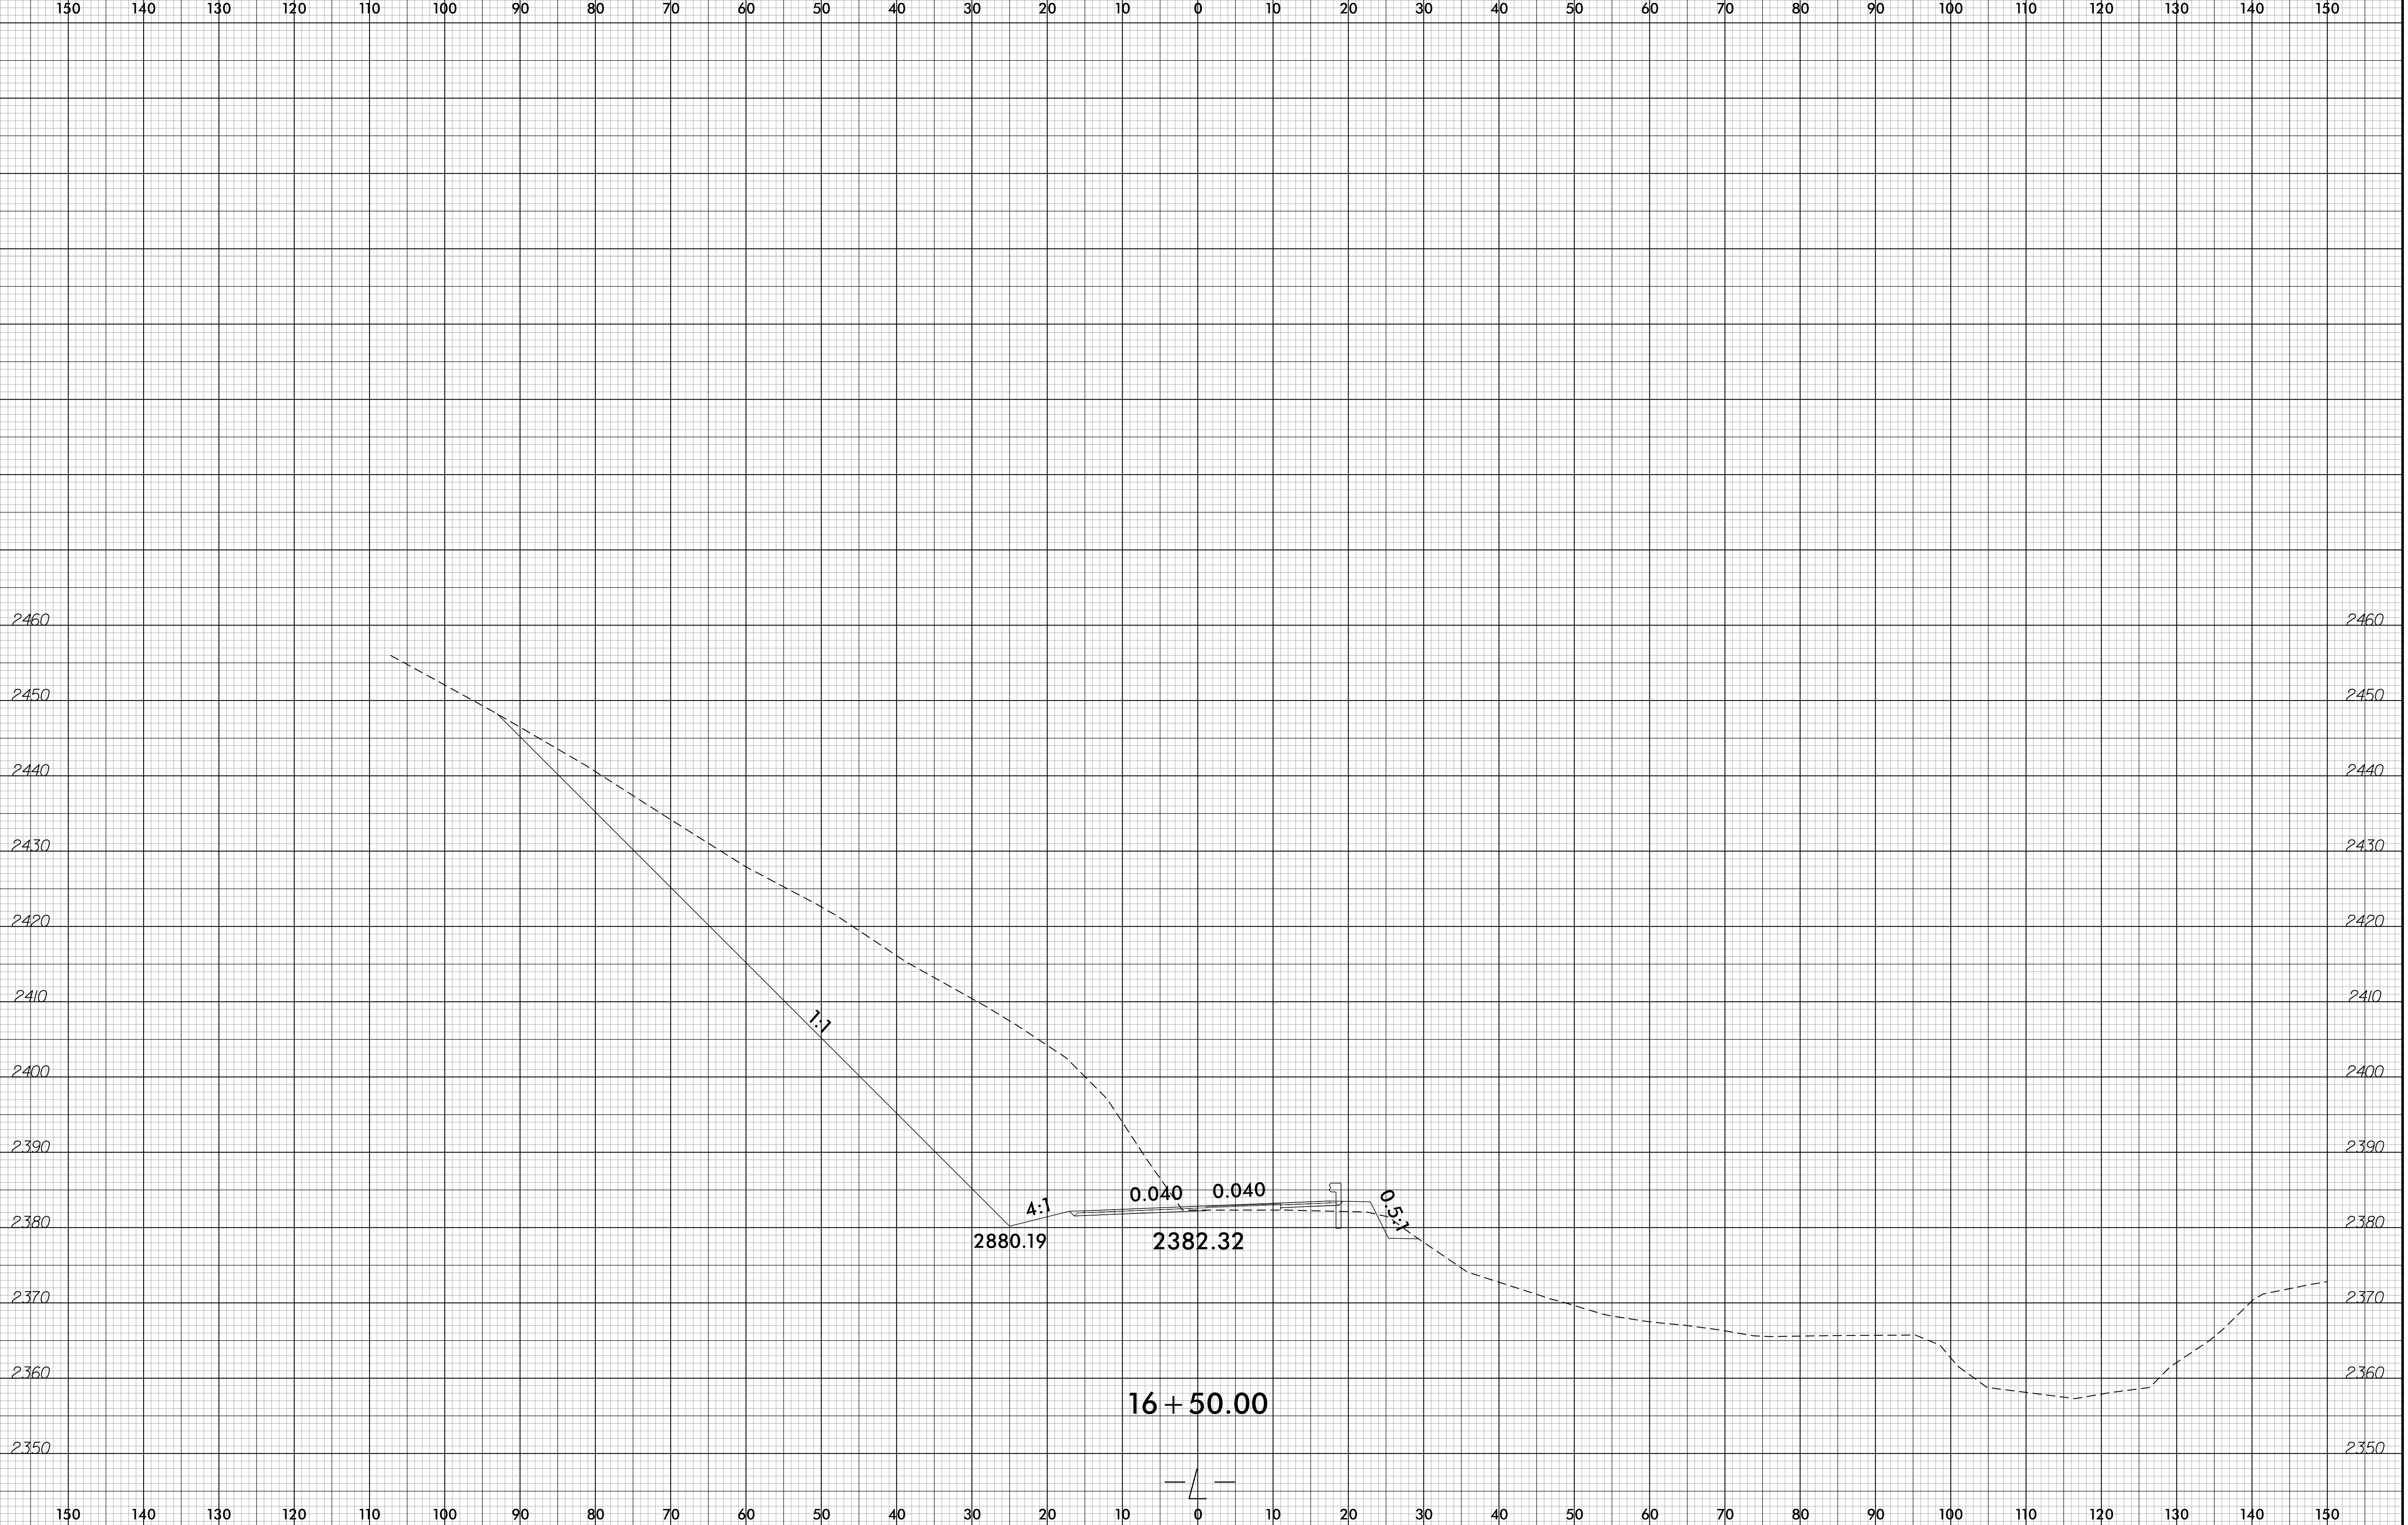


10:35:23 AM  
B-5893  
2/7/2023  
rfdw-1.dgn



6/23/16


0 5 10	PROJ. REFERENCE NO.	SHEET NO.
	B-5893	X-16

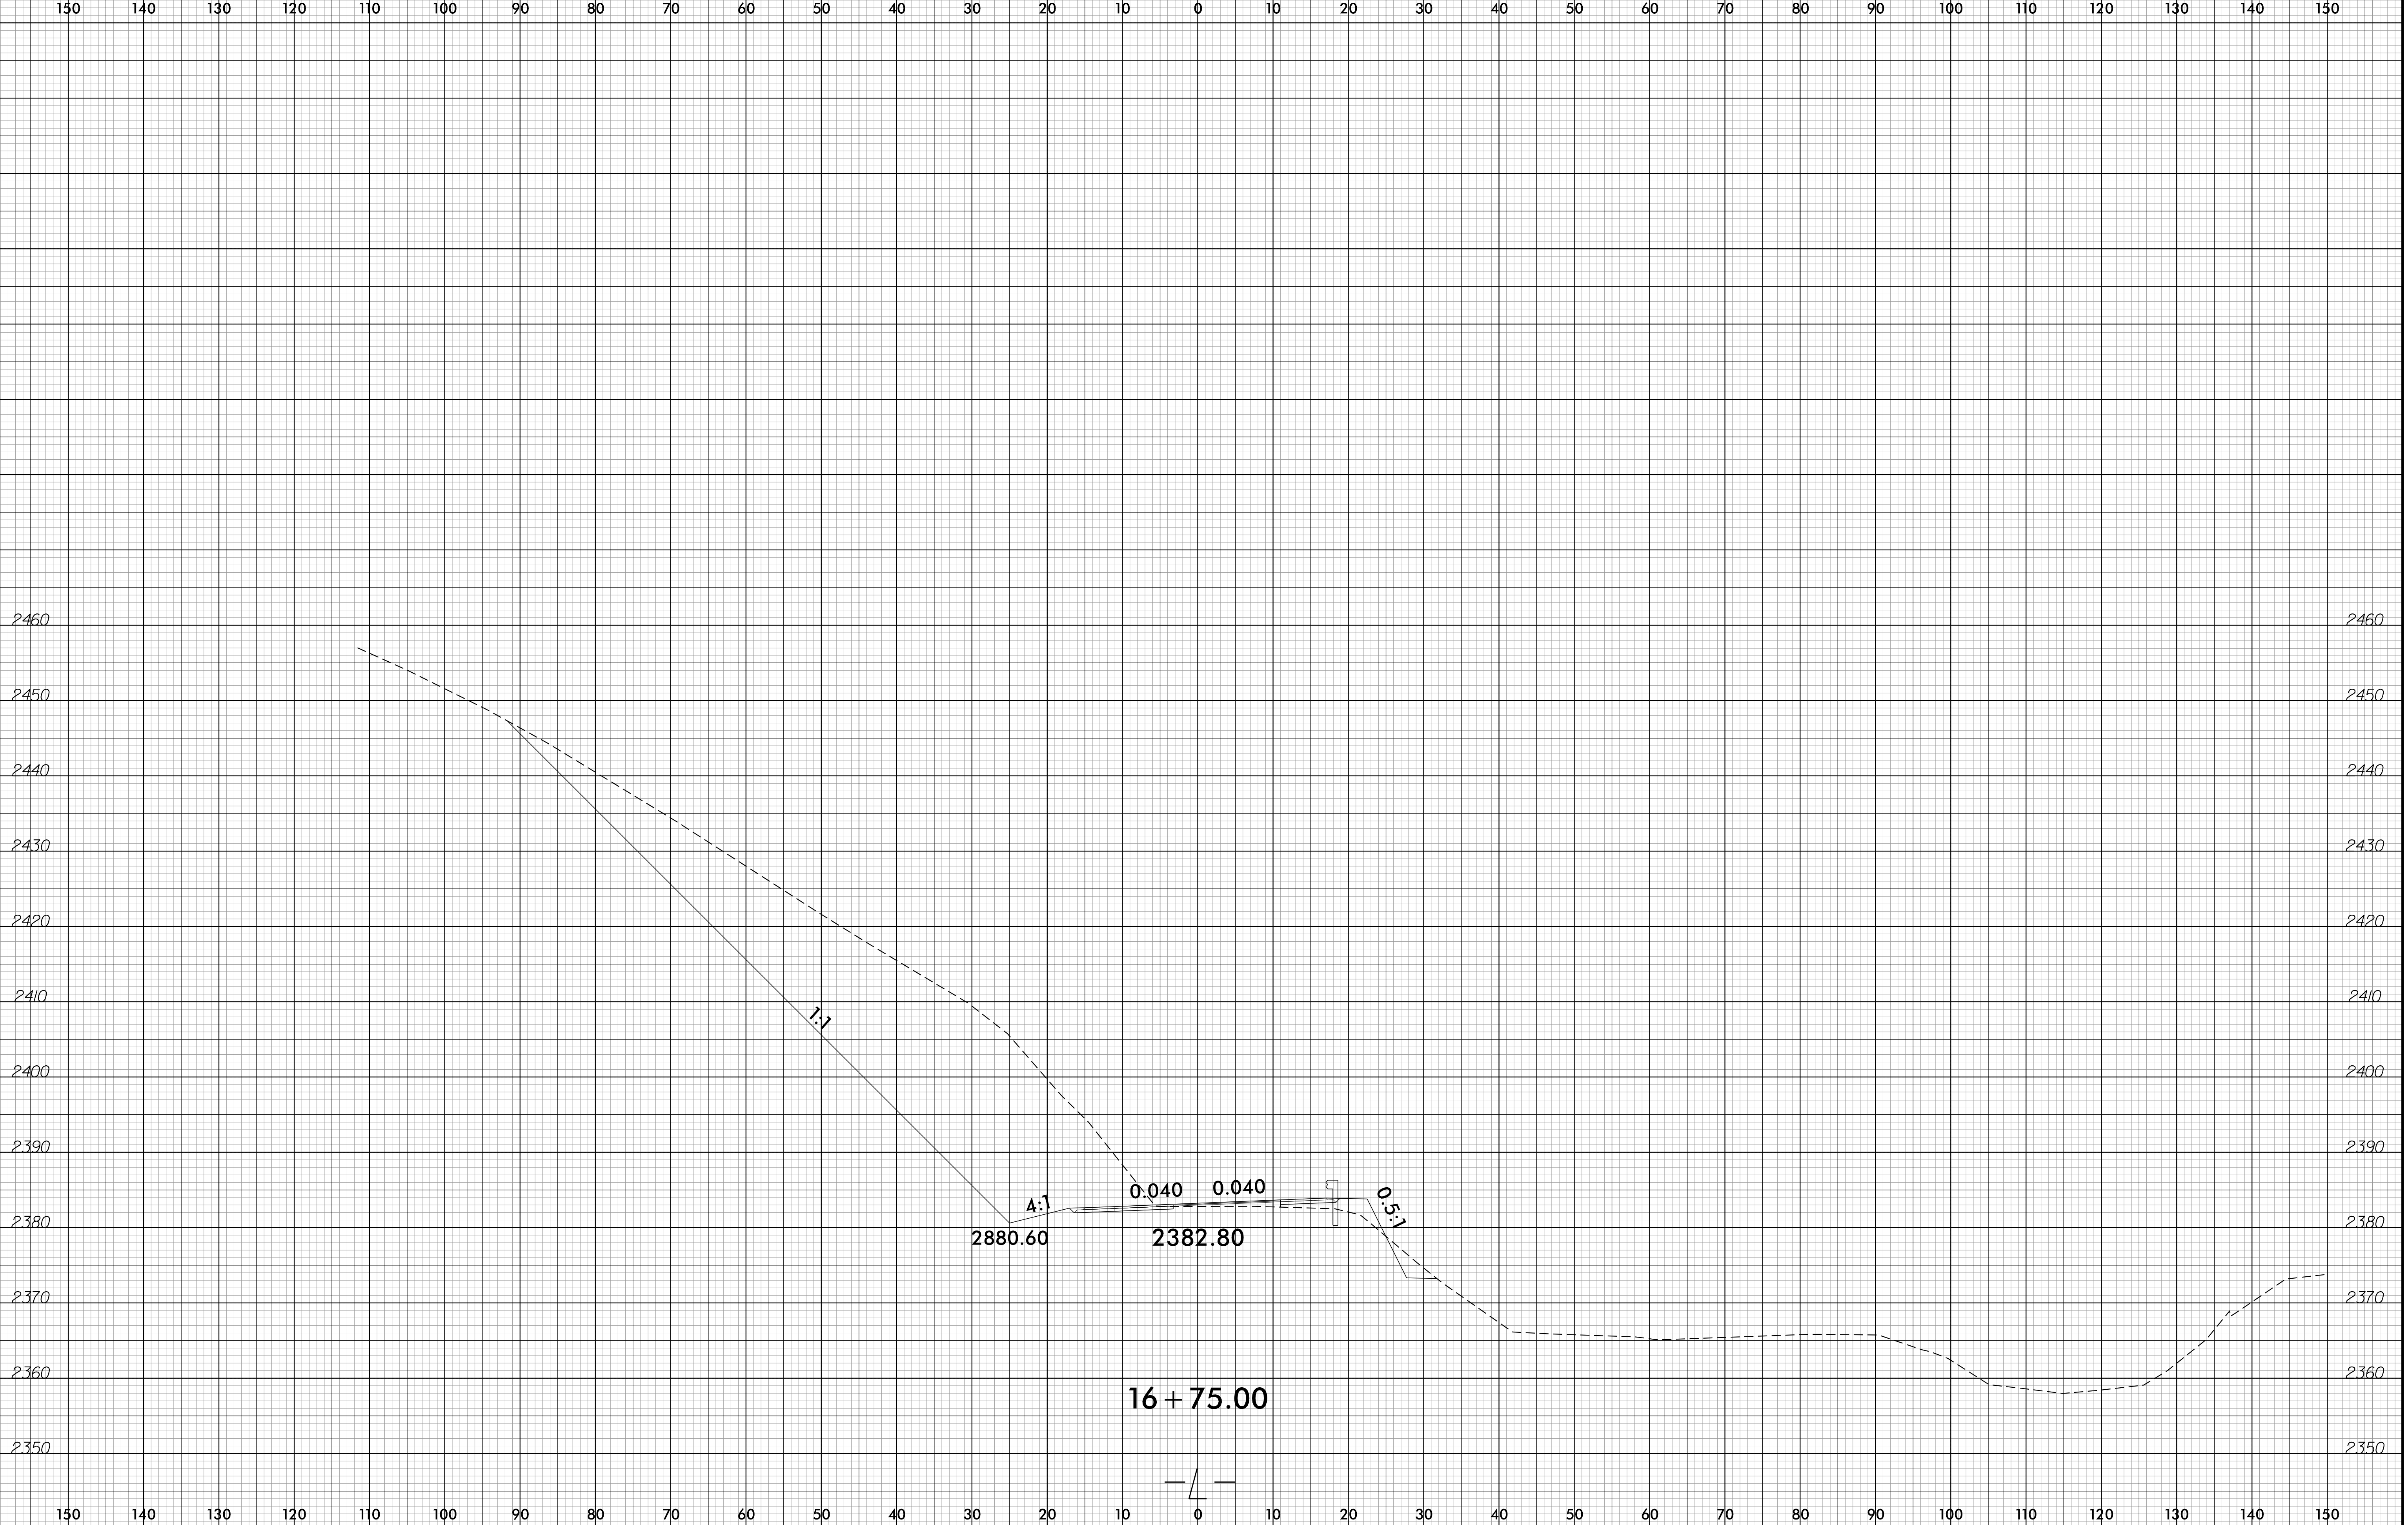

10:35:45 AM  
B-5893  
2/7/2023  
rdu-1.dgn

6/23/16


0 5 10	PROJ. REFERENCE NO.	SHEET NO.
	B-5893	X-17

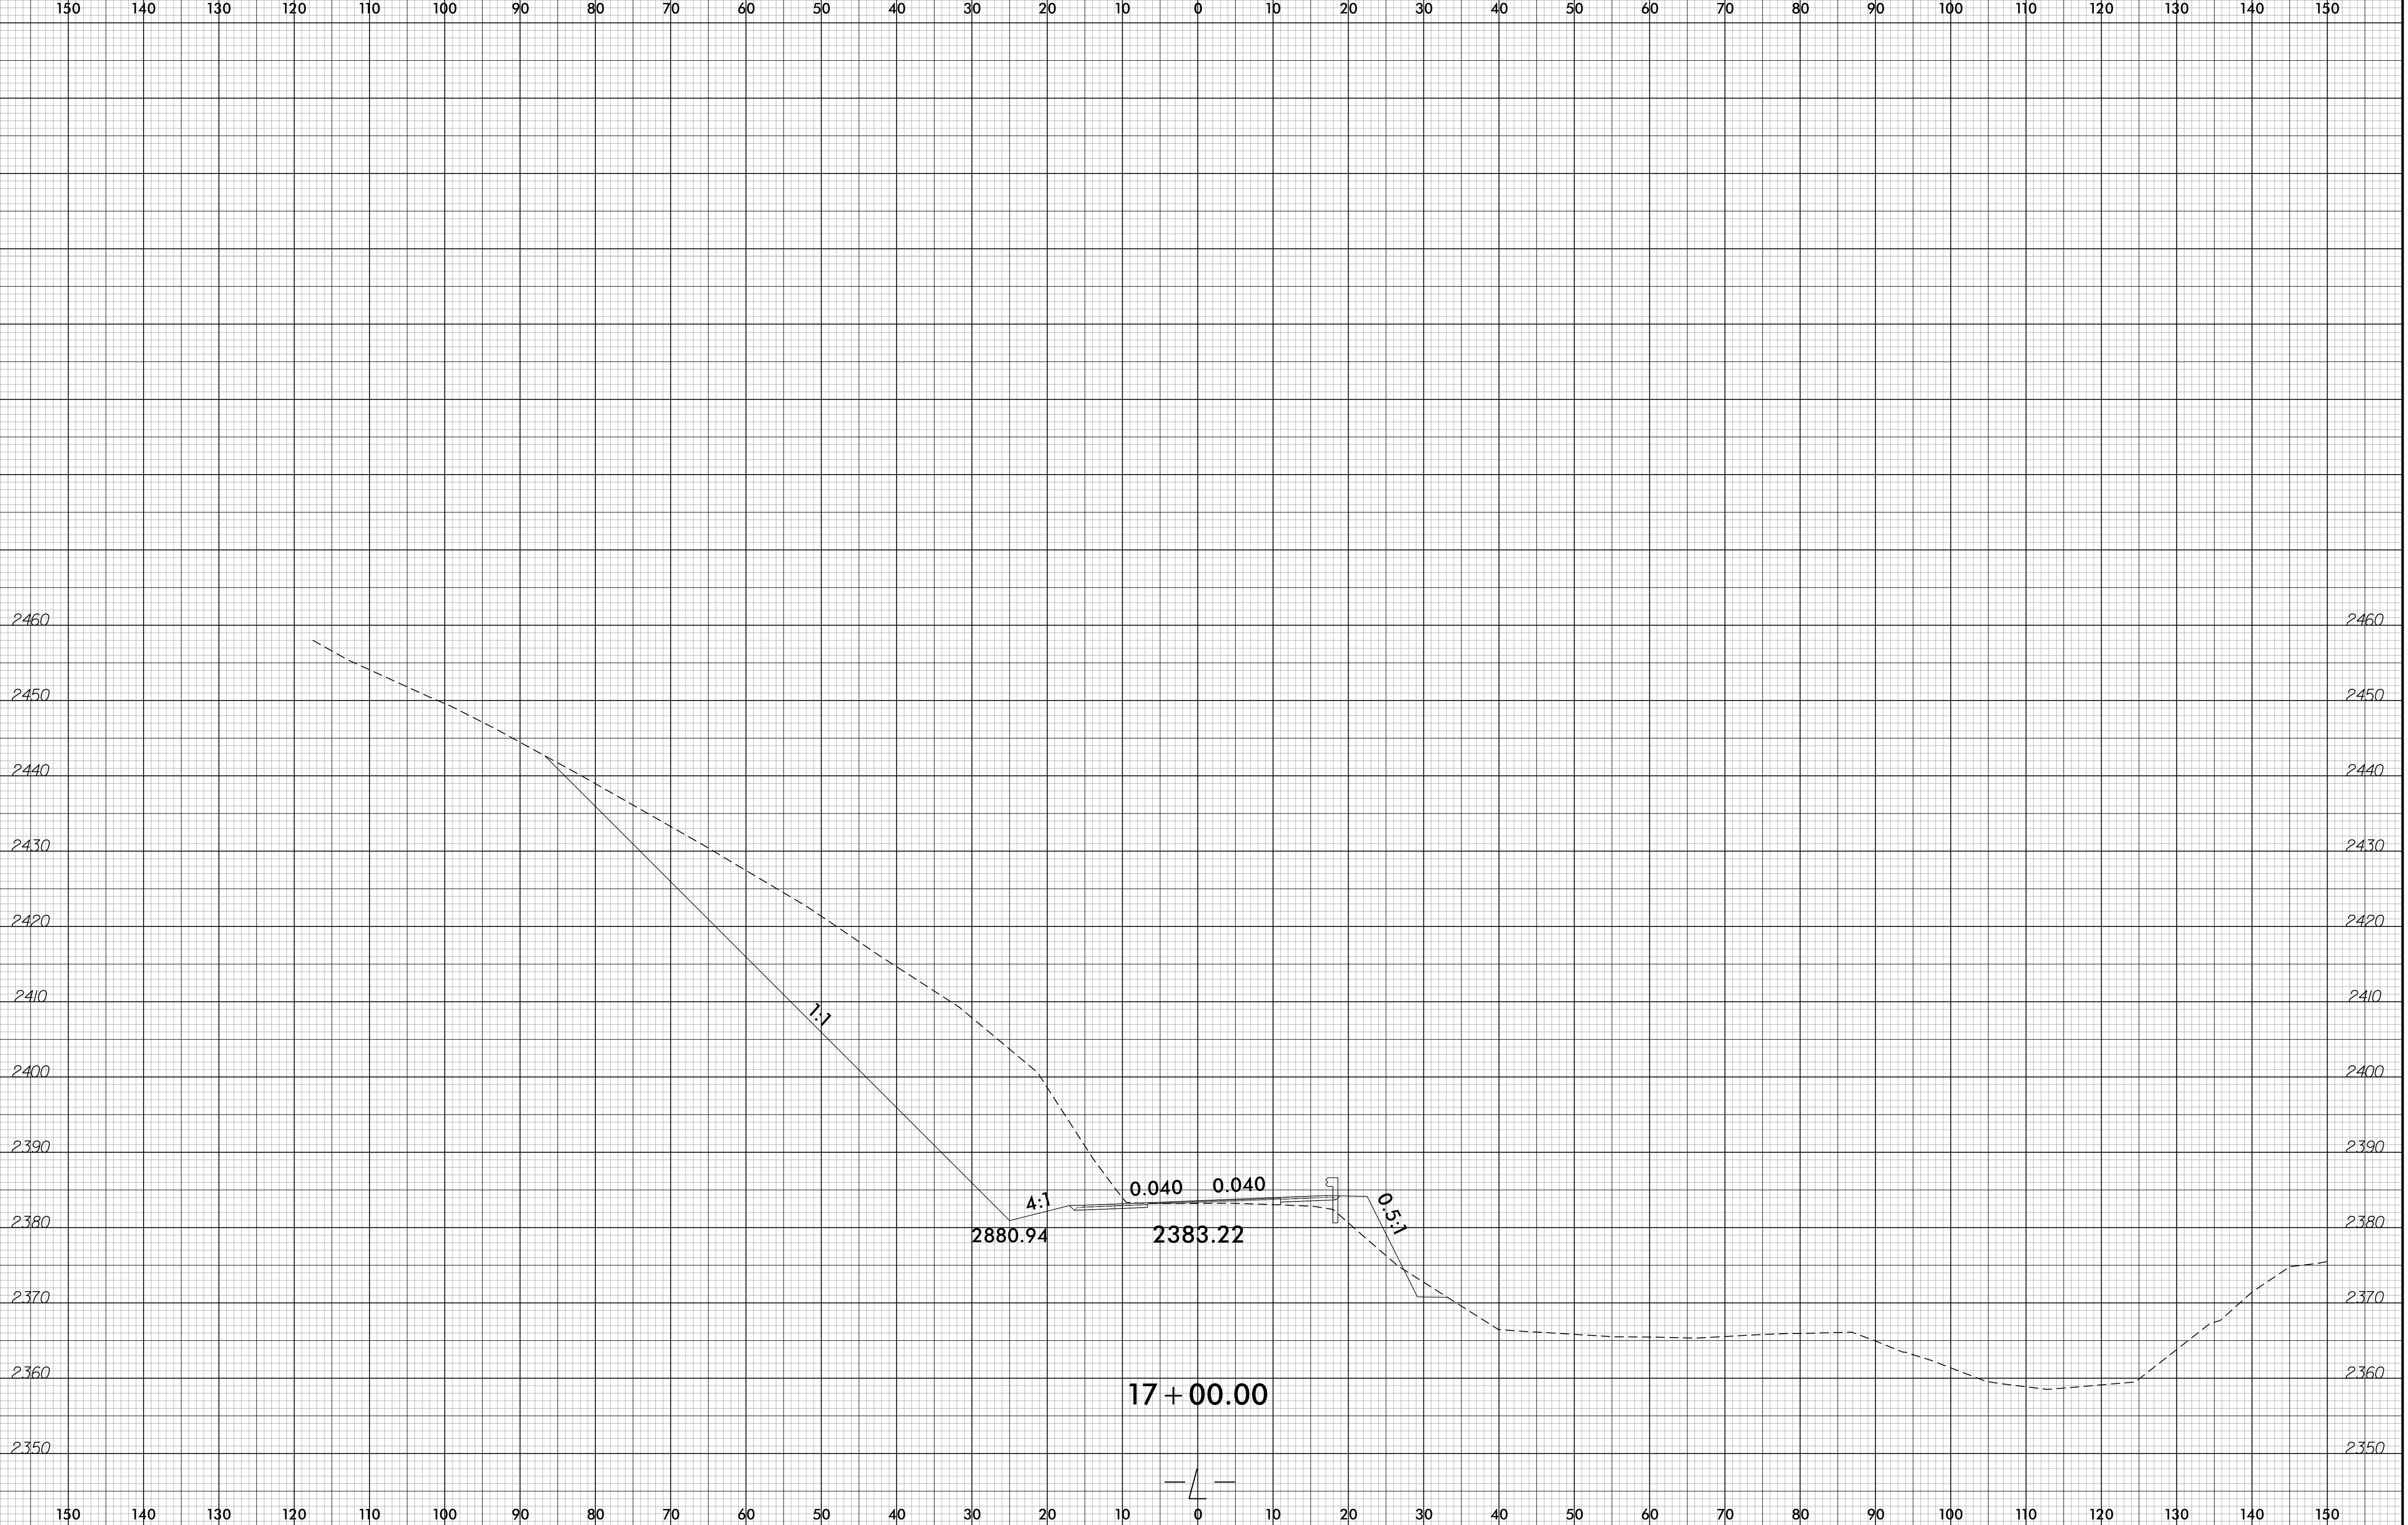

10:36:04 AM  
B-5893\_rdu\_xpl.dgn  
2/7/2023

6/23/16


0 5 10	PROJ. REFERENCE NO.	SHEET NO.
	B-5893	X-18

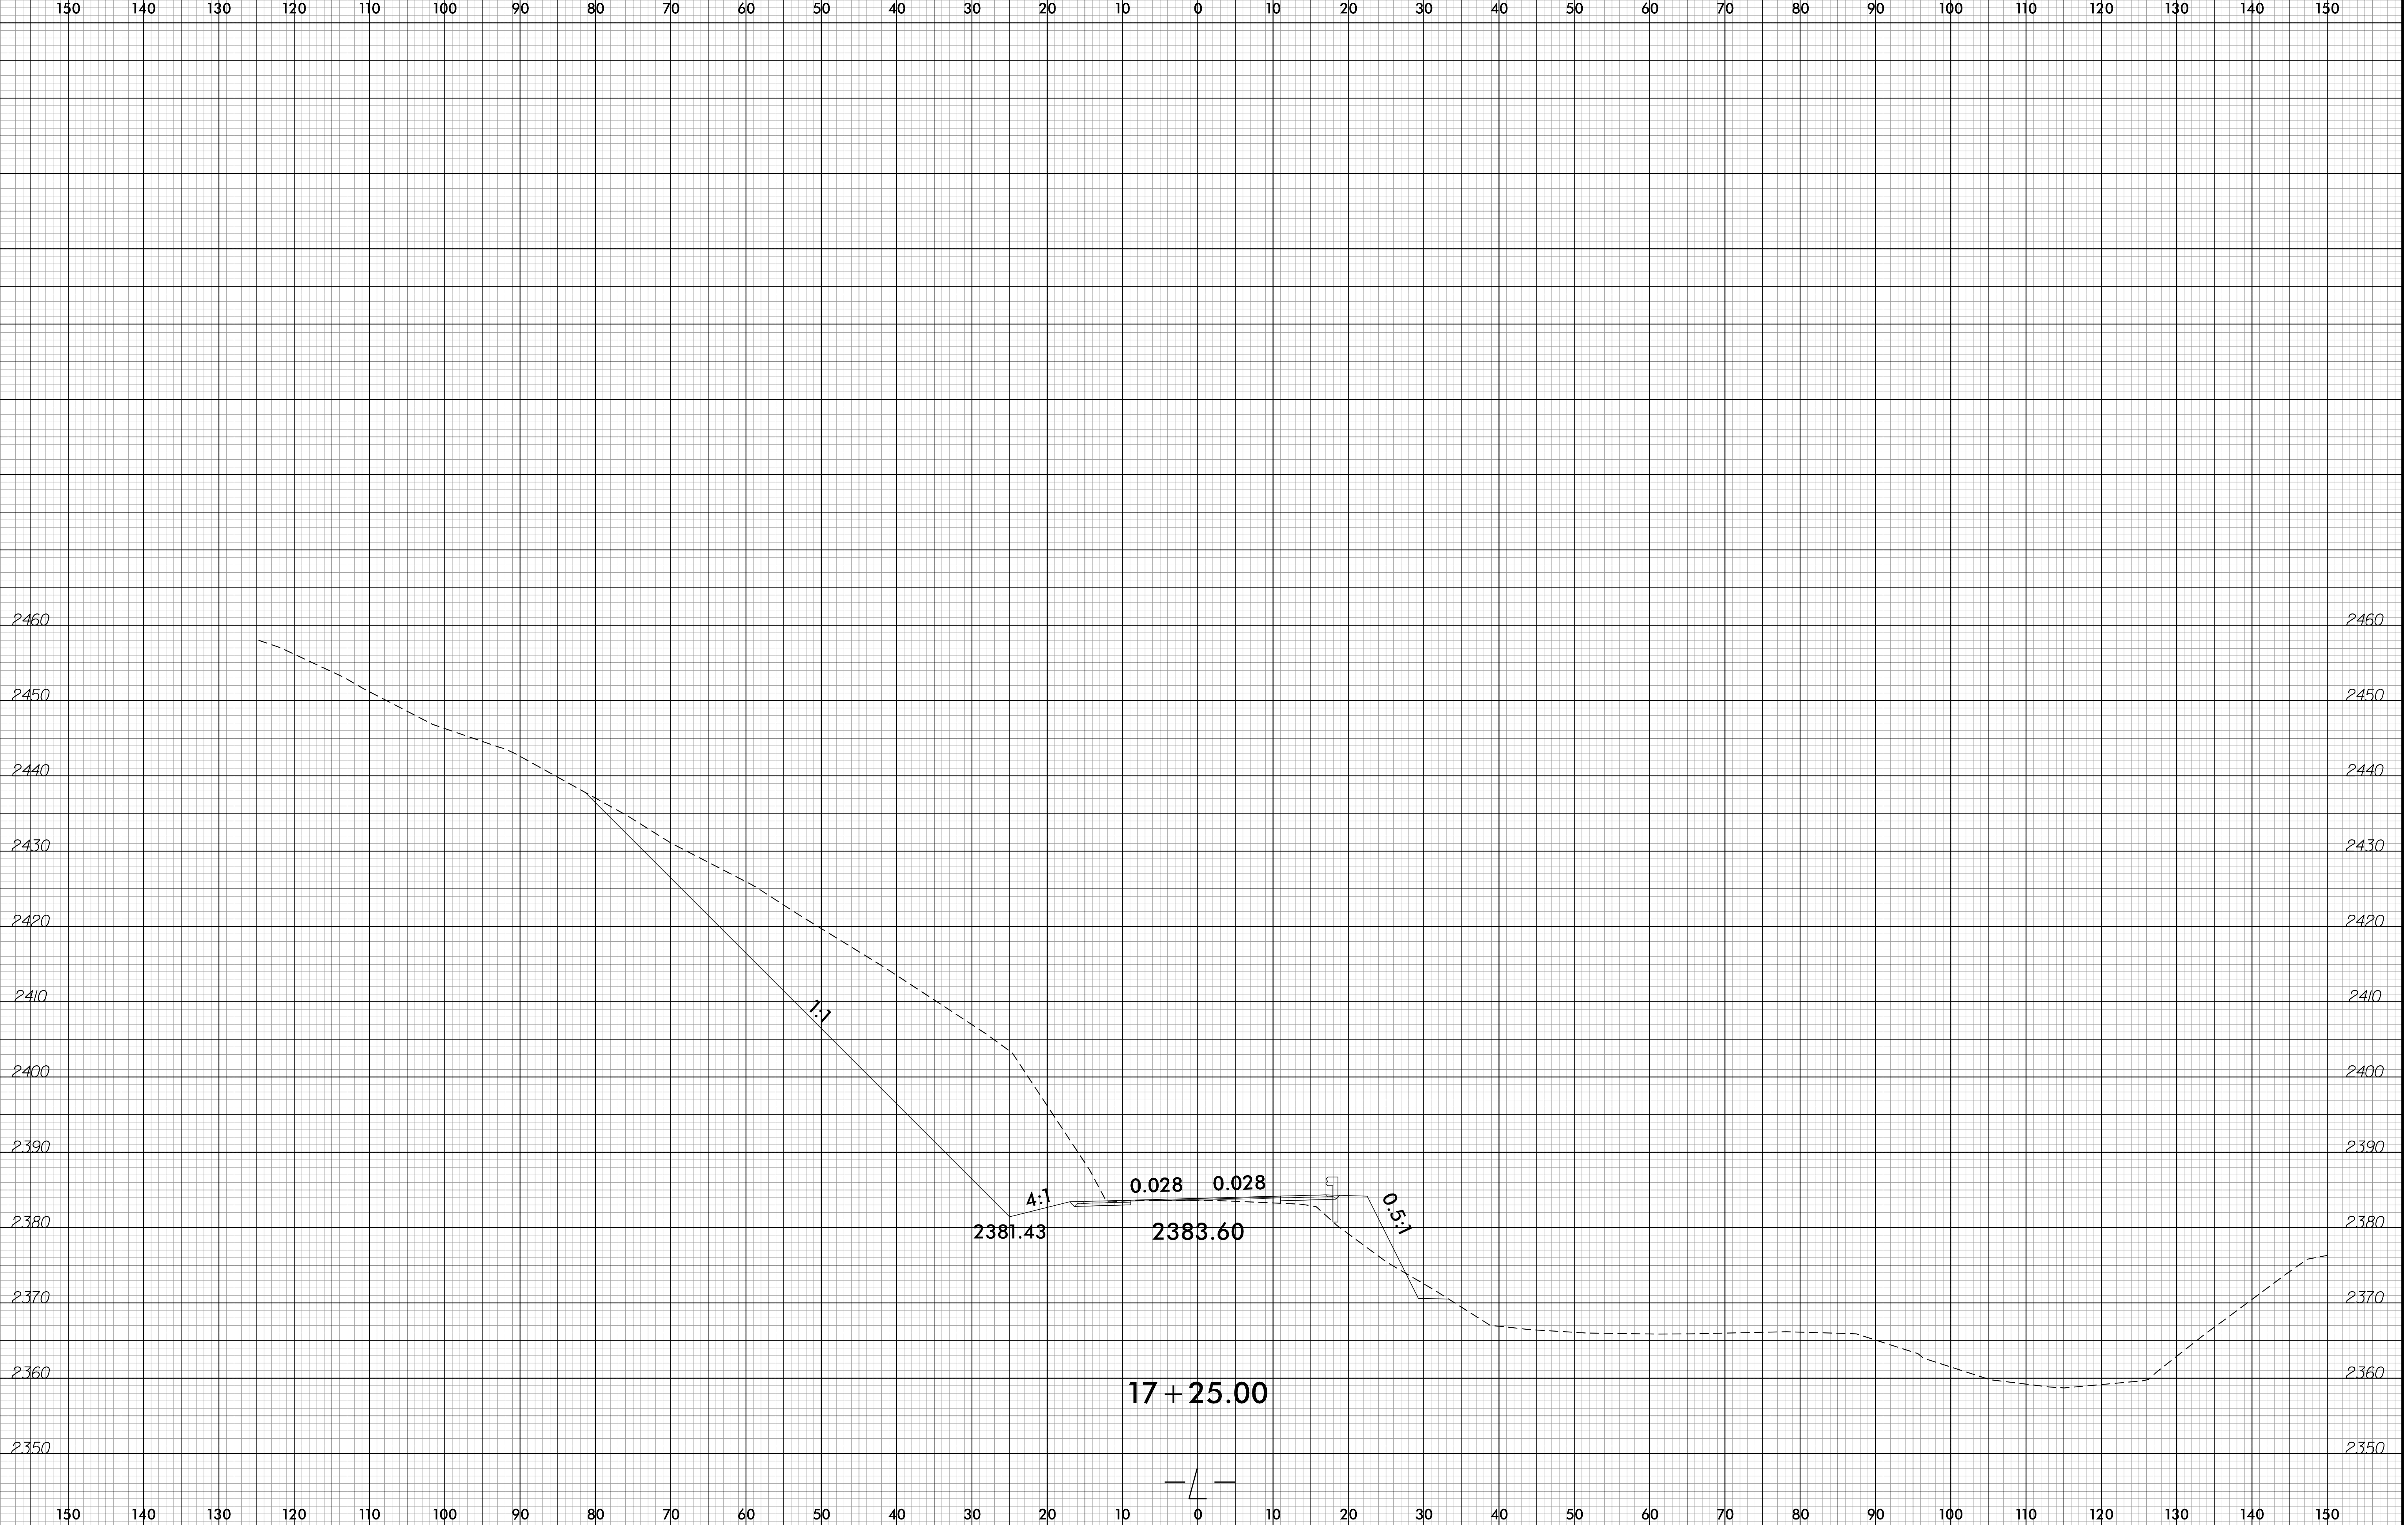

10:36:22 AM  
B-5893  
2/7/2023  
rfdw-1.dgn

6/23/16


0 5 10	PROJ. REFERENCE NO.	SHEET NO.
	B-5893	X-19

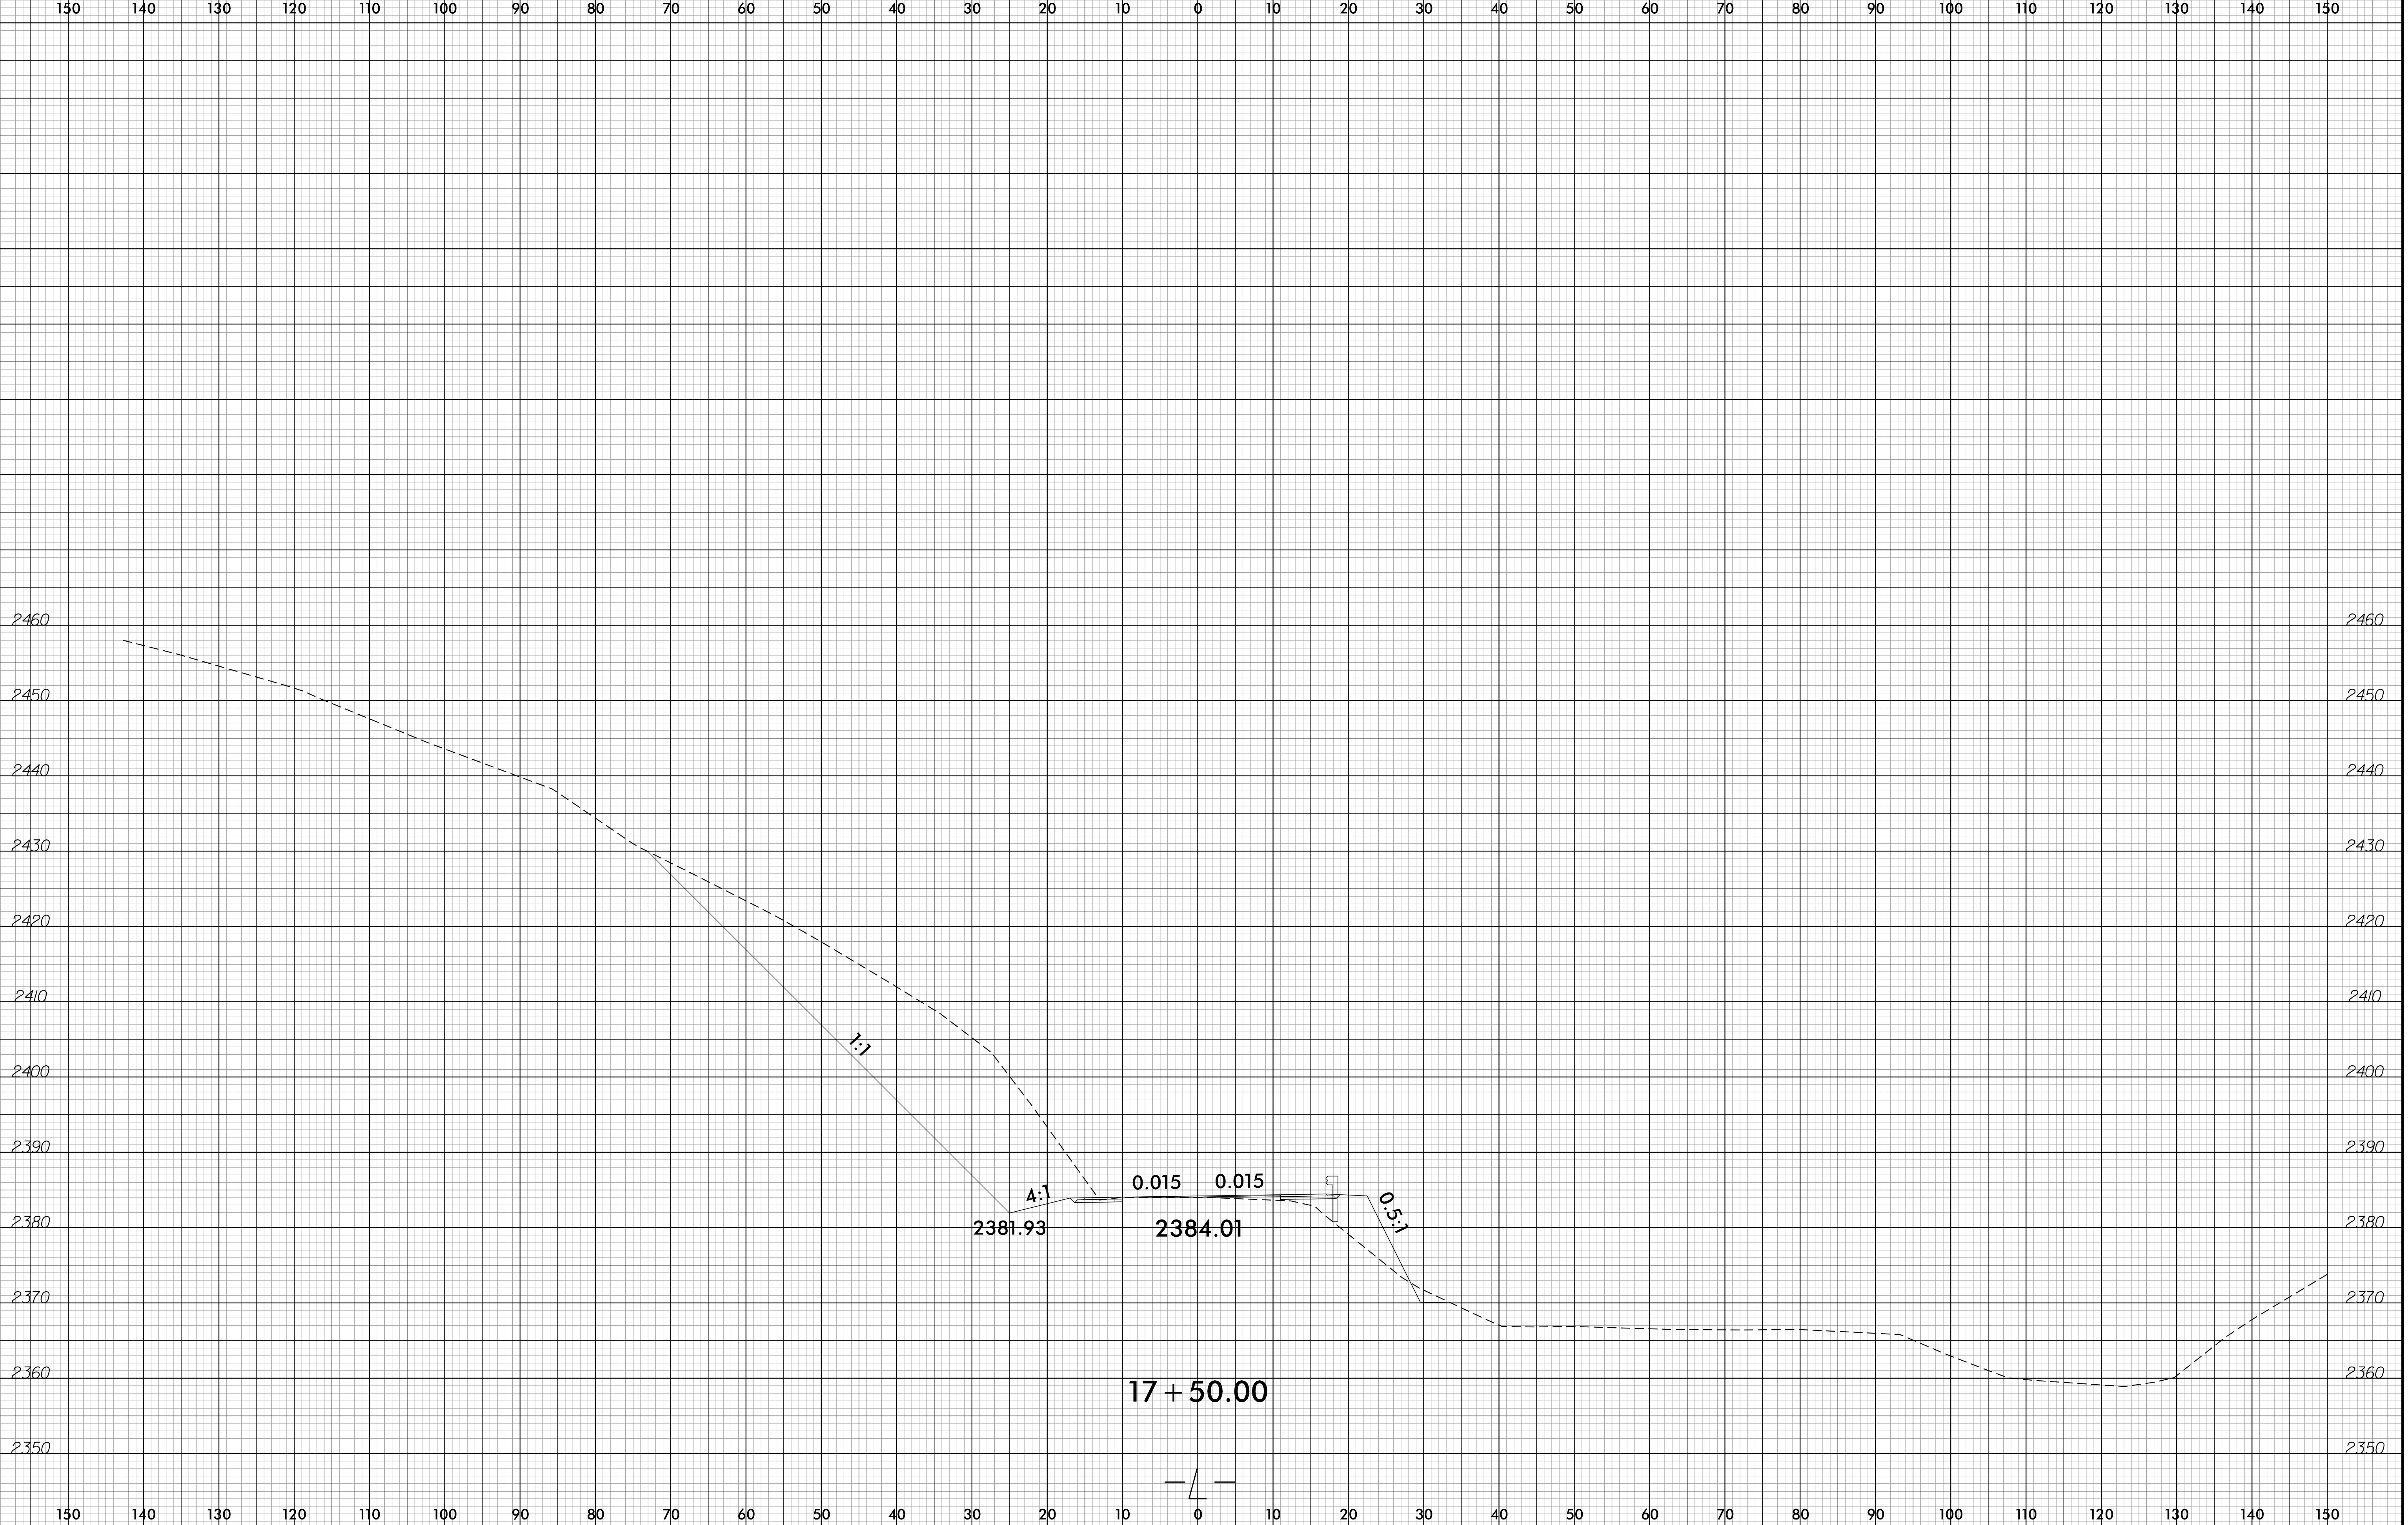

10:36:40 AM  
B-5893\_rdy-1.plt.dgn  
2/7/2023

6/23/16


0 5 10	PROJ. REFERENCE NO.	SHEET NO.
	B-5893	X-20

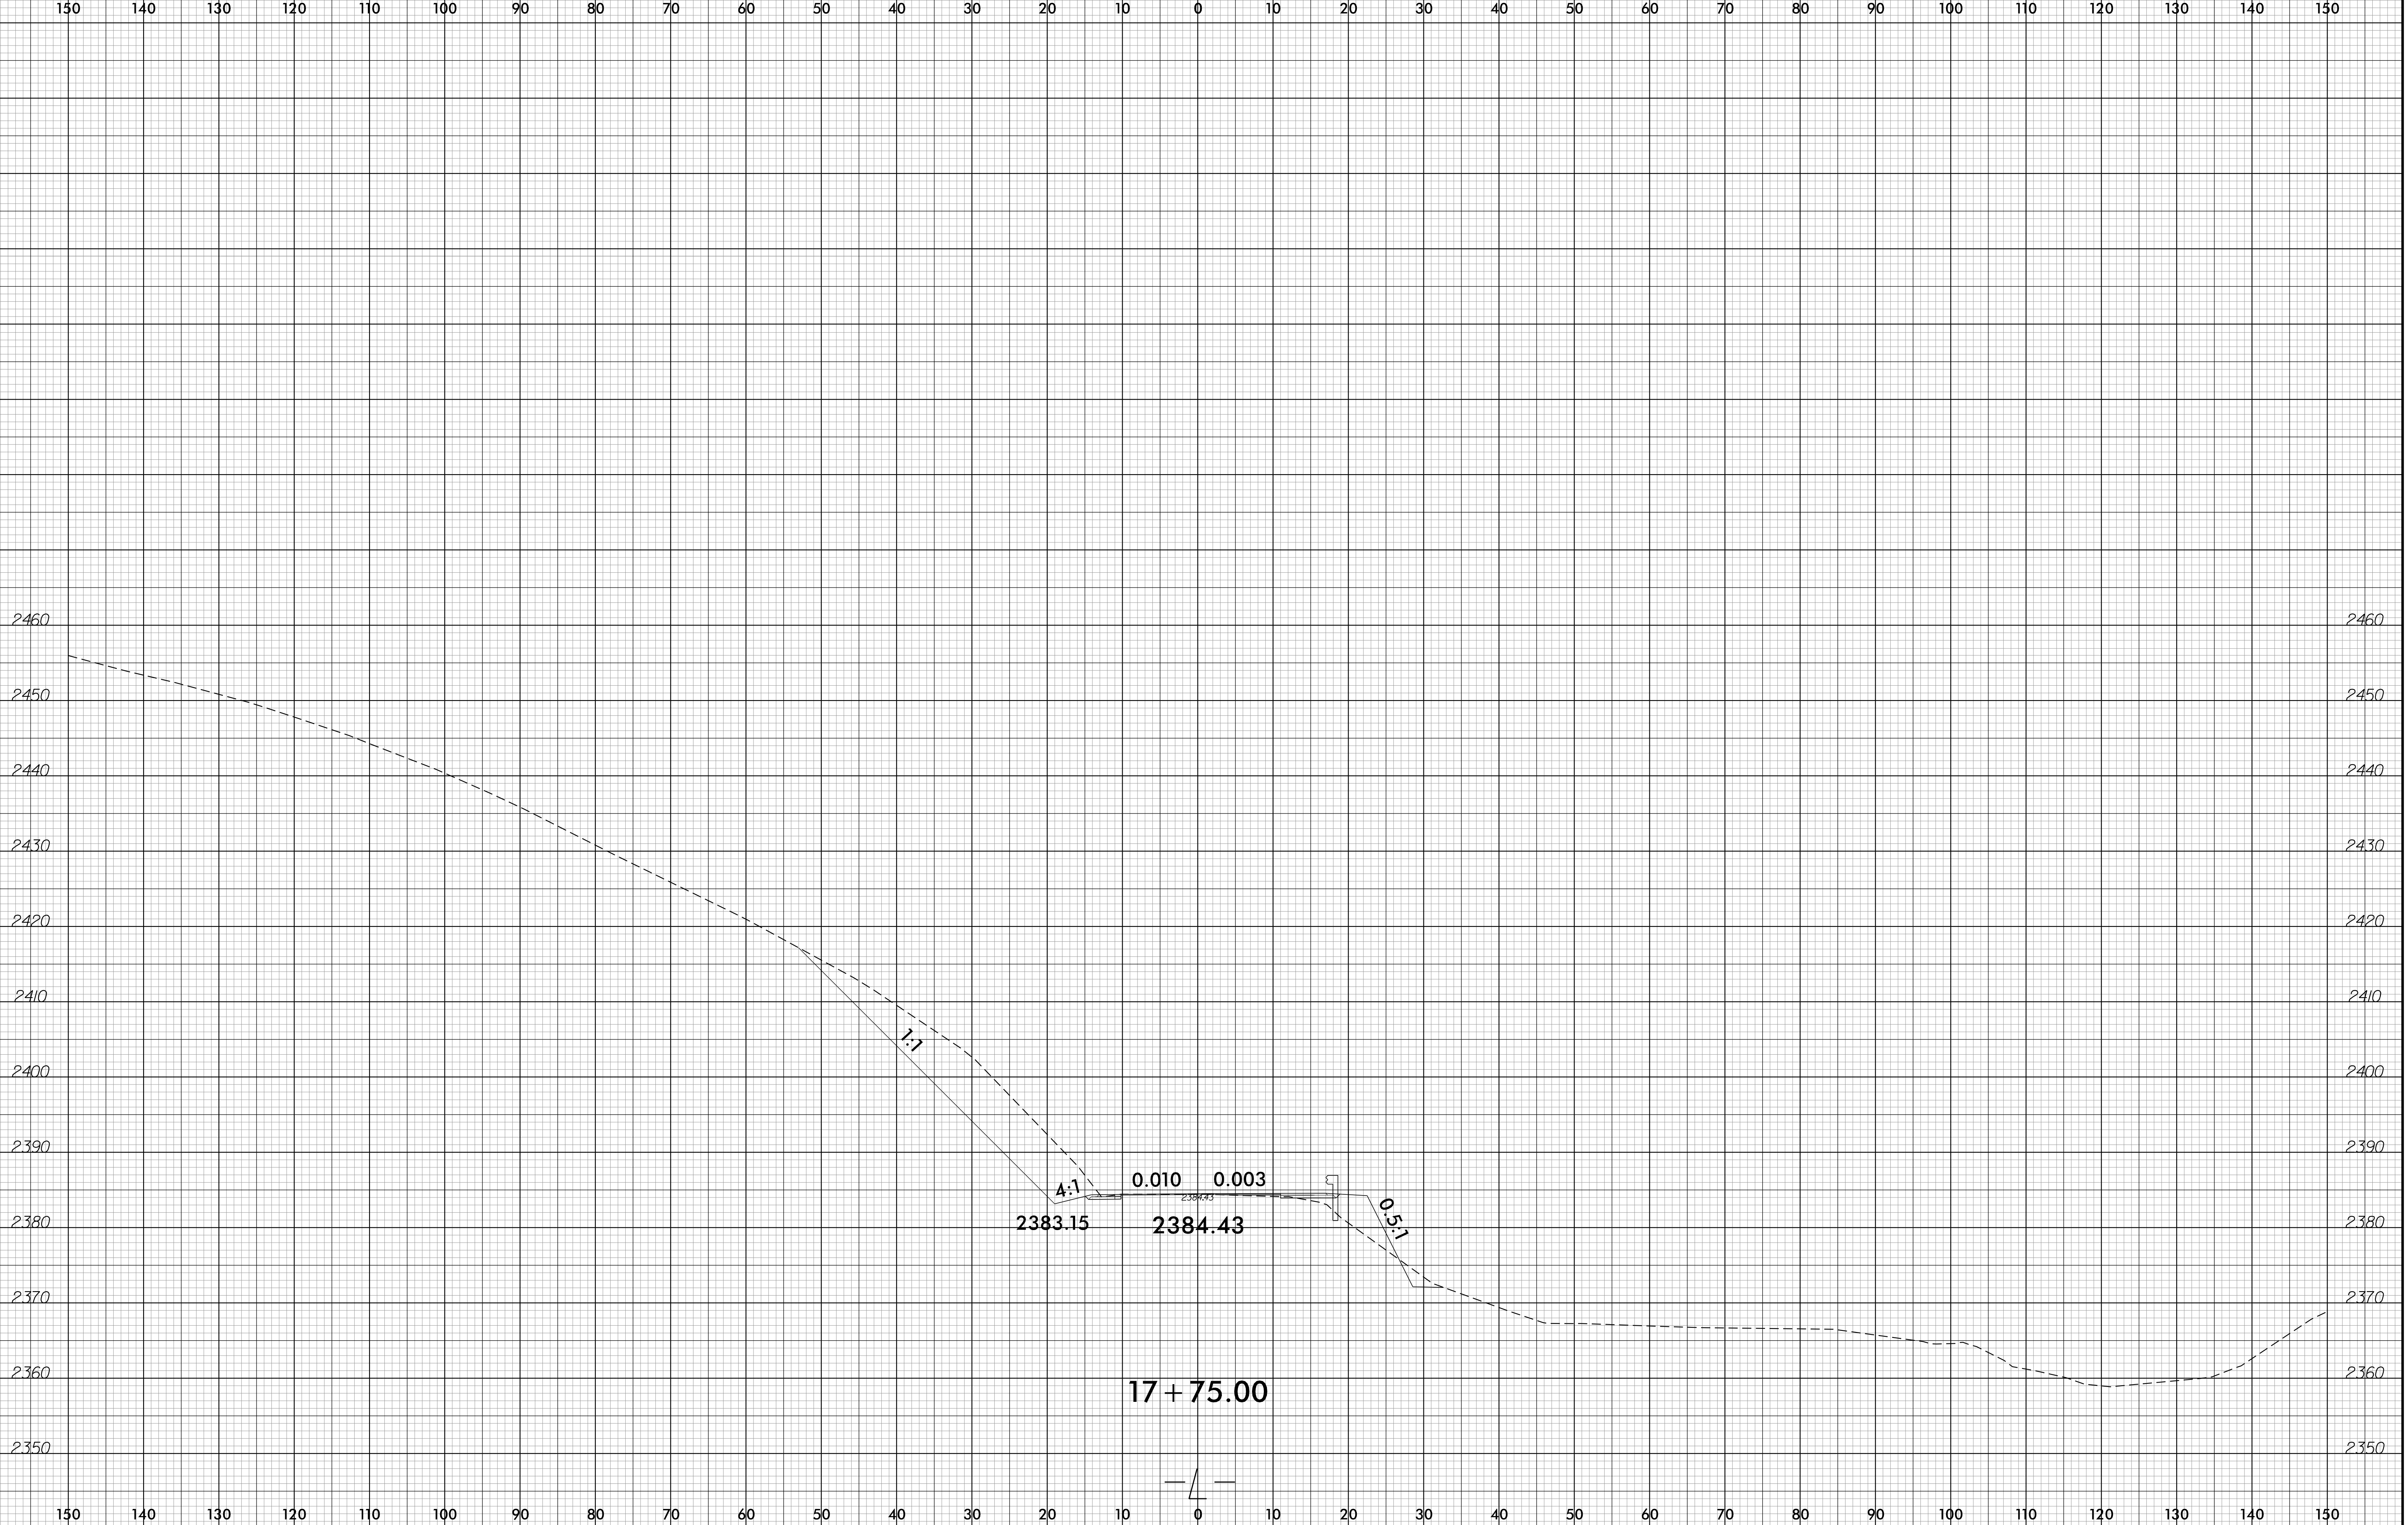


10:36:59 AM  
B-5893\_rcdw\_xpl.dgn  
2/7/2023

6/23/16

0 5 10	PROJ. REFERENCE NO.	SHEET NO.
	B-5893	X-21

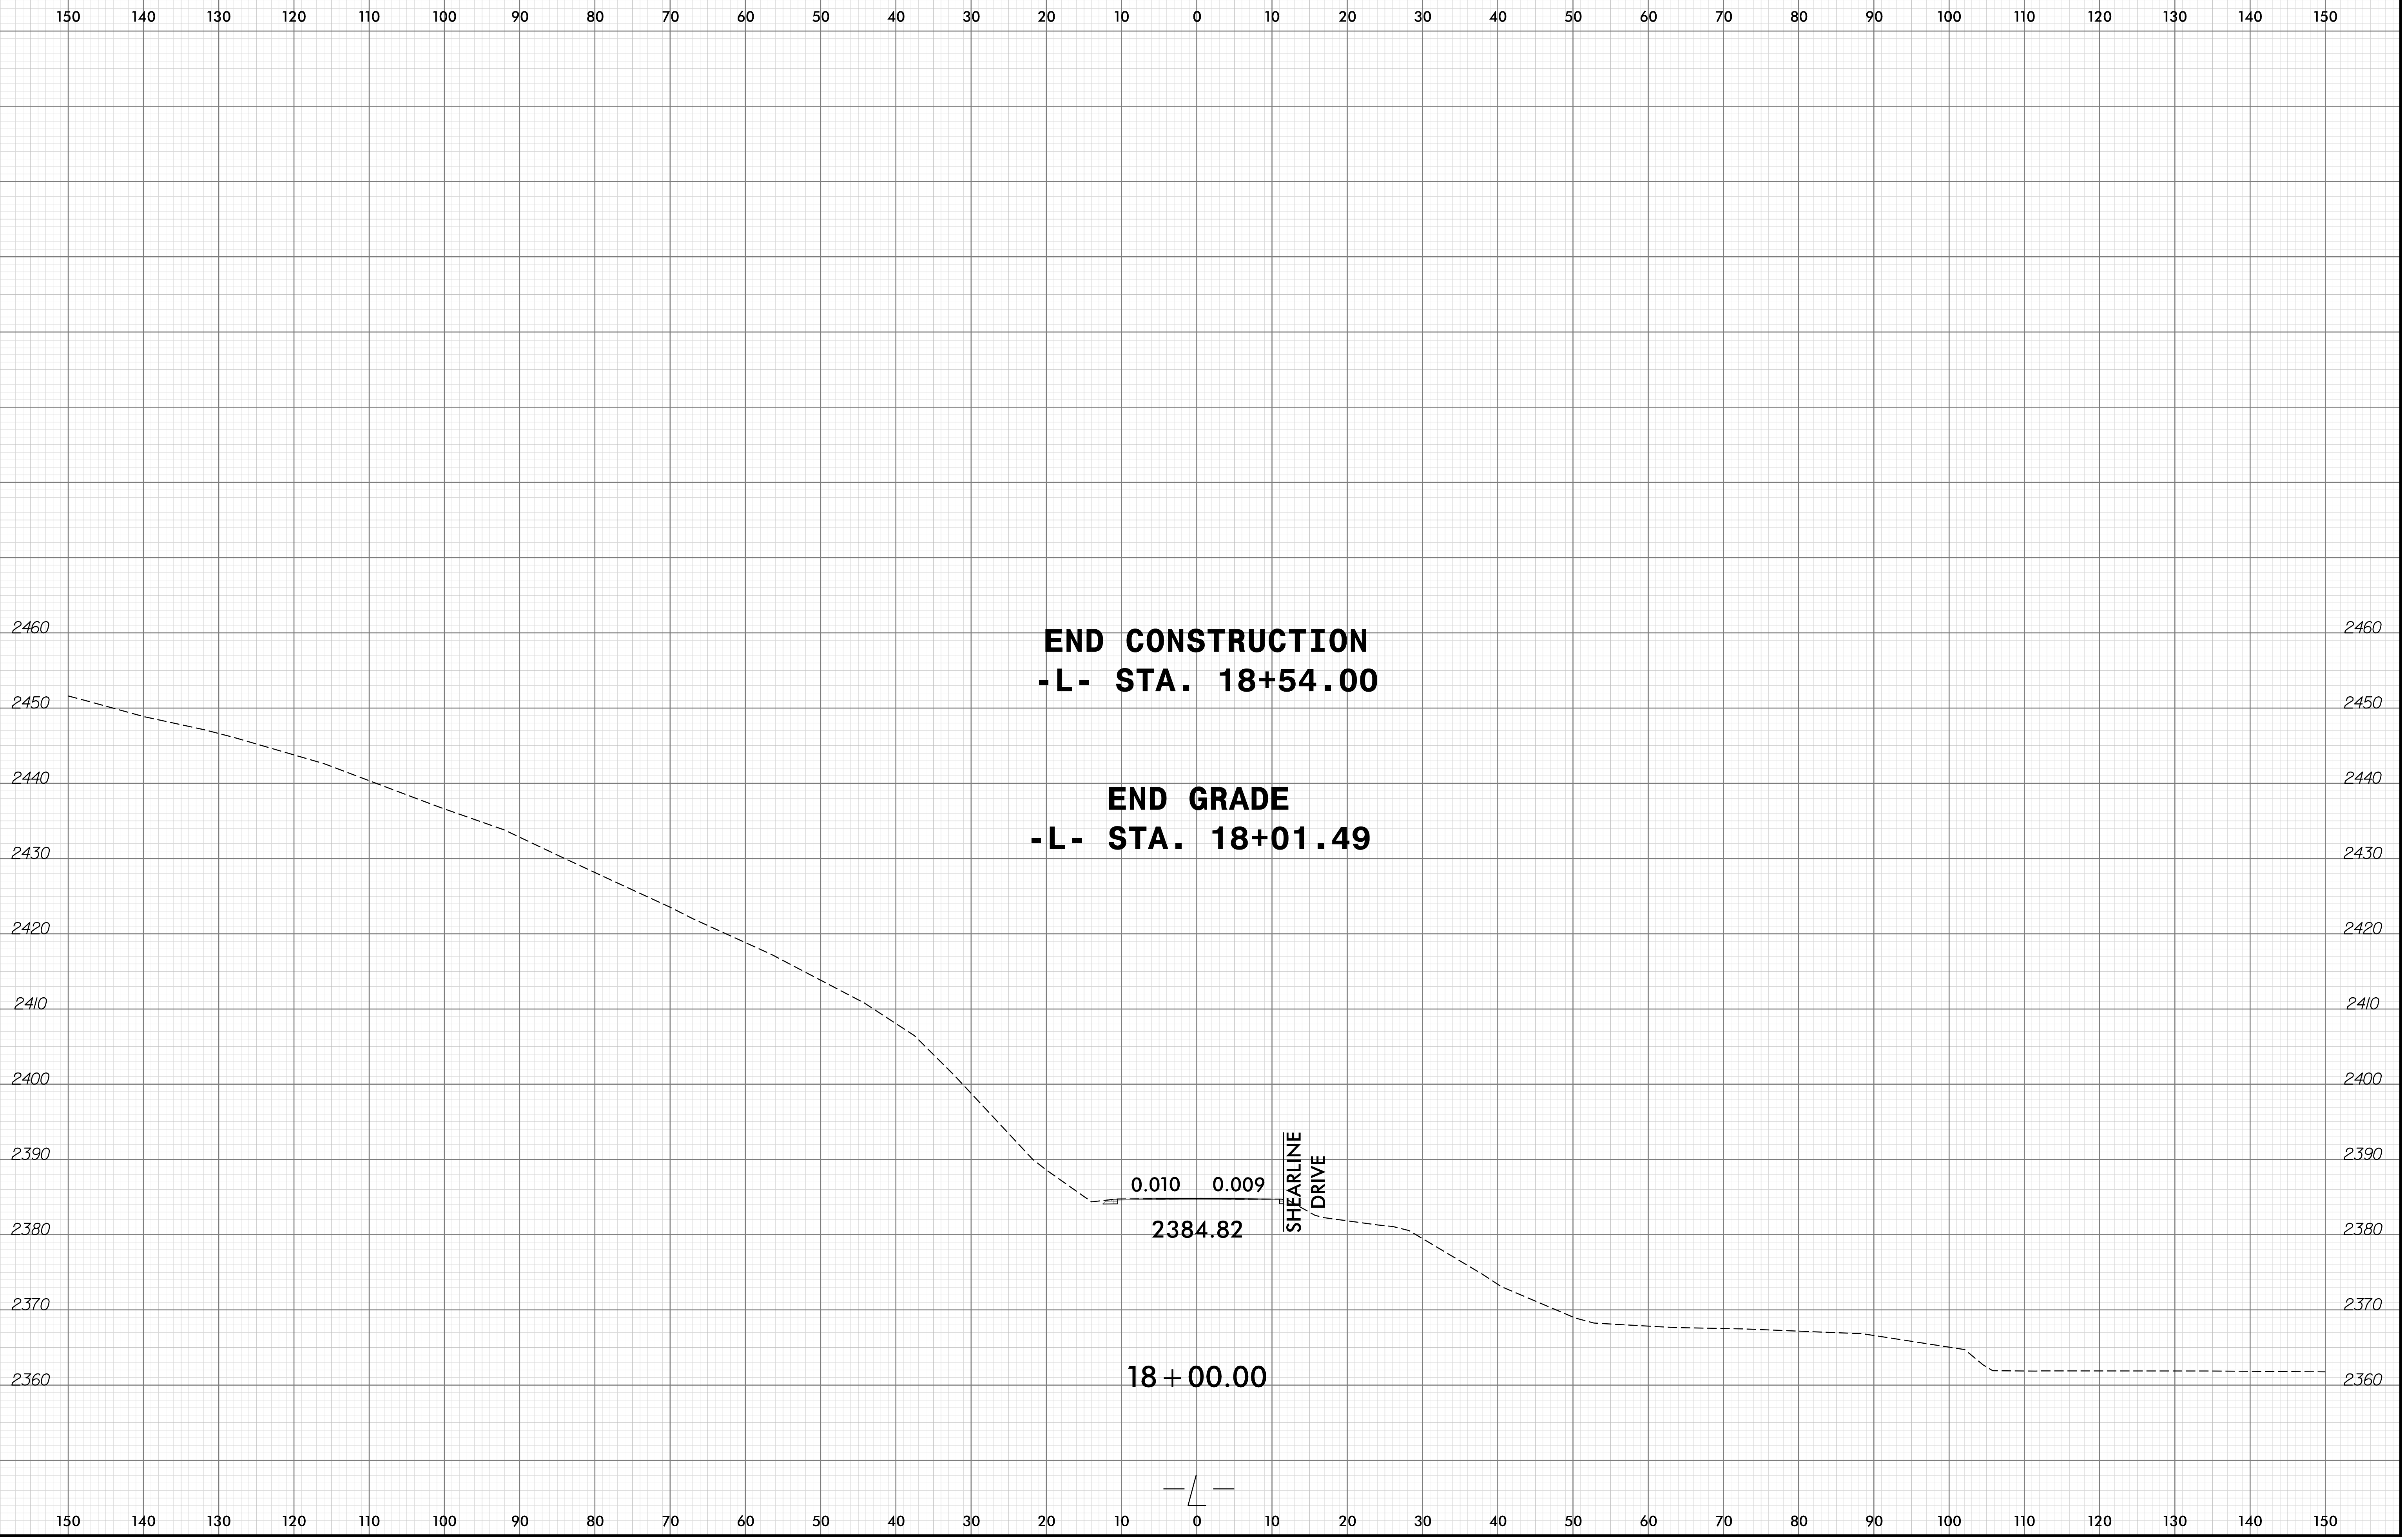


02-MPB-2023\_09139  
V:\Roadway\Corridor-Modeling\B-5893\_rdy\_xpl.dgn

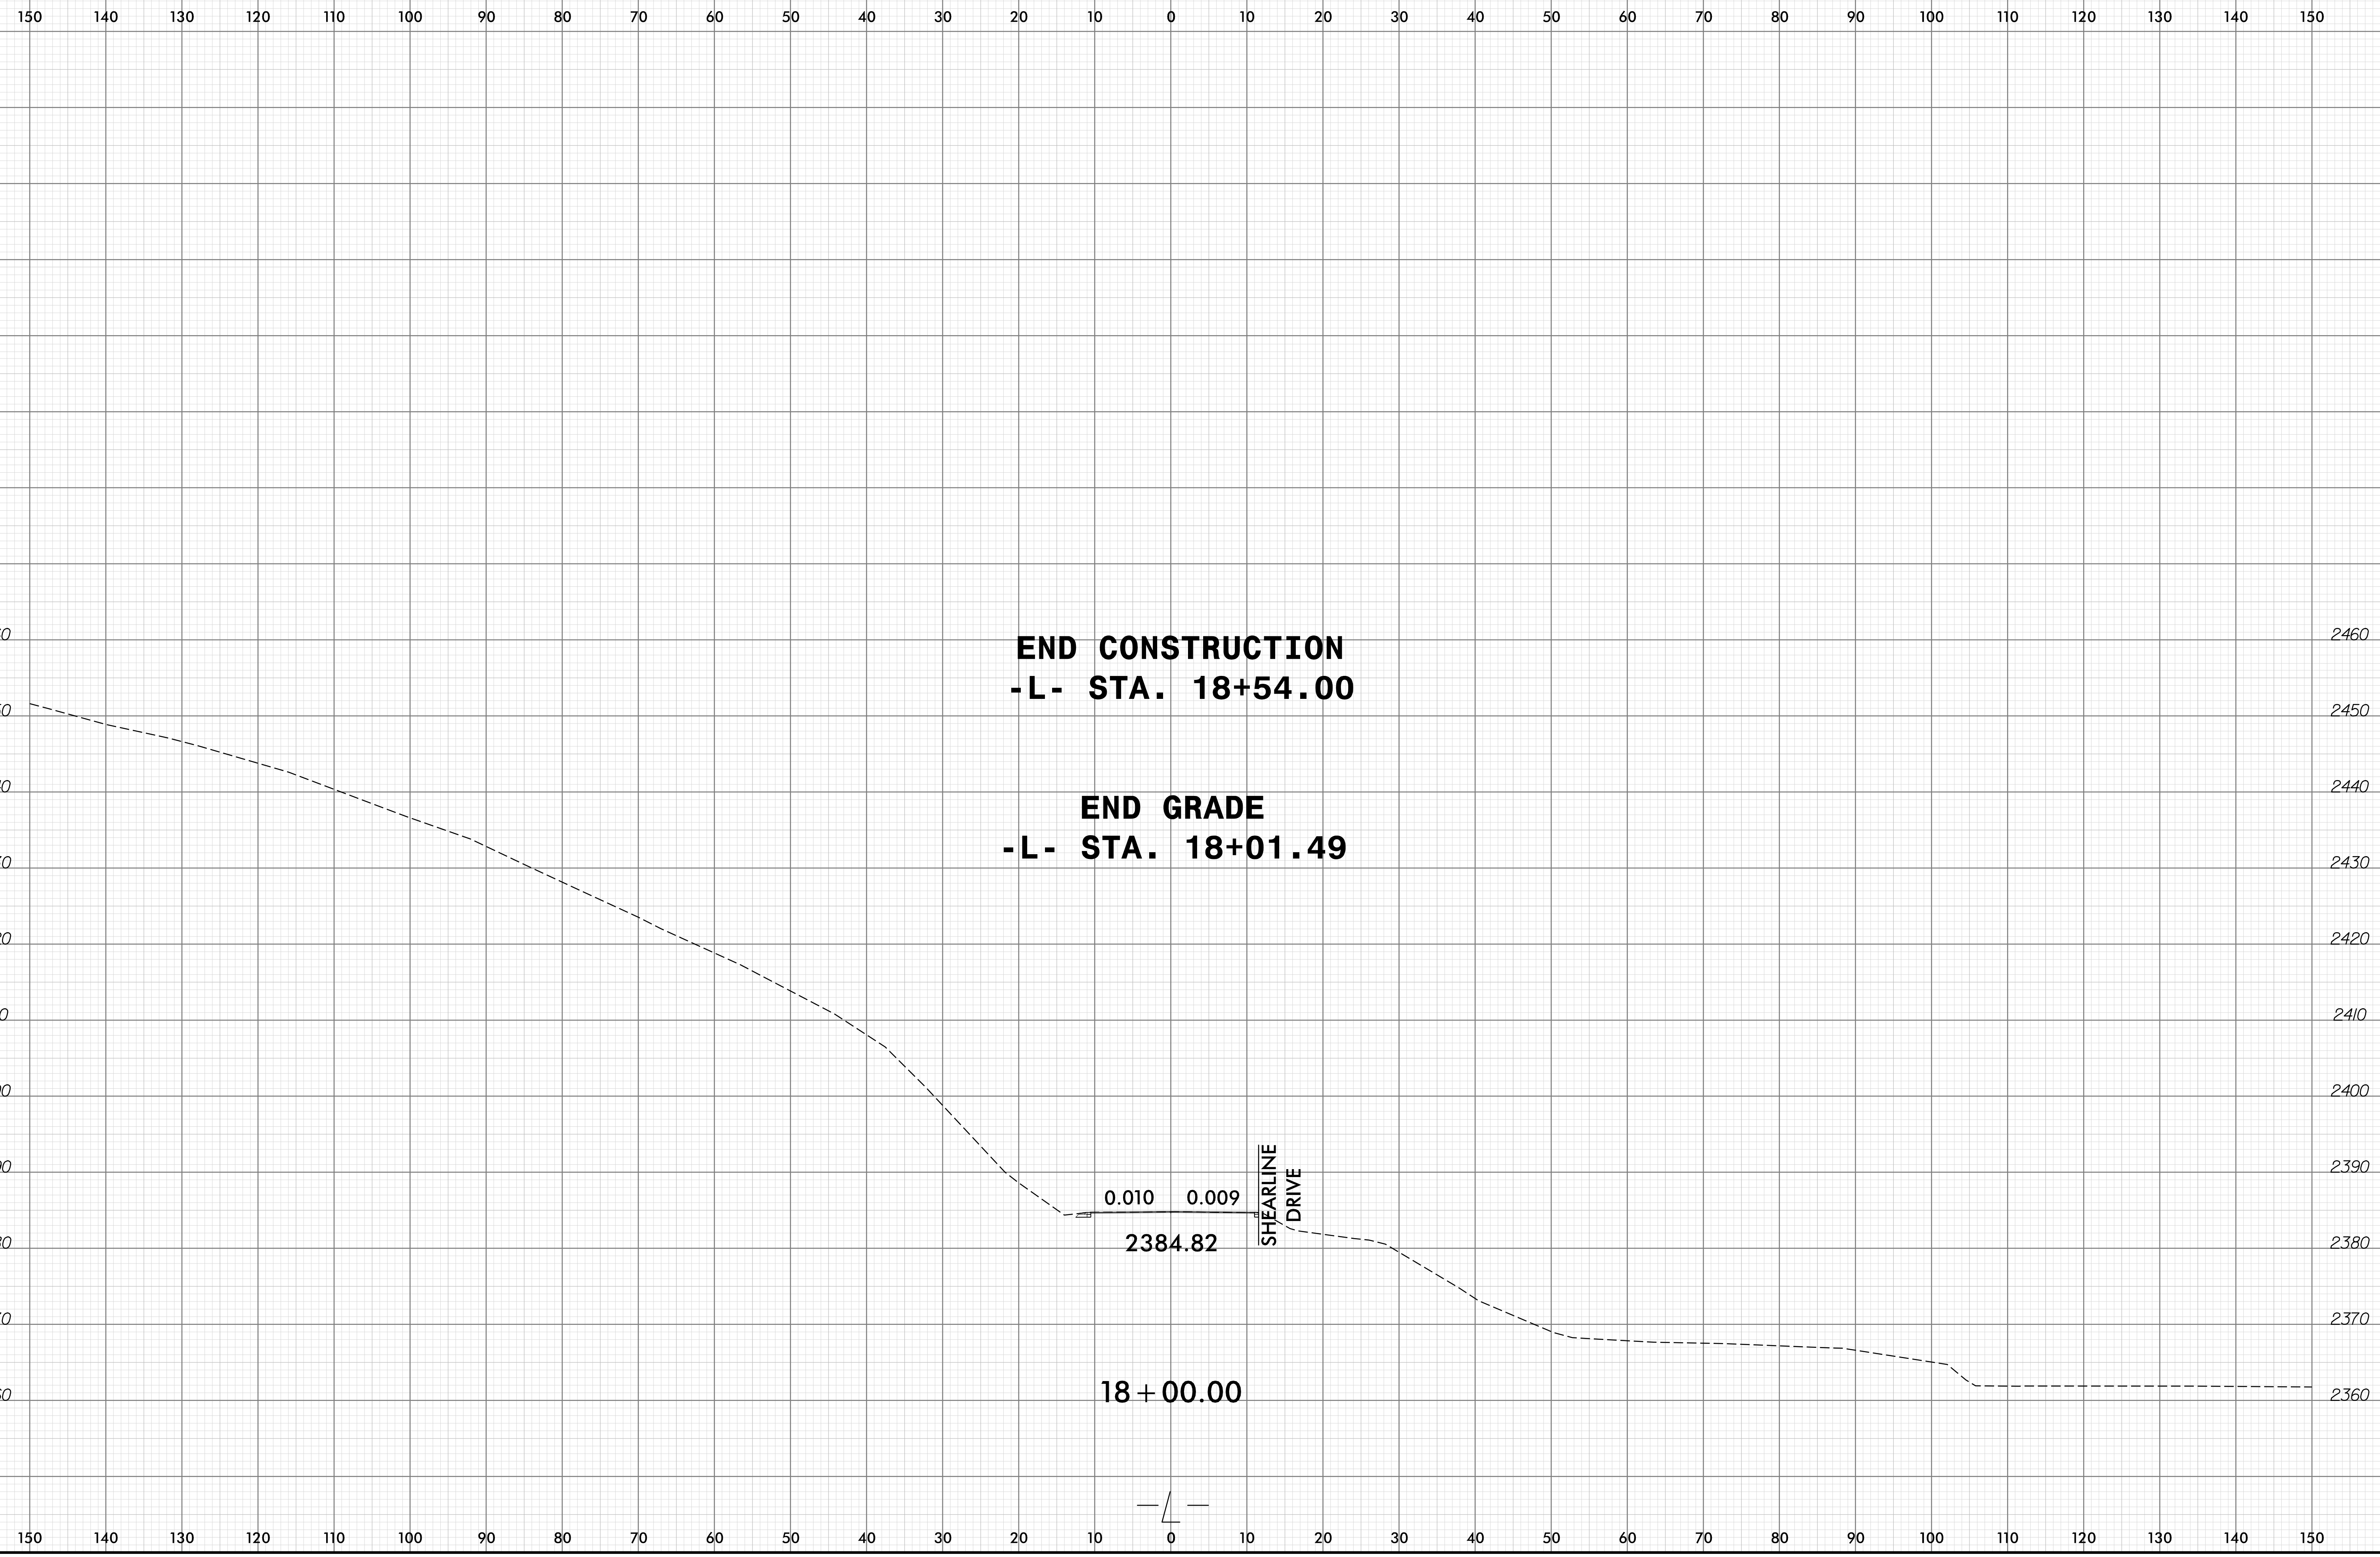

6/23/16

0 5 10	PROJ. REFERENCE NO.	SHEET NO.
	B-5893	X-22

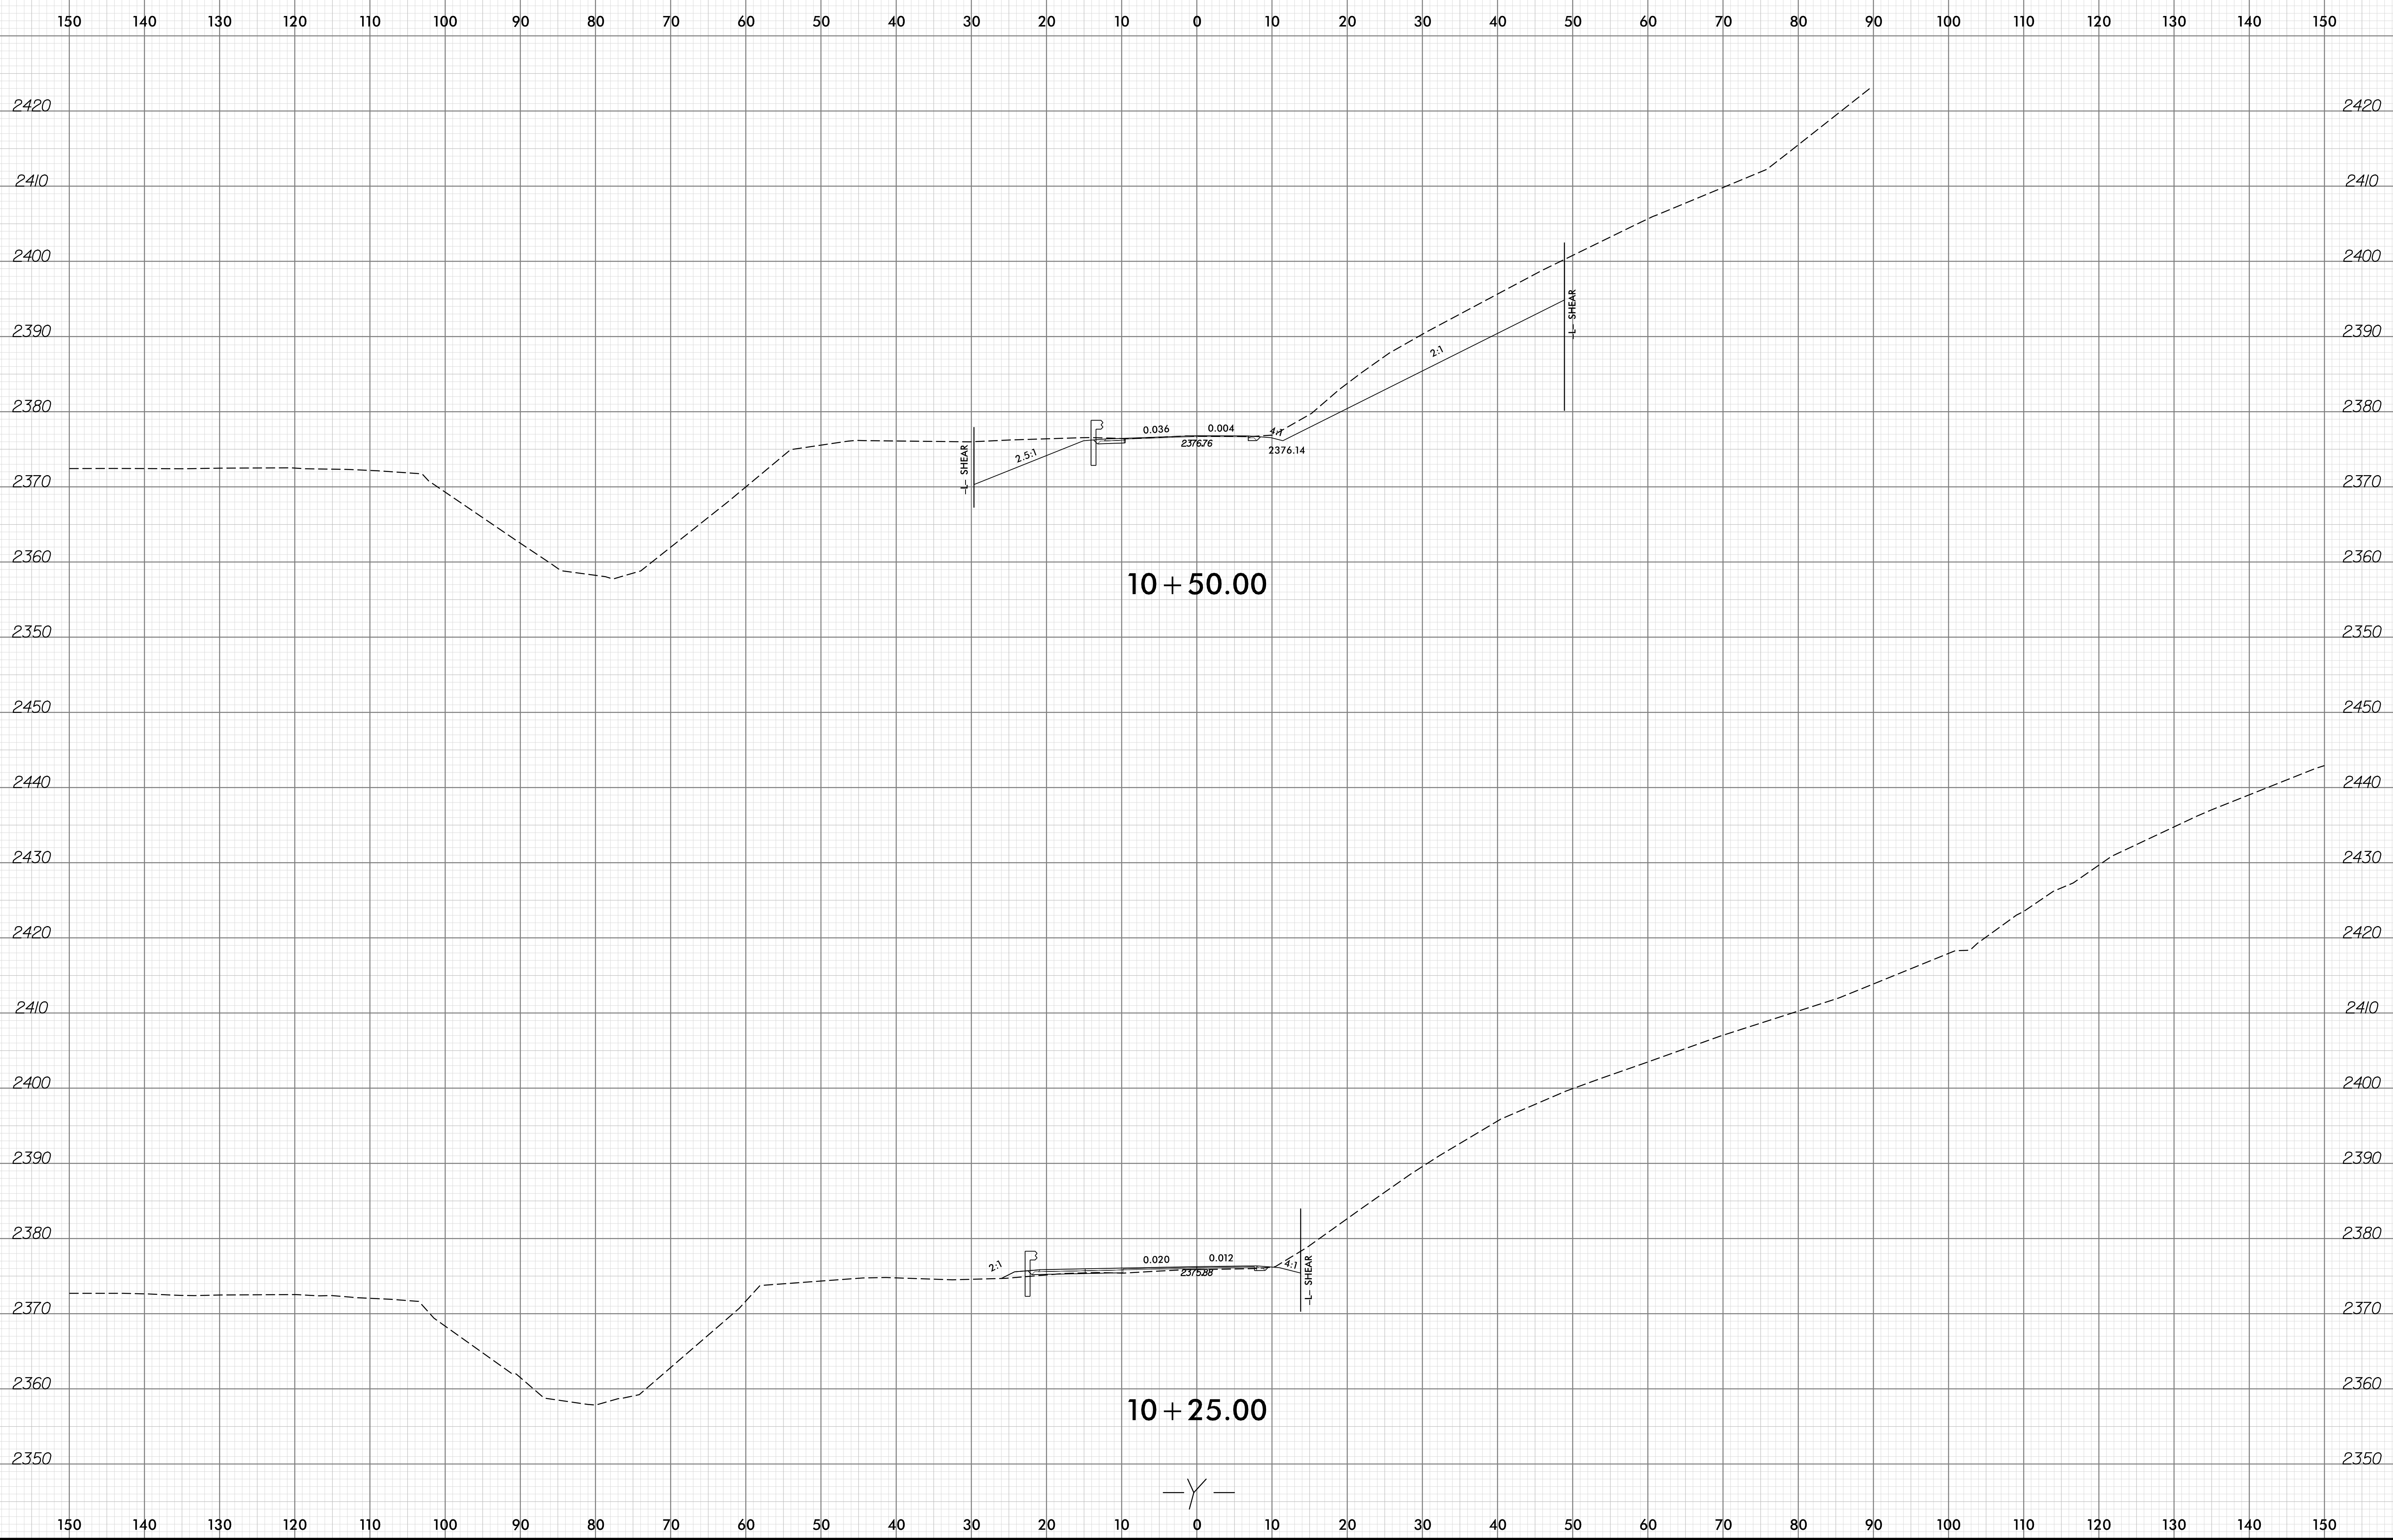

20-MAR-2023 18:51  
W:\B-5893\CorridorModeling\B-5893.rdy.xpl\_Y.dgn