





TIP NO. R-2707D	SHEET NO. SIGN-18
APPROVED: <i>Betsy L. Watson</i>	
DATE: 4/27/2023	
SEAL	
	
<b>DOCUMENT NOT CONSIDERED FINAL UNLESS ALL SIGNATURES COMPLETED</b>	
	

\* EXISTING SIGN TO BE RETAINED




**PROJECT NOTES**

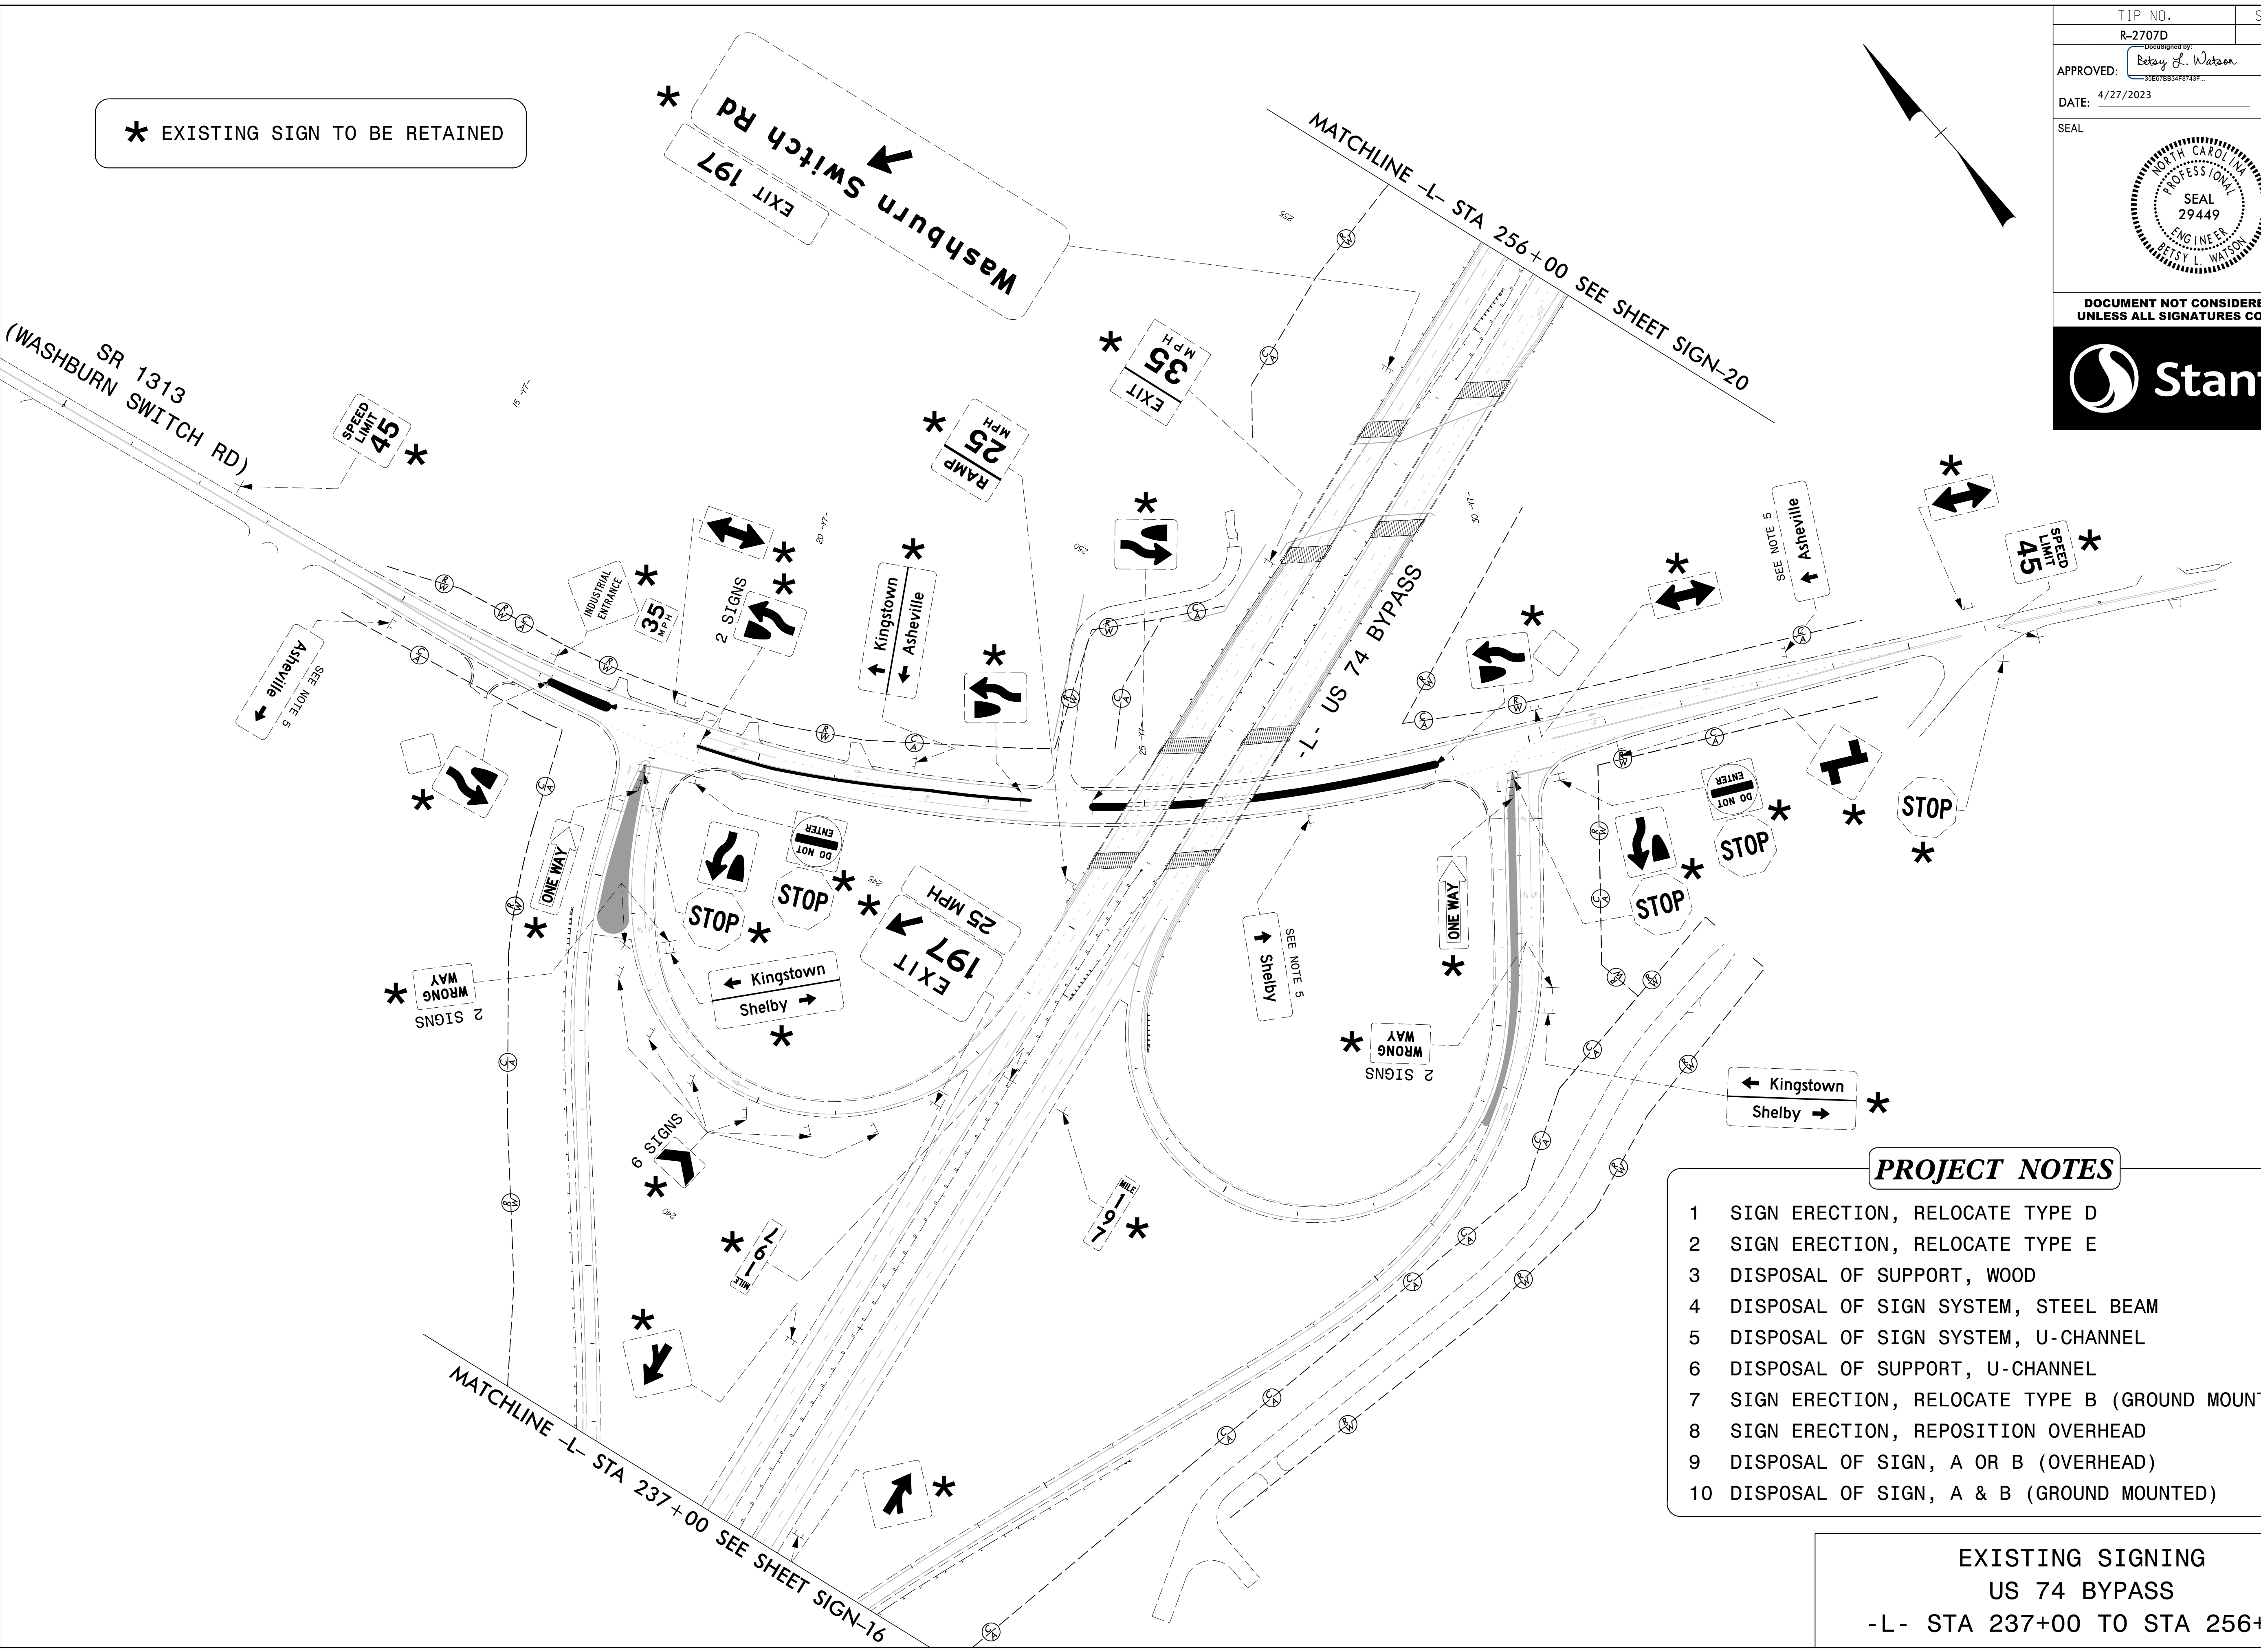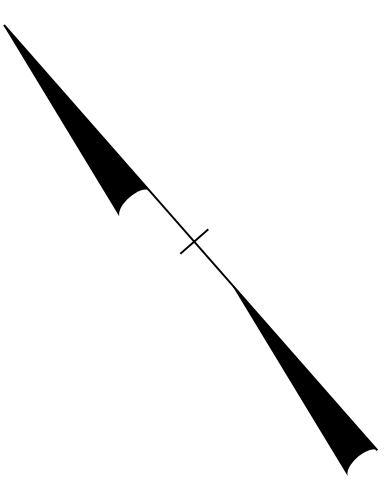- 1 SIGN ERECTION, RELOCATE TYPE D
- 2 SIGN ERECTION, RELOCATE TYPE E
- 3 DISPOSAL OF SUPPORT, WOOD
- 4 DISPOSAL OF SIGN SYSTEM, STEEL BEAM
- 5 DISPOSAL OF SIGN SYSTEM, U-CHANNEL
- 6 DISPOSAL OF SUPPORT, U-CHANNEL
- 7 SIGN ERECTION, RELOCATE TYPE B (GROUND MOUNTED)
- 8 SIGN ERECTION, REPOSITION OVERHEAD
- 9 DISPOSAL OF SIGN, A OR B (OVERHEAD)
- 10 DISPOSAL OF SIGN, A & B (GROUND MOUNTED)



**EXISTING SIGNING**  
**US 74 BYPASS**  
**-L- STA 237+00 TO STA 256+00**

\$\$\$SYTIME\$\$\$\$  
 \$\$\$DGN\$\$\$\$  
 \$\$\$USERNAME\$\$\$\$

TIP NO. R-2707D	SHEET NO. SIGN-19
APPROVED: <i>Betsy L. Watson</i>	
DATE: 4/27/2023	
SEAL	
	
DOCUMENT NOT CONSIDERED FINAL UNLESS ALL SIGNATURES COMPLETED	



\* EXISTING SIGN TO BE RETAINED

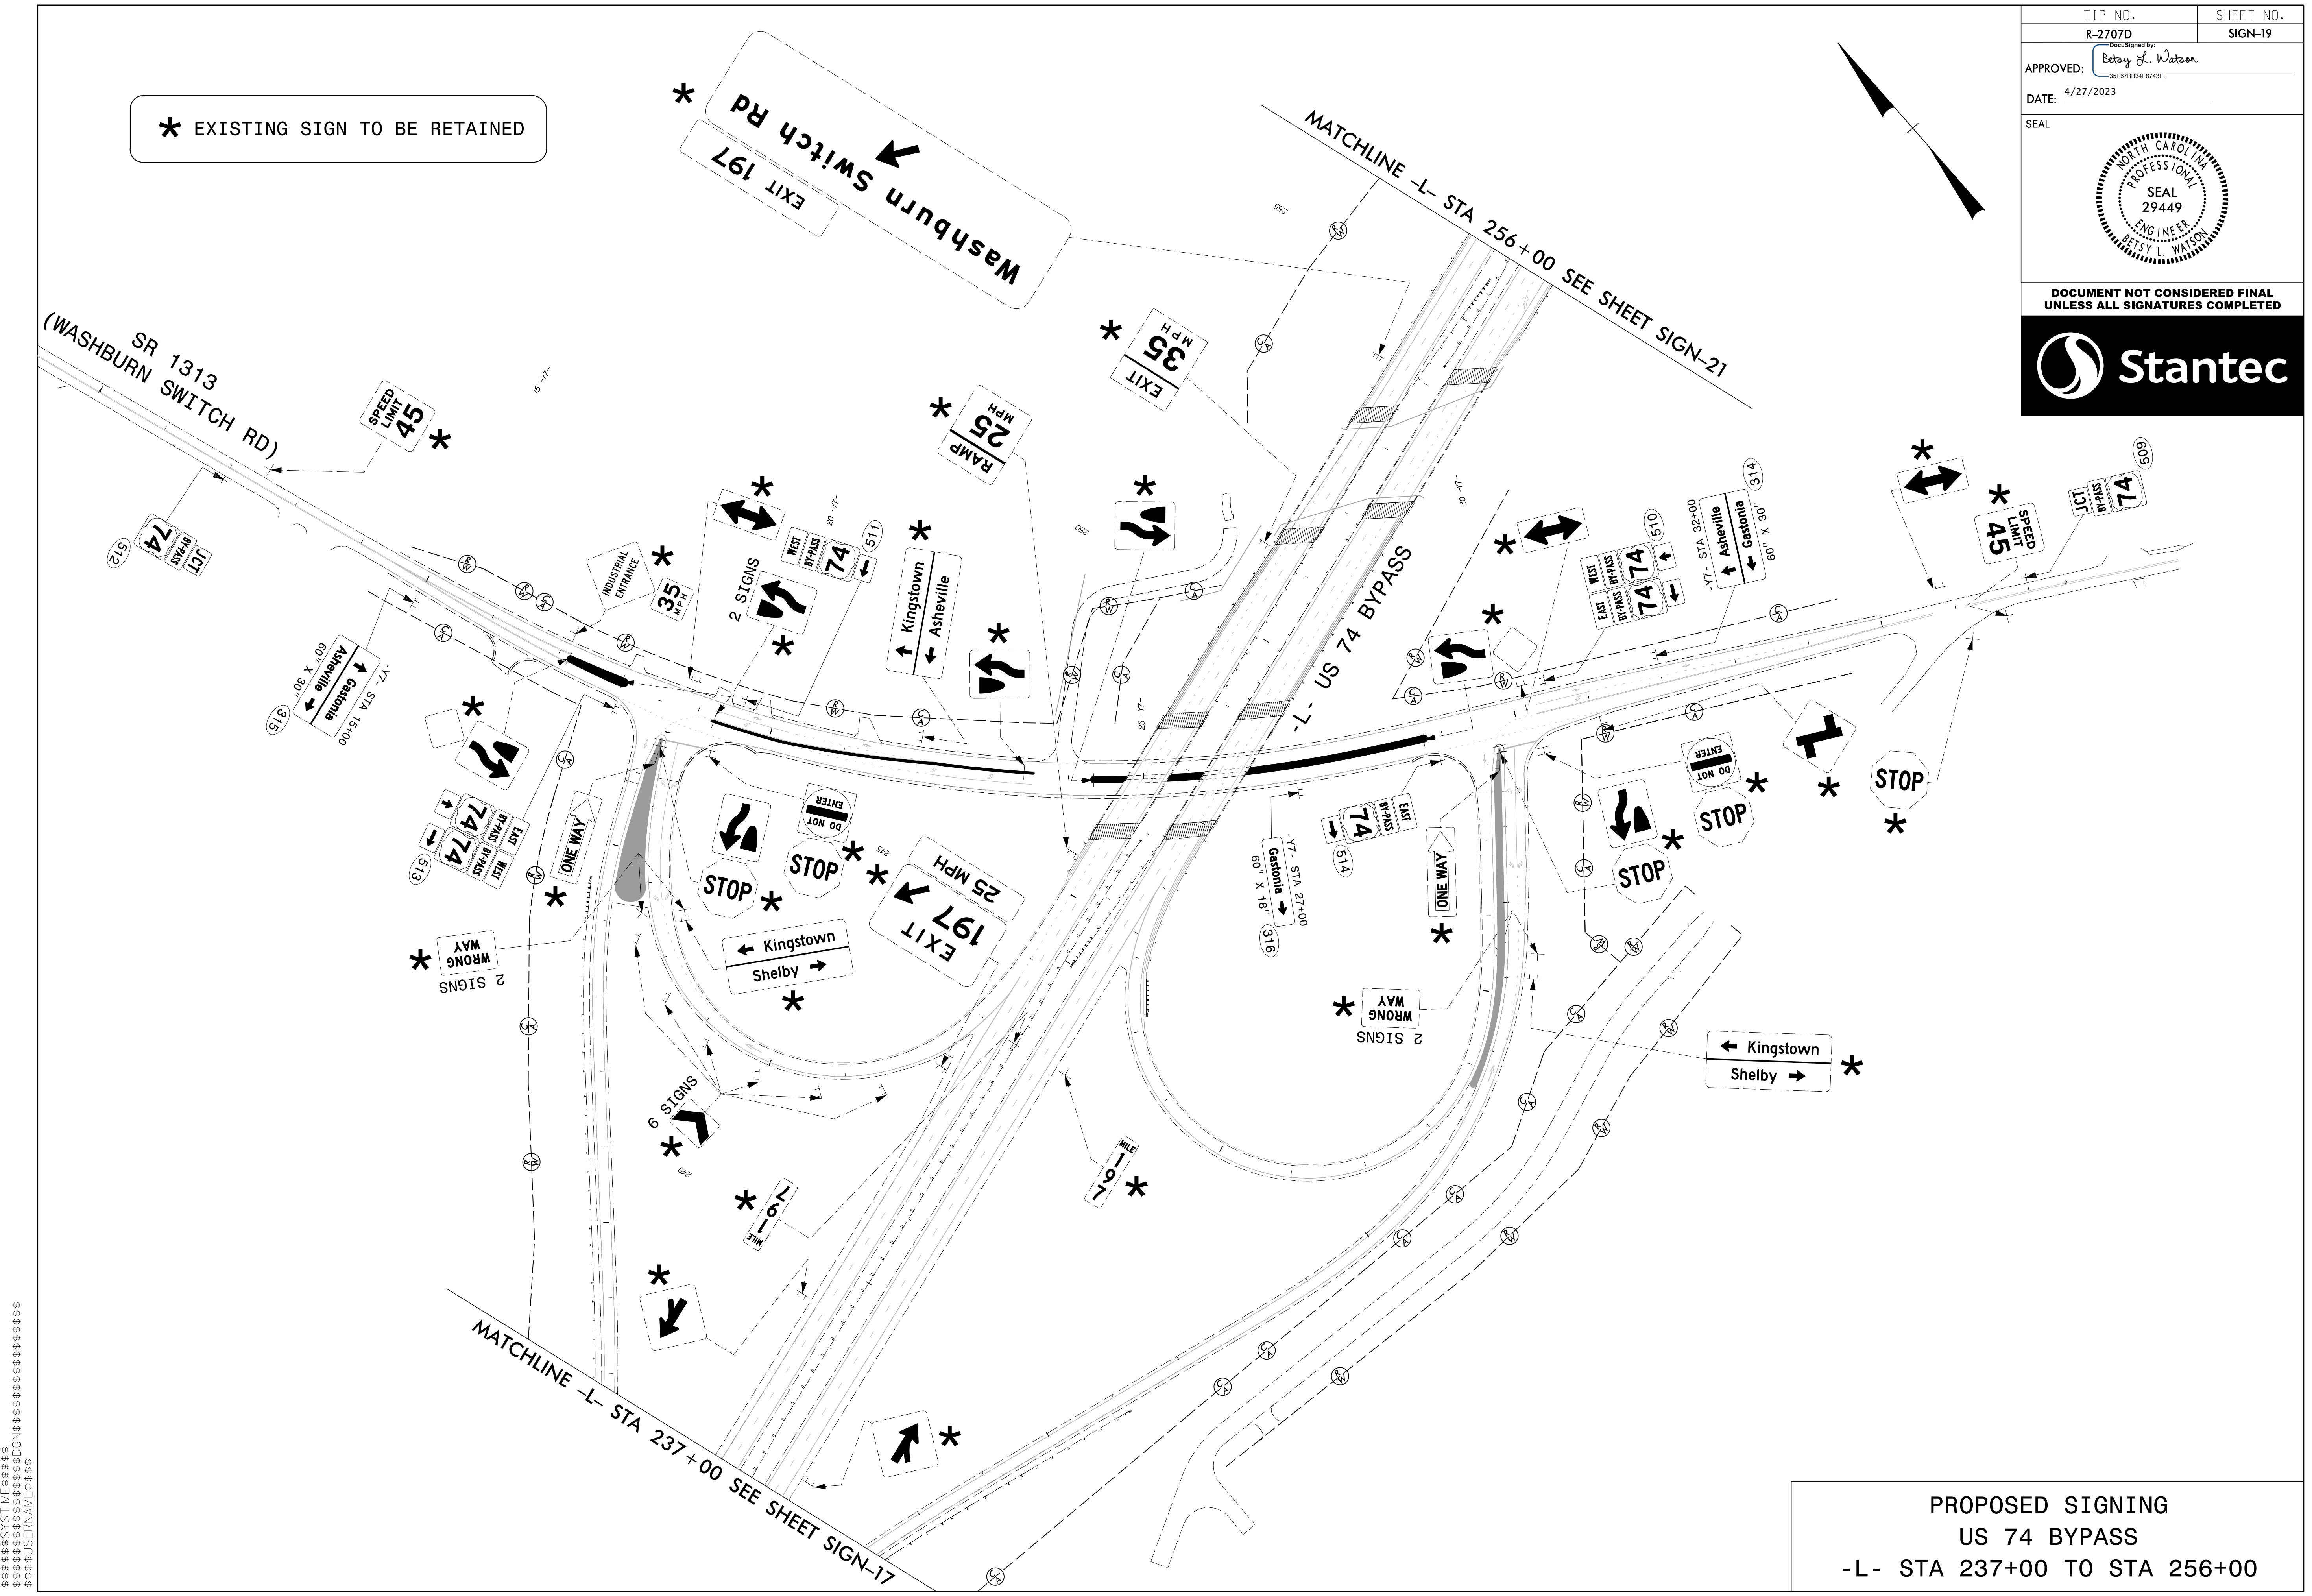
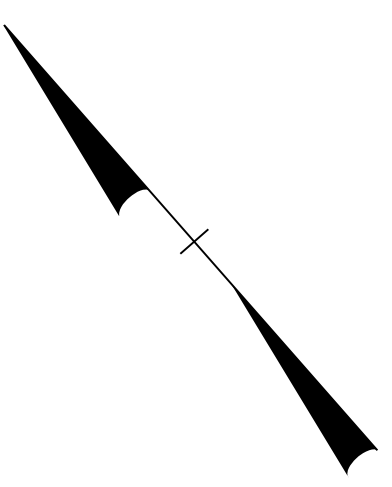


\$\$\$\$\$SYTIME\$\$\$\$\$  
 \$\$\$\$\$\$DGN\$\$\$\$\$  
 \$\$\$\$\$\$USERNAME\$\$\$\$\$

PROPOSED SIGNING  
 US 74 BYPASS  
 -L- STA 237+00 TO STA 256+00

TIP NO. R-2707D	SHEET NO. SIGN-20
APPROVED: <i>Betsy L. Watson</i>	
DATE: 4/27/2023	
SEAL	
DOCUMENT NOT CONSIDERED FINAL UNLESS ALL SIGNATURES COMPLETED	



\* EXISTING SIGN TO BE RETAINED

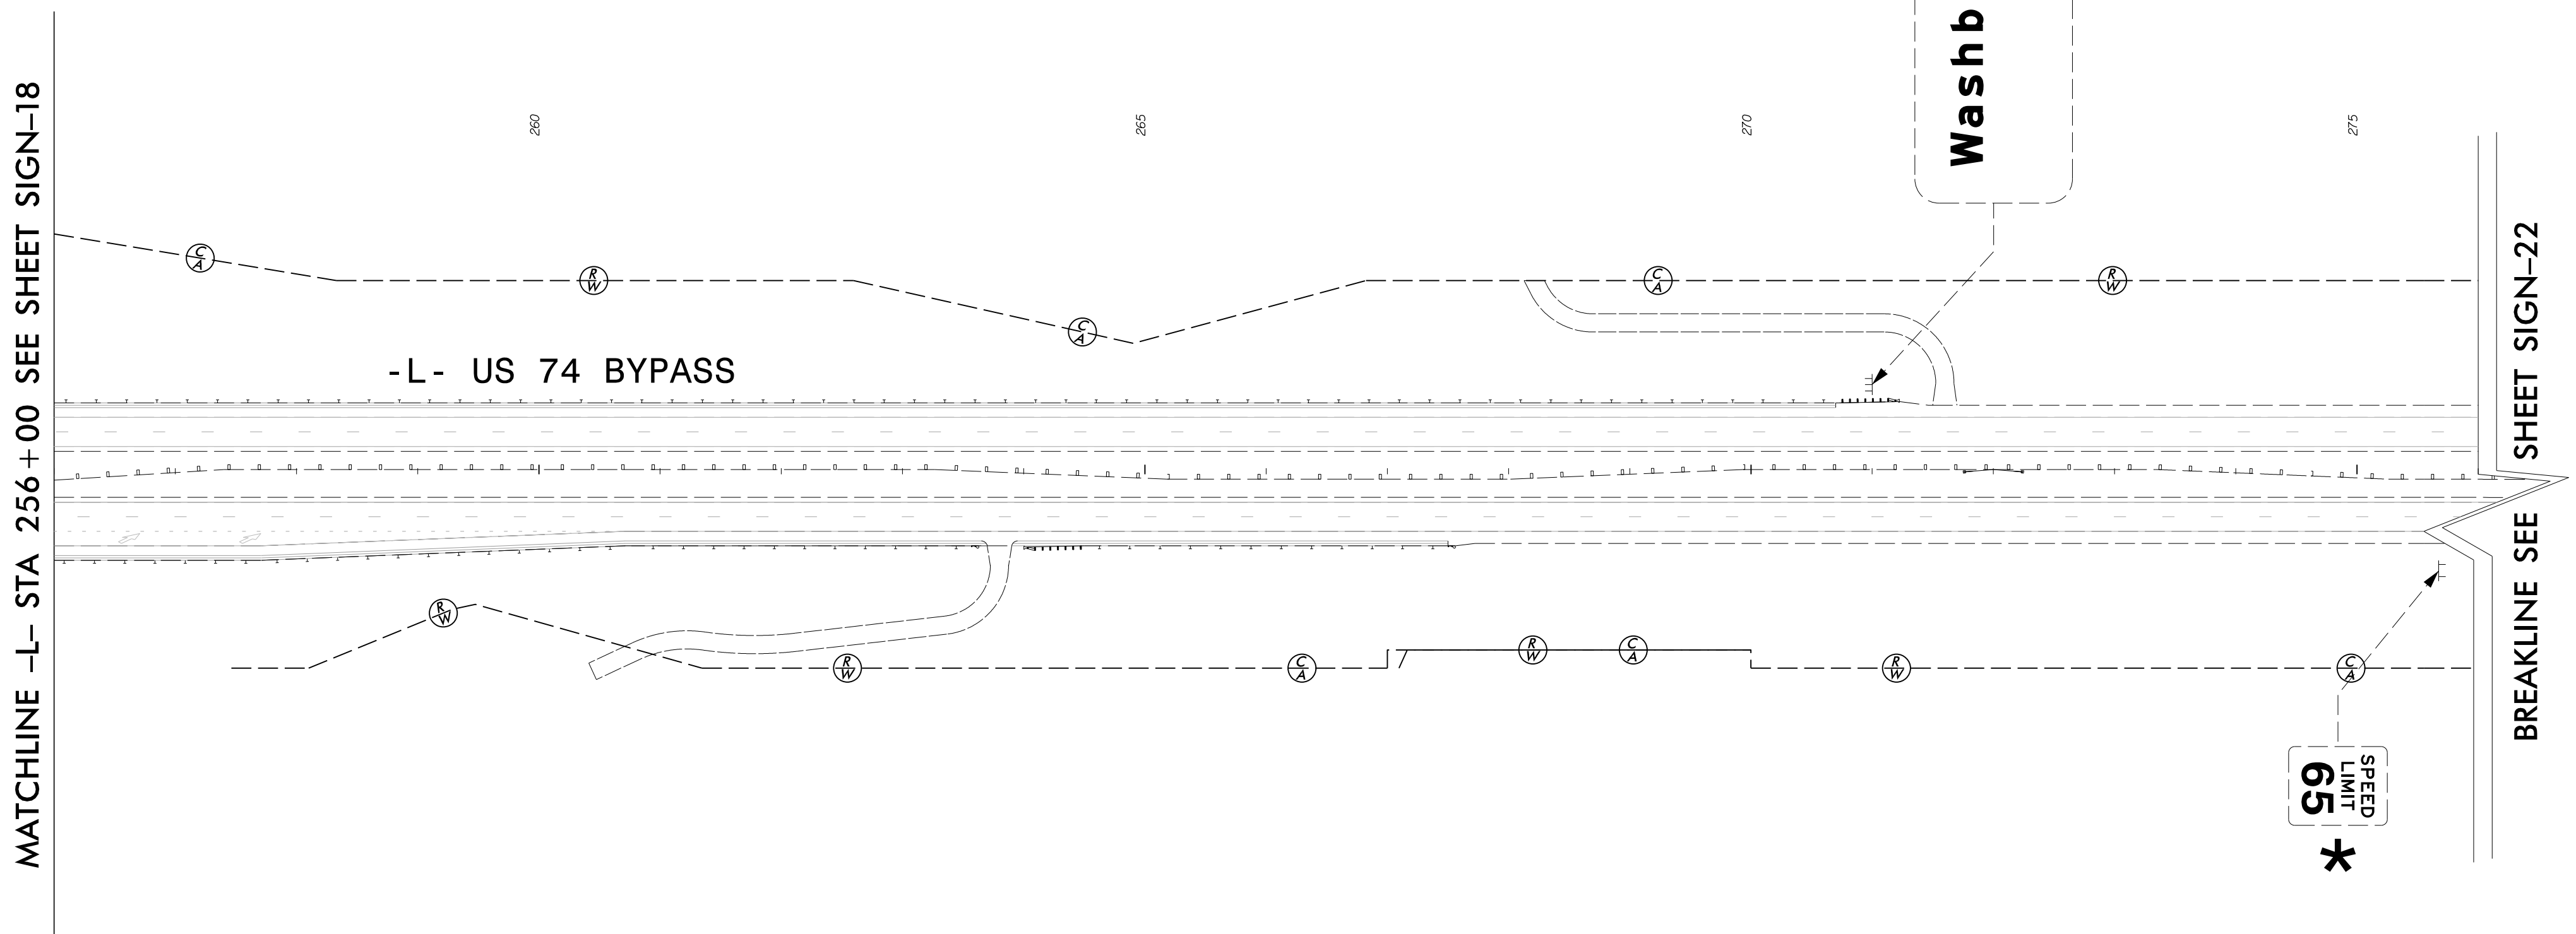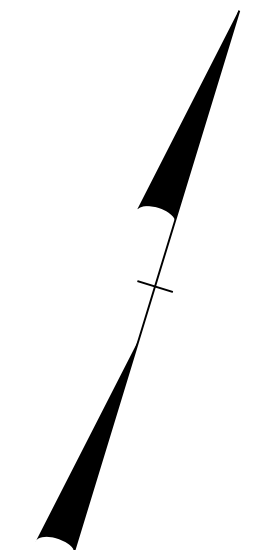


- PROJECT NOTES**
- 1 SIGN ERECTION, RELOCATE TYPE D
  - 2 SIGN ERECTION, RELOCATE TYPE E
  - 3 DISPOSAL OF SUPPORT, WOOD
  - 4 DISPOSAL OF SIGN SYSTEM, STEEL BEAM
  - 5 DISPOSAL OF SIGN SYSTEM, U-CHANNEL
  - 6 DISPOSAL OF SUPPORT, U-CHANNEL
  - 7 SIGN ERECTION, RELOCATE TYPE B (GROUND MOUNTED)
  - 8 SIGN ERECTION, REPOSITION OVERHEAD
  - 9 DISPOSAL OF SIGN, A OR B (OVERHEAD)
  - 10 DISPOSAL OF SIGN, A & B (GROUND MOUNTED)

EXISTING SIGNING  
US 74 BYPASS  
-L- STA 256+00 TO STA 276+00

\$\$\$\$\$SYTIME\$\$\$\$\$  
\$\$\$\$\$DGN\$\$\$\$\$  
\$\$\$\$\$USERNAME\$\$\$\$\$

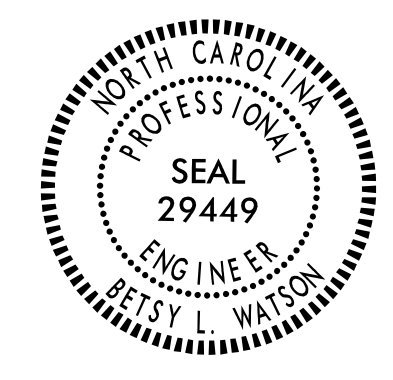
TIP NO. R-2707D	SHEET NO. SIGN-21
APPROVED: <i>Petsy L. Watson</i> <small>35E97B834F8743F</small>	
DATE: 4/27/2023	
SEAL	
	
DOCUMENT NOT CONSIDERED FINAL UNLESS ALL SIGNATURES COMPLETED	
	

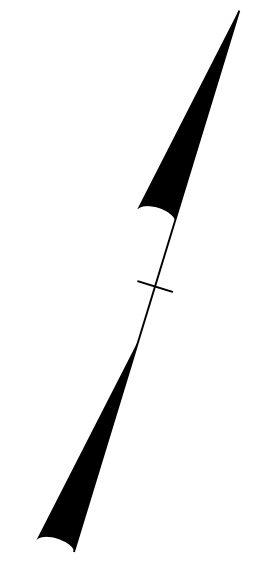

\* EXISTING SIGN TO BE RETAINED



EXIT 197  
Washburn Switch Rd  
1/2 MILE

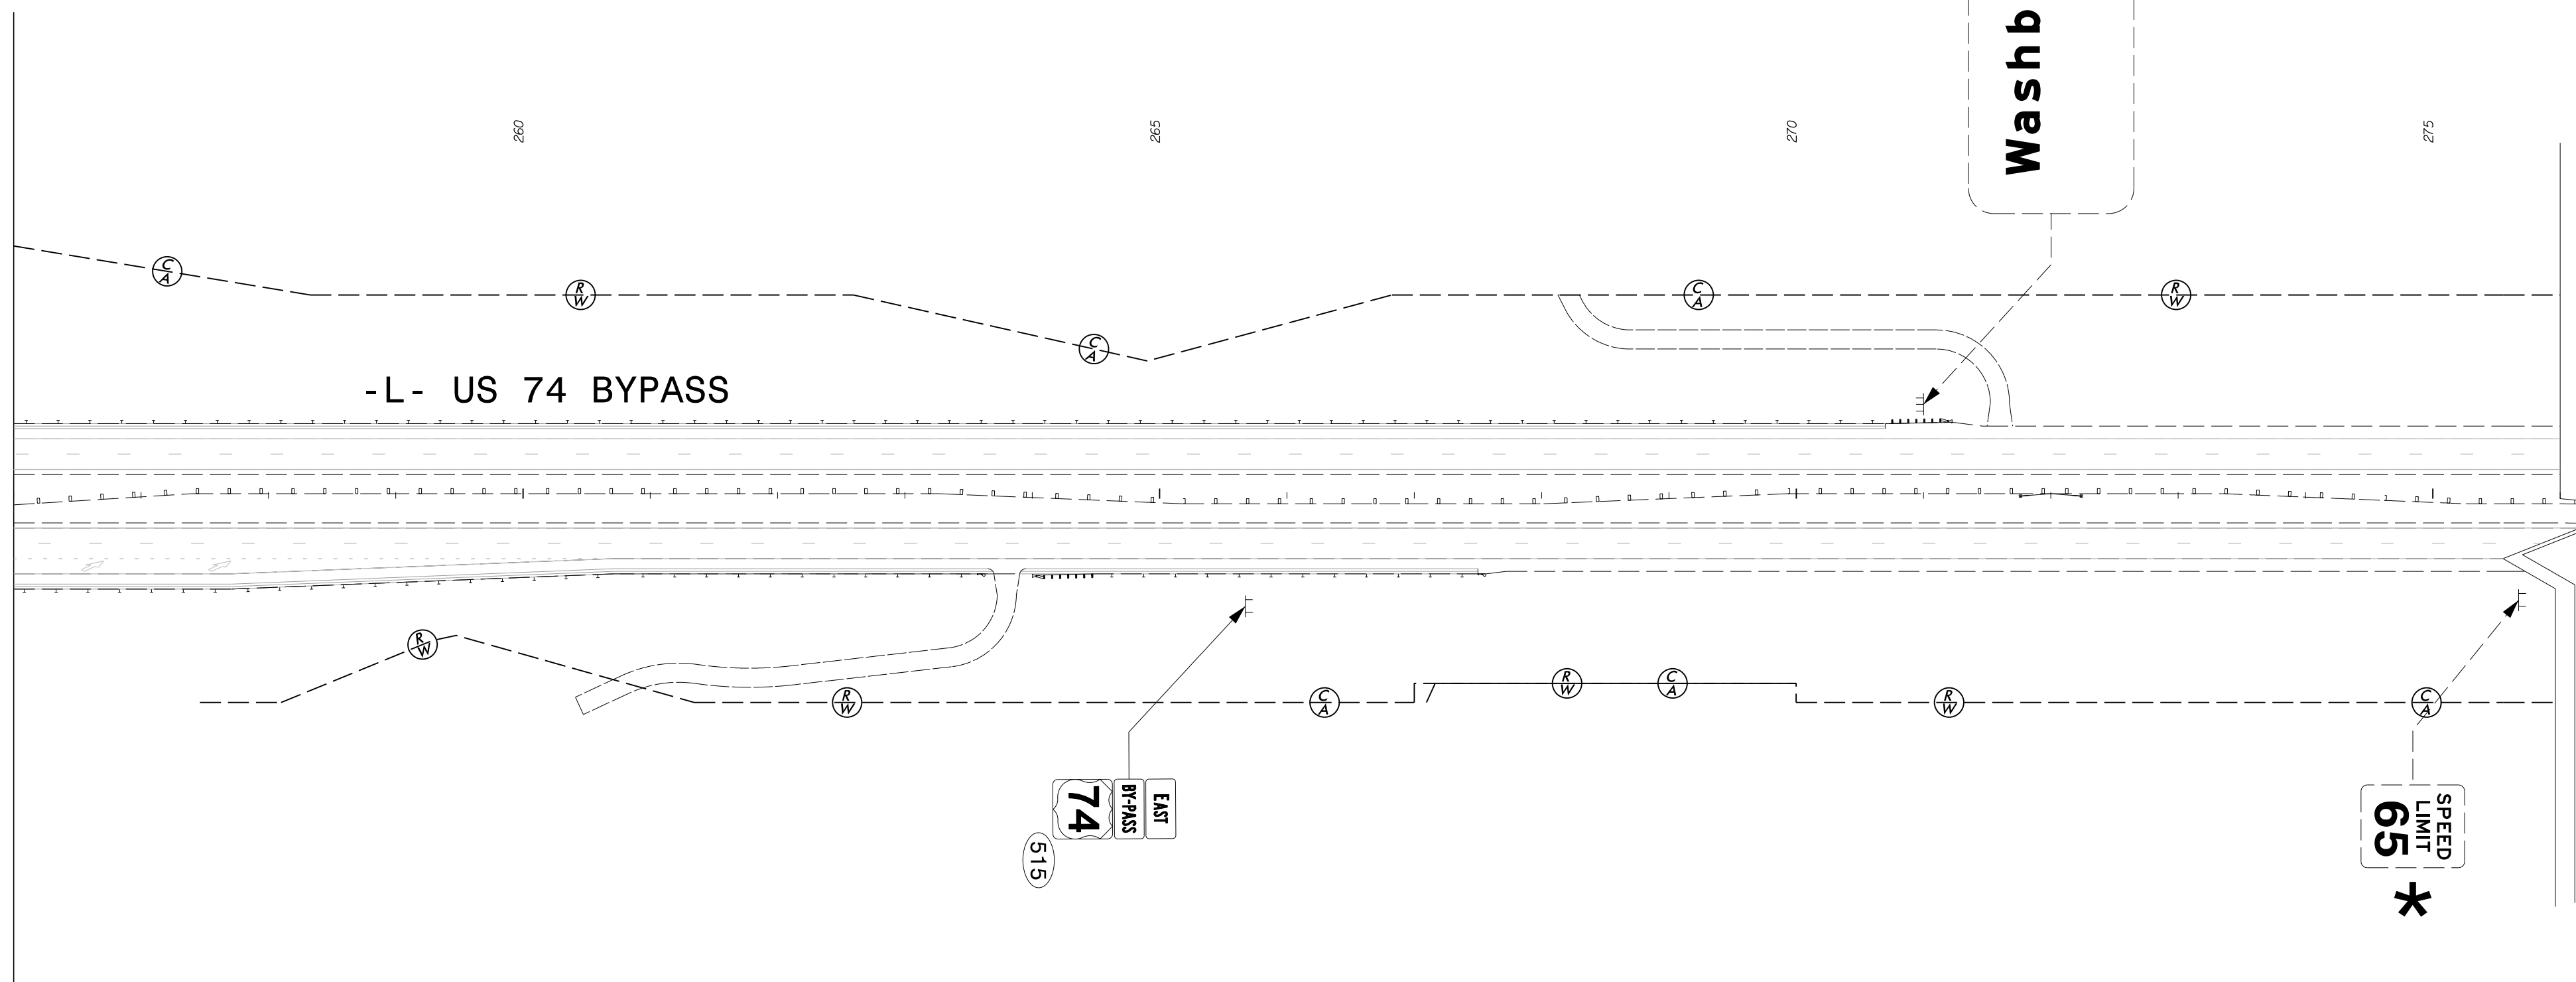
MATCHLINE -L- STA 256+00 SEE SHEET SIGN-19




\$\$\$\$\$SYTIME\$\$\$\$\$  
\$\$\$\$\$DGN\$\$\$\$\$  
\$\$\$\$\$USERNAME\$\$\$\$\$

PROPOSED SIGNING  
US 74 BYPASS  
-L- STA 256+00 TO STA 276+00

TIP NO. R-2707D	SHEET NO. SIGN-22
APPROVED: <i>Betsy L. Watson</i> 35E97B834F8743F	
DATE: 4/27/2023	
SEAL	
	
DOCUMENT NOT CONSIDERED FINAL UNLESS ALL SIGNATURES COMPLETED	
	

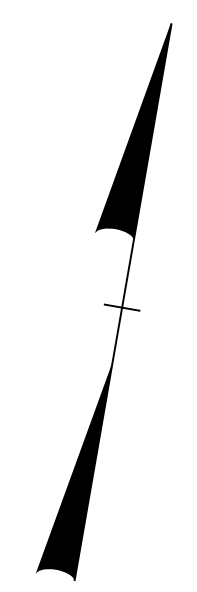

\* EXISTING SIGN TO BE RETAINED

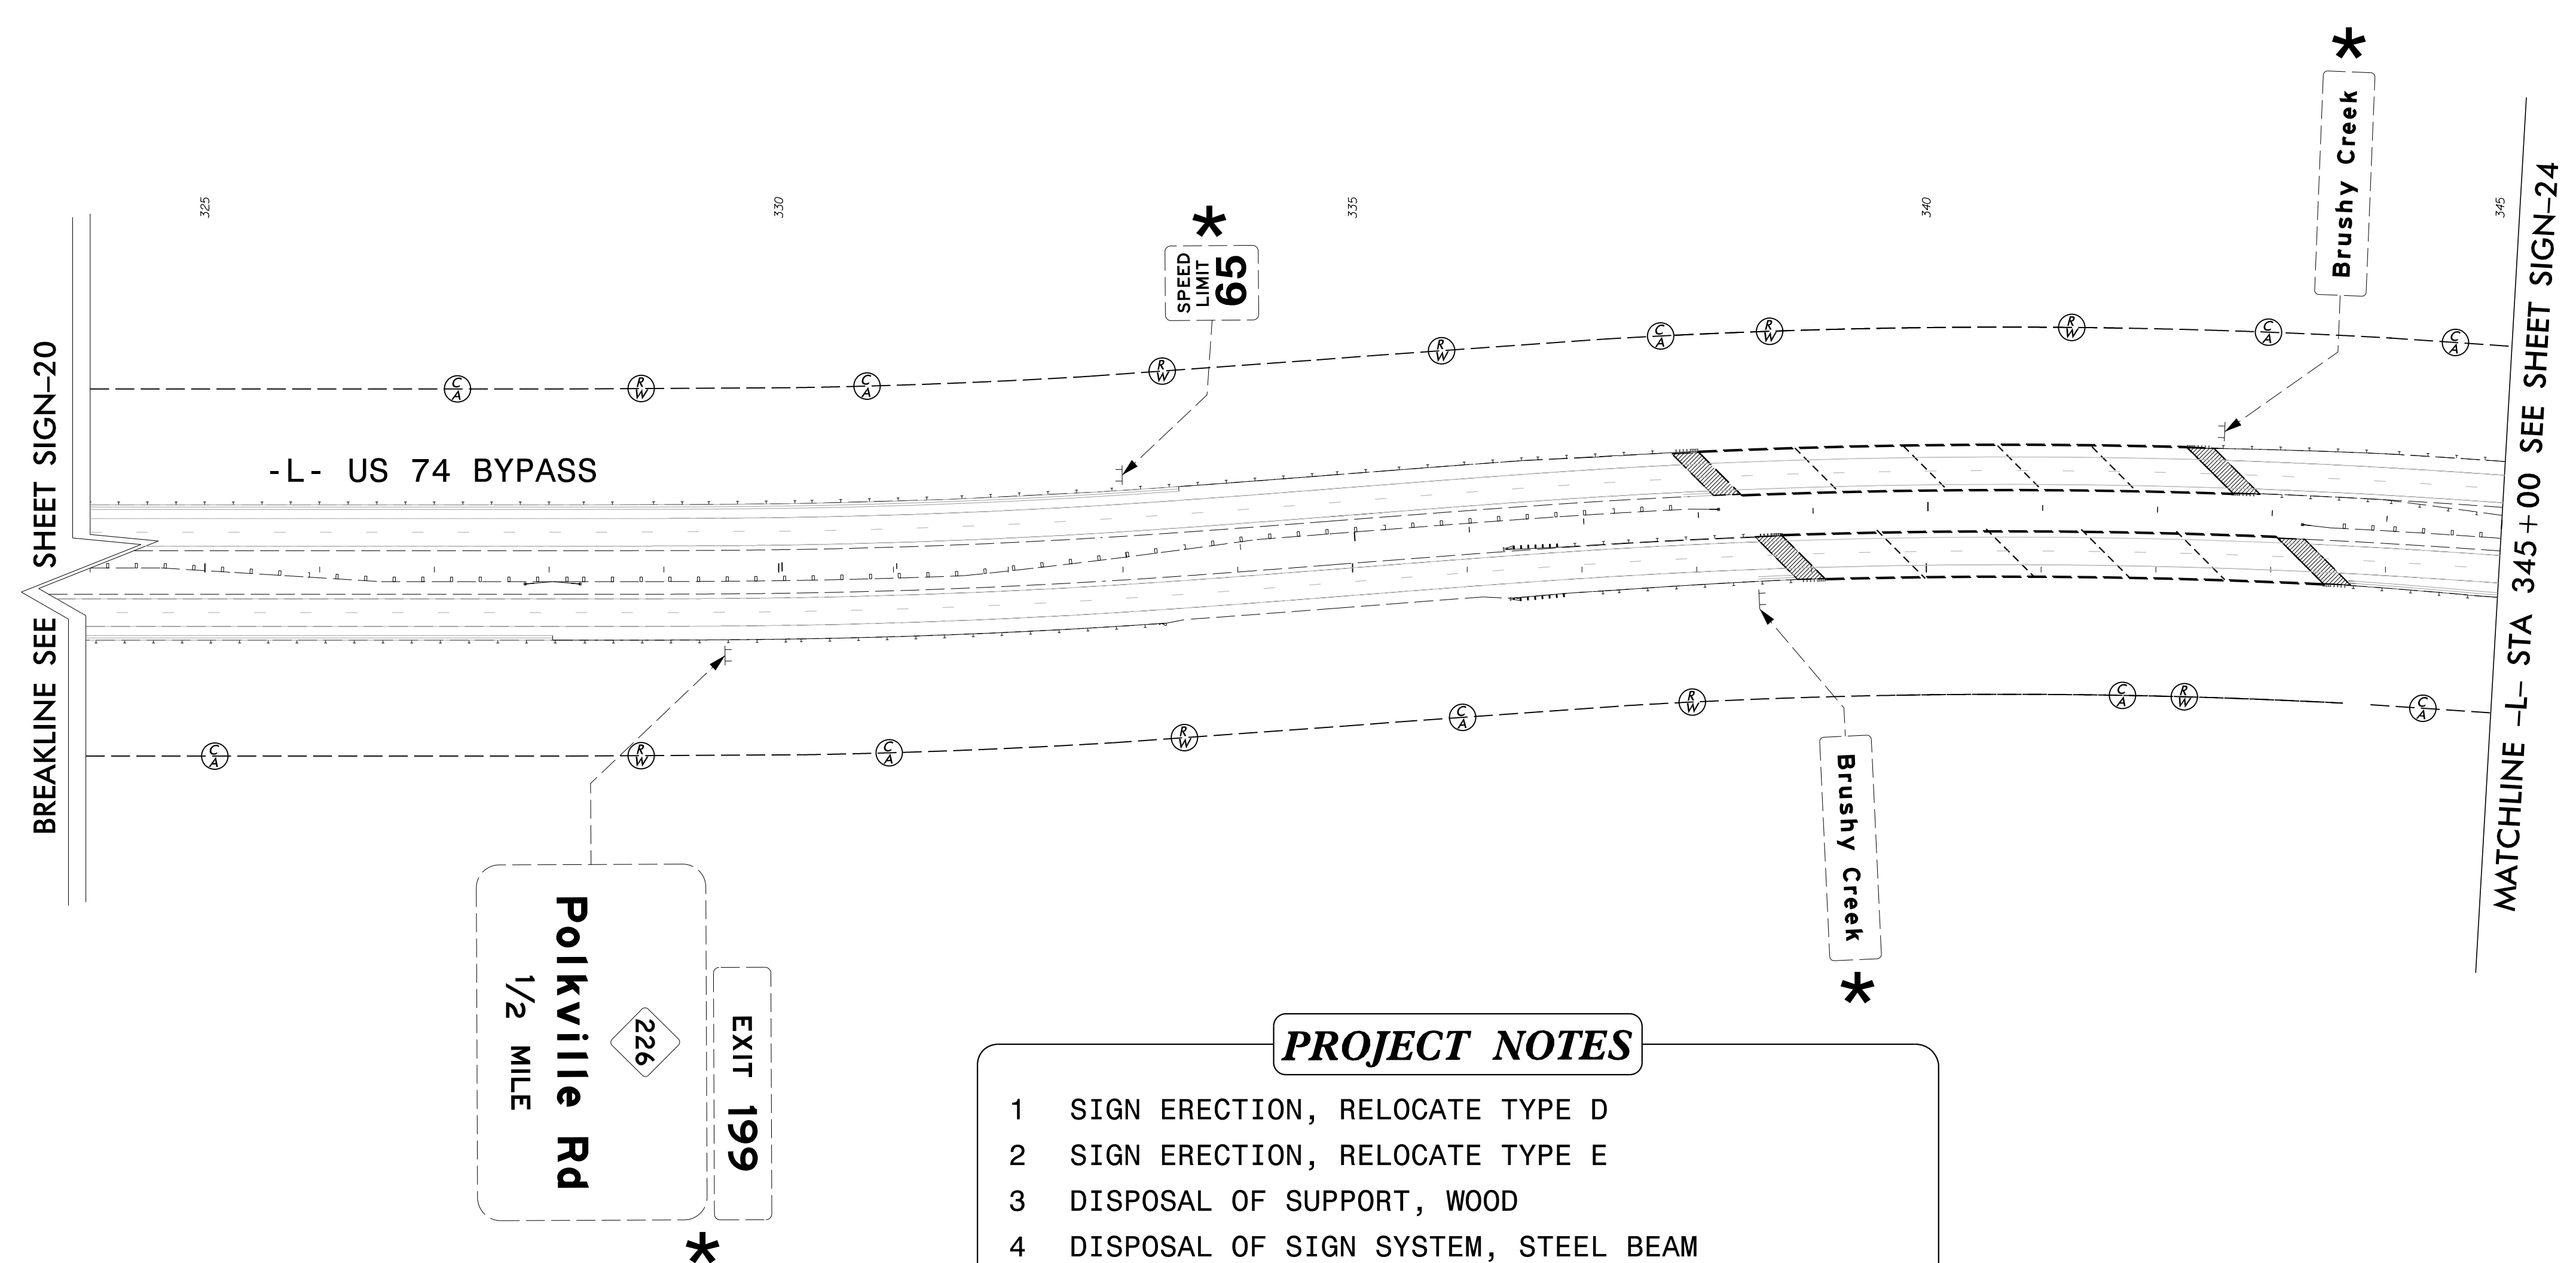




**PROJECT NOTES**

- 1 SIGN ERECTION, RELOCATE TYPE D
- 2 SIGN ERECTION, RELOCATE TYPE E
- 3 DISPOSAL OF SUPPORT, WOOD
- 4 DISPOSAL OF SIGN SYSTEM, STEEL BEAM
- 5 DISPOSAL OF SIGN SYSTEM, U-CHANNEL
- 6 DISPOSAL OF SUPPORT, U-CHANNEL
- 7 SIGN ERECTION, RELOCATE TYPE B (GROUND MOUNTED)
- 8 SIGN ERECTION, REPOSITION OVERHEAD
- 9 DISPOSAL OF SIGN, A OR B (OVERHEAD)
- 10 DISPOSAL OF SIGN, A & B (GROUND MOUNTED)


EXISTING SIGNING  
US 74 BYPASS  
-L- STA 324+00 TO STA 345+00

\$\$\$\$\$SYTIME\$\$\$\$\$  
\$\$\$\$\$DGN\$\$\$\$\$  
\$\$\$\$\$USERNAME\$\$\$\$\$

TIP NO. R-2707D	SHEET NO. SIGN-23
APPROVED: <i>Betsy L. Watson</i> <small>REGISTERED PROFESSIONAL ENGINEER</small>	
DATE: 4/27/2023	
SEAL	
	
DOCUMENT NOT CONSIDERED FINAL UNLESS ALL SIGNATURES COMPLETED	
	

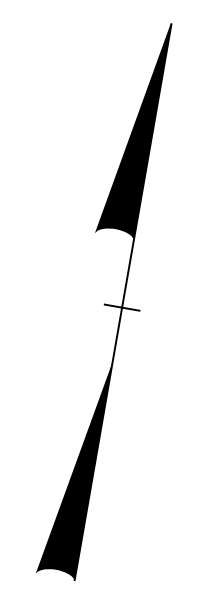

\* EXISTING SIGN TO BE RETAINED

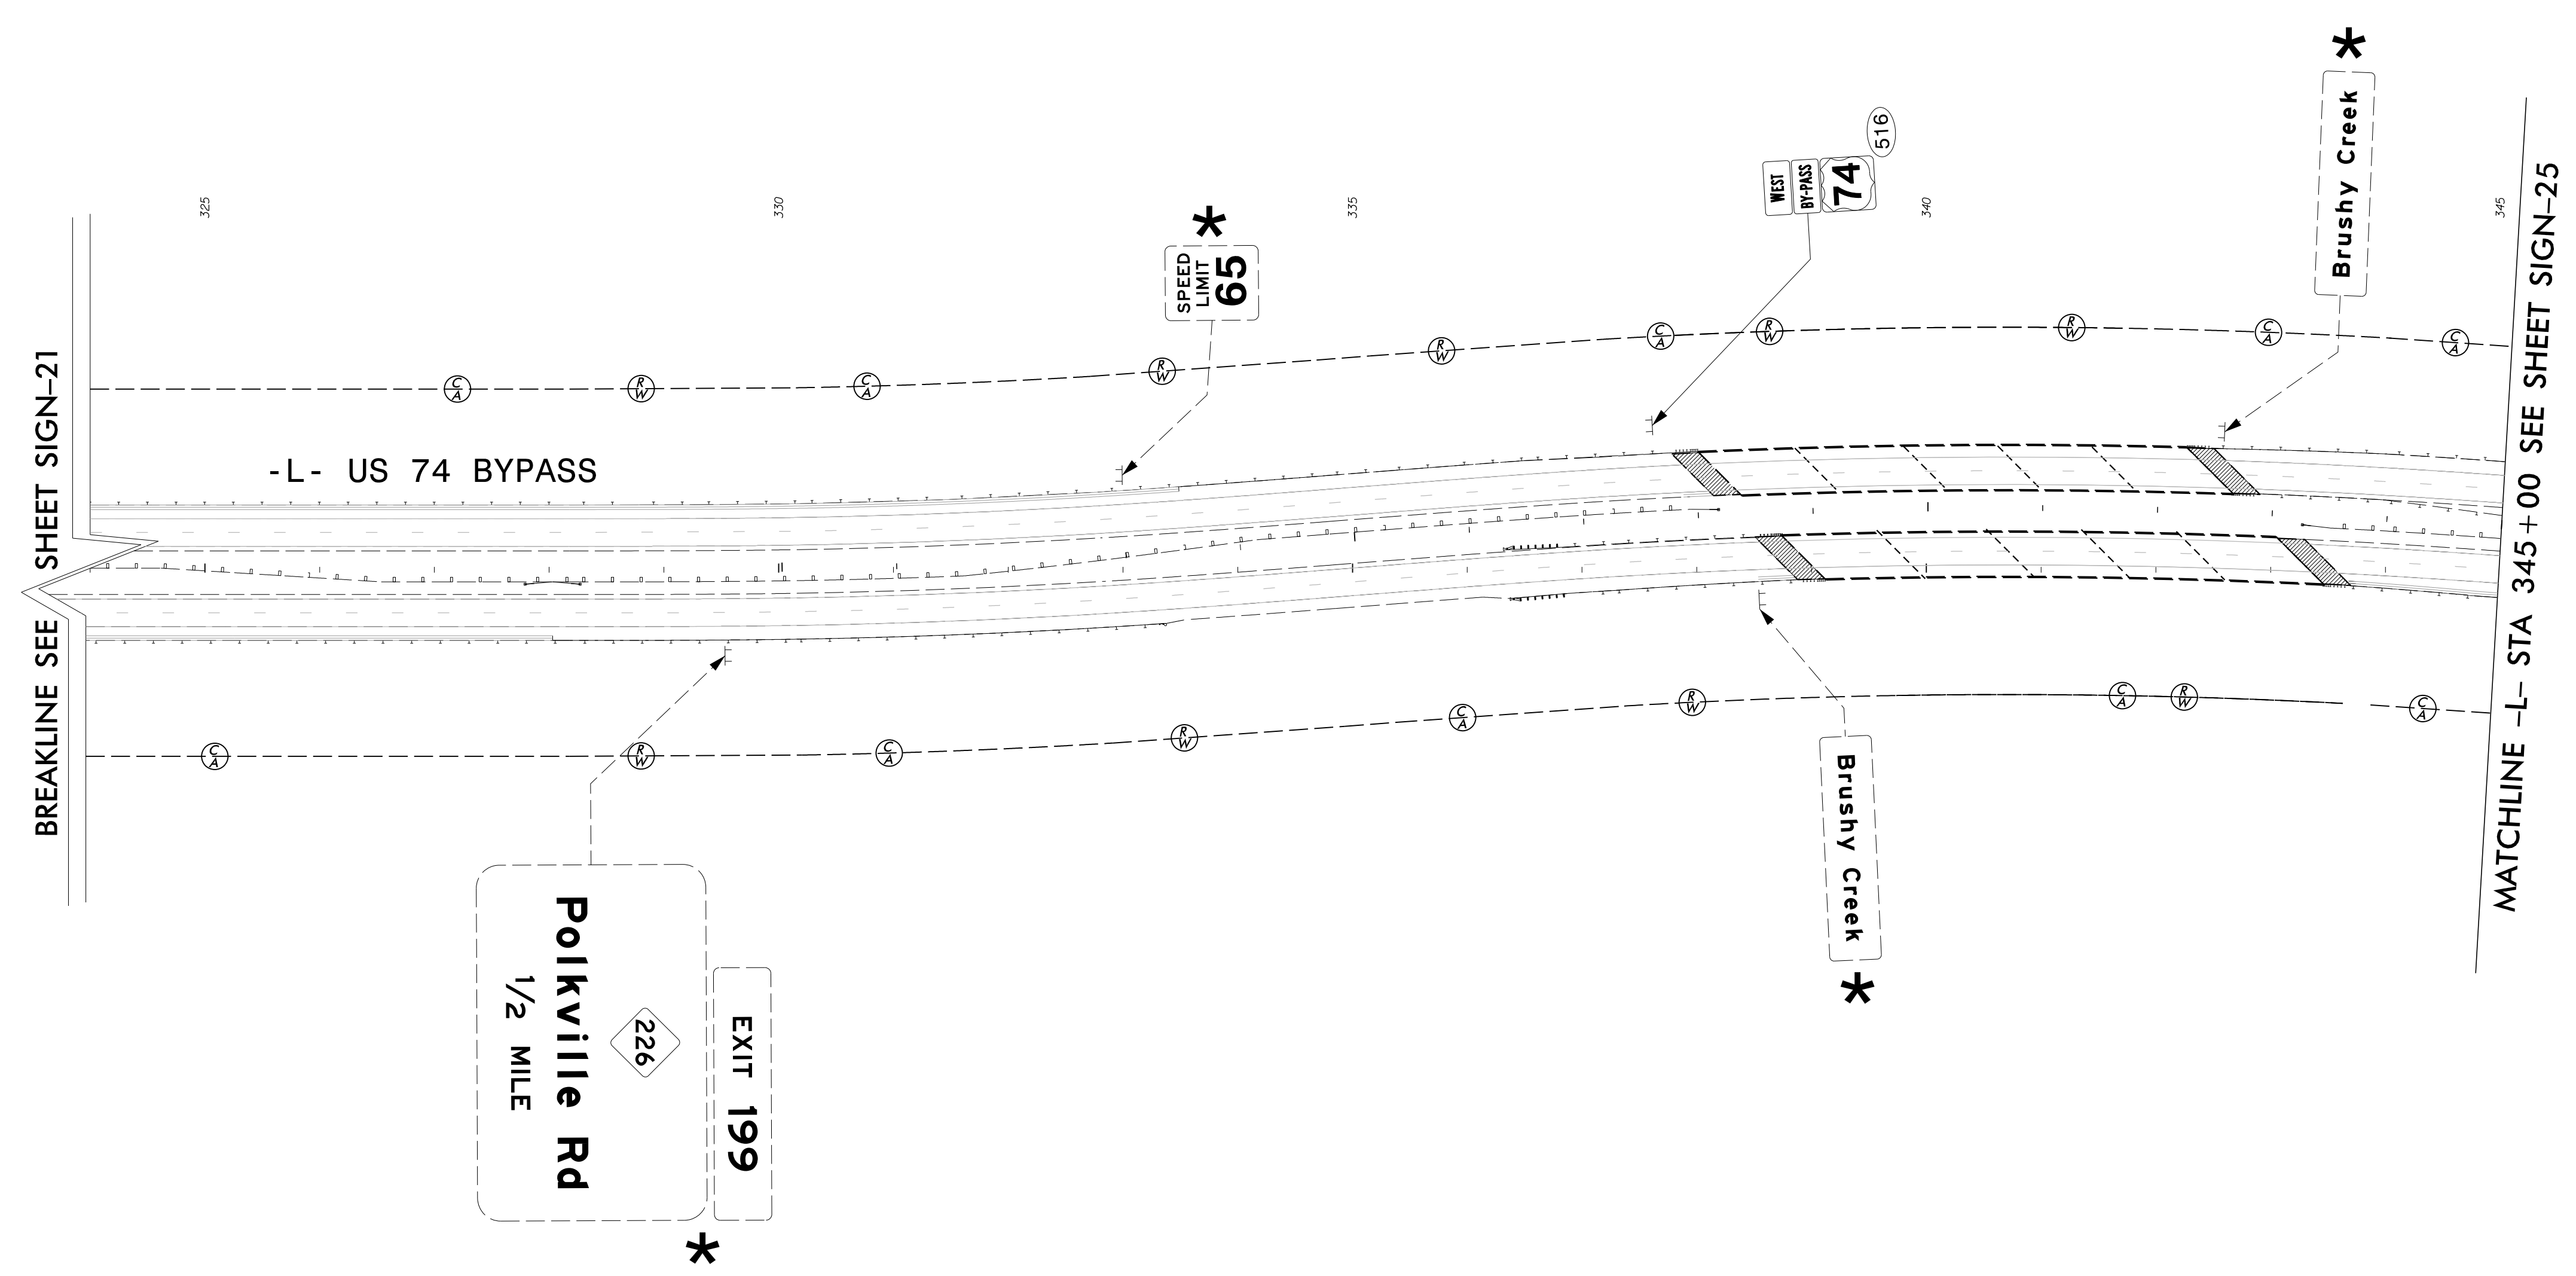


**PROPOSED SIGNING**  
**US 74 BYPASS**  
**-L- STA 324+00 TO STA 345+00**

\$\$\$SYTIME\$\$\$\$\$  
 \$\$\$DGN\$\$\$\$\$  
 \$\$\$USERNAME\$\$\$\$\$

### PROJECT NOTES

- 1 SIGN ERECTION, RELOCATE TYPE D
- 2 SIGN ERECTION, RELOCATE TYPE E
- 3 DISPOSAL OF SUPPORT, WOOD
- 4 DISPOSAL OF SIGN SYSTEM, STEEL BEAM
- 5 DISPOSAL OF SIGN SYSTEM, U-CHANNEL
- 6 DISPOSAL OF SUPPORT, U-CHANNEL
- 7 SIGN ERECTION, RELOCATE TYPE B (GROUND MOUNTED)
- 8 SIGN ERECTION, REPOSITION OVERHEAD
- 9 DISPOSAL OF SIGN, A OR B (OVERHEAD)
- 10 DISPOSAL OF SIGN, A & B (GROUND MOUNTED)

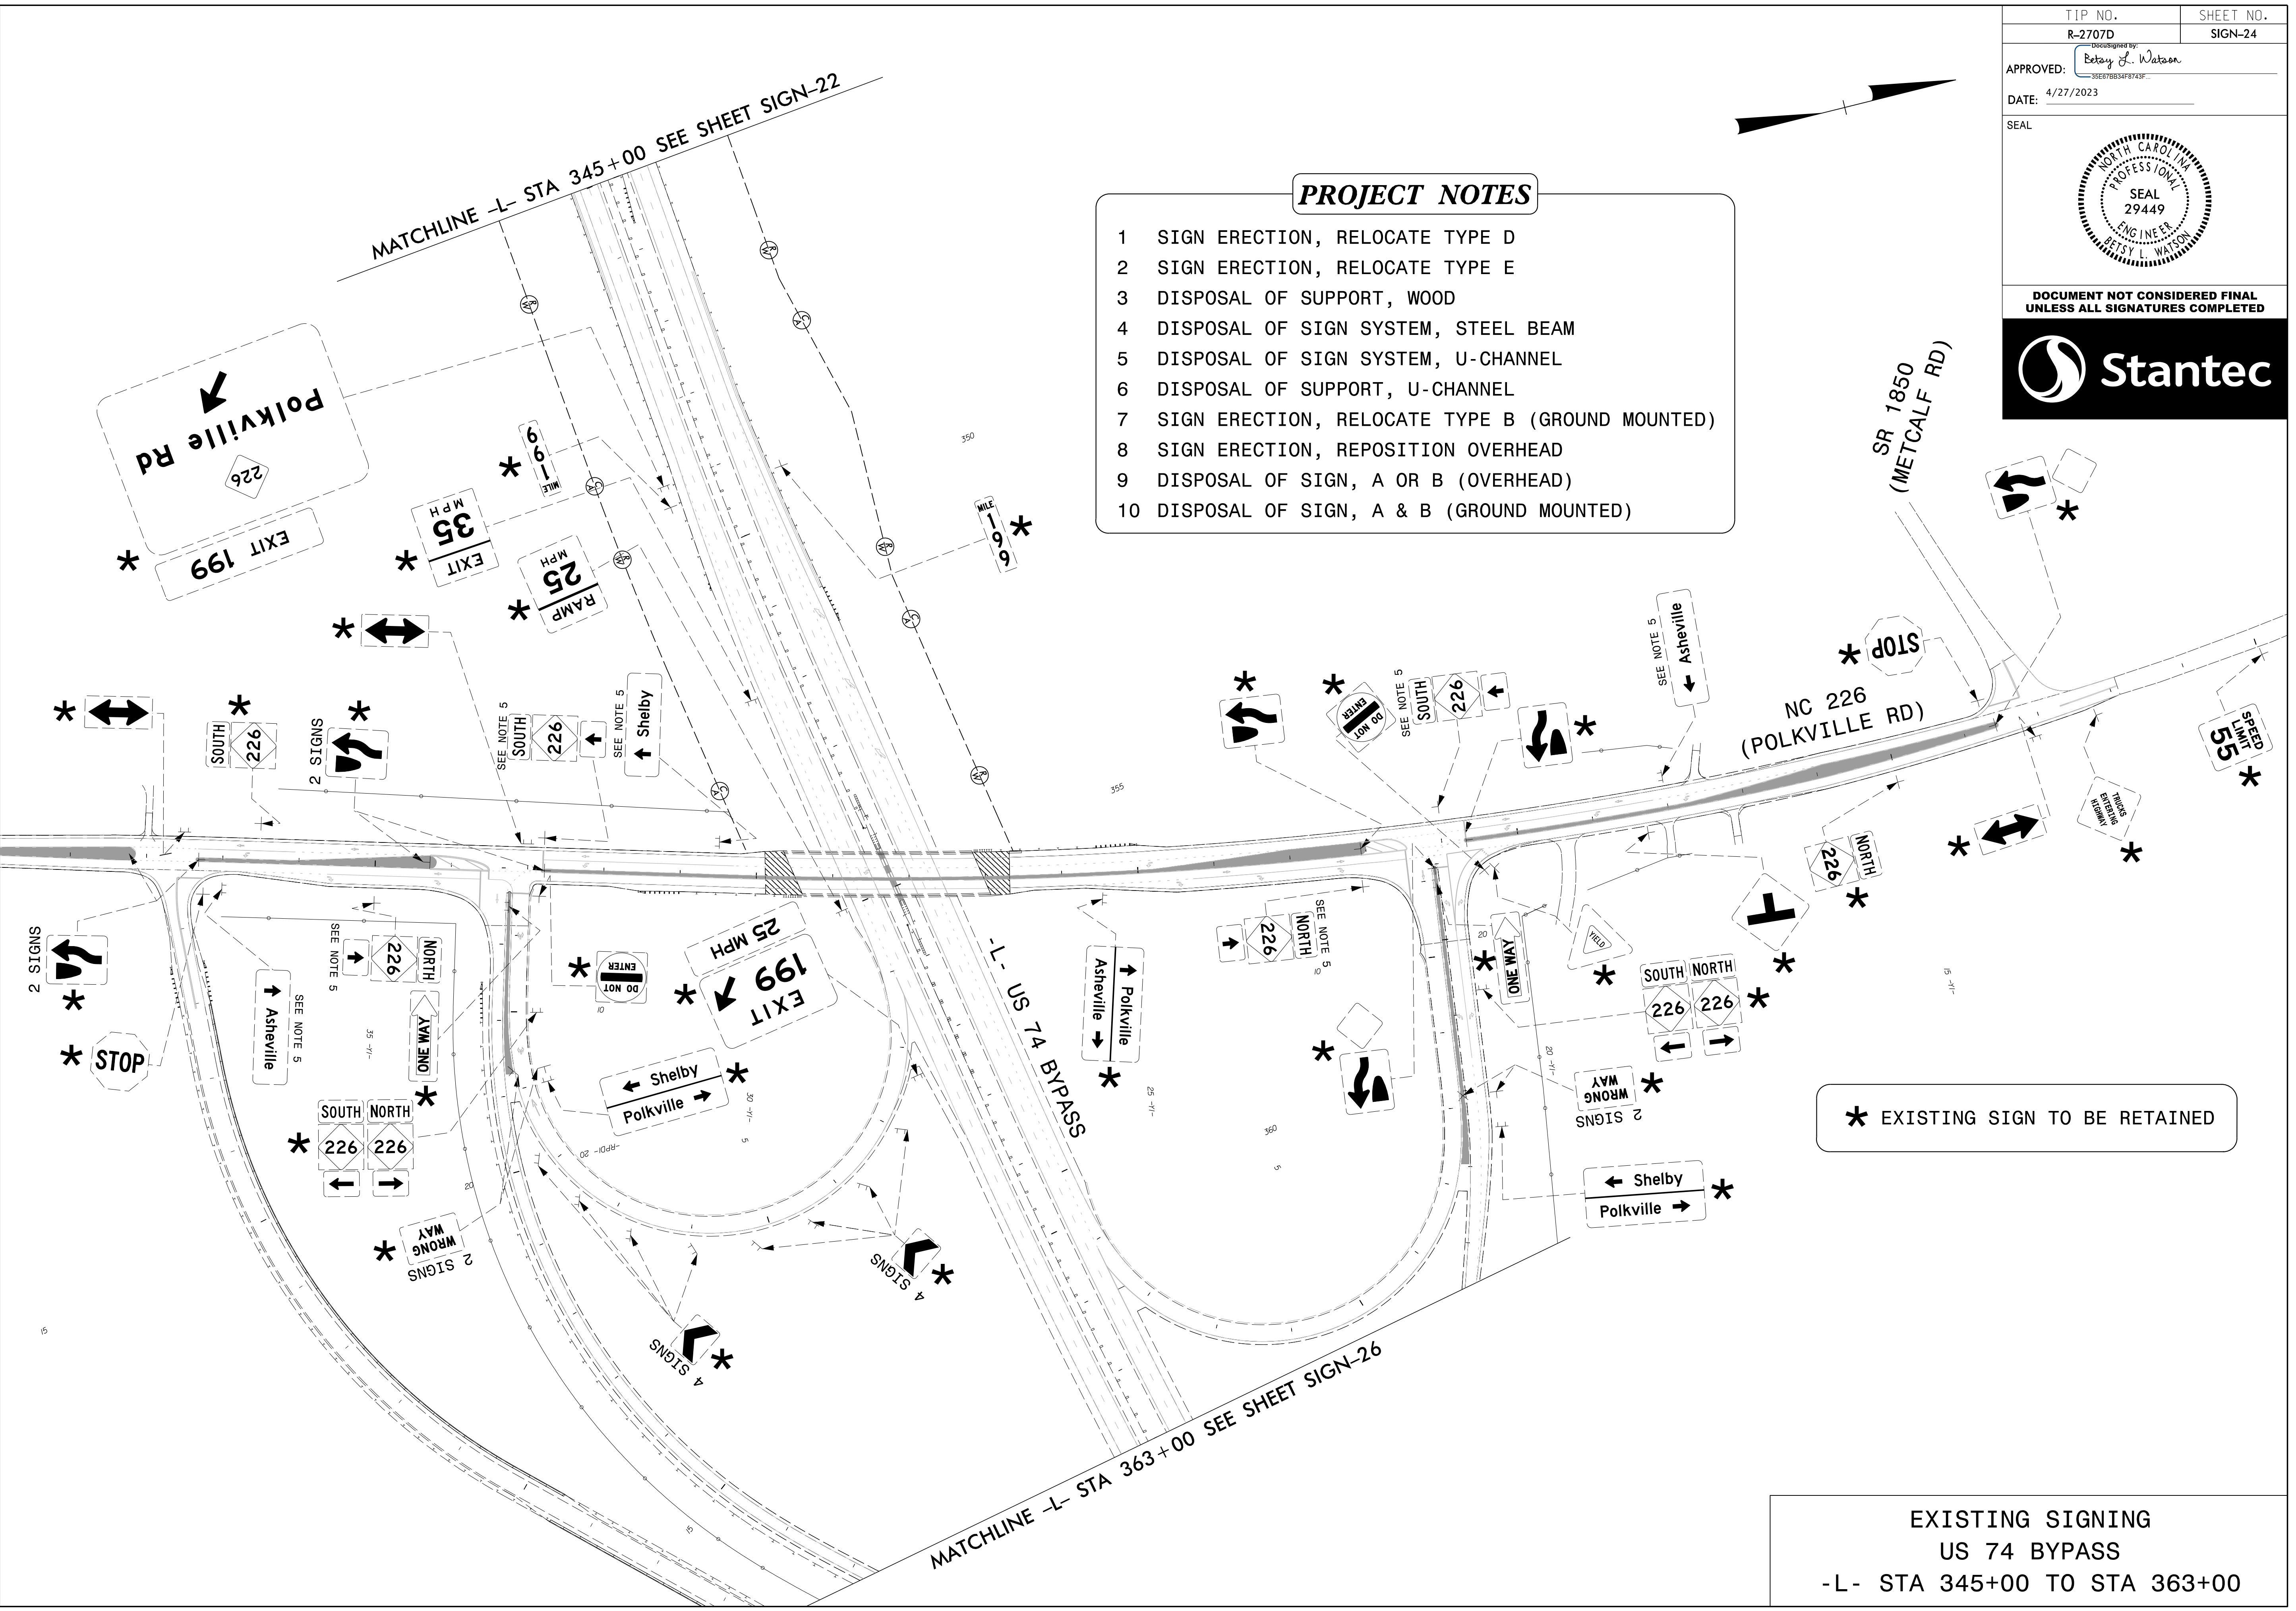


\* EXISTING SIGN TO BE RETAINED

EXISTING SIGNING  
US 74 BYPASS  
-L- STA 345+00 TO STA 363+00

\$\$\$\$\$SYSTEMTIME\$\$\$\$\$  
\$\$\$\$\$USER\$\$\$\$\$  
\$\$\$\$\$USER\$\$\$\$\$

TIP NO. R-2707D	SHEET NO. SIGN-25
APPROVED: <i>Betsy L. Watson</i>	
DATE: 4/27/2023	
SEAL	

**DOCUMENT NOT CONSIDERED FINAL  
UNLESS ALL SIGNATURES COMPLETED**

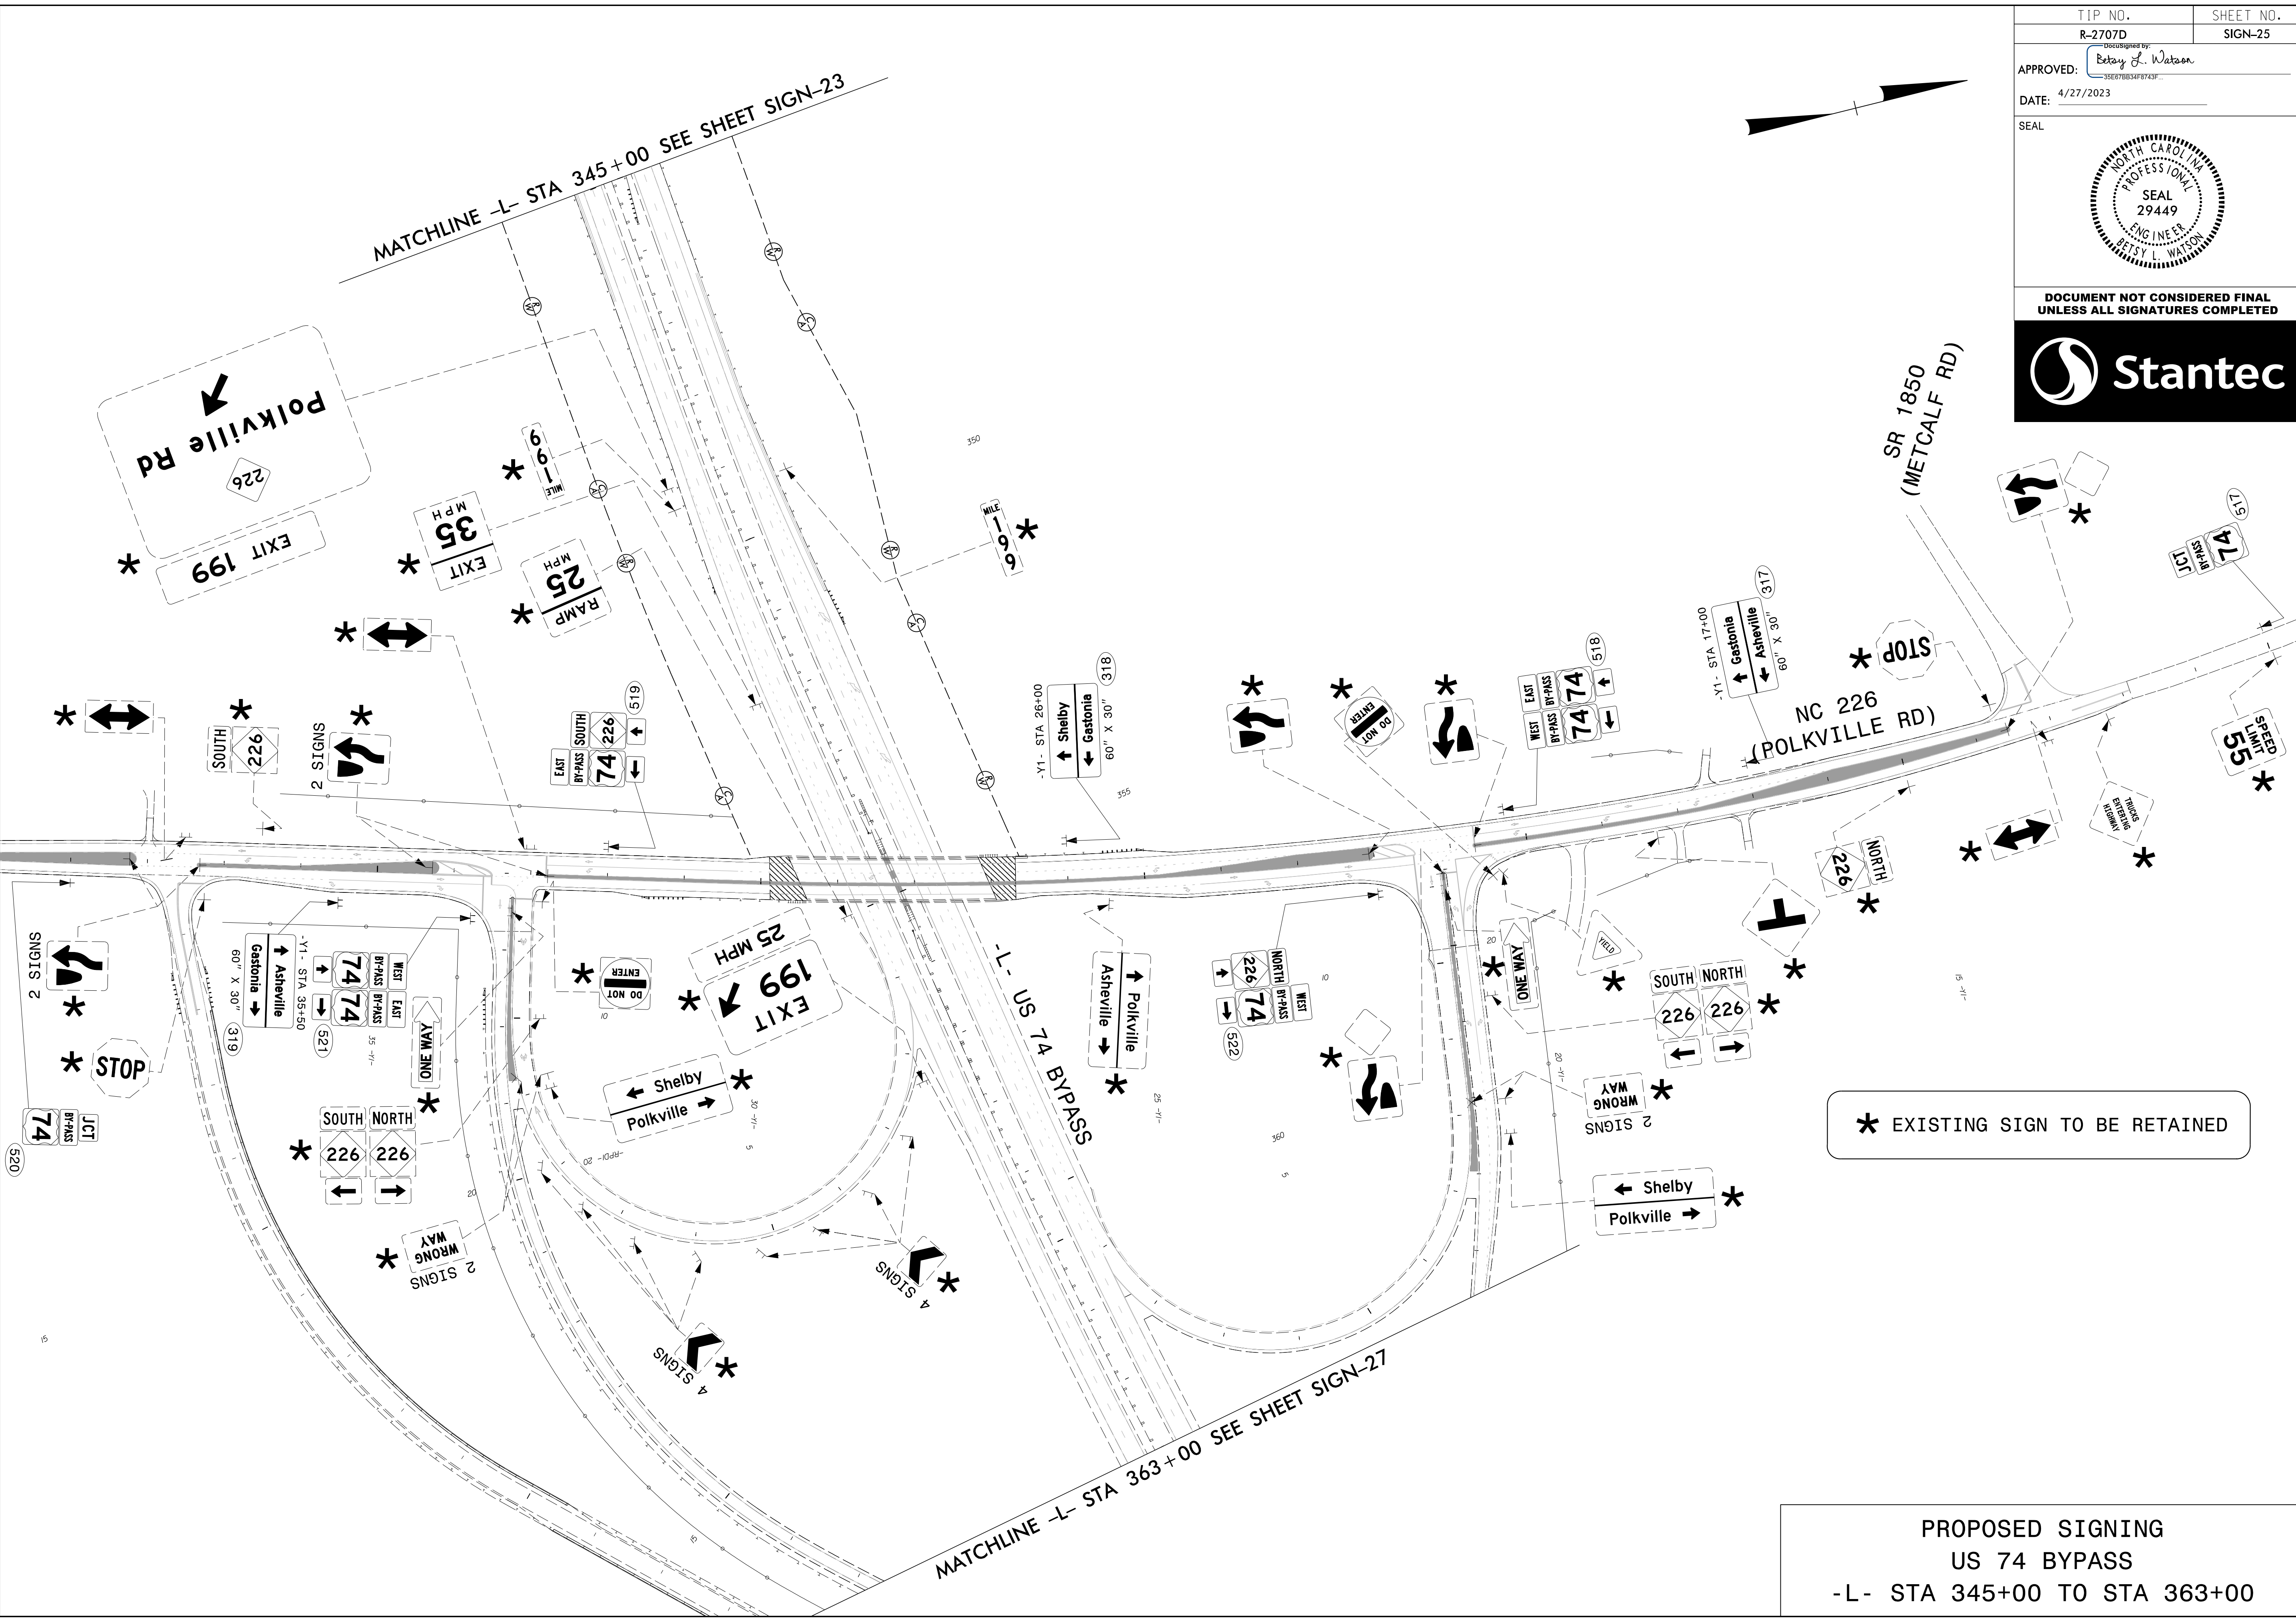

\* EXISTING SIGN TO BE RETAINED

**PROPOSED SIGNING  
US 74 BYPASS  
-L- STA 345+00 TO STA 363+00**


\$\$\$\$\$SYTIME\$\$\$\$\$  
\$\$\$\$\$DDGN\$\$\$\$\$  
\$\$\$\$\$USERNAME\$\$\$\$\$



TIP NO. R-2707D	SHEET NO. SIGN-26
APPROVED: <i>Betsy L. Watson</i>	
DATE: 4/27/2023	
SEAL	
DOCUMENT NOT CONSIDERED FINAL UNLESS ALL SIGNATURES COMPLETED	



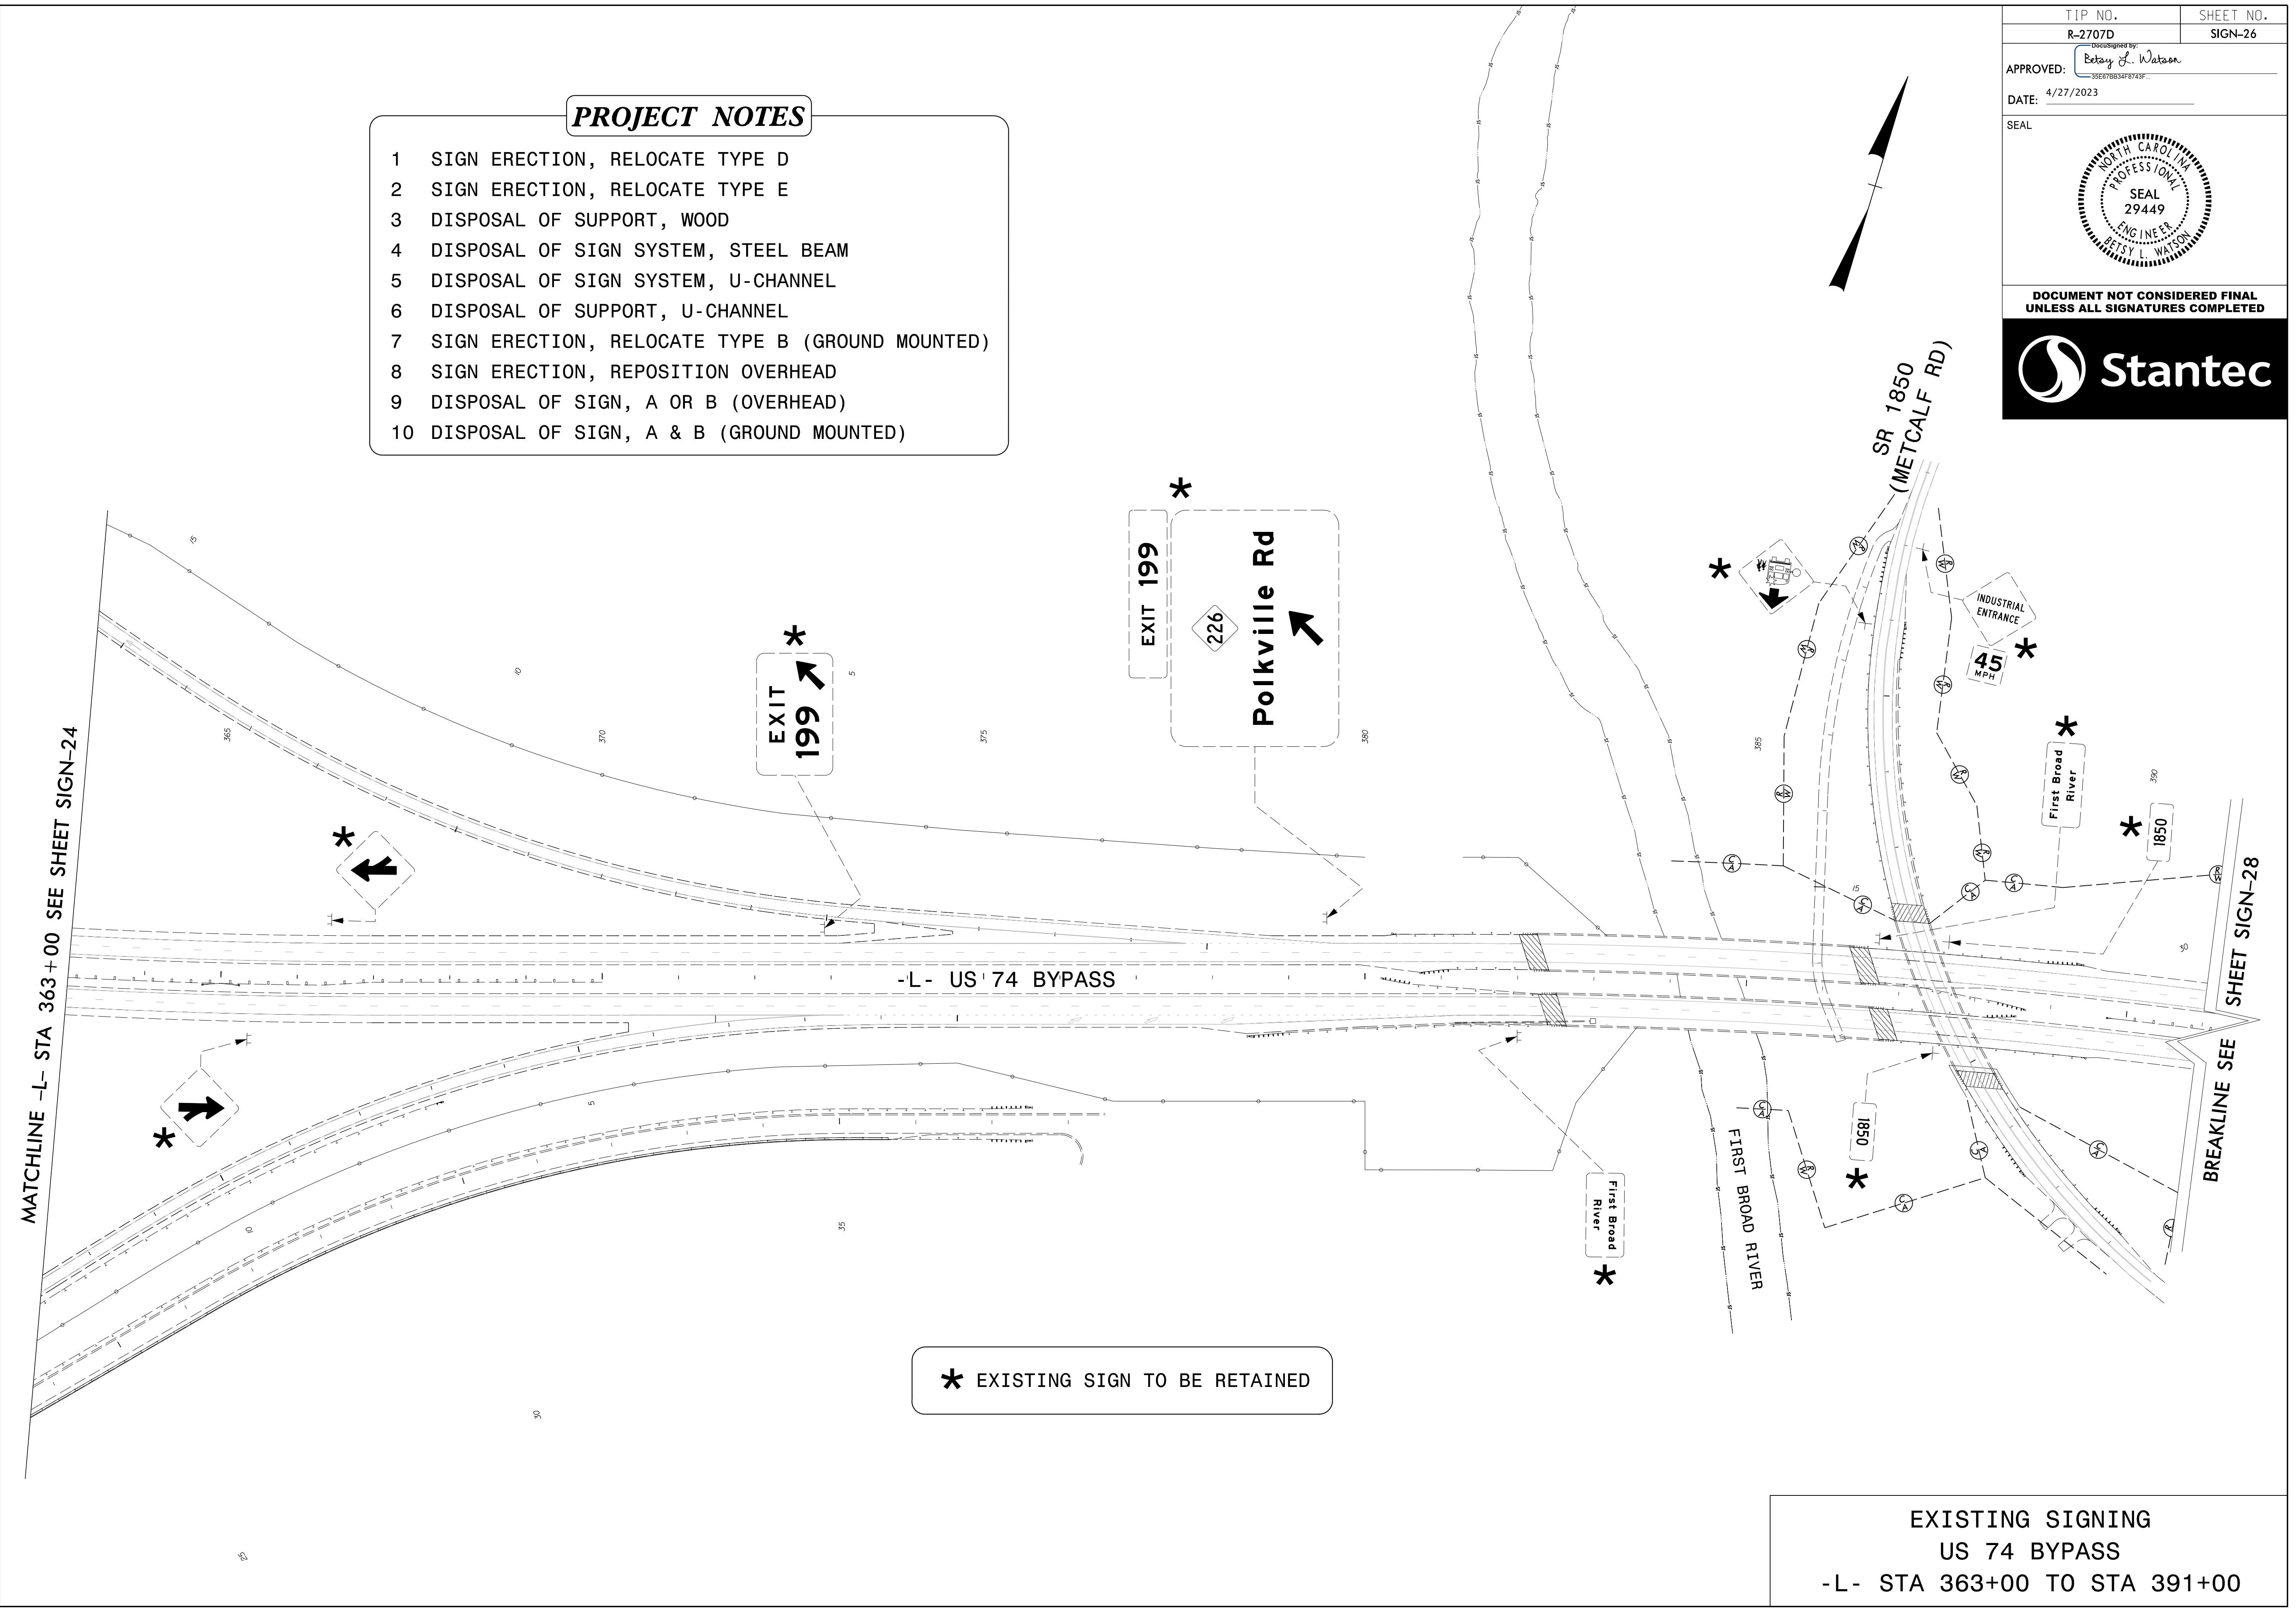

- PROJECT NOTES**
- SIGN ERECTION, RELOCATE TYPE D
  - SIGN ERECTION, RELOCATE TYPE E
  - DISPOSAL OF SUPPORT, WOOD
  - DISPOSAL OF SIGN SYSTEM, STEEL BEAM
  - DISPOSAL OF SIGN SYSTEM, U-CHANNEL
  - DISPOSAL OF SUPPORT, U-CHANNEL
  - SIGN ERECTION, RELOCATE TYPE B (GROUND MOUNTED)
  - SIGN ERECTION, REPOSITION OVERHEAD
  - DISPOSAL OF SIGN, A OR B (OVERHEAD)
  - DISPOSAL OF SIGN, A & B (GROUND MOUNTED)




\* EXISTING SIGN TO BE RETAINED

EXISTING SIGNING  
US 74 BYPASS  
-L- STA 363+00 TO STA 391+00

\$\$\$\$\$SYTIME\$\$\$\$\$  
\$\$\$\$\$DGN\$\$\$\$\$  
\$\$\$\$\$USERNAME\$\$\$\$\$

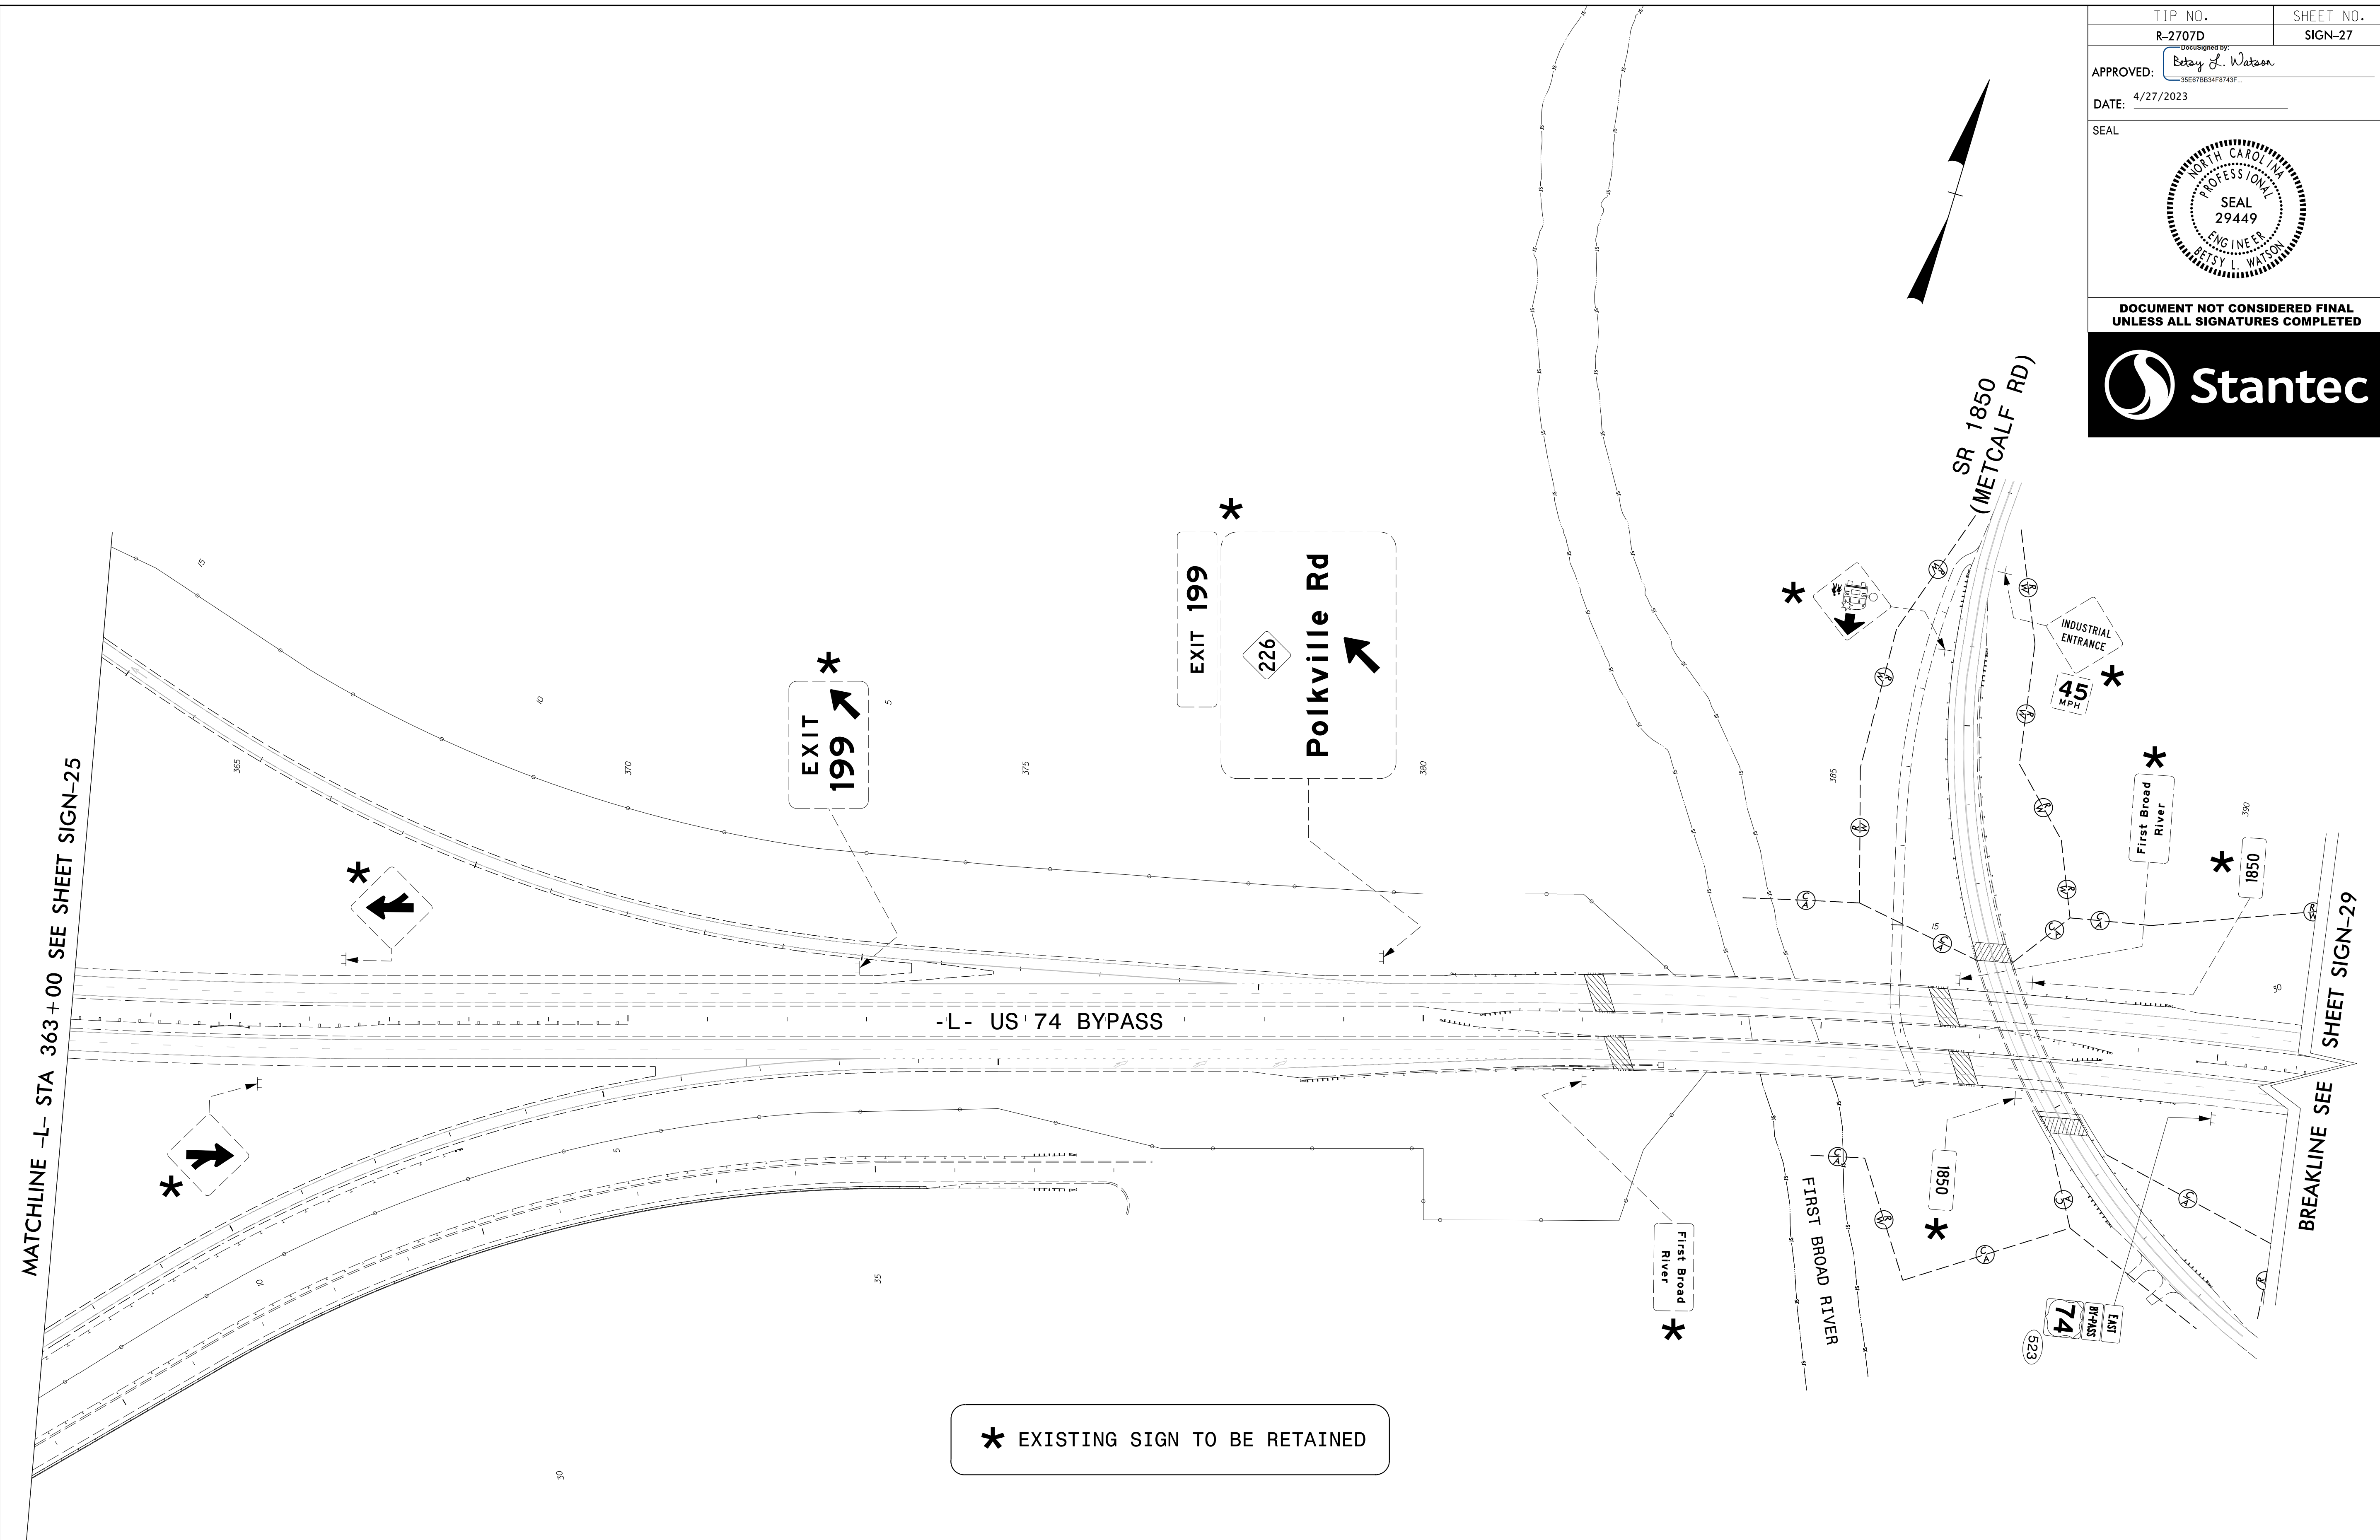

TIP NO. R-2707D	SHEET NO. SIGN-27
APPROVED: <i>Petsy L. Watson</i> <small>REGISTERED PROFESSIONAL ENGINEER</small>	
DATE: 4/27/2023	
SEAL	
	
DOCUMENT NOT CONSIDERED FINAL UNLESS ALL SIGNATURES COMPLETED	
	




\* EXISTING SIGN TO BE RETAINED

PROPOSED SIGNING  
US 74 BYPASS  
-L- STA 363+00 TO STA 391+00

\$\$\$\$\$SYTIME\$\$\$\$\$  
\$\$\$\$\$DDGN\$\$\$\$\$  
\$\$\$\$\$USERNAME\$\$\$\$\$

TIP NO. R-2707D	SHEET NO. SIGN-28
APPROVED: <i>Petsy L. Watson</i> 35E07B834F8743F	
DATE: 4/27/2023	
SEAL	
	
DOCUMENT NOT CONSIDERED FINAL UNLESS ALL SIGNATURES COMPLETED	
	

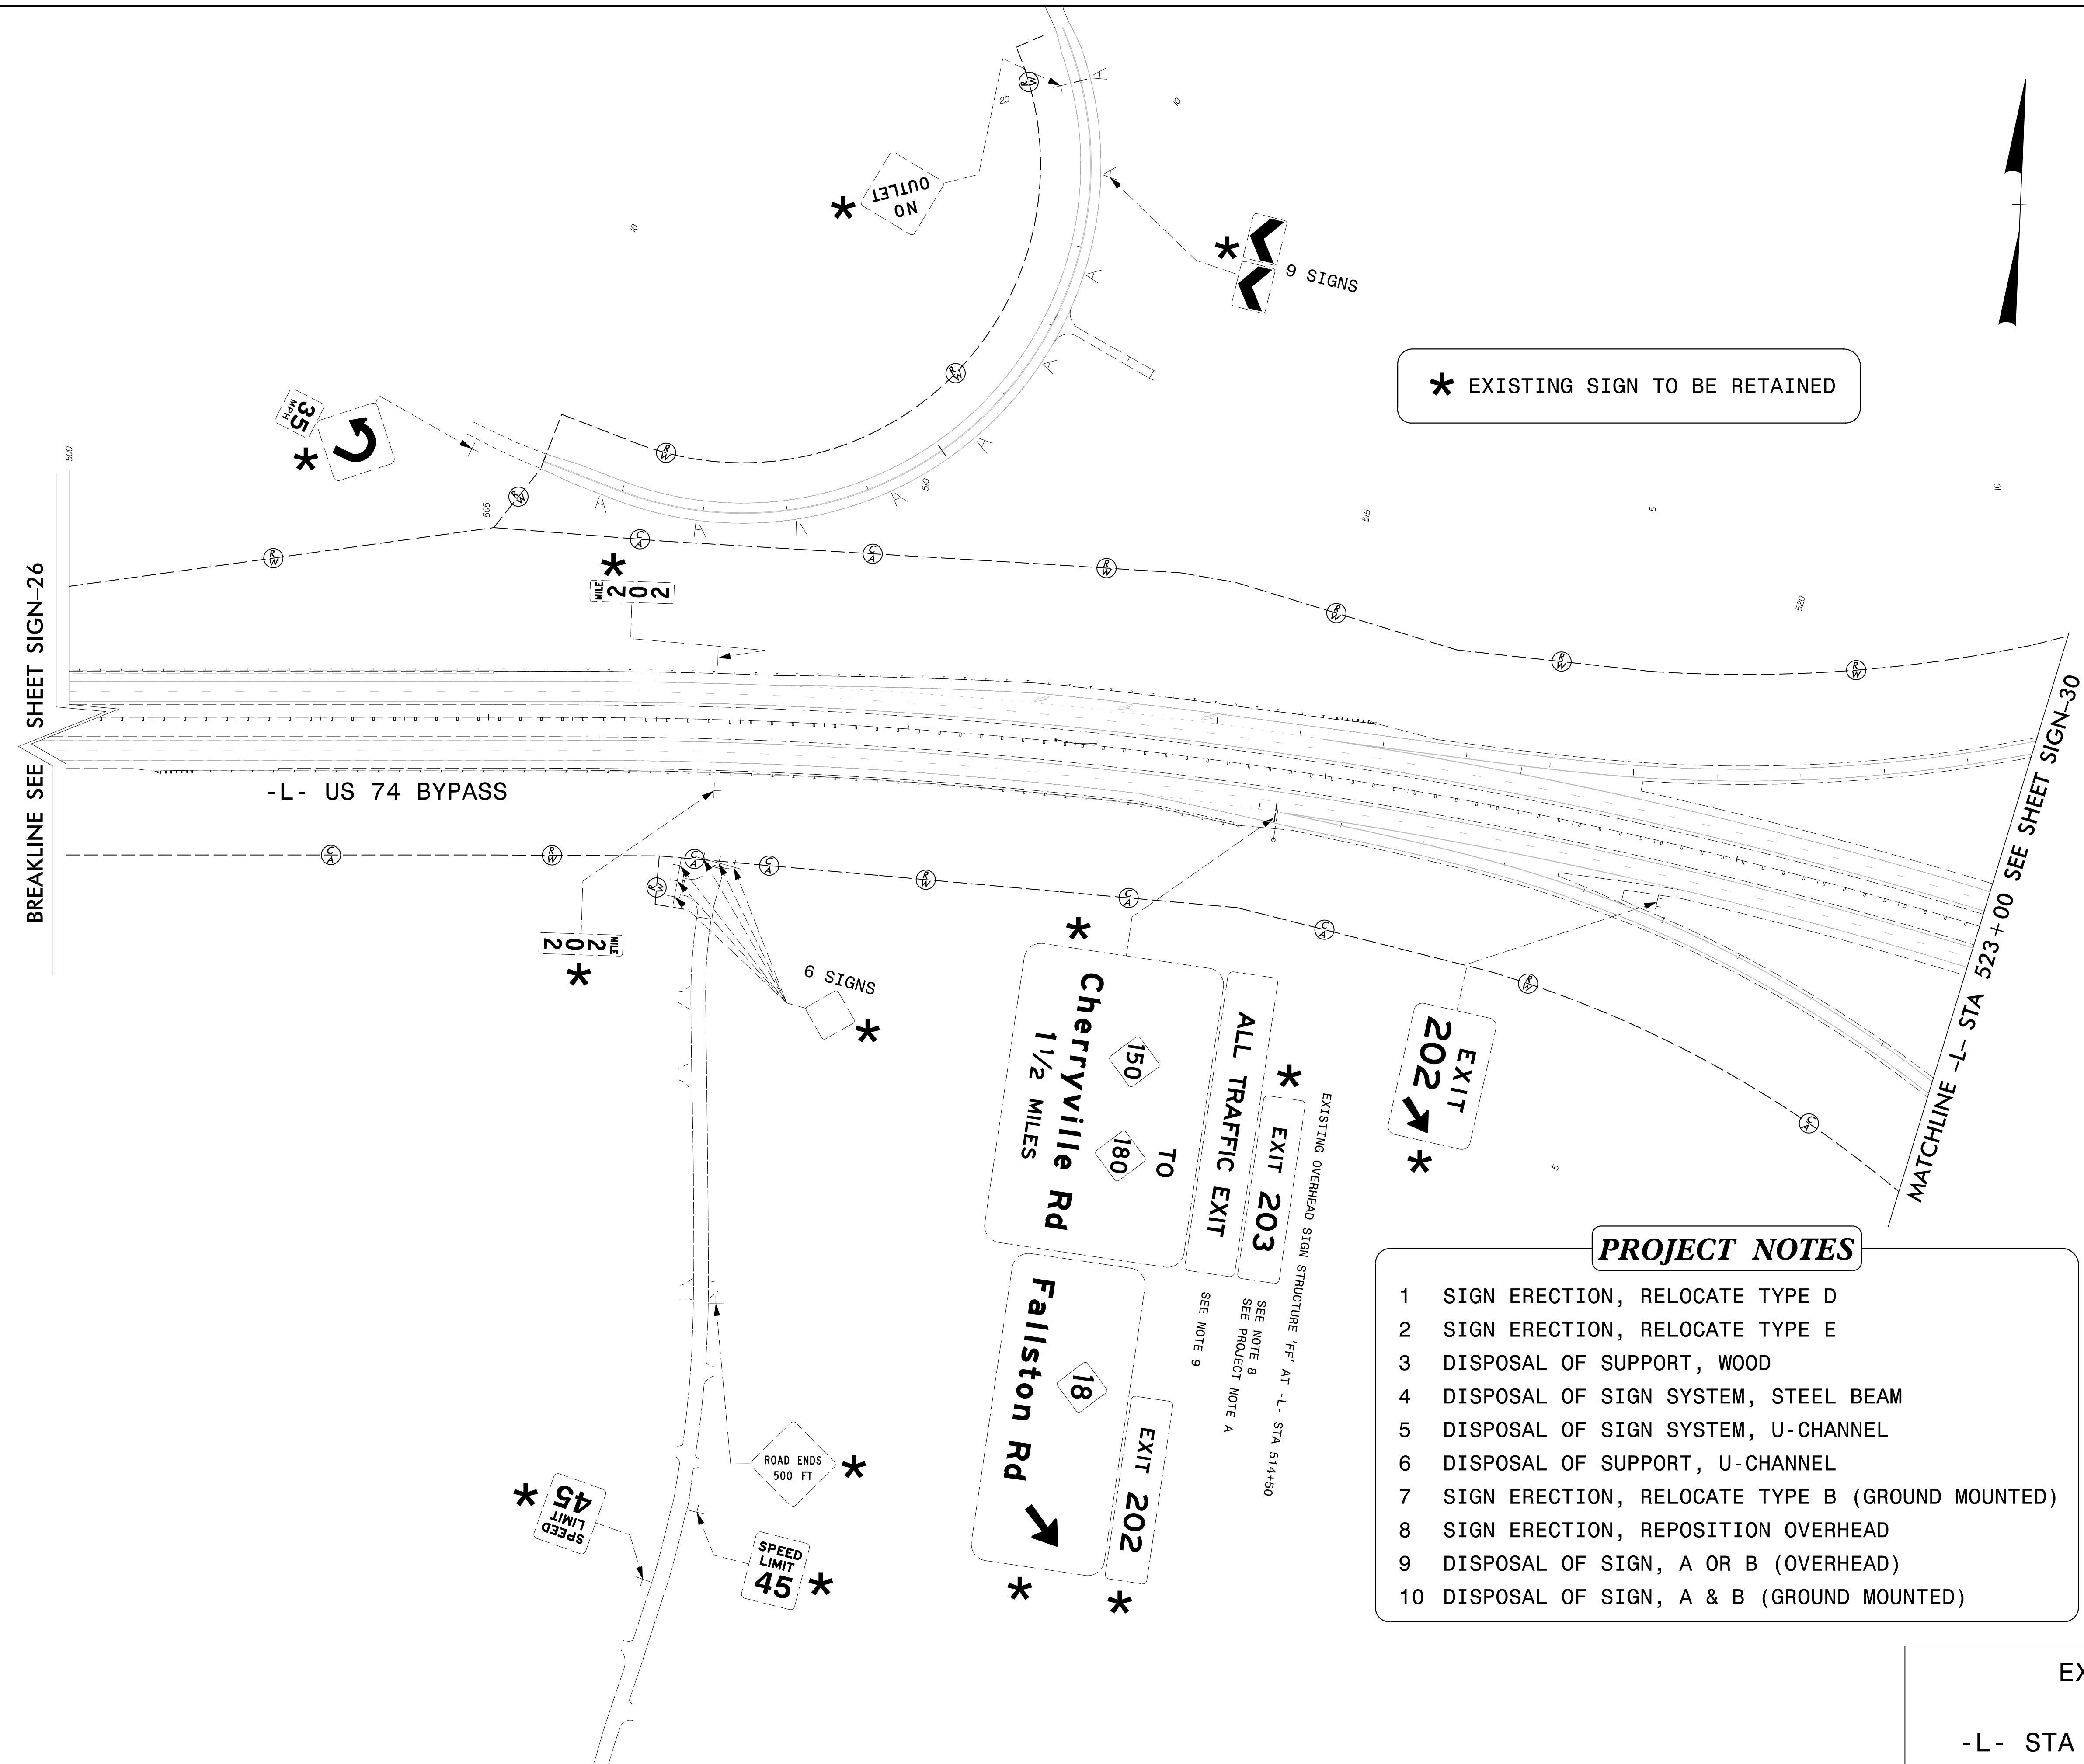




**PROJECT NOTES**

- 1 SIGN ERECTION, RELOCATE TYPE D
- 2 SIGN ERECTION, RELOCATE TYPE E
- 3 DISPOSAL OF SUPPORT, WOOD
- 4 DISPOSAL OF SIGN SYSTEM, STEEL BEAM
- 5 DISPOSAL OF SIGN SYSTEM, U-CHANNEL
- 6 DISPOSAL OF SUPPORT, U-CHANNEL
- 7 SIGN ERECTION, RELOCATE TYPE B (GROUND MOUNTED)
- 8 SIGN ERECTION, REPOSITION OVERHEAD
- 9 DISPOSAL OF SIGN, A OR B (OVERHEAD)
- 10 DISPOSAL OF SIGN, A & B (GROUND MOUNTED)

EXISTING SIGNING  
US 74 BYPASS  
-L- STA 500+00 TO STA 523+00

\$\$\$\$\$SYTIME\$\$\$\$\$  
\$\$\$\$\$DGN\$\$\$\$\$  
\$\$\$\$\$USERNAME\$\$\$\$\$


TIP NO. R-2707D	SHEET NO. SIGN-29
APPROVED: <i>Petsy L. Watson</i> 35E87B834F8743F	
DATE: 4/27/2023	
SEAL	
	
DOCUMENT NOT CONSIDERED FINAL UNLESS ALL SIGNATURES COMPLETED	
	

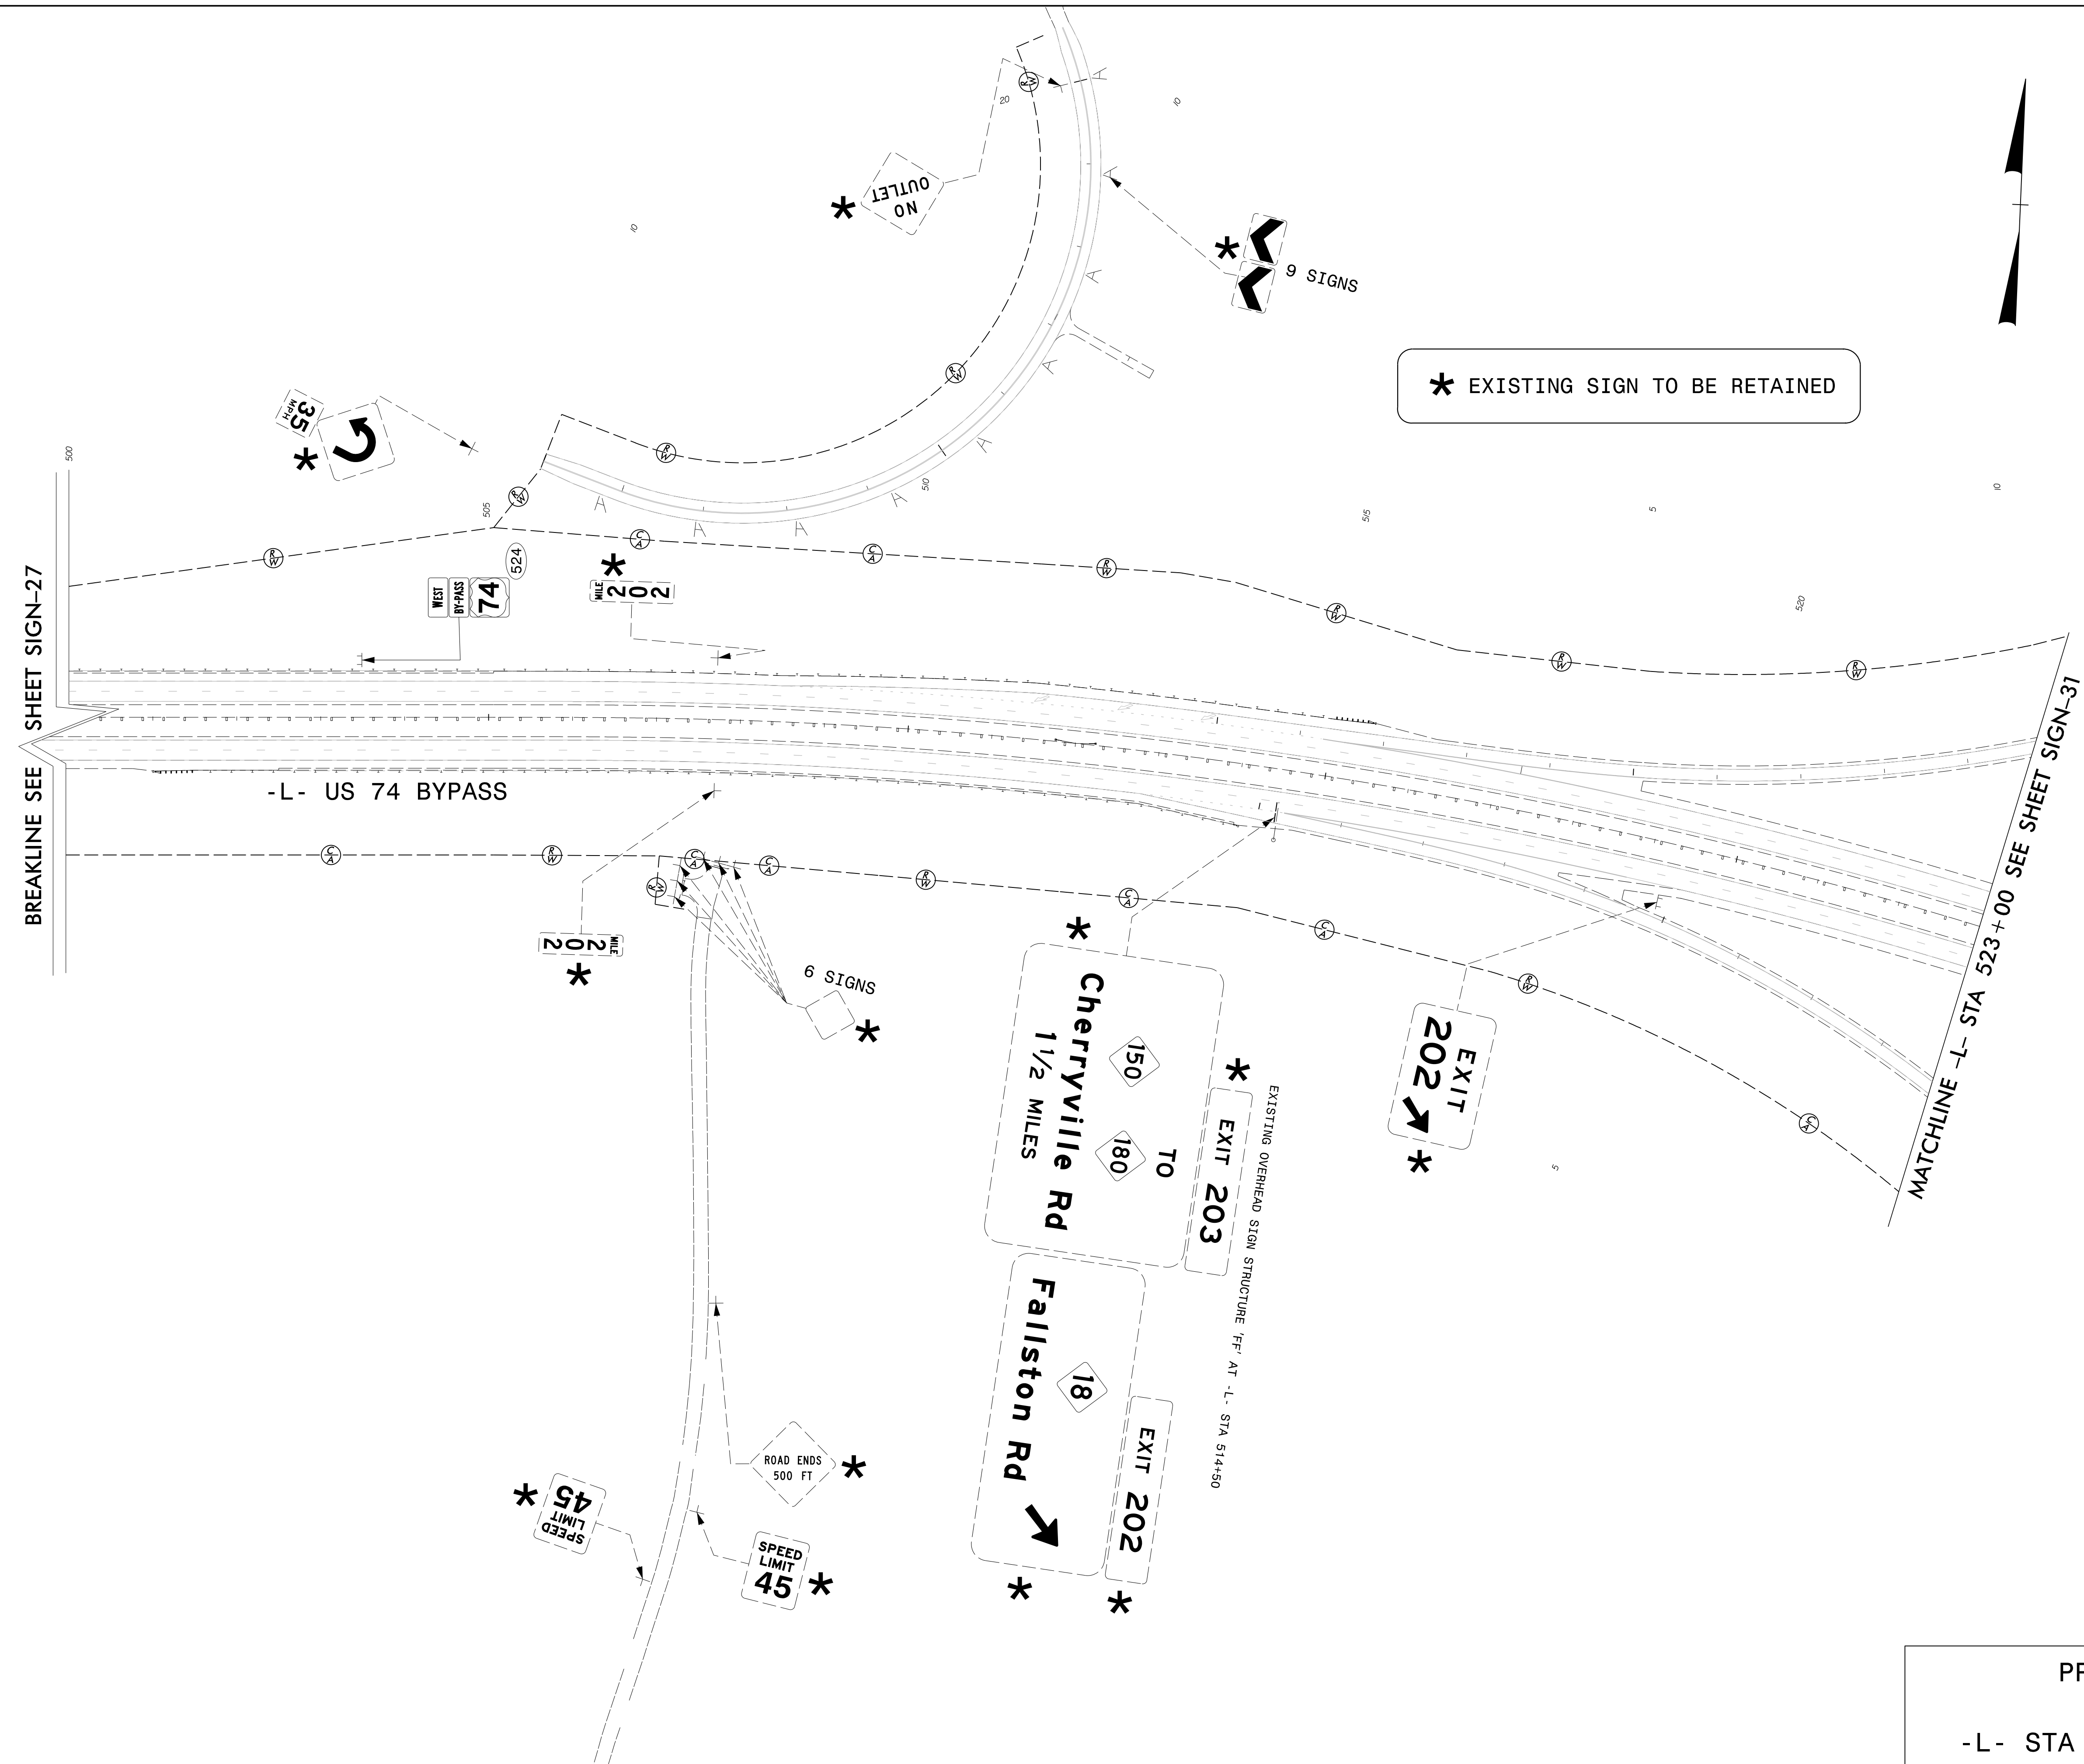

\* EXISTING SIGN TO BE RETAINED

PROPOSED SIGNING  
US 74 BYPASS  
-L- STA 500+00 TO STA 523+00


\$\$\$\$\$SYTIME\$\$\$\$\$  
\$\$\$\$\$DDGN\$\$\$\$\$  
\$\$\$\$\$USERNAME\$\$\$\$\$

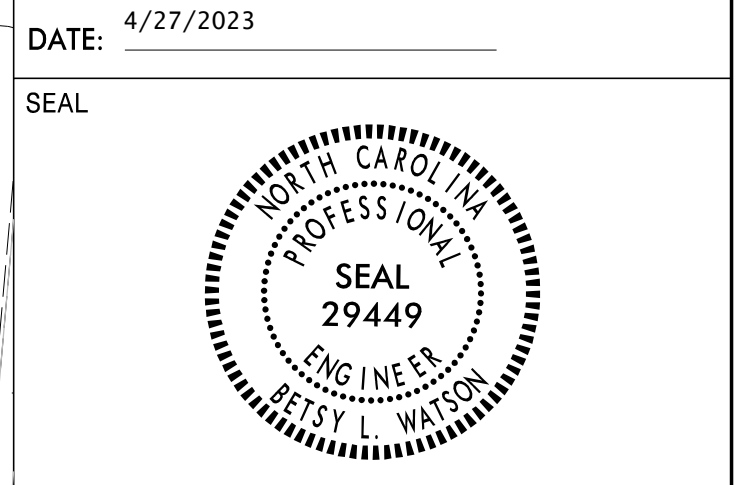

DOCUMENT NOT CONSIDERED FINAL  
UNLESS ALL SIGNATURES COMPLETED



\* EXISTING SIGN TO BE RETAINED

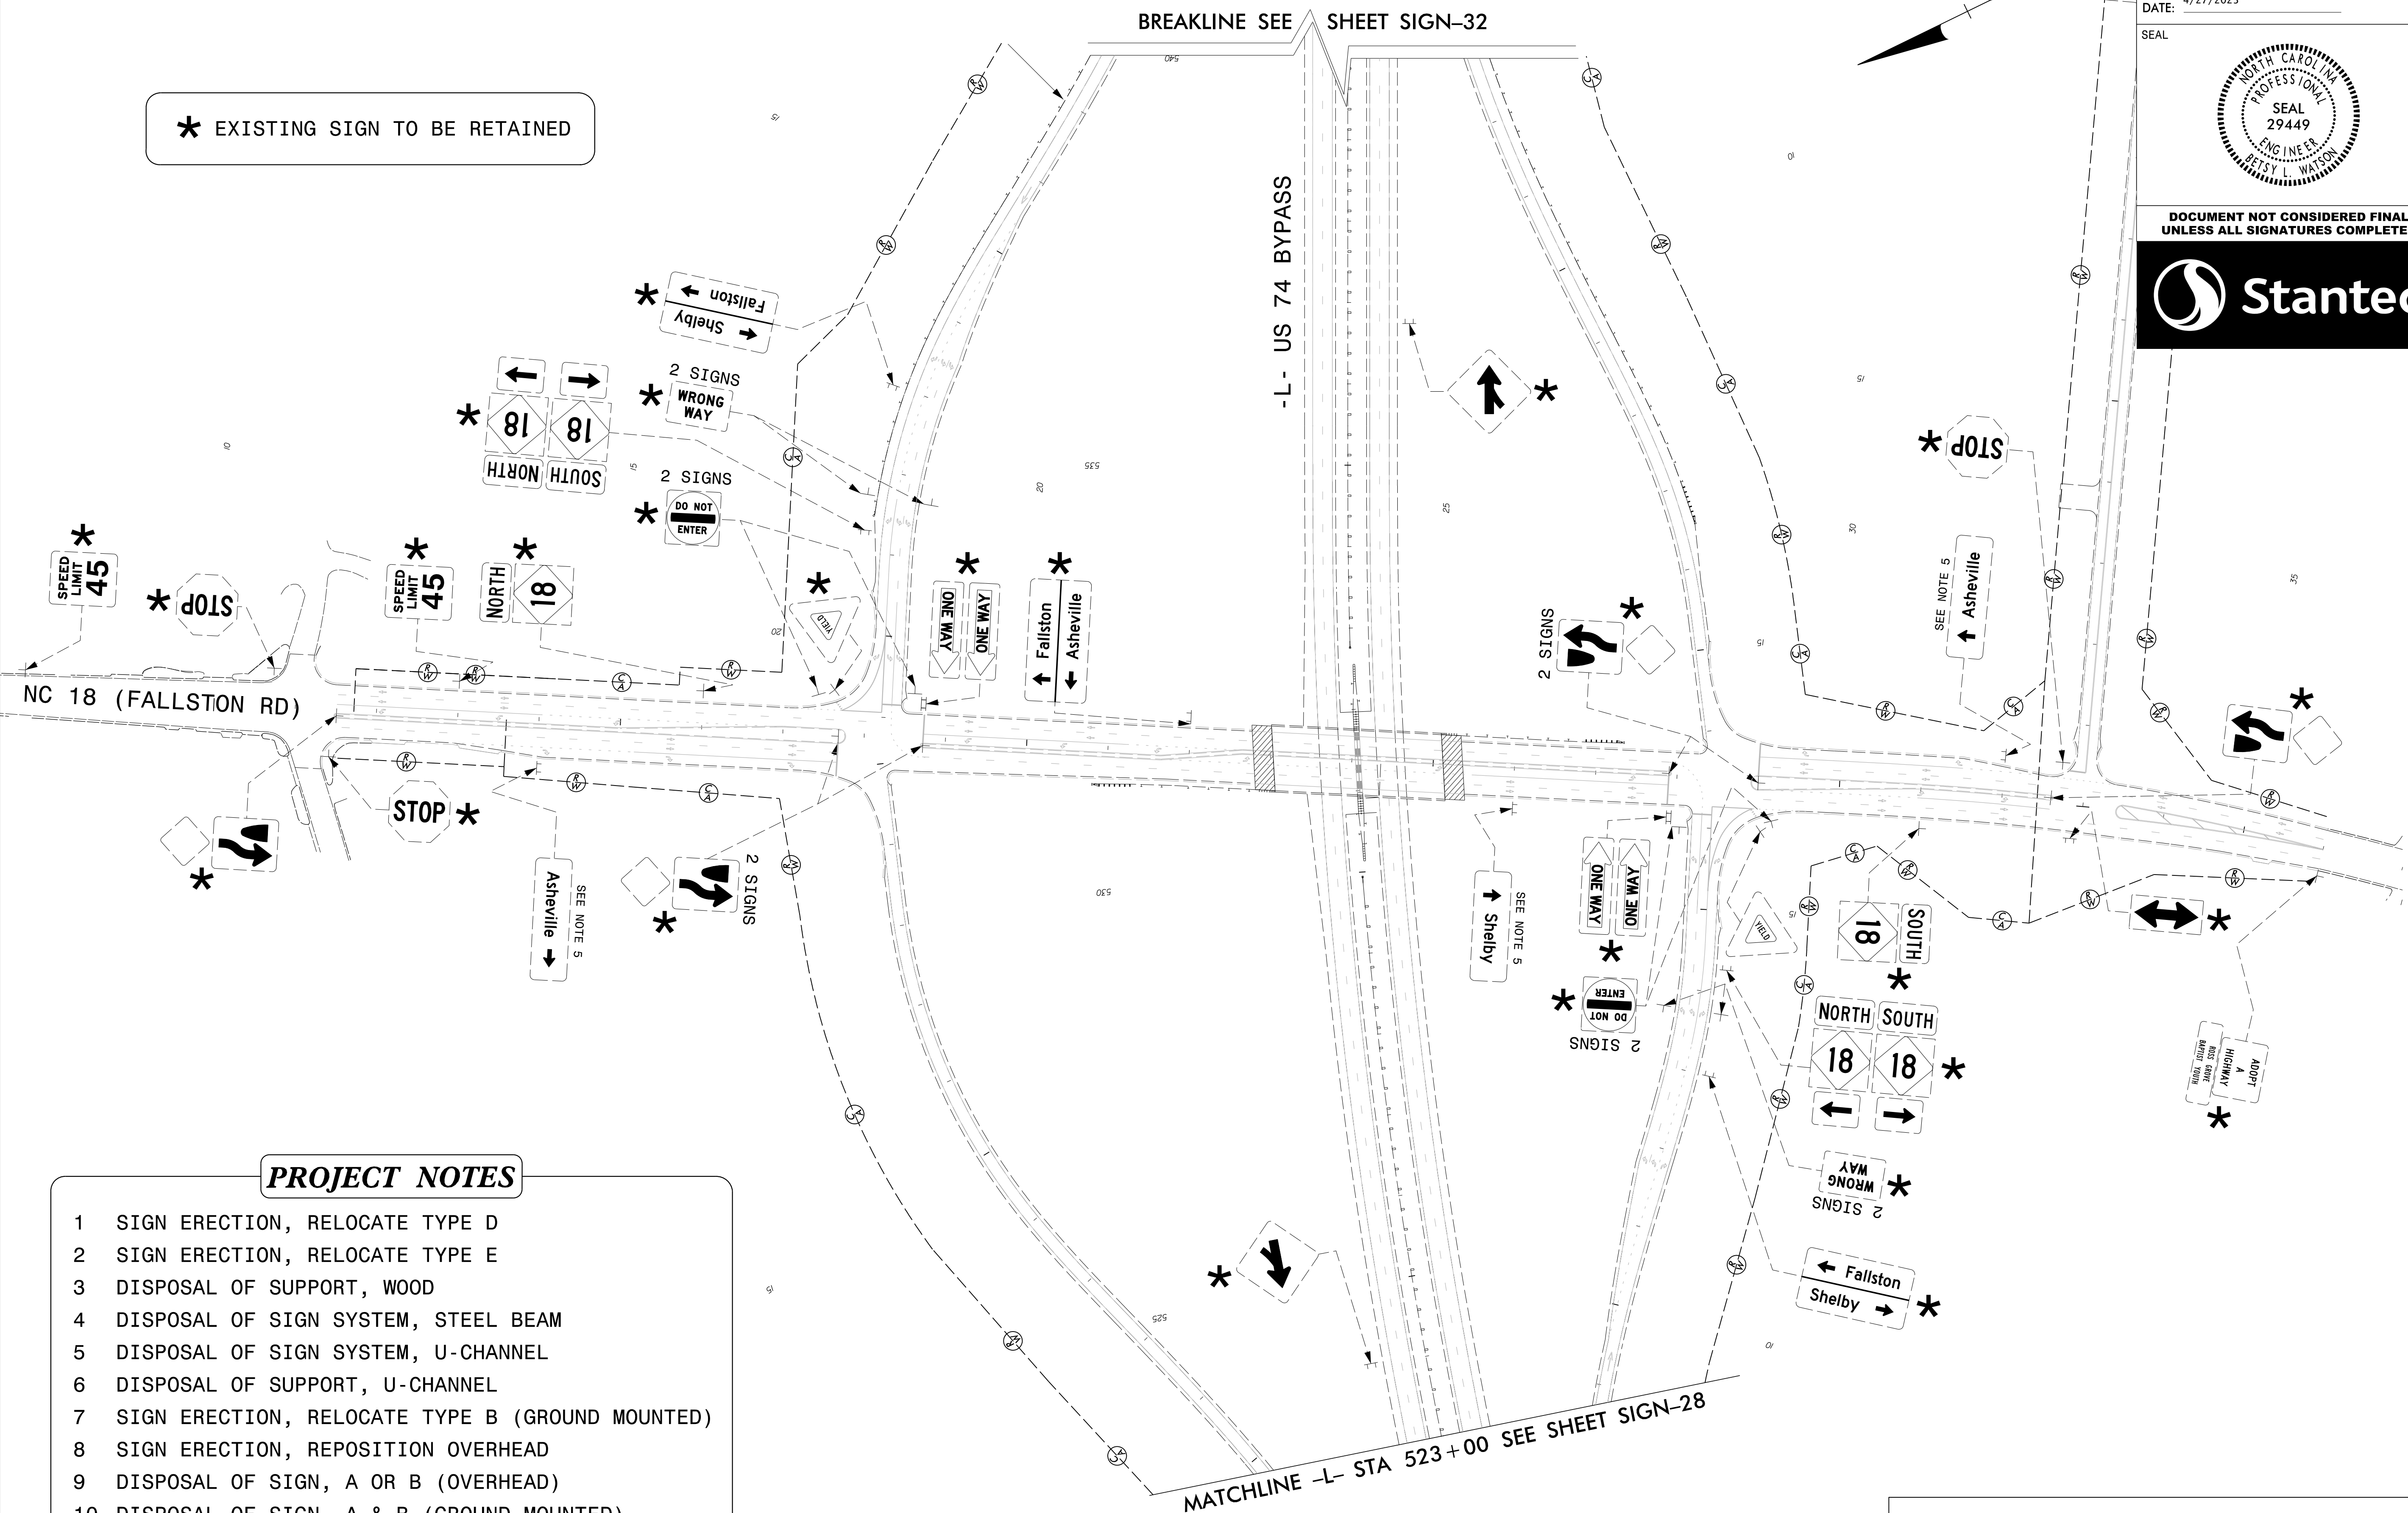

- PROJECT NOTES**
- 1 SIGN ERECTION, RELOCATE TYPE D
  - 2 SIGN ERECTION, RELOCATE TYPE E
  - 3 DISPOSAL OF SUPPORT, WOOD
  - 4 DISPOSAL OF SIGN SYSTEM, STEEL BEAM
  - 5 DISPOSAL OF SIGN SYSTEM, U-CHANNEL
  - 6 DISPOSAL OF SUPPORT, U-CHANNEL
  - 7 SIGN ERECTION, RELOCATE TYPE B (GROUND MOUNTED)
  - 8 SIGN ERECTION, REPOSITION OVERHEAD
  - 9 DISPOSAL OF SIGN, A OR B (OVERHEAD)
  - 10 DISPOSAL OF SIGN, A & B (GROUND MOUNTED)


EXISTING SIGNING  
US 74 BYPASS  
-L- STA 523+00 TO STA 540+00

\$\$\$\$\$SYTIME\$\$\$\$\$  
\$\$\$\$\$DDGN\$\$\$\$\$  
\$\$\$\$\$USERNAME\$\$\$\$\$

APPROVED: *Betsy L. Watson*

DATE: 4/27/2023

SEAL

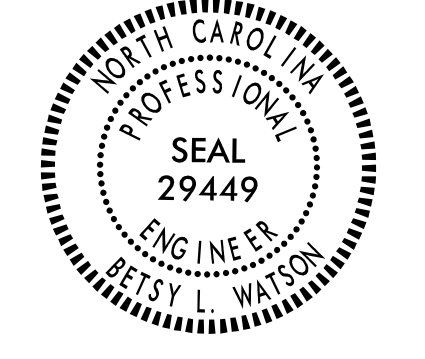

DOCUMENT NOT CONSIDERED FINAL UNLESS ALL SIGNATURES COMPLETED




\* EXISTING SIGN TO BE RETAINED

BREAKLINE SEE SHEET SIGN-33


-L- US 74 BYPASS


MATCHLINE -L- STA 523+00 SEE SHEET SIGN-29

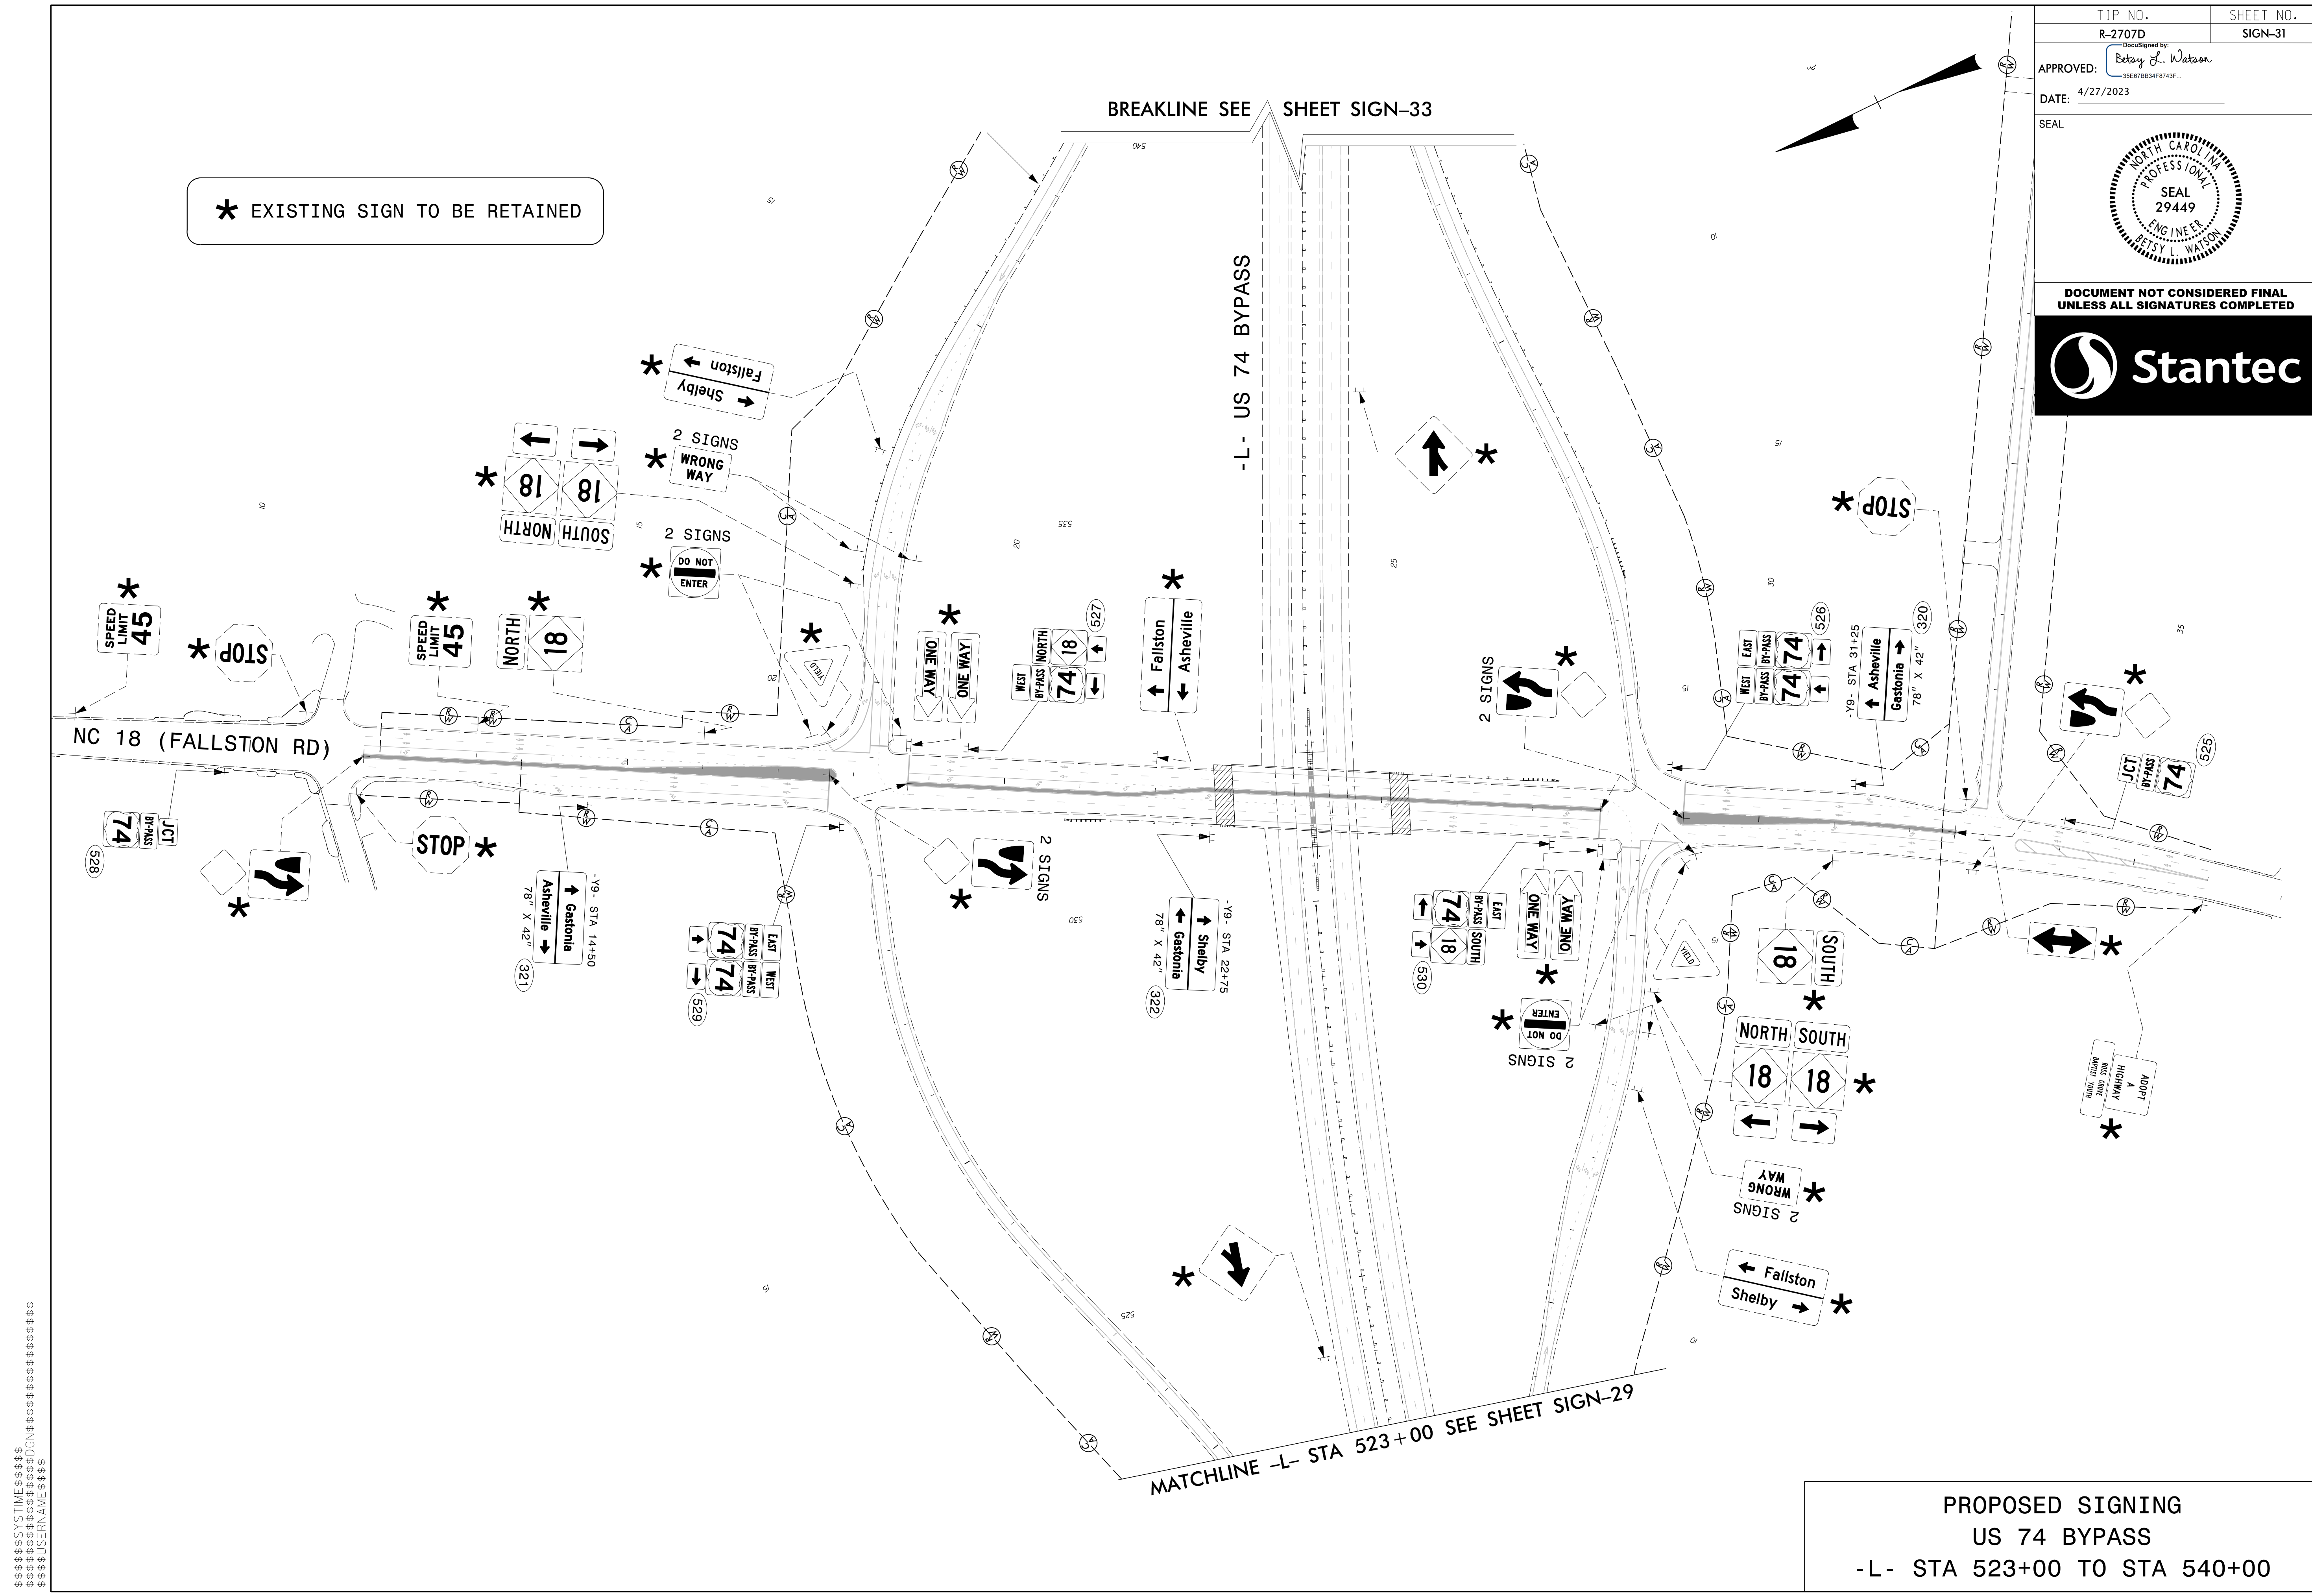


\$\$\$\$\$SYTIME\$\$\$\$\$  
\$\$\$\$\$DDGN\$\$\$\$\$  
\$\$\$\$\$USERNAME\$\$\$\$\$

PROPOSED SIGNING  
US 74 BYPASS  
-L- STA 523+00 TO STA 540+00

TIP NO. R-2707D	SHEET NO. SIGN-32
APPROVED: <i>Betsy L. Watson</i> <small>REGISTERED PROFESSIONAL ENGINEER</small>	
DATE: 4/27/2023	
SEAL	
	
DOCUMENT NOT CONSIDERED FINAL UNLESS ALL SIGNATURES COMPLETED	

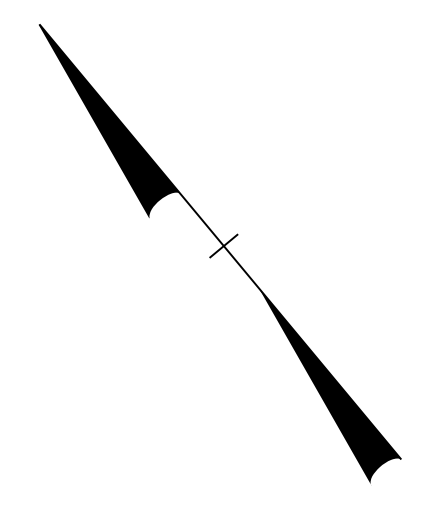

\* EXISTING SIGN TO BE RETAINED

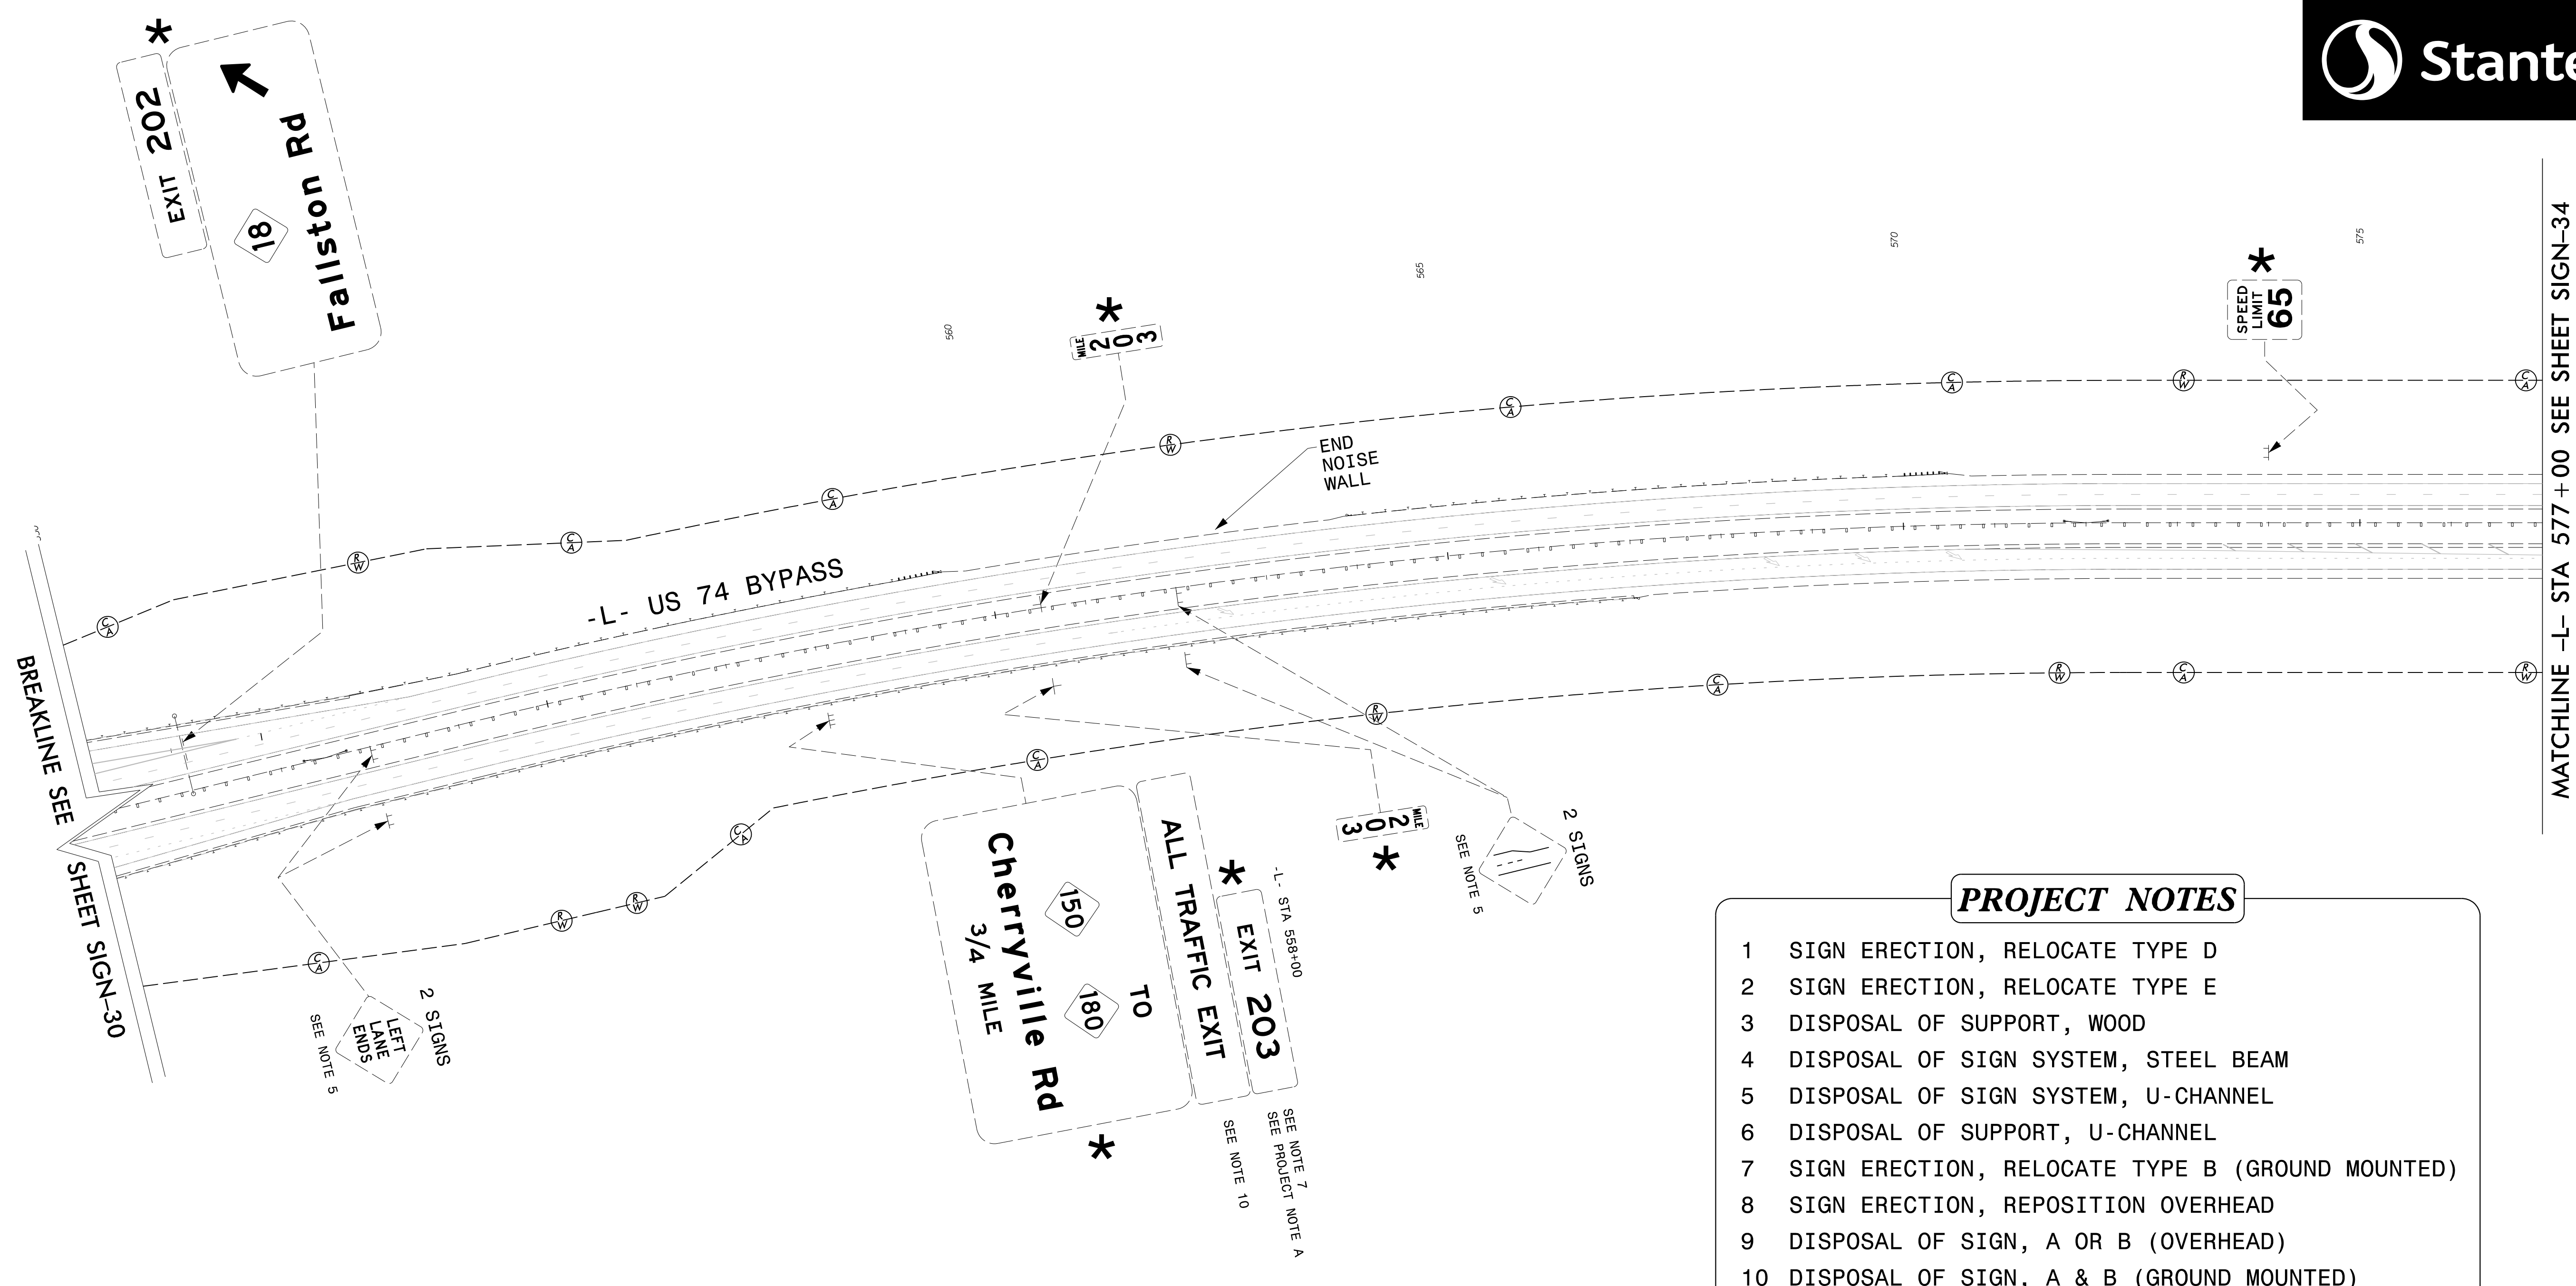


**PROJECT NOTES**

- 1 SIGN ERECTION, RELOCATE TYPE D
- 2 SIGN ERECTION, RELOCATE TYPE E
- 3 DISPOSAL OF SUPPORT, WOOD
- 4 DISPOSAL OF SIGN SYSTEM, STEEL BEAM
- 5 DISPOSAL OF SIGN SYSTEM, U-CHANNEL
- 6 DISPOSAL OF SUPPORT, U-CHANNEL
- 7 SIGN ERECTION, RELOCATE TYPE B (GROUND MOUNTED)
- 8 SIGN ERECTION, REPOSITION OVERHEAD
- 9 DISPOSAL OF SIGN, A OR B (OVERHEAD)
- 10 DISPOSAL OF SIGN, A & B (GROUND MOUNTED)


**EXISTING SIGNING**  
**US 74 BYPASS**  
**-L- STA 550+00 TO STA 577+00**

\$\$\$SYTIME\$\$\$\$  
 \$\$\$DGN\$\$\$\$  
 \$\$\$USERNAME\$\$\$\$


TIP NO. R-2707D	SHEET NO. SIGN-33
APPROVED: <i>Betsy L. Watson</i> <small>REGISTERED PROFESSIONAL ENGINEER</small>	
DATE: 4/27/2023	
SEAL	

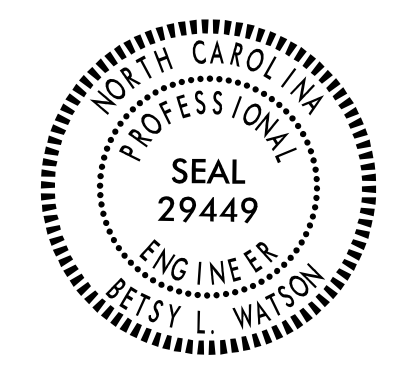

DOCUMENT NOT CONSIDERED FINAL  
UNLESS ALL SIGNATURES COMPLETED

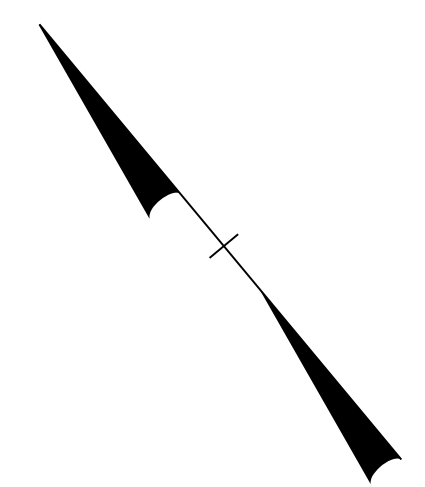

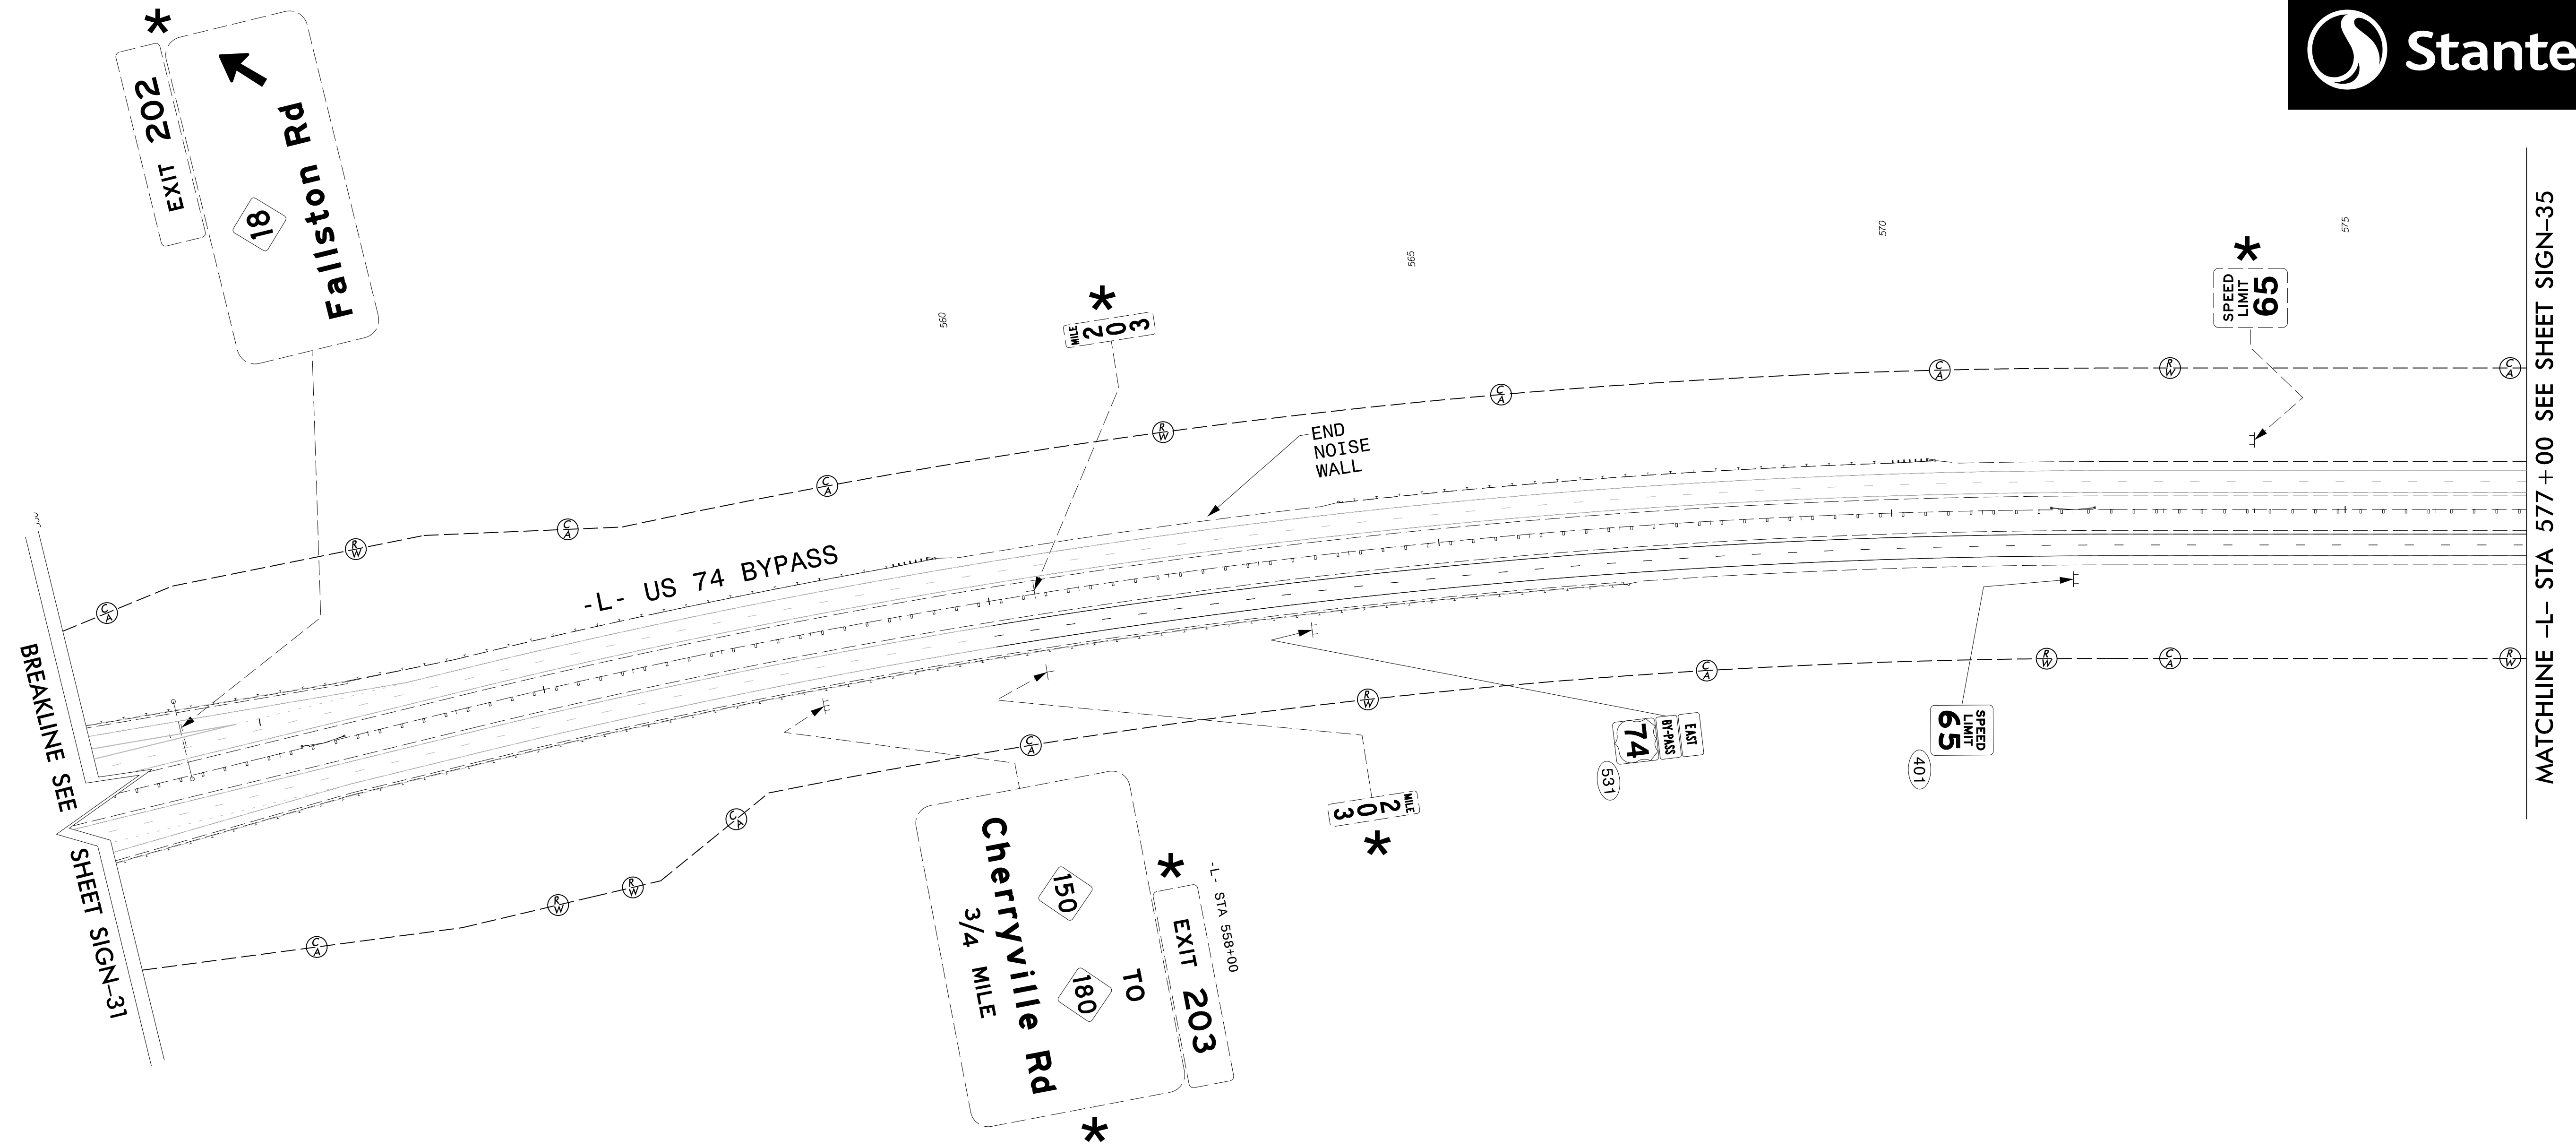

\* EXISTING SIGN TO BE RETAINED



\$\$\$\$\$SYTIME\$\$\$\$\$  
\$\$\$\$\$DDGN\$\$\$\$\$  
\$\$\$\$\$USERNAME\$\$\$\$\$



PROPOSED SIGNING  
US 74 BYPASS  
-L- STA 550+00 TO STA 577+00



TIP NO. R-2707D	SHEET NO. SIGN-34
APPROVED: <i>Betsy L. Watson</i> SEAL 29449 ENGINEER BETSY L. WATSON	
DATE: 4/27/2023	
SEAL	
	
DOCUMENT NOT CONSIDERED FINAL UNLESS ALL SIGNATURES COMPLETED	
	

### PROJECT NOTES

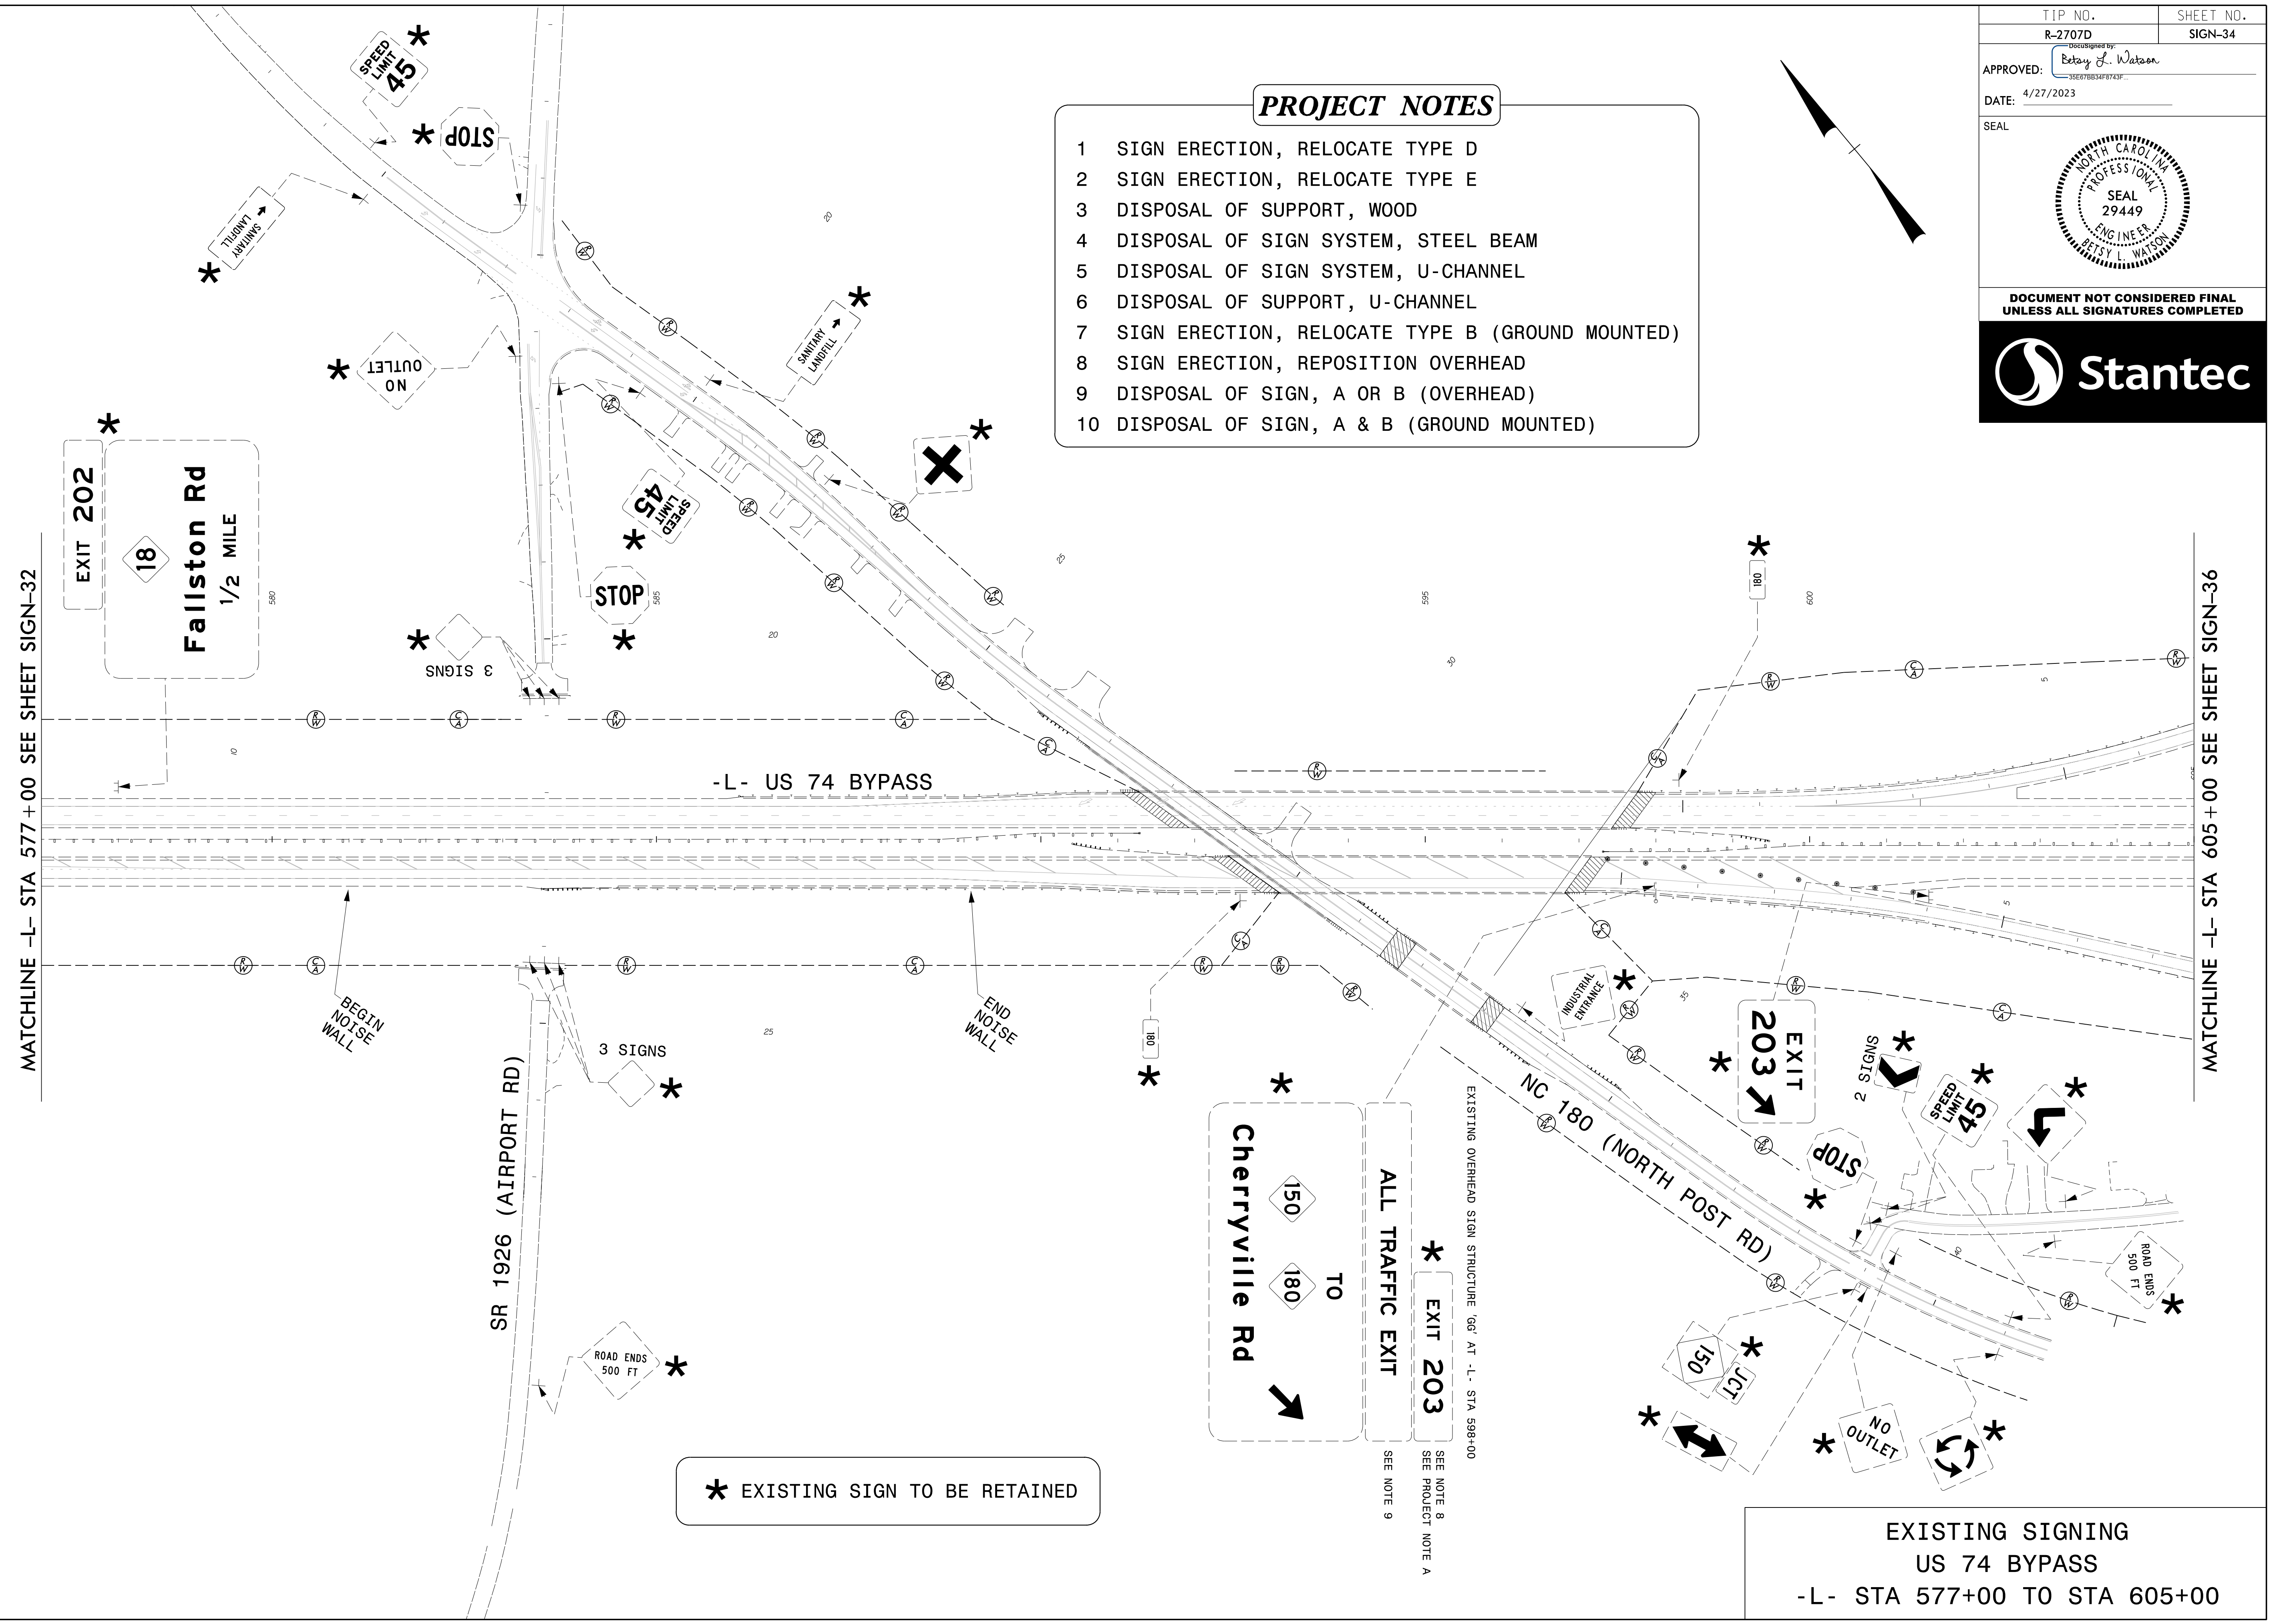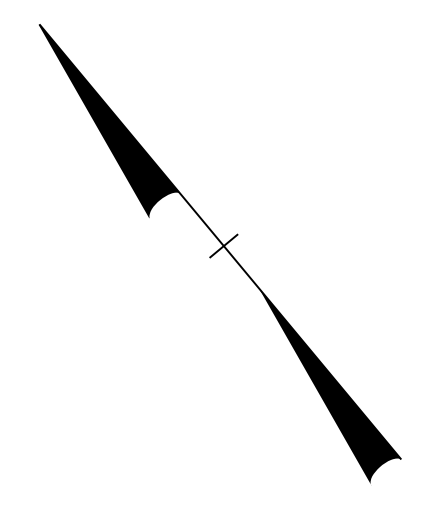

- 1 SIGN ERECTION, RELOCATE TYPE D
- 2 SIGN ERECTION, RELOCATE TYPE E
- 3 DISPOSAL OF SUPPORT, WOOD
- 4 DISPOSAL OF SIGN SYSTEM, STEEL BEAM
- 5 DISPOSAL OF SIGN SYSTEM, U-CHANNEL
- 6 DISPOSAL OF SUPPORT, U-CHANNEL
- 7 SIGN ERECTION, RELOCATE TYPE B (GROUND MOUNTED)
- 8 SIGN ERECTION, REPOSITION OVERHEAD
- 9 DISPOSAL OF SIGN, A OR B (OVERHEAD)
- 10 DISPOSAL OF SIGN, A & B (GROUND MOUNTED)





\* EXISTING SIGN TO BE RETAINED

EXISTING SIGNING  
US 74 BYPASS  
-L- STA 577+00 TO STA 605+00

\$\$\$\$\$SYTIME\$\$\$\$\$  
\$\$\$\$\$DGN\$\$\$\$\$  
\$\$\$\$\$USERNAME\$\$\$\$\$


TIP NO. R-2707D	SHEET NO. SIGN-35
APPROVED: <i>Betsy L. Watson</i> 35E9FB834F8743F	
DATE: 4/27/2023	
SEAL	
	
DOCUMENT NOT CONSIDERED FINAL UNLESS ALL SIGNATURES COMPLETED	
	

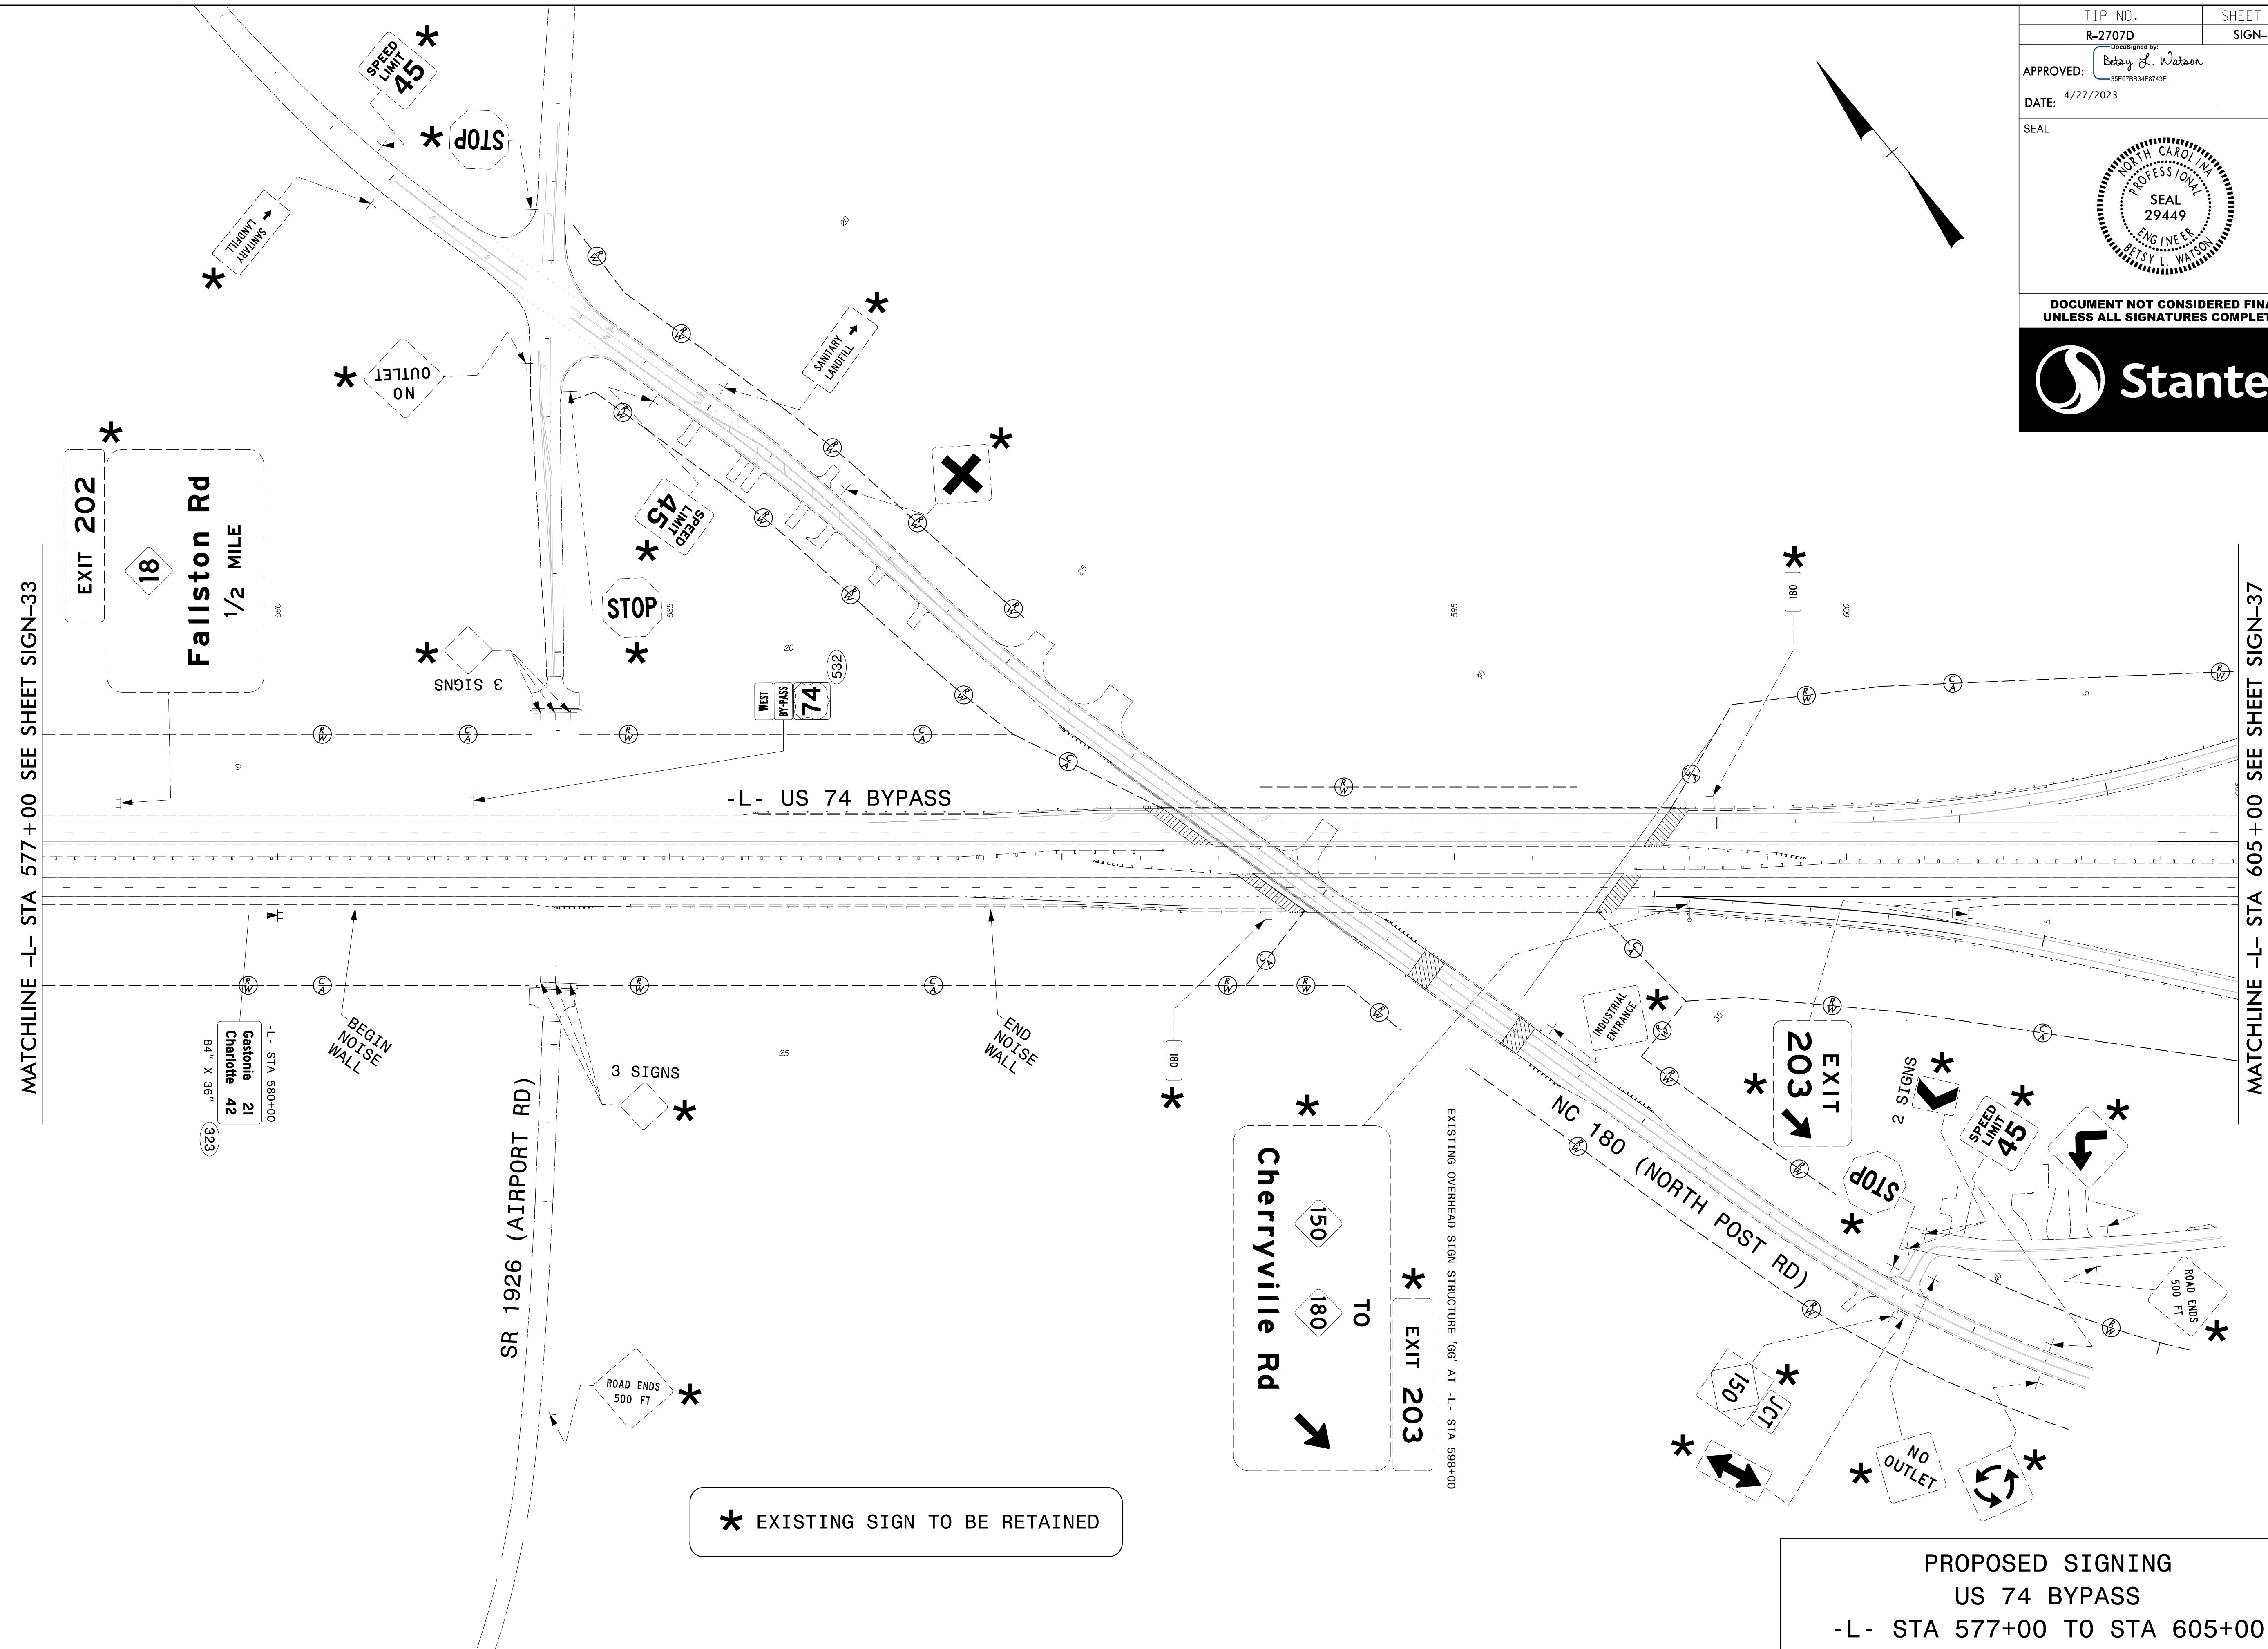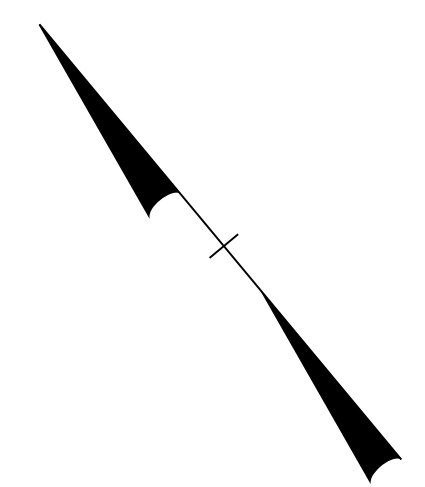



\* EXISTING SIGN TO BE RETAINED

PROPOSED SIGNING  
US 74 BYPASS  
-L- STA 577+00 TO STA 605+00

\$\$\$\$\$SYTIME\$\$\$\$\$  
\$\$\$\$\$DDGN\$\$\$\$\$  
\$\$\$\$\$USERNAME\$\$\$\$\$

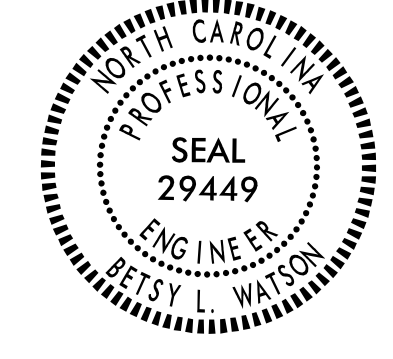

DOCUMENT NOT CONSIDERED FINAL  
UNLESS ALL SIGNATURES COMPLETED

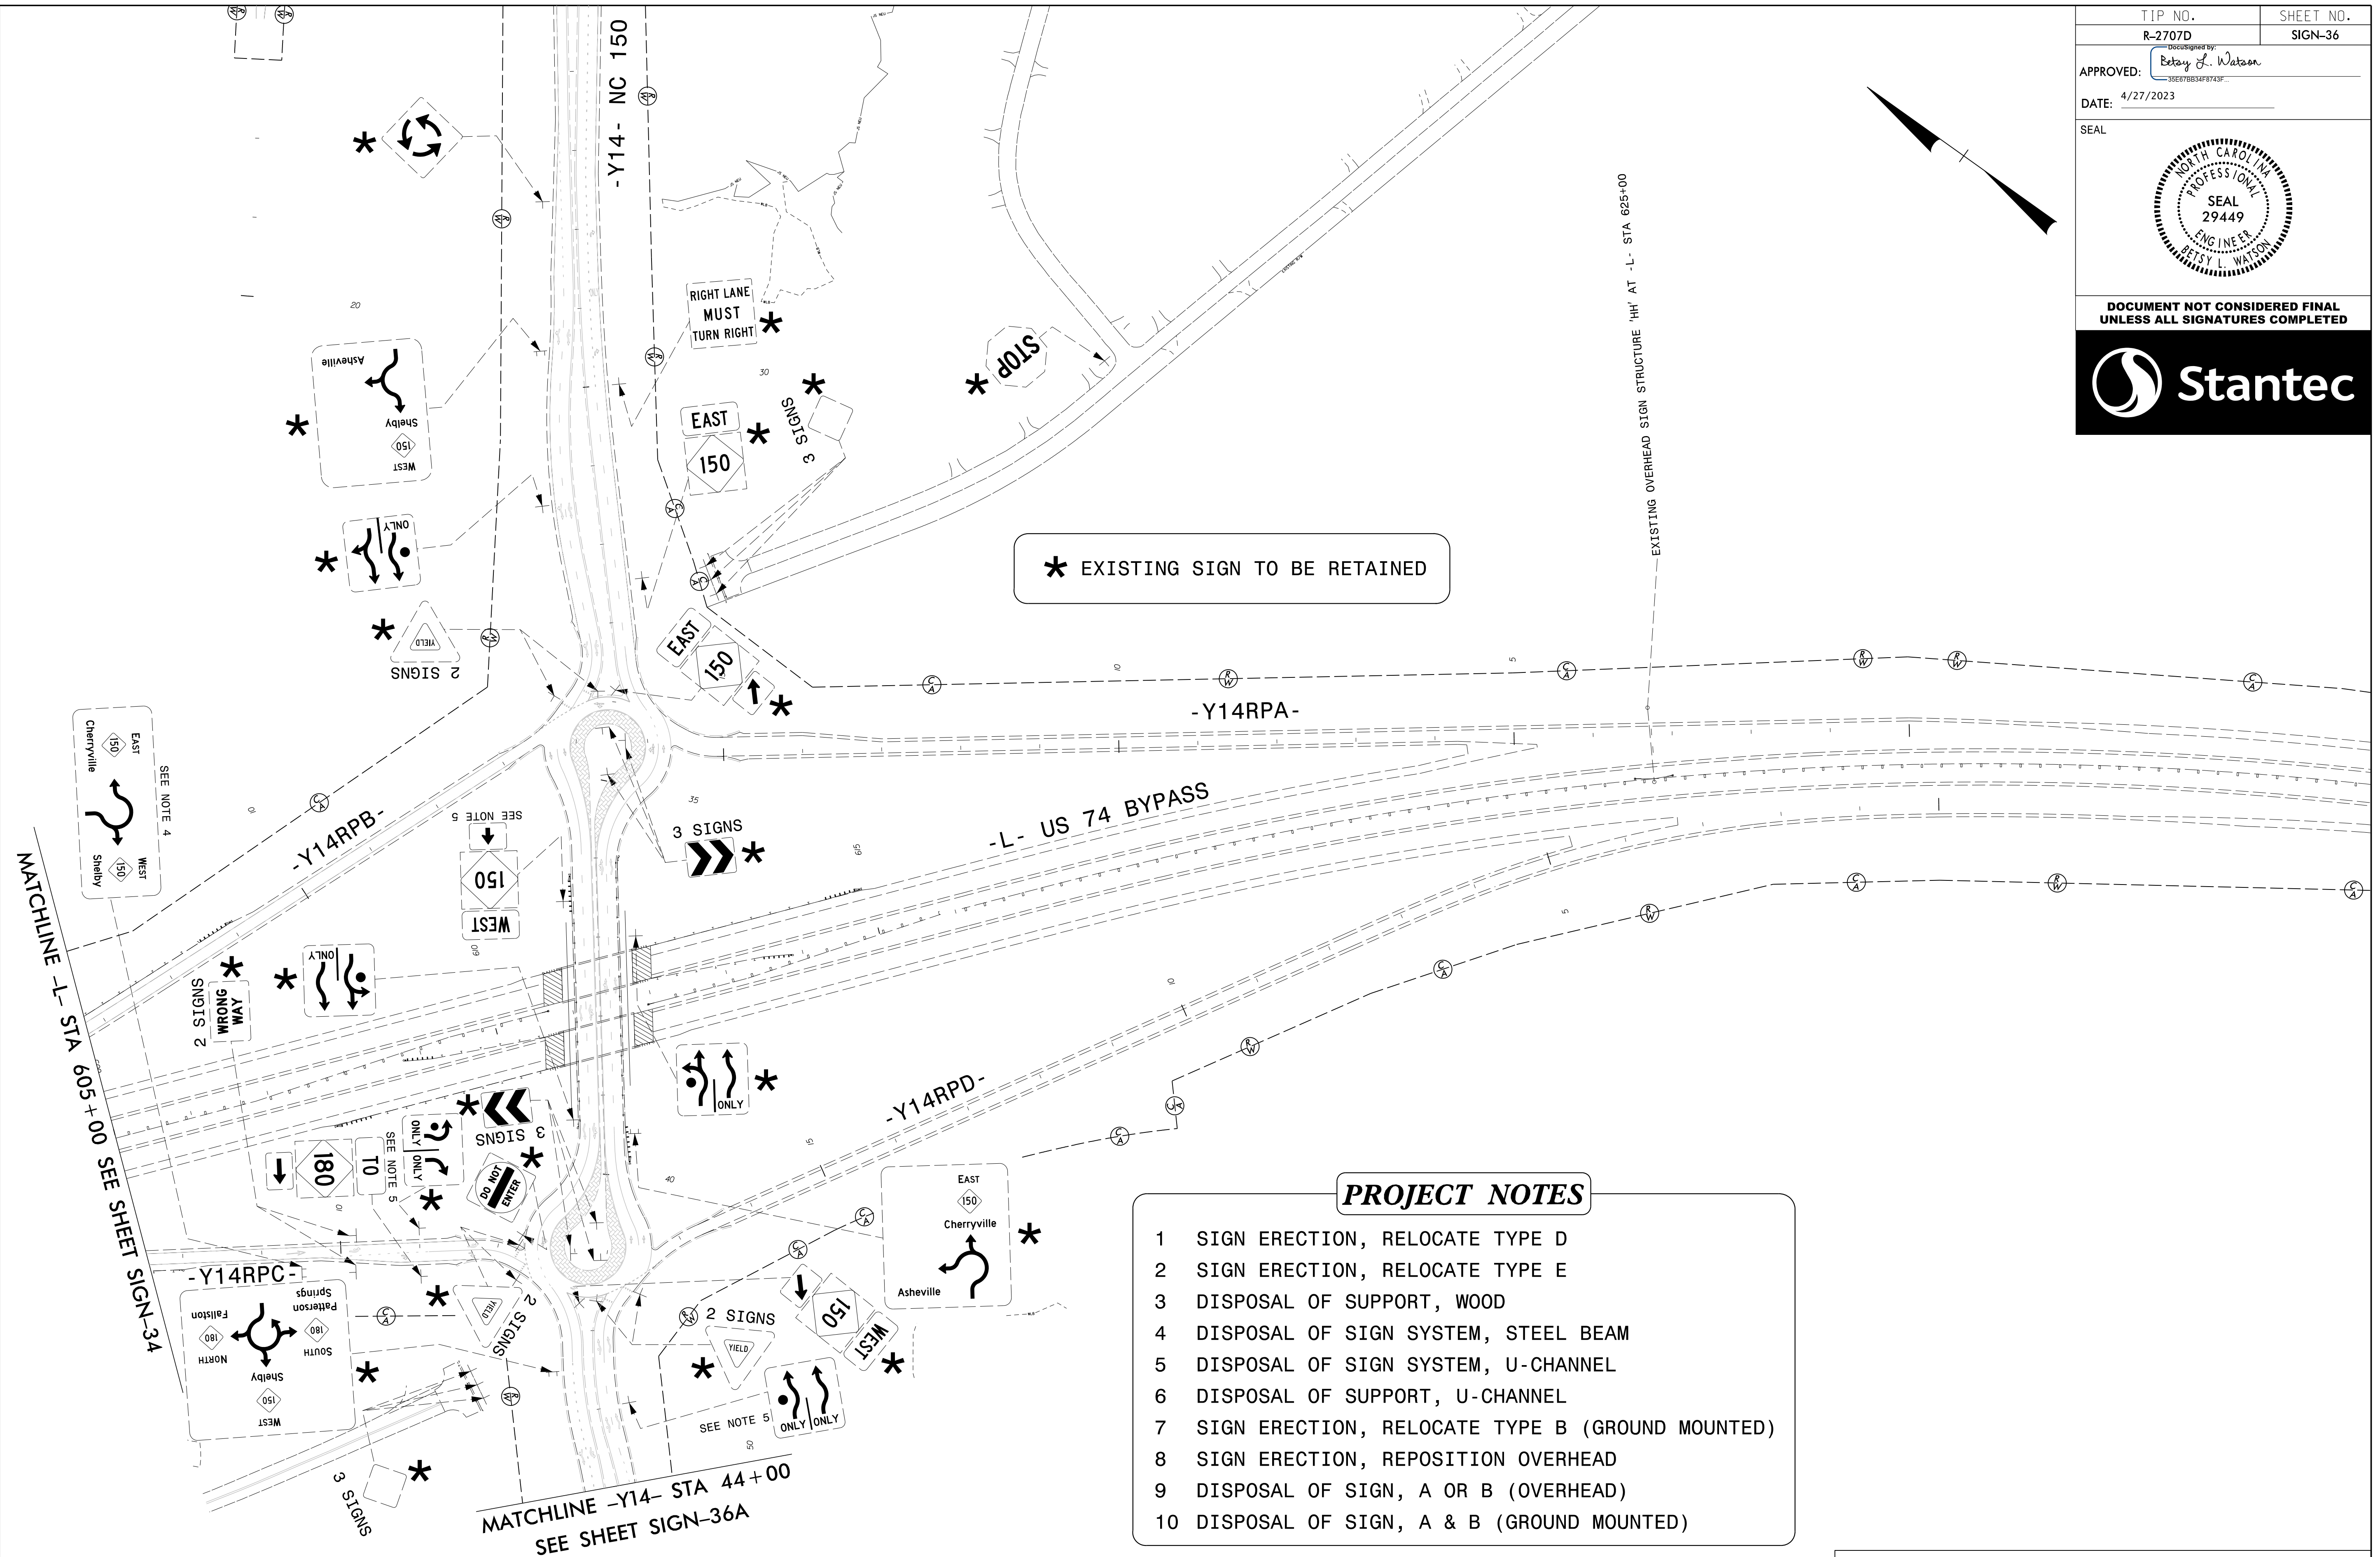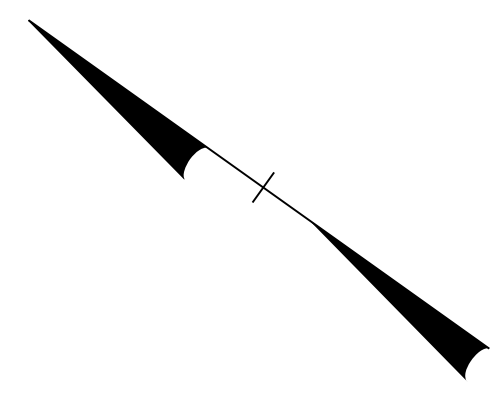



\* EXISTING SIGN TO BE RETAINED


**PROJECT NOTES**

- 1 SIGN ERECTION, RELOCATE TYPE D
- 2 SIGN ERECTION, RELOCATE TYPE E
- 3 DISPOSAL OF SUPPORT, WOOD
- 4 DISPOSAL OF SIGN SYSTEM, STEEL BEAM
- 5 DISPOSAL OF SIGN SYSTEM, U-CHANNEL
- 6 DISPOSAL OF SUPPORT, U-CHANNEL
- 7 SIGN ERECTION, RELOCATE TYPE B (GROUND MOUNTED)
- 8 SIGN ERECTION, REPOSITION OVERHEAD
- 9 DISPOSAL OF SIGN, A OR B (OVERHEAD)
- 10 DISPOSAL OF SIGN, A & B (GROUND MOUNTED)

EXISTING SIGNING  
US 74 BYPASS  
-L- STA 605+00 TO STA 633+00

\$\$\$\$\$SYTIME\$\$\$\$\$  
\$\$\$\$\$DDGN\$\$\$\$\$  
\$\$\$\$\$USERNAME\$\$\$\$\$

TIP NO. R-2707D	SHEET NO. SIGN-36A
APPROVED: <i>Betsy L. Watson</i>	
DATE: 4/27/2023	
SEAL	
	
DOCUMENT NOT CONSIDERED FINAL UNLESS ALL SIGNATURES COMPLETED	
	

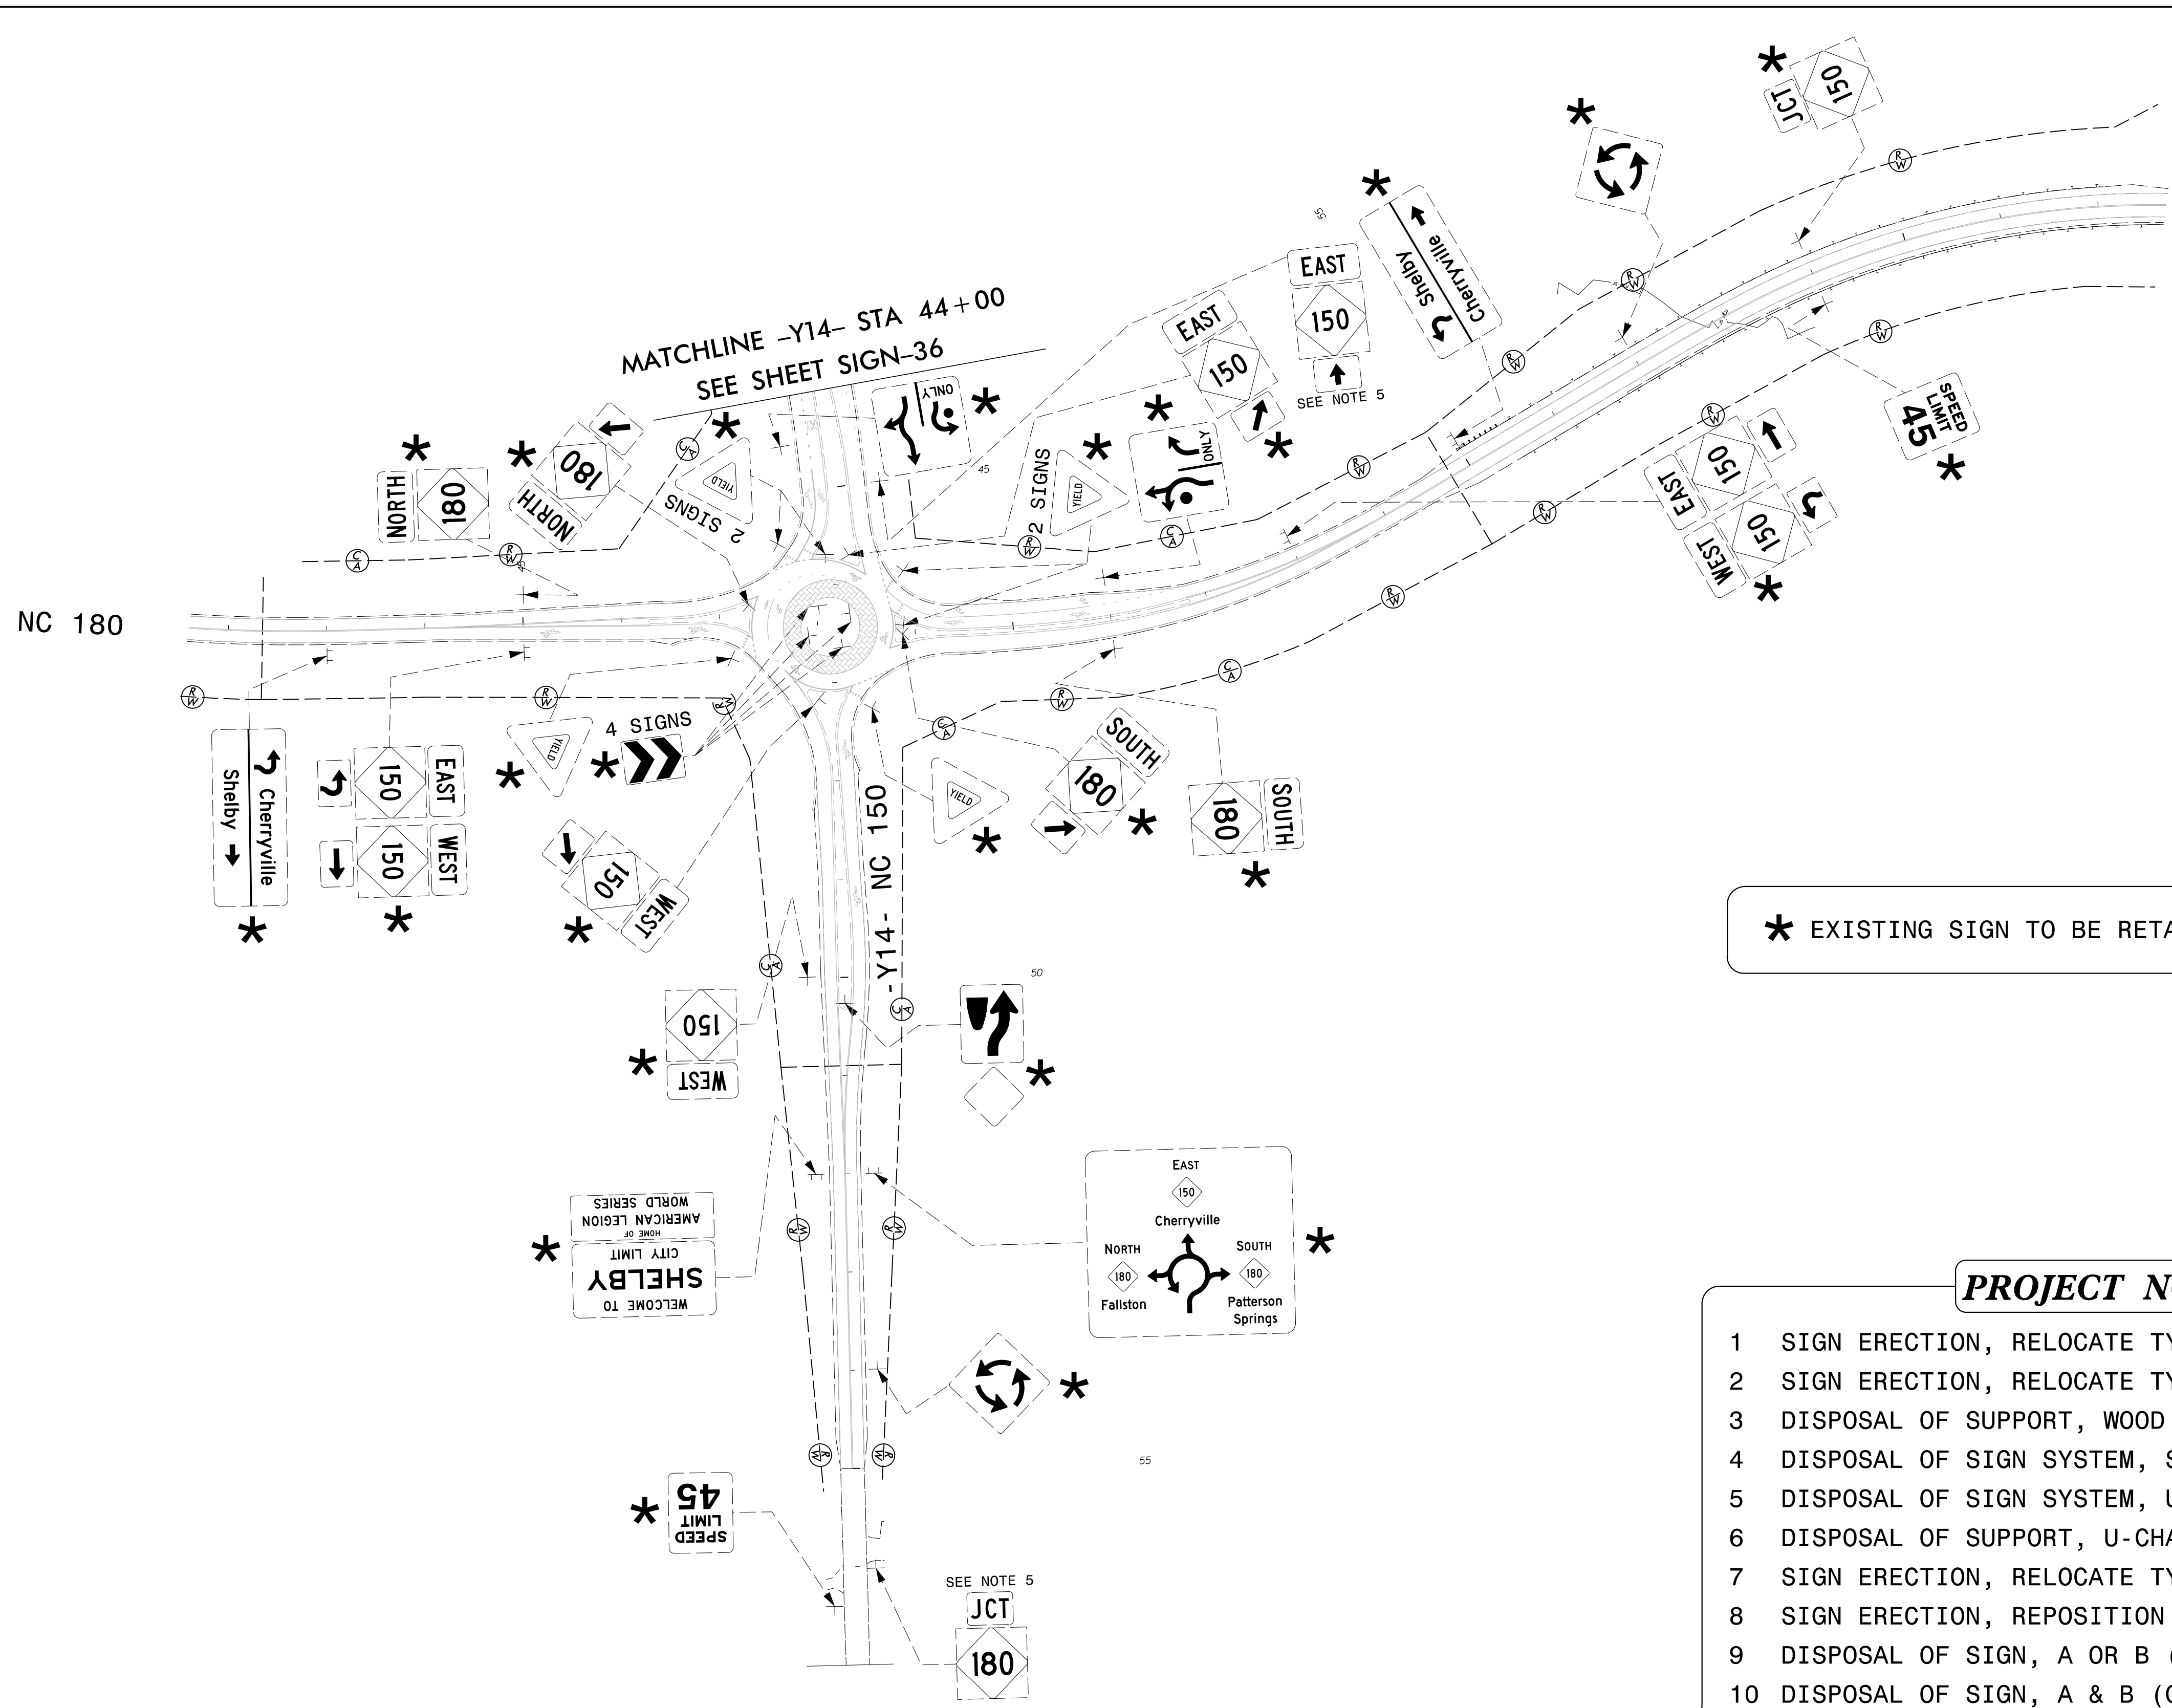


\* EXISTING SIGN TO BE RETAINED

**PROJECT NOTES**

- 1 SIGN ERECTION, RELOCATE TYPE D
- 2 SIGN ERECTION, RELOCATE TYPE E
- 3 DISPOSAL OF SUPPORT, WOOD
- 4 DISPOSAL OF SIGN SYSTEM, STEEL BEAM
- 5 DISPOSAL OF SIGN SYSTEM, U-CHANNEL
- 6 DISPOSAL OF SUPPORT, U-CHANNEL
- 7 SIGN ERECTION, RELOCATE TYPE B (GROUND MOUNTED)
- 8 SIGN ERECTION, REPOSITION OVERHEAD
- 9 DISPOSAL OF SIGN, A OR B (OVERHEAD)
- 10 DISPOSAL OF SIGN, A & B (GROUND MOUNTED)

EXISTING SIGNING  
NC 150  
-Y14- STA 44+00 TO STA 57+00

\$\$\$\$\$SYSTEMTIME\$\$\$\$\$  
\$\$\$\$\$DGN\$\$\$\$\$  
\$\$\$\$\$USERNAME\$\$\$\$\$

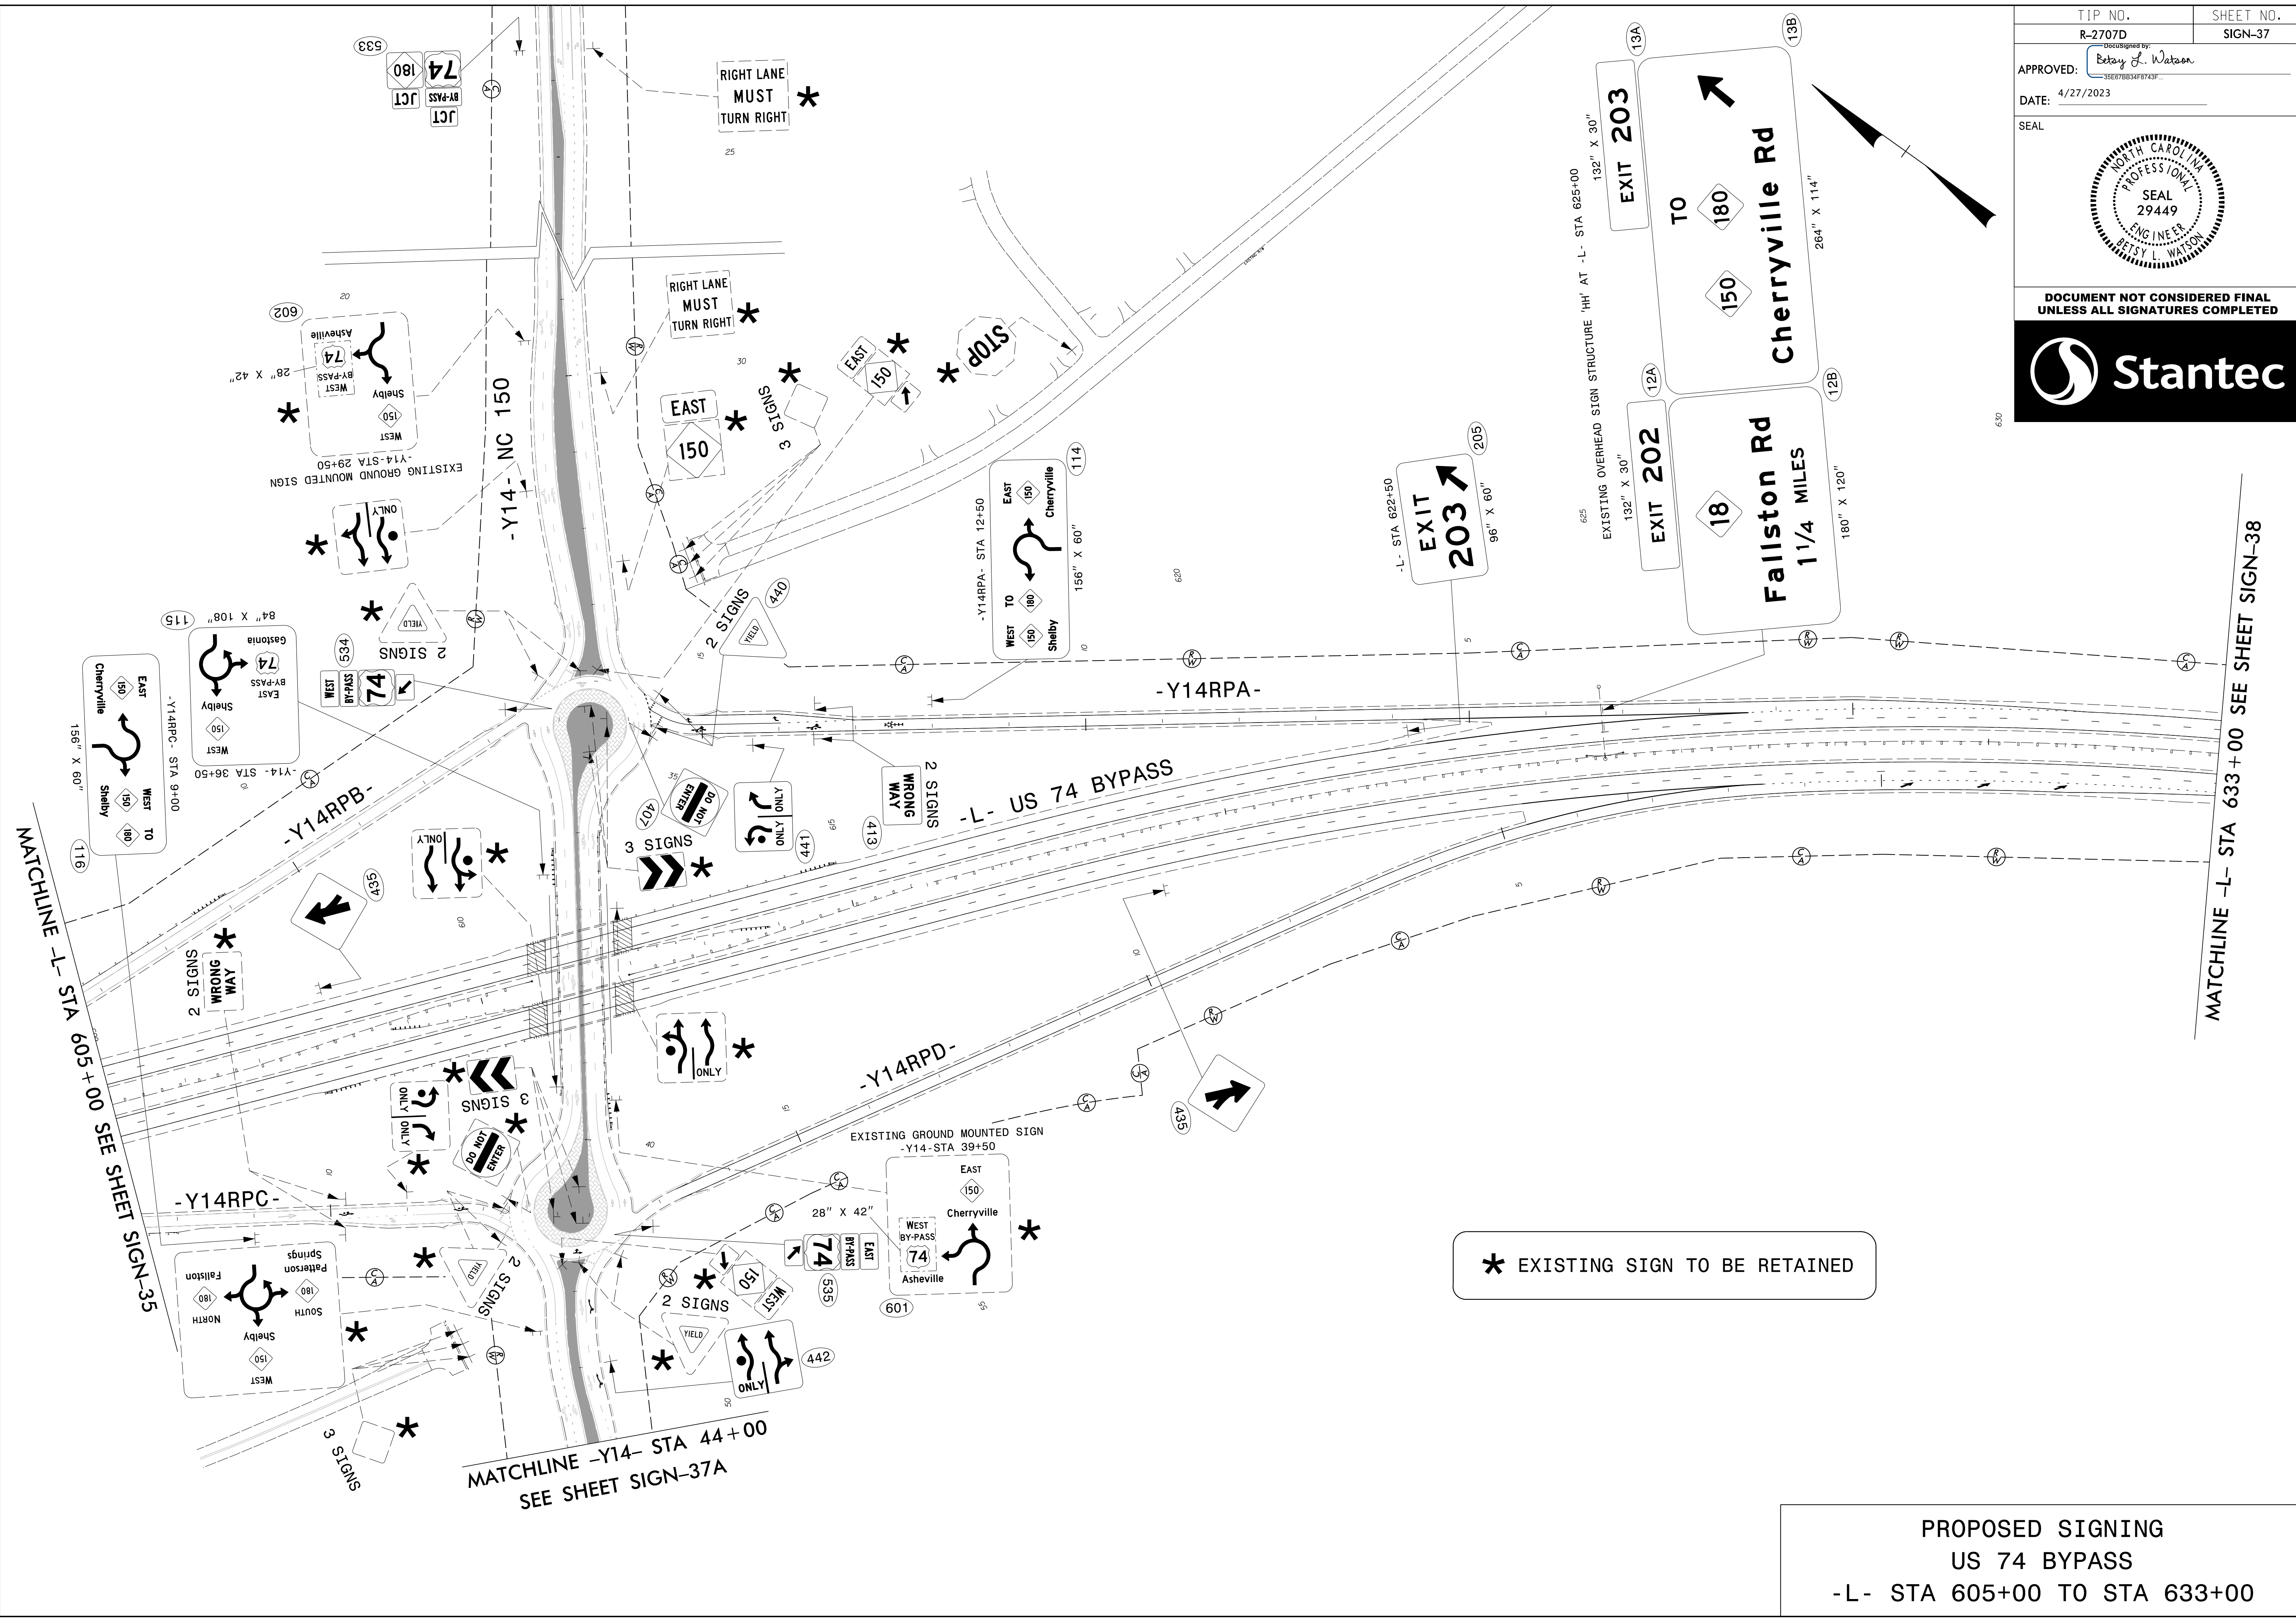


\* EXISTING SIGN TO BE RETAINED

PROPOSED SIGNING  
US 74 BYPASS  
-L- STA 605+00 TO STA 633+00



\$\$\$\$\$SYTIME\$\$\$\$\$  
\$\$\$\$\$DDGN\$\$\$\$\$  
\$\$\$\$\$USERNAME\$\$\$\$\$


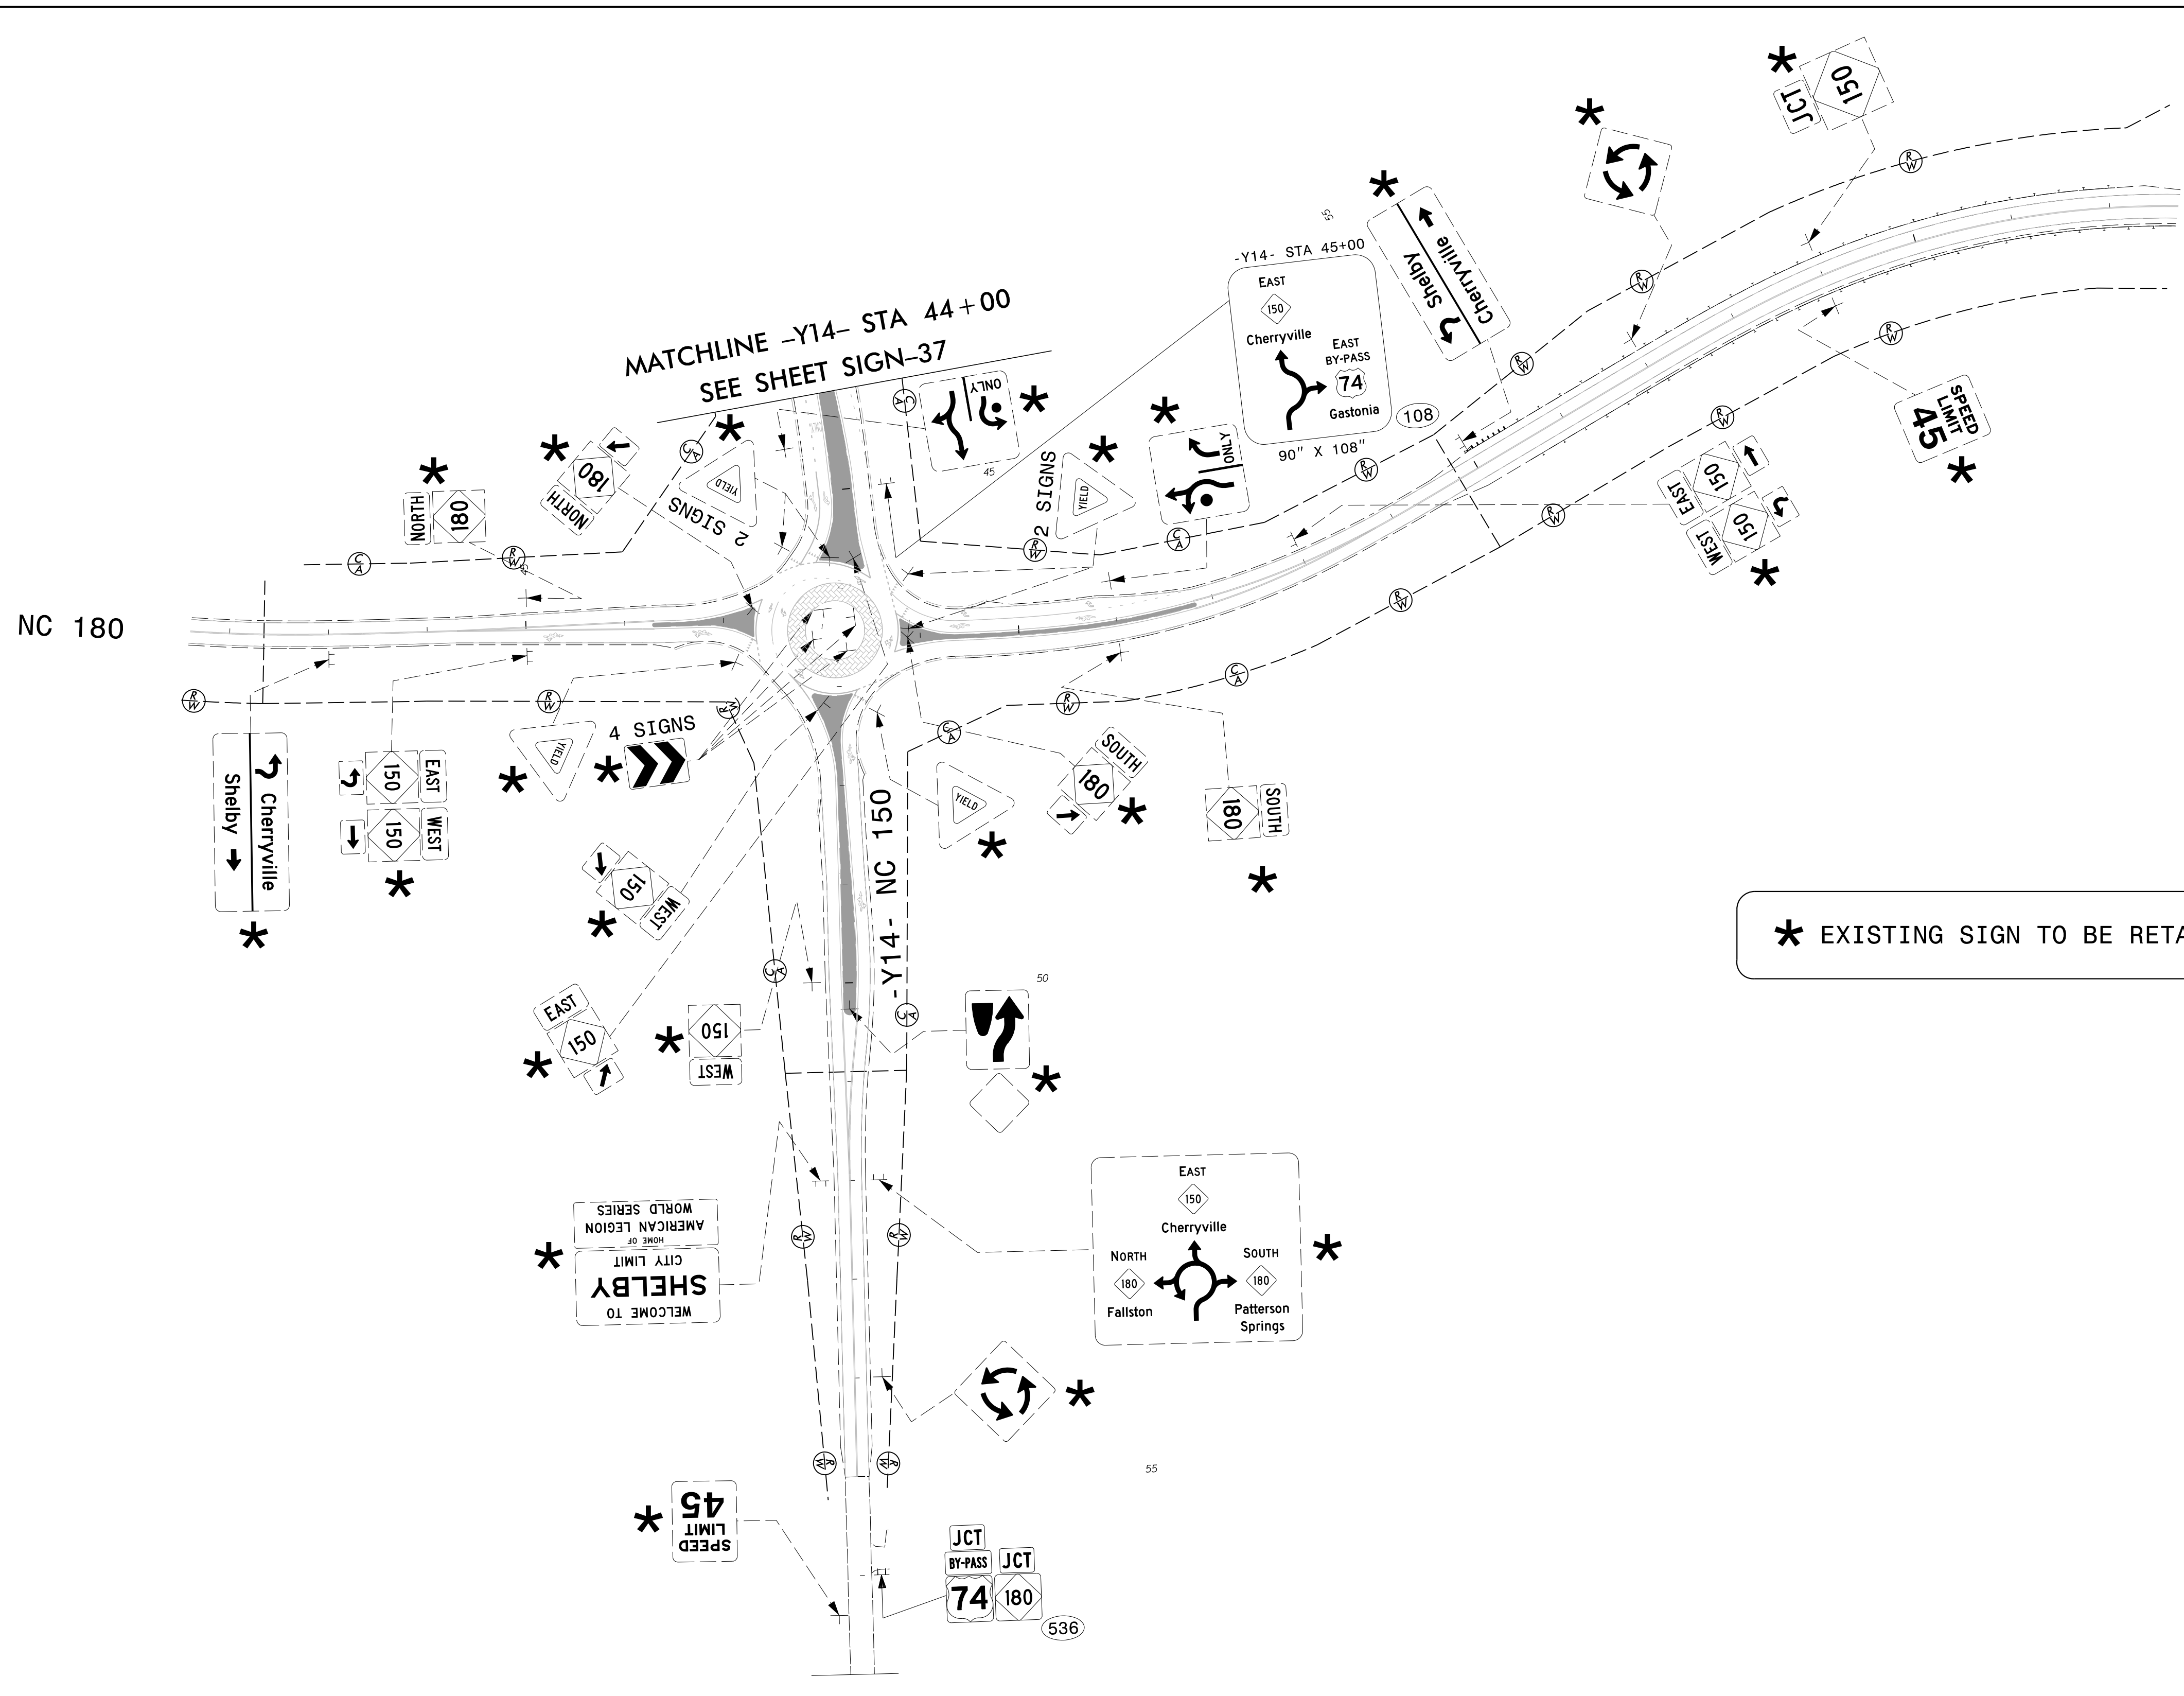
TIP NO. R-2707D	SHEET NO. SIGN-37A
APPROVED: <i>Betsy L. Watson</i>	
DATE: 4/27/2023	
SEAL	
DOCUMENT NOT CONSIDERED FINAL UNLESS ALL SIGNATURES COMPLETED	



\$\$\$\$\$SYSTEMTIME\$\$\$\$\$  
 \$\$\$DDMMYY\$\$\$\$\$  
 \$\$\$USER\$\$\$\$\$  
 \$\$\$USERNAM\$\$\$\$\$



**PROPOSED SIGNING**  
 NC 150  
 -Y14- STA 44+00 TO STA 57+00

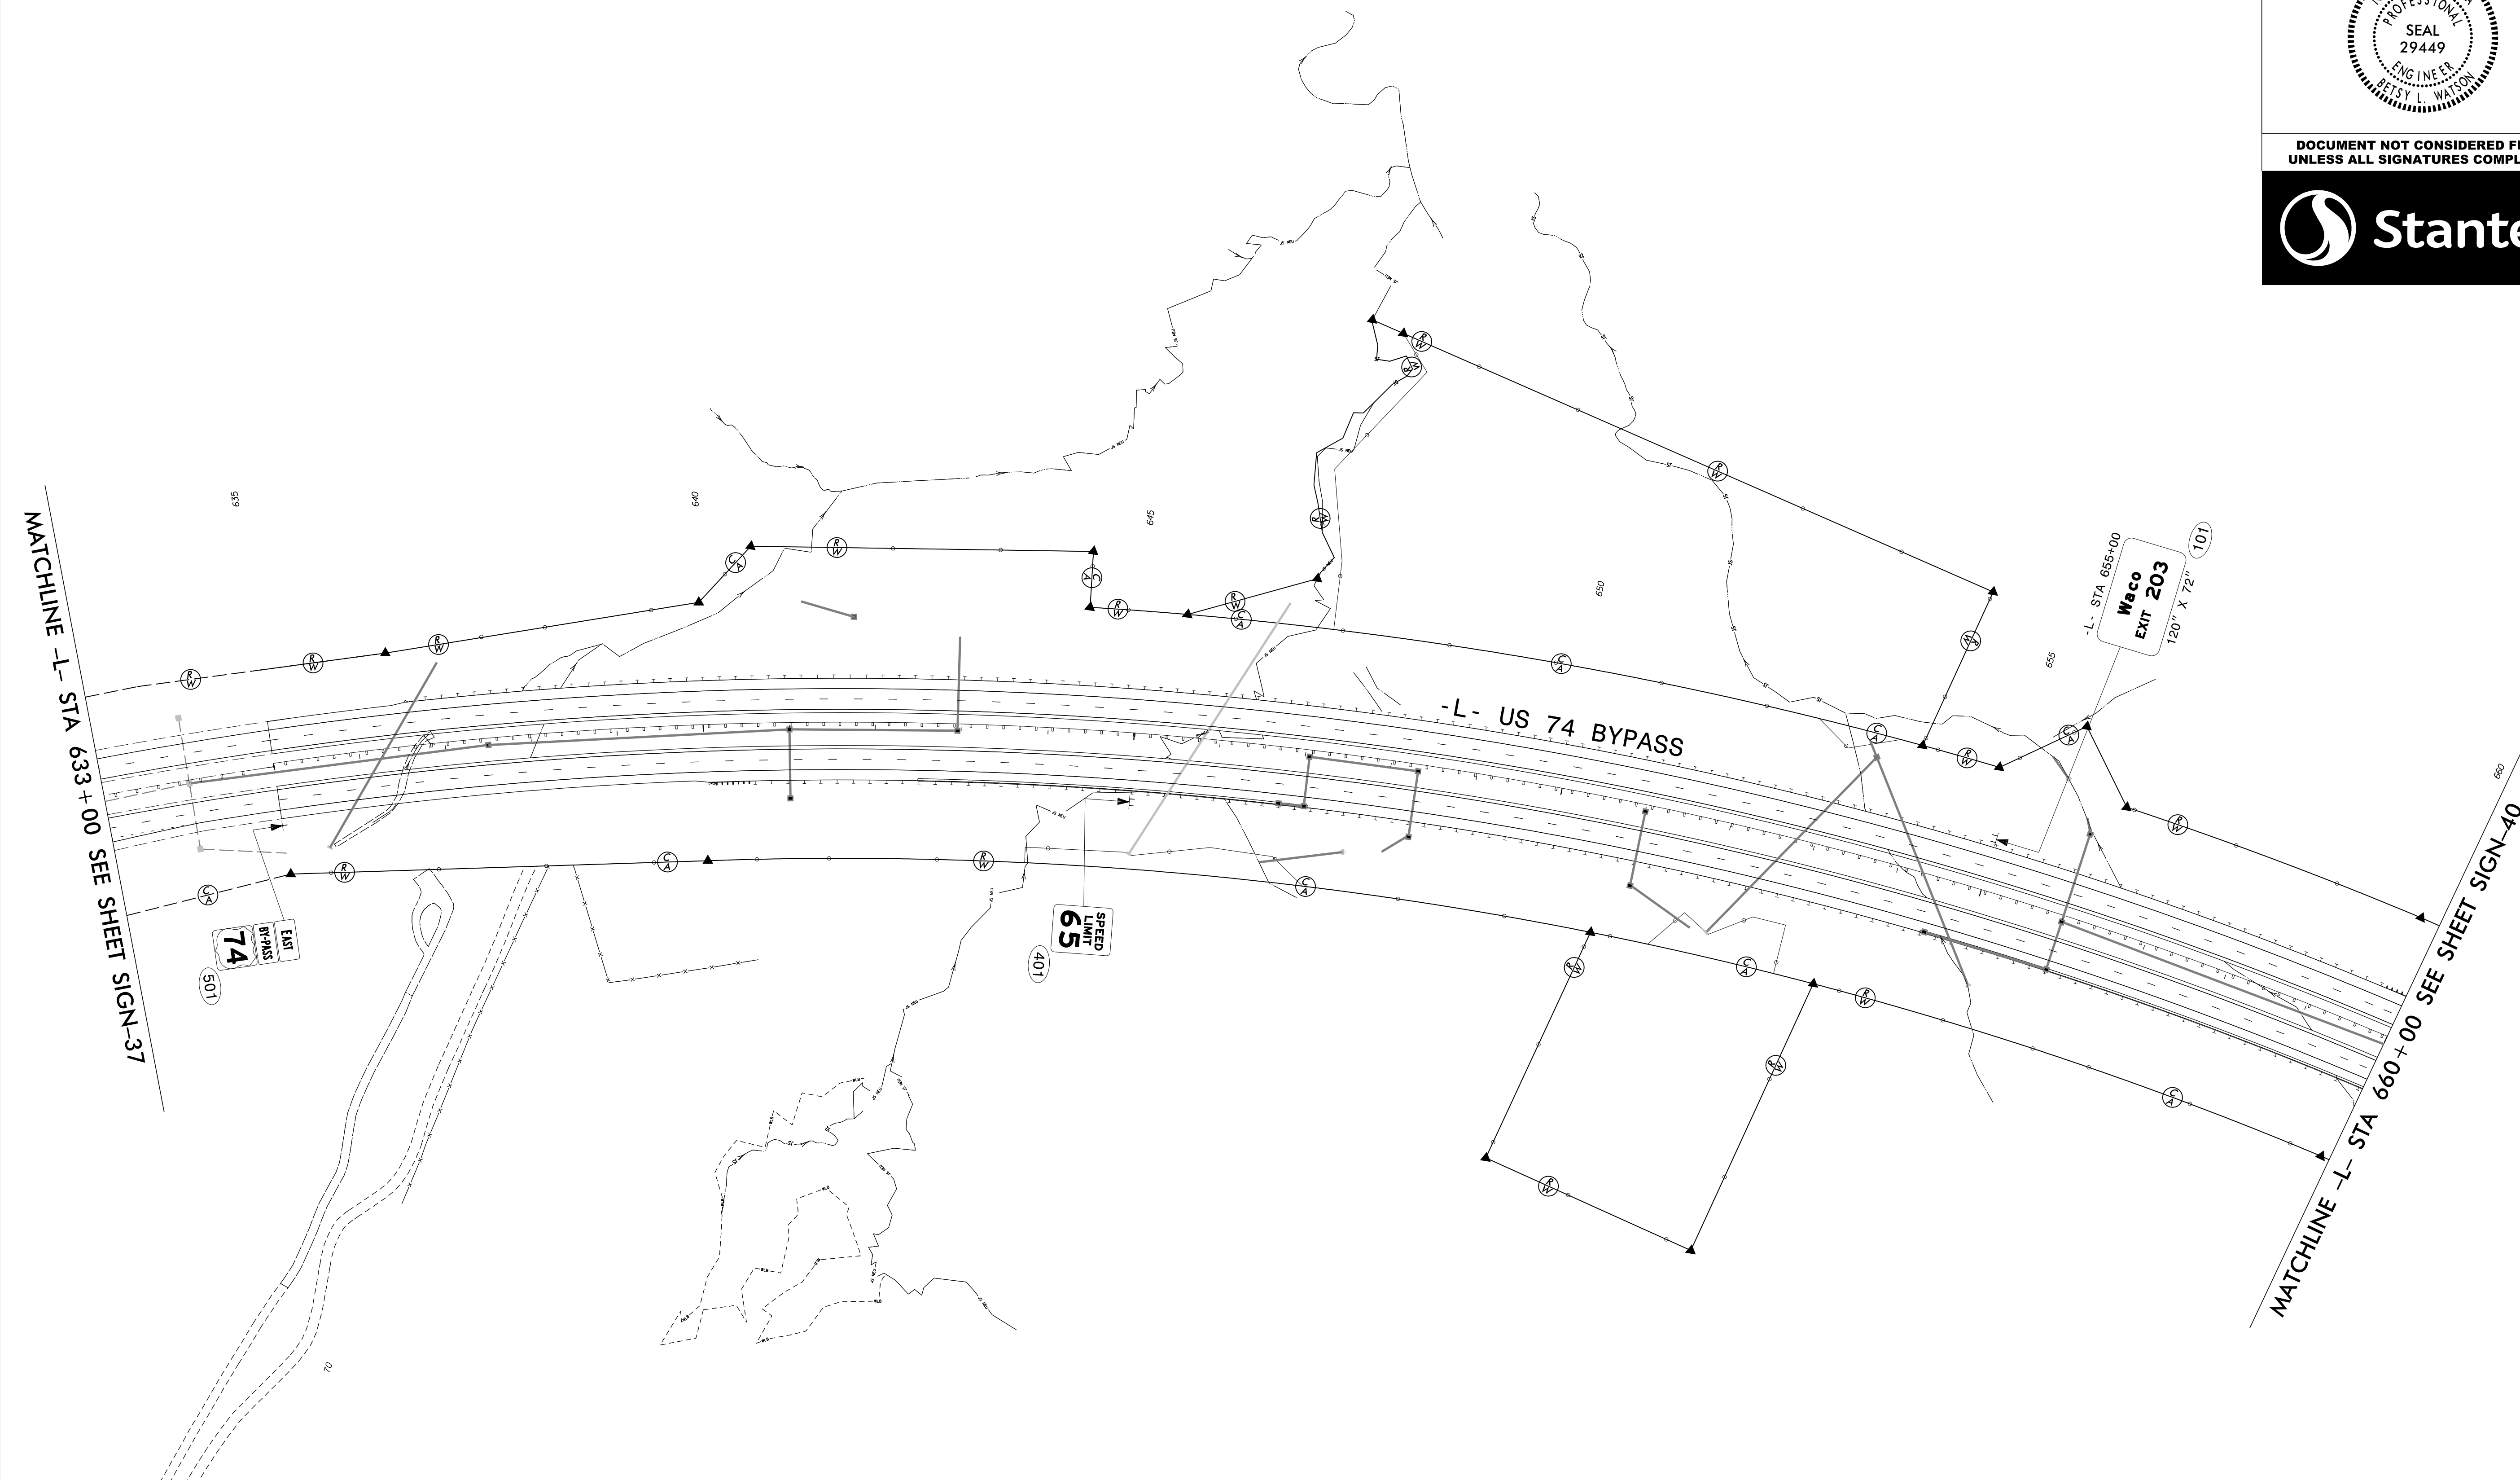
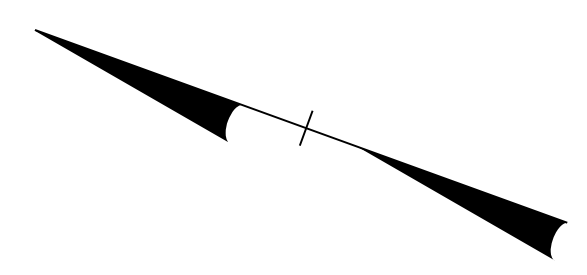
TIP NO. R-2707D	SHEET NO. SIGN-38
APPROVED: <i>Betsy L. Watson</i> 35E87B834F8743F	
DATE: 4/27/2023	
SEAL	
	
<b>DOCUMENT NOT CONSIDERED FINAL UNLESS ALL SIGNATURES COMPLETED</b>	
	



\$\$\$\$\$SYTIME\$\$\$\$\$  
 \$\$\$\$\$\$DGN\$\$\$\$\$  
 \$\$\$\$\$\$USERNAME\$\$\$\$\$

**PROPOSED SIGNING**  
**US 74 BYPASS**  
**-L- STA 633+00 TO STA 660+00**

TIP NO. R-2707D	SHEET NO. SIGN-39
APPROVED: <i>Betsy L. Watson</i> 35E67B834F8743F	
DATE: 4/27/2023	
SEAL	
	
DOCUMENT NOT CONSIDERED FINAL UNLESS ALL SIGNATURES COMPLETED	
	

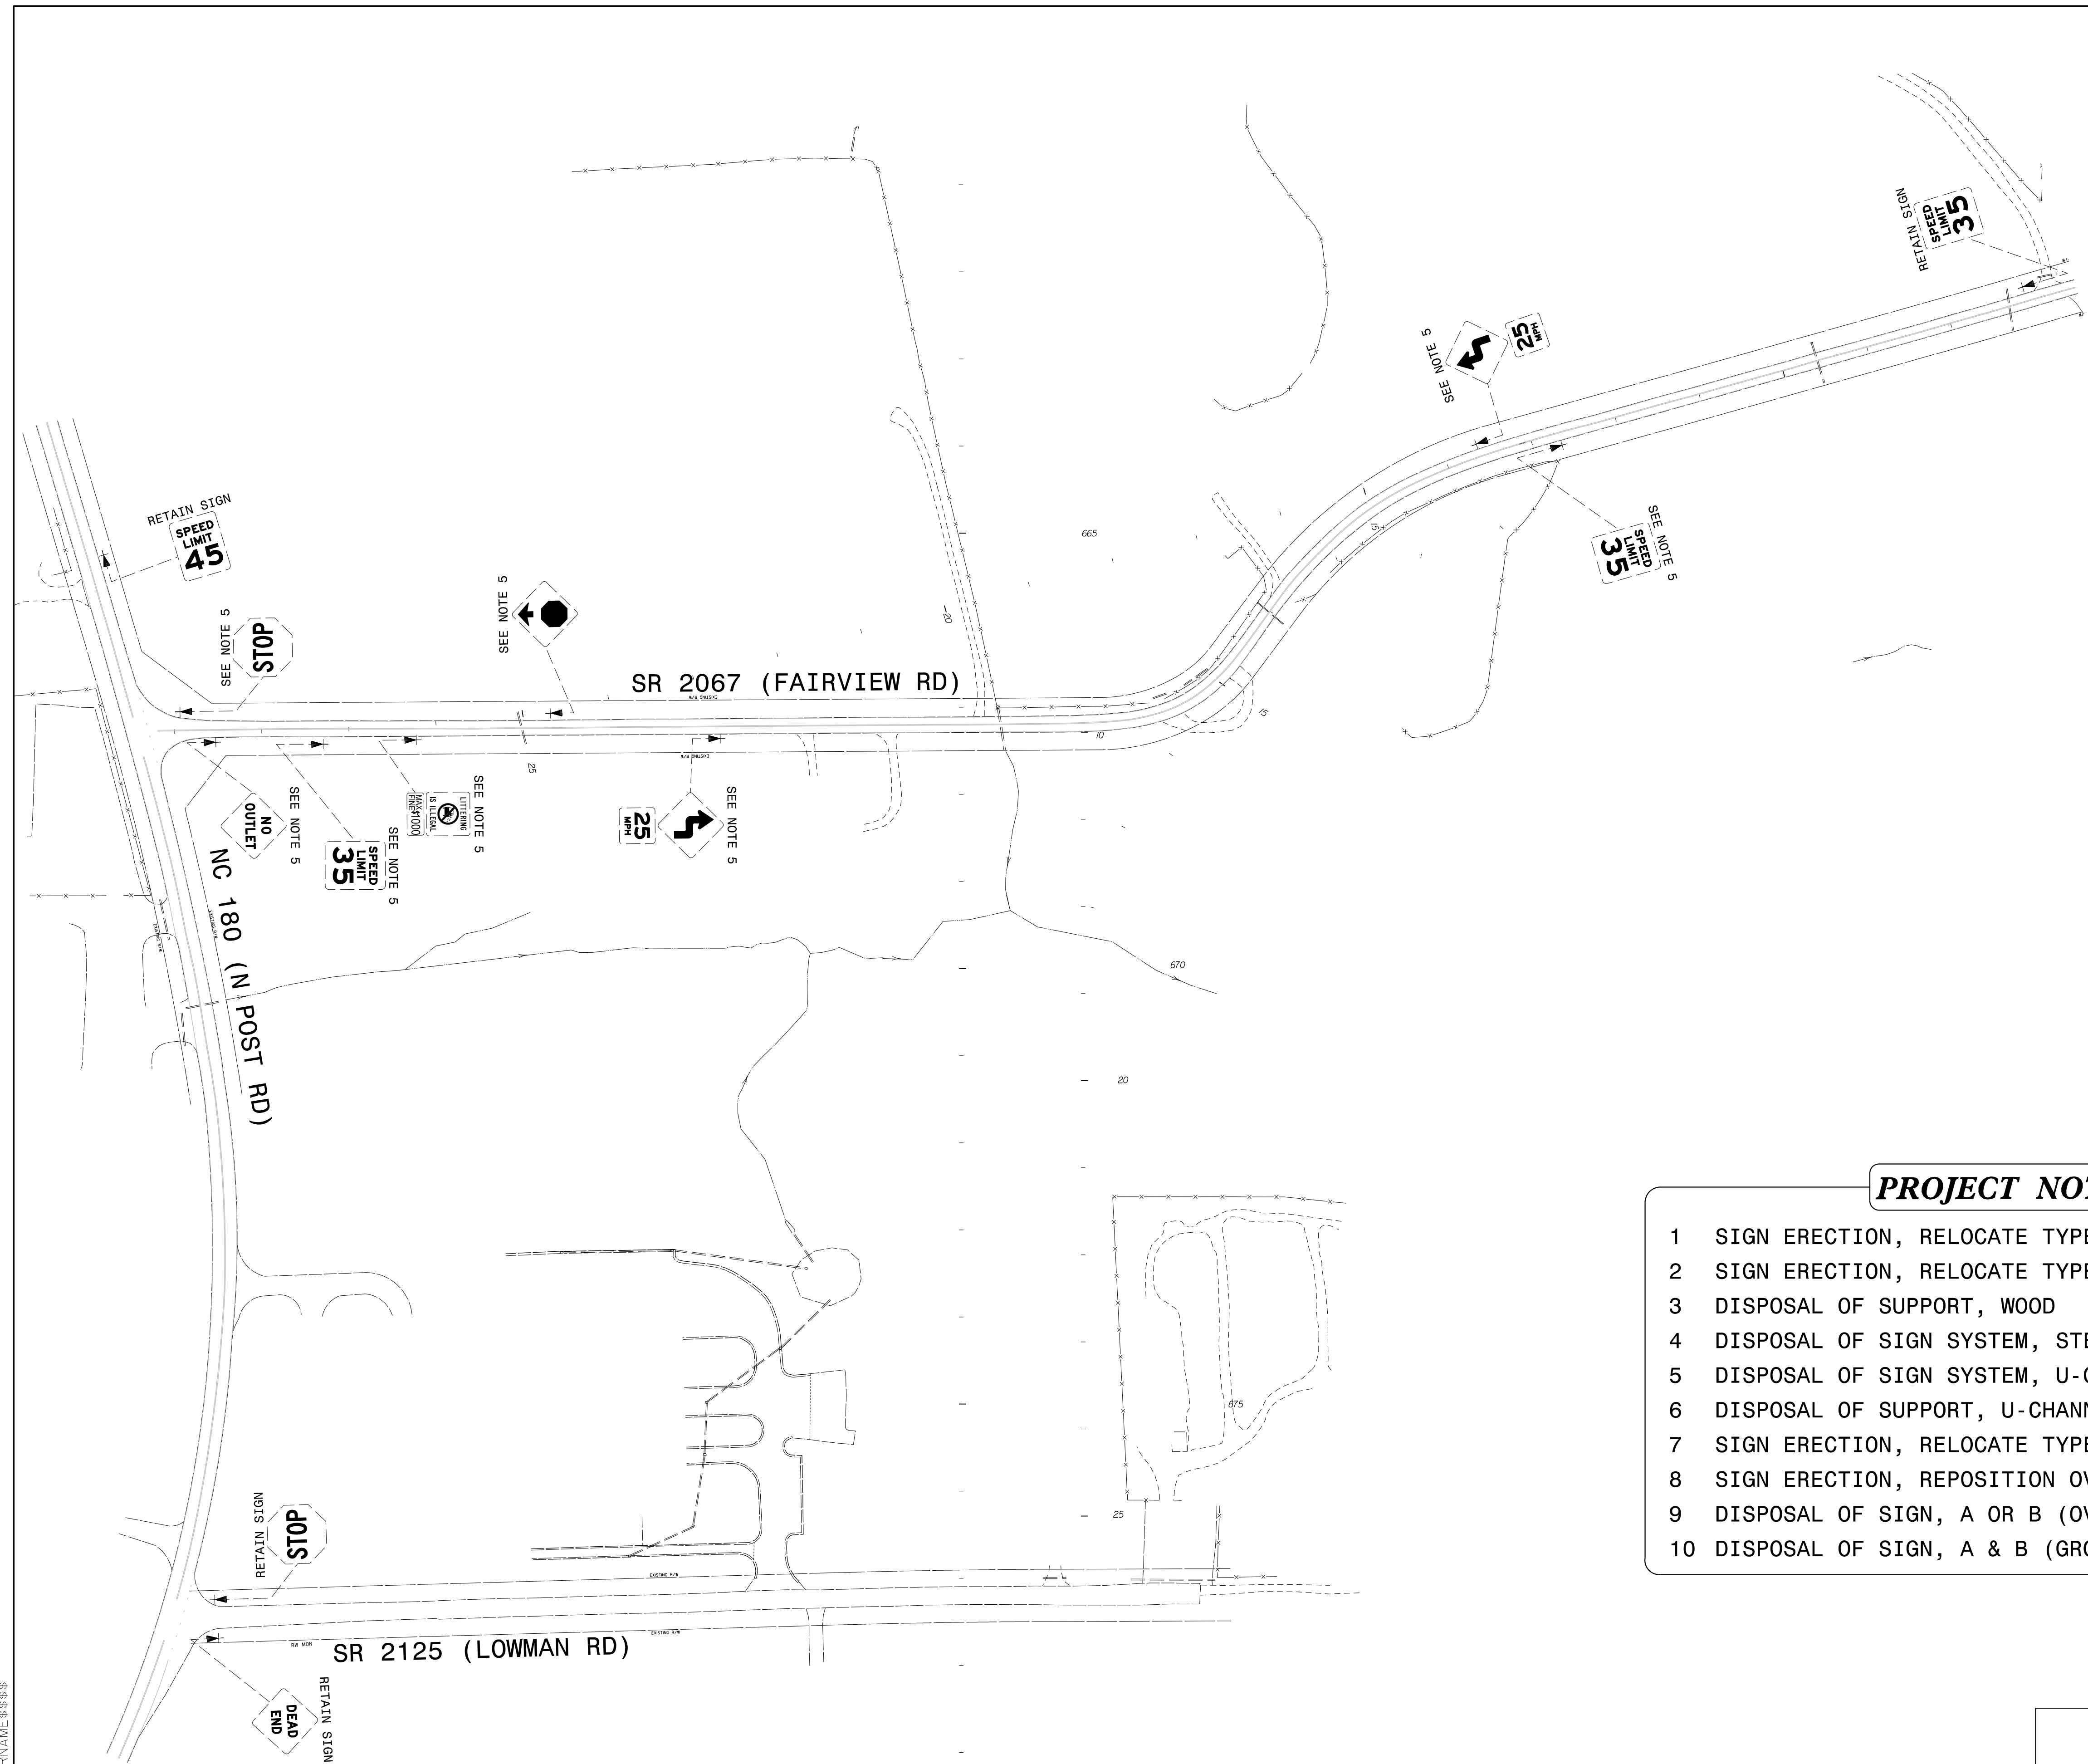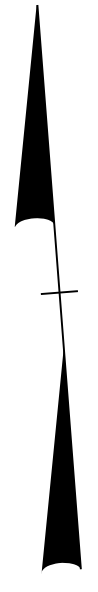



**PROJECT NOTES**


- 1 SIGN ERECTION, RELOCATE TYPE D
- 2 SIGN ERECTION, RELOCATE TYPE E
- 3 DISPOSAL OF SUPPORT, WOOD
- 4 DISPOSAL OF SIGN SYSTEM, STEEL BEAM
- 5 DISPOSAL OF SIGN SYSTEM, U-CHANNEL
- 6 DISPOSAL OF SUPPORT, U-CHANNEL
- 7 SIGN ERECTION, RELOCATE TYPE B (GROUND MOUNTED)
- 8 SIGN ERECTION, REPOSITION OVERHEAD
- 9 DISPOSAL OF SIGN, A OR B (OVERHEAD)
- 10 DISPOSAL OF SIGN, A & B (GROUND MOUNTED)

EXISTING SIGNING  
 SR 2067 (FAIRVIEW RD)  
 -Y1- STA 6+50 TO STA 29+45


\$\$\$\$\$SYTIME\$\$\$\$\$  
 \$\$\$DGN\$\$\$\$\$  
 \$\$\$USERNAME\$\$\$\$\$



TIP NO. R-2707D	SHEET NO. SIGN-40
APPROVED: <i>Betsy L. Watson</i> 35E97B834F9743F	
DATE: 4/27/2023	
SEAL	
	
<p>DOCUMENT NOT CONSIDERED FINAL UNLESS ALL SIGNATURES COMPLETED</p> 	

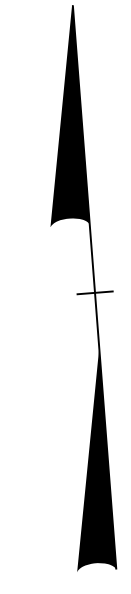

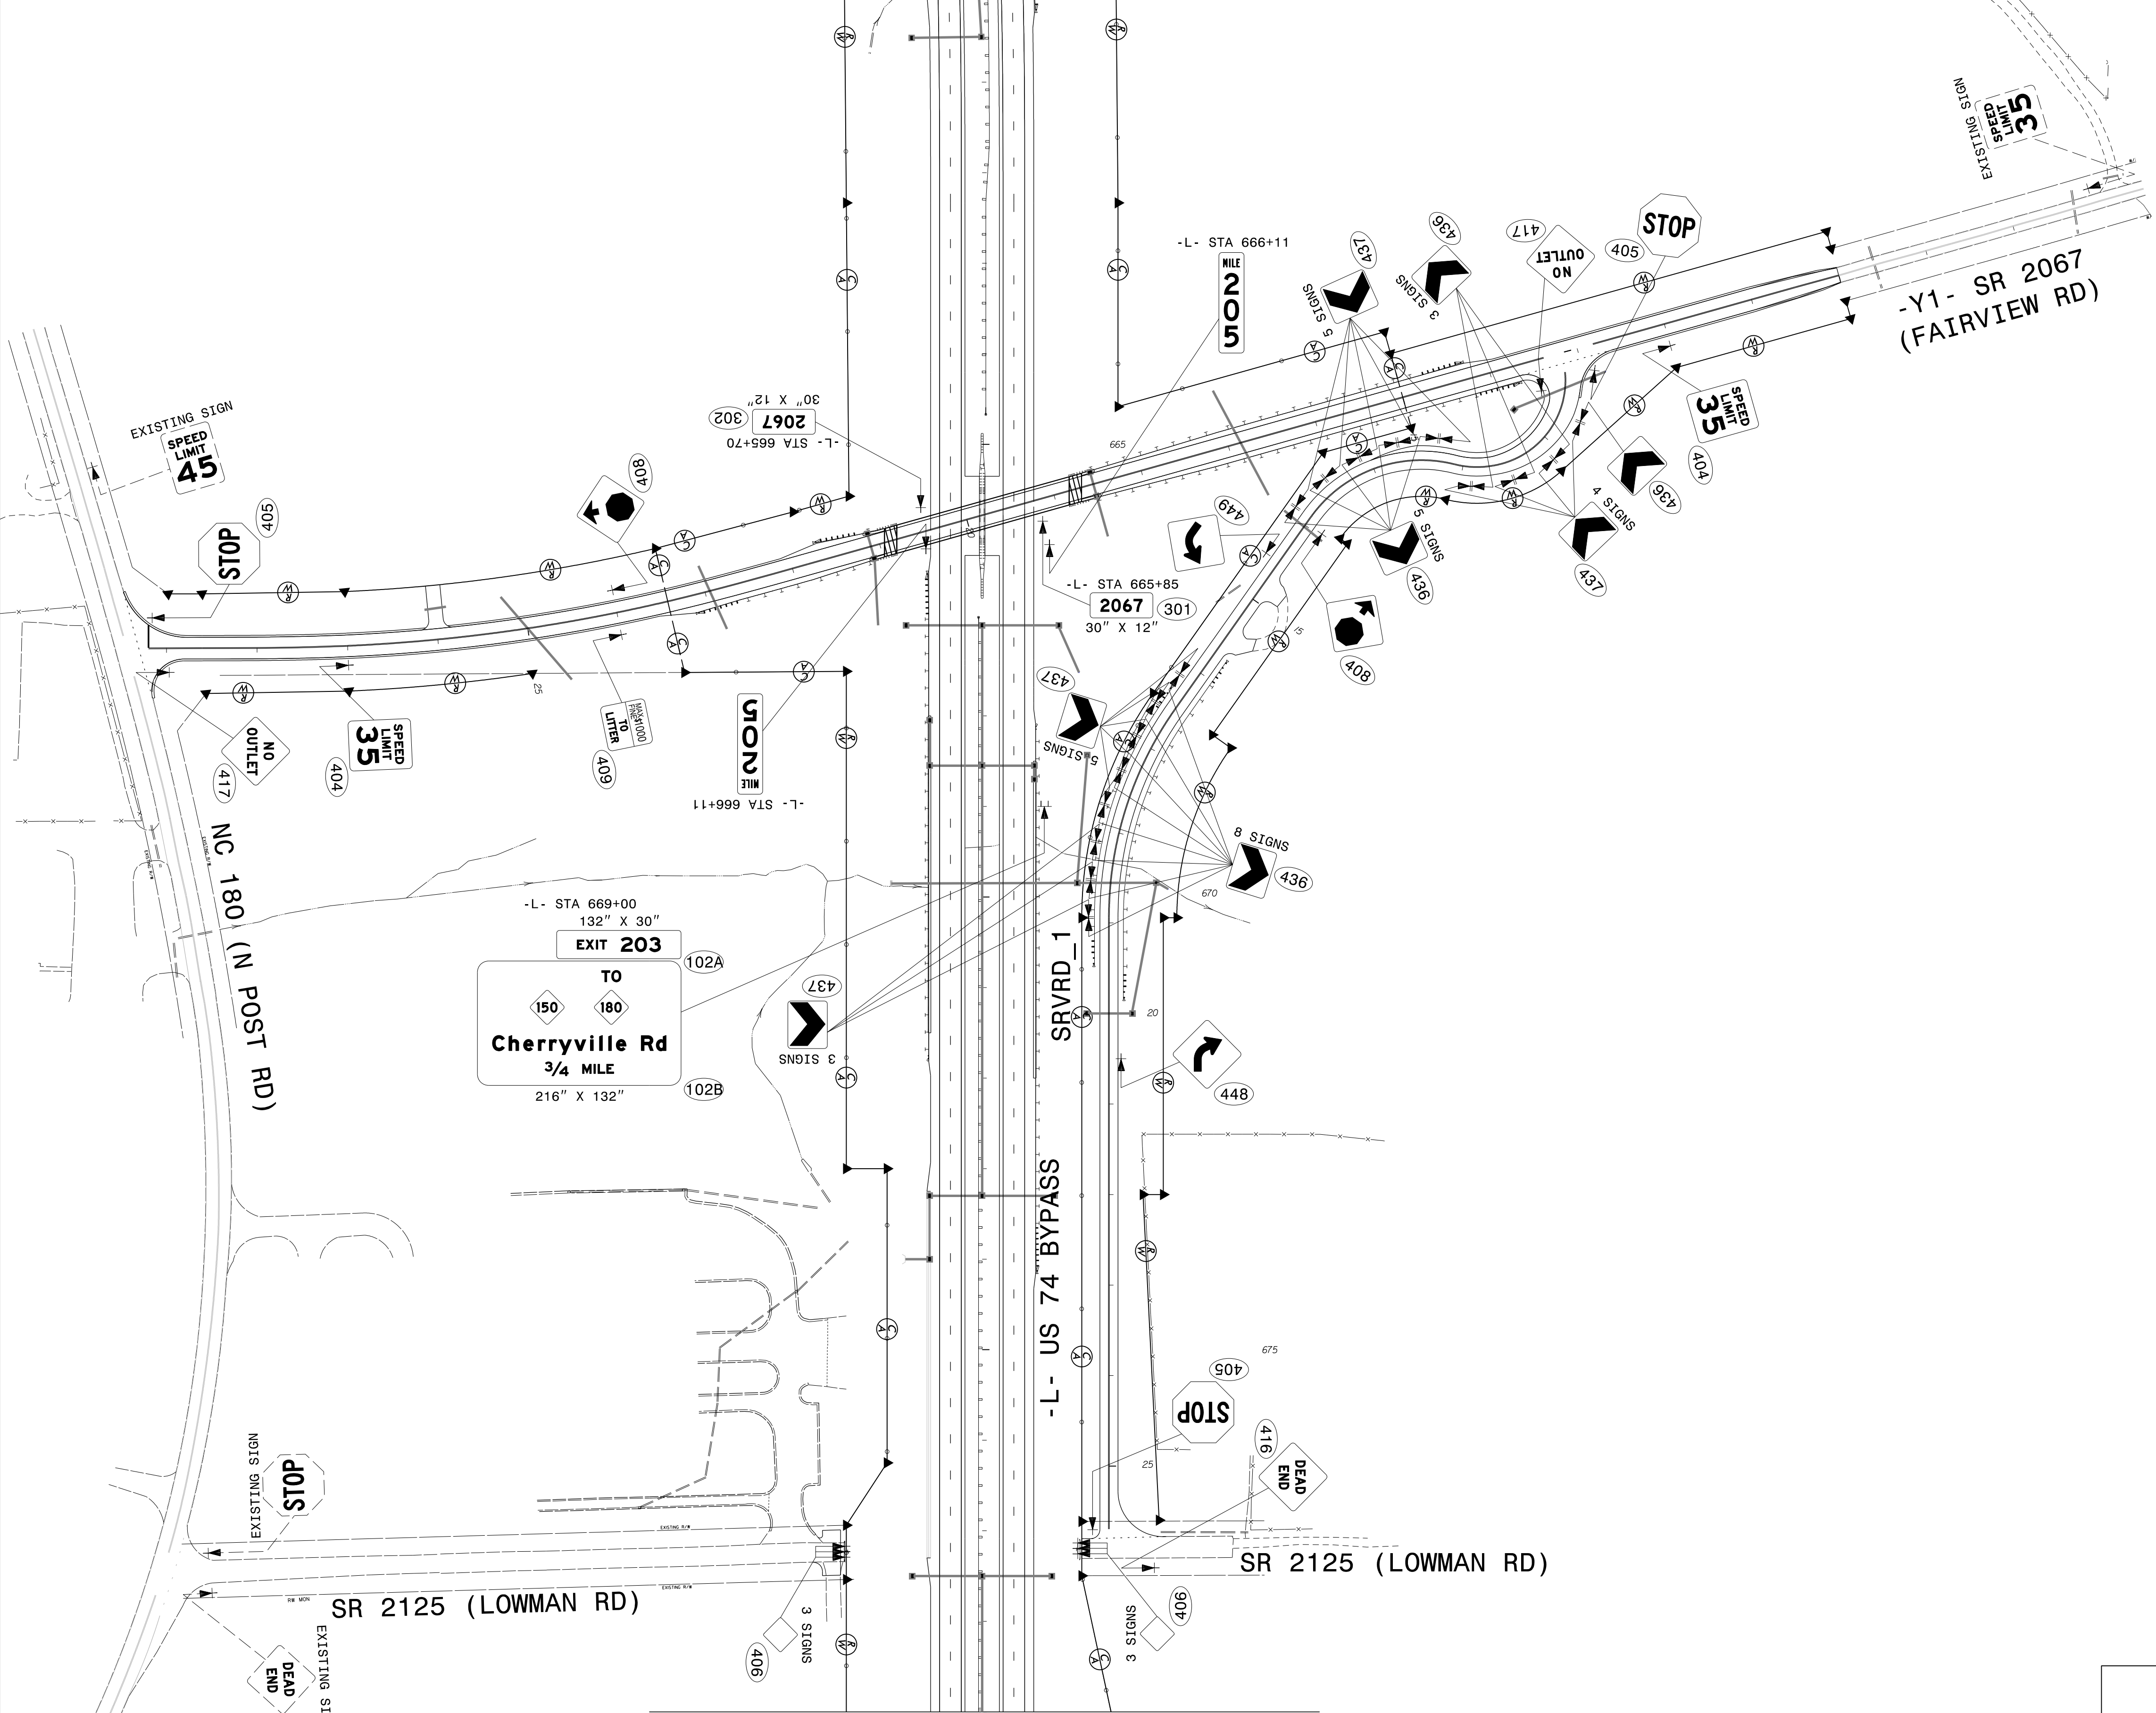

MATCHLINE -L- STA 660+00 SEE SHEET SIGN-38



MATCHLINE -L- STA 679+00 SEE SHEET SIGN-42



**PROPOSED SIGNING**  
**US 74 BYPASS**  
**-L- STA 660+00 TO STA 679+00**

\$\$\$SYTIME\$\$\$  
 \$\$\$DGN\$\$\$  
 \$\$\$USERNAME\$\$\$

TIP NO. R-2707D	SHEET NO. SIGN-41
APPROVED: <i>Petsy L. Watson</i> <small>REGISTERED PROFESSIONAL ENGINEER</small>	
DATE: 4/27/2023	
SEAL	
	
DOCUMENT NOT CONSIDERED FINAL UNLESS ALL SIGNATURES COMPLETED	
	



### PROJECT NOTES

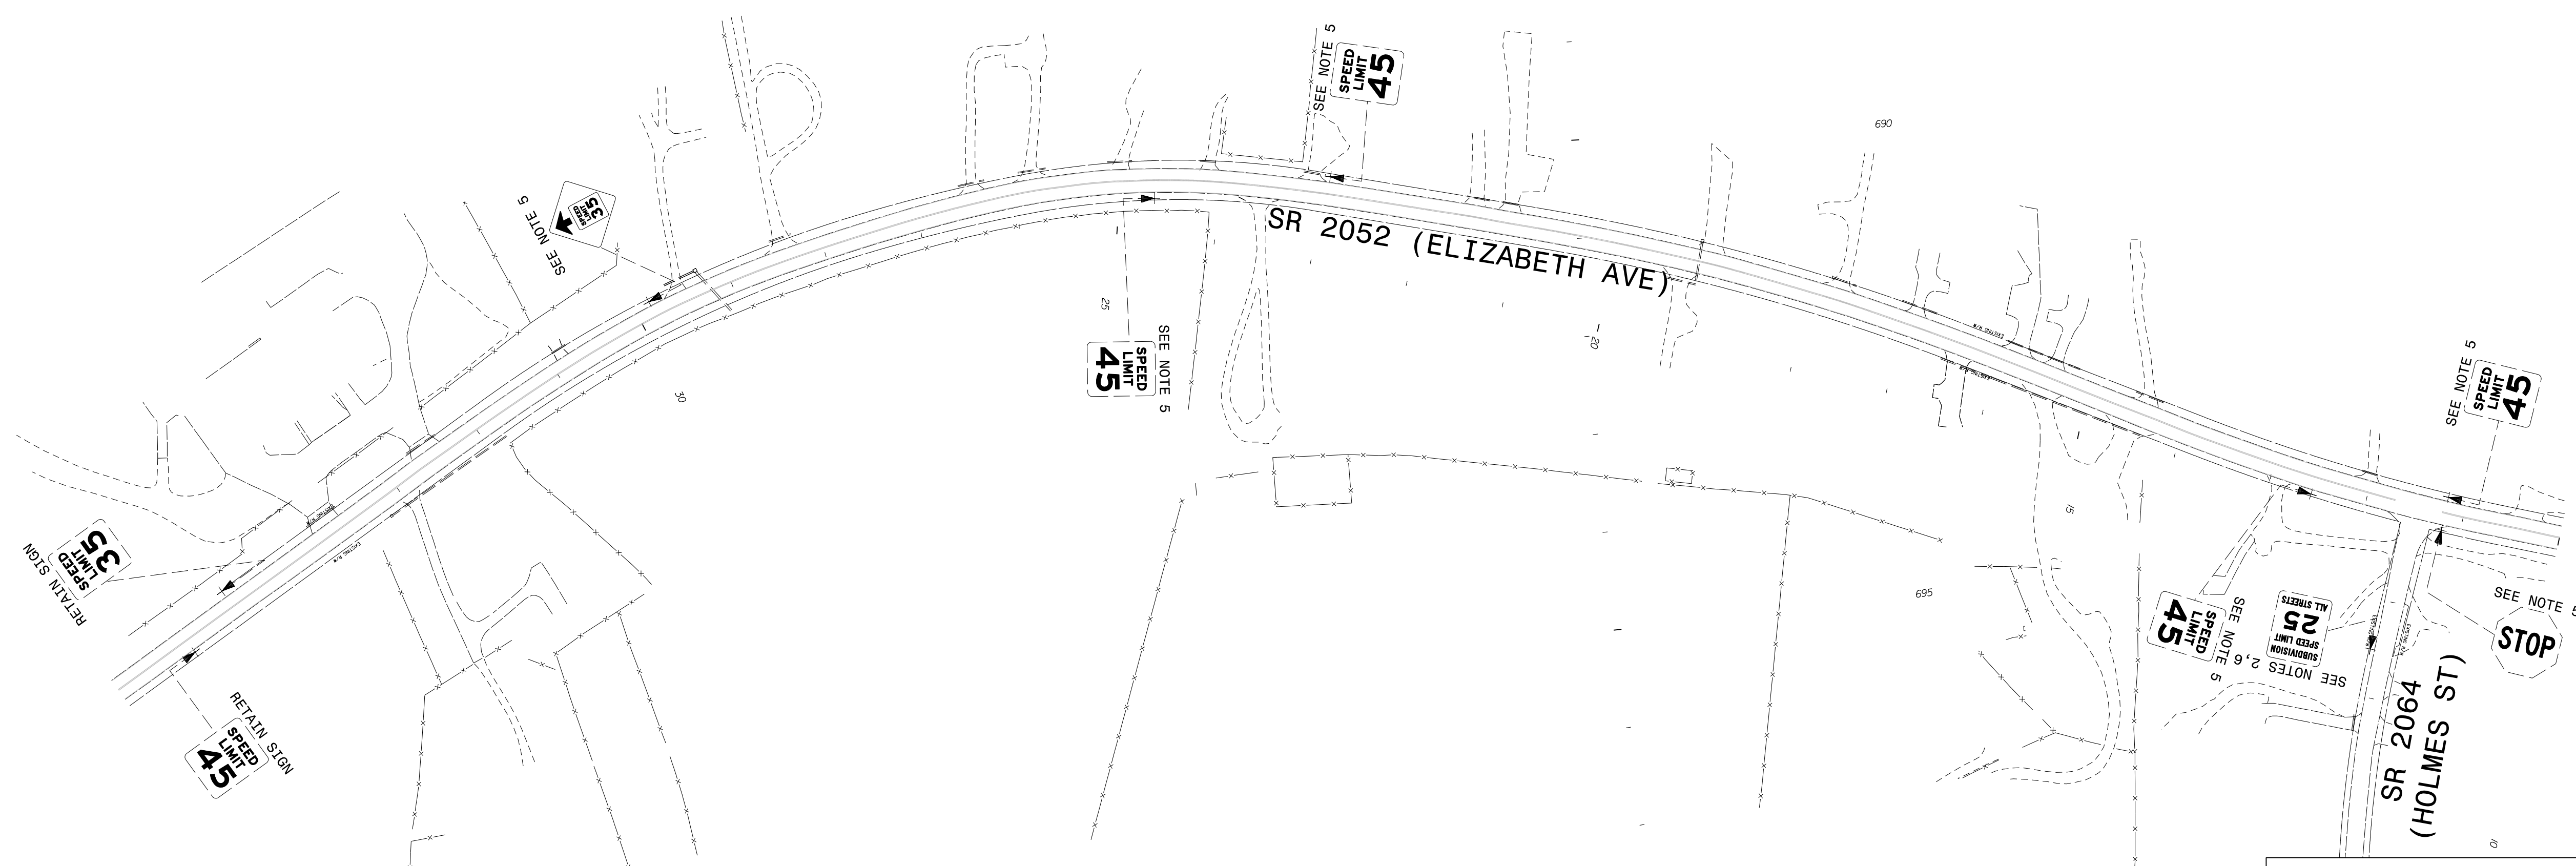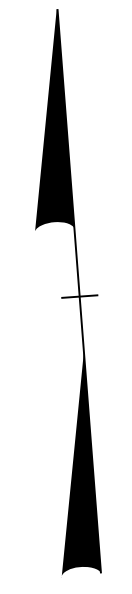- 1 SIGN ERECTION, RELOCATE TYPE D
- 2 SIGN ERECTION, RELOCATE TYPE E
- 3 DISPOSAL OF SUPPORT, WOOD
- 4 DISPOSAL OF SIGN SYSTEM, STEEL BEAM
- 5 DISPOSAL OF SIGN SYSTEM, U-CHANNEL
- 6 DISPOSAL OF SUPPORT, U-CHANNEL
- 7 SIGN ERECTION, RELOCATE TYPE B (GROUND MOUNTED)
- 8 SIGN ERECTION, REPOSITION OVERHEAD
- 9 DISPOSAL OF SIGN, A OR B (OVERHEAD)
- 10 DISPOSAL OF SIGN, A & B (GROUND MOUNTED)





EXISTING SIGNING  
SR 2052 (ELIZABETH AVE)  
-Y2- STA 10+00 TO STA 36+50

\$\$\$\$\$SYTIME\$\$\$\$\$  
\$\$\$\$\$DGN\$\$\$\$\$  
\$\$\$\$\$USERNAME\$\$\$\$\$

TIP NO. R-2707D	SHEET NO. SIGN-42
APPROVED: <i>Betsy L. Watson</i> 30E07B834F8743F	
DATE: 4/27/2023	
SEAL	
	
DOCUMENT NOT CONSIDERED FINAL UNLESS ALL SIGNATURES COMPLETED	
	

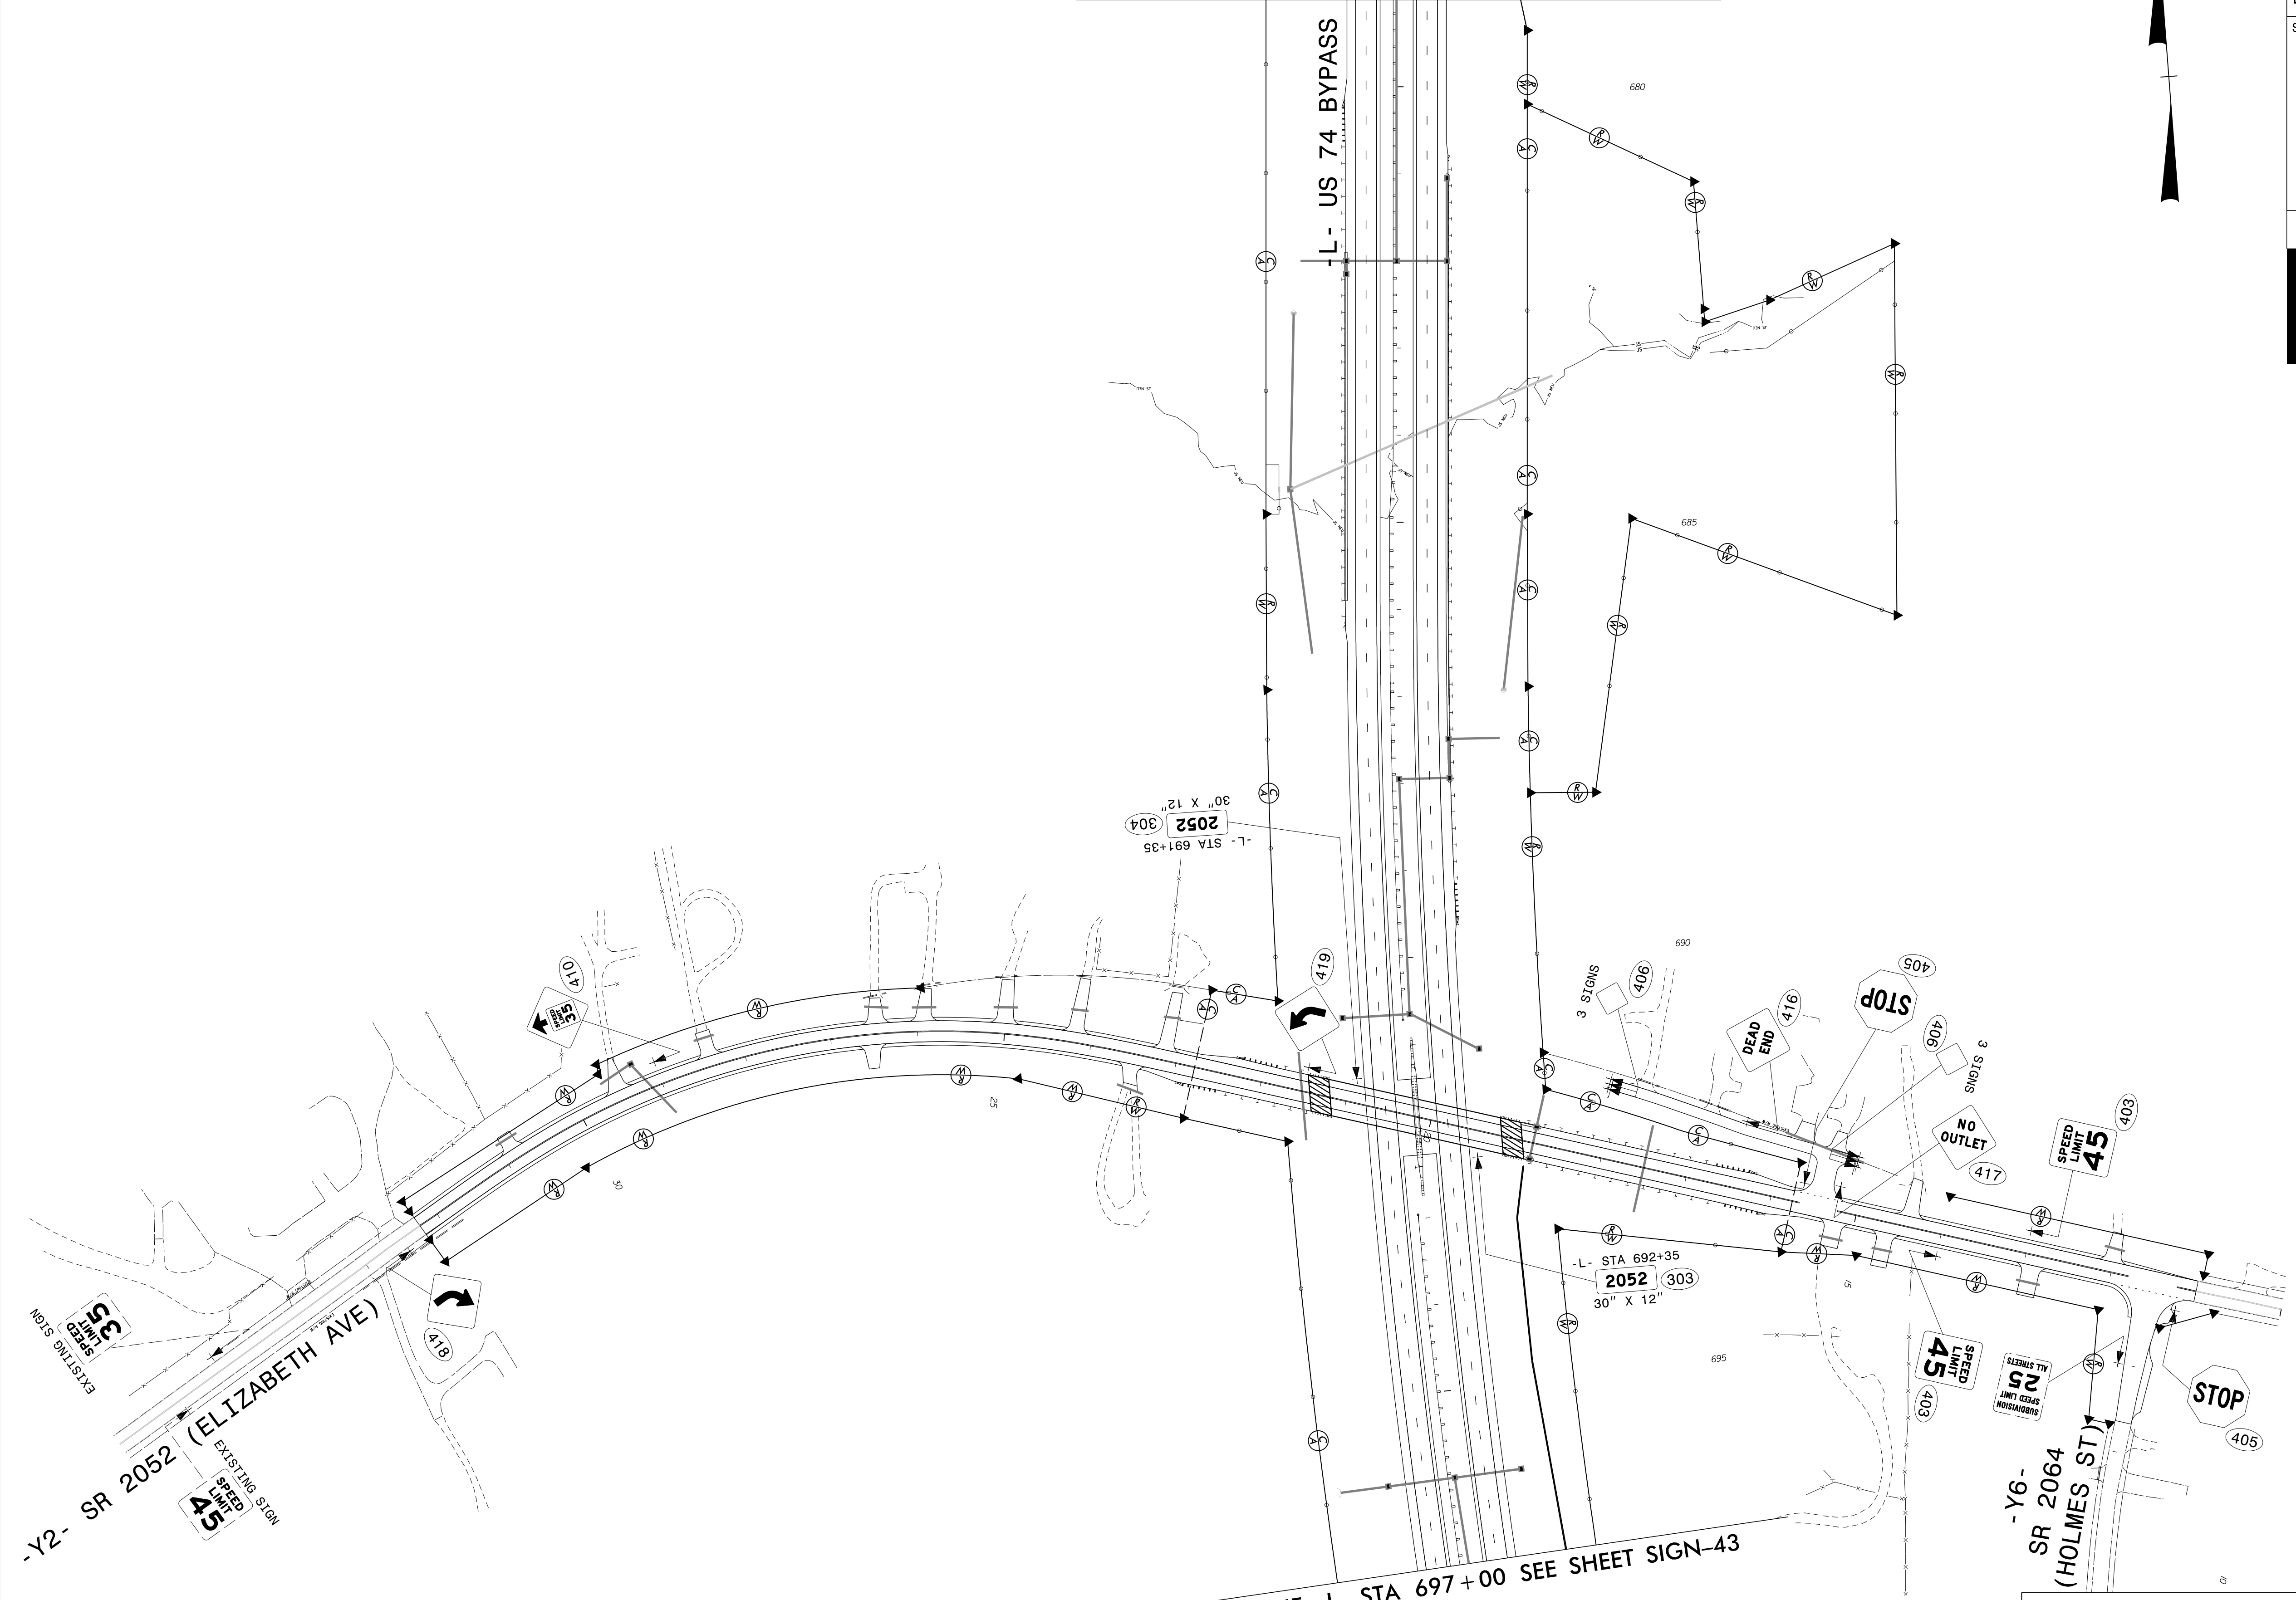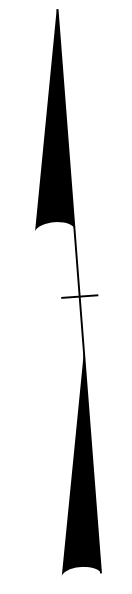

MATCHLINE -L- STA 679+00 SEE SHEET SIGN-40





MATCHLINE -L- STA 697+00 SEE SHEET SIGN-43

**PROPOSED SIGNING**  
**US 74 BYPASS**  
**-L- STA 679+00 TO STA 697+00**



\$\$\$SYTIME\$\$\$\$  
 \$\$\$DGN\$\$\$\$  
 \$\$\$USERNAME\$\$\$\$

TIP NO. R-2707D	SHEET NO. SIGN-43
APPROVED: <i>Betsy L. Watson</i> <small>35E87B834F8743F</small>	
DATE: 4/27/2023	
SEAL	
	
DOCUMENT NOT CONSIDERED FINAL UNLESS ALL SIGNATURES COMPLETED	
	

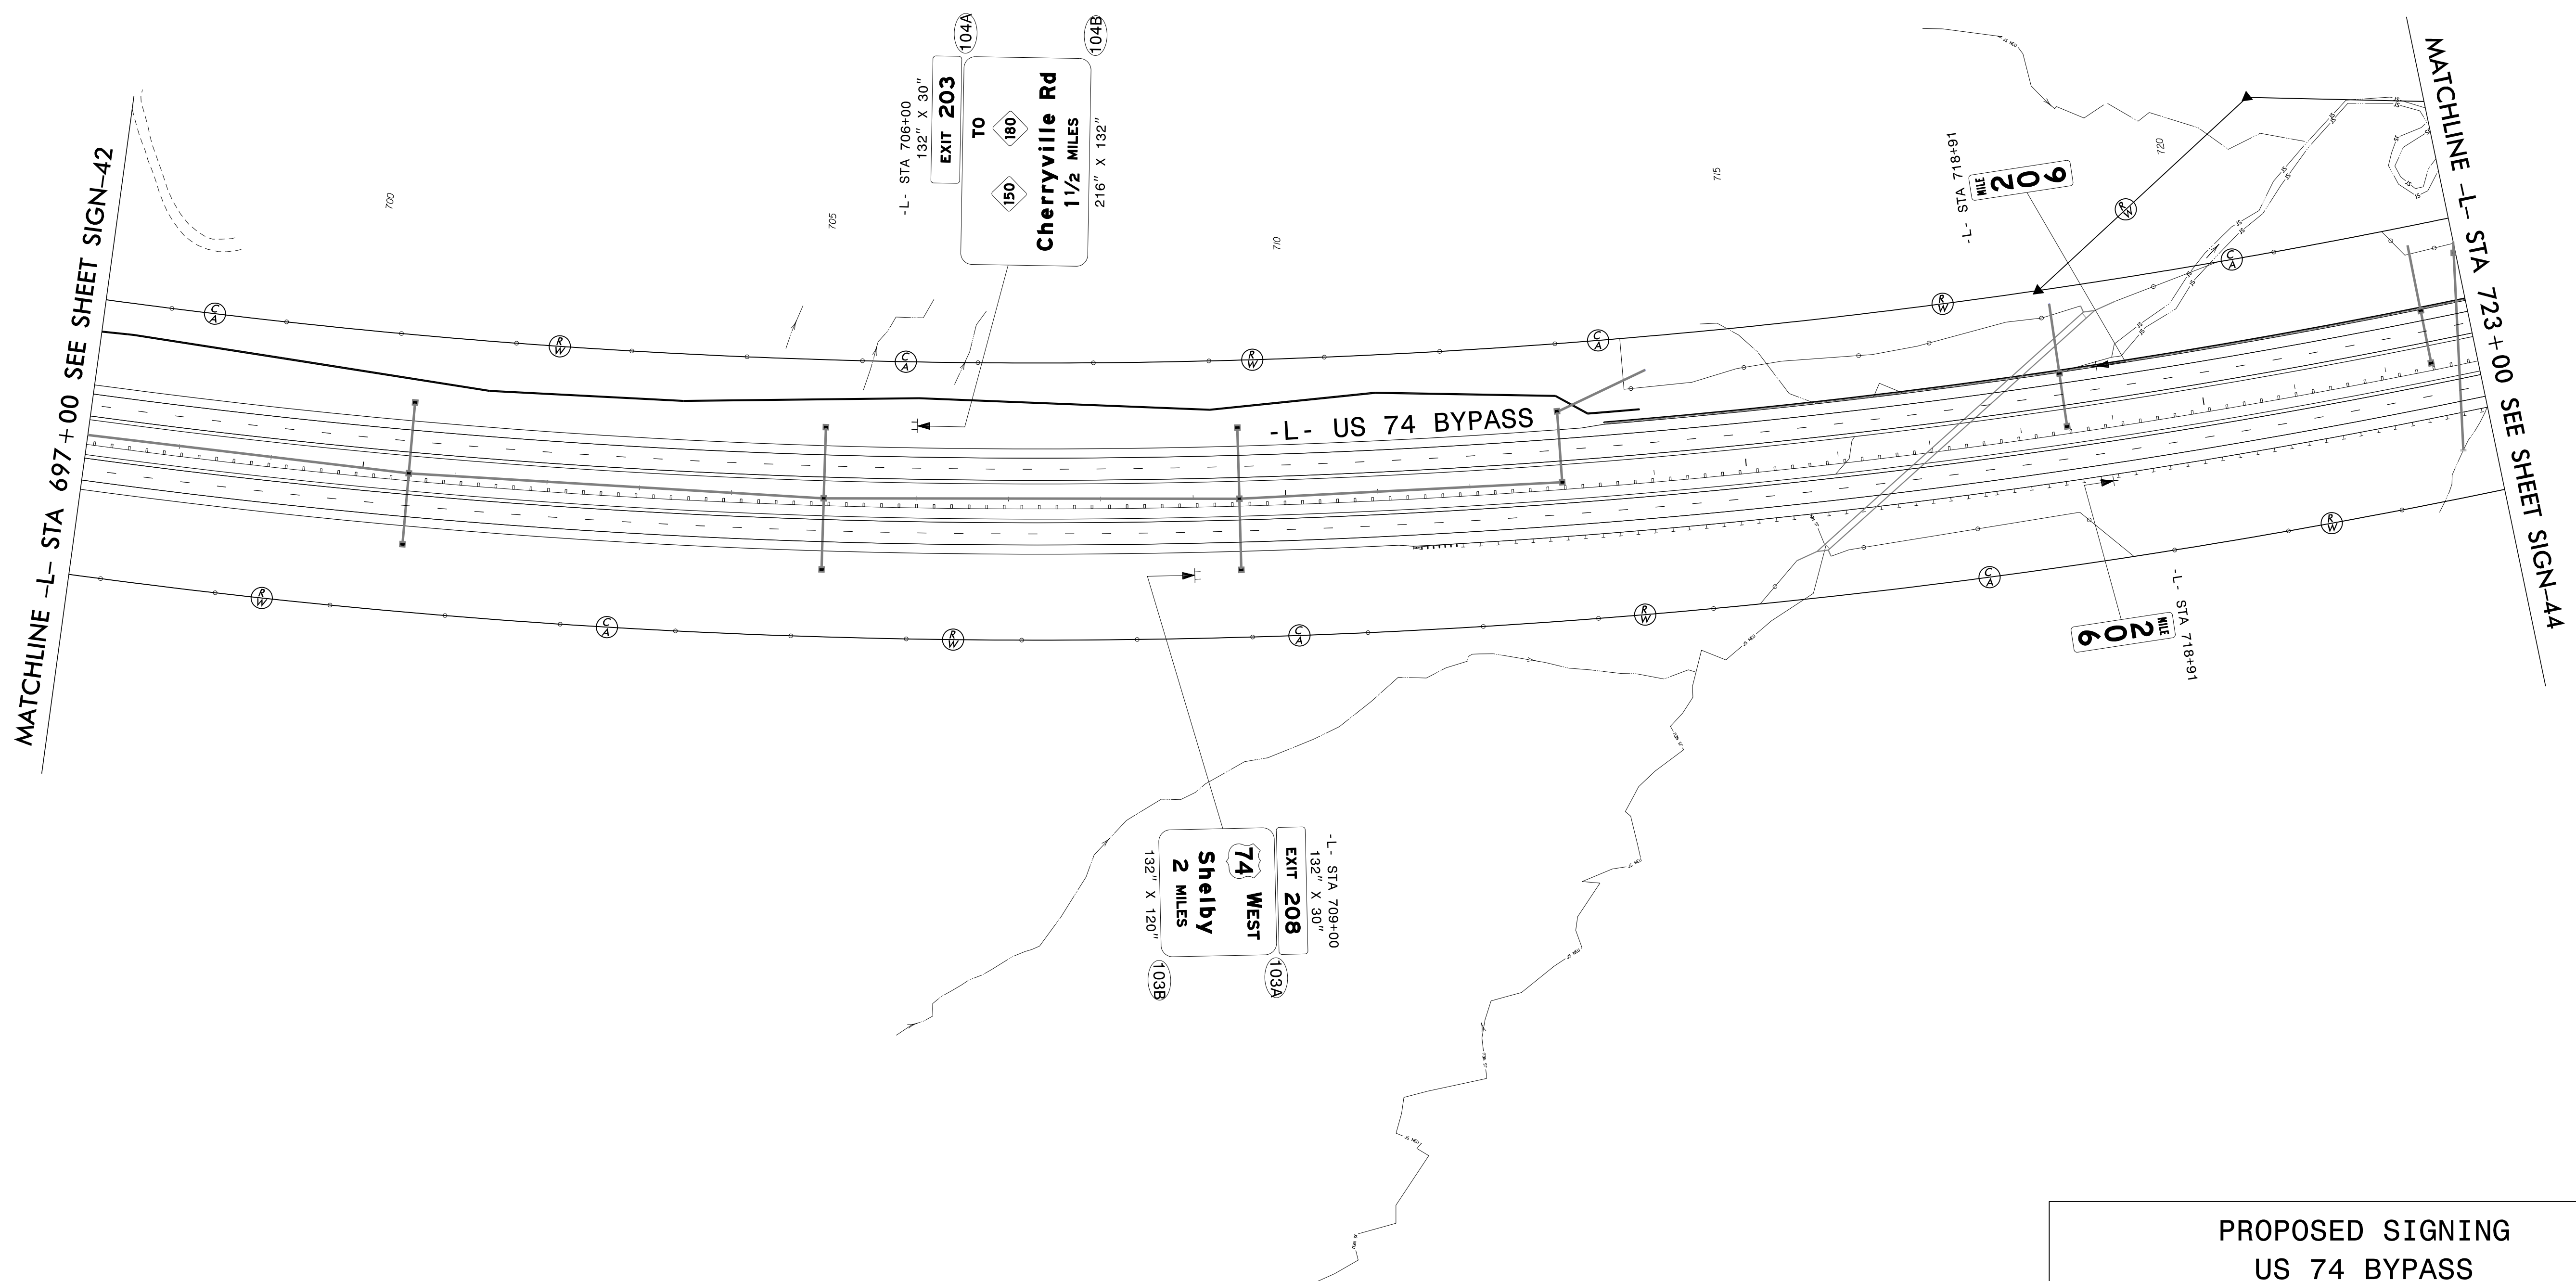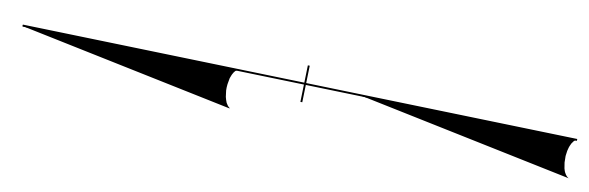


\$\$\$\$\$SYTIME\$\$\$\$\$  
 \$\$\$\$DDGN\$\$\$\$\$  
 \$\$\$USERNAME\$\$\$\$\$

PROPOSED SIGNING  
 US 74 BYPASS  
 -L- STA 697+00 TO STA 723+00

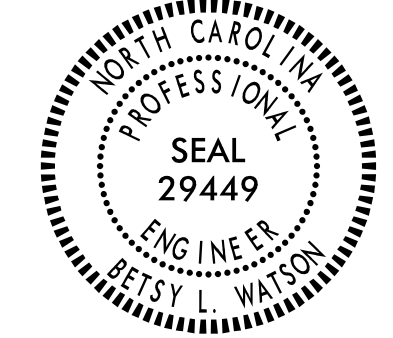TIP NO. R-2707D	SHEET NO. SIGN-44
APPROVED: <i>Betsy L. Watson</i> <small>REGISTERED PROFESSIONAL ENGINEER</small>	
DATE: 4/27/2023	
SEAL	
	
<b>DOCUMENT NOT CONSIDERED FINAL UNLESS ALL SIGNATURES COMPLETED</b>	
	



NO SIGN WORK ON THIS SHEET

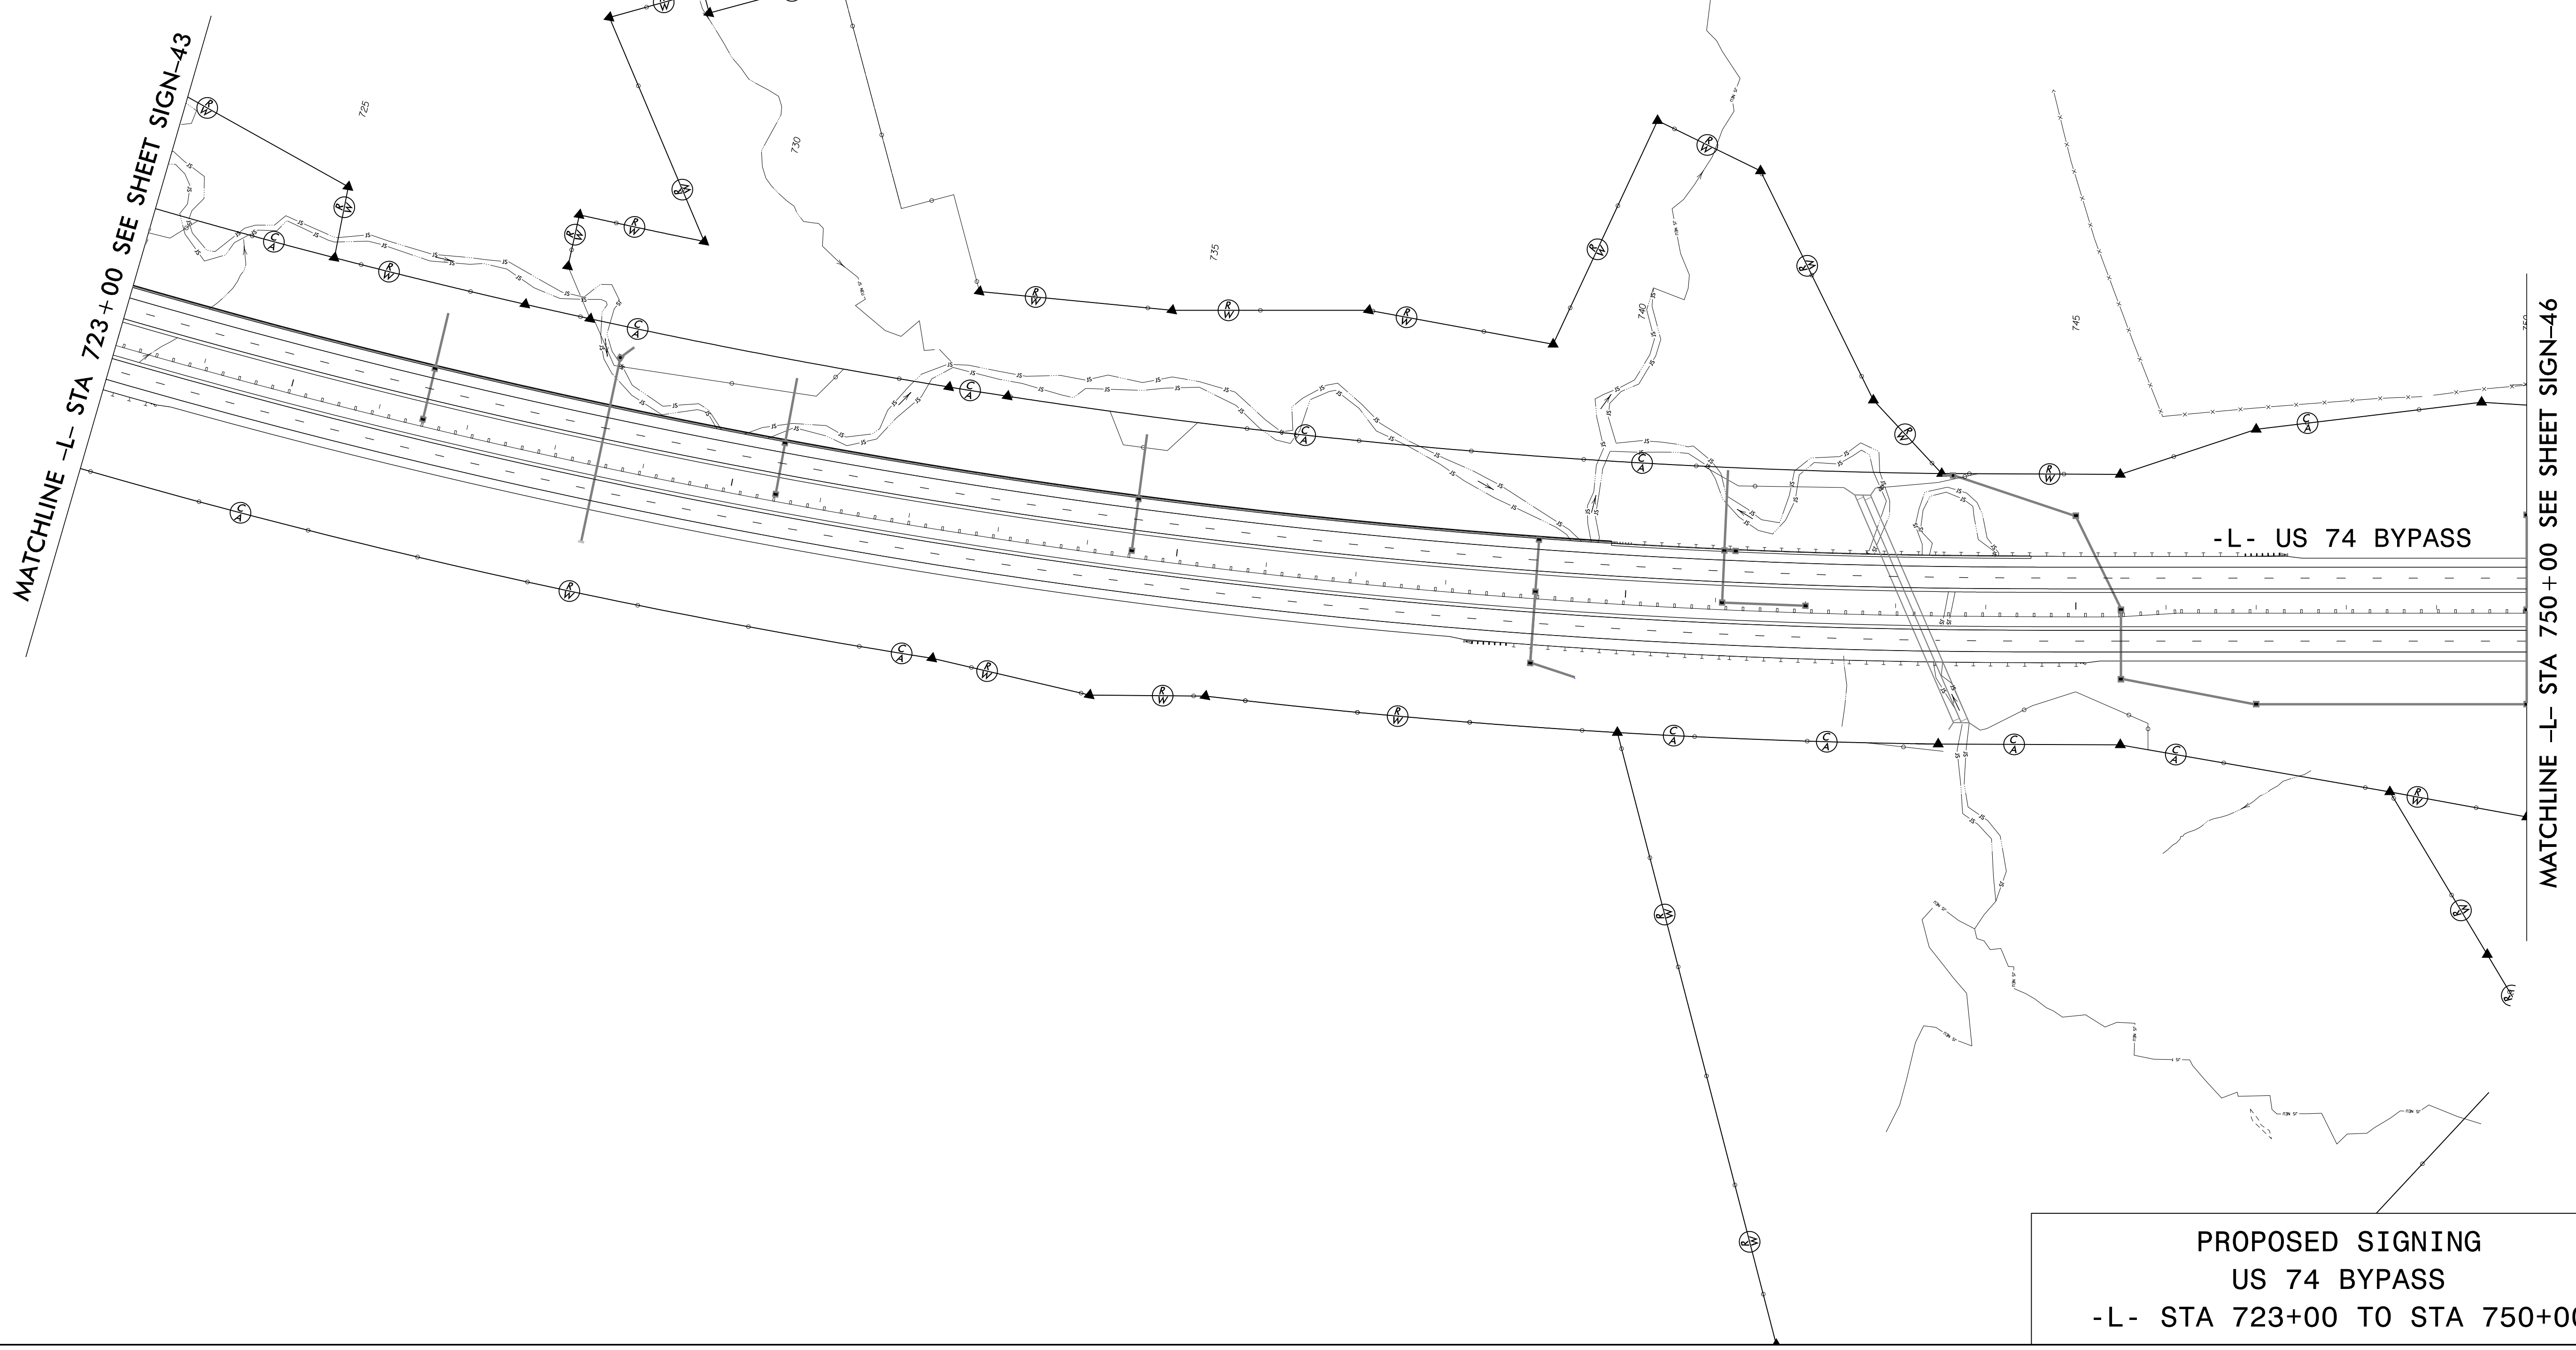

**PROPOSED SIGNING**  
**US 74 BYPASS**  
**-L- STA 723+00 TO STA 750+00**

\$\$\$SYSTEMTIME\$\$\$\$  
 \$\$\$DGN\$\$\$\$  
 \$\$\$USERNAME\$\$\$\$

TIP NO. R-2707D	SHEET NO. SIGN-45
APPROVED: <i>Betsy L. Watson</i>	
DATE: 4/27/2023	
SEAL	
<b>DOCUMENT NOT CONSIDERED FINAL UNLESS ALL SIGNATURES COMPLETED</b>	

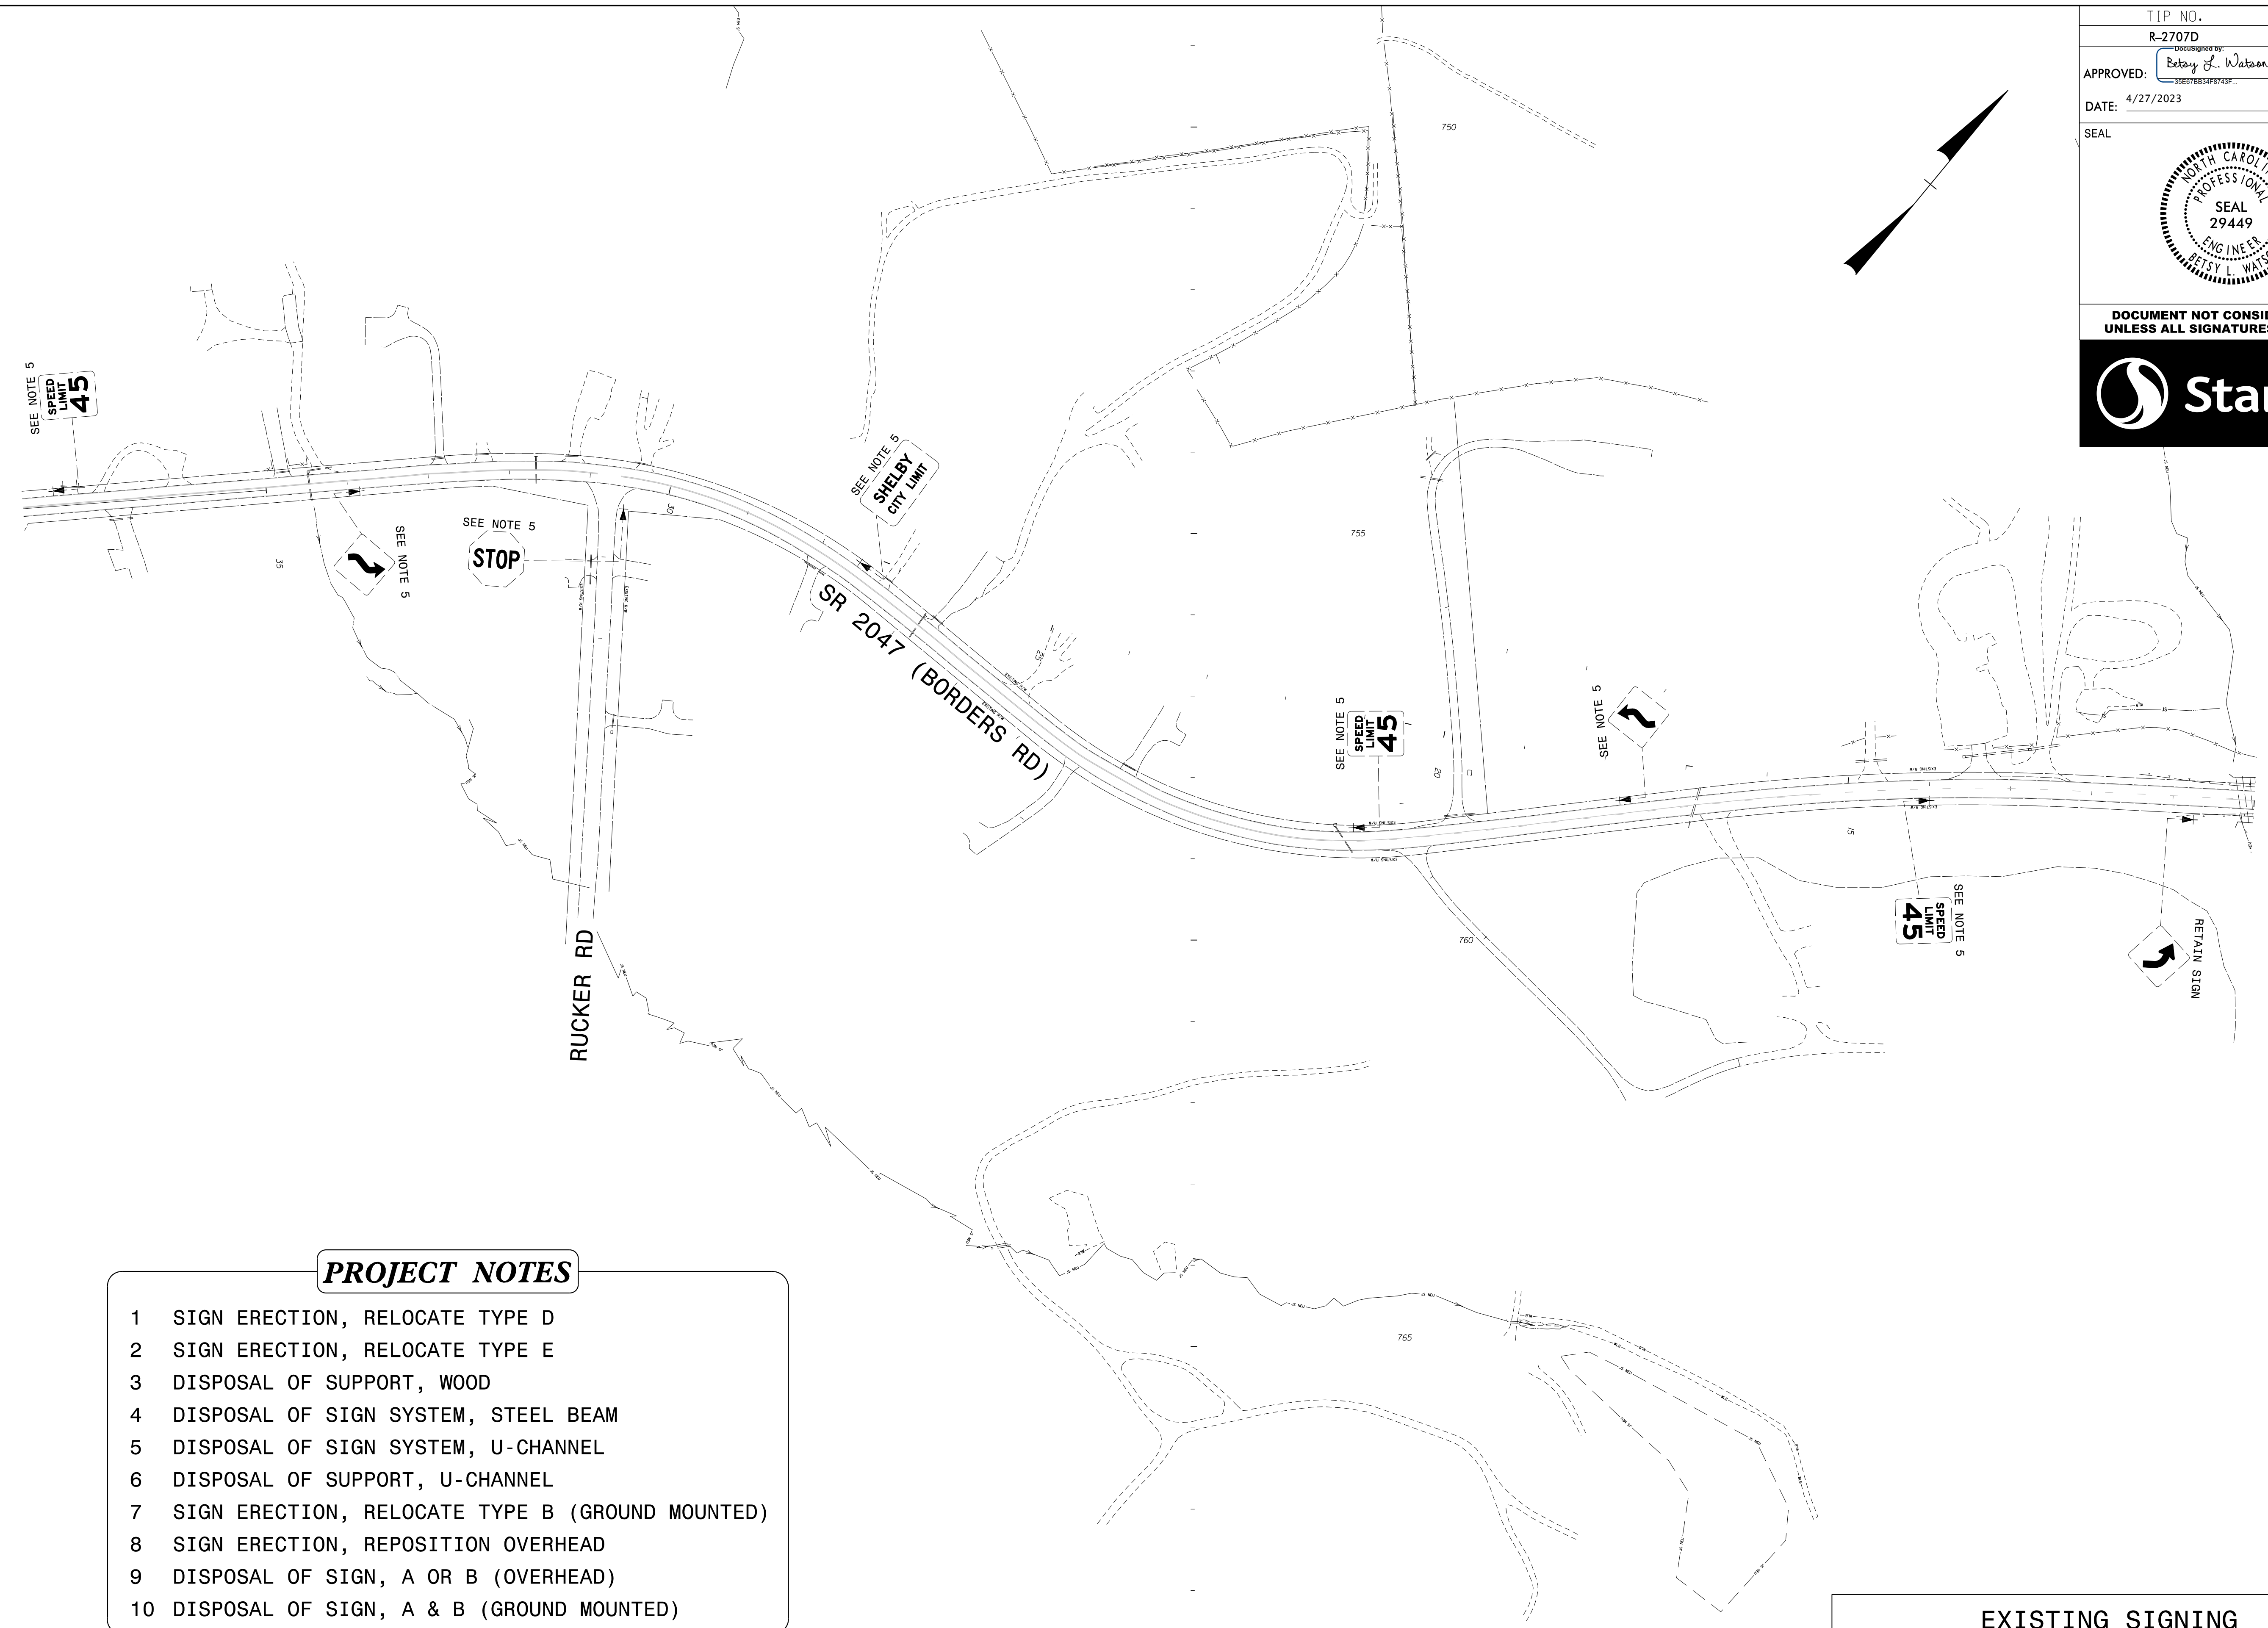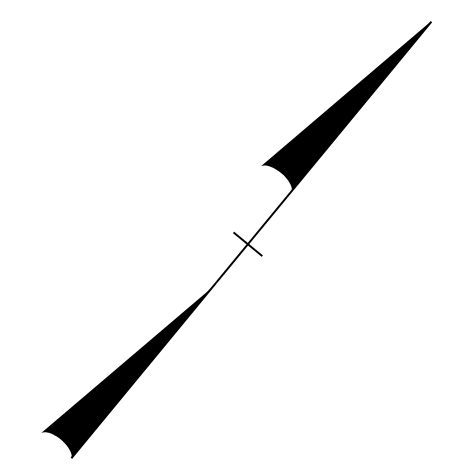


**PROJECT NOTES**

- 1 SIGN ERECTION, RELOCATE TYPE D
- 2 SIGN ERECTION, RELOCATE TYPE E
- 3 DISPOSAL OF SUPPORT, WOOD
- 4 DISPOSAL OF SIGN SYSTEM, STEEL BEAM
- 5 DISPOSAL OF SIGN SYSTEM, U-CHANNEL
- 6 DISPOSAL OF SUPPORT, U-CHANNEL
- 7 SIGN ERECTION, RELOCATE TYPE B (GROUND MOUNTED)
- 8 SIGN ERECTION, REPOSITION OVERHEAD
- 9 DISPOSAL OF SIGN, A OR B (OVERHEAD)
- 10 DISPOSAL OF SIGN, A & B (GROUND MOUNTED)

**EXISTING SIGNING**  
**SR 2047 (BORDERS RD)**  
**-Y3- STA 10+00 TO STA 38+00**



\$\$\$\$\$SYTIME\$\$\$\$\$  
 \$\$\$\$DGN\$\$\$\$\$  
 \$\$\$USERNAME\$\$\$\$\$



TIP NO. R-2707D	SHEET NO. SIGN-46
APPROVED: <i>Betsy L. Watson</i>	
DATE: 4/27/2023	
SEAL	
DOCUMENT NOT CONSIDERED FINAL UNLESS ALL SIGNATURES COMPLETED	

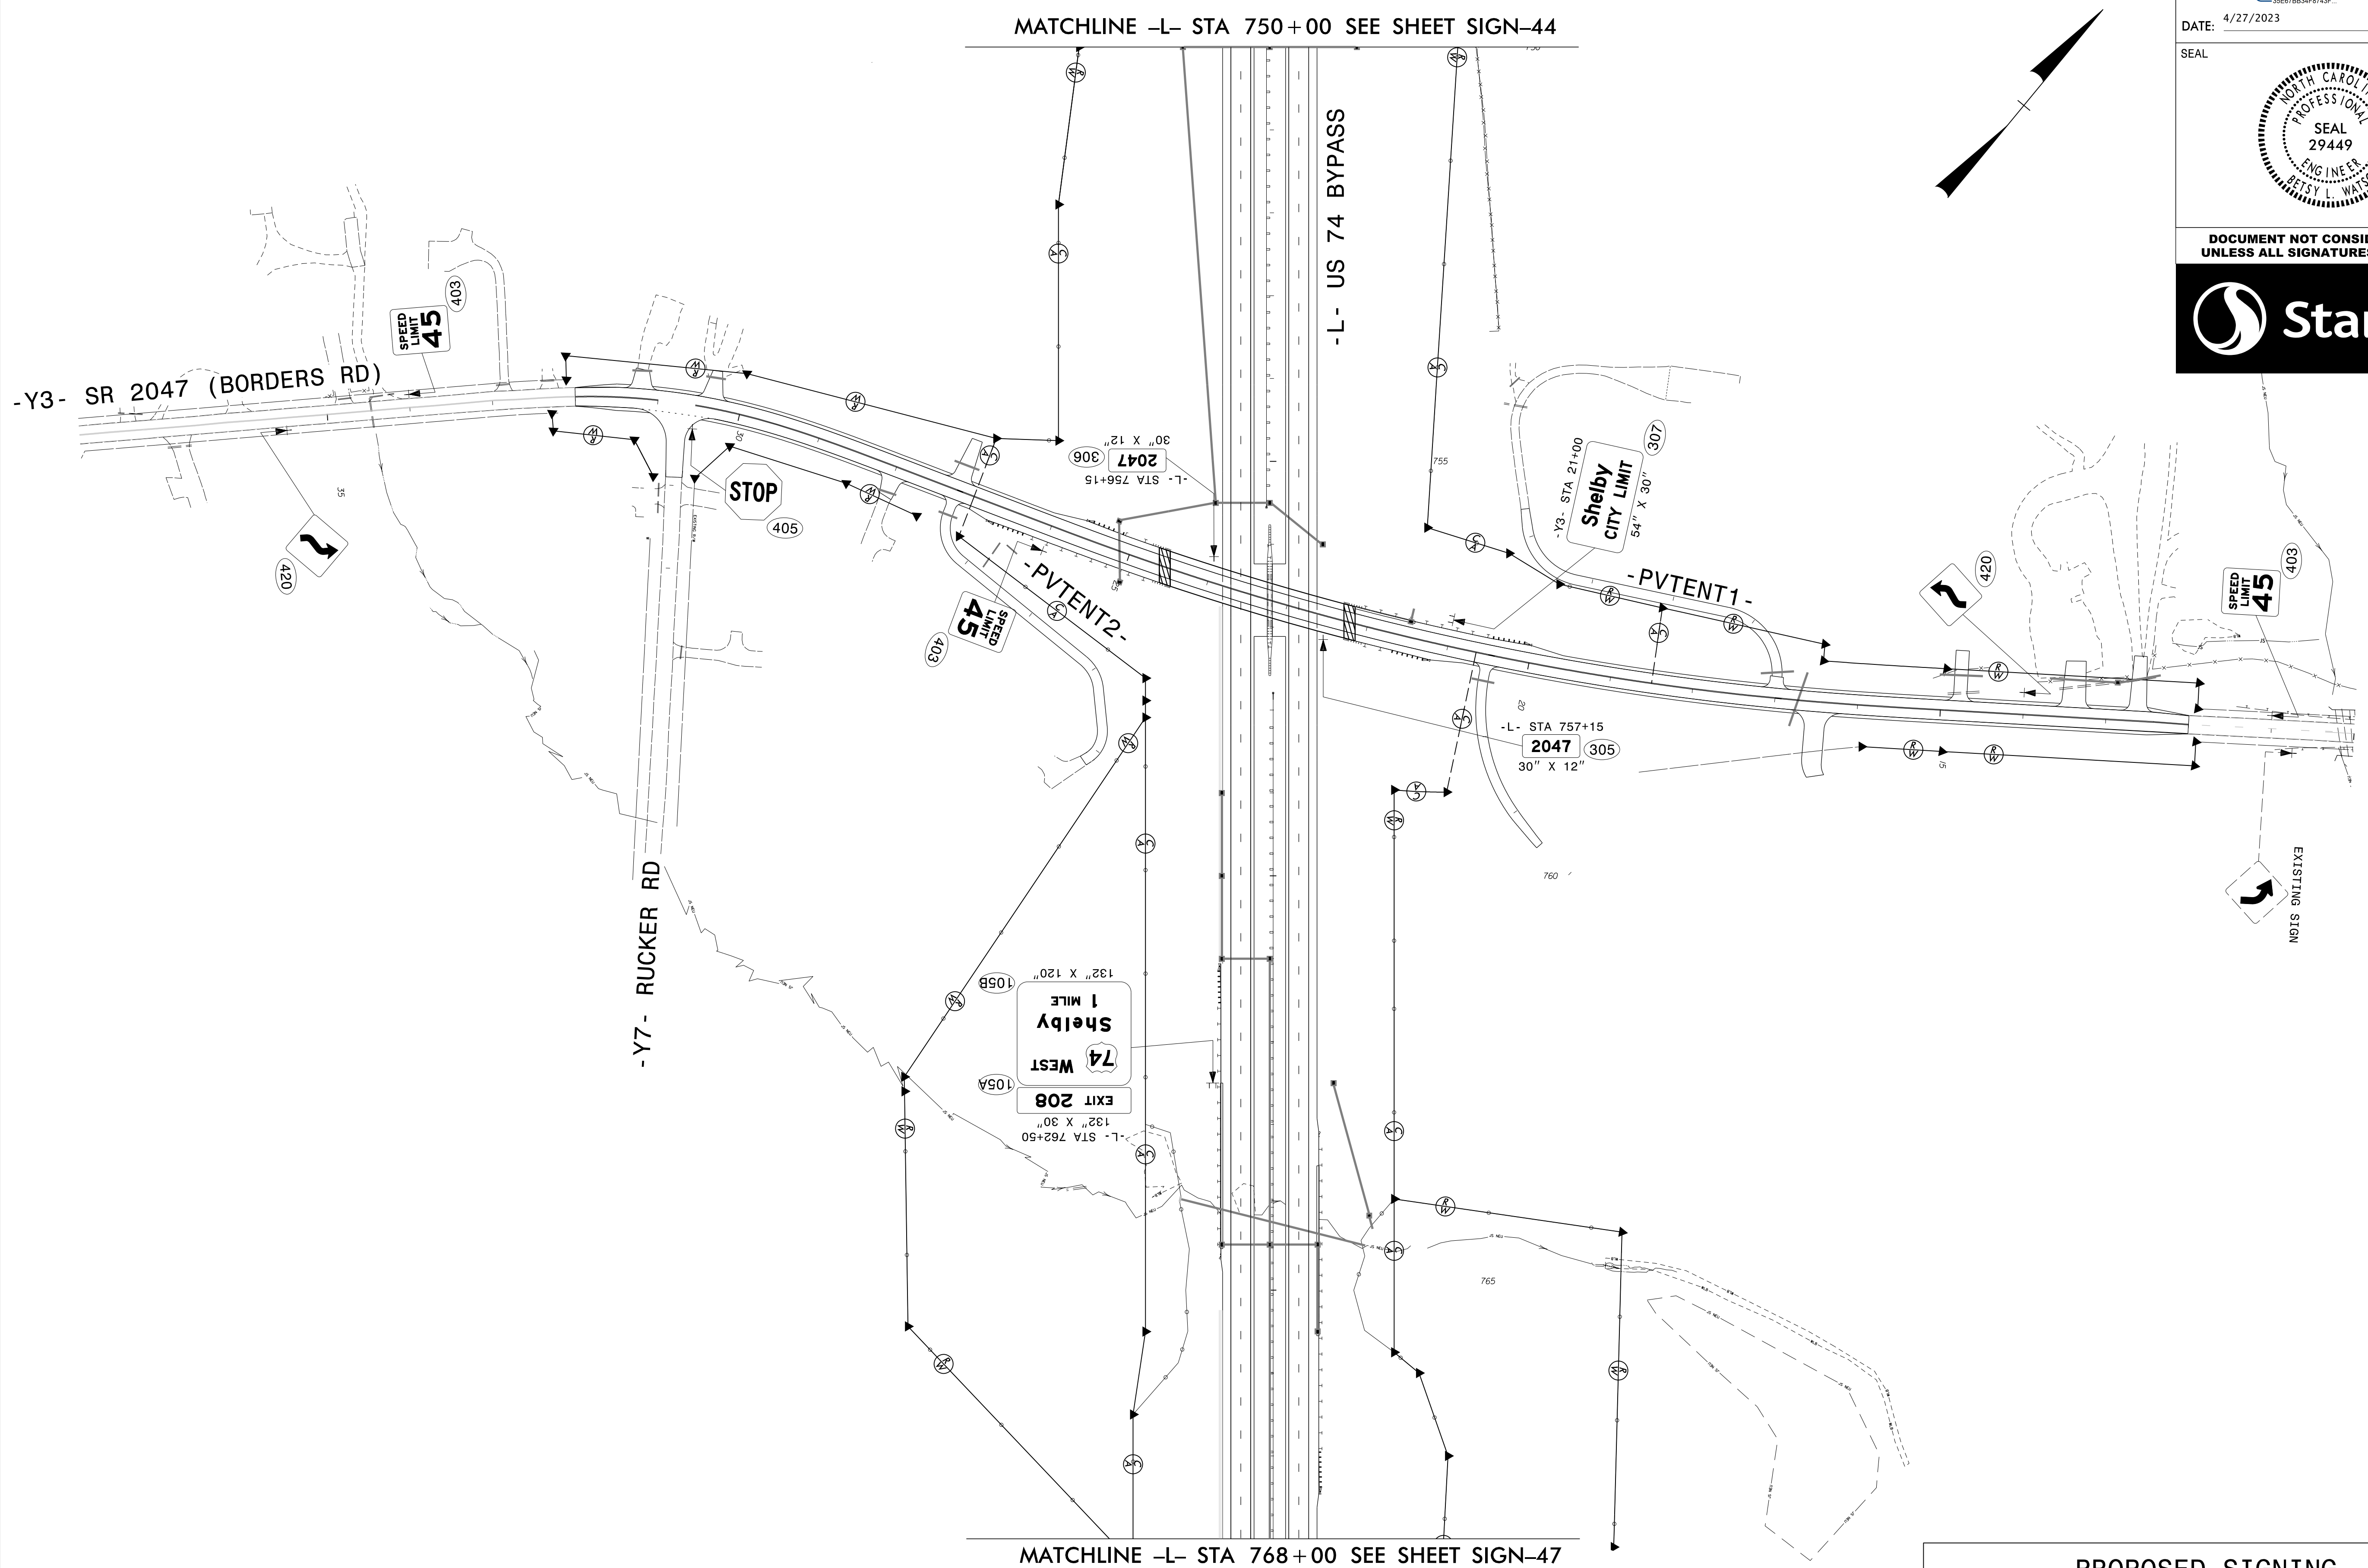

PROPOSED SIGNING  
US 74 BYPASS  
-L- STA 750+00 TO STA 768+00

\$\$\$\$\$SYTIME\$\$\$\$\$  
\$\$\$\$\$DDGN\$\$\$\$\$  
\$\$\$\$\$USERNAME\$\$\$\$\$

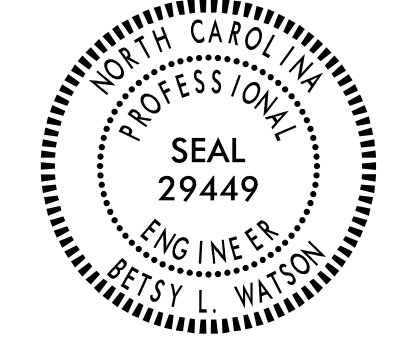TIP NO. R-2707D	SHEET NO. SIGN-47
APPROVED: <i>Betsy L. Watson</i> <small>REGISTERED PROFESSIONAL ENGINEER</small>	
DATE: 4/27/2023	
SEAL	
	
DOCUMENT NOT CONSIDERED FINAL UNLESS ALL SIGNATURES COMPLETED	
	

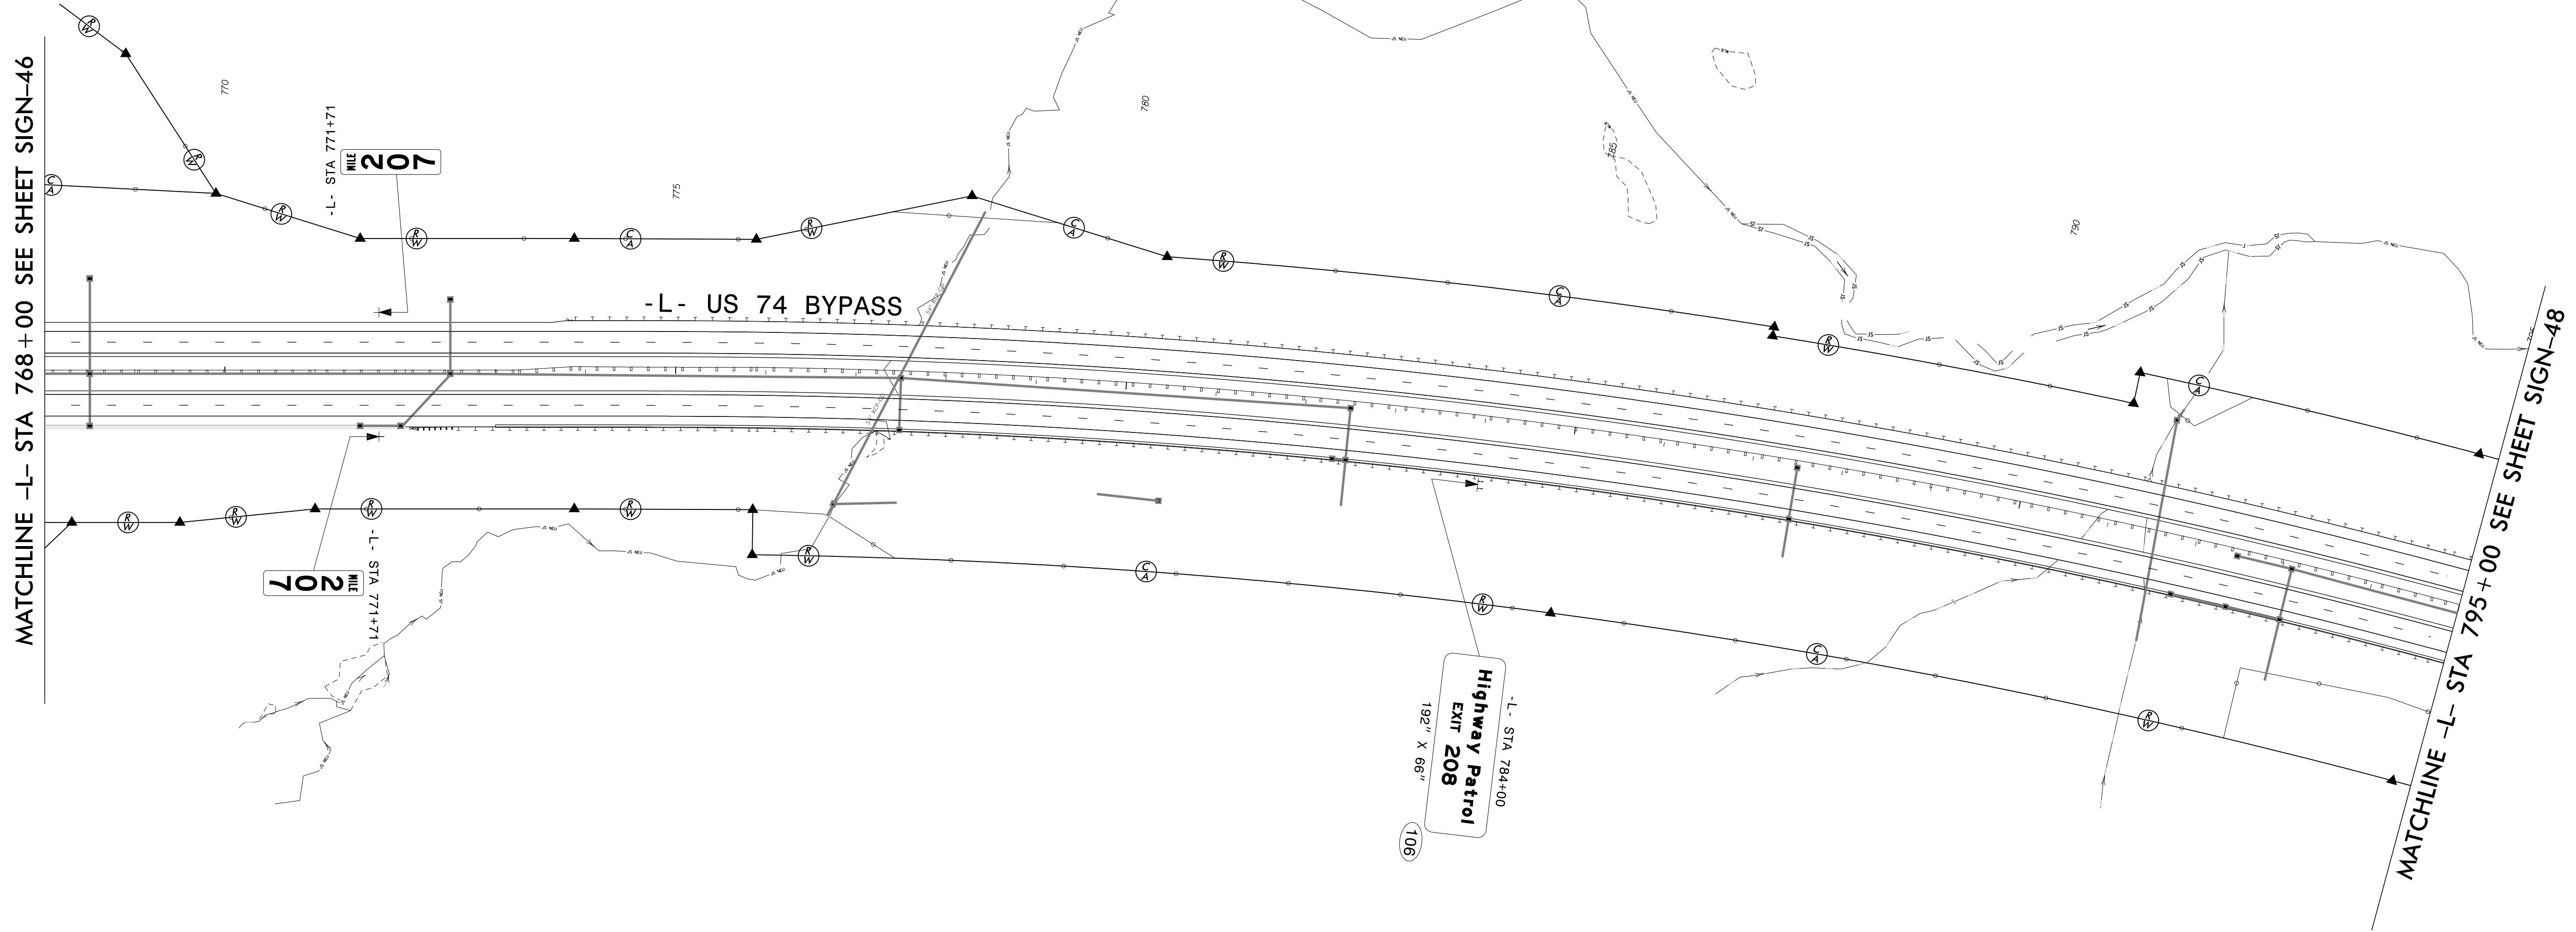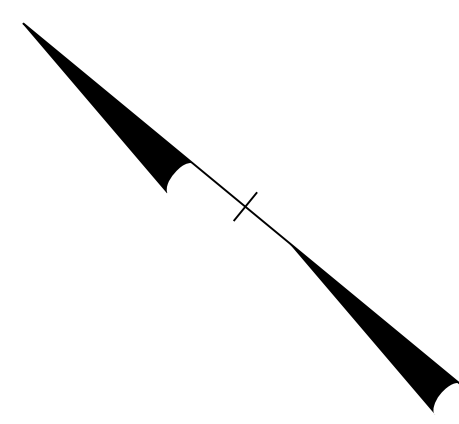

\$\$\$\$\$SYTIME\$\$\$\$\$  
 \$\$\$\$\$\$DGN\$\$\$\$\$  
 \$\$\$\$\$\$USERNAME\$\$\$\$\$

PROPOSED SIGNING  
 US 74 BYPASS  
 -L- STA 768+00 TO STA 795+00





TIP NO. R-2707D	SHEET NO. SIGN-49
APPROVED: <i>Betsy L. Watson</i>	
DATE: 4/27/2023	
SEAL	





DOCUMENT NOT CONSIDERED FINAL  
UNLESS ALL SIGNATURES COMPLETED



**PROJECT NOTES**

- 1 SIGN ERECTION, RELOCATE TYPE D
- 2 SIGN ERECTION, RELOCATE TYPE E
- 3 DISPOSAL OF SUPPORT, WOOD
- 4 DISPOSAL OF SIGN SYSTEM, STEEL BEAM
- 5 DISPOSAL OF SIGN SYSTEM, U-CHANNEL
- 6 DISPOSAL OF SUPPORT, U-CHANNEL
- 7 SIGN ERECTION, RELOCATE TYPE B (GROUND MOUNTED)
- 8 SIGN ERECTION, REPOSITION OVERHEAD
- 9 DISPOSAL OF SIGN, A OR B (OVERHEAD)
- 10 DISPOSAL OF SIGN, A & B (GROUND MOUNTED)

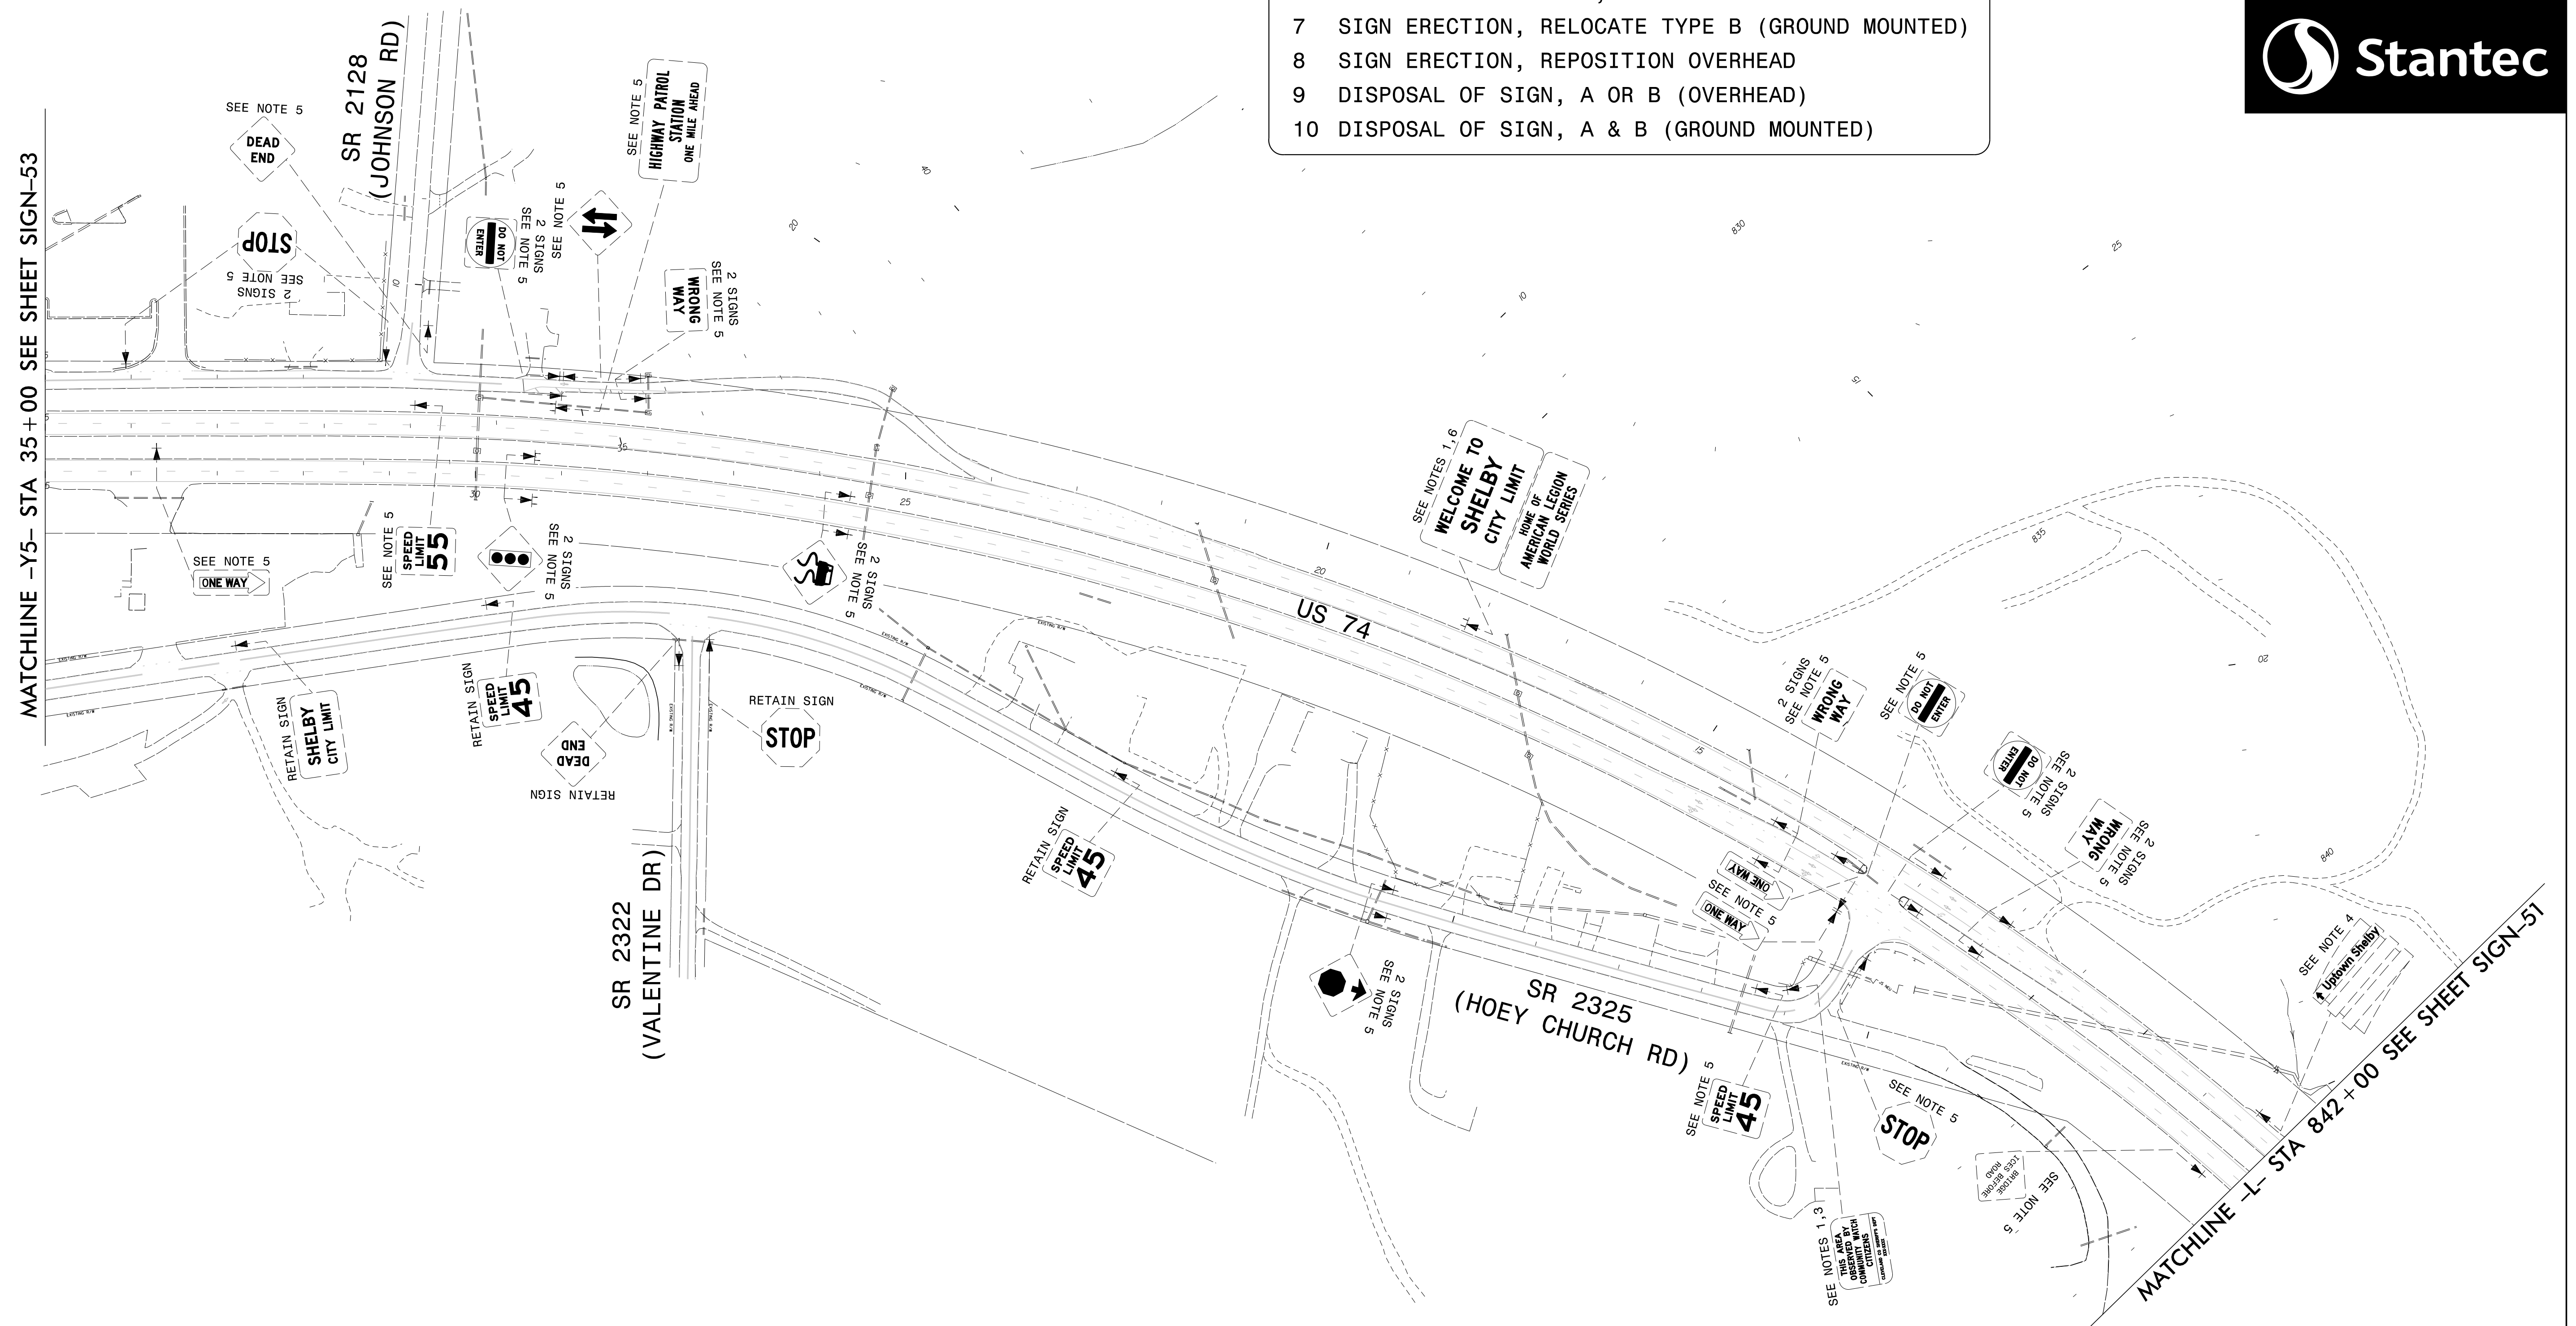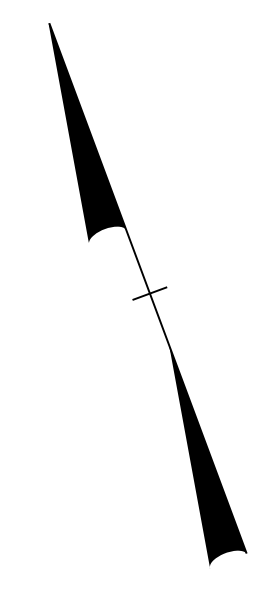



MATCHLINE -Y5- STA 35+00 SEE SHEET SIGN-53

MATCHLINE -L- STA 842+00 SEE SHEET SIGN-51

EXISTING SIGNING  
US 74  
-Y5- STA 35+00 TO -L- STA 842+00

\$\$\$\$\$SYSTEMTIME\$\$\$\$\$  
\$\$\$\$\$USER\$\$\$\$\$  
\$\$\$\$\$USER\$\$\$\$\$

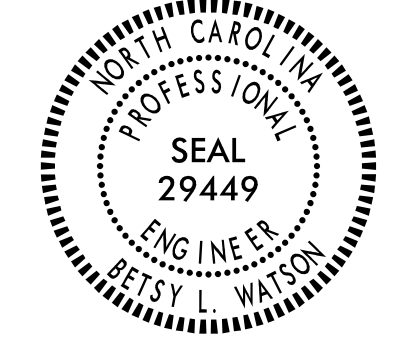TIP NO. R-2707D	SHEET NO. SIGN-50
APPROVED: <i>Betsy L. Watson</i> <small>REGISTERED PROFESSIONAL ENGINEER</small>	
DATE: 4/27/2023	
SEAL	
	
DOCUMENT NOT CONSIDERED FINAL UNLESS ALL SIGNATURES COMPLETED	

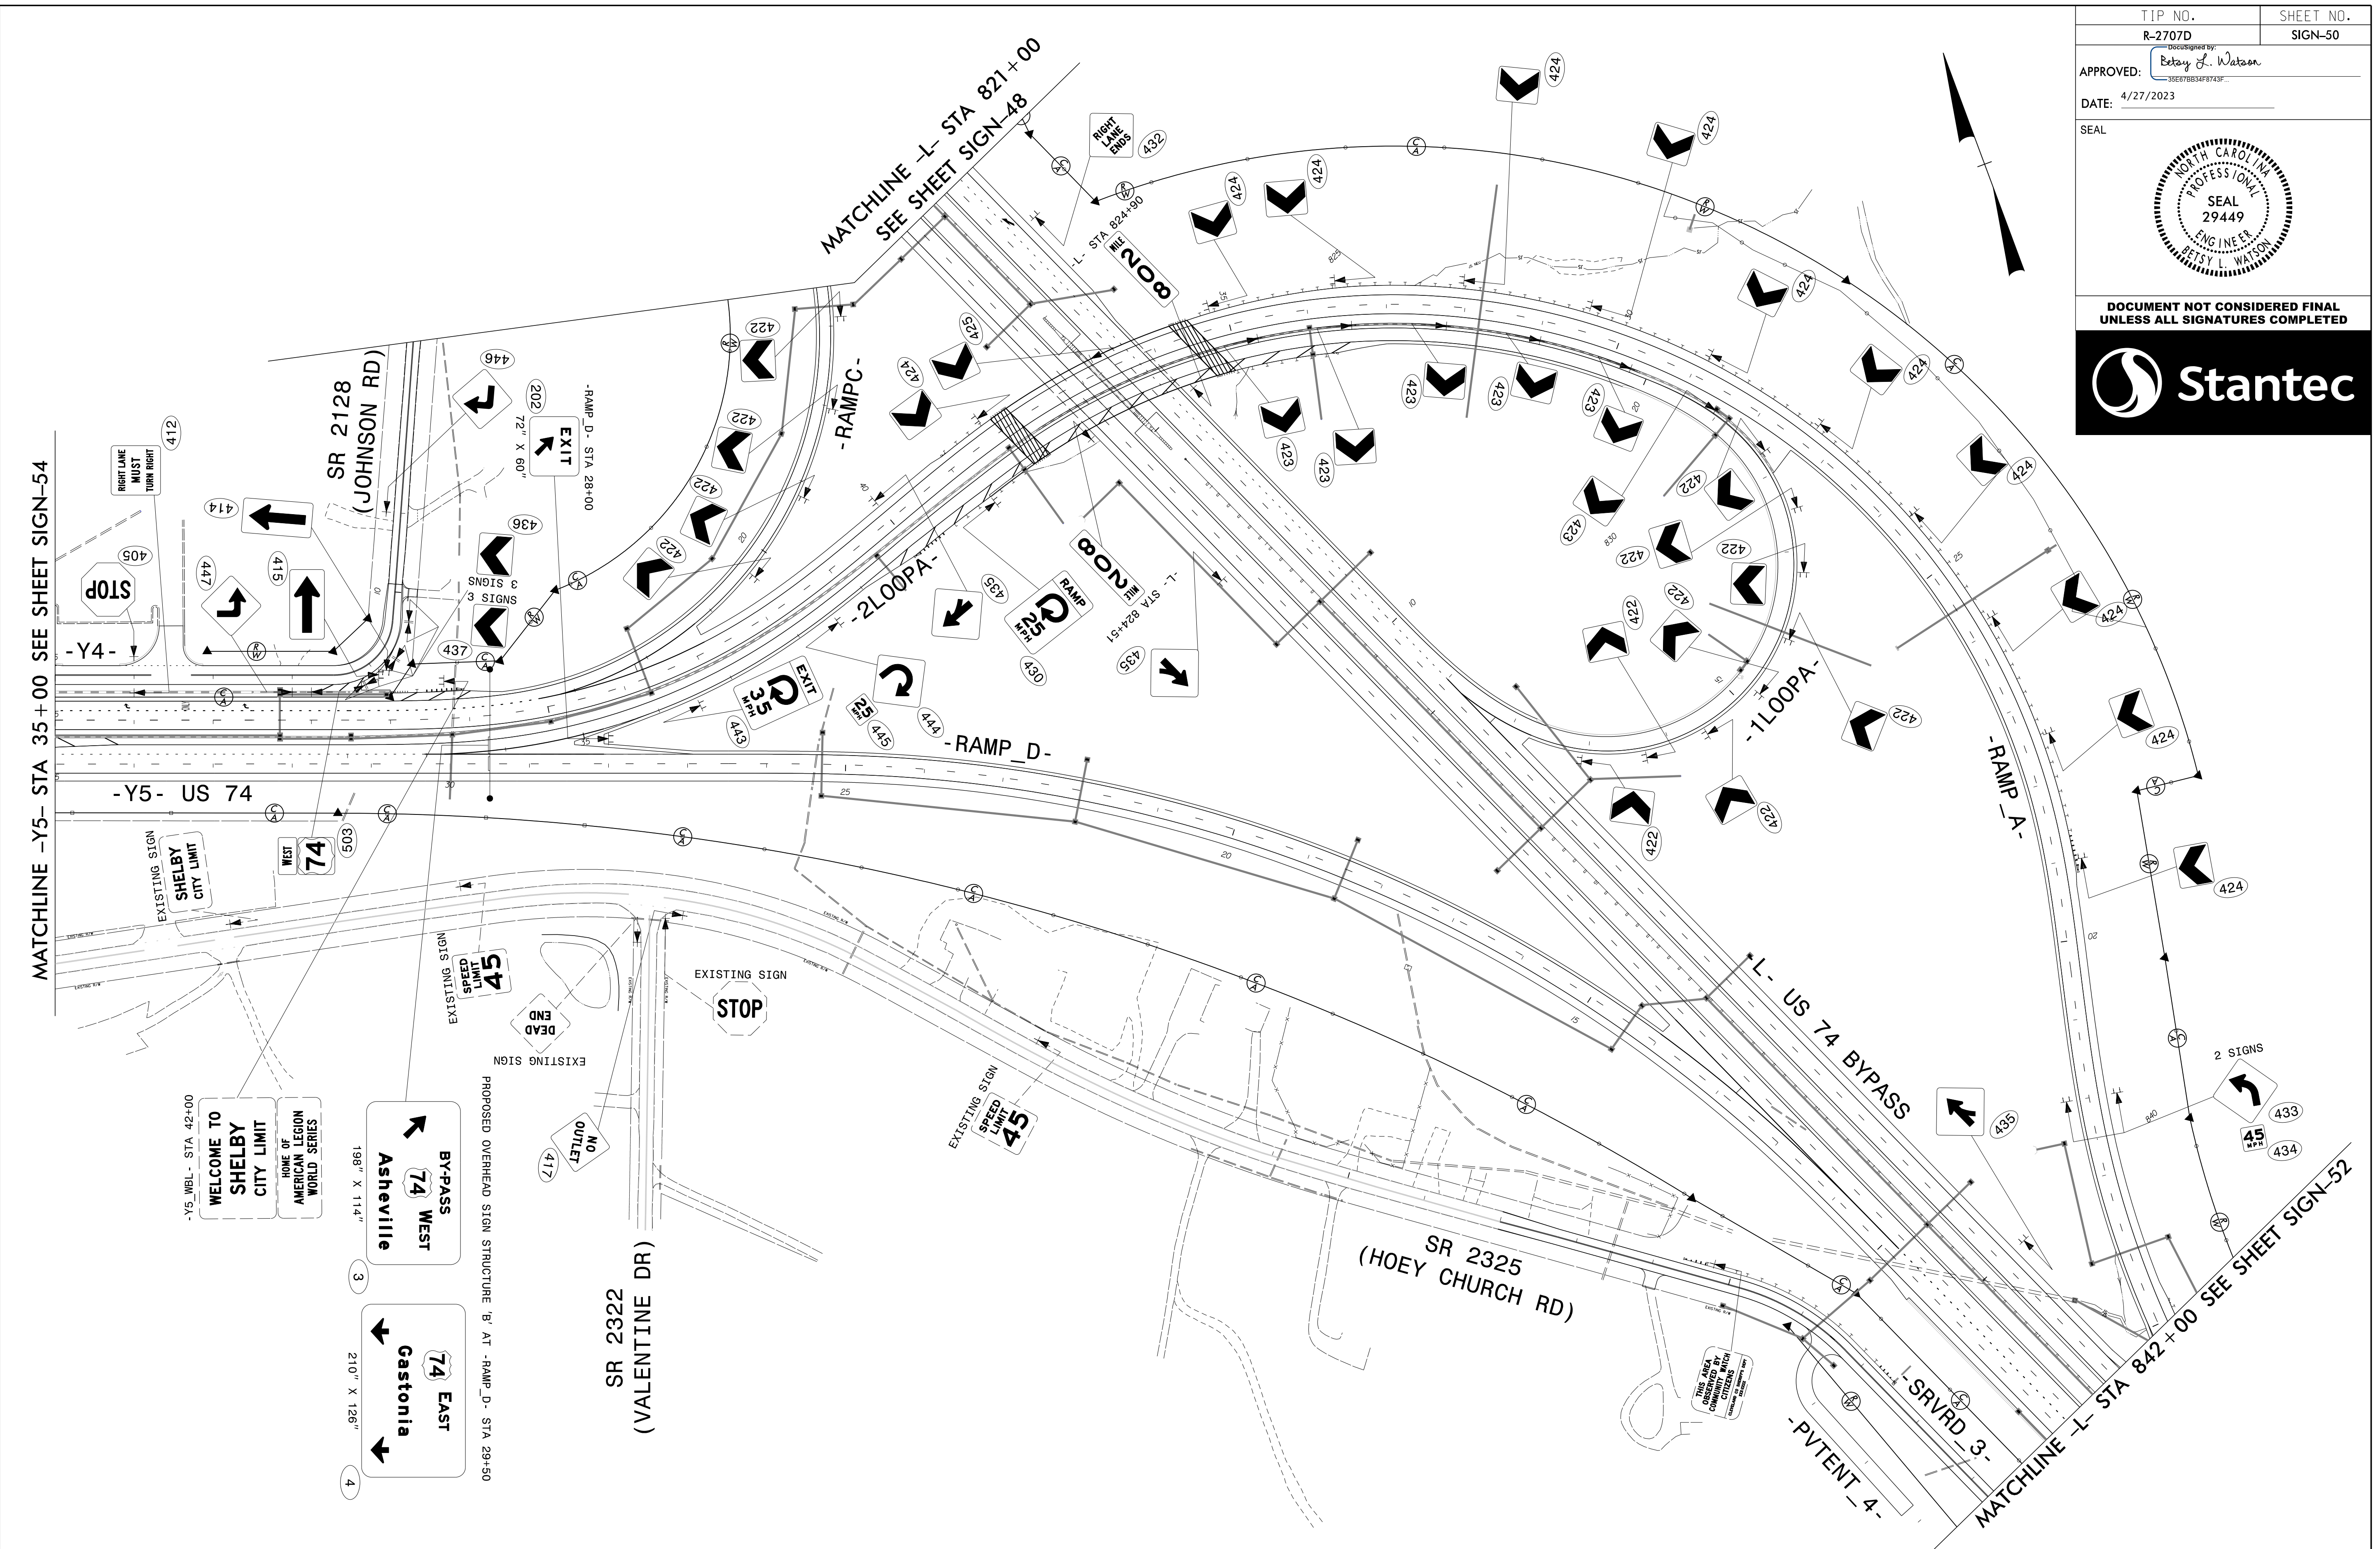



MATCHLINE -Y5- STA 35+00 SEE SHEET SIGN-54



MATCHLINE -L- STA 842+00 SEE SHEET SIGN-52

WELCOME TO SHELBY CITY LIMIT  
 HOME OF AMERICAN LEGION WORLD SERIES  
 BY-PASS WEST 74 Asheville  
 138" X 114"  
 3  
 BY-PASS EAST 74 Gastonia  
 210" X 126"  
 4

PROPOSED SIGNING  
 US 74 BYPASS  
 -L- STA 821+00 TO STA 842+00

\$\$\$SYTIME\$\$\$  
 \$\$\$DGN\$\$\$  
 \$\$\$USERNAME\$\$\$

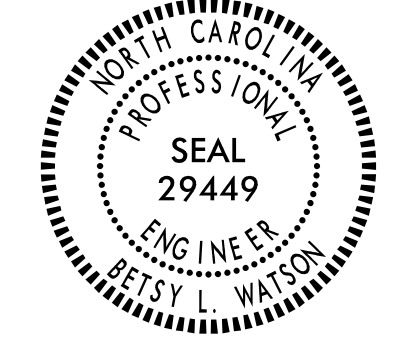TIP NO. R-2707D	SHEET NO. SIGN-51
APPROVED: <i>Betsy L. Watson</i>	
DATE: 4/27/2023	
SEAL	
	
DOCUMENT NOT CONSIDERED FINAL UNLESS ALL SIGNATURES COMPLETED	
	

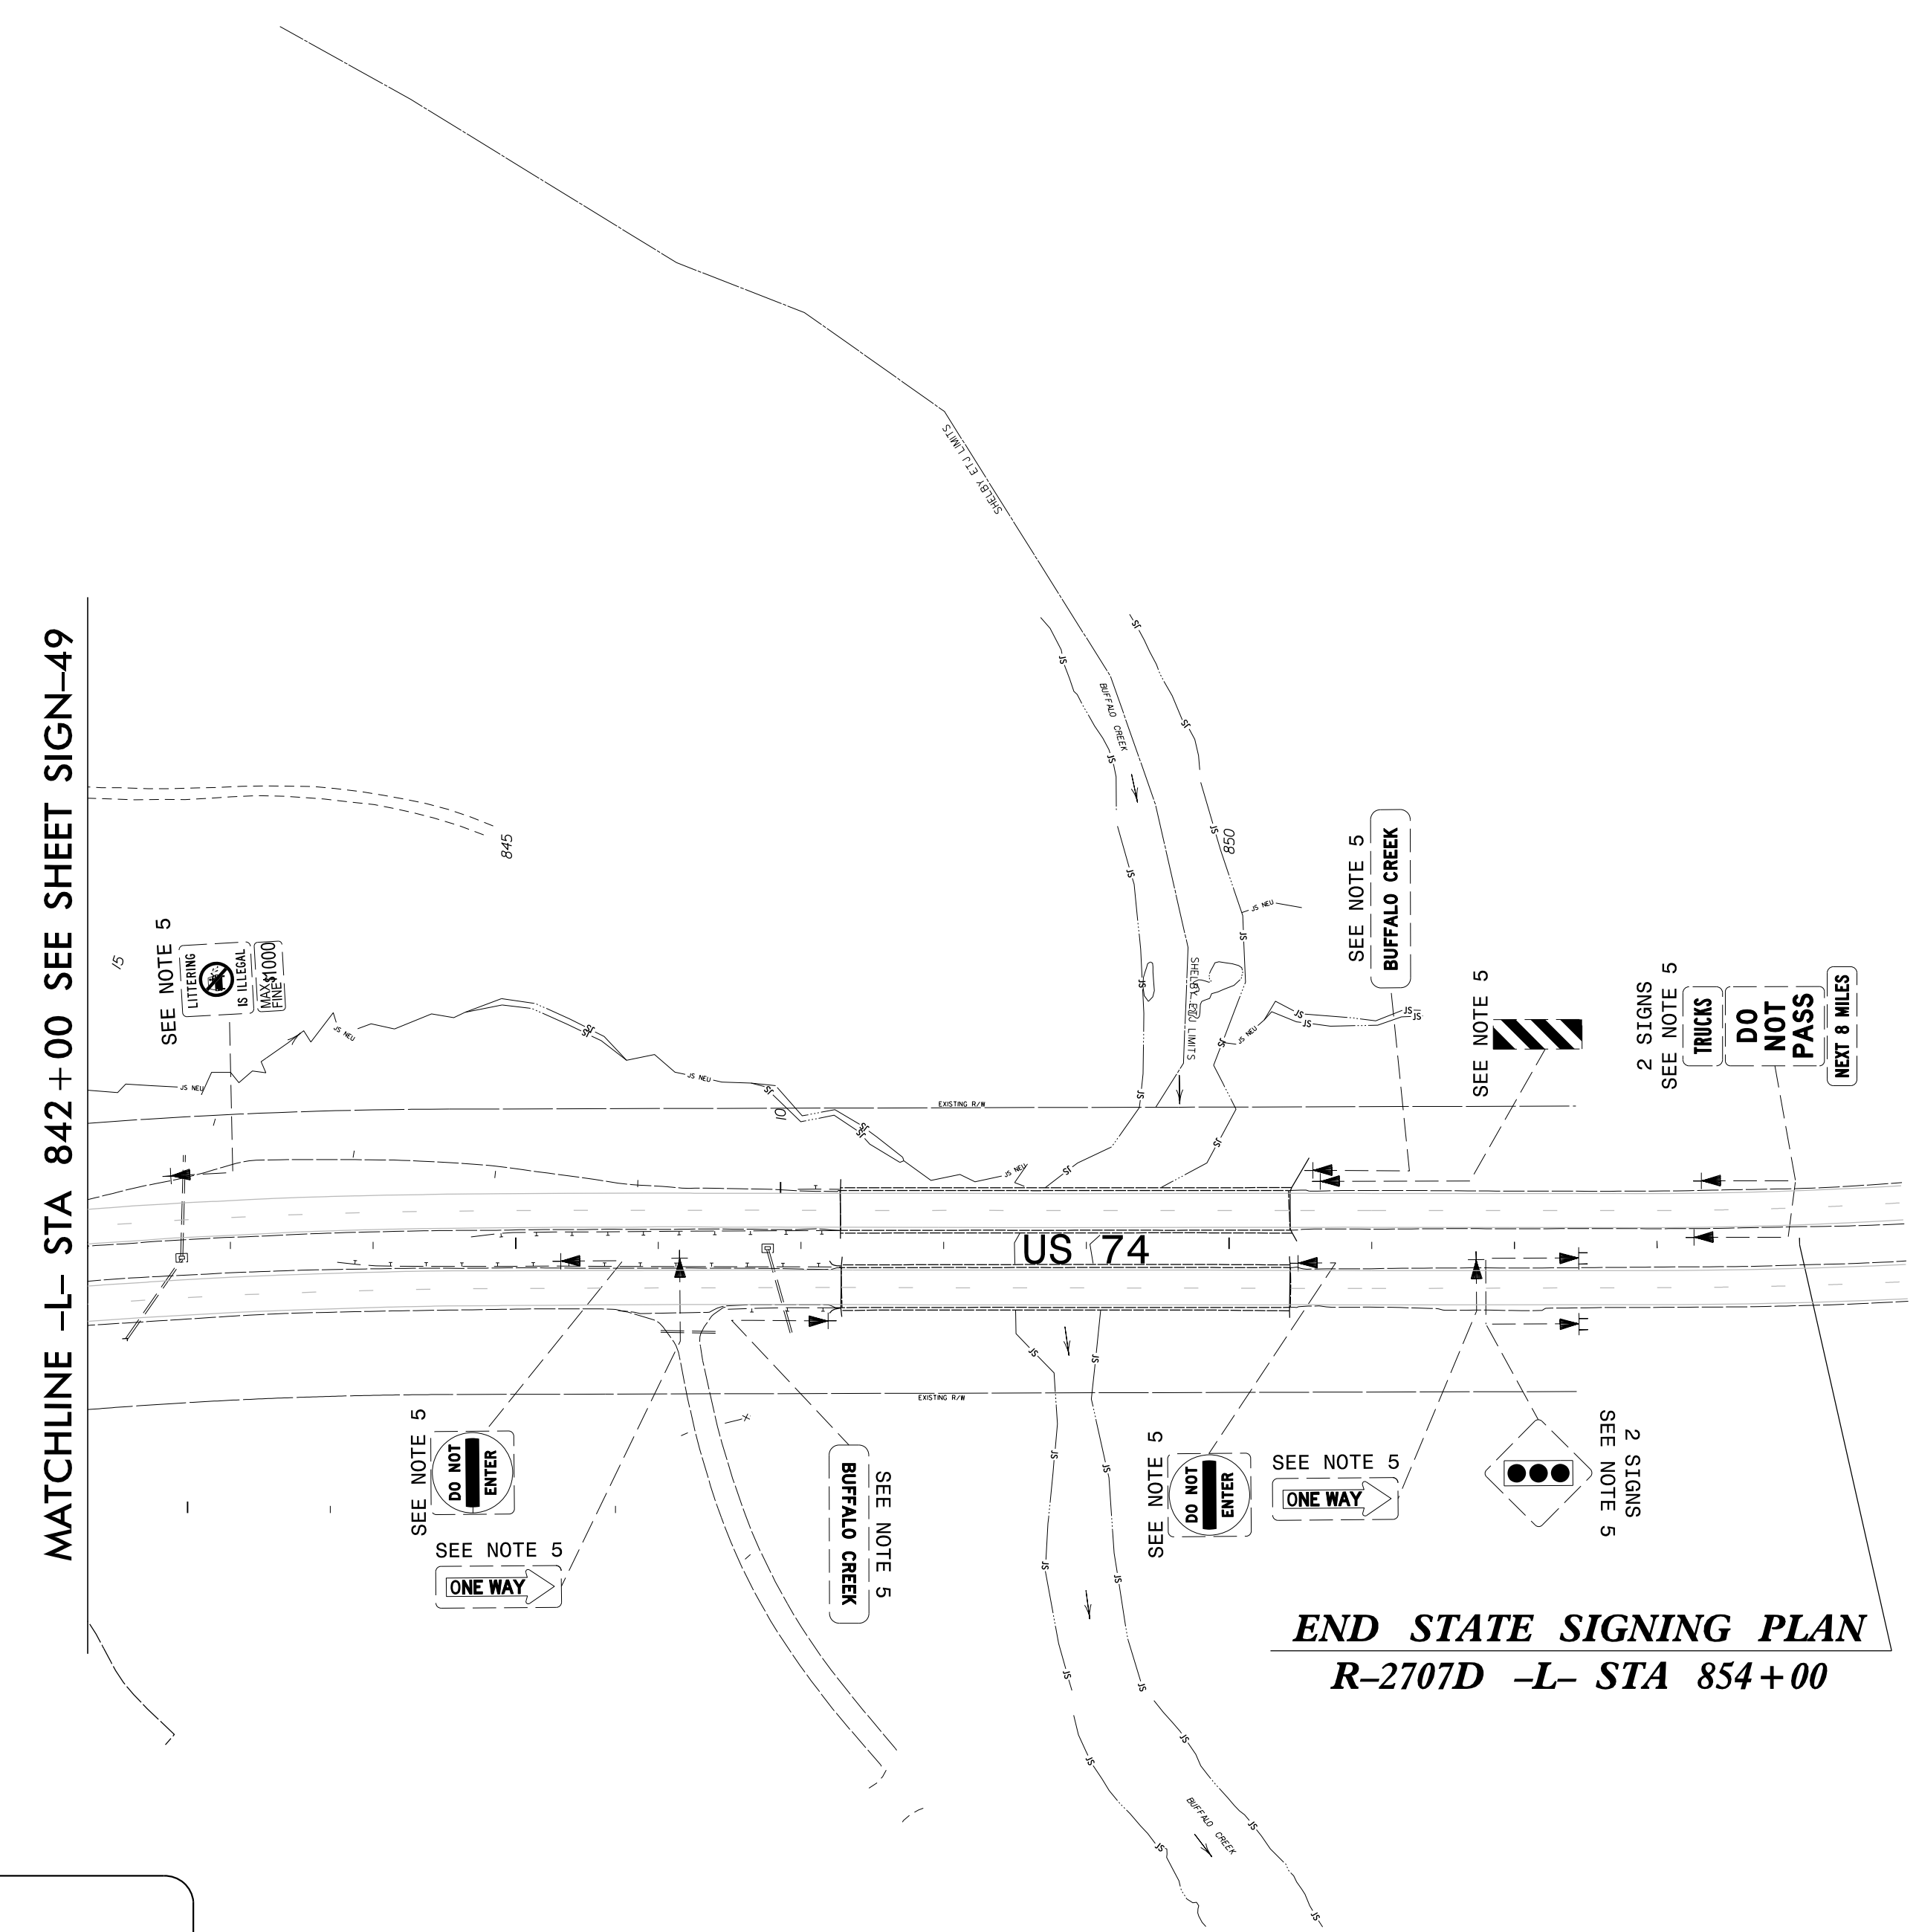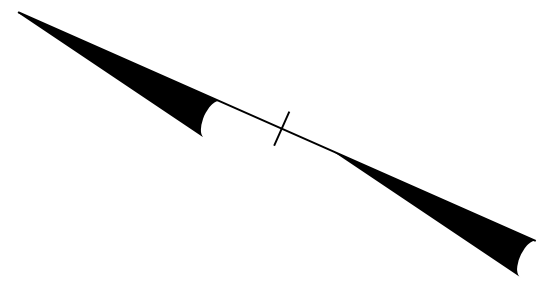

**END STATE SIGNING PLAN**  
R-2707D -L- STA 854+00



**PROJECT NOTES**

- 1 SIGN ERECTION, RELOCATE TYPE D
- 2 SIGN ERECTION, RELOCATE TYPE E
- 3 DISPOSAL OF SUPPORT, WOOD
- 4 DISPOSAL OF SIGN SYSTEM, STEEL BEAM
- 5 DISPOSAL OF SIGN SYSTEM, U-CHANNEL
- 6 DISPOSAL OF SUPPORT, U-CHANNEL
- 7 SIGN ERECTION, RELOCATE TYPE B (GROUND MOUNTED)
- 8 SIGN ERECTION, REPOSITION OVERHEAD
- 9 DISPOSAL OF SIGN, A OR B (OVERHEAD)
- 10 DISPOSAL OF SIGN, A & B (GROUND MOUNTED)

**EXISTING SIGNING**  
US 74  
-L- STA 842+00 TO STA 854+73



\$\$\$SYTIME\$\$\$\$  
 \$\$\$DGN\$\$\$\$  
 \$\$\$USERNAME\$\$\$



TIP NO. R-2707D	SHEET NO. SIGN-52
APPROVED: <i>Betsy L. Watson</i> <small>REGISTERED PROFESSIONAL ENGINEER</small>	
DATE: 4/27/2023	
SEAL	
DOCUMENT NOT CONSIDERED FINAL UNLESS ALL SIGNATURES COMPLETED	

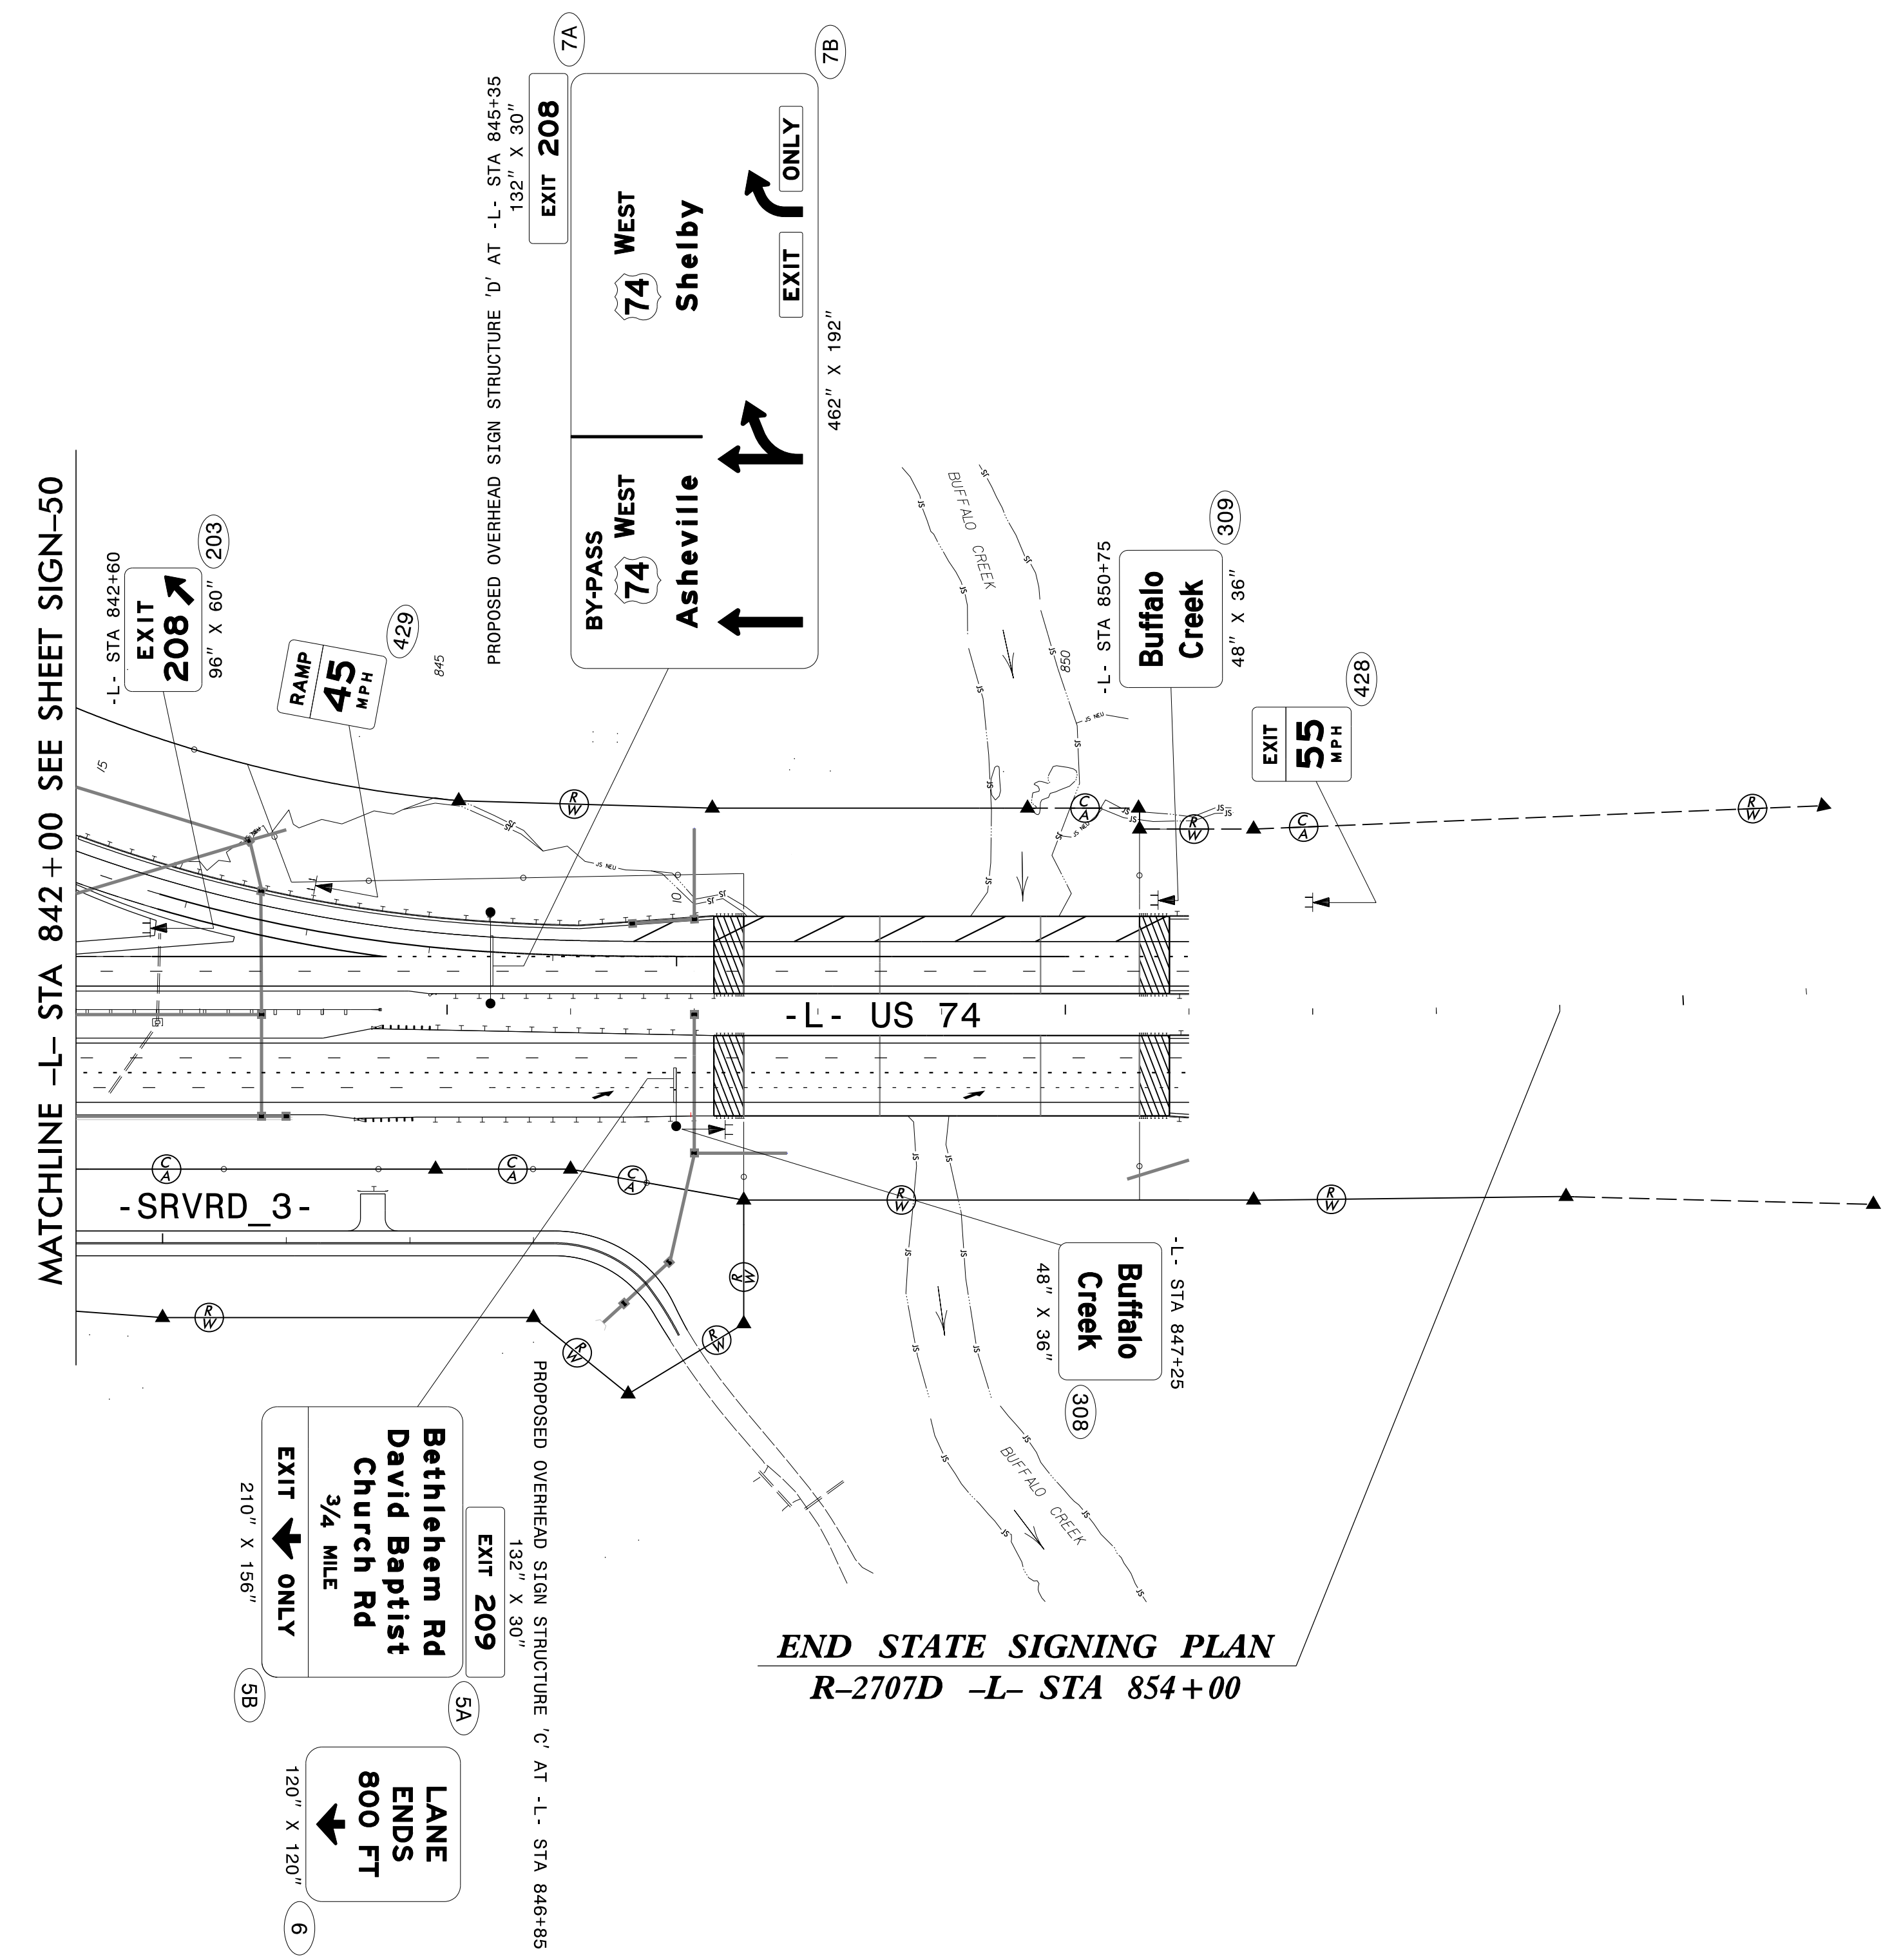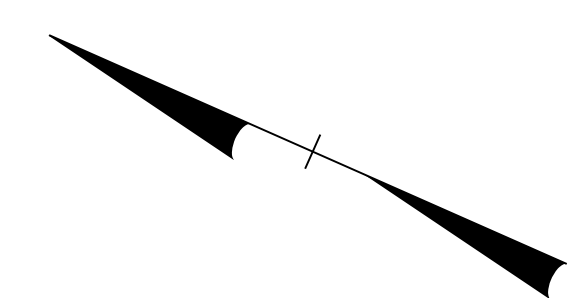

\$\$\$\$\$SYTIME\$\$\$\$\$  
\$\$\$\$\$DDGN\$\$\$\$\$  
\$\$\$\$\$USERNAM\$\$\$\$\$

PROPOSED SIGNING  
US 74  
-L- STA 842+00 TO STA 854+00

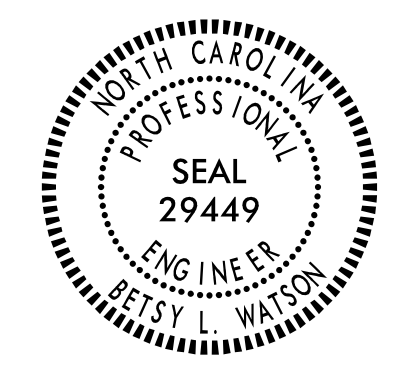TIP NO. R-2707D	SHEET NO. SIGN-53
APPROVED: <i>Betsy L. Watson</i>	
DATE: 4/27/2023	
SEAL	
	
DOCUMENT NOT CONSIDERED FINAL UNLESS ALL SIGNATURES COMPLETED	
	

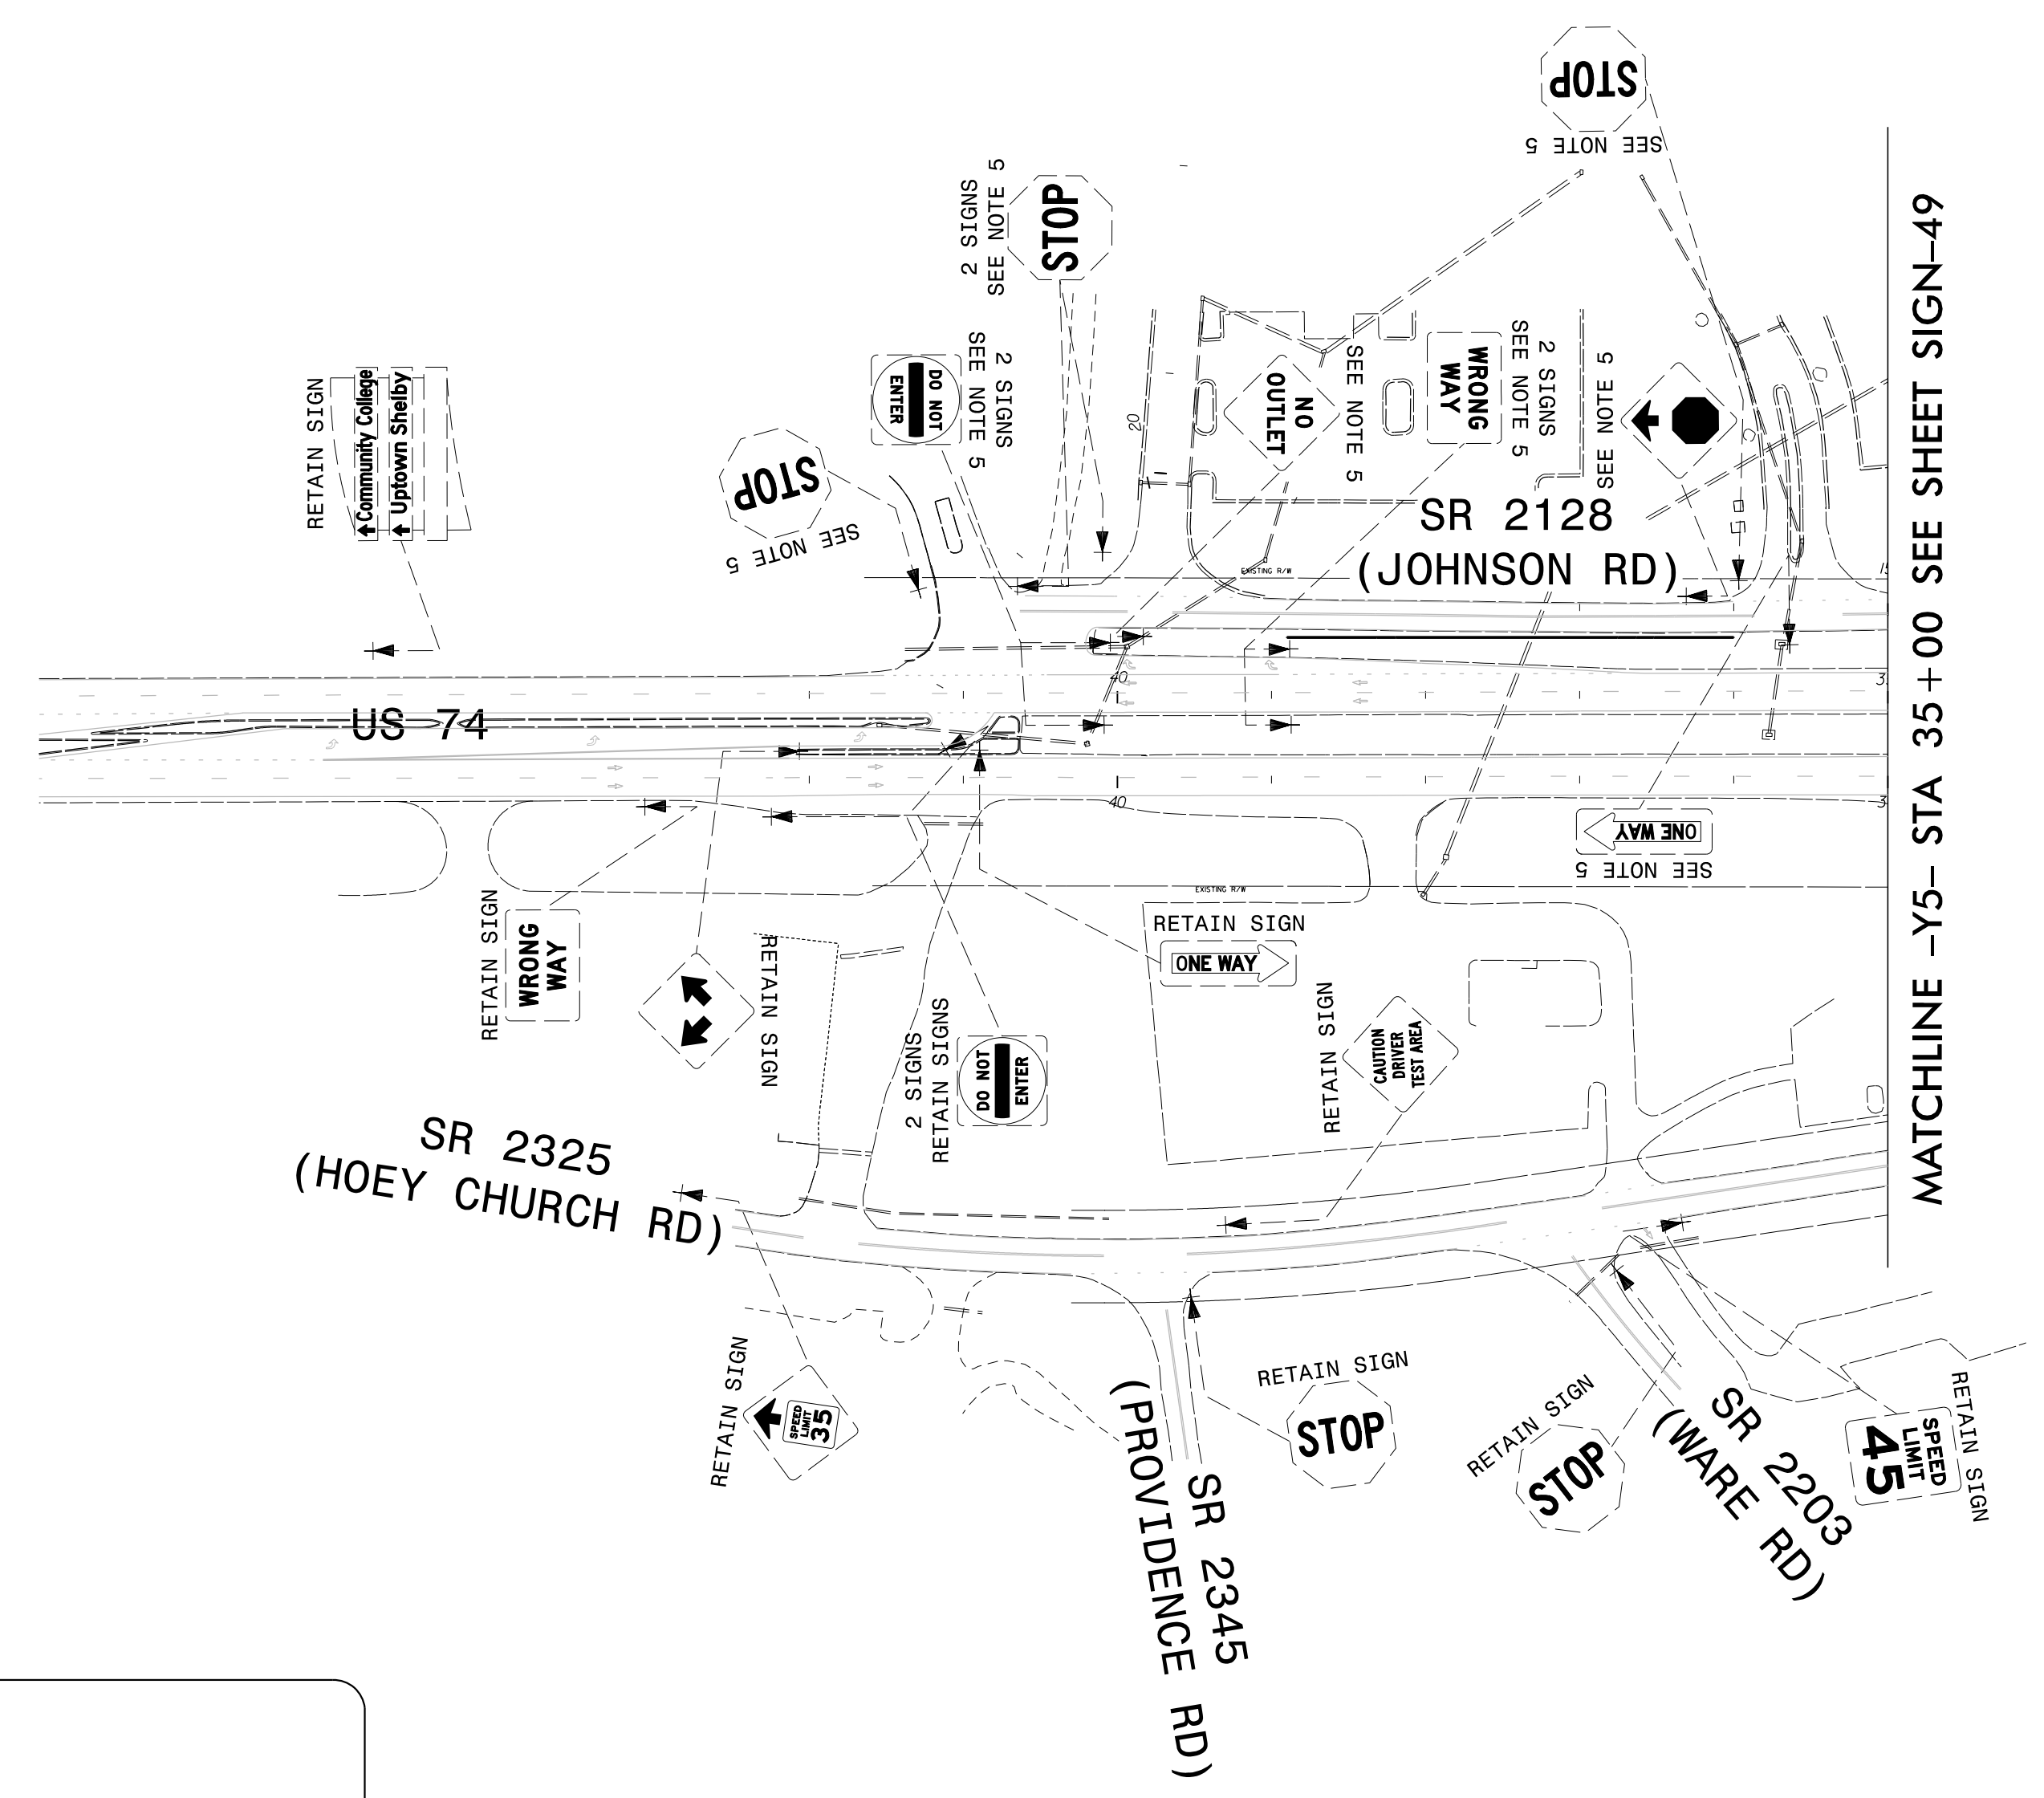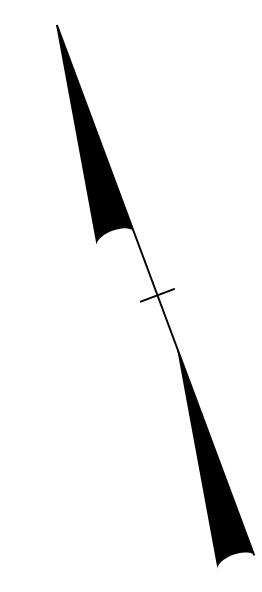





**PROJECT NOTES**

- 1 SIGN ERECTION, RELOCATE TYPE D
- 2 SIGN ERECTION, RELOCATE TYPE E
- 3 DISPOSAL OF SUPPORT, WOOD
- 4 DISPOSAL OF SIGN SYSTEM, STEEL BEAM
- 5 DISPOSAL OF SIGN SYSTEM, U-CHANNEL
- 6 DISPOSAL OF SUPPORT, U-CHANNEL
- 7 SIGN ERECTION, RELOCATE TYPE B (GROUND MOUNTED)
- 8 SIGN ERECTION, REPOSITION OVERHEAD
- 9 DISPOSAL OF SIGN, A OR B (OVERHEAD)
- 10 DISPOSAL OF SIGN, A & B (GROUND MOUNTED)

EXISTING SIGNING  
US 74  
-Y5- STA 35+00 TO STA 42+16

\$\$\$\$\$SYTIME\$\$\$\$\$  
\$\$\$\$\$DGN\$\$\$\$\$  
\$\$\$\$\$USERNAME\$\$\$\$\$

TIP NO. R-2707D	SHEET NO. SIGN-54
APPROVED: <i>Betsy L. Watson</i> 35E07B834F8743F	
DATE: 4/27/2023	
SEAL 	
DOCUMENT NOT CONSIDERED FINAL UNLESS ALL SIGNATURES COMPLETED	
	

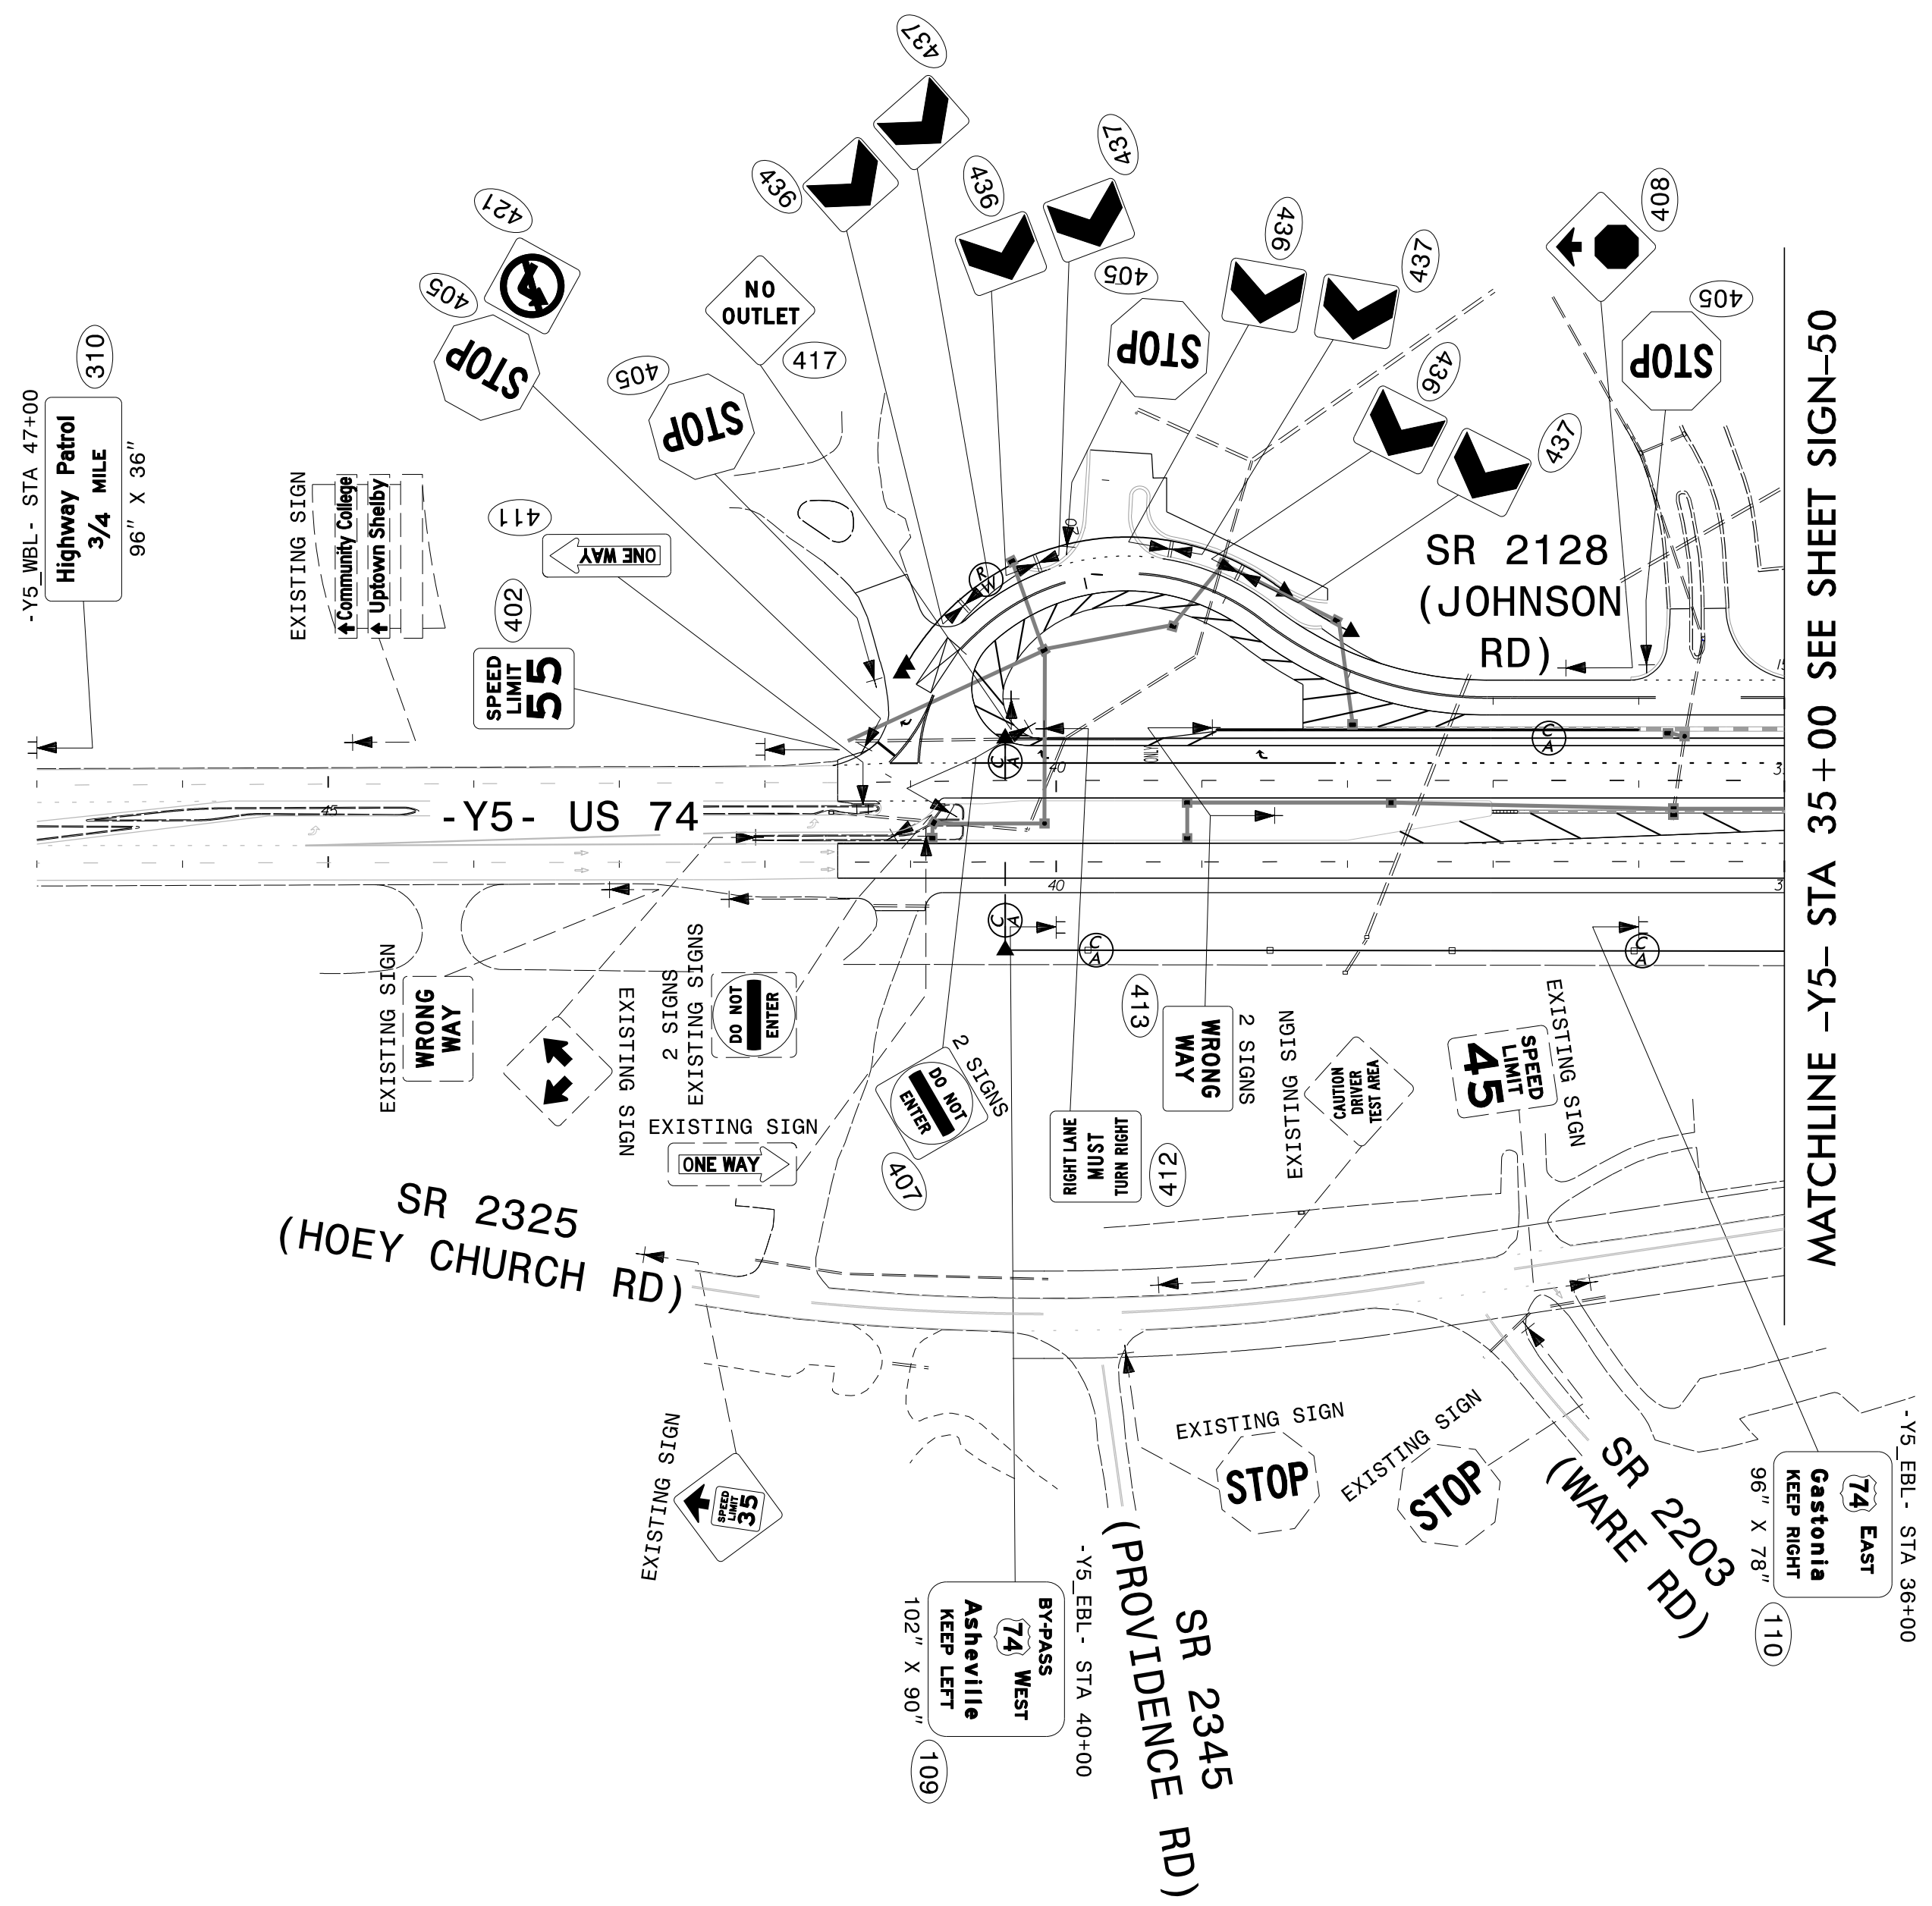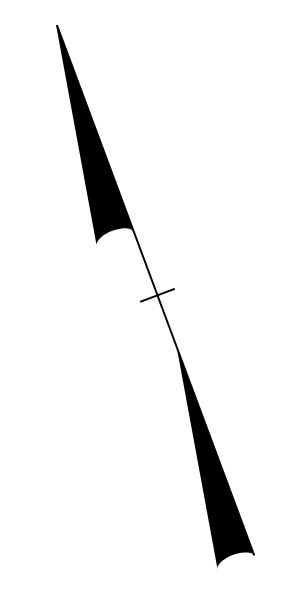

PROPOSED SIGNING  
US 74  
-Y5- STA 35+00 TO STA 42+16

\$\$\$\$\$SYTIME\$\$\$\$\$  
\$\$\$\$\$DDGN\$\$\$\$\$  
\$\$\$\$\$USERNAME\$\$\$\$\$