


09\_08/2019

**CONTRACT: C204715 STATE PROJECT: 17BP.14.R.212 / 44983**

PLOT DRIVER: NCDOT\_pcf\_color\_eng\_50.plt  
 USER: JMASSR9C  
 PENTABLE: NCDOT\_pshp.plt  
 TIME: 5/18/2023 10:44:56 AM  
 FILE: NCDOT\NCDOT\_Western\_Div\_On-Coll\_M\_NCDOT-17BP.14.R.212\_Cullowhee\6.0\_CAD\_BIM\6.2\_Work\_In\_Progress\17BP.14.R.212\_Roadway\Proj\490159\_RDY\_TSH.dgn

See Sheet 1A For Index of Sheets

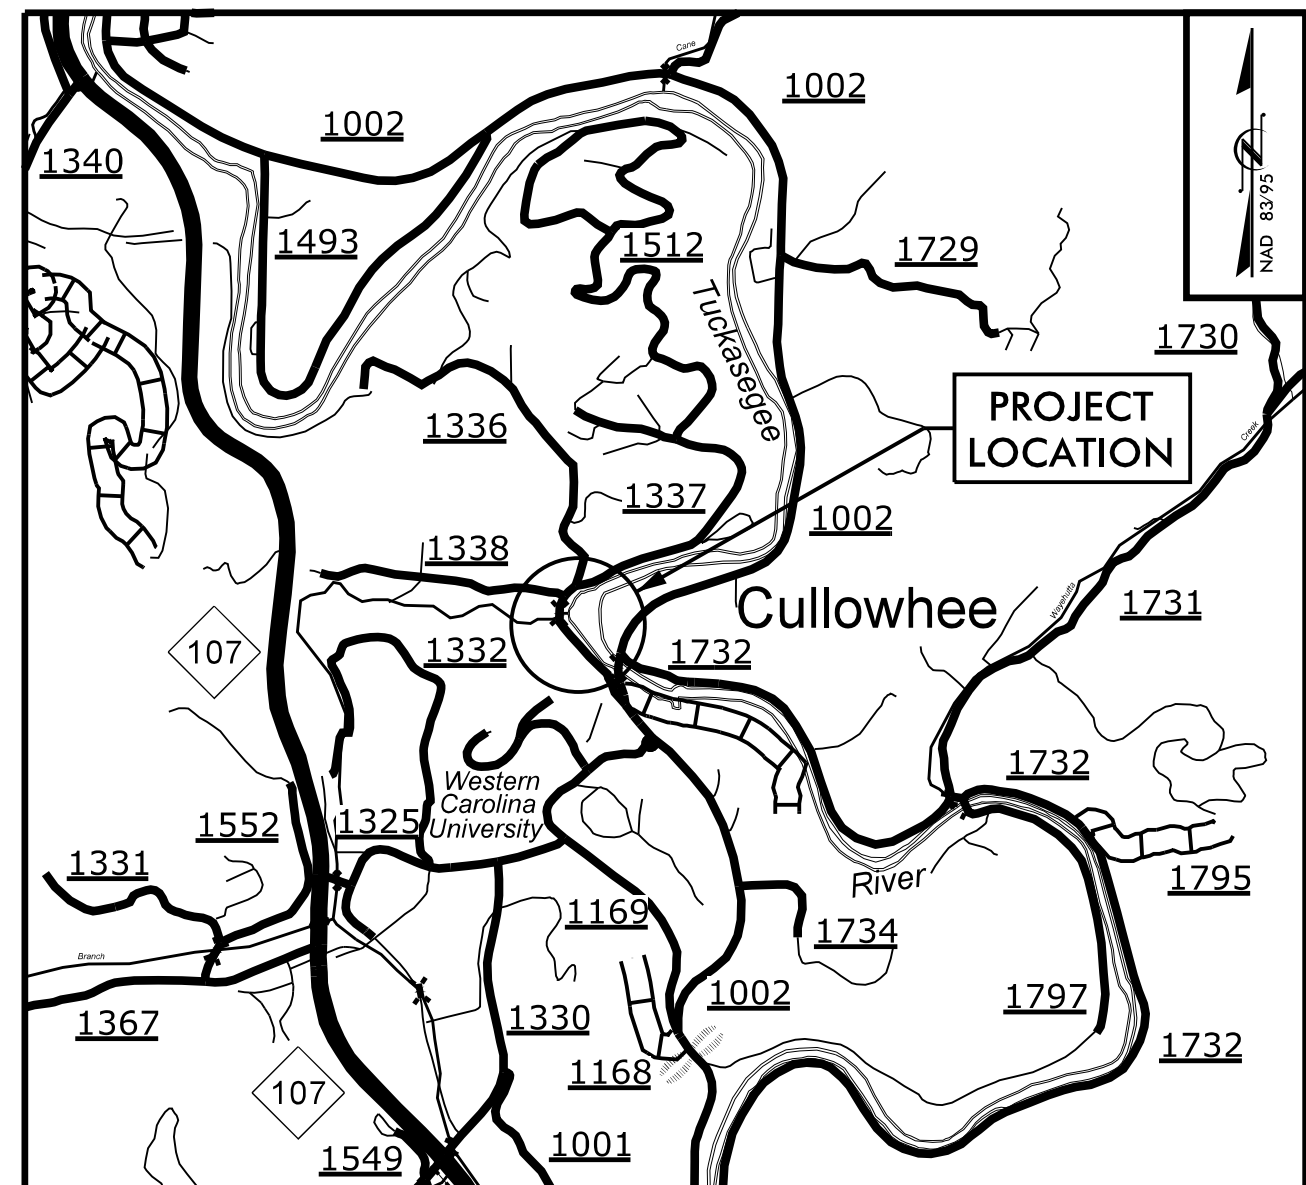

VICINITY MAP (NOT TO SCALE)


STATE OF NORTH CAROLINA  
DIVISION OF HIGHWAYS

**JACKSON COUNTY**

**LOCATION: SR 1336 (MONTEITH GAP ROAD) FROM NORTH OF SR 1002 (OLD CULLOWHEE ROAD) TO NORTH OF SR 1337 (LEDBETTER ROAD)**



**TYPE OF WORK: ROADWAY WIDENING, BIKE LANE/SIDEWALK CONSTRUCTION, GRADING, PAVING, DRAINAGE, AND STRUCTURES**

STATE	STATE PROJECT REFERENCE NO.	SHEET NO.	TOTAL SHEETS
N.C.	17BP.14.R.212	1	32
STATE PROJ. NO.	F.A. PROJ. NO.	DESCRIPTION	
17BP.14.PE.212	N/A	P.E.	
17BP.14.ROW.212	N/A	ROW	
17BP.14.R.212	N/A	BRIDGE CONST.	
44983	N/A	BIKE LANES SIDEWALK ROADWAY	

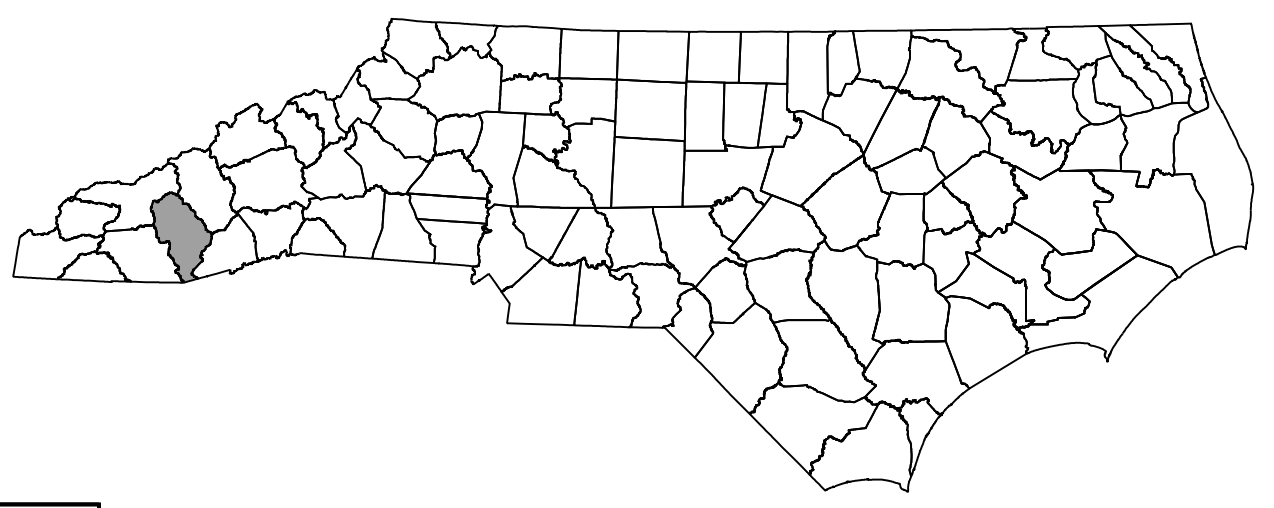


BEGIN STATE PROJECT 17BP.14.R.212  
-L- PCC Sta. 11+14.45  
TIE TO TIP PROJECT  
B-4159 -Y1- POC Sta. 11+20.00

BEGIN CONSTRUCTION  
-L- STA. POT 9+97.97  
26.82' RT

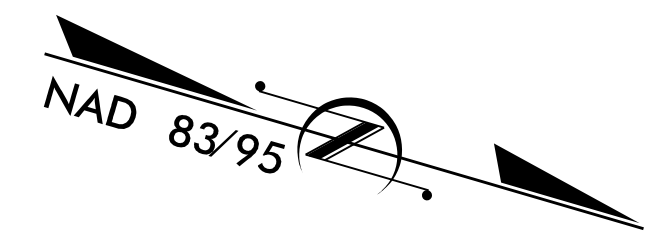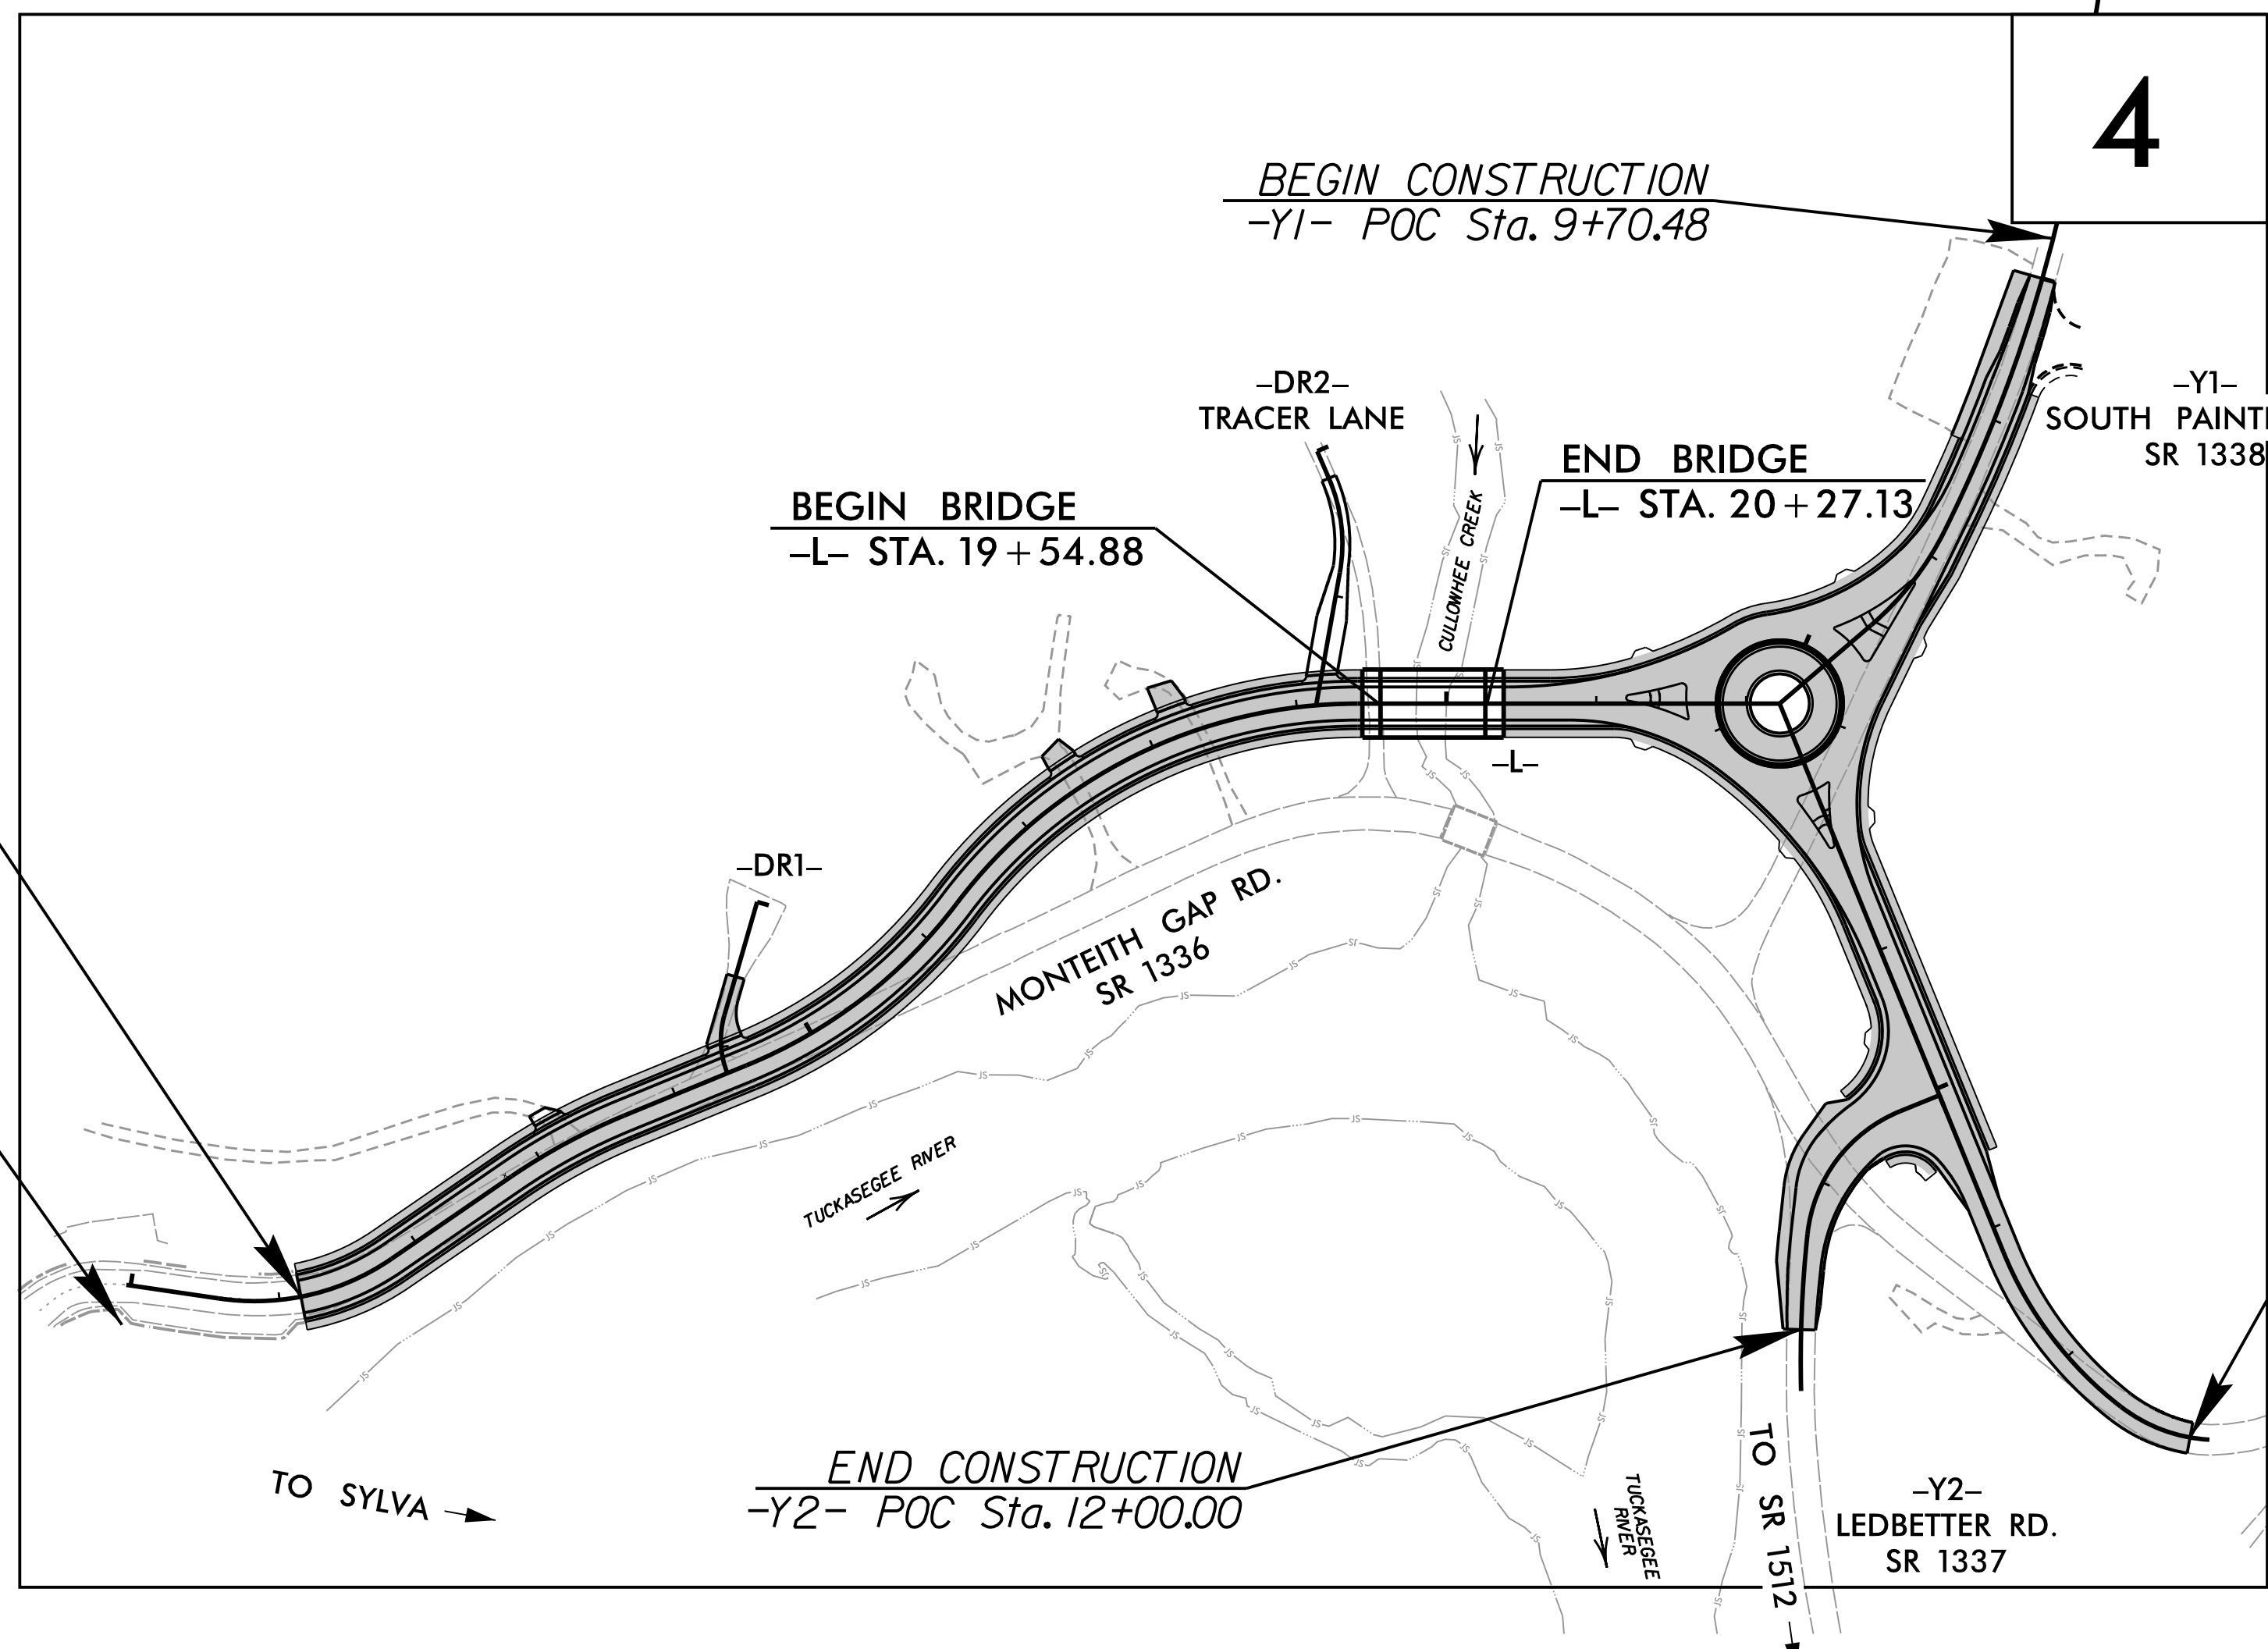


END STATE PROJECT 17BP.14.R.212  
-L- POC Sta. 28+00.00

DOCUMENT NOT CONSIDERED FINAL  
UNLESS ALL SIGNATURES COMPLETED

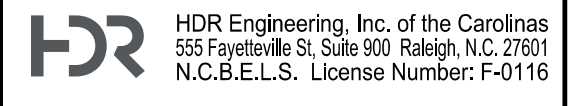

GRAPHIC SCALES

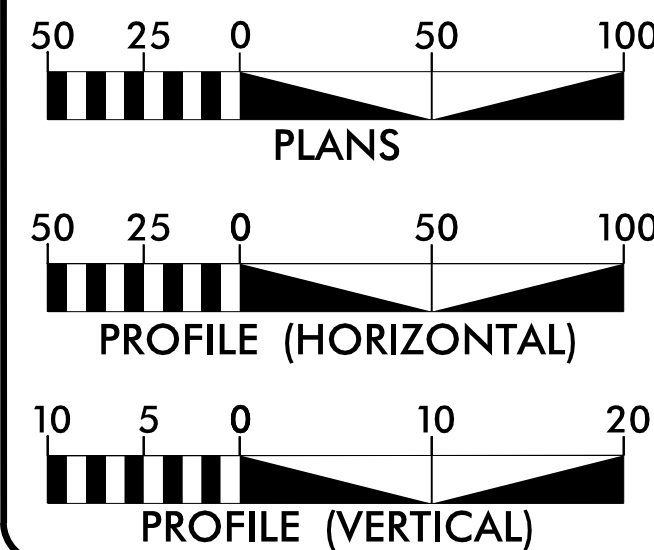

DESIGN DATA

ADT 2022 = 6,210  
ADT 2042 = 8,650  
K = 9 %  
D = 60 %  
T = 3 % \*  
V = 30 MPH  
\*TTST 1% + DUAL 2%  
FUNC CLASS =  
LOCAL  
SUBREGIONAL TIER

PROJECT LENGTH

LENGTH ROADWAY STATE PROJECT 17BP.14.R.212 = 0.305 MILES  
LENGTH ROADWAY STATE PROJECT 44983 = 0.109 MILES  
LENGTH STRUCTURE STATE PROJECT 17BP.14.R.212 = 0.014 MILES  
TOTAL LENGTH STATE PROJECT 17BP.14.R.212/44983 = 0.428 MILES

NCDOT CONTACT: **ZACHARY T. SHULER, P.E.**  
DIVISION 14 BRIDGE PROGRAM MANAGER

Prepared for the Office of:  
**DIVISION OF HIGHWAYS**  
Highway Division 14, 253 Webster Road, Sylva NC, 28779

2018 STANDARD SPECIFICATIONS

RIGHT OF WAY DATE: **JOSHUA J. MASSROCK, P.E.**  
PROJECT ENGINEER  
APRIL 09, 2021

LETTING DATE: **ERSKINE BROOKS, P.E.**  
PROJECT DESIGN ENGINEER  
JULY 18, 2023

HYDRAULICS ENGINEER

5/18/2023  
Signature: *Joshua J. Massrock*  
SEAL: NORTH CAROLINA PROFESSIONAL ENGINEER SEAL 042084  
J. MASSROCK, P.E.

ROADWAY DESIGN ENGINEER

5/18/2023  
Signature: *T. Nathan Bedenbaugh*  
SEAL: NORTH CAROLINA PROFESSIONAL ENGINEER SEAL 044437  
T. NATHAN BEDENBAUGH, P.E.

