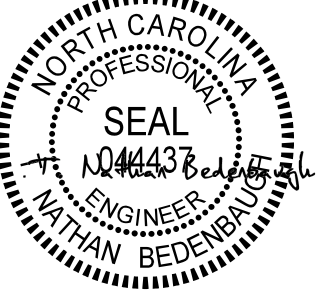

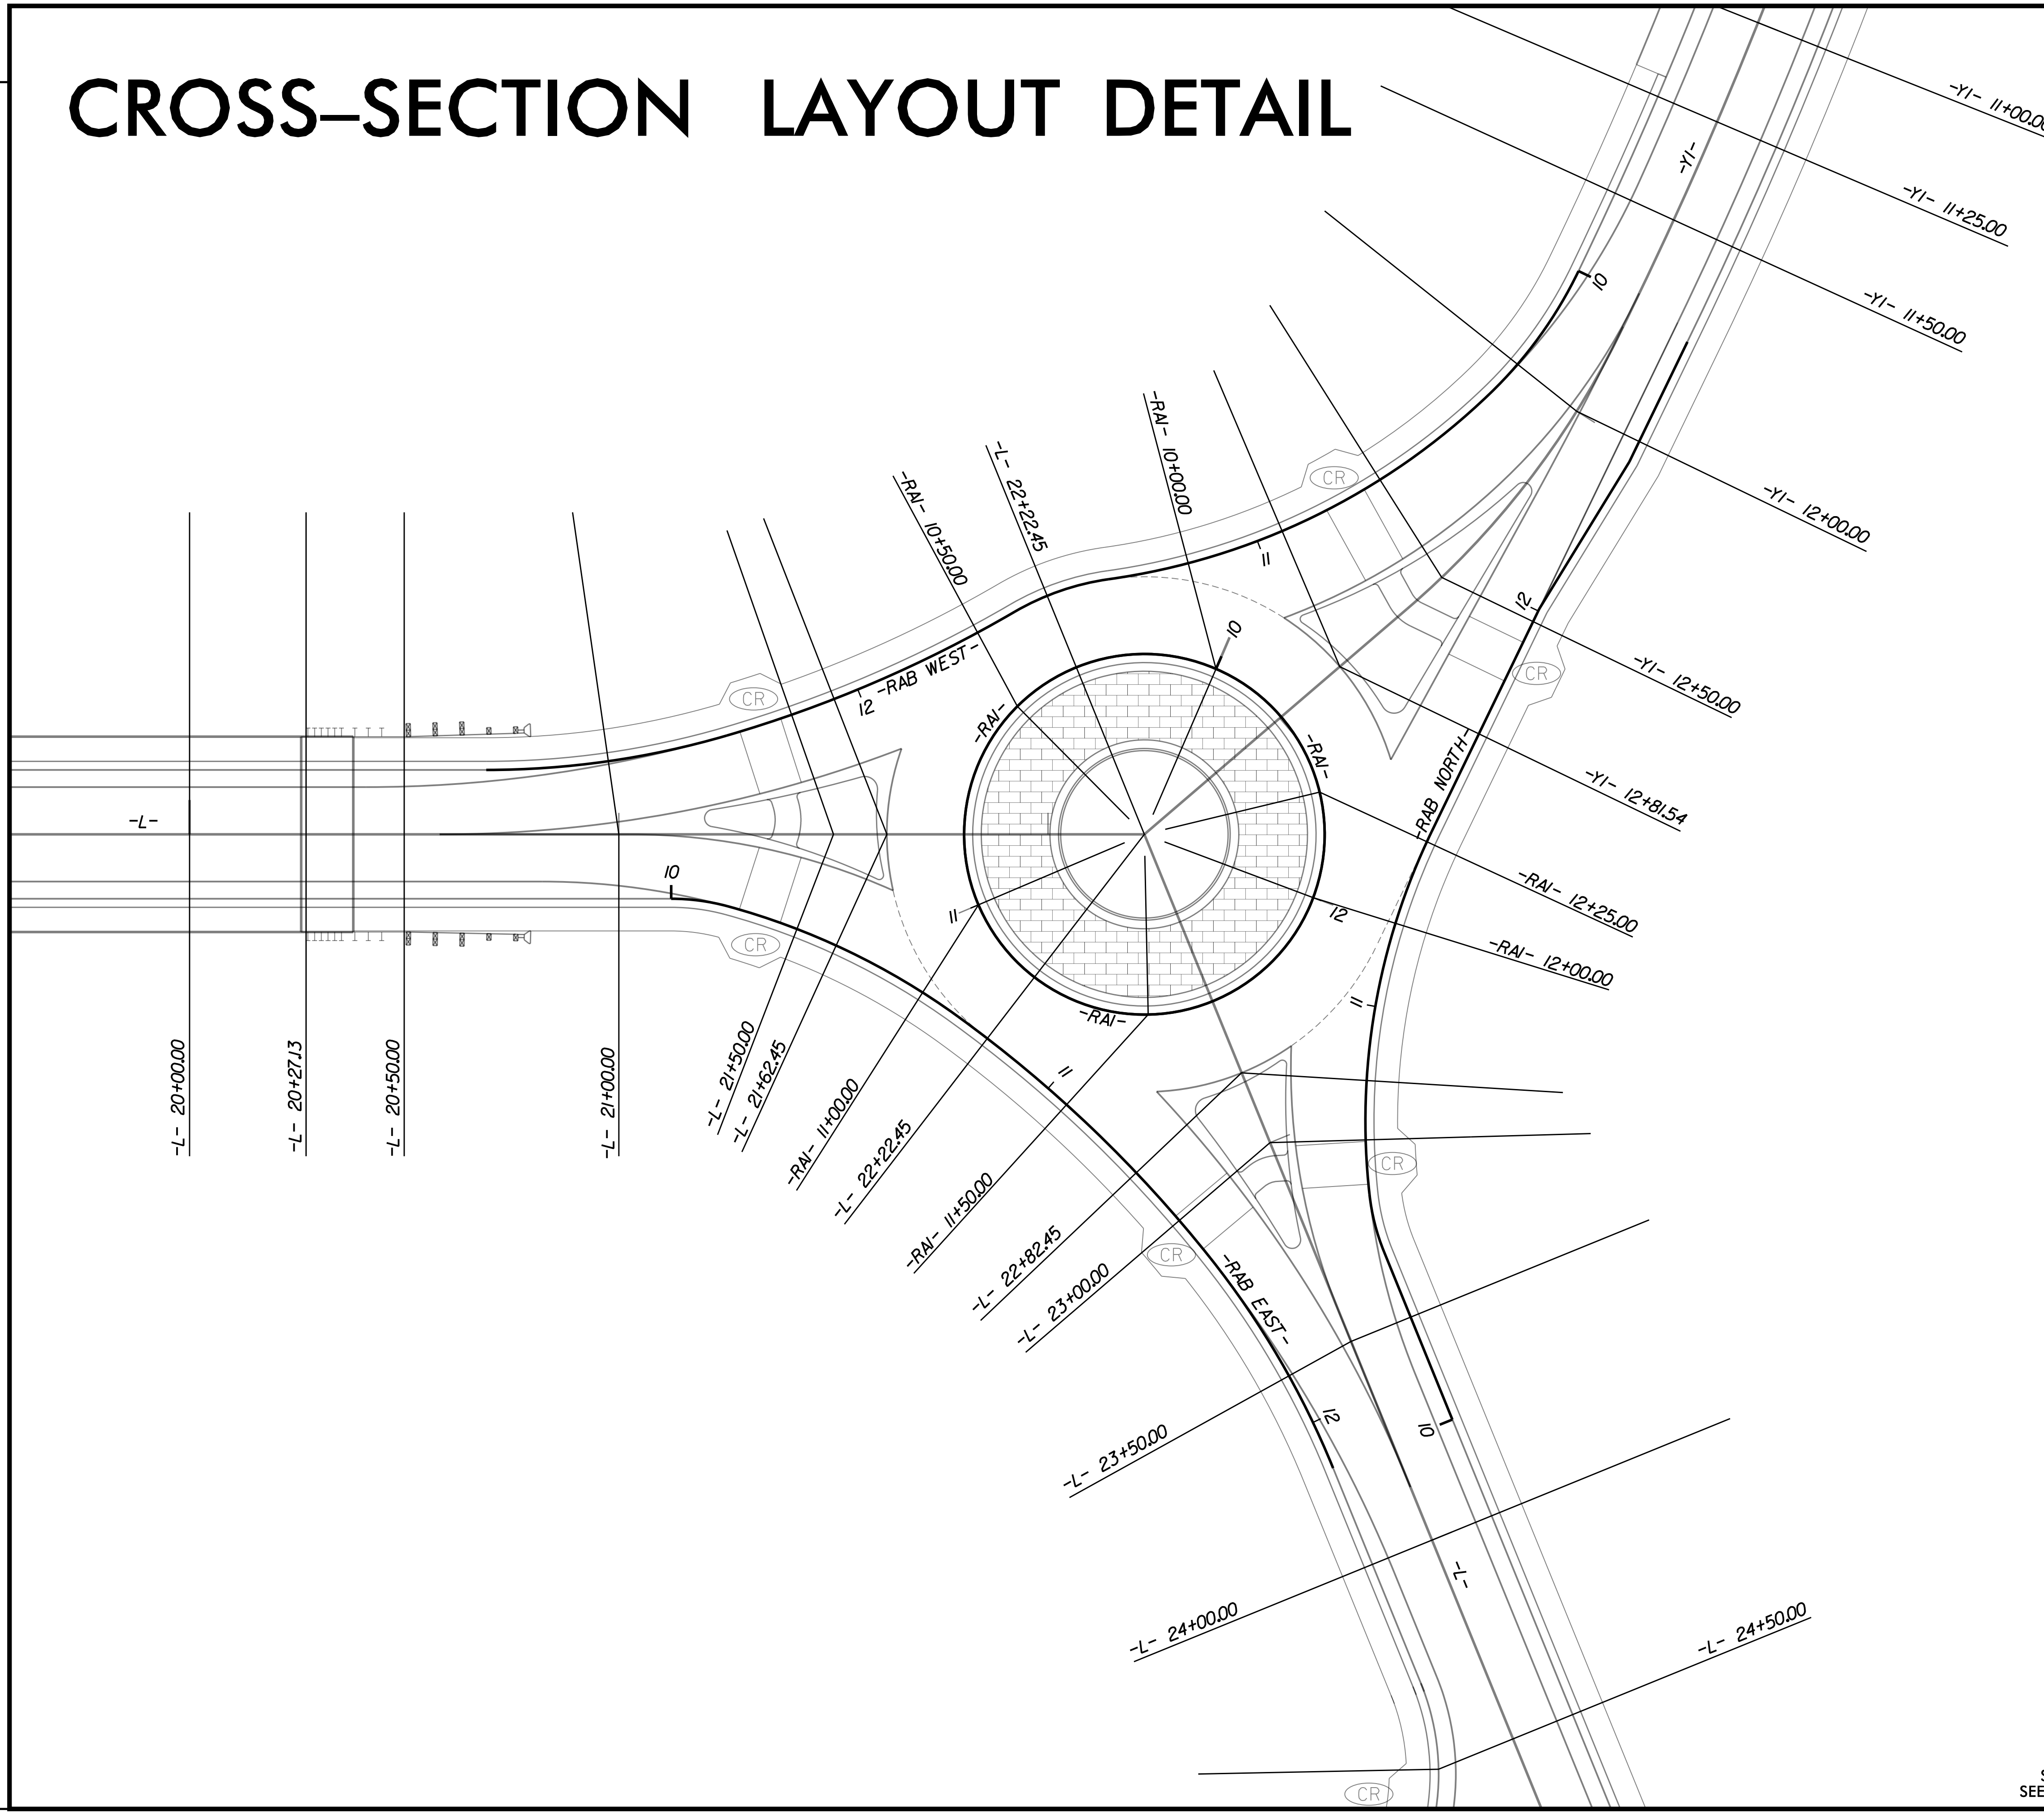
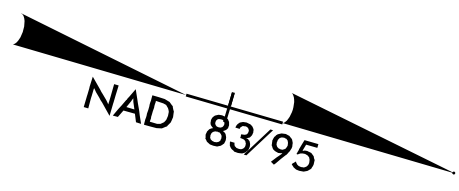


# CROSS-SECTION LAYOUT DETAIL

PROJECT REFERENCE NO. <b>17BP.14.R.212</b>	SHEET NO. <b>2B-3</b>
RW SHEET NO.	
ROADWAY DESIGN ENGINEER  1/21/2022	HYDRAULICS ENGINEER
<b>DOCUMENT NOT CONSIDERED FINAL UNLESS ALL SIGNATURES COMPLETED</b>	
 <b>HDR</b> HDR Engineering, Inc. of the Carolinas 555 Fayetteville St. Suite 900 Raleigh, N.C. 27601 N.C.B.E.L.S. License Number: F-0116	



### REVISIONS

PLOT DRIVER: NCDOT\_color\_eng\_50.plt  
 USER: TBEDEBBA  
 FILE: NCDOT\NCDOT\_Western\_Div\_On-Cell\_M\_\NCDOT-17BP.14.R.212\_Culowhee\6.0\_CAD\_BIM\6.2\_Work\_In\_Progress\17BP.14.R.212\_Roadway\Proj\490159.RDY\_PSH02B-3.dgn

PENTABLE: NCDOT\_pshp.plt.tdi  
 TIME: 1:54:20 PM

DATE: 10/17/2021  
 USER: TBEDEBBA  
 FILE: NCDOT\NCDOT\_Western\_Div\_On-Cell\_M\_\NCDOT-17BP.14.R.212\_Culowhee\6.0\_CAD\_BIM\6.2\_Work\_In\_Progress\17BP.14.R.212\_Roadway\Proj\490159.RDY\_PSH02B-3.dgn

SEE SHEET NOS. X-8 TO X-11 FOR -L- ROADWAY CROSS-SECTIONS.  
 SEE SHEET NOS. X-16 TO X-17 FOR -YI- ROADWAY CROSS-SECTIONS.