



6/23/16

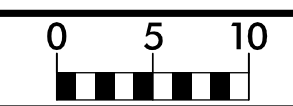

PROJ. REFERENCE NO.	SHEET NO.
44983	SW-7

150 140 130 120 110 100 90 80 70 60 50 40 30 20 10 0 10 20 30 40 50 60 70 80 90 100 110 120 130 140 150

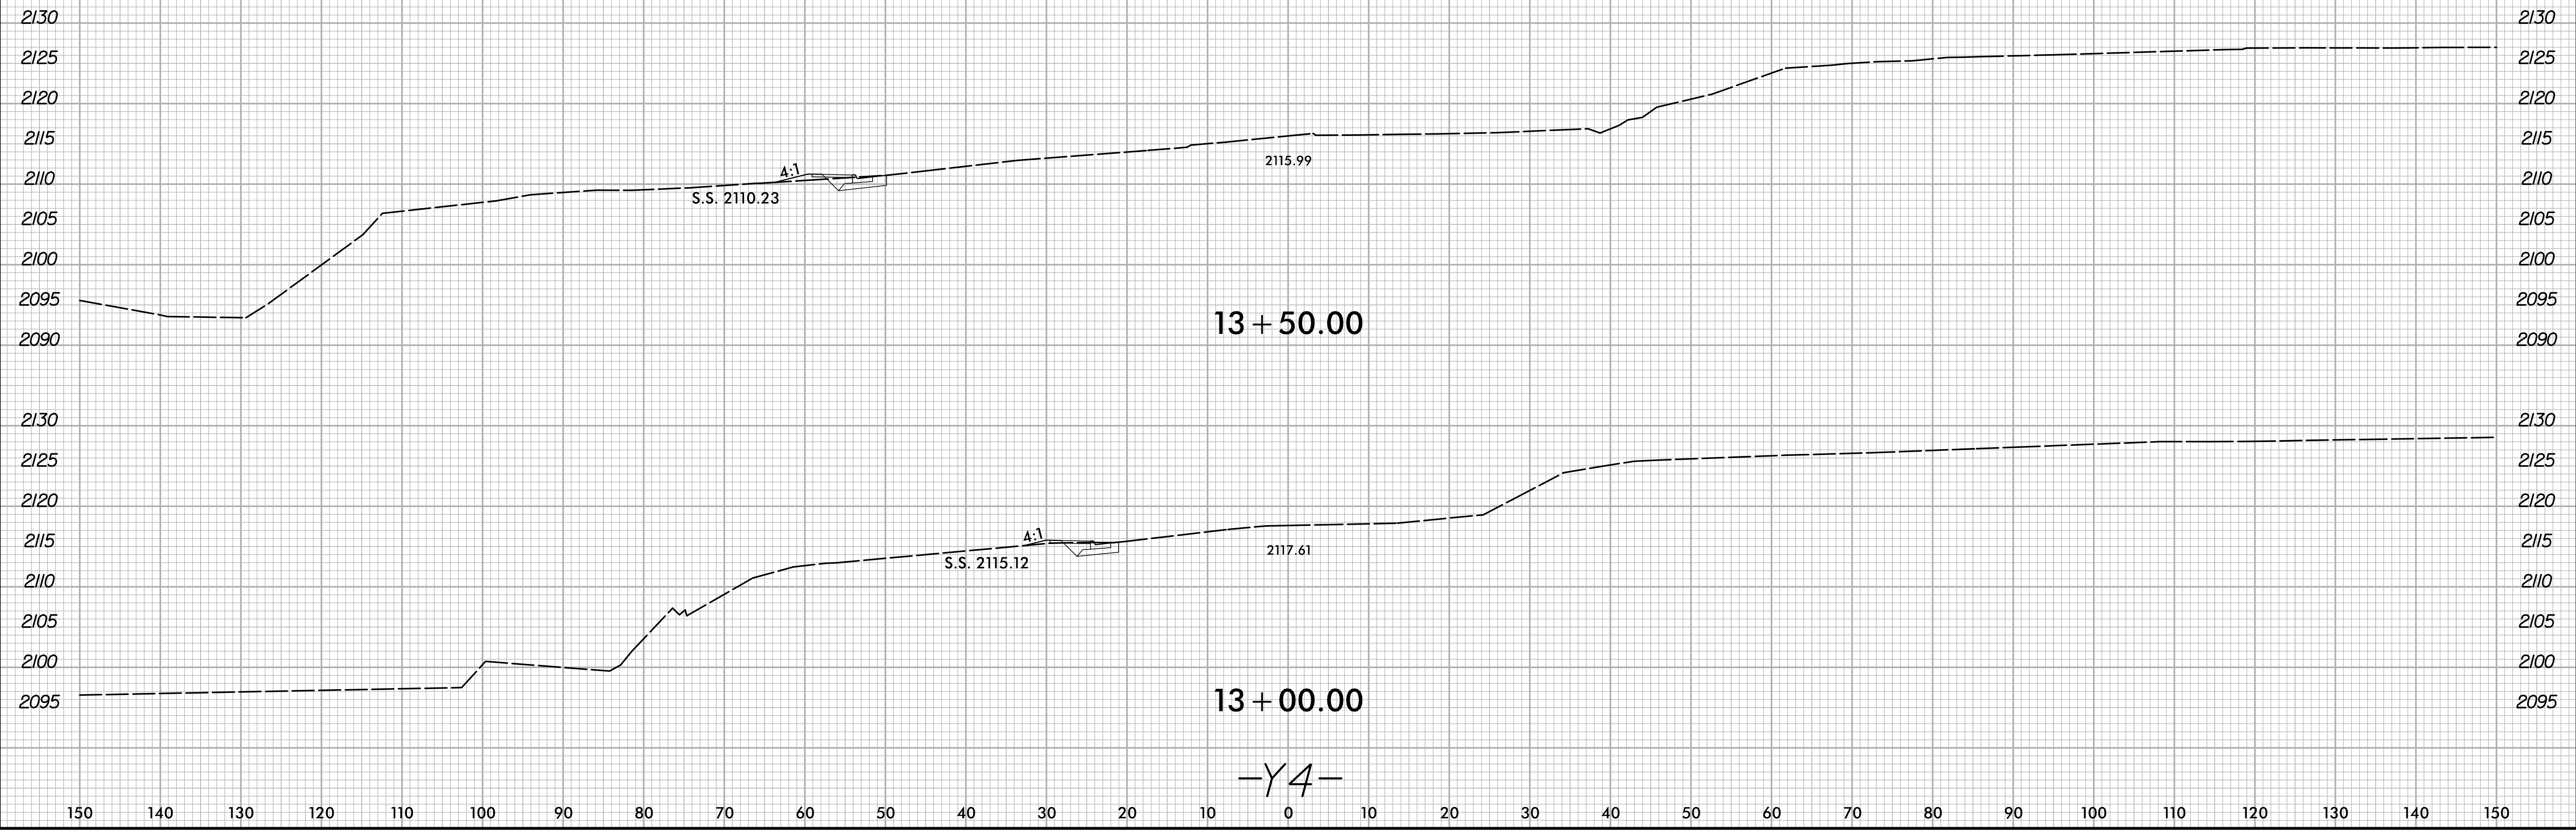

7/22/2021
 X:\NCD00\B-4159\Roadway\Proj\SideWalk Project\B-4159_RdL_xp1_Y4.dgn
 User: rprueitt