



**DOCUMENT NOT CONSIDERED FINAL  
UNLESS ALL SIGNATURES COMPLETED**

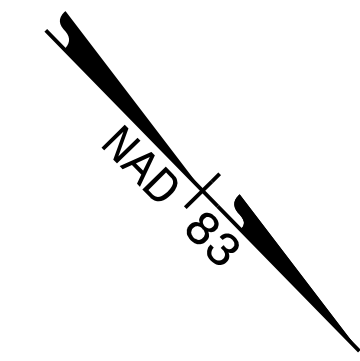

**MATCHLINE -L- STA. 24+25 SEE PMP-2**

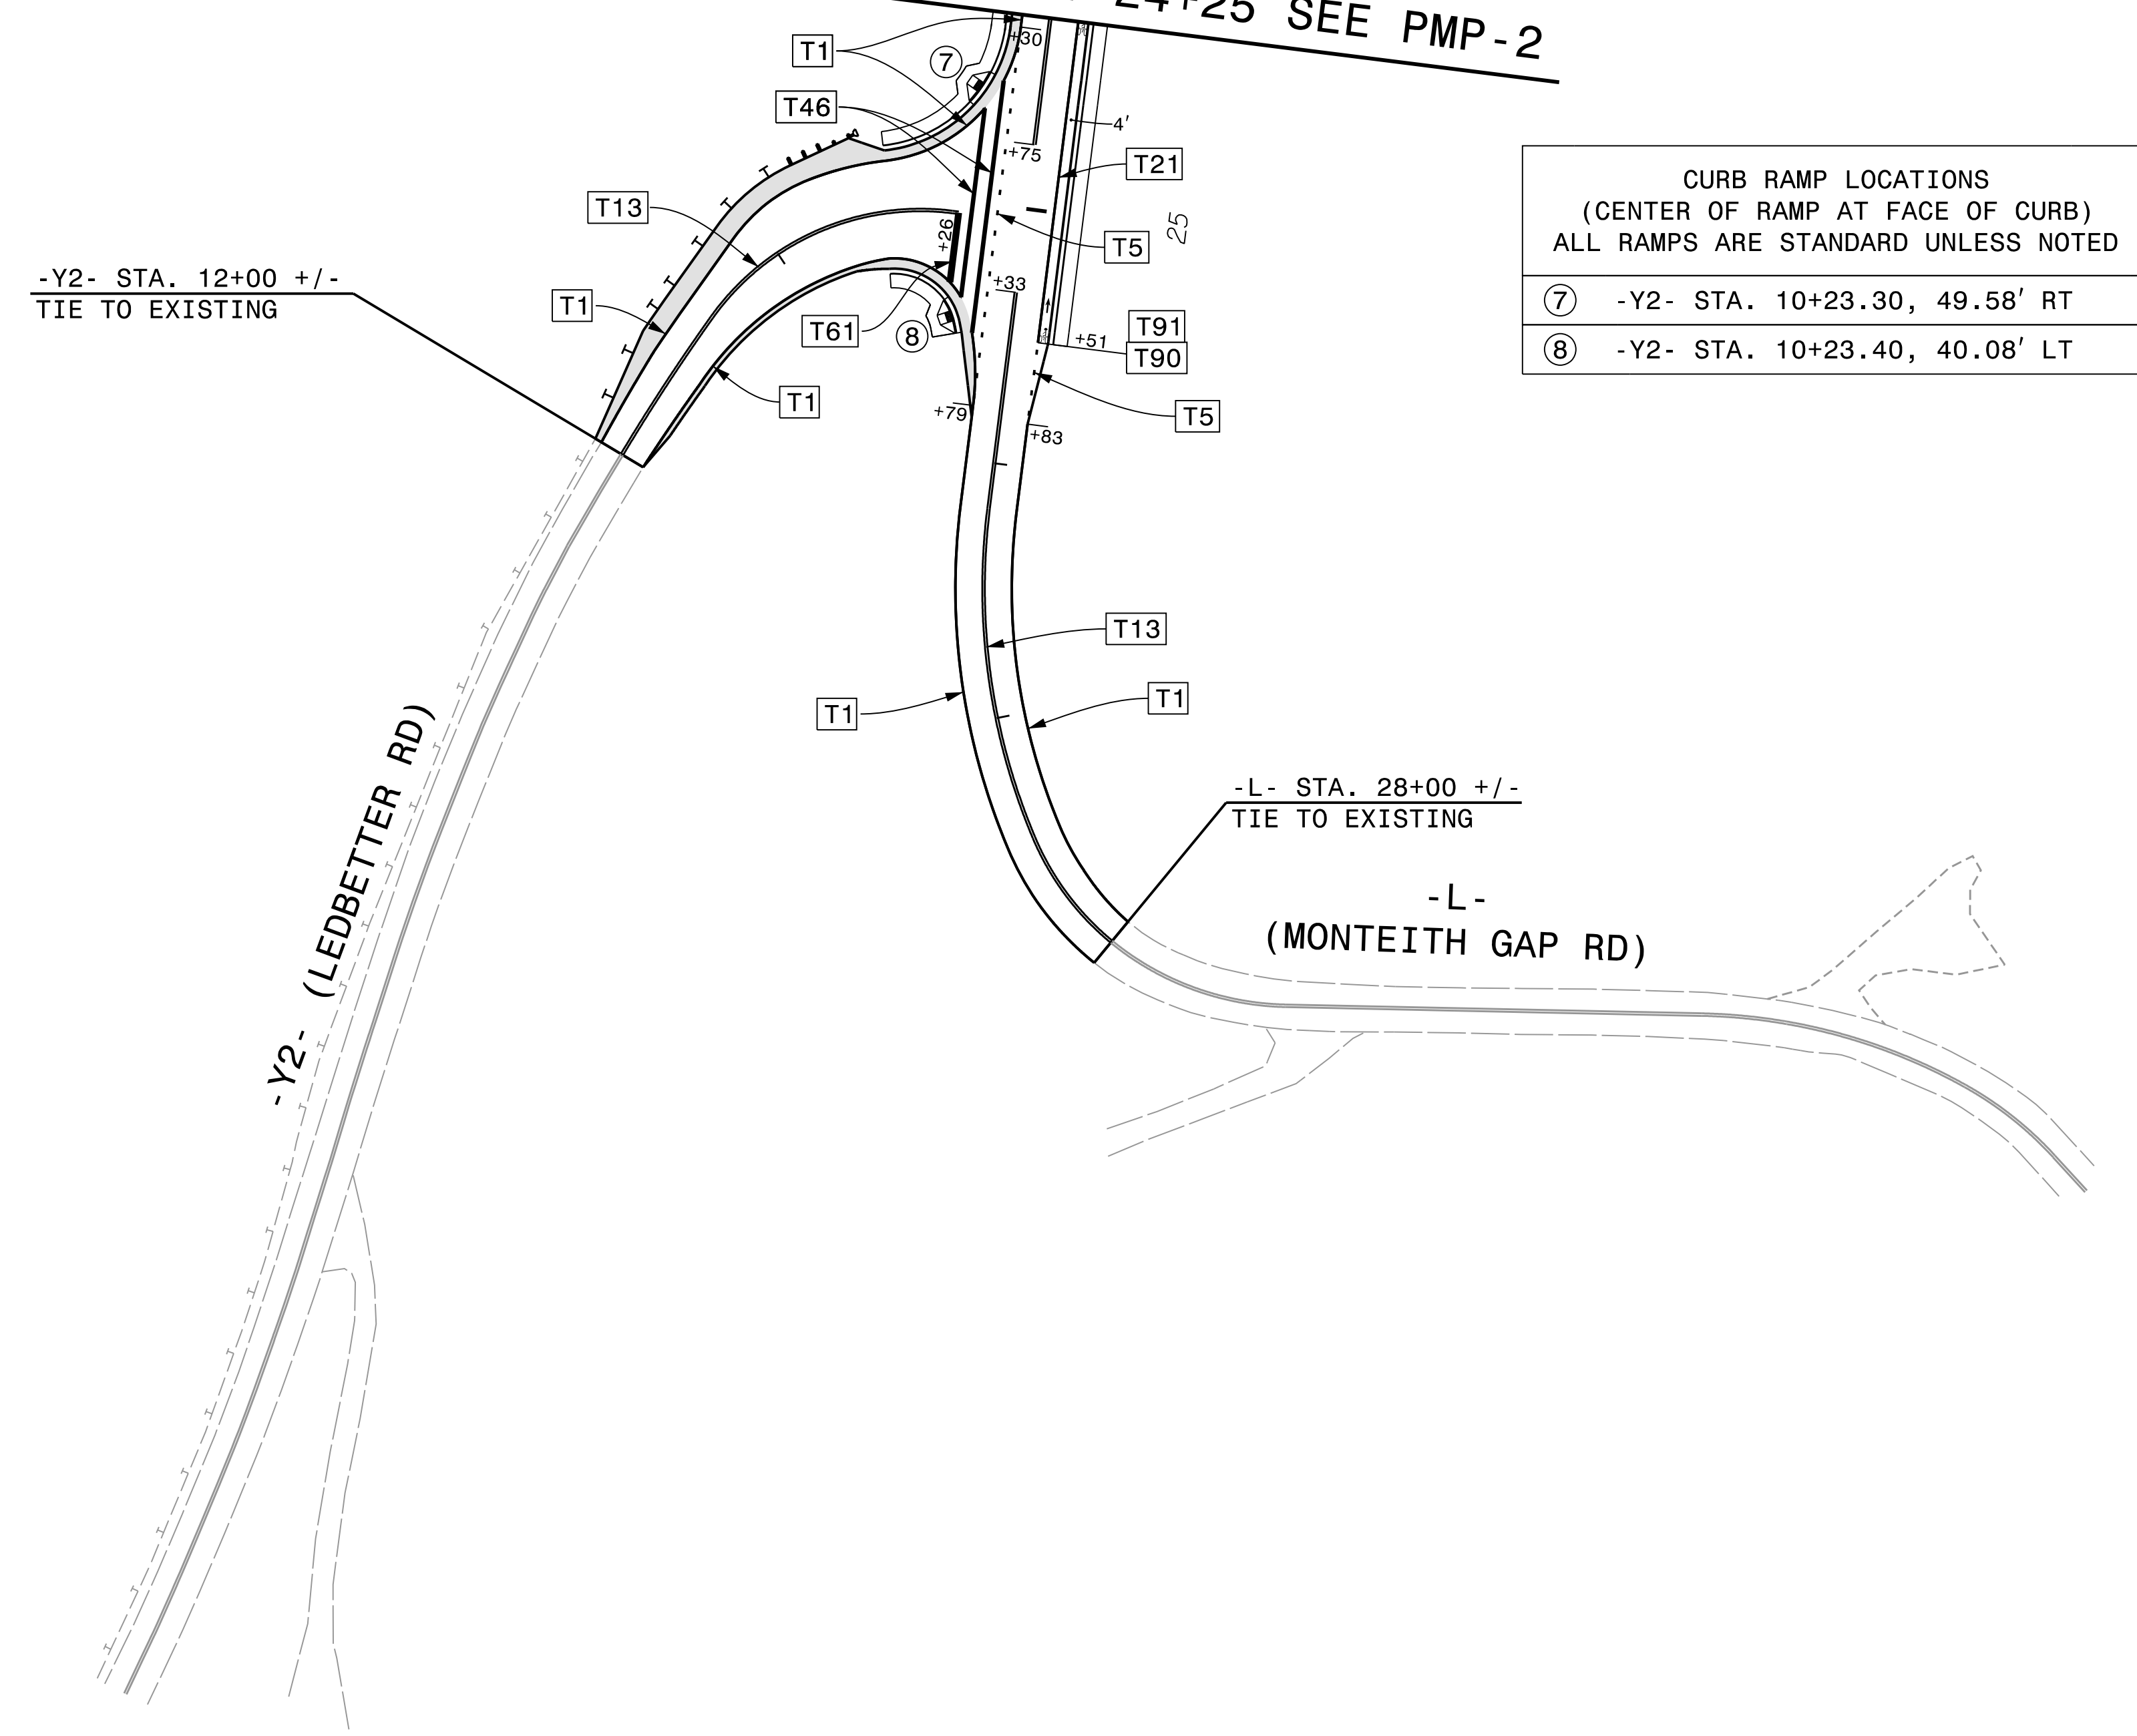

CURB RAMP LOCATIONS (CENTER OF RAMP AT FACE OF CURB) ALL RAMP ARE STANDARD UNLESS NOTED	
⑦	-Y2- STA. 10+23.30, 49.58' RT
⑧	-Y2- STA. 10+23.40, 40.08' LT

PLOT DRIVER: NCDOT\_color\_eng\_50.pit  
USER: CHARNDEN  
FILE: p:\pwhdr\users\charnd\US-East\01\Documents\3322\10000286\10087606\6.0\_CAD\_BIM\6.2\_Work\_In\_Progress\17BP.14.R.212\_Traffic\ Pavement\_Markings\490159\_PM\_PMP03.dgn  
PENTABLE: NCDOT\_PMP.tbl  
DATE: 1/26/2022  
TIME: 1:29:16 PM

**PAVEMENT MARKING DETAIL**