


CLEARING AND GRUBBING
EROSION CONTROL FOR
CONSTRUCTION SHEET 4

NOTE:
PLACE TEMPORARY ROCK SEDIMENT DAMS TYPE - B
AND TEMPORARY ROCK SILT CHECKS TYPE - A AT
DRAINAGE OUTLETS.

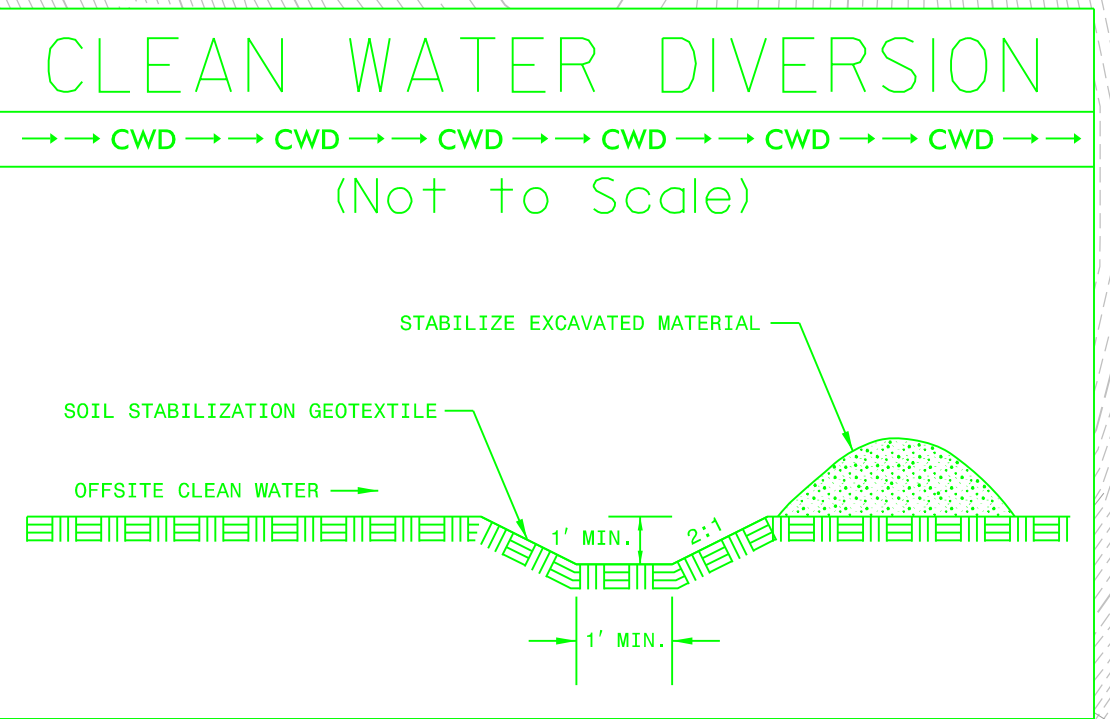

ENVIRONMENTALLY SENSITIVE AREA
SEE PROJECT SPECIAL PROVISIONS

60 x 30 x 3
1.5 inch Skimmer
with 1.25 inch
Orifice Diameter
7 ft. weir
ID 4.1 B

BEGIN STATE PROJECT
17BP14.R.212
-L- POC Sta. 11+4.45
TIE TO TIP PROJECT B-4159
-Y1- POC Sta. 11+20.00

BEGIN CONSTRUCTION
-DRI- POT Sta. 10+52.00

BEGIN CONSTRUCTION
-DR2- PC Sta. 10+19.75

END CONSTRUCTION
-Y2- POC Sta. 12+00.00

BEGIN UTILITY CONSTRUCTION
-L- STA. POT 9+97.97
26.82' RT

END STATE PROJECT 17BP14.R.212
-L- POC Sta. 28+00.00

REVISIONS
PLOT DRIVER: NCDOT_pdf_color_eng_100.plt
USER: DWAGNER
FILE: NCDOT\NCDOT_Western_Div_On-Coll_M_NCDOT-17BP14.R.212_Cullowhee\6.0_CAD_BIM\6.2_Work_In_Progress\17BP14.R.212-Erosion Control\190159_EC_PSH.dgn
PENTABLE: NCDOT_EC_C&G_17BP14.R.212.tbl
TIME: 5:02:38 PM
DATE: 3/16/2023

