


DOCUMENT NOT CONSIDERED FINAL  
UNLESS ALL SIGNATURES COMPLETED

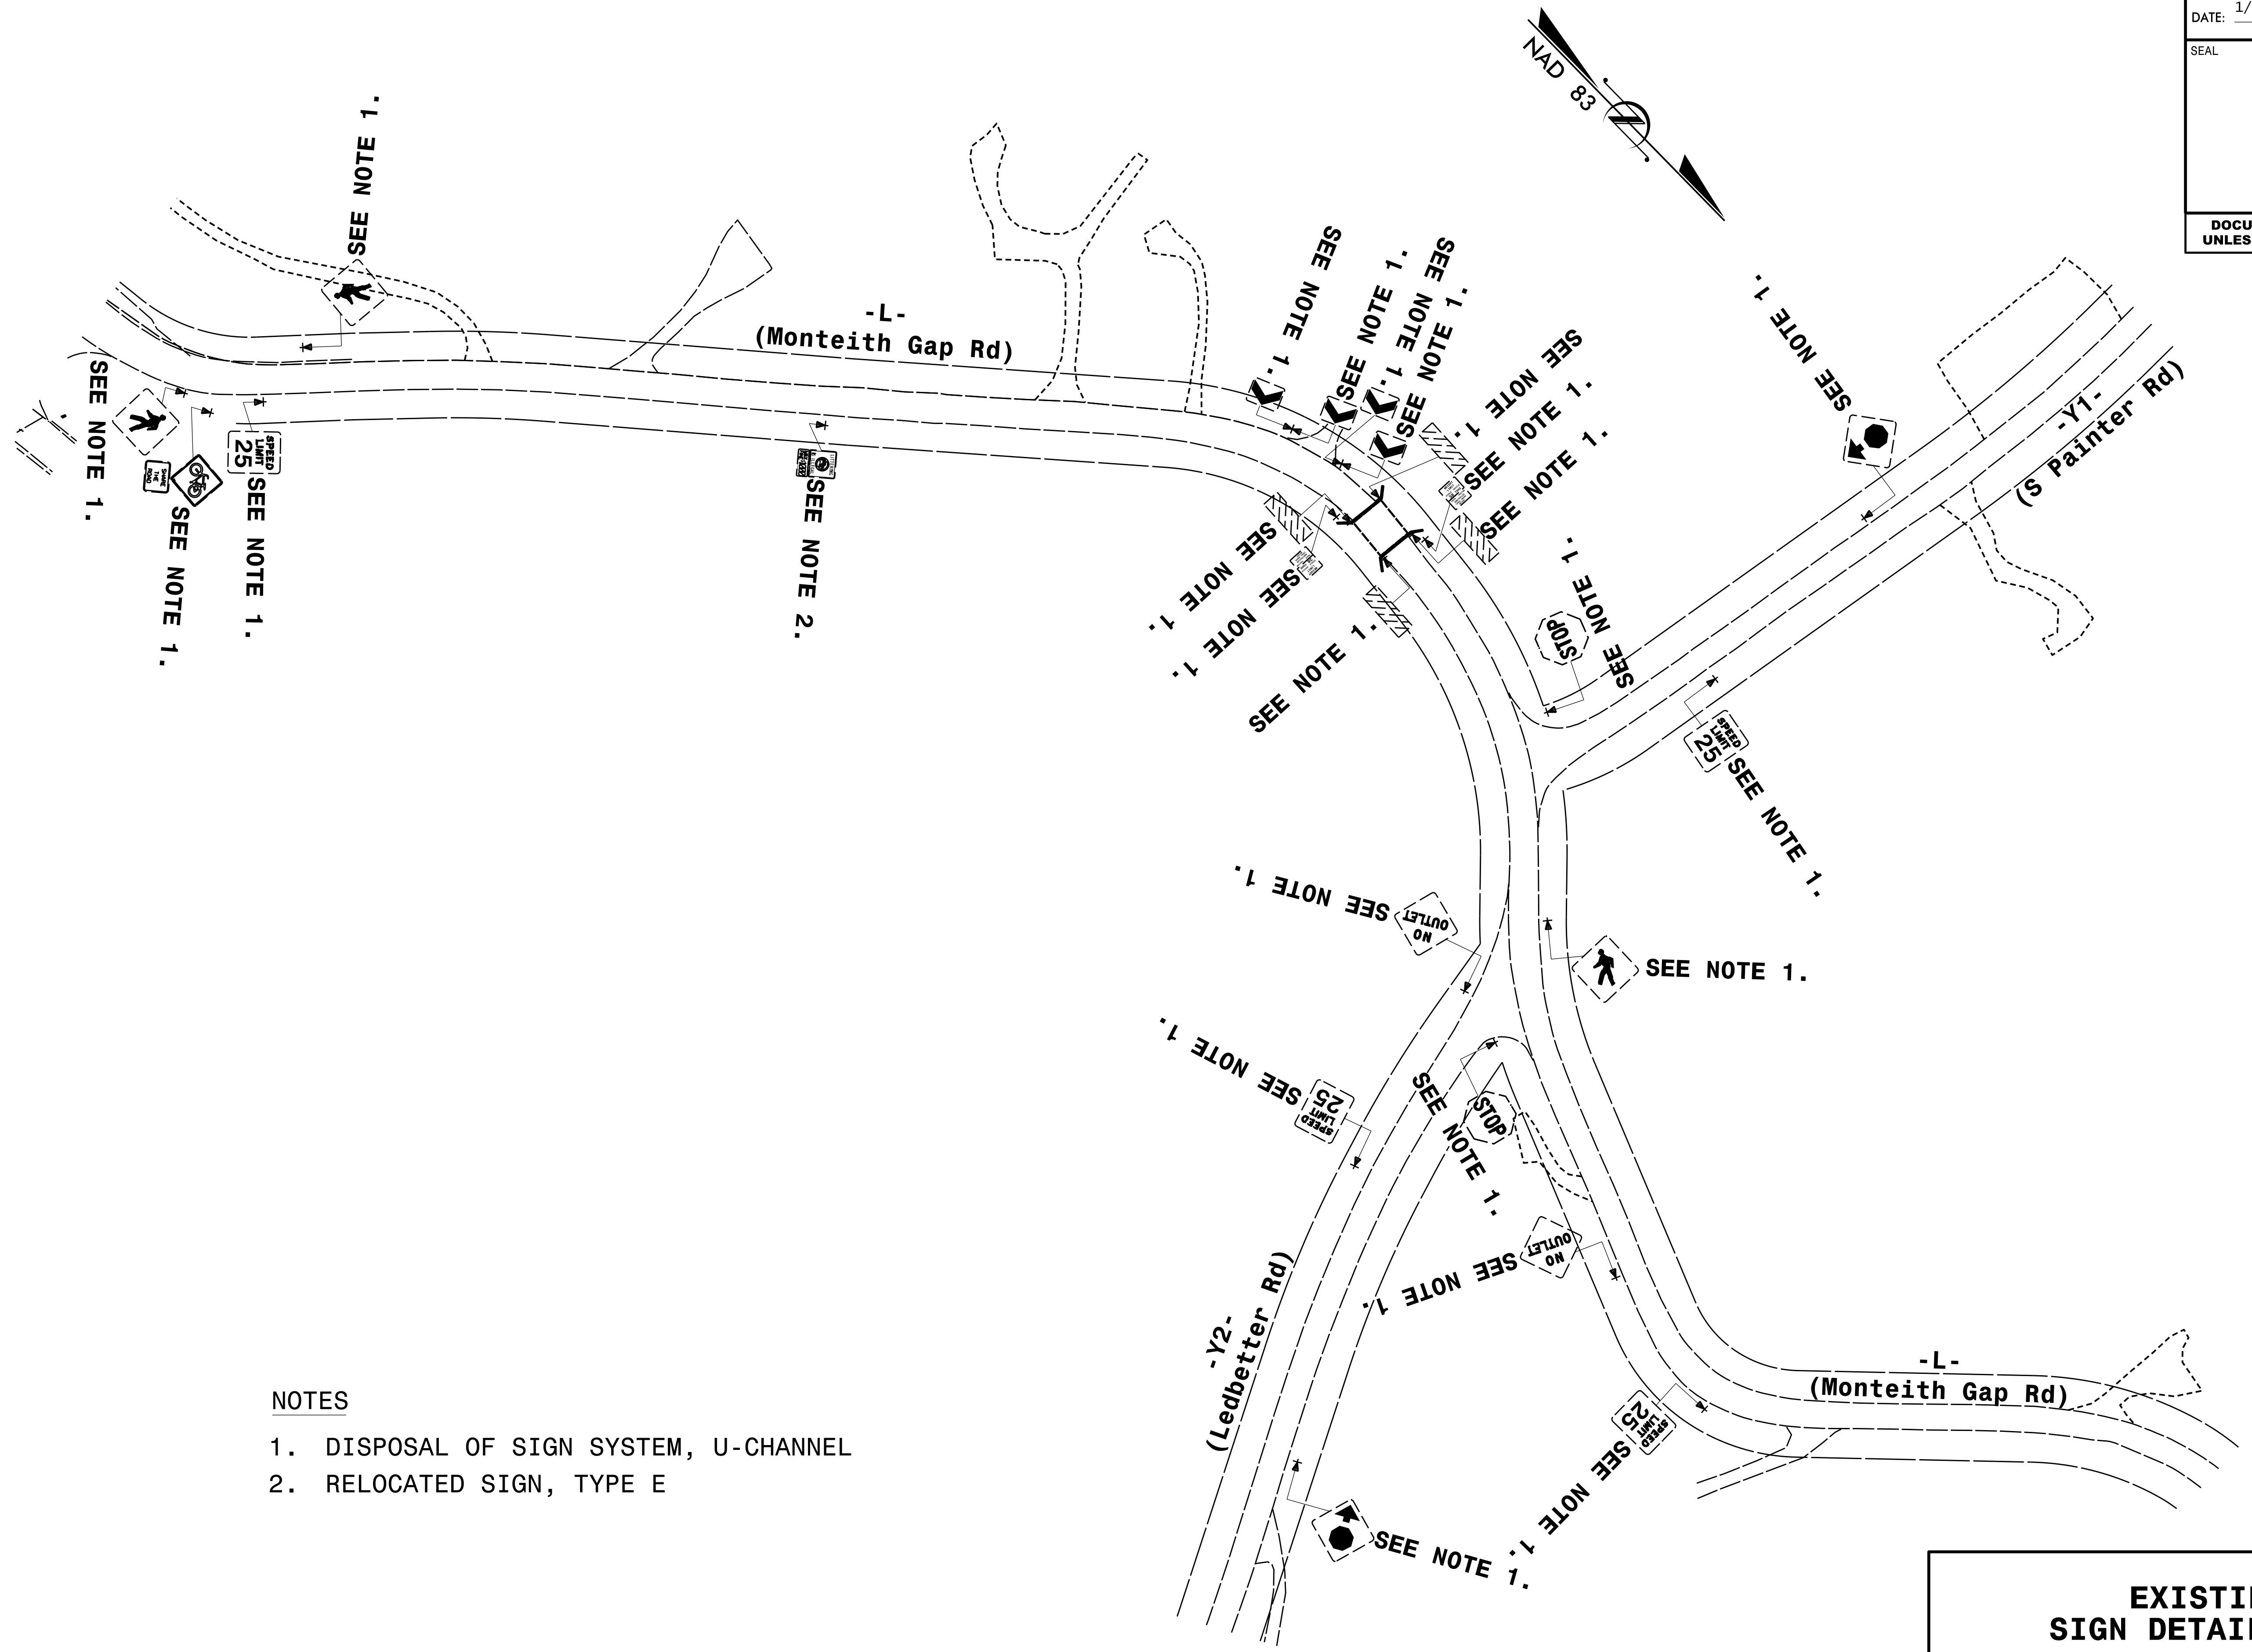

- NOTES**
- 1. DISPOSAL OF SIGN SYSTEM, U-CHANNEL
  - 2. RELOCATED SIGN, TYPE E

**EXISTING  
SIGN DETAIL SHEET**