




DOCUMENT NOT CONSIDERED FINAL
UNLESS ALL SIGNATURES COMPLETED

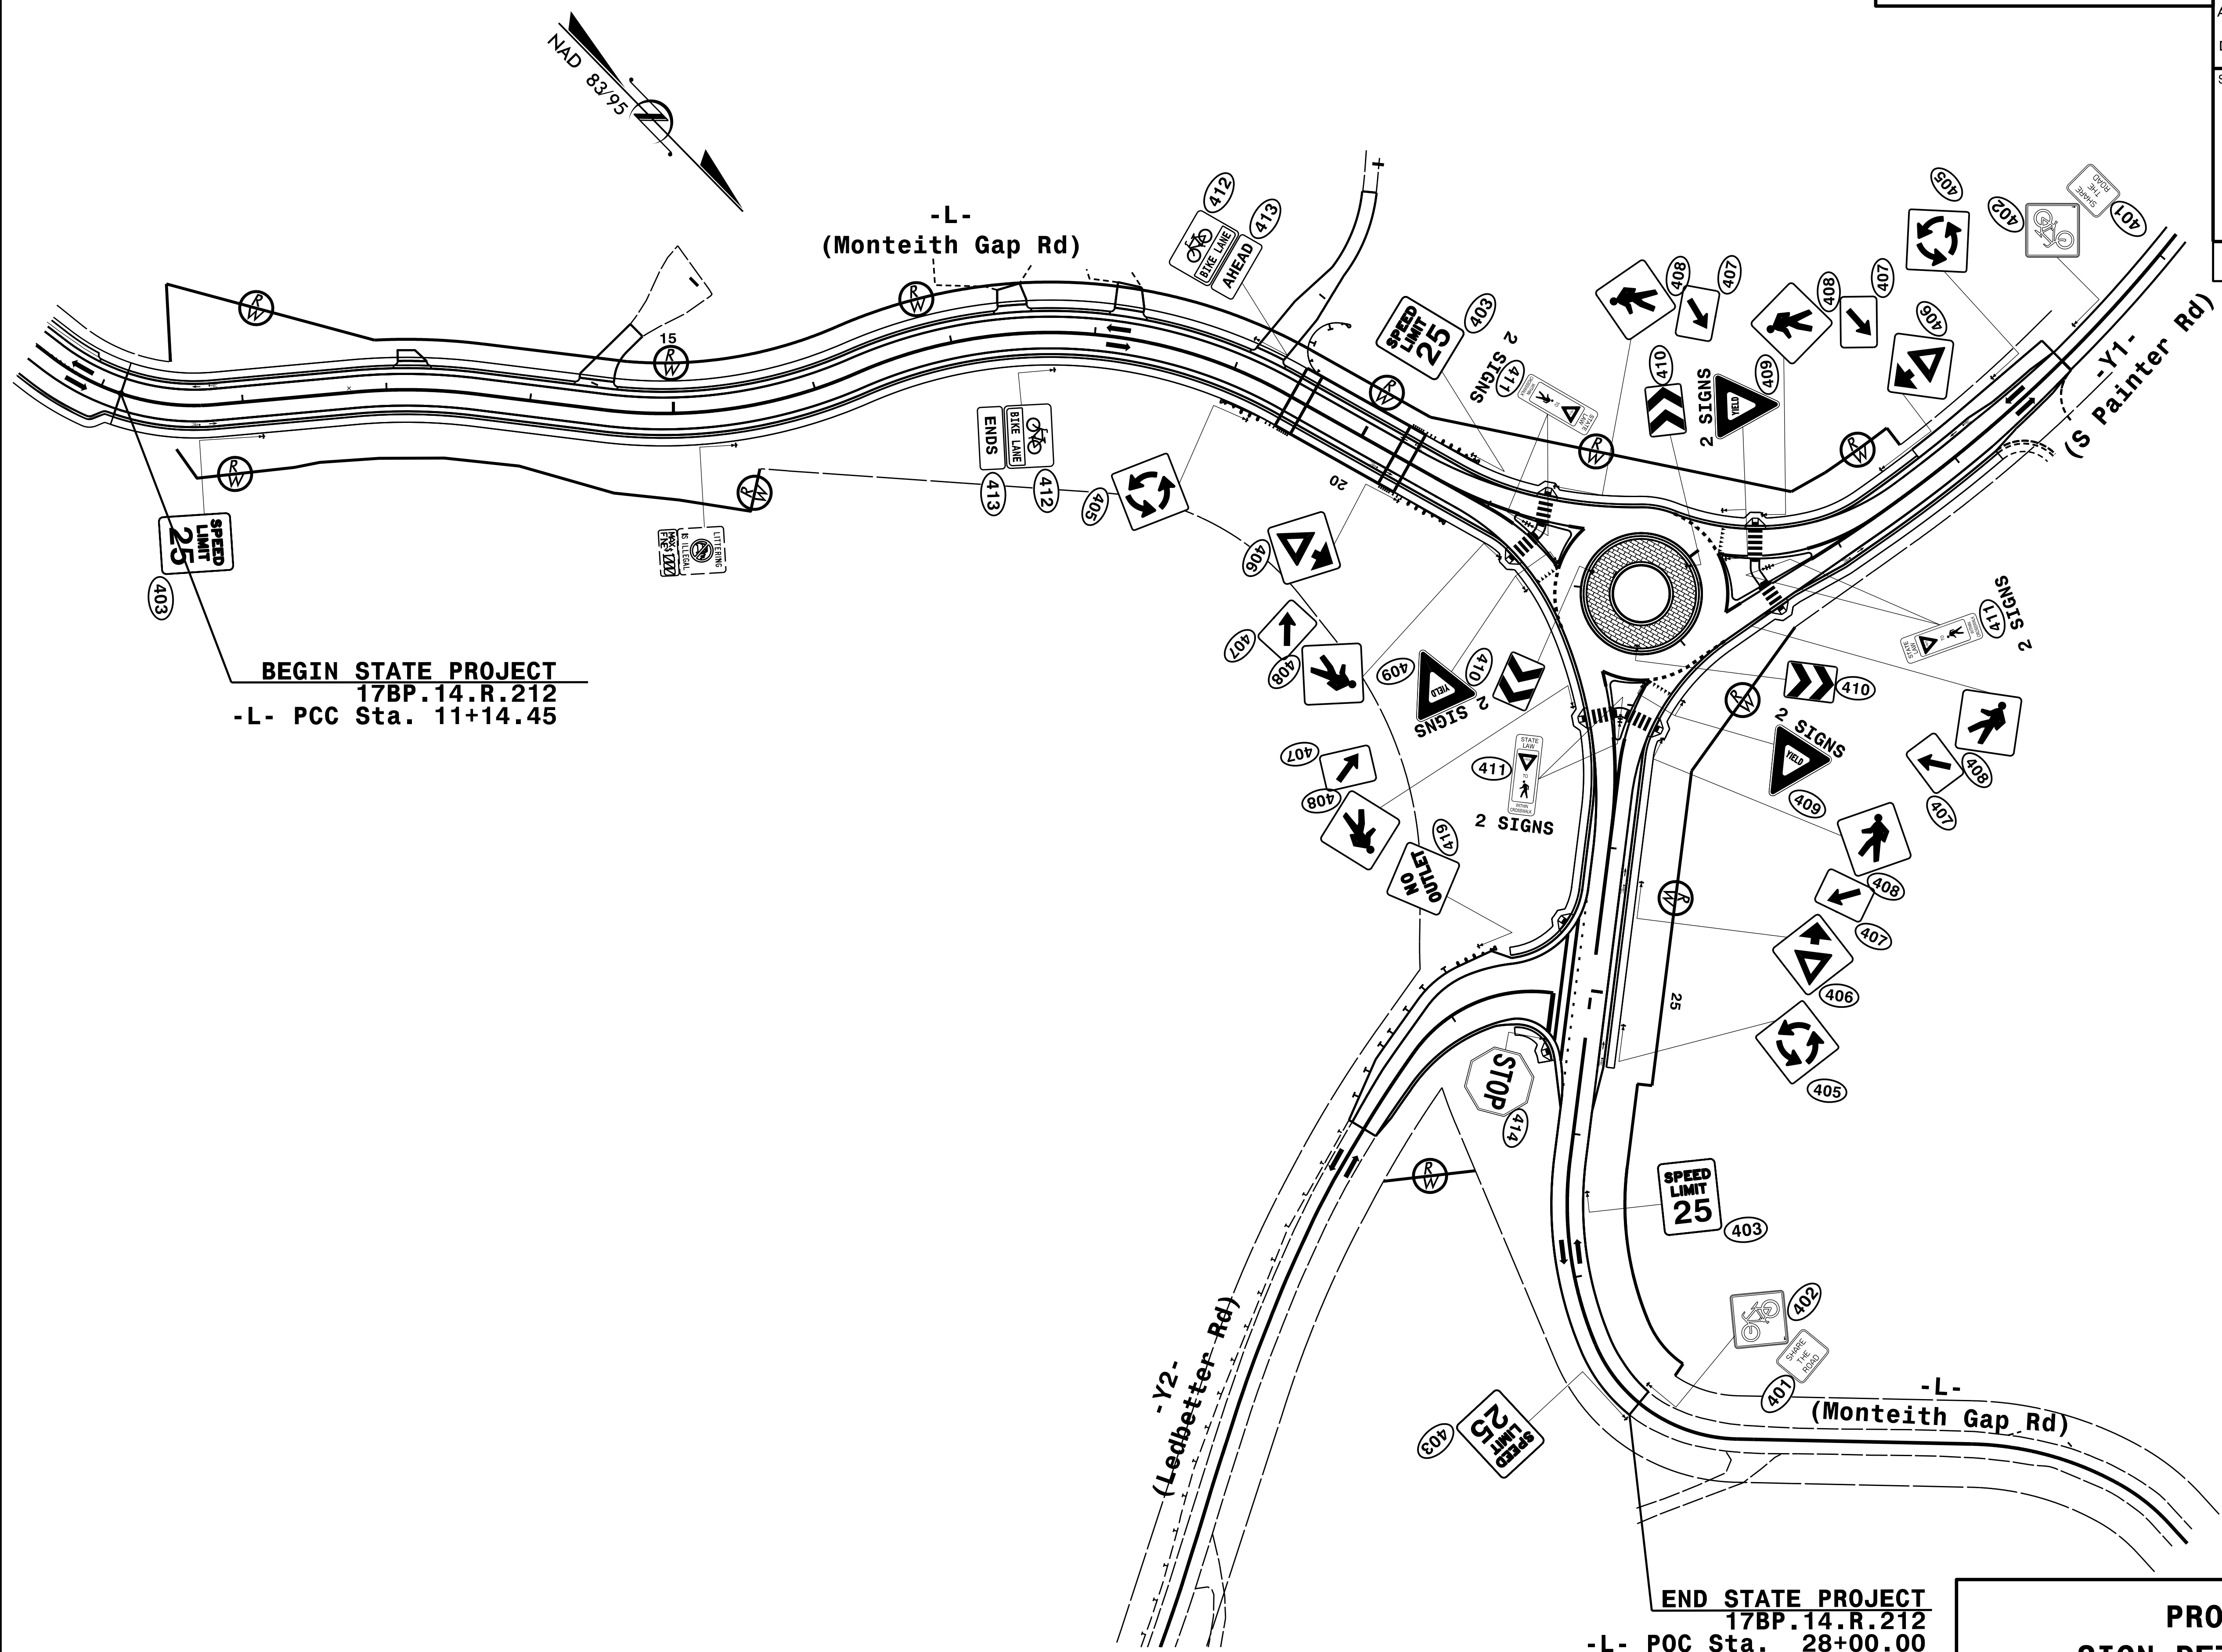

BEGIN STATE PROJECT
17BP.14.R.212
-L- PCC Sta. 11+14.45

END STATE PROJECT
17BP.14.R.212
-L- POC Sta. 28+00.00

**PROPOSED
SIGN DETAIL SHEET**