
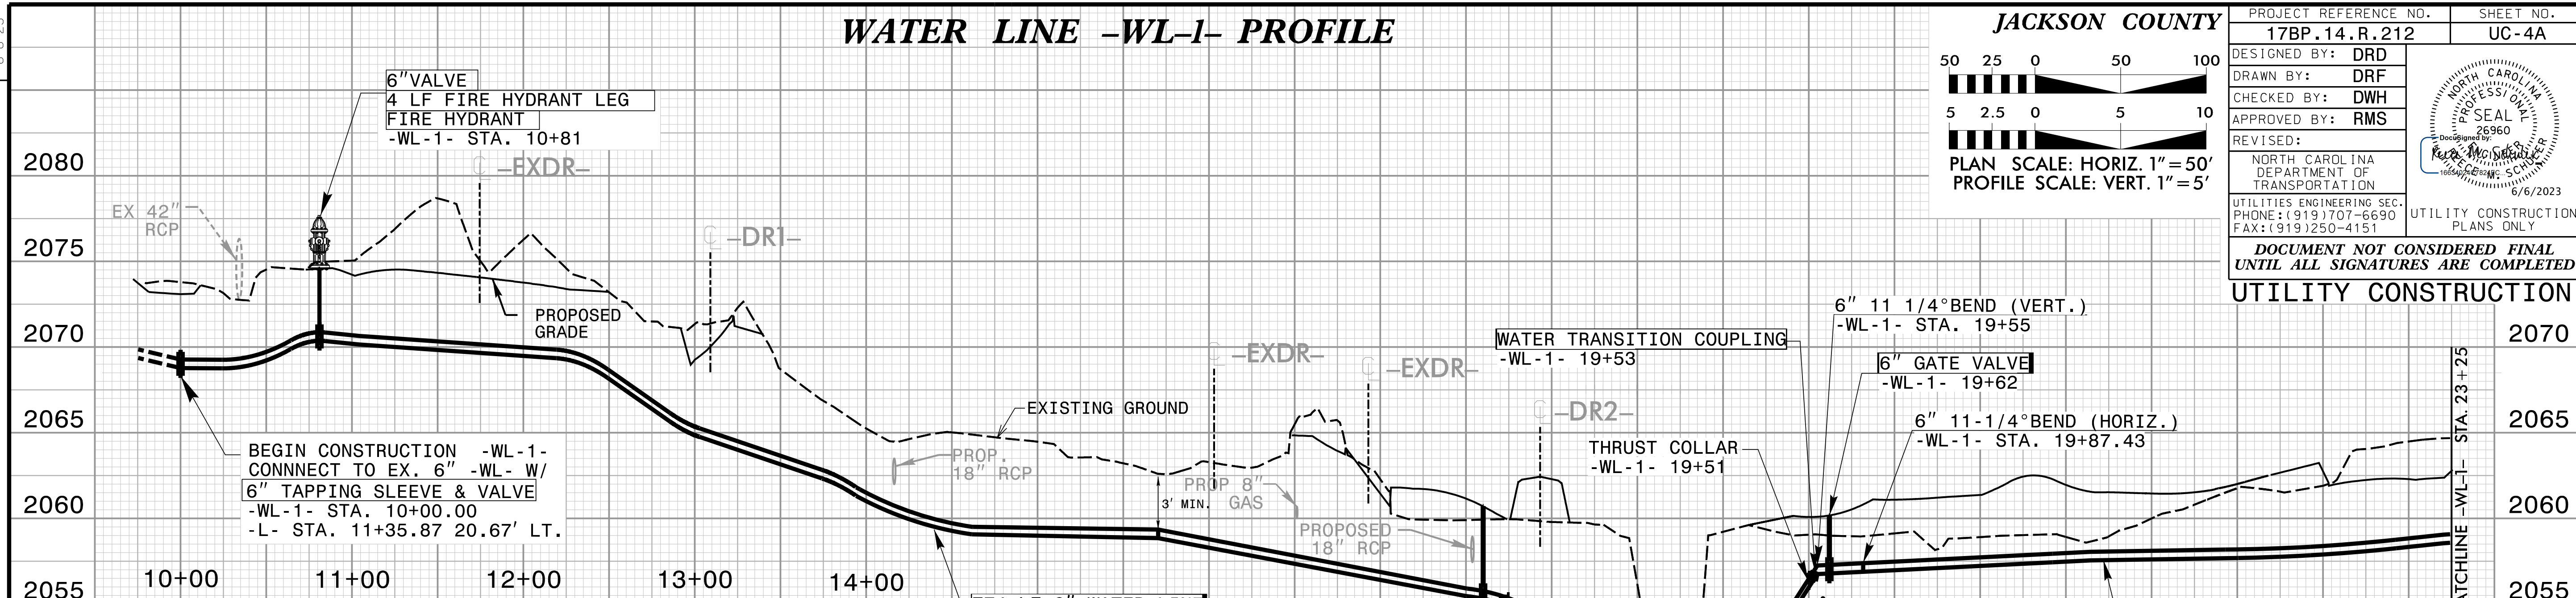



# WATER LINE -WL-1- PROFILE

JACKSON COUNTY


PROJECT REFERENCE NO. 17BP.14.R.212	SHEET NO. UC-4A
DESIGNED BY: DRD	
DRAWN BY: DRF	
CHECKED BY: DWH	
APPROVED BY: RMS	
REVISED:	
NORTH CAROLINA DEPARTMENT OF TRANSPORTATION UTILITIES ENGINEERING SEC. PHONE: (919) 707-6690 FAX: (919) 250-4151	
UTILITY CONSTRUCTION PLANS ONLY DOCUMENT NOT CONSIDERED FINAL UNTIL ALL SIGNATURES ARE COMPLETED	

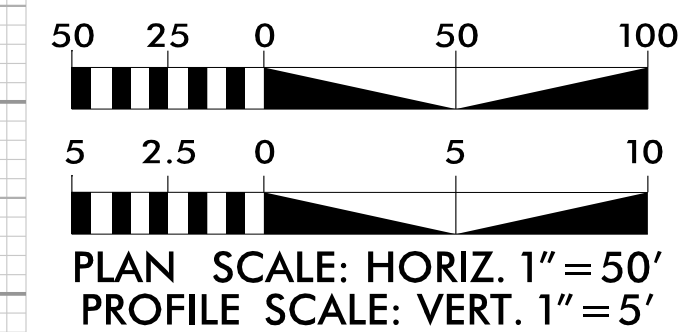

## WATER LINE -WL-1- PROFILE CONT.

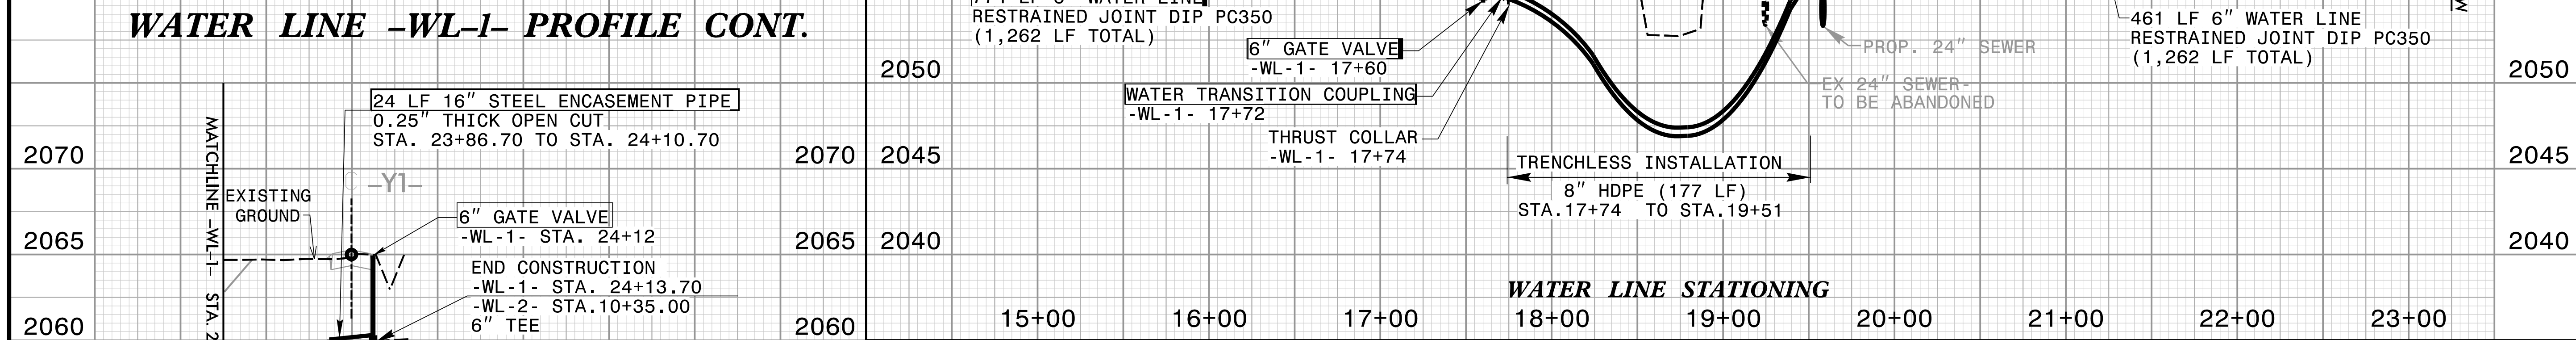

## WATER LINE -WL-2- PROFILE

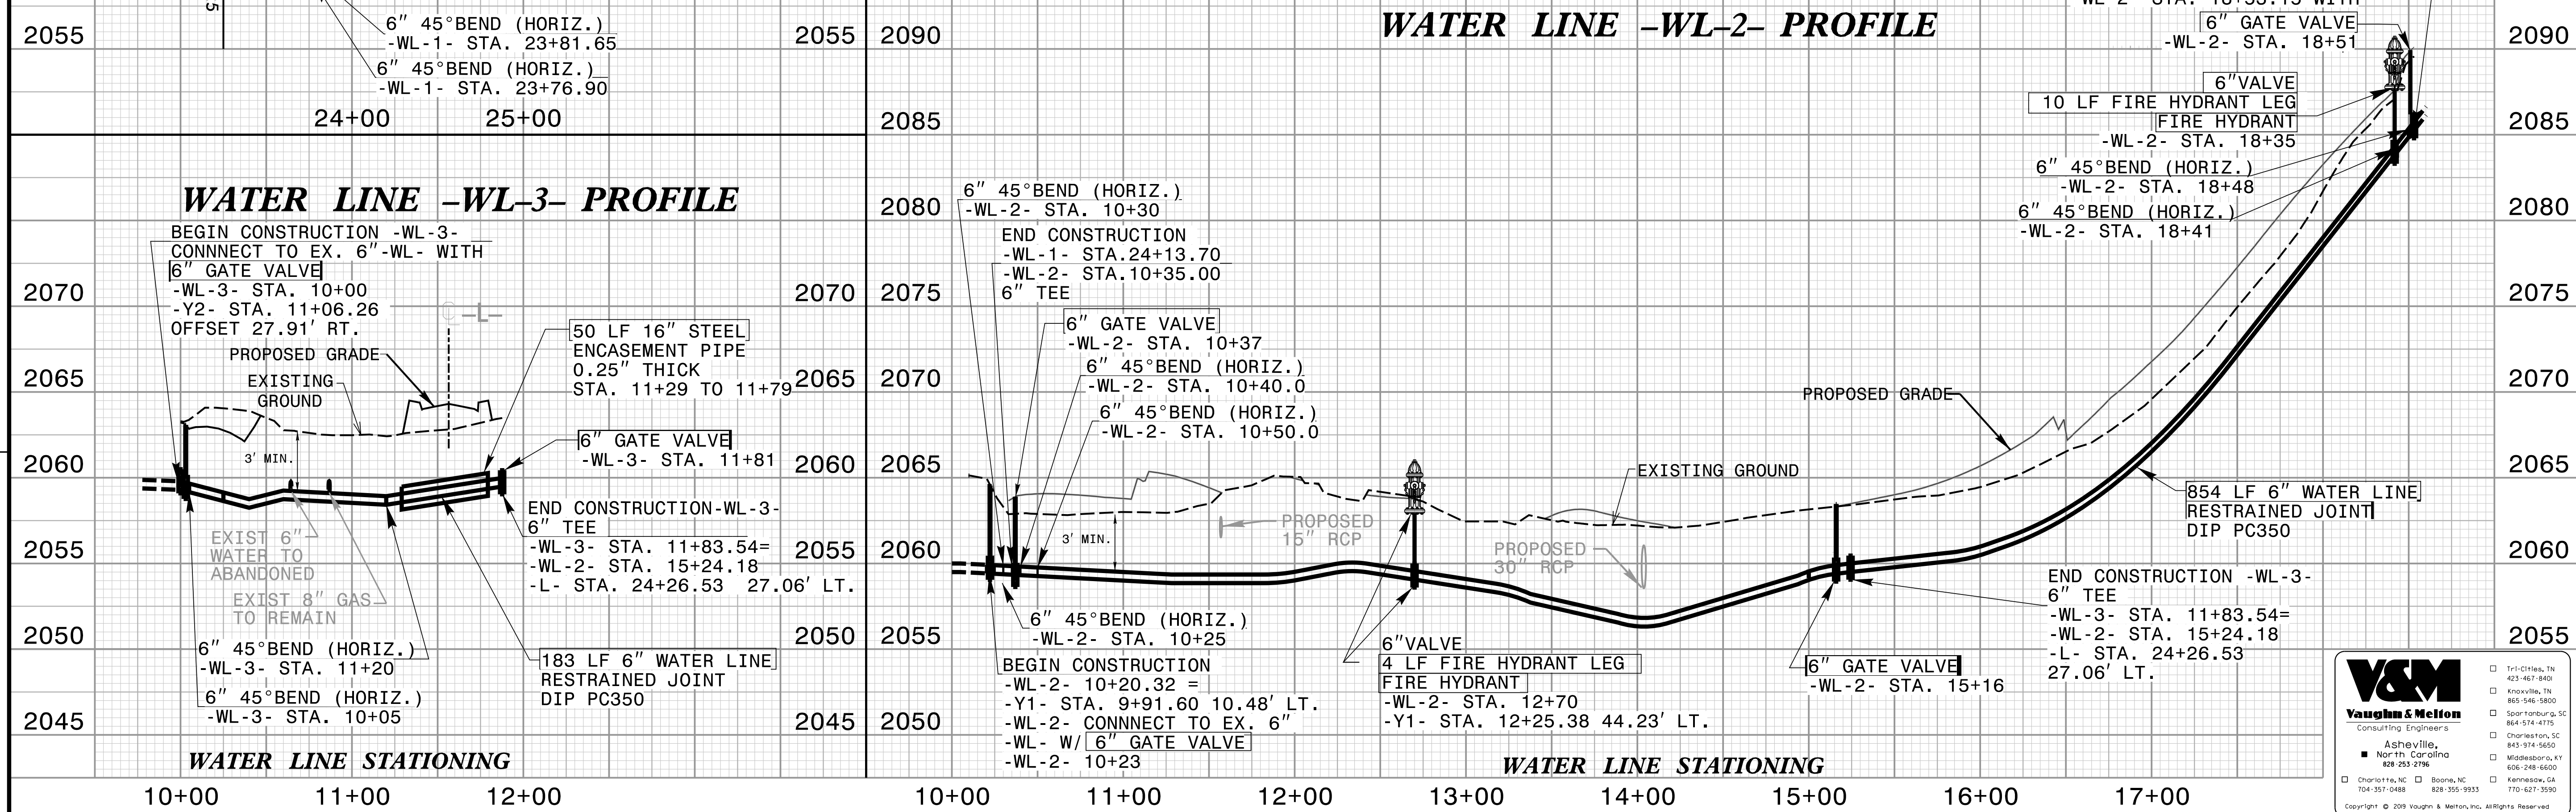

**V&M**  
Vaughn & Melton  
Consulting Engineers

Asheville, NC  
704-357-0488 828-355-9933

Tri-Cities, TN 423-461-8889  
 Knoxville, TN 865-546-5800  
 Spartanburg, SC 864-534-4715  
 Charleston, SC 843-974-5650  
 Middleboro, KY 606-245-6800  
 Kennesaw, GA 770-627-3590

Copyright © 2009 Vaughn & Melton, Inc. All Rights Reserved