


25% UO PLANS 12/31/18
 DUKE PLANS ADDED 4/18/19
 REVISED DUKE PLANS ADDED 9/12/19
 MBB PLANS ADDED 12/20/19
 REVISED MBB PLANS ADDED 2/05/20
 FRONTIER ENERGY PLANS ADDED 5/13/20
 DOMINION ENERGY PLANS ADDED 12/3/20
 REVISED FRONTIER PLANS ADDED 2/11/21
 REVISED DOMINION ENERGY PLANS ADDED 2/25/21

CONTRACT: C204715

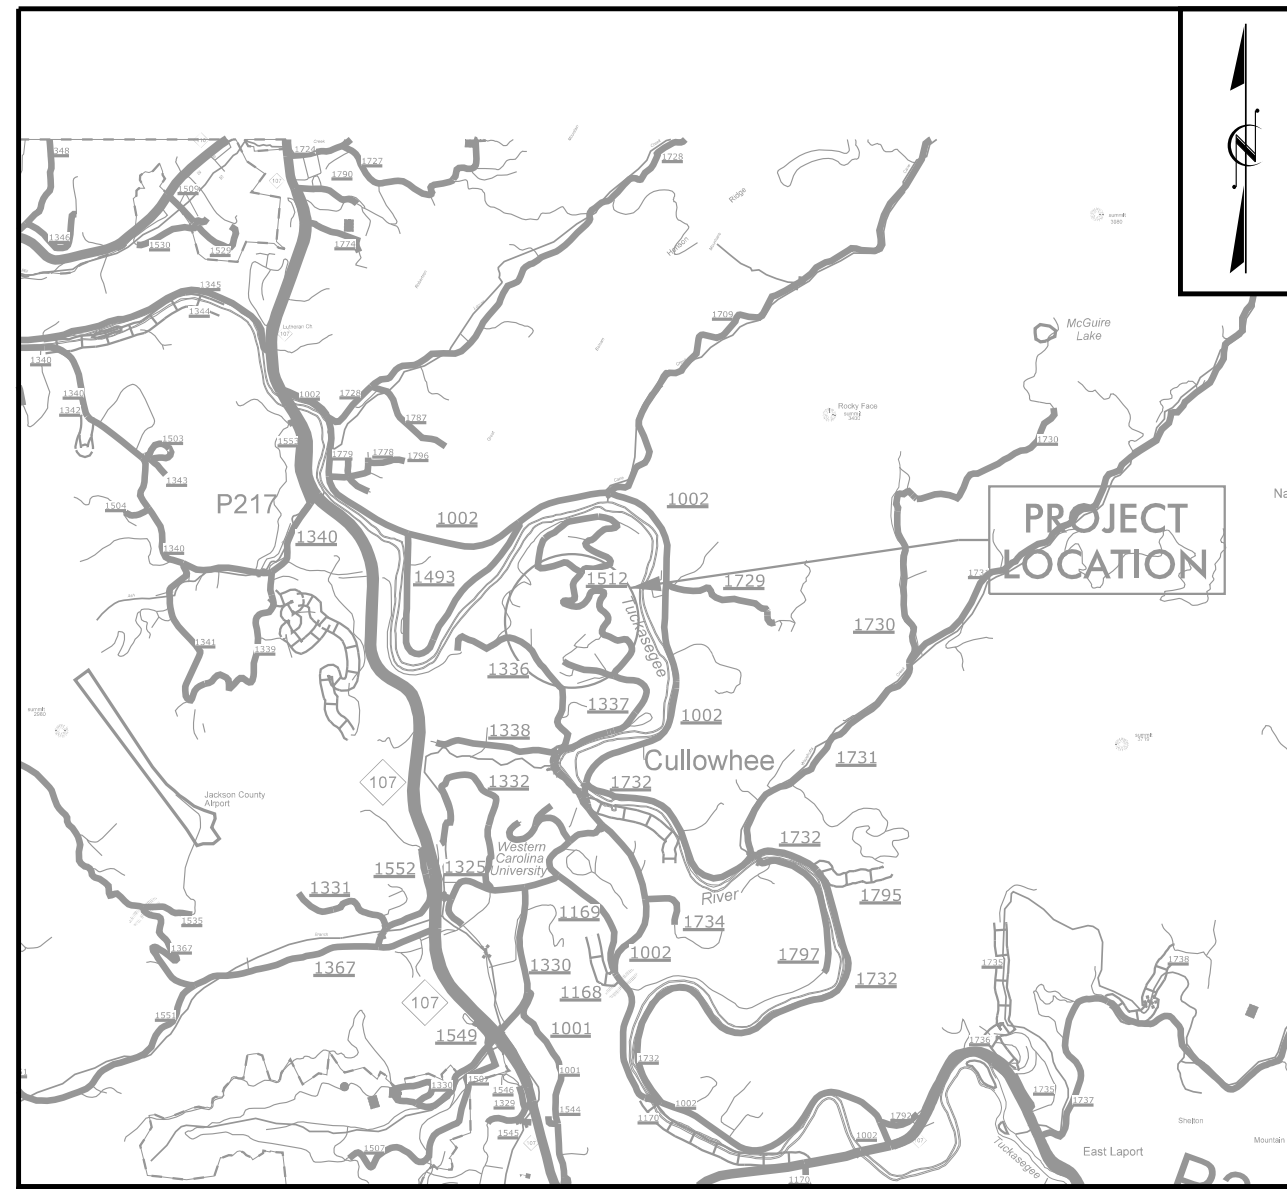

VICINITY MAP (NOT TO SCALE)

STATE OF NORTH CAROLINA
 DIVISION OF HIGHWAYS



**UTILITIES BY OTHERS PLANS
 JACKSON COUNTY**

**LOCATION: SR 136 (MONTEITH GAP ROAD) FROM NORTH OF
 SR 1002 (OLD CULLOWHEE ROAD) TO NORTH OF
 SR 1337 (LEDBETTER ROAD)
 SR 1169 (CENTRAL DRIVE)**

TYPE OF WORK: RELOCATION OF POWER, TELEPHONE, TV & GAS

STATE PROJECT NO.	SHEET NO.
17BP.14.R.212	UO-1

NOTE:
 ALL UTILITY WORK SHOWN ON THIS SHEET WILL BE DONE BY OTHERS. NO PAYMENT WILL BE MADE TO THE CONTRACTOR FOR UTILITY WORK SHOWN ON THIS SHEET.

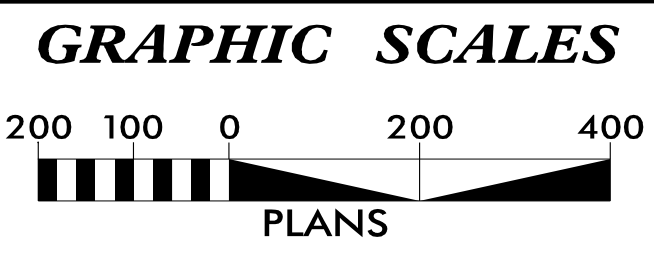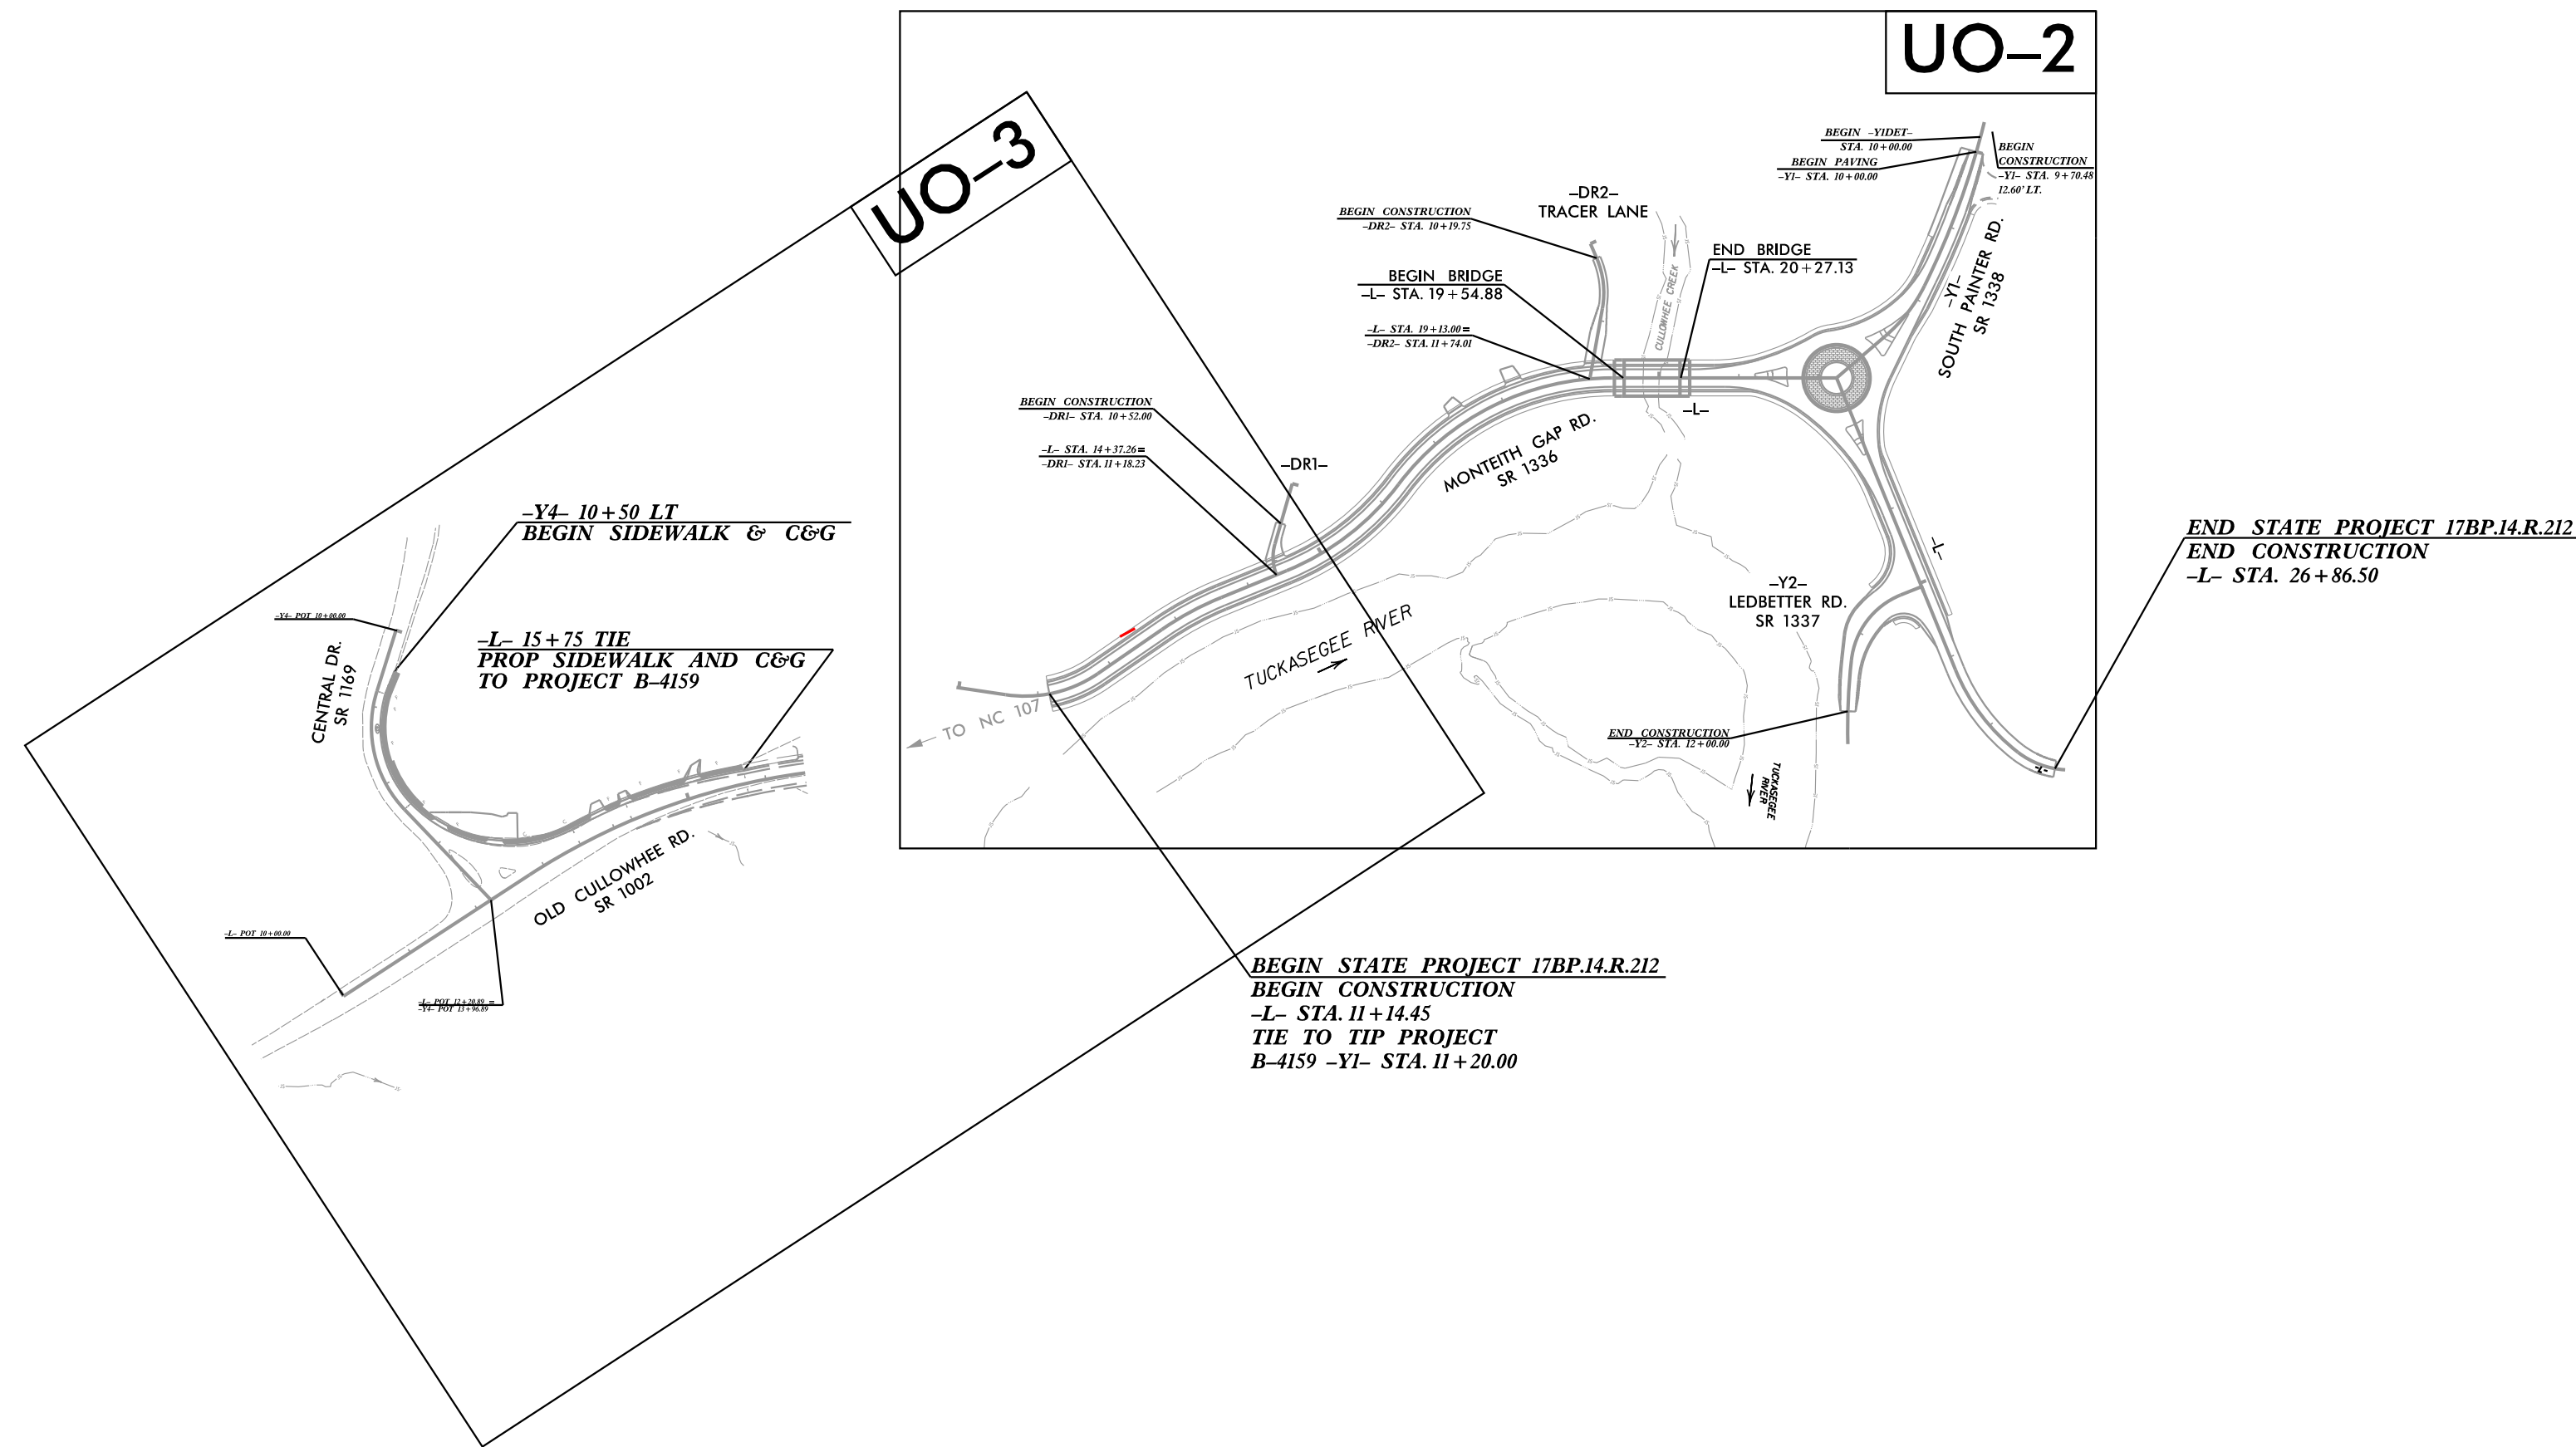

INDEX OF SHEETS	
SHEET NO.:	DESCRIPTION:
UO-1	TITLE SHEET
UO-2	UBO PLAN SHEET
UO-3	UBO PLAN SHEET

- UTILITY OWNERS WITH CONFLICTS**
- (A) POWER - WESTERN CAROLINA UNIVERSITY
 - (B) POWER - DUKE ENERGY
 - (C) TELEPHONE - FRONTIER COMMUNICATIONS
 - (D) WATER - TUCKASEEGEE WATER & SEWER AUTHORITY
 - (E) SEWER - TUCKASEEGEE WATER & SEWER AUTHORITY
 - (F) CATV - MORRIS BROADBAND

PREPARED IN THE OFFICE OF:

Consulting Engineers
 1318-F Patton Avenue
 Asheville, NC 28806
 (828) 253-2796

Nick V. Asaro PROJECT UTILITY MANAGER
 James R. Montgomery PROJECT UTILITY COORDINATOR

**DIVISION OF HIGHWAYS
 UTILITIES UNIT**
 1555 MAIL SERVICES CENTER
 RALEIGH, NC 27699-1555
 PHONE (919) 707-6690
 FAX (919) 250-4151

Bob Golding DIVISIONAL UTILITY ENGINEER
 Bill Green DIV UTILITIES COORDINATOR