


6/23/16

| | | |
|--|---------------------|-----------|
| | PROJ. REFERENCE NO. | SHEET NO. |
| | 17BP.14.R.212 | X-13 |

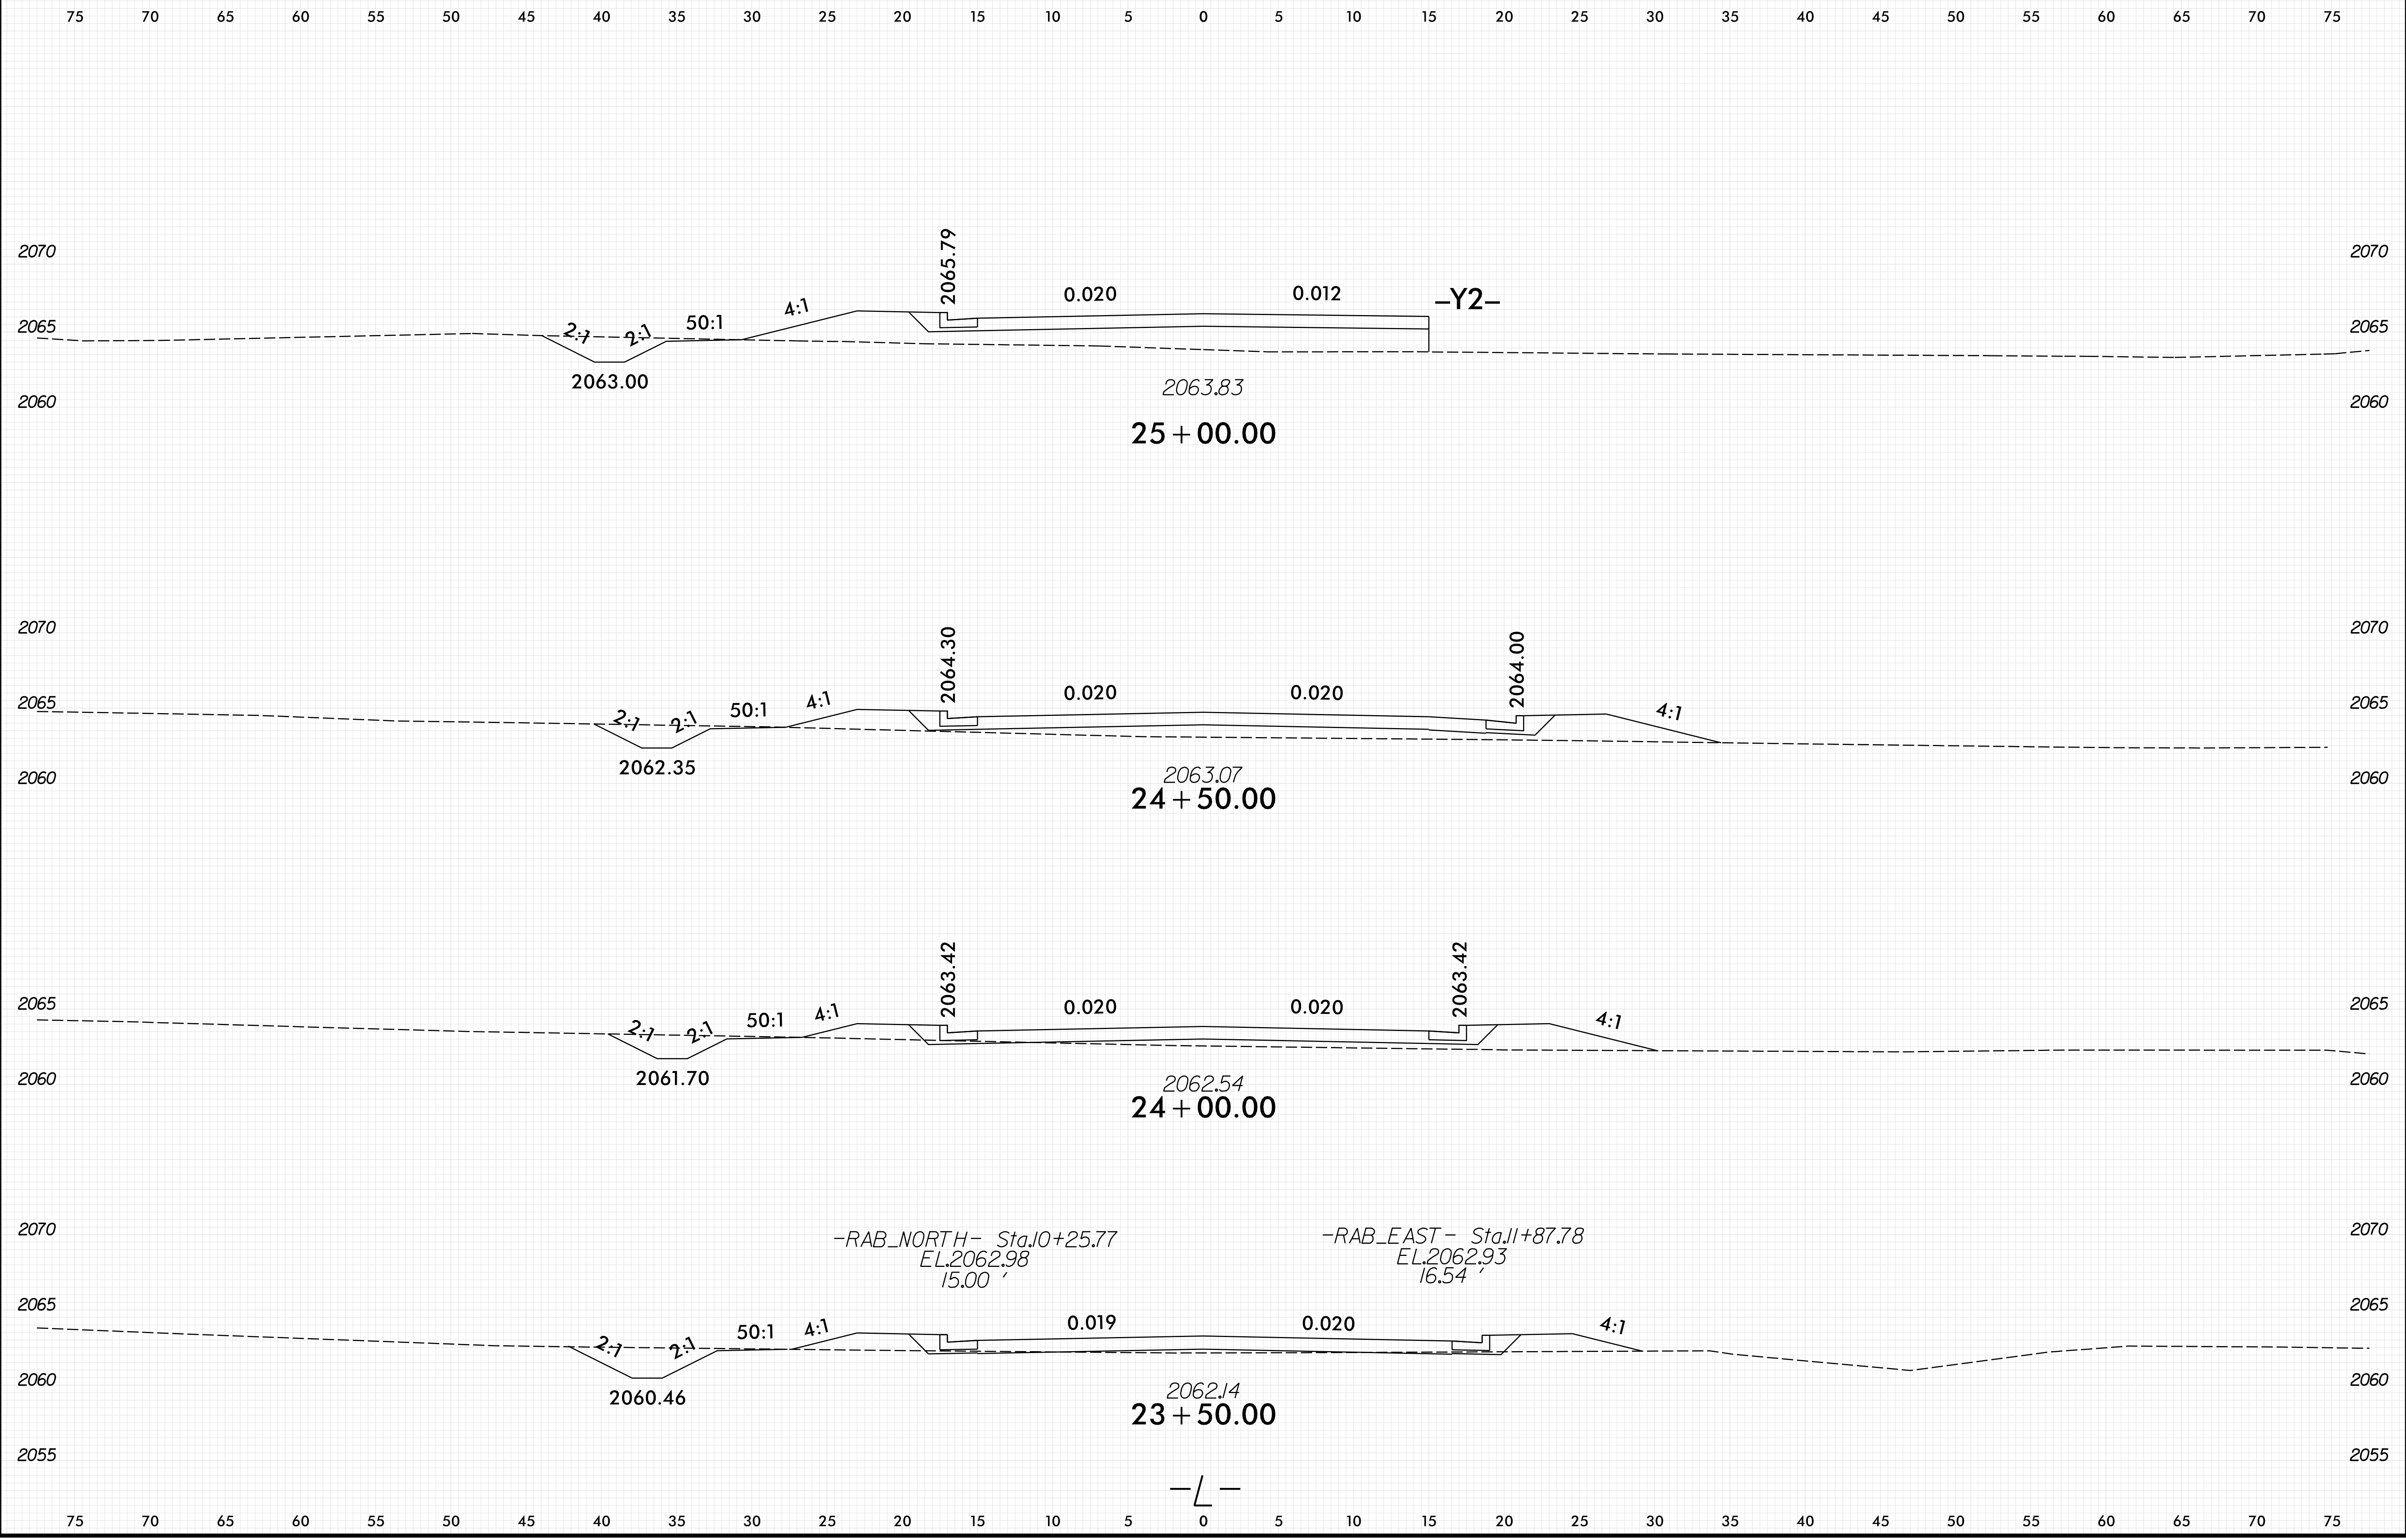

10/1/2021 2:57:25 PM S:\p\m\g\p\p\g\ees\01\ca0410222\4901591_P0Y_XPL_L.dgn