


6/23/16

	PROJ. REFERENCE NO.	SHEET NO.
	17BP.14.R.212	X-15

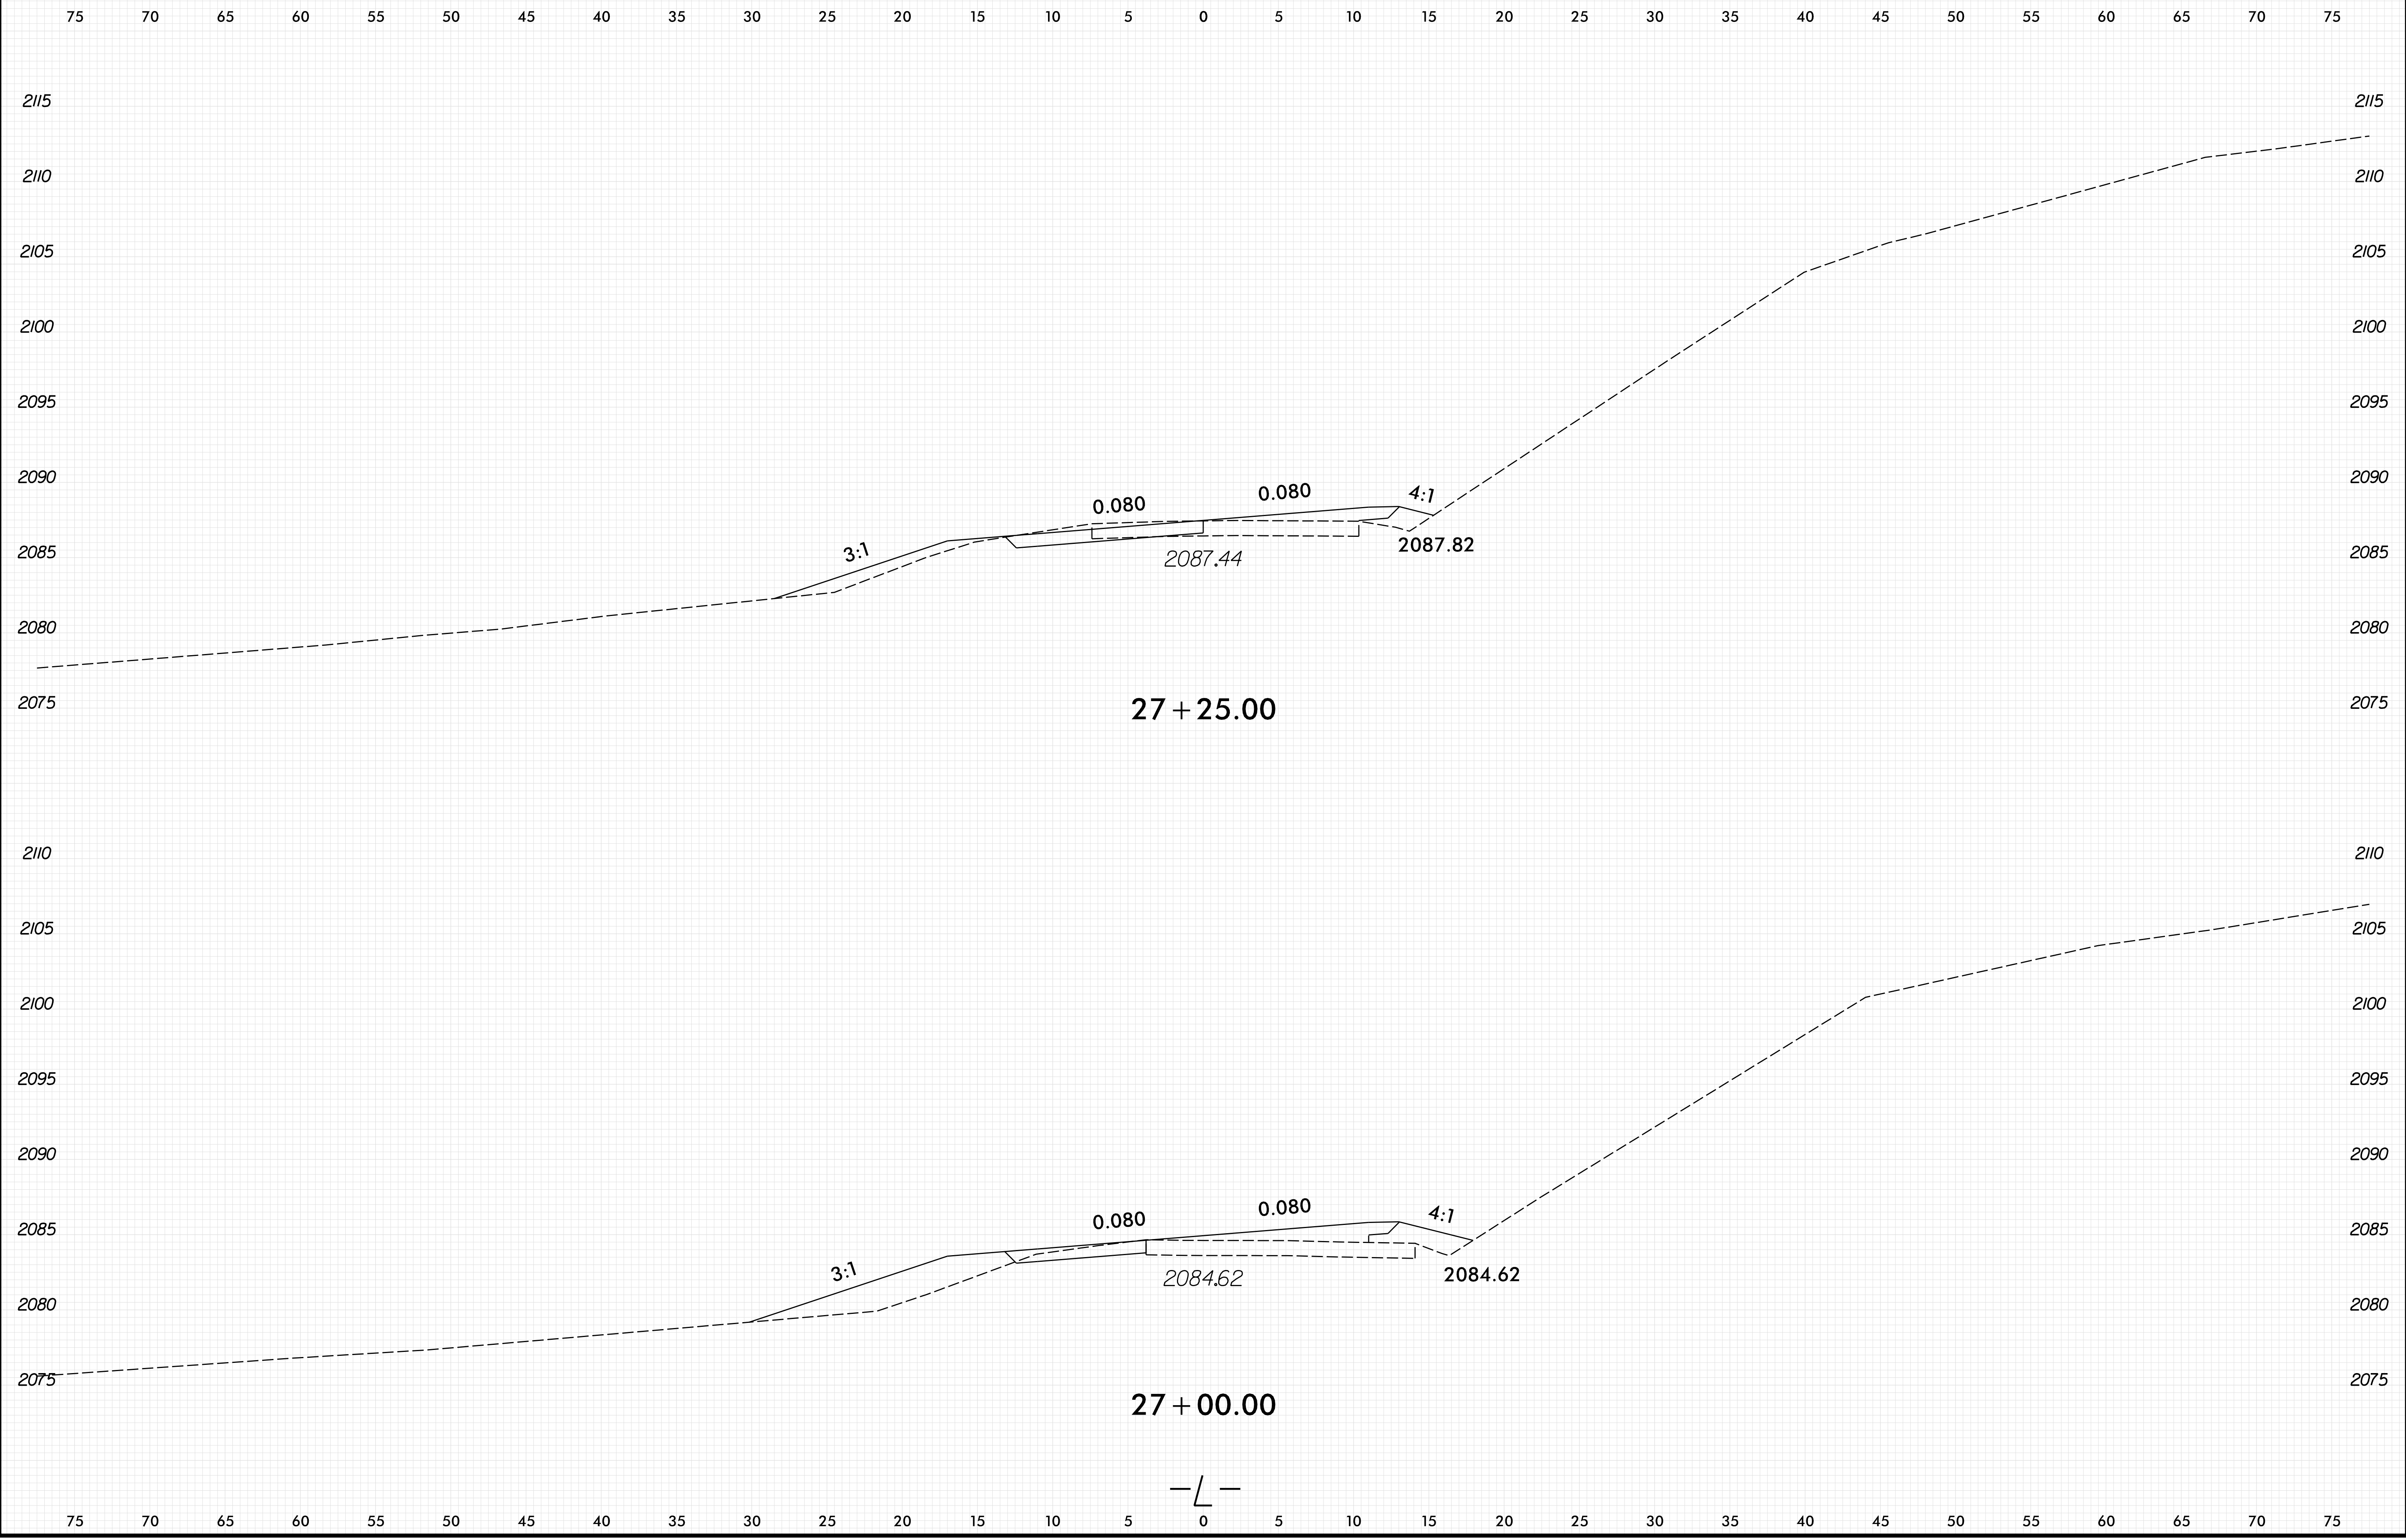

10/1/2021 2:27:26 PM S:\p\m\g\k\j\g\leas\01\ca0410222\490159.FDY_XPL.L.dgn