


6/23/16

0 2.5 5	PROJ. REFERENCE NO.	SHEET NO.
	17BP.14.R.212	X-19

75 70 65 60 55 50 45 40 35 30 25 20 15 10 5 0 5 10 15 20 25 30 35 40 45 50 55 60 65 70 75

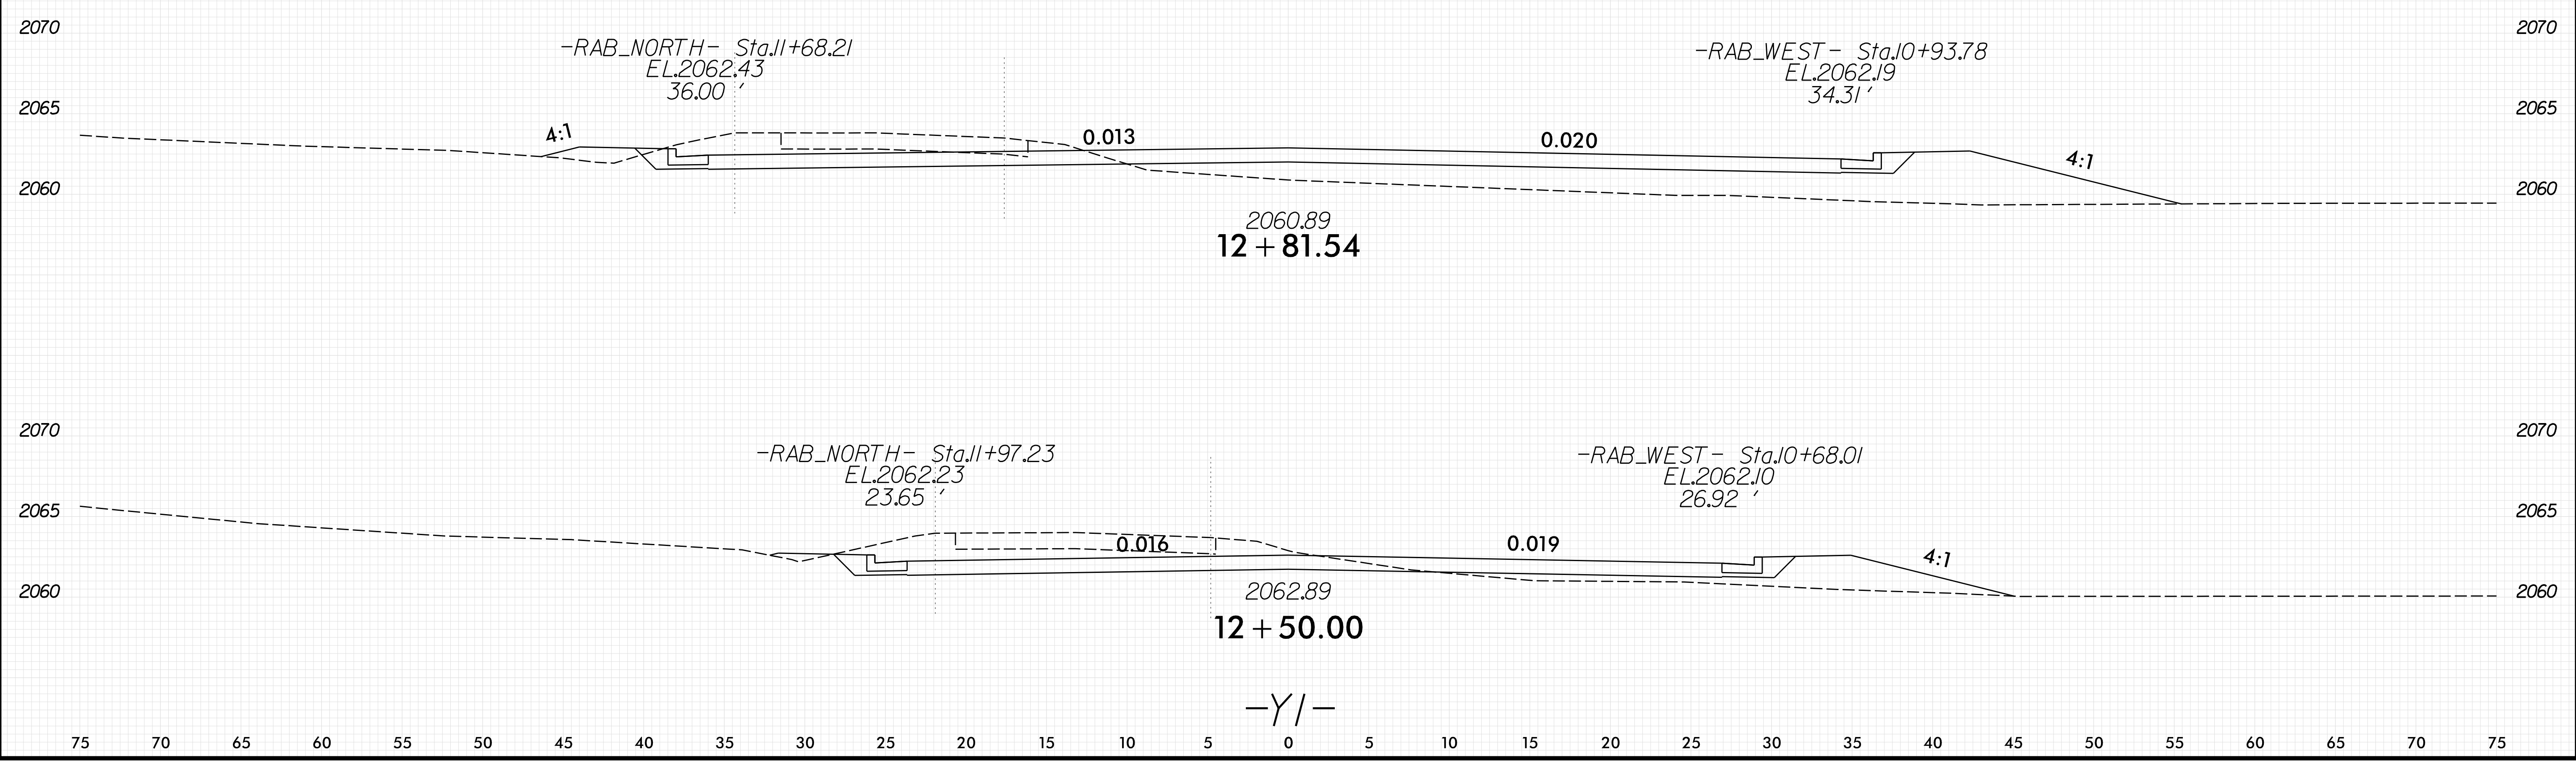

10/1/2021 2:57:58 PM S:\P\179\leas\01\ca0410222\490159.FDY\_XPL\_Y1.dgn