



6/23/16

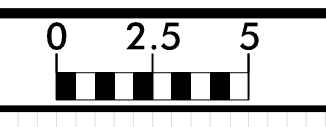

PROJ. REFERENCE NO.	SHEET NO.
17BP.14.R.212	X-24

75 70 65 60 55 50 45 40 35 30 25 20 15 10 5 0 5 10 15 20 25 30 35 40 45 50 55 60 65 70 75

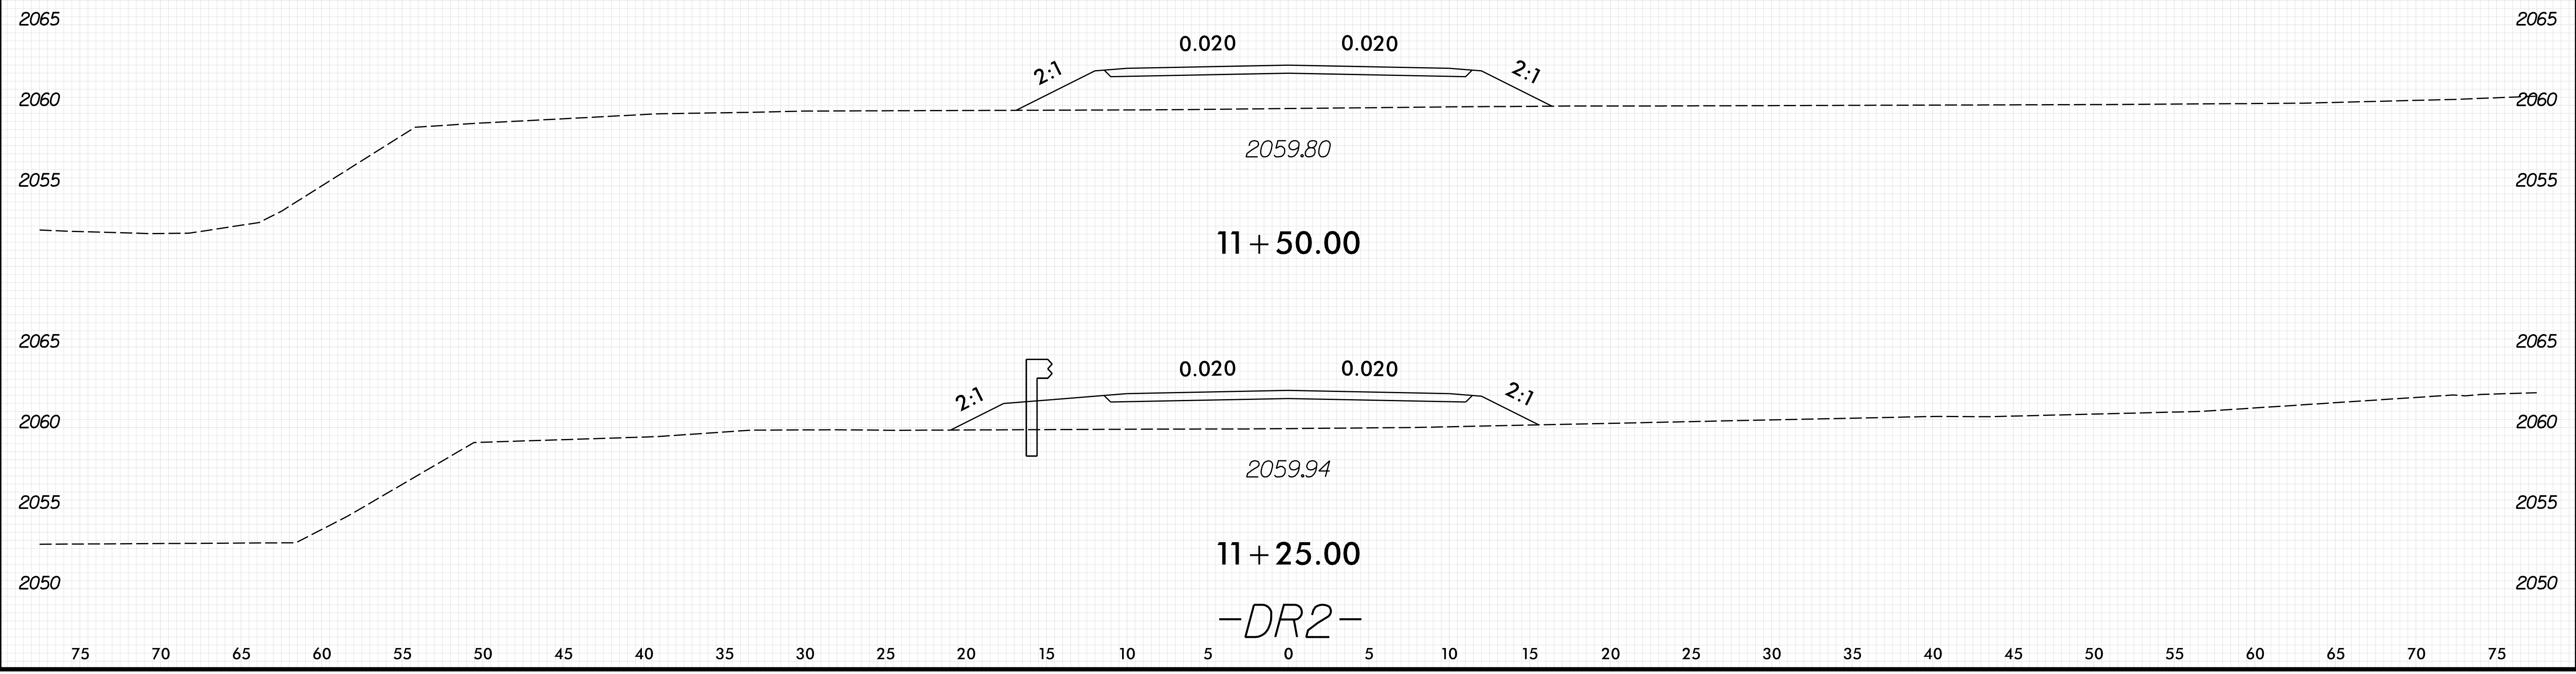

10/1/2021 2:27:59 PM S:\Projects\17BP\17BP.dwg