



6/23/16

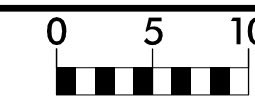

PROJ. REFERENCE NO.
HI-0010

SHEET NO.
X-2

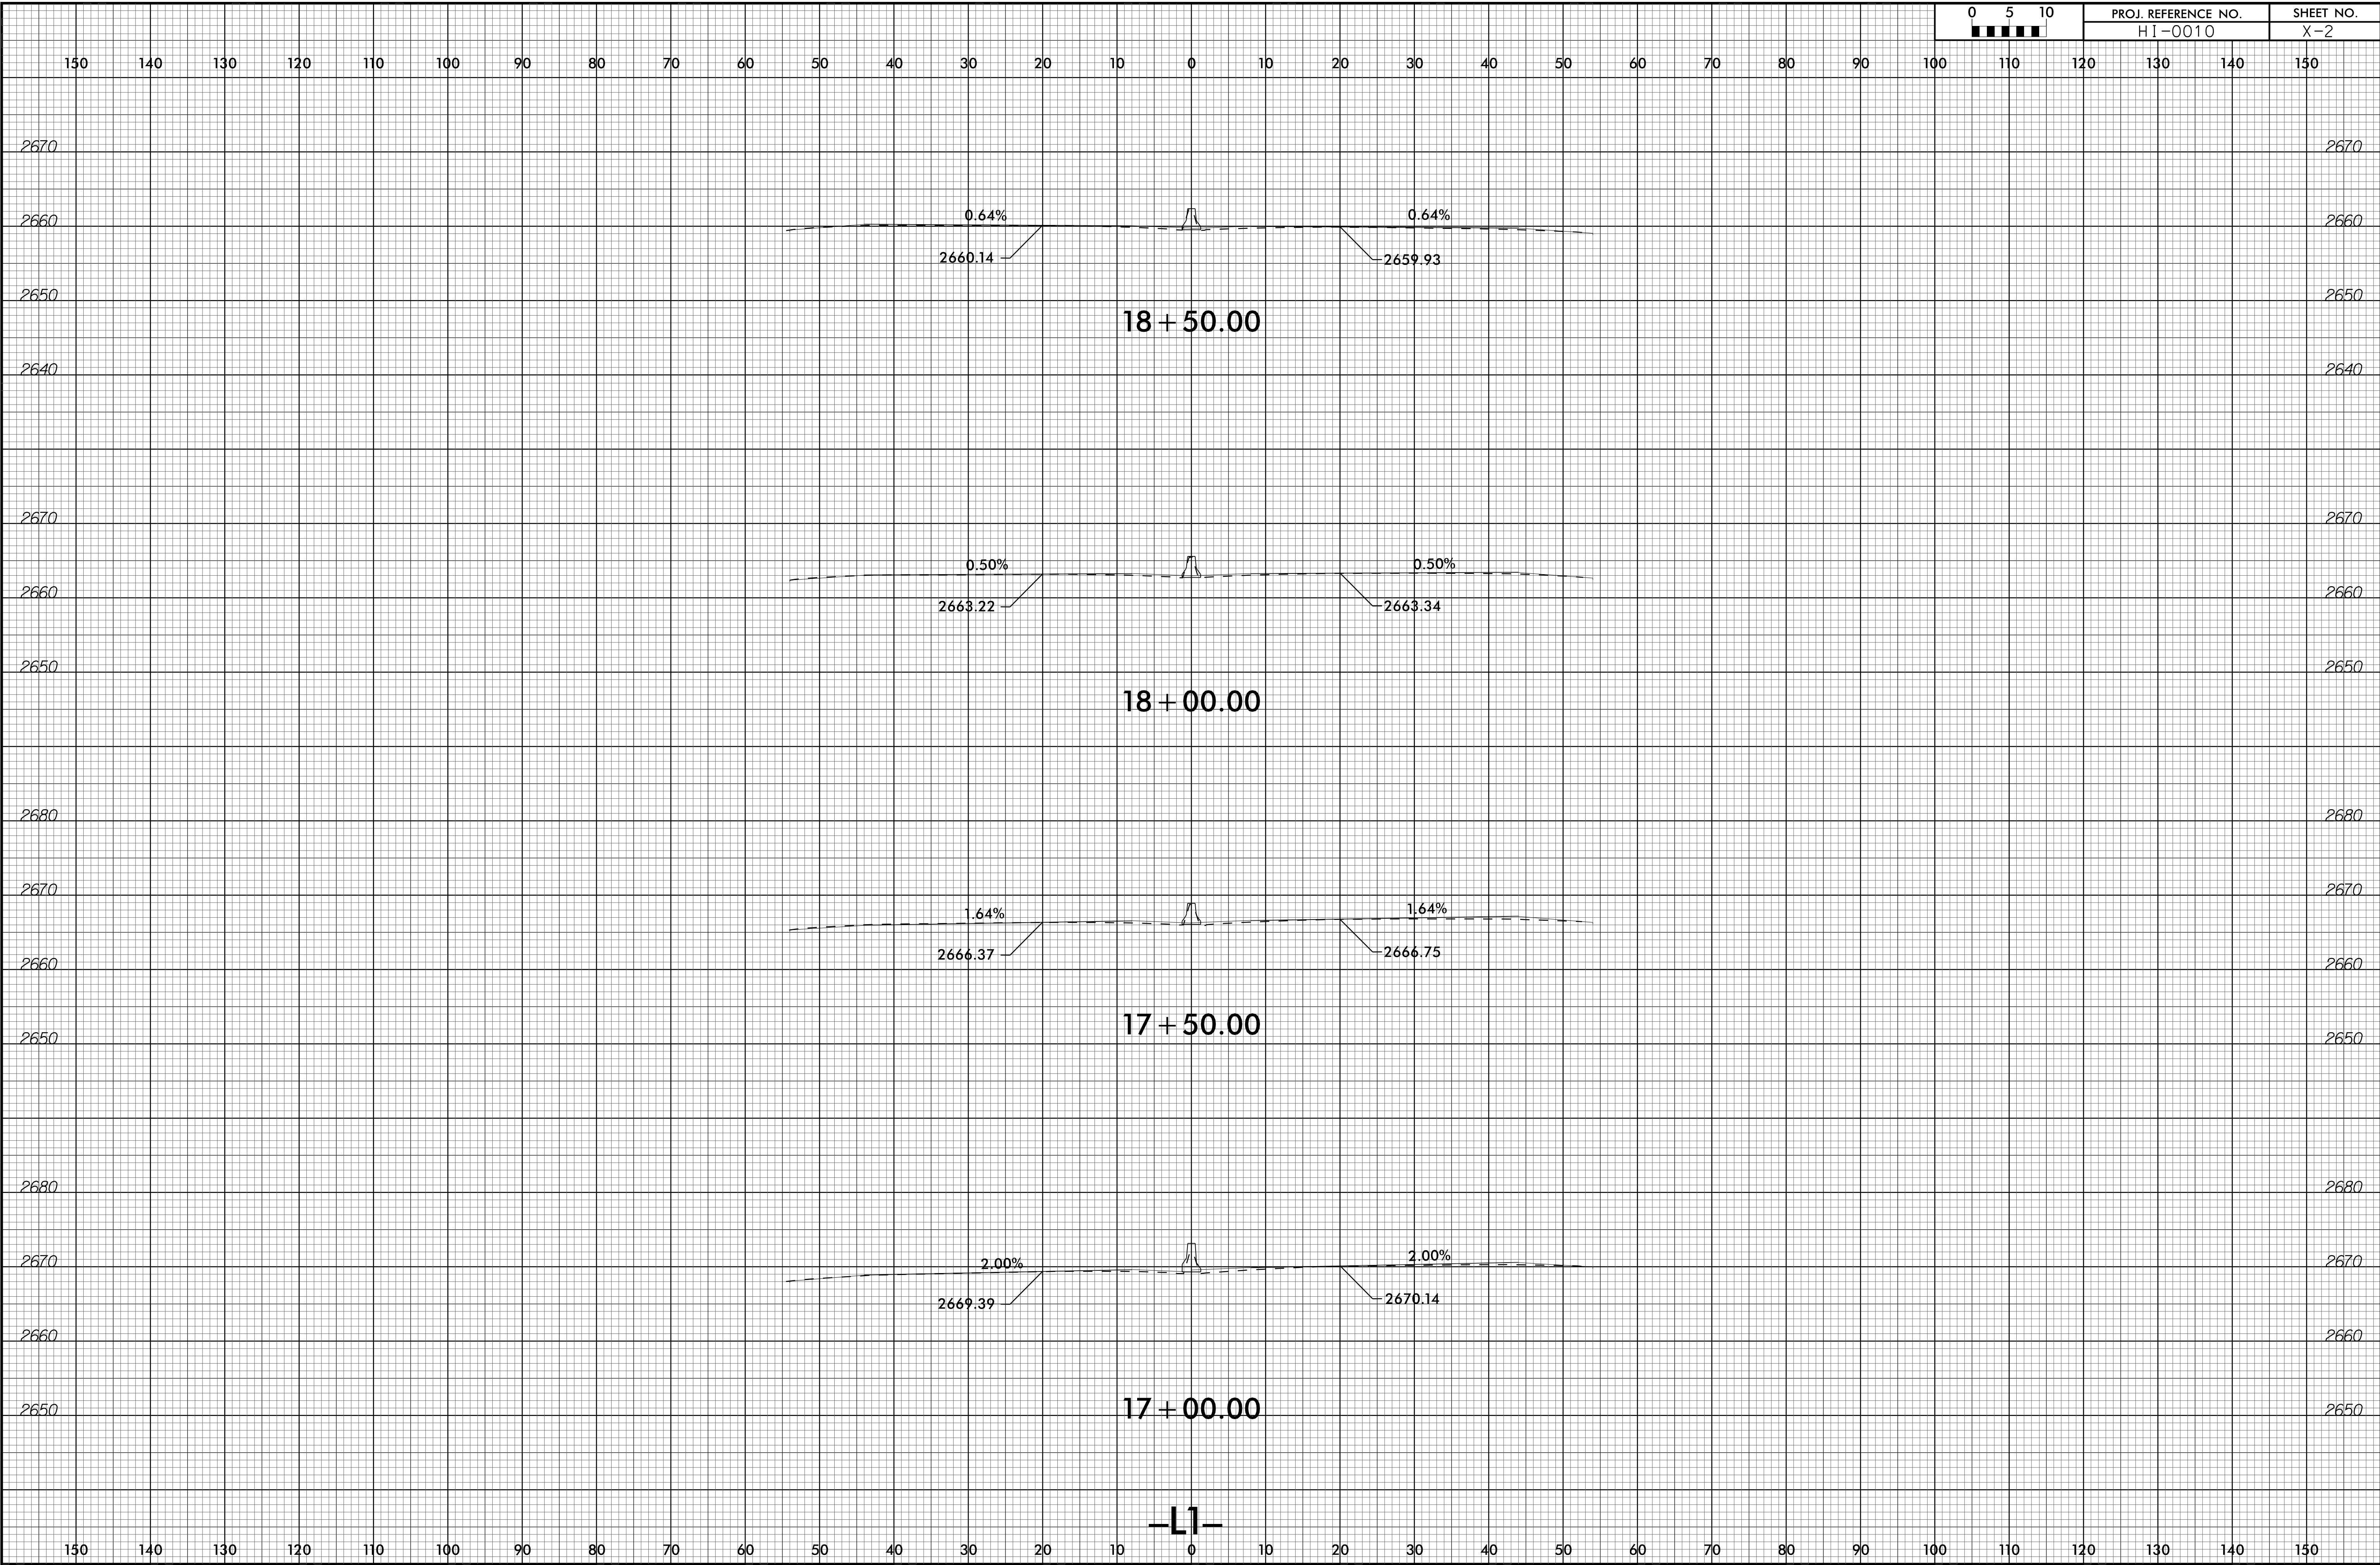

-L1-

13-JAN-2023 16:28
S:\PROJECTS\HI-0010-rdy_xpl.dgn