



6/23/16

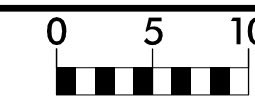

PROJ. REFERENCE NO.	HI-0010
---------------------	---------

SHEET NO.	X-4
-----------	-----

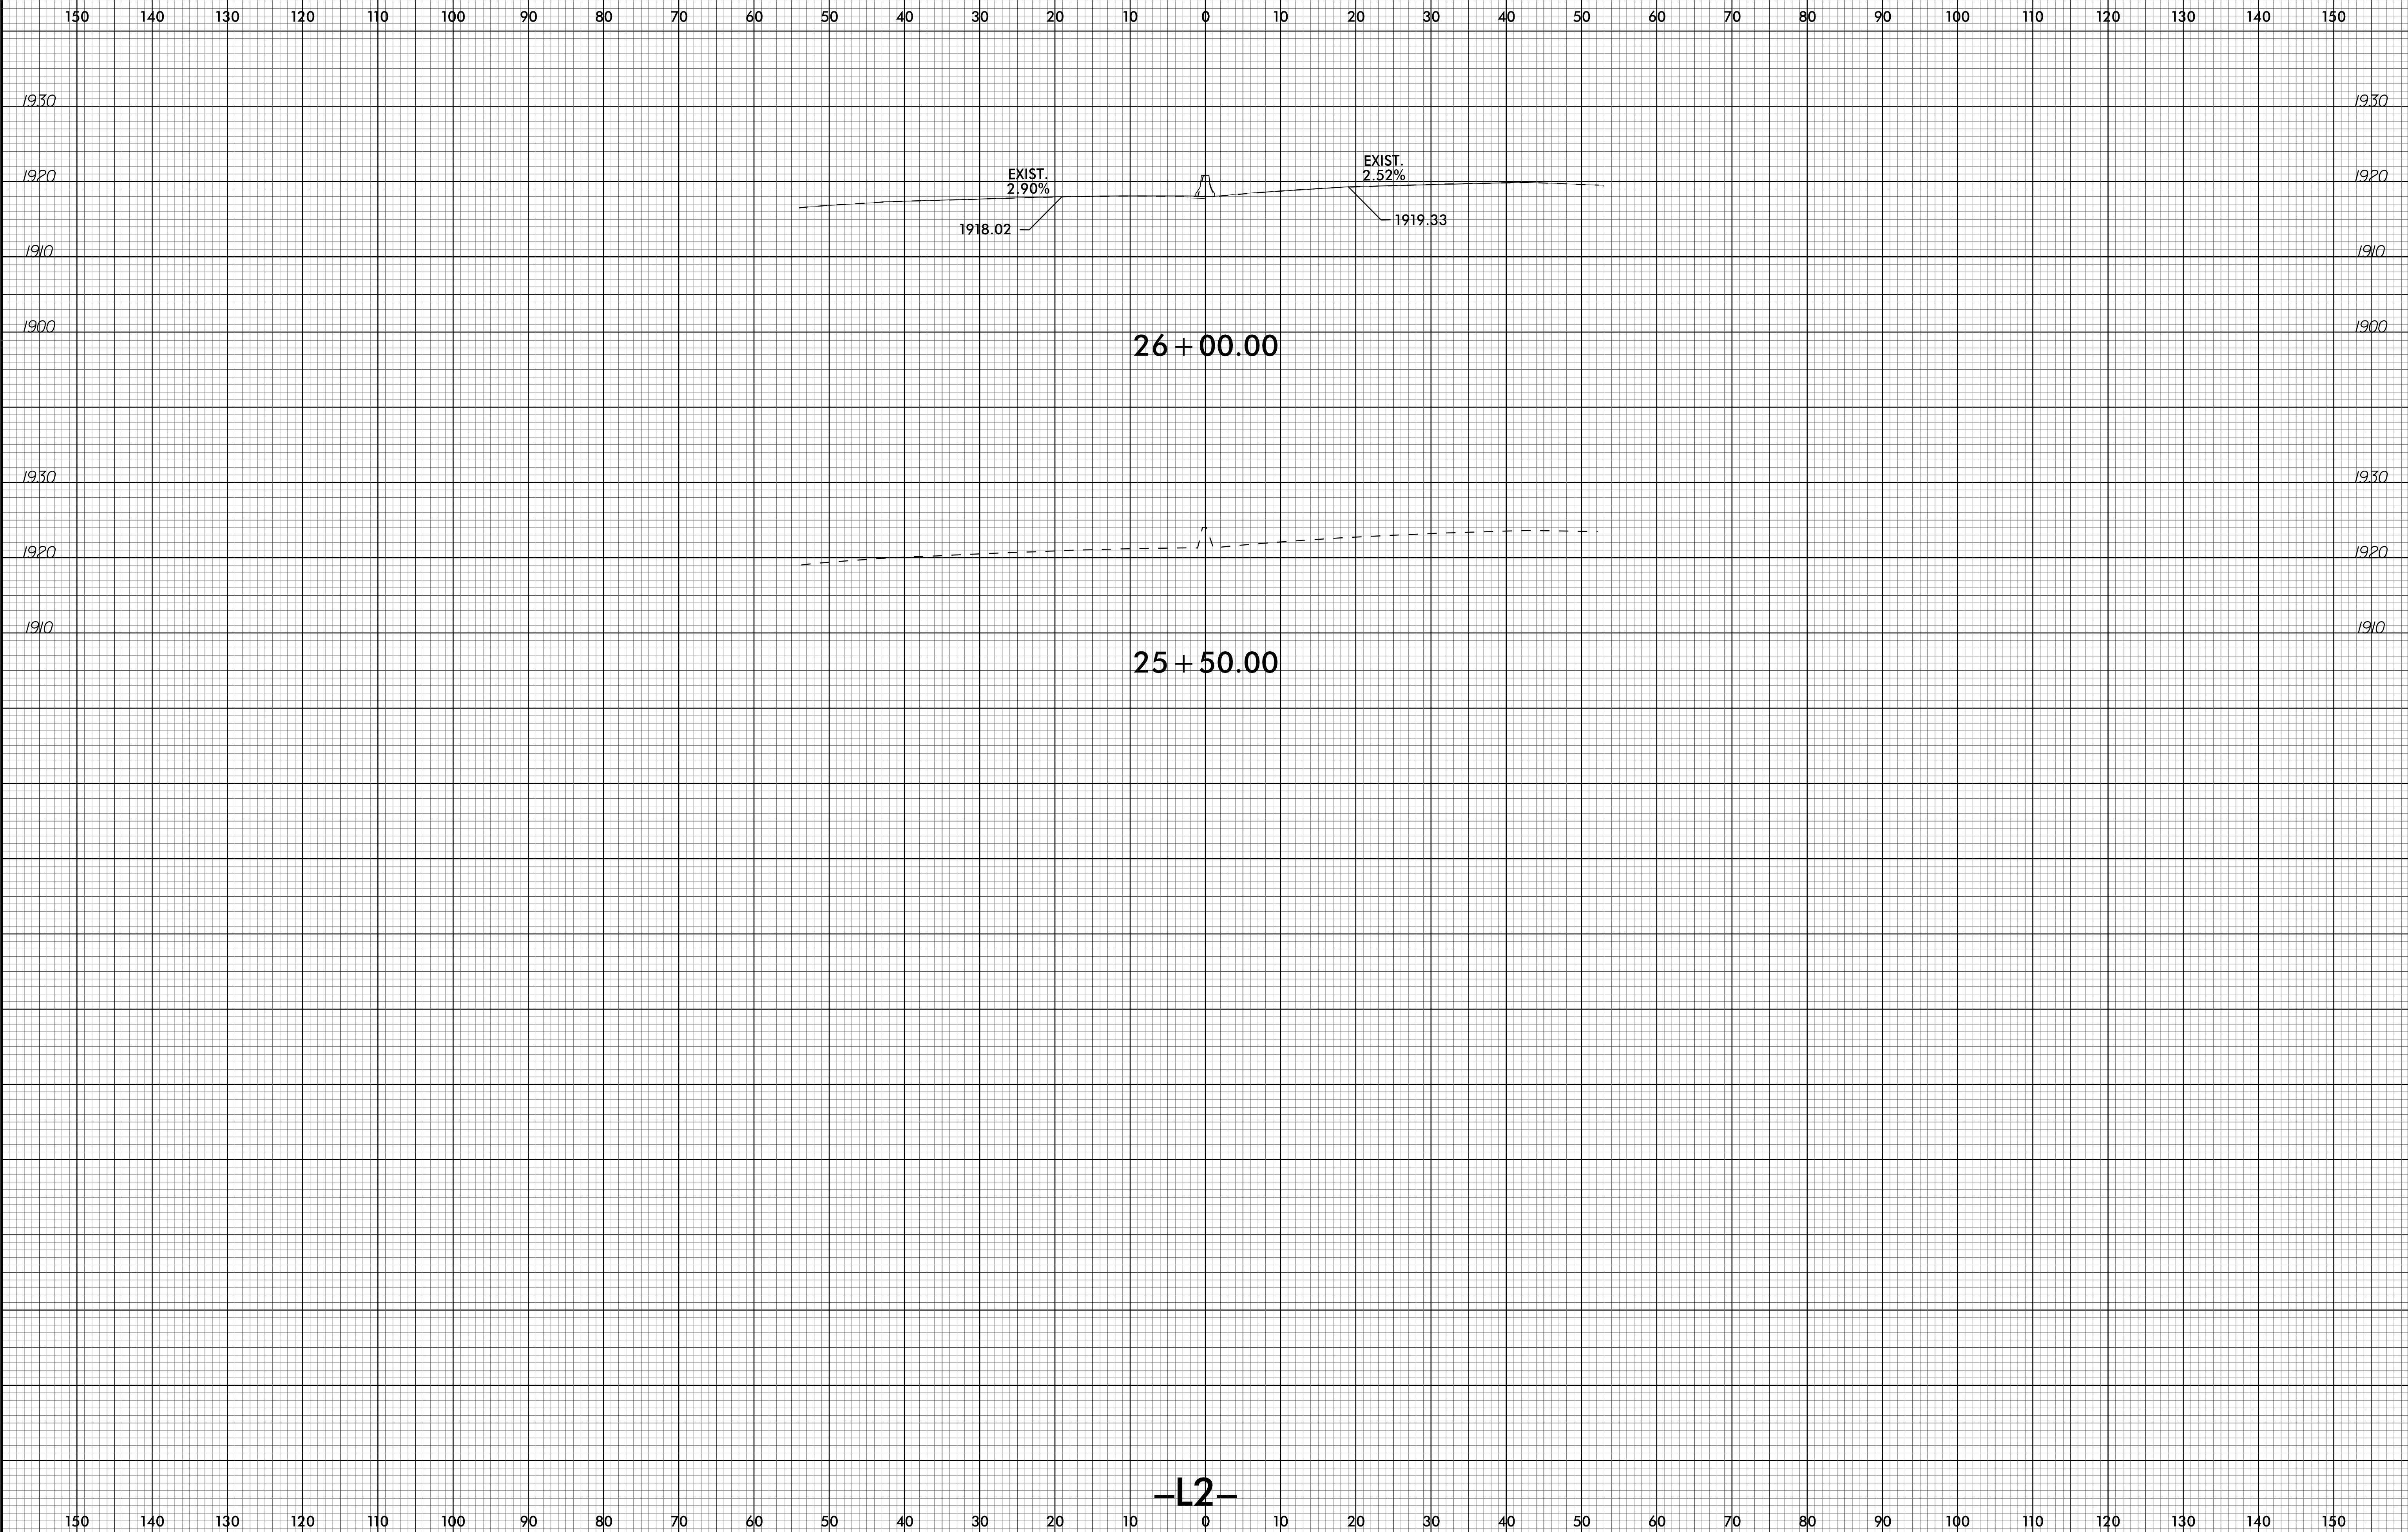

-L2-

13-JAN-2023 16:28
S:\PROJECTS\HI-0010\rdy_xpl.dgn