


09/28/09
 9/13/2021
 \\wse03\local\WSE\Projects\NC\...Cary\oldServer\Engineer\JOBS\0696\028\10000\Utilities\Coordination\ub0\290_001_P5705A_ut_tsh_u001_psh.dgn
 9:54:26 AM

TIP PROJECT: P-5705A

STATE OF NORTH CAROLINA
RAIL DIVISION



**UTILITIES BY OTHERS PLANS
MECKLENBURG COUNTY**

**LOCATION: CHARLOTTE GATEWAY STATION - RAIL (STT)
WYE CONNECTION TRACK AT CHARLOTTE JUNCTION
TYPE OF WORK: POWER, PHONE, AND GAS RELOCATION WORK**

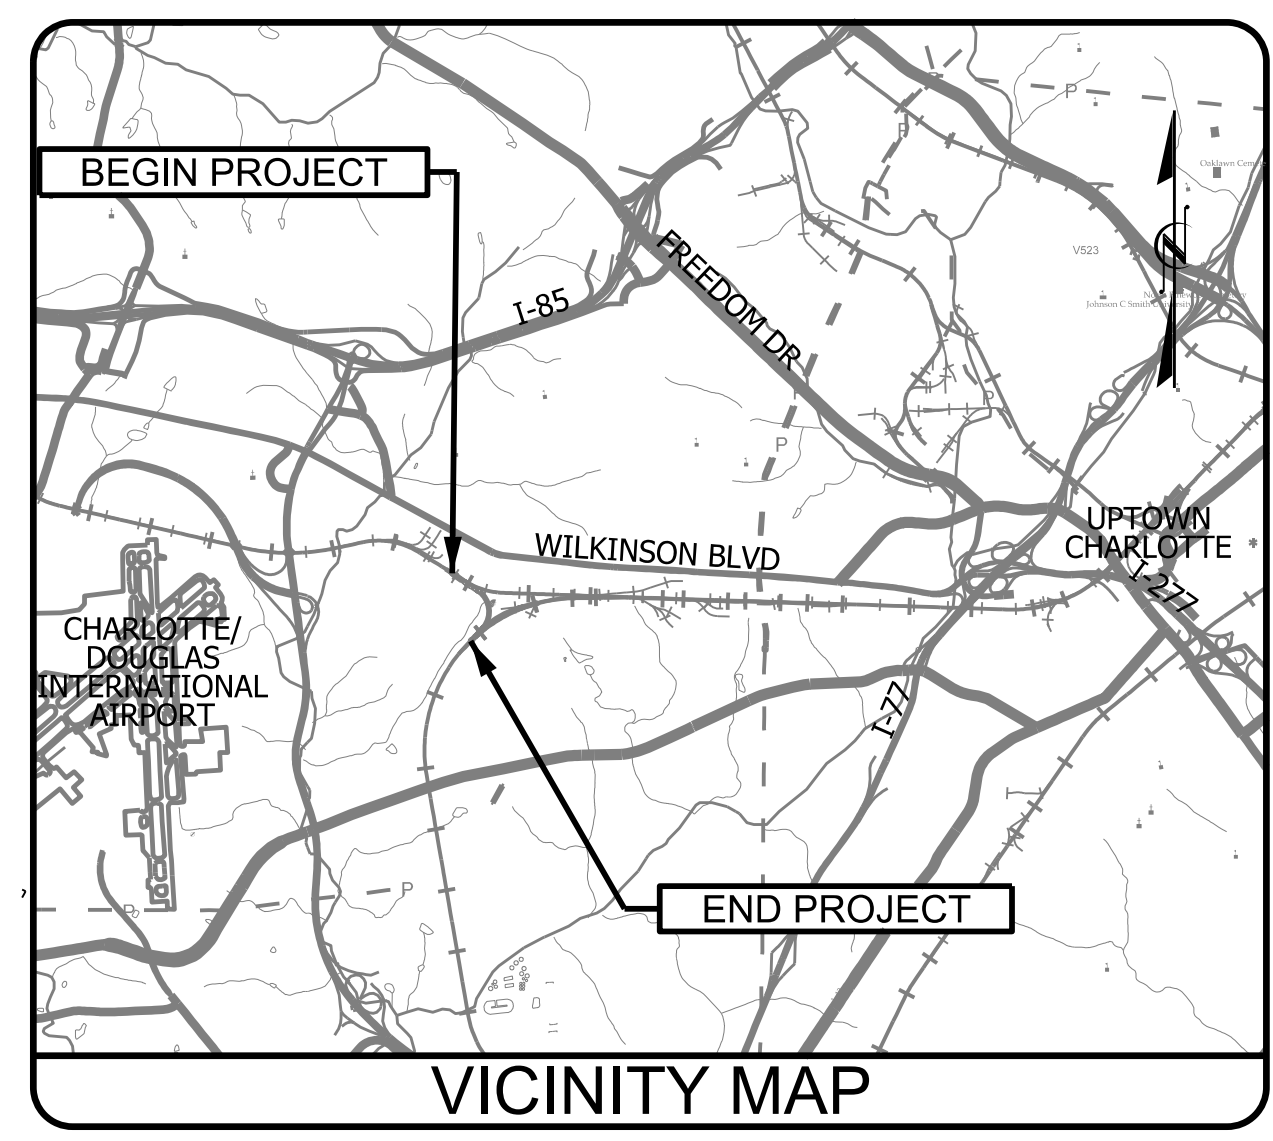

T.I.P. NO.	SHEET NO.
P-5705A	UO-1

NOTE:
ALL UTILITY WORK SHOWN ON THIS SHEET WILL BE DONE BY OTHERS.
NO PAYMENT WILL BE MADE TO THE CONTRACTOR FOR UTILITY WORK SHOWN ON THIS SHEET.

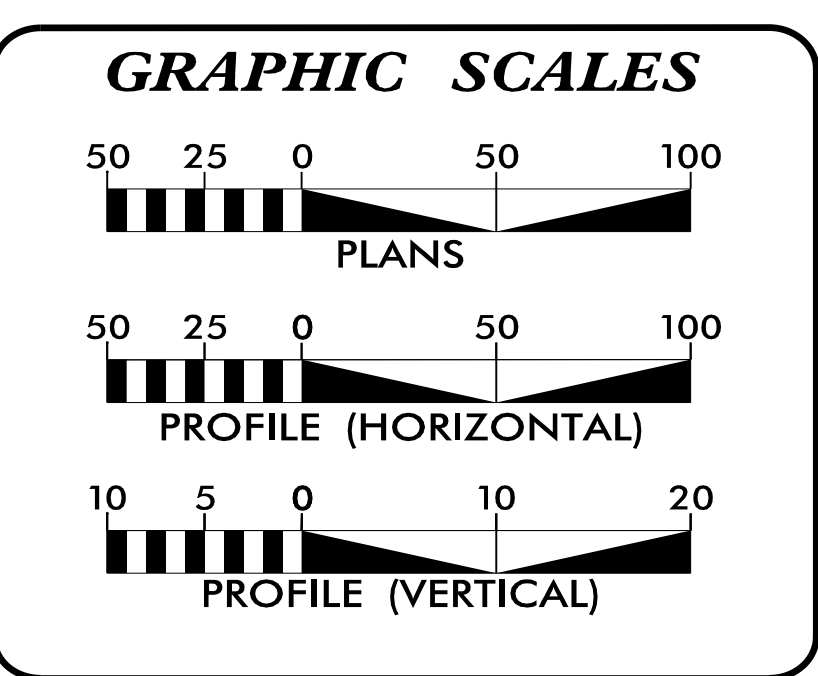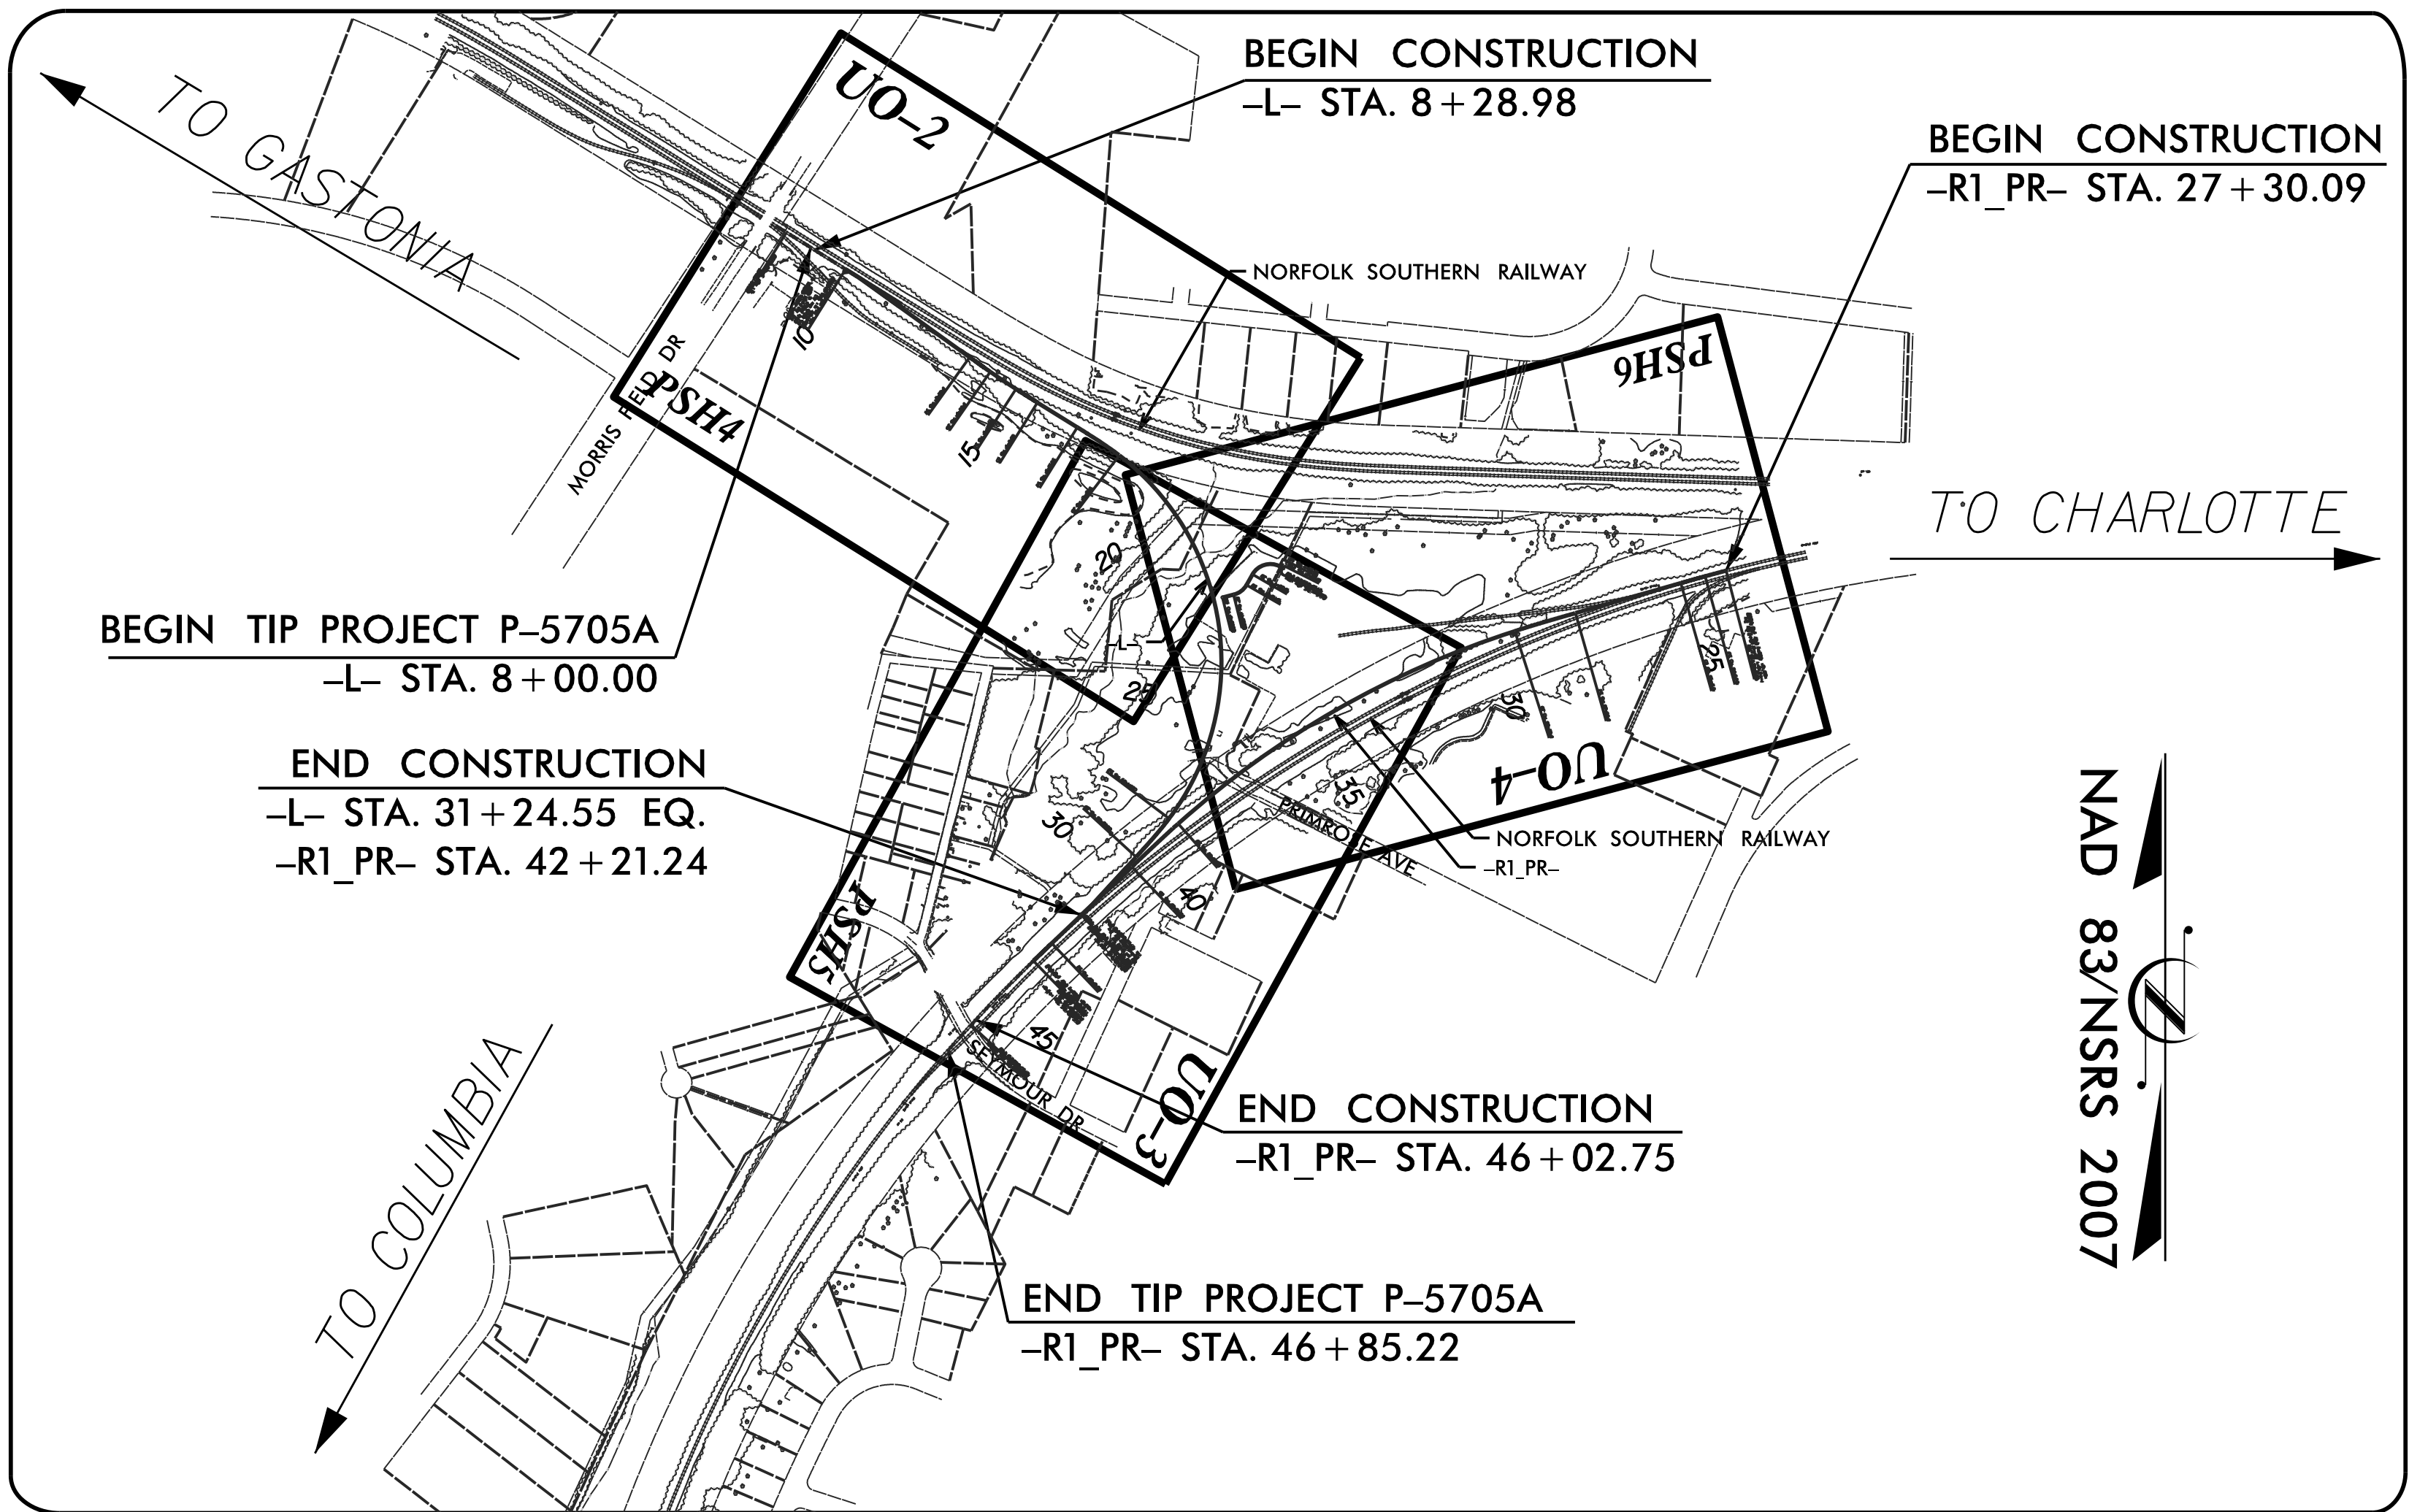

INDEX OF SHEETS

SHEET NO.:	DESCRIPTION:
UO-1	TITLE SHEET
UO-2 THRU UO-4	UBO PLAN SHEETS

UTILITY OWNERS WITH CONFLICTS

- (A) POWER - DUKE ENERGY
- (B) COMMUNICATIONS - LUMEN (fka CENTURYLINK)
- (C) COMMUNICATIONS - AT&T
- (D) GAS - DUKE ENERGY (fka PNG)
- (E) RR COMMUNICATIONS - NORFOLK SOUTHERN

PREPARED IN THE OFFICE OF:

598 East Chatham Street Suite 137
Cary, NC 27511
Phone: 919.297.0220 Fax: 919.297.0221
WSE of North Carolina, PC NC License: C-46847


JIM FORBES UTILITY PROJECT MANAGER
D. VONDENHUEVEL PROJECT UTILITY COORDINATOR

**DIVISION OF HIGHWAYS
UTILITIES UNIT**
1555 MAIL SERVICES CENTER
RALEIGH NC 27699-1555
PHONE (919) 707-6690
FAX (919) 250-4151

BYRON SANDERS, PE UTILITIES REGIONAL ENGINEER
MICHAEL BRIGHT UTILITIES ENGINEER
AMY DUPREE UTILITIES AREA COORDINATOR
DAVID TALBERT UTILITIES COORDINATOR

UTILITIES BY OTHERS

NOTE:
 ALL PROPOSED UTILITY WORK SHOWN ON THIS SHEET WILL BE DONE BY OTHERS. NO PAYMENT WILL BE MADE TO THE CONTRACTOR FOR PROPOSED UTILITY WORK SHOWN ON THIS SHEET.

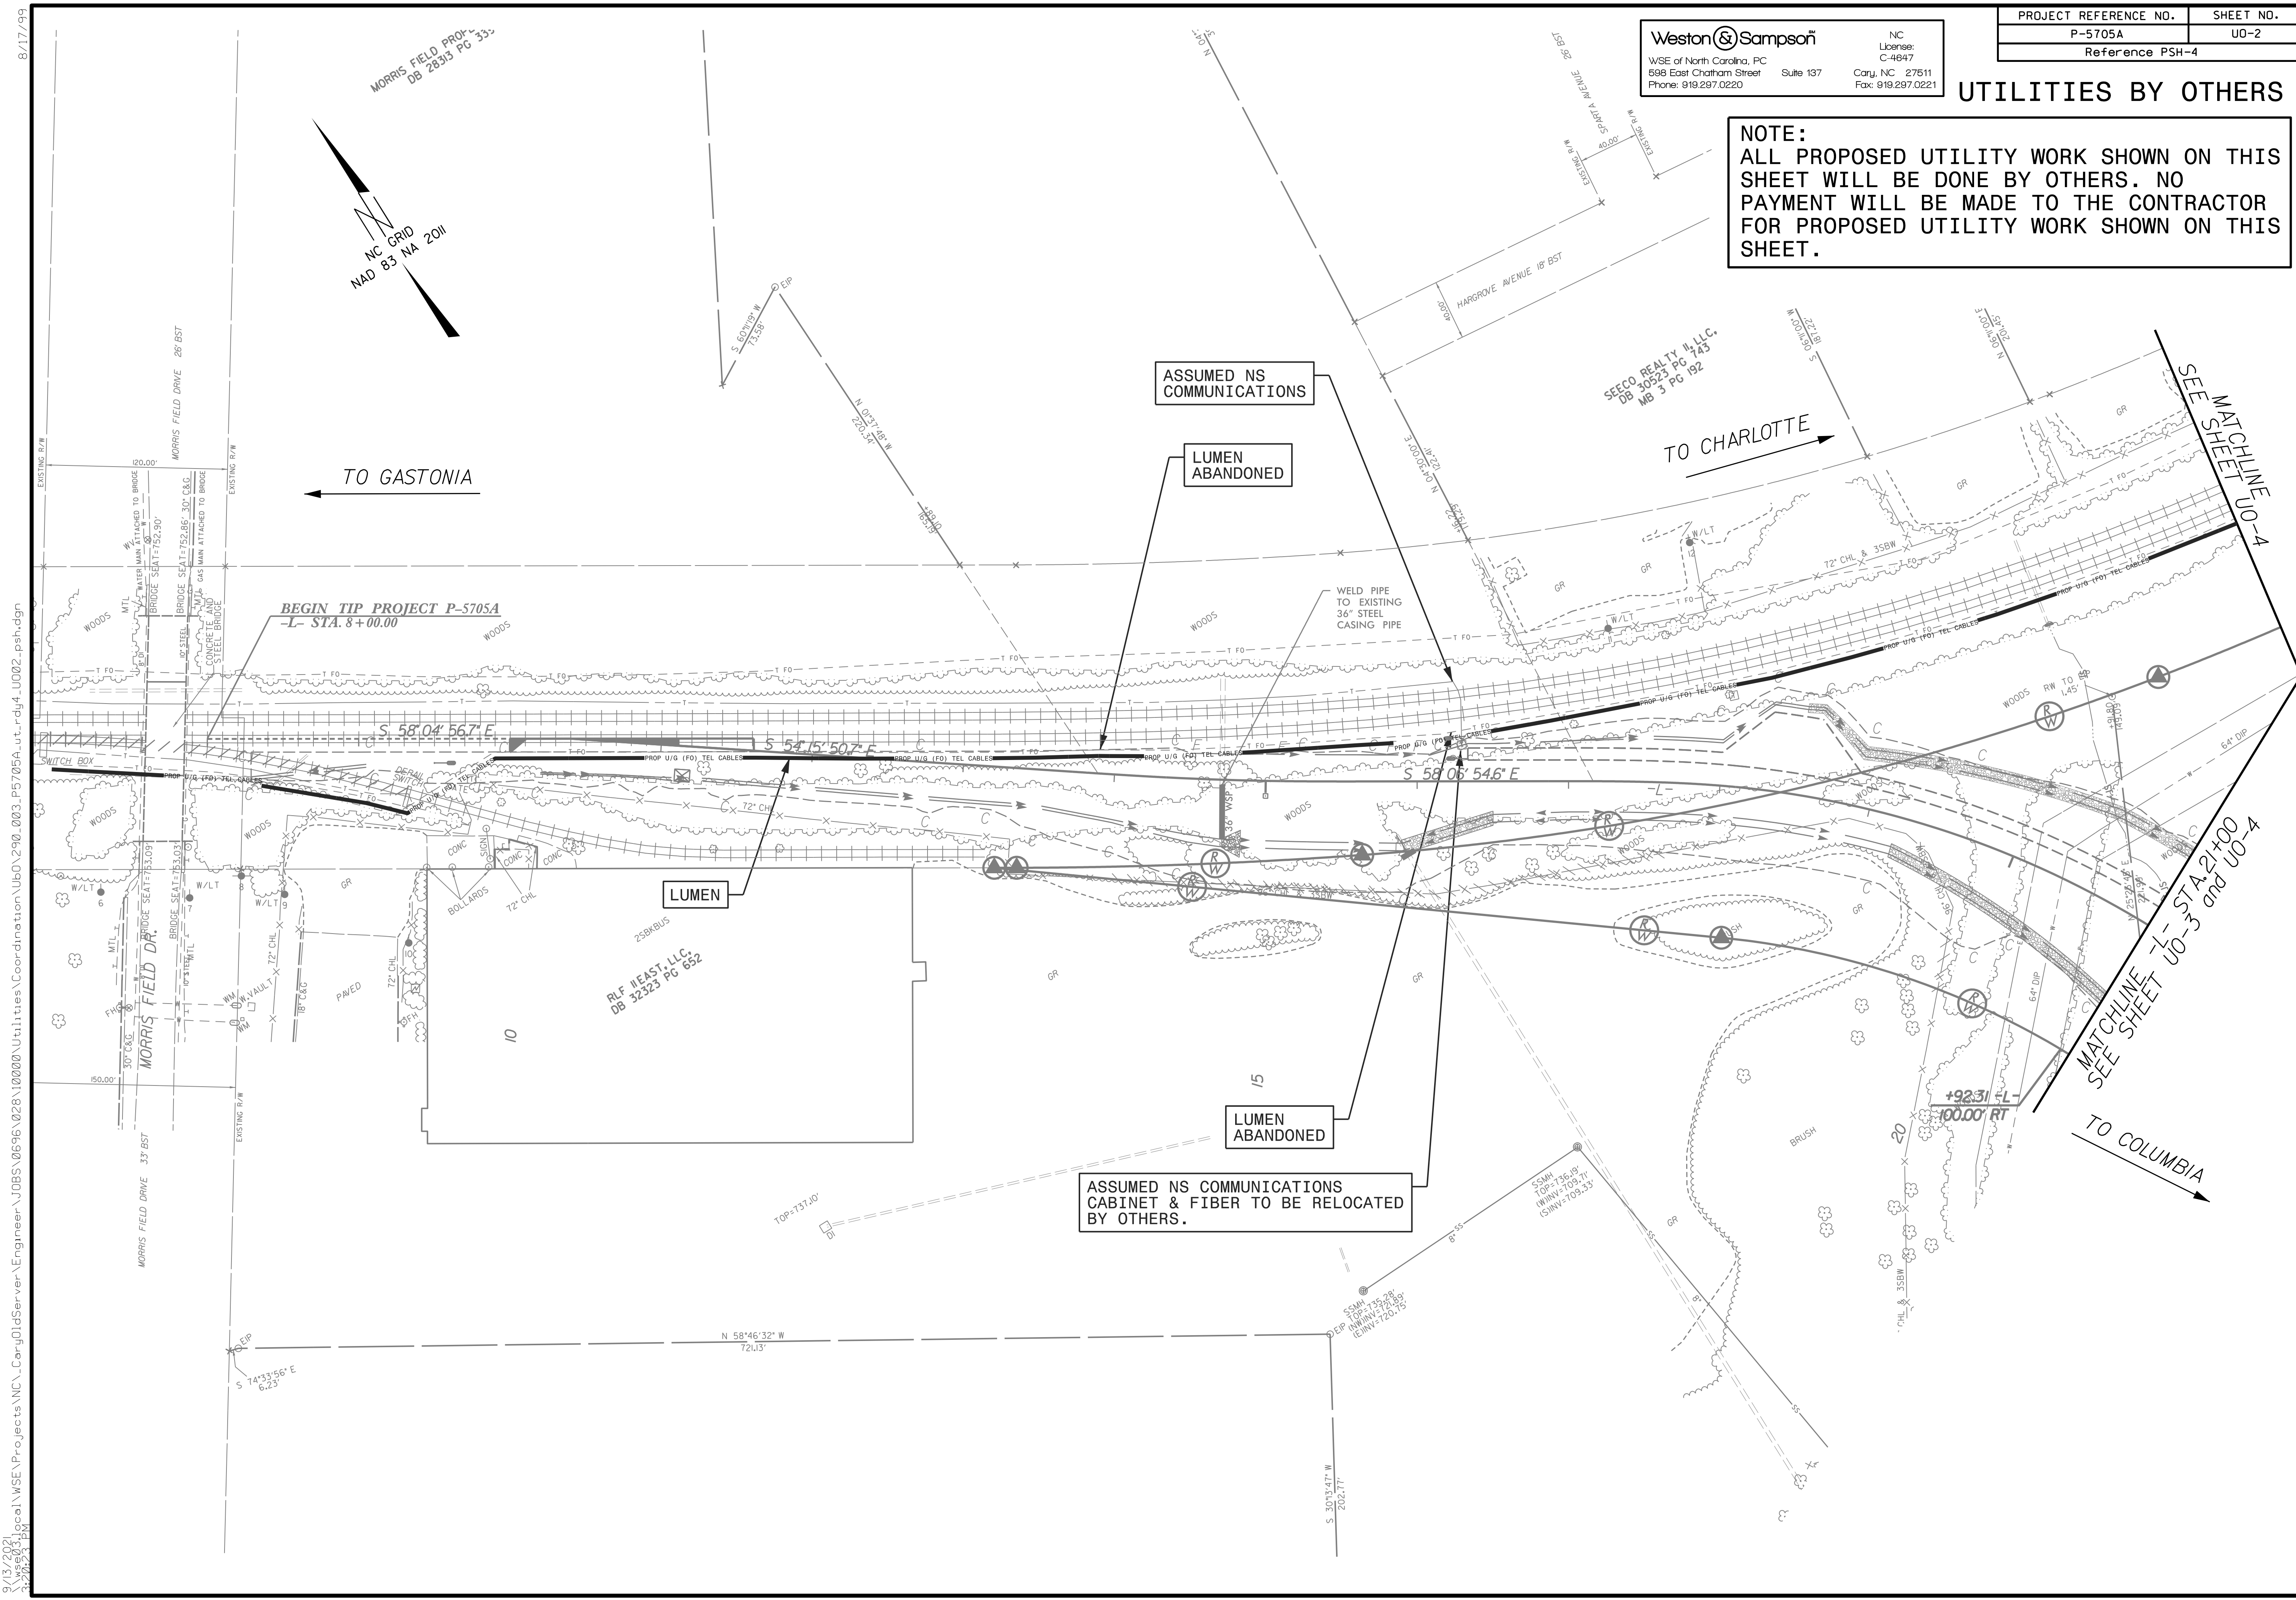

9/13/2021
 \\wse031\local\WSE\Projects\NC\Car\OldServer\Engineer\Jobs\0696\028\10000\Utilities\Coordination\Uo029003_P5705A_u.t.cdl4_U002_psh.dgn
 3:20:53 PM

UTILITIES BY OTHERS

ALL PROPOSED UTILITY WORK SHOWN ON THIS SHEET WILL BE DONE BY OTHERS. NO PAYMENT WILL BE MADE TO THE CONTRACTOR FOR PROPOSED UTILITY WORK SHOWN ON THIS SHEET.



5/14/2021


TO CHARLOTTE

TO COLUMBIA

Weston Sampson
 NC License: C-4647
 Cary, NC 27511
 Phone: 919.297.0220 Suite 137 Fax: 919.297.0221
 WSE of North Carolina, PC
 598 East Chatham Street
 Phone: 919.297.0220

PROJECT REFERENCE NO.	SHEET NO.
P-5705A	UO-4
REFERENCE PSH 6	

UTILITIES BY OTHERS

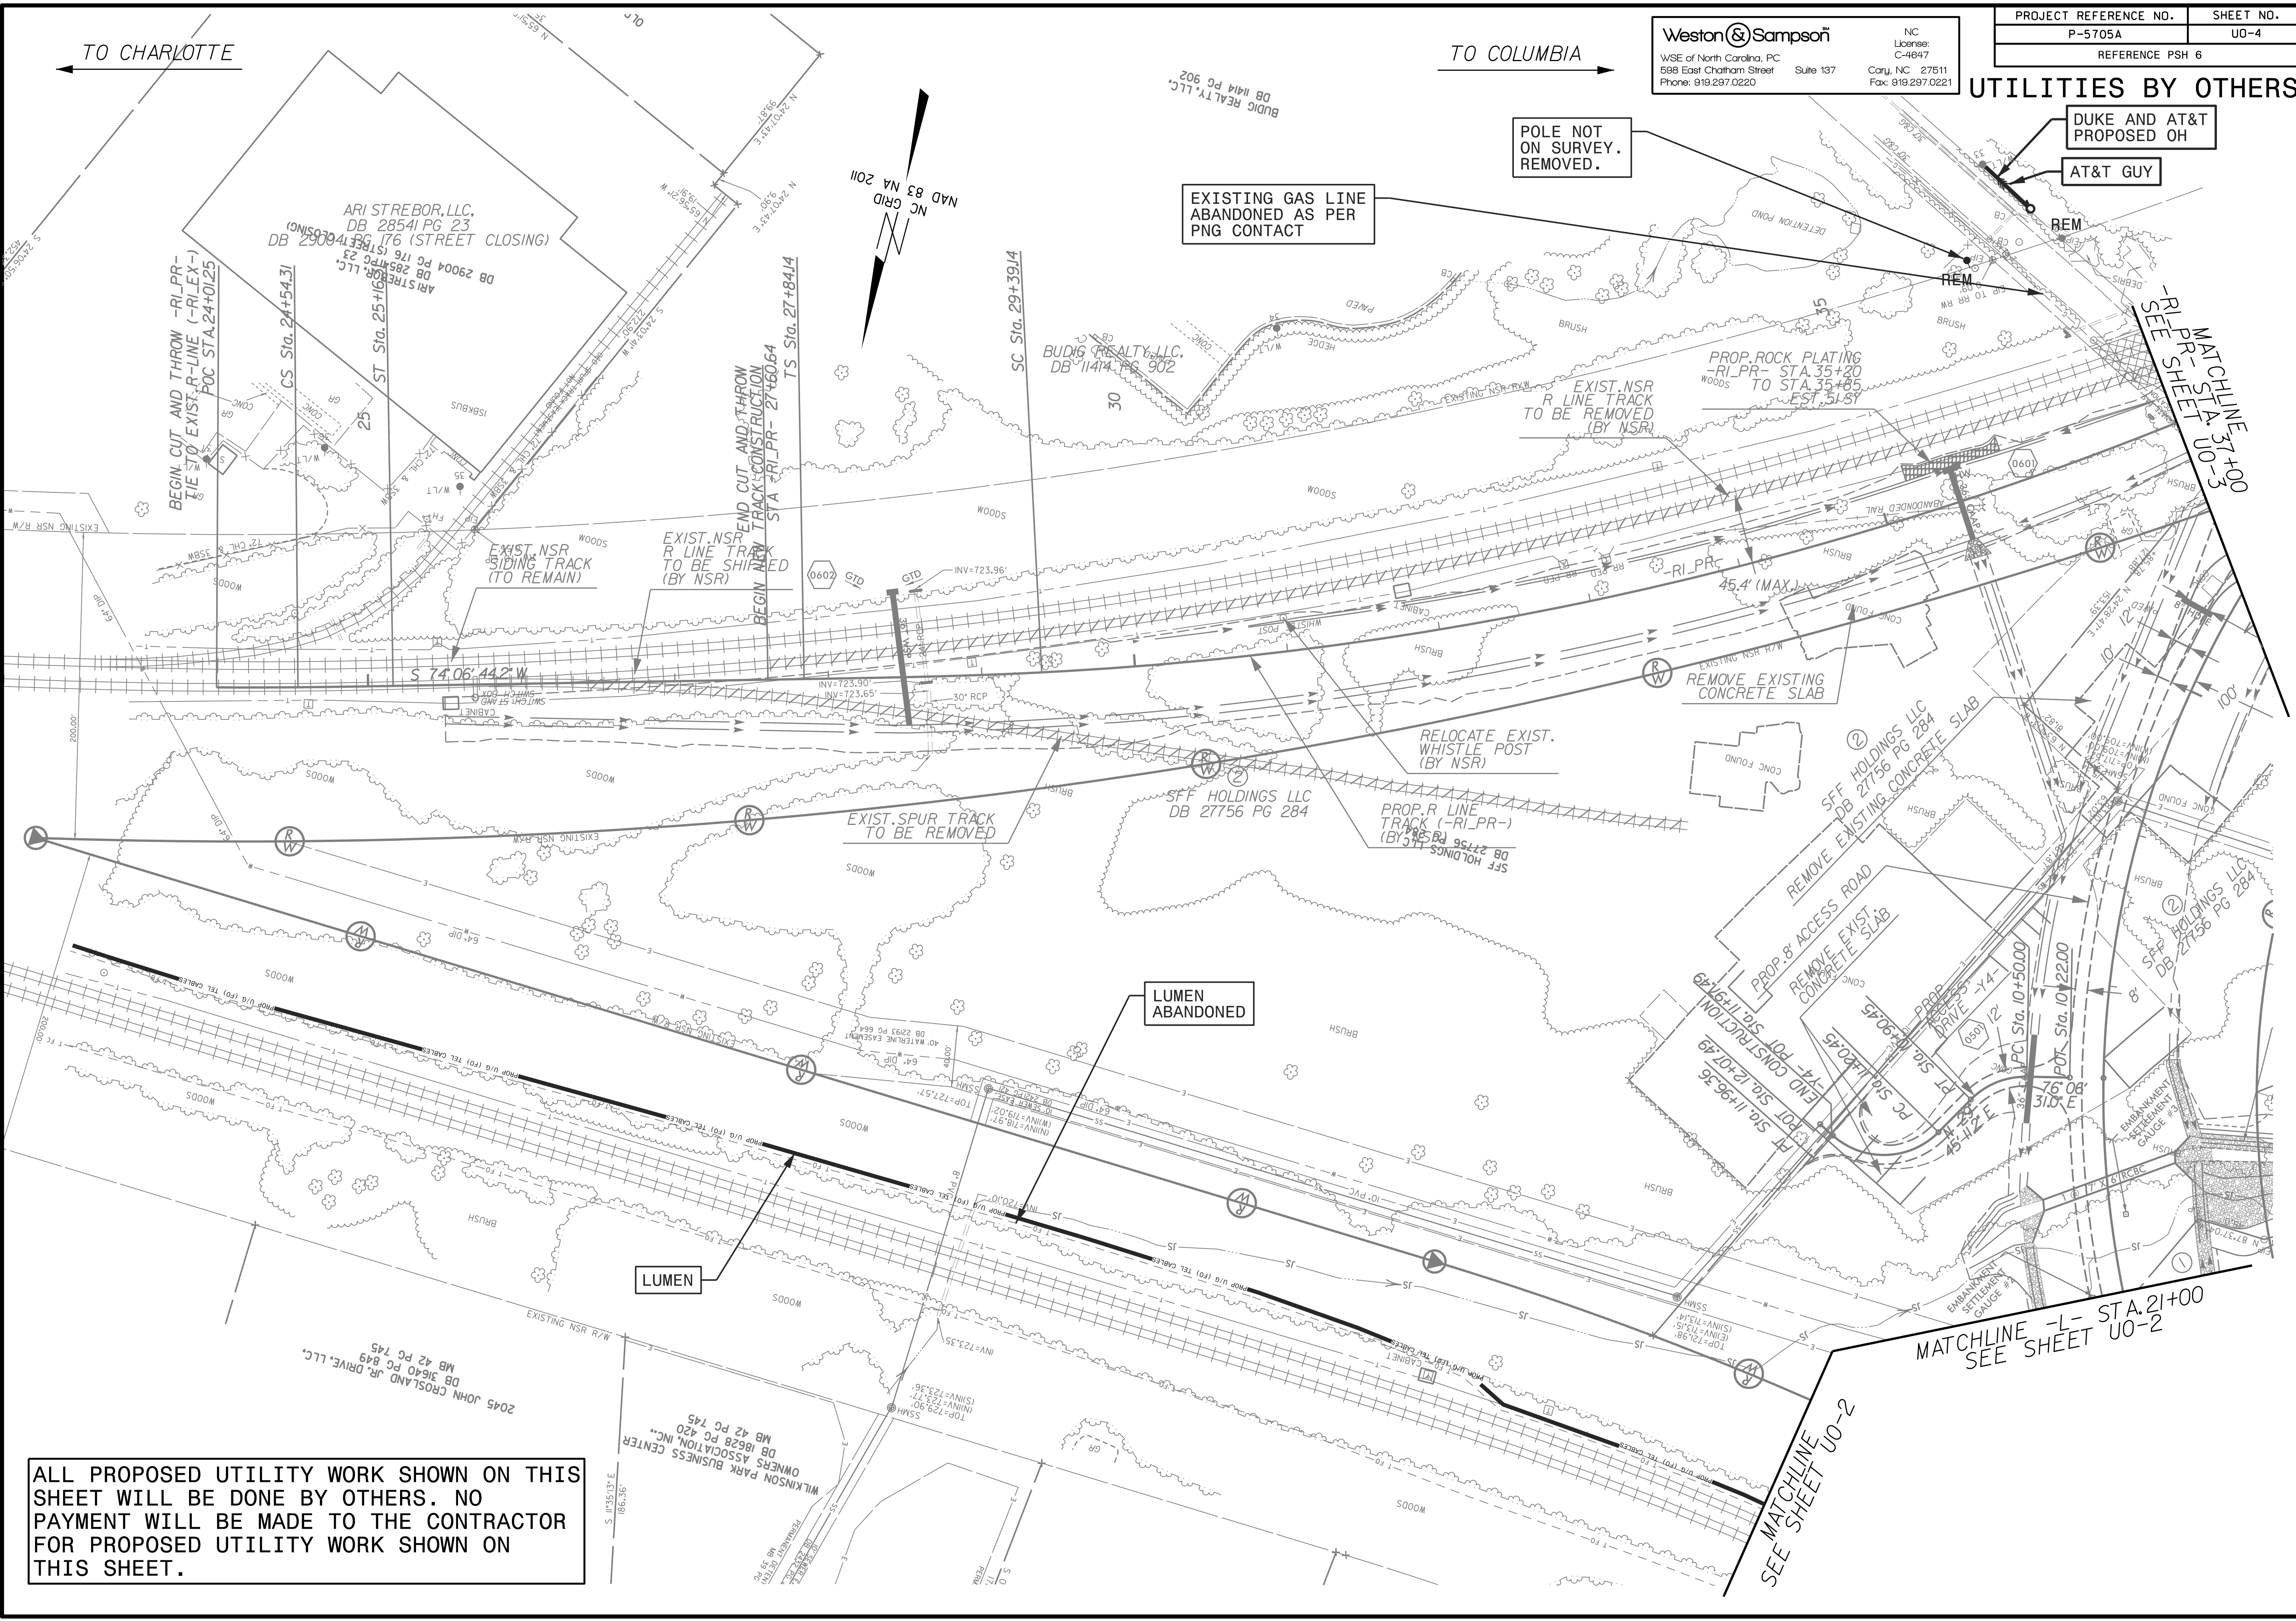

ALL PROPOSED UTILITY WORK SHOWN ON THIS SHEET WILL BE DONE BY OTHERS. NO PAYMENT WILL BE MADE TO THE CONTRACTOR FOR PROPOSED UTILITY WORK SHOWN ON THIS SHEET.

9/13/2021
 C:\Users\jg6956\OneDrive\Documents\028\10000\Utilities\Coordination\U0_290_007_P5705A.ut_r.dwg06-U004_psh.dgn