


3f QUANTITY = 737.5 SF



TEMPORARY SHORING
FROM STA. 19+75 +/- -LREV-,
27.5' RIGHT OF C.L.=
3.3' LEFT OF EOP

TO STA. 21+00 +/- -LREV-,
25.9' RIGHT OF C.L.=
5.9' LEFT OF EOP

(SEE SHEET TMP-02B FOR
TEMPORARY SHORING NOTES)

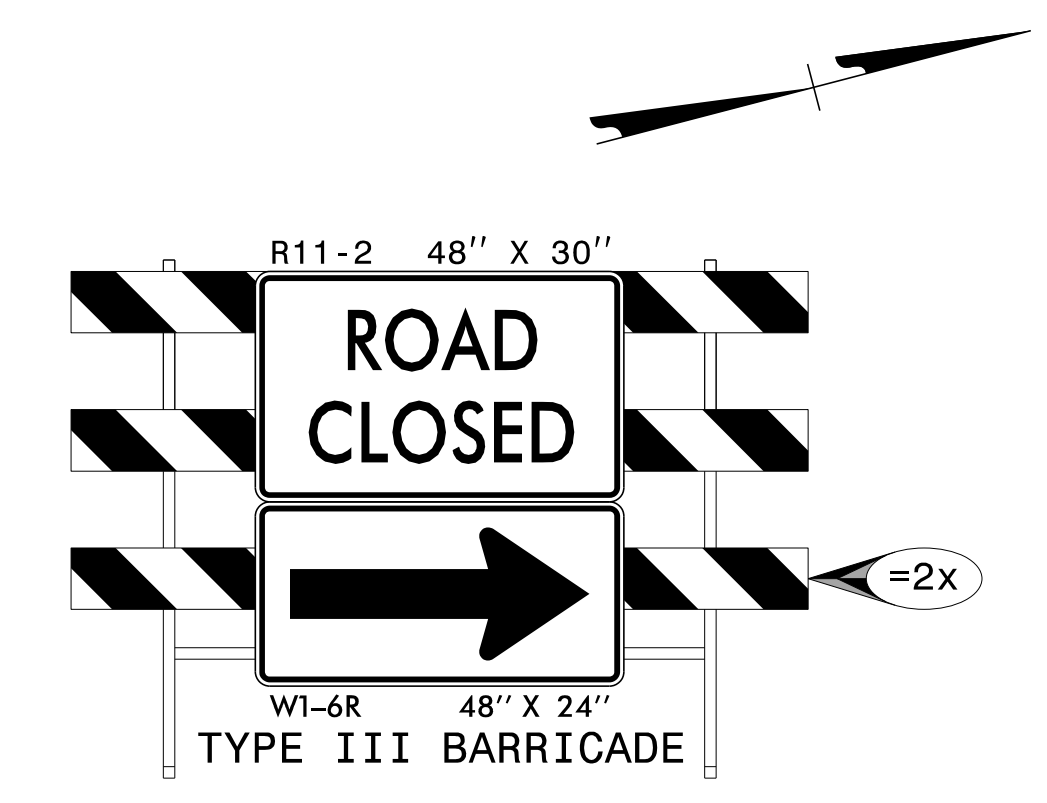

TIE PHASE II TEMPORARY GUARDRAIL
TO PHASE I TEMPORARY GUARDRAIL
O.S. 2' FROM EOT

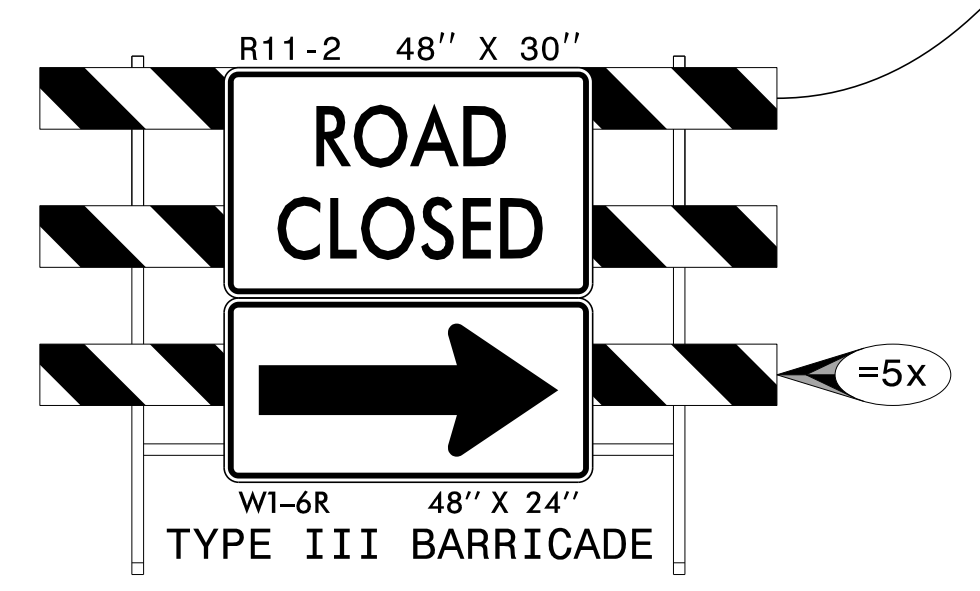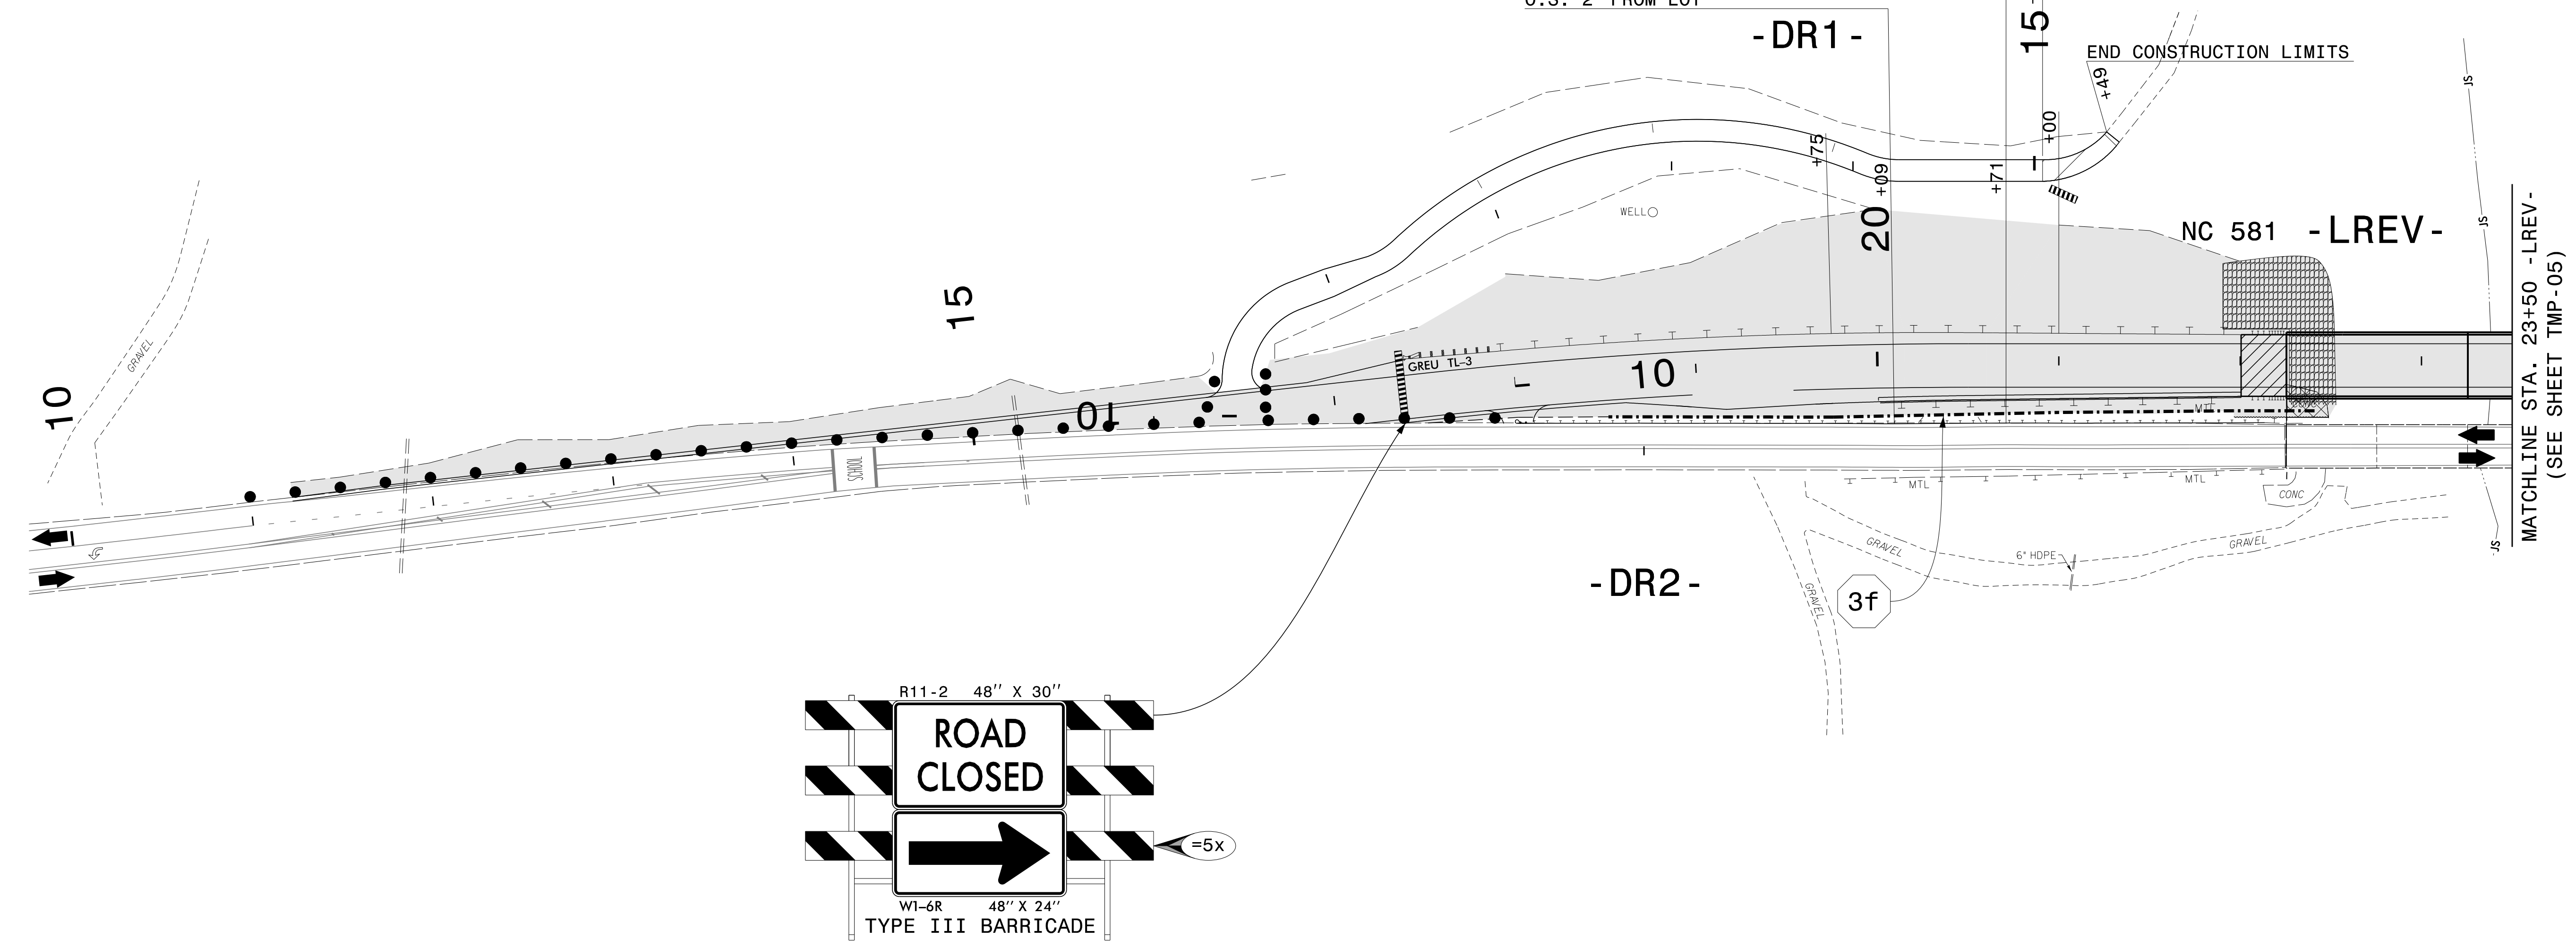

MATCHLINE STA. 23+50 -LREV-
(SEE SHEET TMP-05)

9/26/2022
 P:\2019\914101B-5947\Traffic Design\WZTC\Design\TMP\Sheets\Detail\B-5947_TMP_06_Phi.dgn
 User: AHayes

NOTES:
- SEE ROADWAY PLANS FOR CONSTRUCTION LIMITS.

ETHERILL ENGINEERING


1223 Jones Franklin Rd.
Raleigh, N.C. 27606
License No. F-0377
Bus: 919 851 8077
Fax: 919 851 8107

TRANSPORTATION PLANNING/DESIGN - BRIDGE/STRUCTURE DESIGN
CIVIL/SITE DESIGN - GIS/GPS - CONSTRUCTION OBSERVATION

APPROVED: _____
DATE: 9/26/2022

PROFESSIONAL SEAL
NORTH CAROLINA
DESIGNED BY
Greg S. Purvis
GREG S. PURVIS

**DOCUMENT NOT CONSIDERED FINAL
UNLESS ALL SIGNATURES COMPLETED**

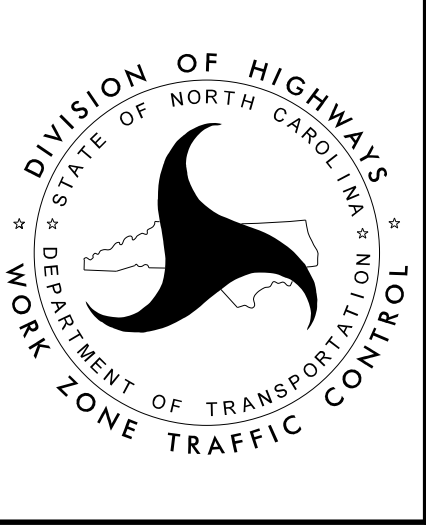

PHASE I DETAIL