


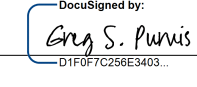








TIP NO. B-5947	SHEET NO. SIGN-02
APPROVED:  <small>DESIGNED BY</small> DATE: 3/24/2022	
SEAL 	
DOCUMENT NOT CONSIDERED FINAL UNLESS ALL SIGNATURES COMPLETED	

<p>401 QUANTITY REQ'D 1</p>  24" x 8" S4-3	<p>402 QUANTITY REQ'D 2</p>  24" x 30" R2-1	<p>403 QUANTITY REQ'D 1</p>  24" x 24" SNC4-1a	<p>404 QUANTITY REQ'D 1</p>  36" x 36" S1-1	<p>405 QUANTITY REQ'D 1</p>  24" x 12" W16-9p	<p>406 QUANTITY REQ'D 1</p>  36" x 36" S4-5
<p>407 QUANTITY REQ'D 1</p>  24" x 30" S5-2					

3/24/2022 11:40:11 B-5947-Traffic-Design-Signing and Delineation\Signing\CADD\Signing Layout Plans (Sheets)\B-5947_SIGN_02_Type E.dgn
 User: AHayes

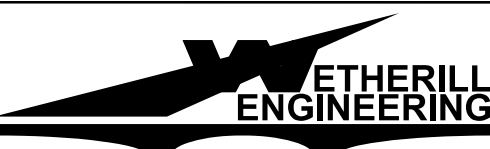

1223 Jones Franklin Rd.
 Raleigh, N.C. 27606
 License No. E-0377
 Bus: 919 851 8077
 Fax: 919 851 8107

TRANSPORTATION PLANNING/DESIGN - BRIDGE/STRUCTURE DESIGN
 CIVIL/SITE DESIGN - GIS/GPS - CONSTRUCTION OBSERVATION

TYPE "E" SIGNS