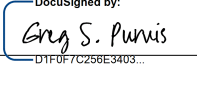



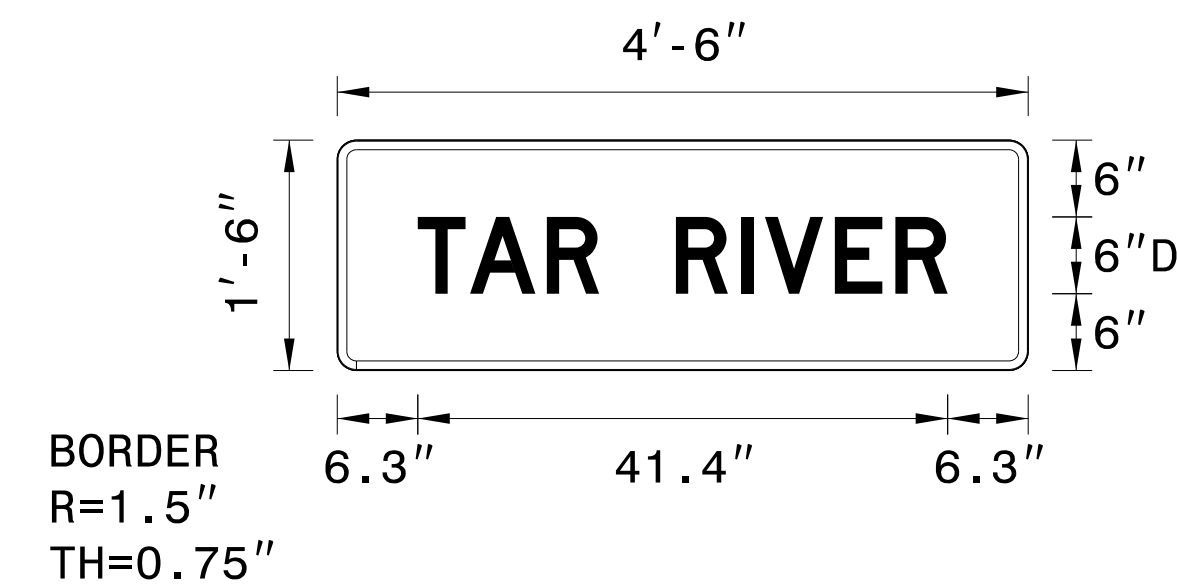
TIP NO. B-5947	SHEET NO. SIGN-03
APPROVED:  DATE: 3/24/2022	
SEAL 	
DOCUMENT NOT CONSIDERED FINAL UNLESS ALL SIGNATURES COMPLETED	

SIGN NUMBER: 301 BACKG COLOR: Green
 TYPE: D COPY COLOR: White
 QUANTITY: 1

SYMBOL	X	Y	WID	HT

SIGN WIDTH: 4'-6"
 HEIGHT: 1'-6"
 TOTAL AREA: 6.8 Sq.Ft.
 BORDER TYPE: FLUSH
 RECESS: 0"
 WIDTH: 0.75"
 RADII: 1.5"
 MAT'L: 0.125" (3.2 mm) ALUMINUM
 NO. Z BARS:
 LENGTH:

DESIGN BY: DAH CHECKED BY: WEI Jul 20, 2020
 PROJECT ID: B-5947 LOCATION: STA. 21+81 +/- -L-, STA. 25+98 +/- -L- DIV: 4



USE NOTES: 1,2

- Legend and border(except those that are colored black) shall be direct applied Grade C sheeting.
- Background shall be Grade C reflective sheeting.

Spacing Factor is 1 unless specified otherwise

LETTER POSITIONS


Letter locations are panel edge to lower left corner

Letter locations are panel edge to lower left corner											Series/Size Text Length	
T	A	R		R	I	V	E	R				D 2000
6.3	10.4	16.4	20.5	26.5	31.6	33.4	38.9	43.6				41.4

FILENAME: 2019_19114.01 B-5947_Traffic_SD_Signing_Design_CADD_REF_BSSD NORTH CAROLINA D.O.T. SIGN DETAIL

3/24/2022 2:20:08 PM 20191401 B-5947_Traffic_Design_Signing and Delineation_Signing Layout Plans (Sheets)B-5947_SIGN_03 SD.dgn User:AHayes

**PROJECT
NOTES**

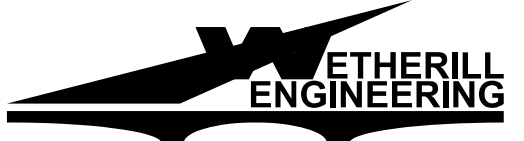

1223 Jones Franklin Rd.
 Raleigh, N.C. 27606
 License No. F-0377
 Bus: 919 851 8077
 Fax: 919 851 8107

TRANSPORTATION PLANNING/DESIGN - BRIDGE/STRUCTURE DESIGN
 CIVIL/SITE DESIGN - GIS/GPS - CONSTRUCTION OBSERVATION

SIGN DESIGNS