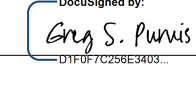

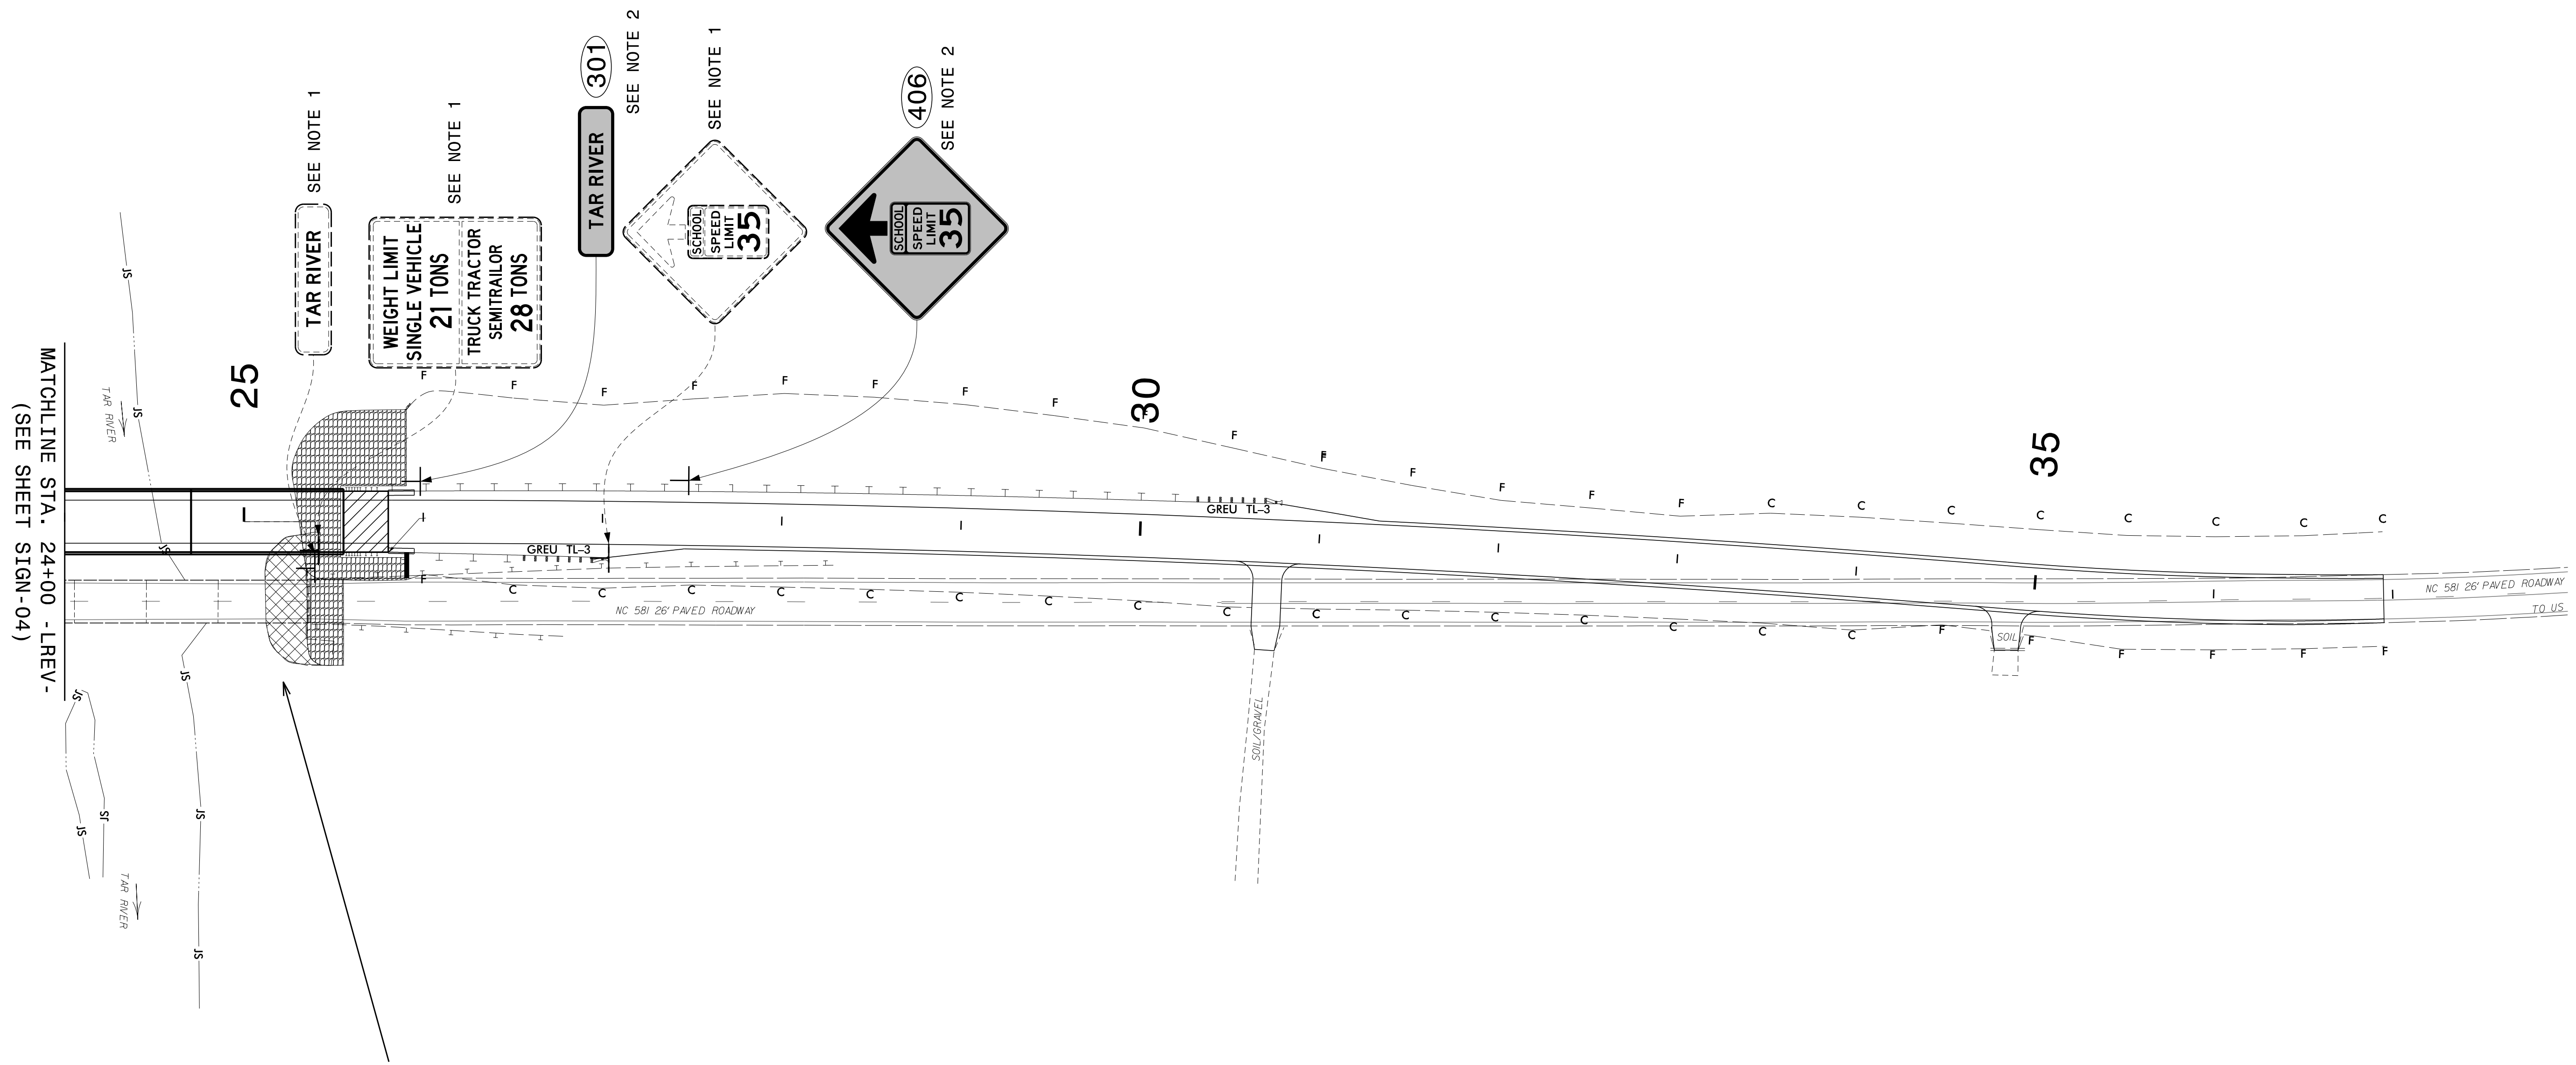



TIP NO. B-5947	SHEET NO. SIGN-05
APPROVED: 	
DATE: 3/24/2022	
SEAL	
	
DOCUMENT NOT CONSIDERED FINAL UNLESS ALL SIGNATURES COMPLETED	



3/24/2022
 B:\2022\114.01 B-5947\Traffic Design\Signing and Delineation\Signing\CADD\Signing Layout Plans (Sheets)\B-5947_SIGN_05.dgn
 User: AHayes

PROJECT NOTES

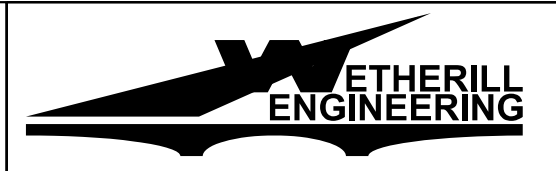- 1 DISPOSAL OF SIGN SYSTEM, U-CHANNEL
- 2 SIGN ERECTION, TYPE D AND E



1223 Jones Franklin Rd.
 Raleigh, N.C. 27606
 License No. F-0377
 Bus: 919 851 8077
 Fax: 919 851 8107

TRANSPORTATION PLANNING/DESIGN - BRIDGE/STRUCTURE DESIGN
 CIVIL/SITE DESIGN - GIS/GPS - CONSTRUCTION OBSERVATION

SIGN DESIGNS