
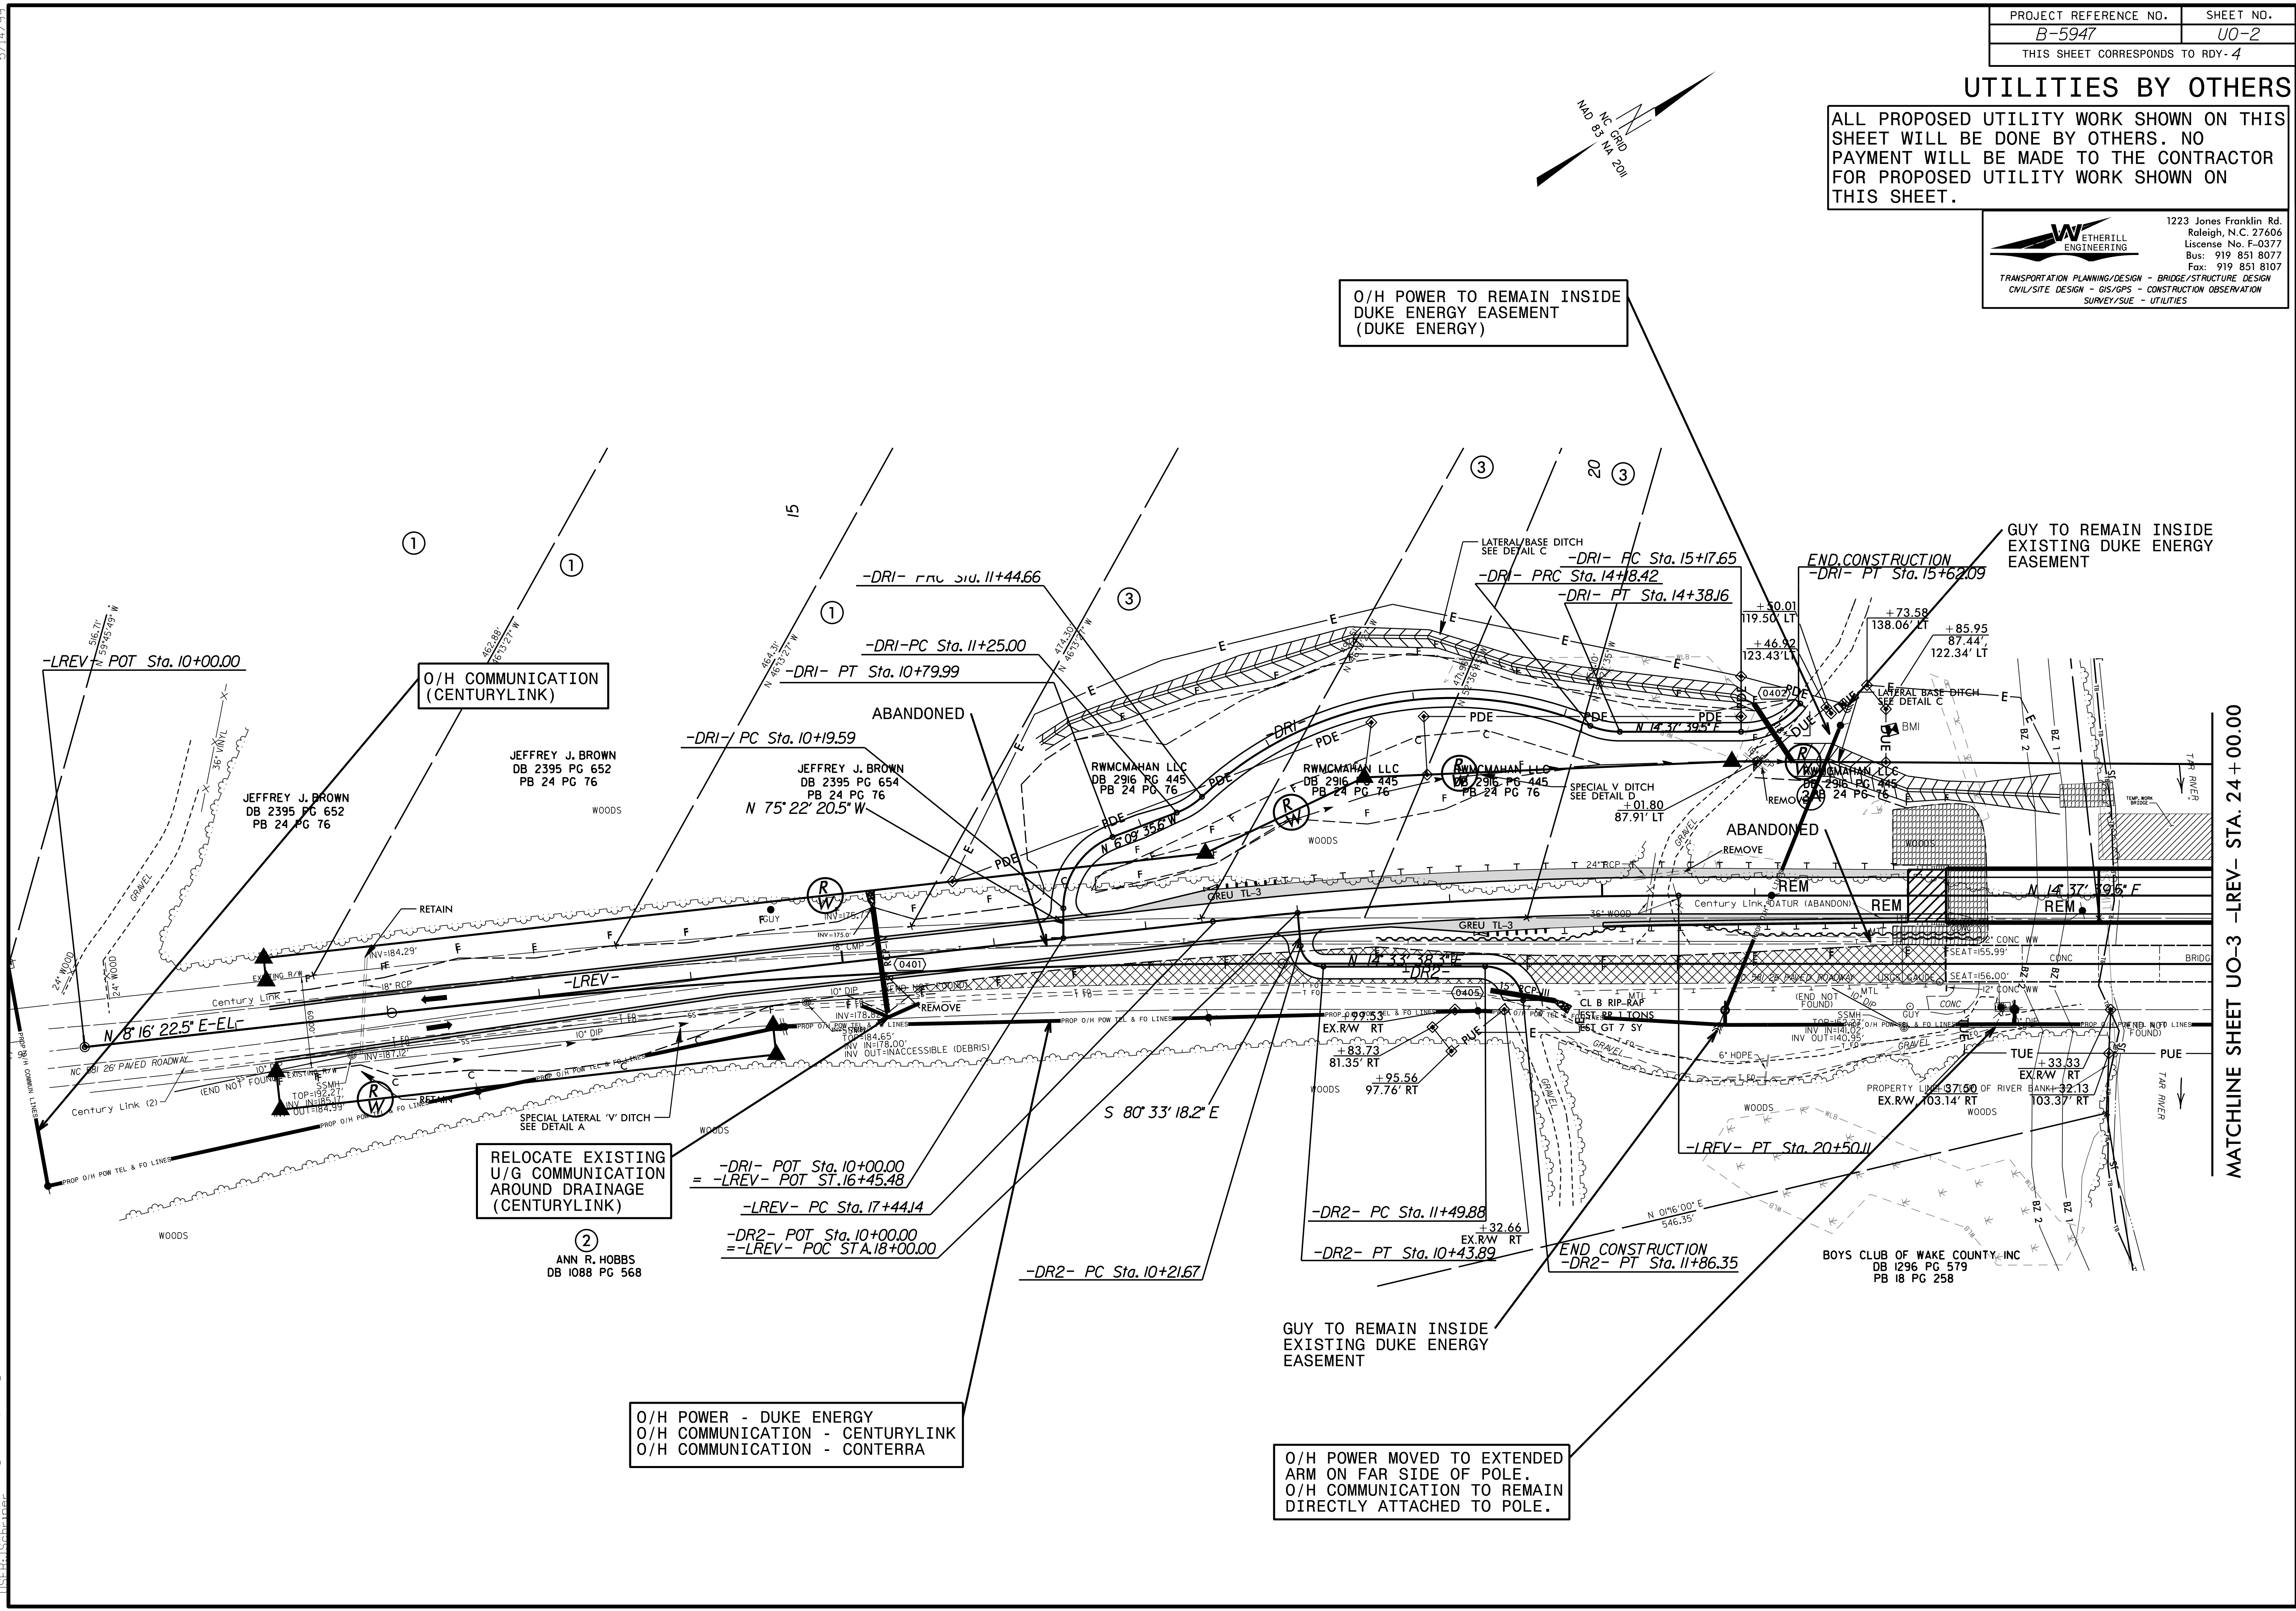


UTILITIES BY OTHERS

ALL PROPOSED UTILITY WORK SHOWN ON THIS SHEET WILL BE DONE BY OTHERS. NO PAYMENT WILL BE MADE TO THE CONTRACTOR FOR PROPOSED UTILITY WORK SHOWN ON THIS SHEET.

ETHERILL ENGINEERING
 1223 Jones Franklin Rd.
 Raleigh, N.C. 27606
 License No. F-0377
 Bus: 919 851 8077
 Fax: 919 851 8107

TRANSPORTATION PLANNING/DESIGN - BRIDGE/STRUCTURE DESIGN
 CIVIL/SITE DESIGN - GIS/GPS - CONSTRUCTION OBSERVATION
 SURVEY/SUE - UTILITIES

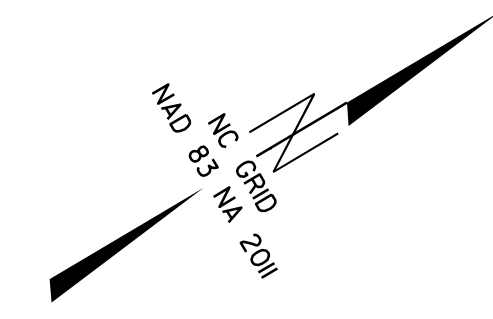

O/H POWER TO REMAIN INSIDE DUKE ENERGY EASEMENT (DUKE ENERGY)

O/H COMMUNICATION (CENTURYLINK)

RELOCATE EXISTING U/G COMMUNICATION AROUND DRAINAGE (CENTURYLINK)

O/H POWER - DUKE ENERGY
 O/H COMMUNICATION - CENTURYLINK
 O/H COMMUNICATION - CANTERRA

O/H POWER MOVED TO EXTENDED ARM ON FAR SIDE OF POLE. O/H COMMUNICATION TO REMAIN DIRECTLY ATTACHED TO POLE.

GUY TO REMAIN INSIDE EXISTING DUKE ENERGY EASEMENT

GUY TO REMAIN INSIDE EXISTING DUKE ENERGY EASEMENT

MATCHLINE SHEET UO-3 -LREV- STA. 24 + 00.00

5/14/99
 03:15:27 ut_rdy4_uc2_psh.dgn
 LISTED TO CHANGE