



8/23/99

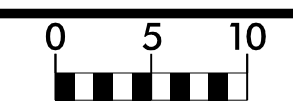

PROJ. REFERENCE NO.	SHEET NO.
B-5947	X-11

150 140 130 120 110 100 90 80 70 60 50 40 30 20 10 0 10 20 30 40 50 60 70 80 90 100 110 120 130 140 150

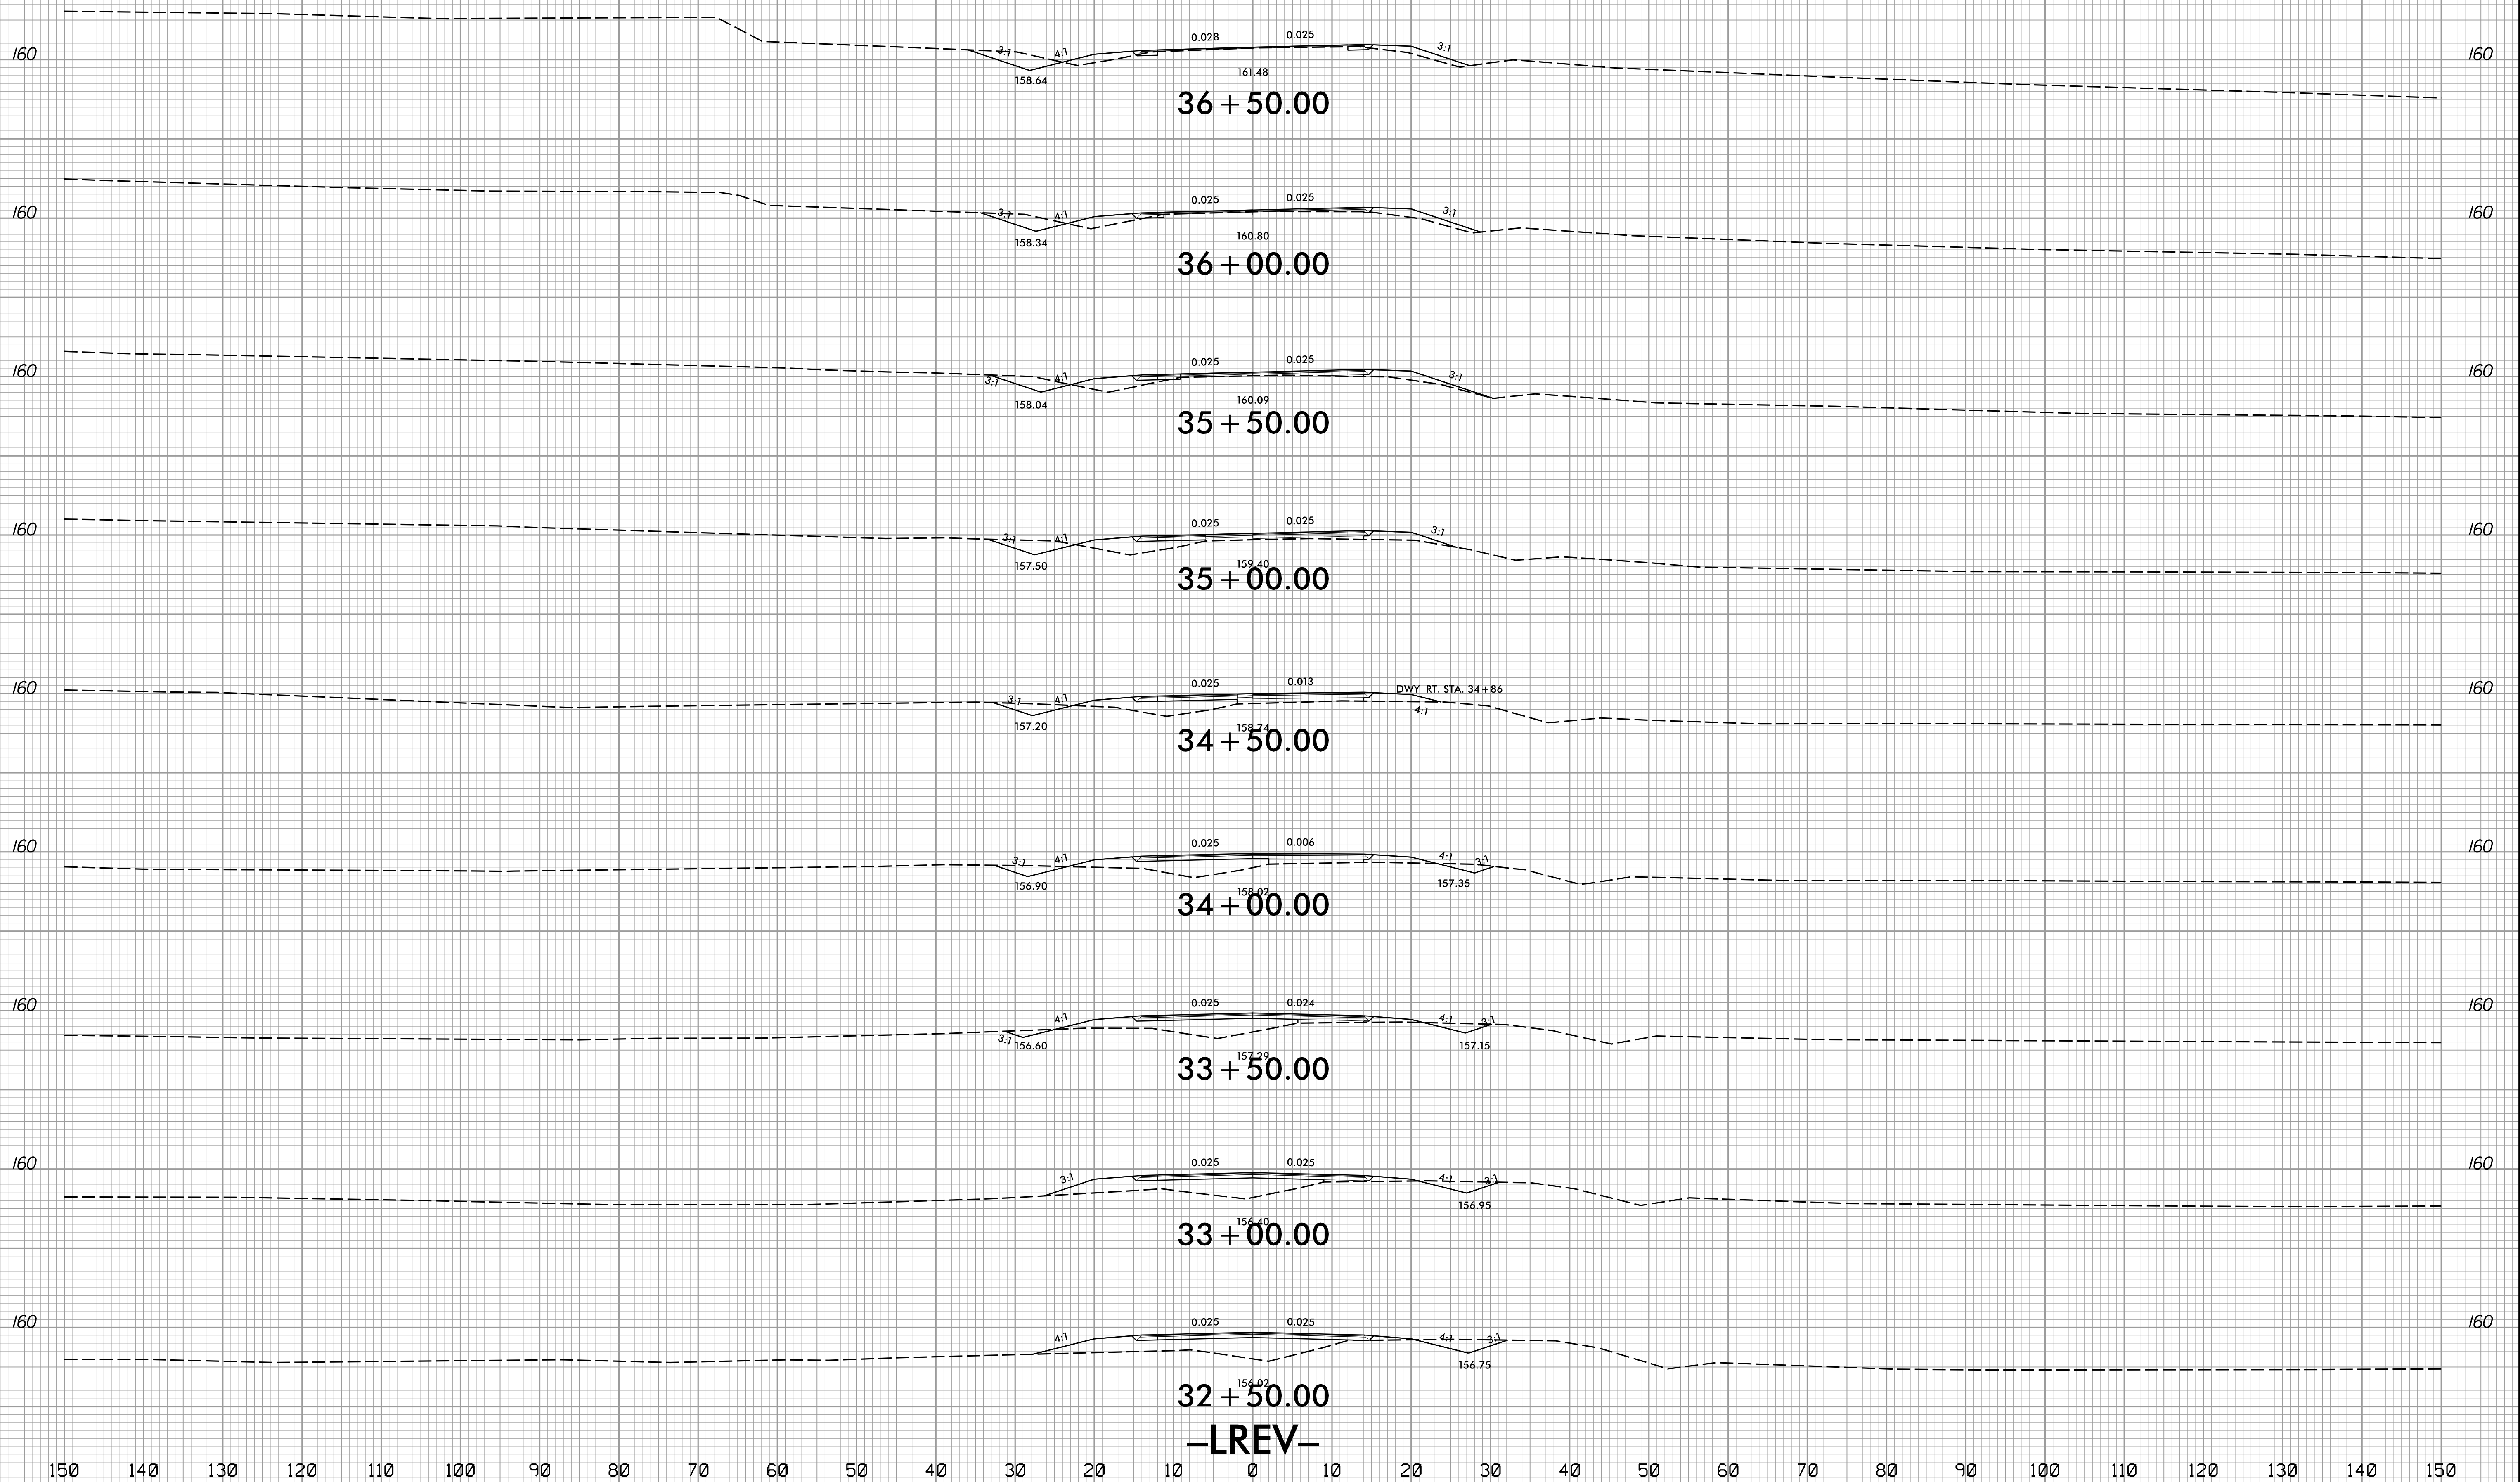

150 140 130 120 110 100 90 80 70 60 50 40 30 20 10 0 10 20 30 40 50 60 70 80 90 100 110 120 130 140 150

12/22/2021 11:58:57 AM J:\B-5947.RDY.XPL.dgn