


PROJECT NO. B-5947  
NASH COUNTY  
 STATION: 23+90.50 -LREV-

SPAN "A"  
 SPAN "B"

PARTIAL PLAN OF SPAN

NOTES:  
 FOR CONCRETE PARAPET DETAILS AND REINFORCING STEEL, SEE "CONCRETE PARAPET" SHEETS.  
 \* THESE BARS ARE TO MATCH SPACING OF THE #4 "V" BARS IN END BENT.  
 FOR LOCATIONS OF INTERMEDIATE STEEL DIAPHRAGMS, SEE "GIRDER LAYOUT" SHEET.

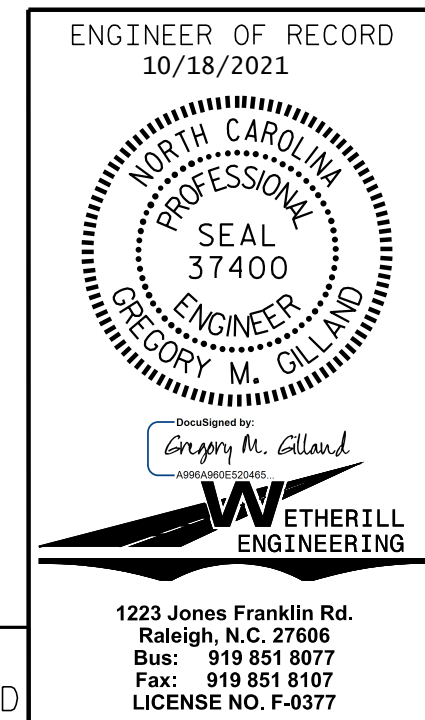

STATE OF NORTH CAROLINA  
 DEPARTMENT OF TRANSPORTATION  
 RALEIGH

SUPERSTRUCTURE  
 PLAN OF SPANS

REVISIONS					
NO.	BY:	DATE:	NO.	BY:	DATE:
1			3		
2			4		

SHEET NO. S-09  
 TOTAL SHEETS 39

P:\2019\19114\01\_B-5947\Structures\DWG\401\_001\_B5947\_SMU\_PS\_001.dgn  
 10/18/2021 10:38:43 AM

DRAWN BY: D. HODGE DATE: 3/20  
 CHECKED BY: G. GILLAND DATE: 5/20

DOCUMENT NOT CONSIDERED FINAL  
 UNLESS ALL SIGNATURES COMPLETED