

GIRDER LAYOUT


SEE "BEARING PADS AND SOLE PLATES FOR PRESTRESSED FLORIDA I-BEAMS" SHEET FOR DETAILS AND PLACING.

PROJECT NO. B-5947
NASH COUNTY
 STATION: 23+90.50 -LREV-

P:\2019\1911401_B-5947\Structures\DGN\401_001_B5947_SMU_FP_001.dgn 10/18/2021 10:44:11 AM

DRAWN BY : D. HODGE DATE : 5/20
 CHECKED BY : G. GILLAND DATE : 5/20

DOCUMENT NOT CONSIDERED FINAL
UNLESS ALL SIGNATURES COMPLETED

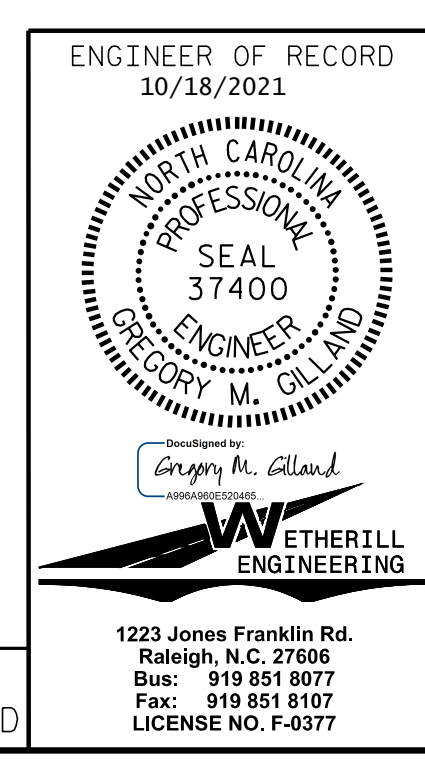

ENGINEER OF RECORD 10/18/2021 NORTH CAROLINA PROFESSIONAL SEAL 37400 ENGINEER GREGORY M. GILLAND Gregory M. Gilland WETHERILL ENGINEERING 1223 Jones Franklin Rd. Raleigh, N.C. 27606 Bus: 919 851 8077 Fax: 919 851 8107 LICENSE NO. F-0377						STATE OF NORTH CAROLINA DEPARTMENT OF TRANSPORTATION RALEIGH SUPERSTRUCTURE GIRDER LAYOUT					
REVISIONS						SHEET NO.					
NO.	BY:	DATE:	NO.	BY:	DATE:	S-12					
1			3			TOTAL SHEETS					
2			4			39					