

09/08/99

See Sheet 1-A For Index of Sheets
See Sheet 1-B For Conventional Symbols
See Sheet 1C-1 TO 1C-2 For Survey Control Sheets

T.I.P. NO.	SHEET NO.
B-5947	UO-1

NOTE:
ALL UTILITY WORK SHOWN ON THIS SHEET WILL BE DONE BY OTHERS. NO PAYMENT WILL BE MADE TO THE CONTRACTOR FOR UTILITY WORK SHOWN ON THIS SHEET.


TIP PROJECT: B-5947

STATE OF NORTH CAROLINA
DIVISION OF HIGHWAYS


**UTILITIES BY OTHERS PLANS
NASH COUNTY**

**LOCATION: BRIDGE NO. 630091 OVER TAR RIVER
ON NC 581**


TYPE OF WORK: POWER AND COMMUNICATION RELOCATION

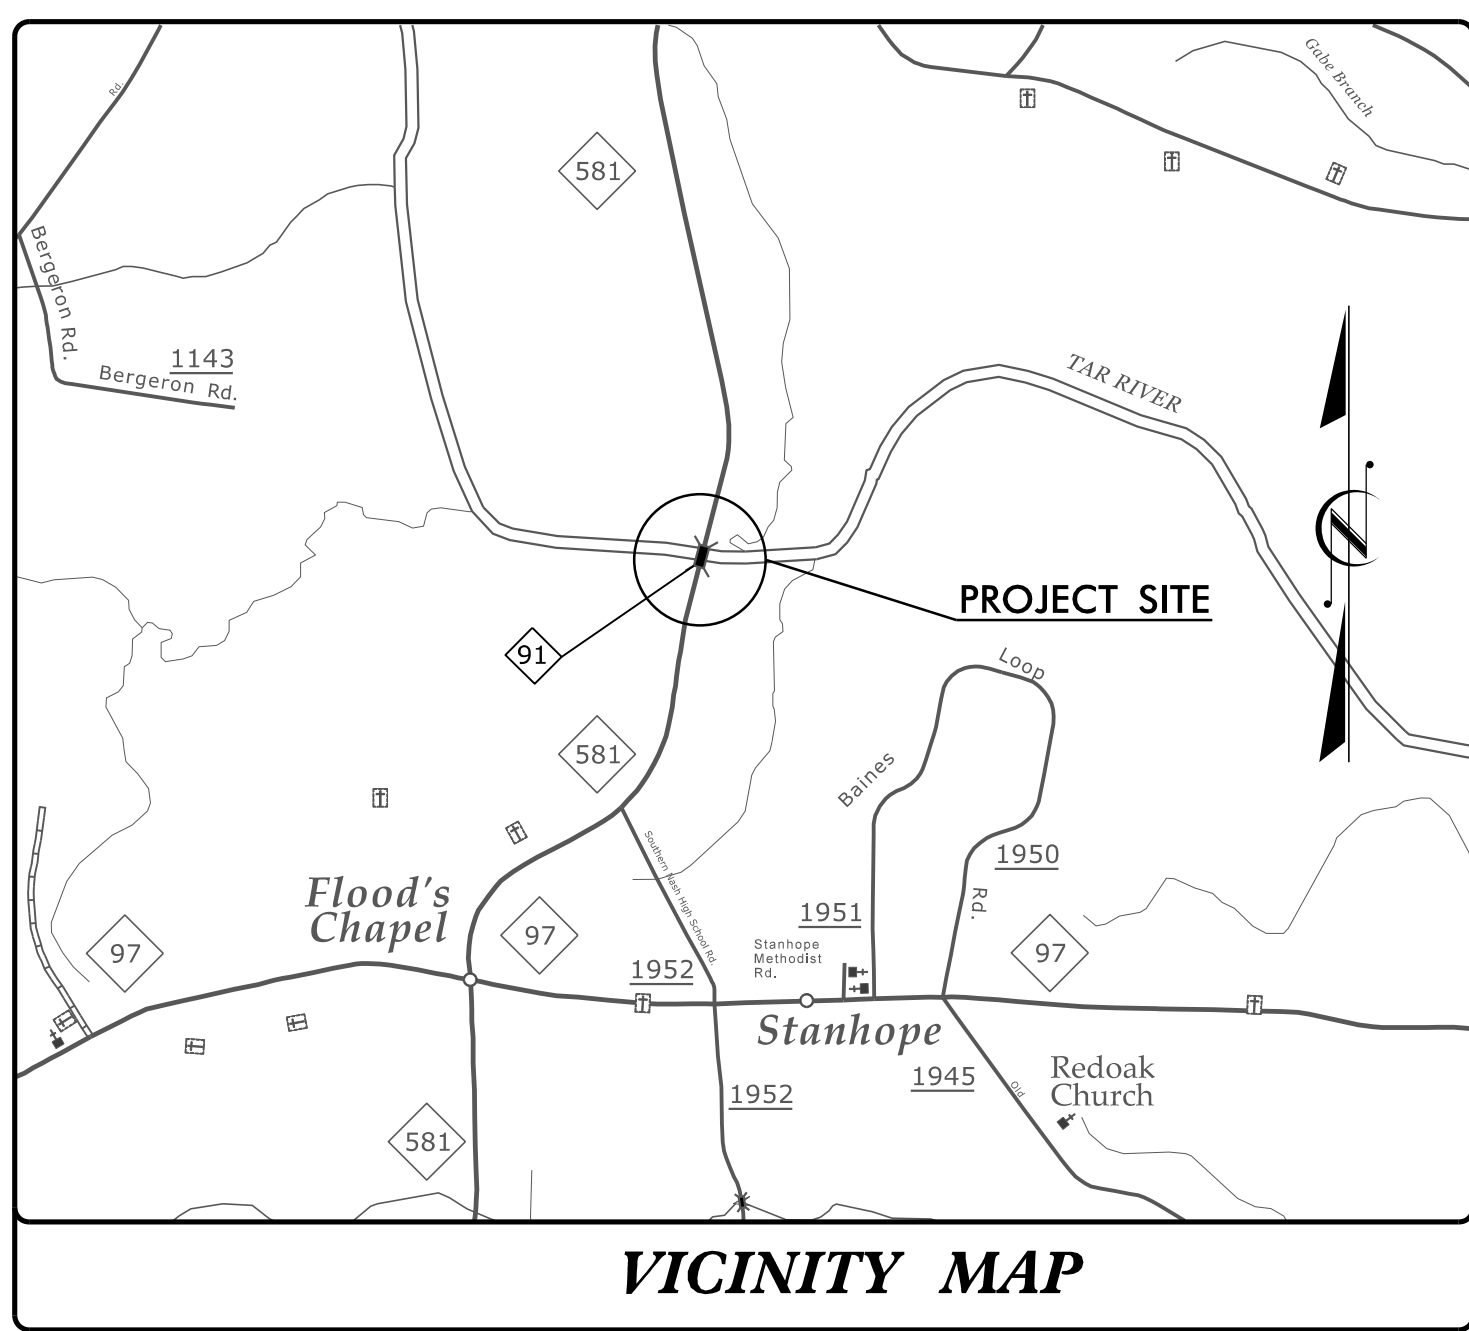

VICINITY MAP

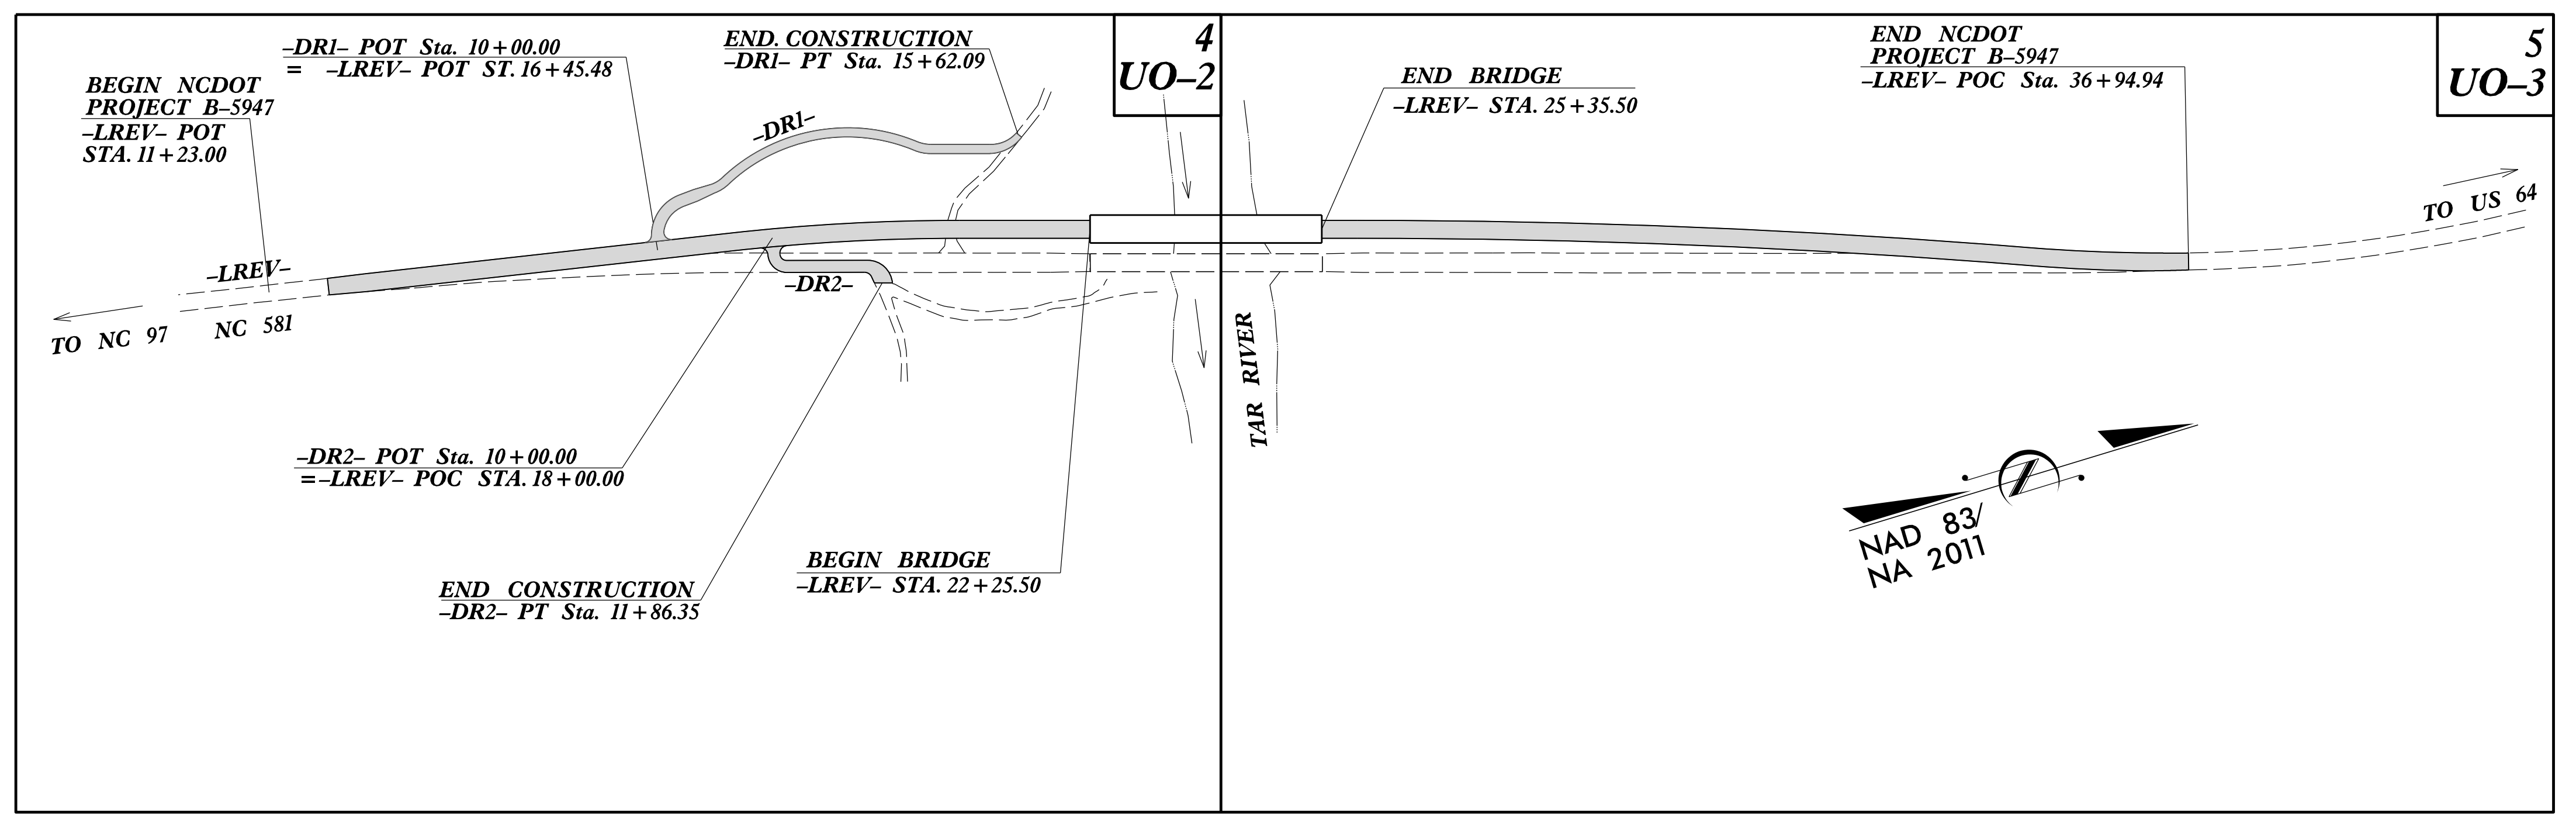

GRAPHIC SCALES

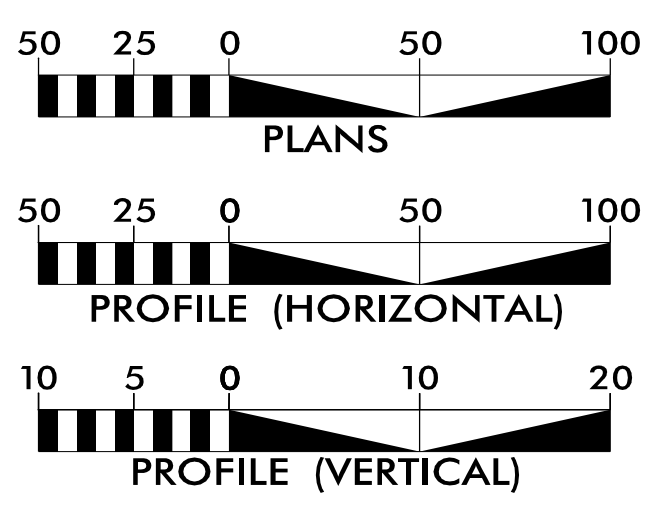

INDEX OF SHEETS

SHEET NO.:	DESCRIPTION:
UO-1	UBO TITLE SHEET
UO-2 THRU UO-3	UBO PLAN SHEETS

UTILITY OWNERS WITH CONFLICTS

- (A) POWER - DUKE ENERGY
- (B) COMMUNICATION - CENTURYLINK
- (C) COMMUNICATION - CONTERRA

PREPARED IN THE OFFICE OF:

1223 Jones Franklin Rd.
Raleigh, N.C. 27606
License No. F-0377
Bus: 919 851 8077
Fax: 919 851 8107

TRANSPORTATION PLANNING/DESIGN - BRIDGE/STRUCTURE DESIGN
CIVIL/SITE DESIGN - GIS/GPS - CONSTRUCTION OBSERVATION

John D. Schriener, PLS PROJECT UTILITY COORDINATOR

**DIVISION OF HIGHWAYS
UTILITIES UNIT**
1555 MAIL SERVICES CENTER
RALEIGH, NC 27699-1555
PHONE (919) 707-6690
FAX (919) 250-4151



Nabil Hamdan	UTILITIES REGIONAL ENGINEER
Greg Sealy	UTILITIES ENGINEER
Tanga Sampson	UTILITIES REGIONAL COORDINATOR
Greg Sealy	UTILITIES COORDINATOR

\$\$\$\$\$ SYSTEM \$\$\$\$\$\$ DGN \$\$\$\$\$\$ USERNAME \$\$\$\$\$\$

UTILITIES BY OTHERS

ALL PROPOSED UTILITY WORK SHOWN ON THIS SHEET WILL BE DONE BY OTHERS. NO PAYMENT WILL BE MADE TO THE CONTRACTOR FOR PROPOSED UTILITY WORK SHOWN ON THIS SHEET.


	1223 Jones Franklin Rd. Raleigh, N.C. 27606
	License No. F-0377 Bus: 919 851 8077 Fax: 919 851 8107
TRANSPORTATION PLANNING/DESIGN - BRIDGE/STRUCTURE DESIGN CIVIL/SITE DESIGN - GIS/GPS - CONSTRUCTION OBSERVATION SURVEY/SUE - UTILITIES	

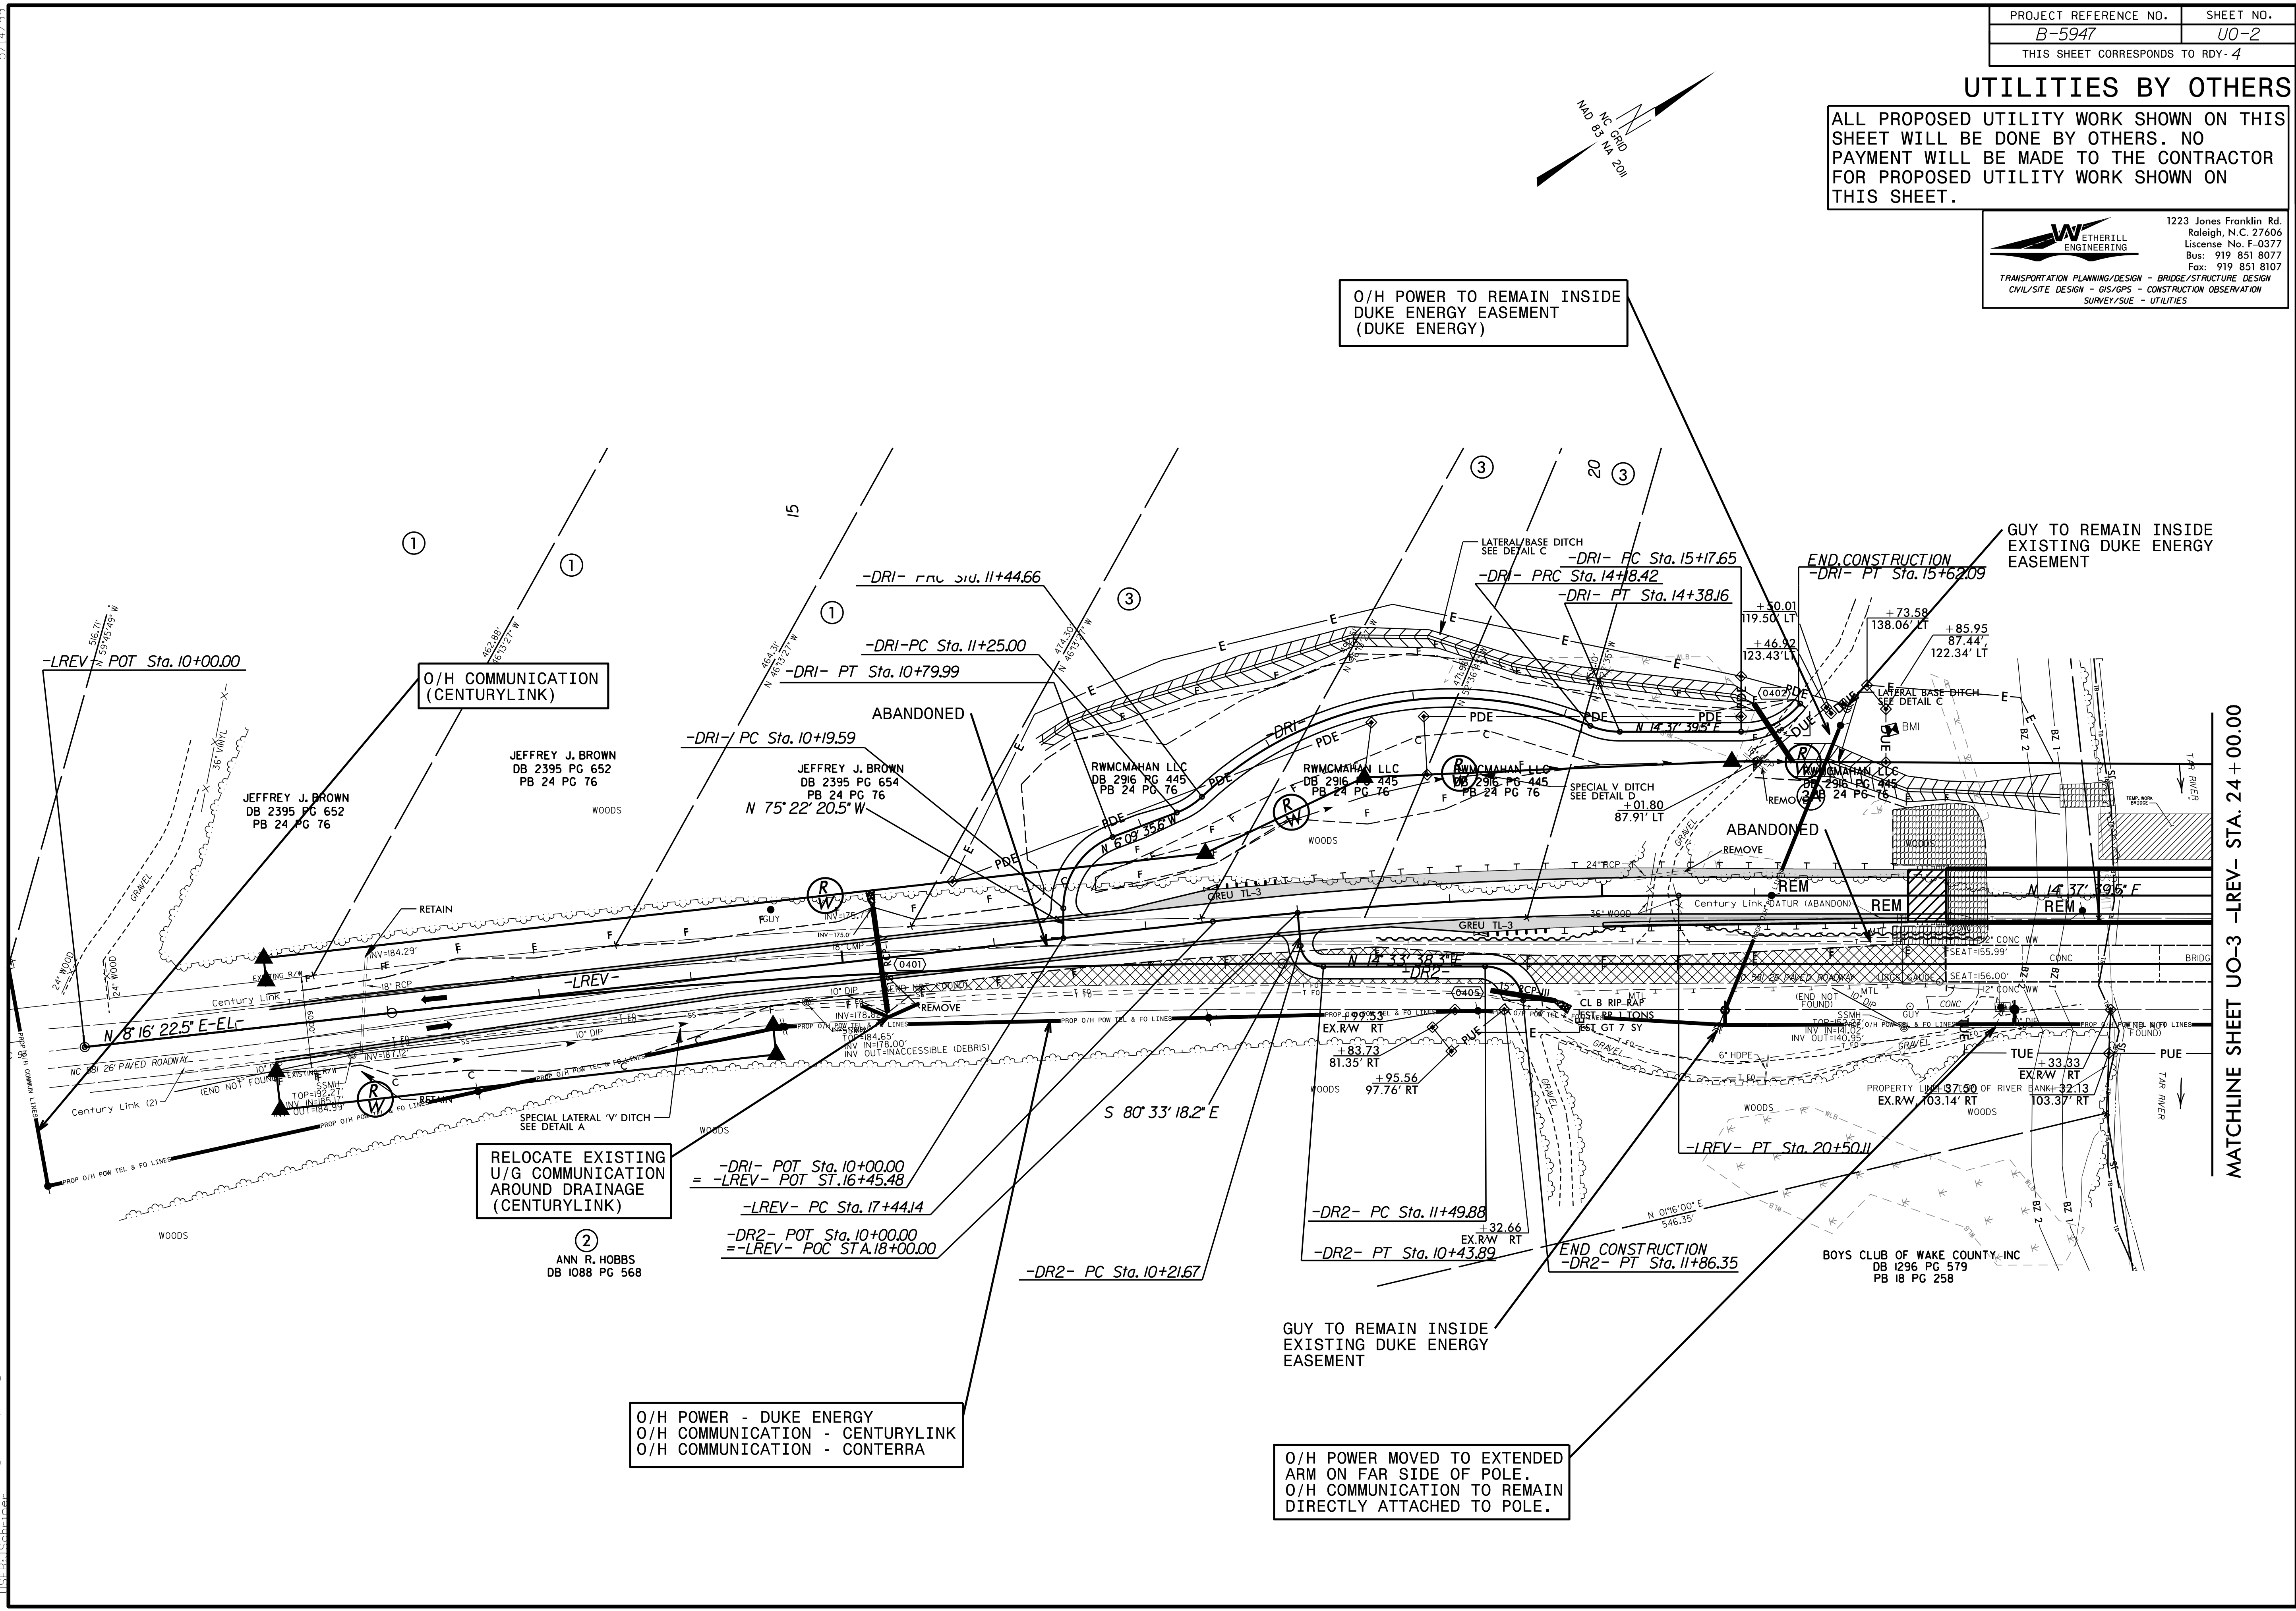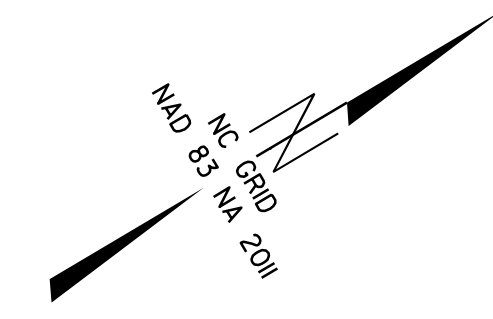


5/14/99
 03:15:27
 LISTED: 10/15/2017
 ut_rdy4_uc2_psh.dgn


UTILITIES BY OTHERS

ALL PROPOSED UTILITY WORK SHOWN ON THIS SHEET WILL BE DONE BY OTHERS. NO PAYMENT WILL BE MADE TO THE CONTRACTOR FOR PROPOSED UTILITY WORK SHOWN ON THIS SHEET.


 WETHERILL
ENGINEERING
 1223 Jones Franklin Rd.
Raleigh, N.C. 27606
 License No. F-0377
 Bus: 919 851 8077
 Fax: 919 851 8107
 TRANSPORTATION PLANNING/DESIGN - BRIDGE/STRUCTURE DESIGN
 CIVIL/SITE DESIGN - GIS/GPS - CONSTRUCTION OBSERVATION
 SURVEY/SUE - UTILITIES

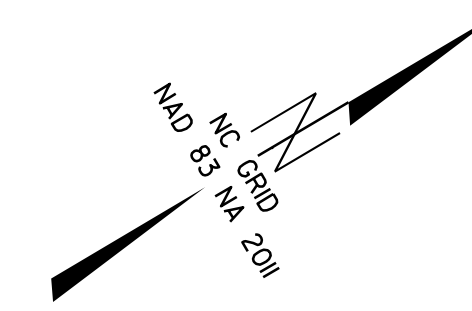

MATCHLINE SHEET UO-2 -LREV- STA. 24 + 00.00

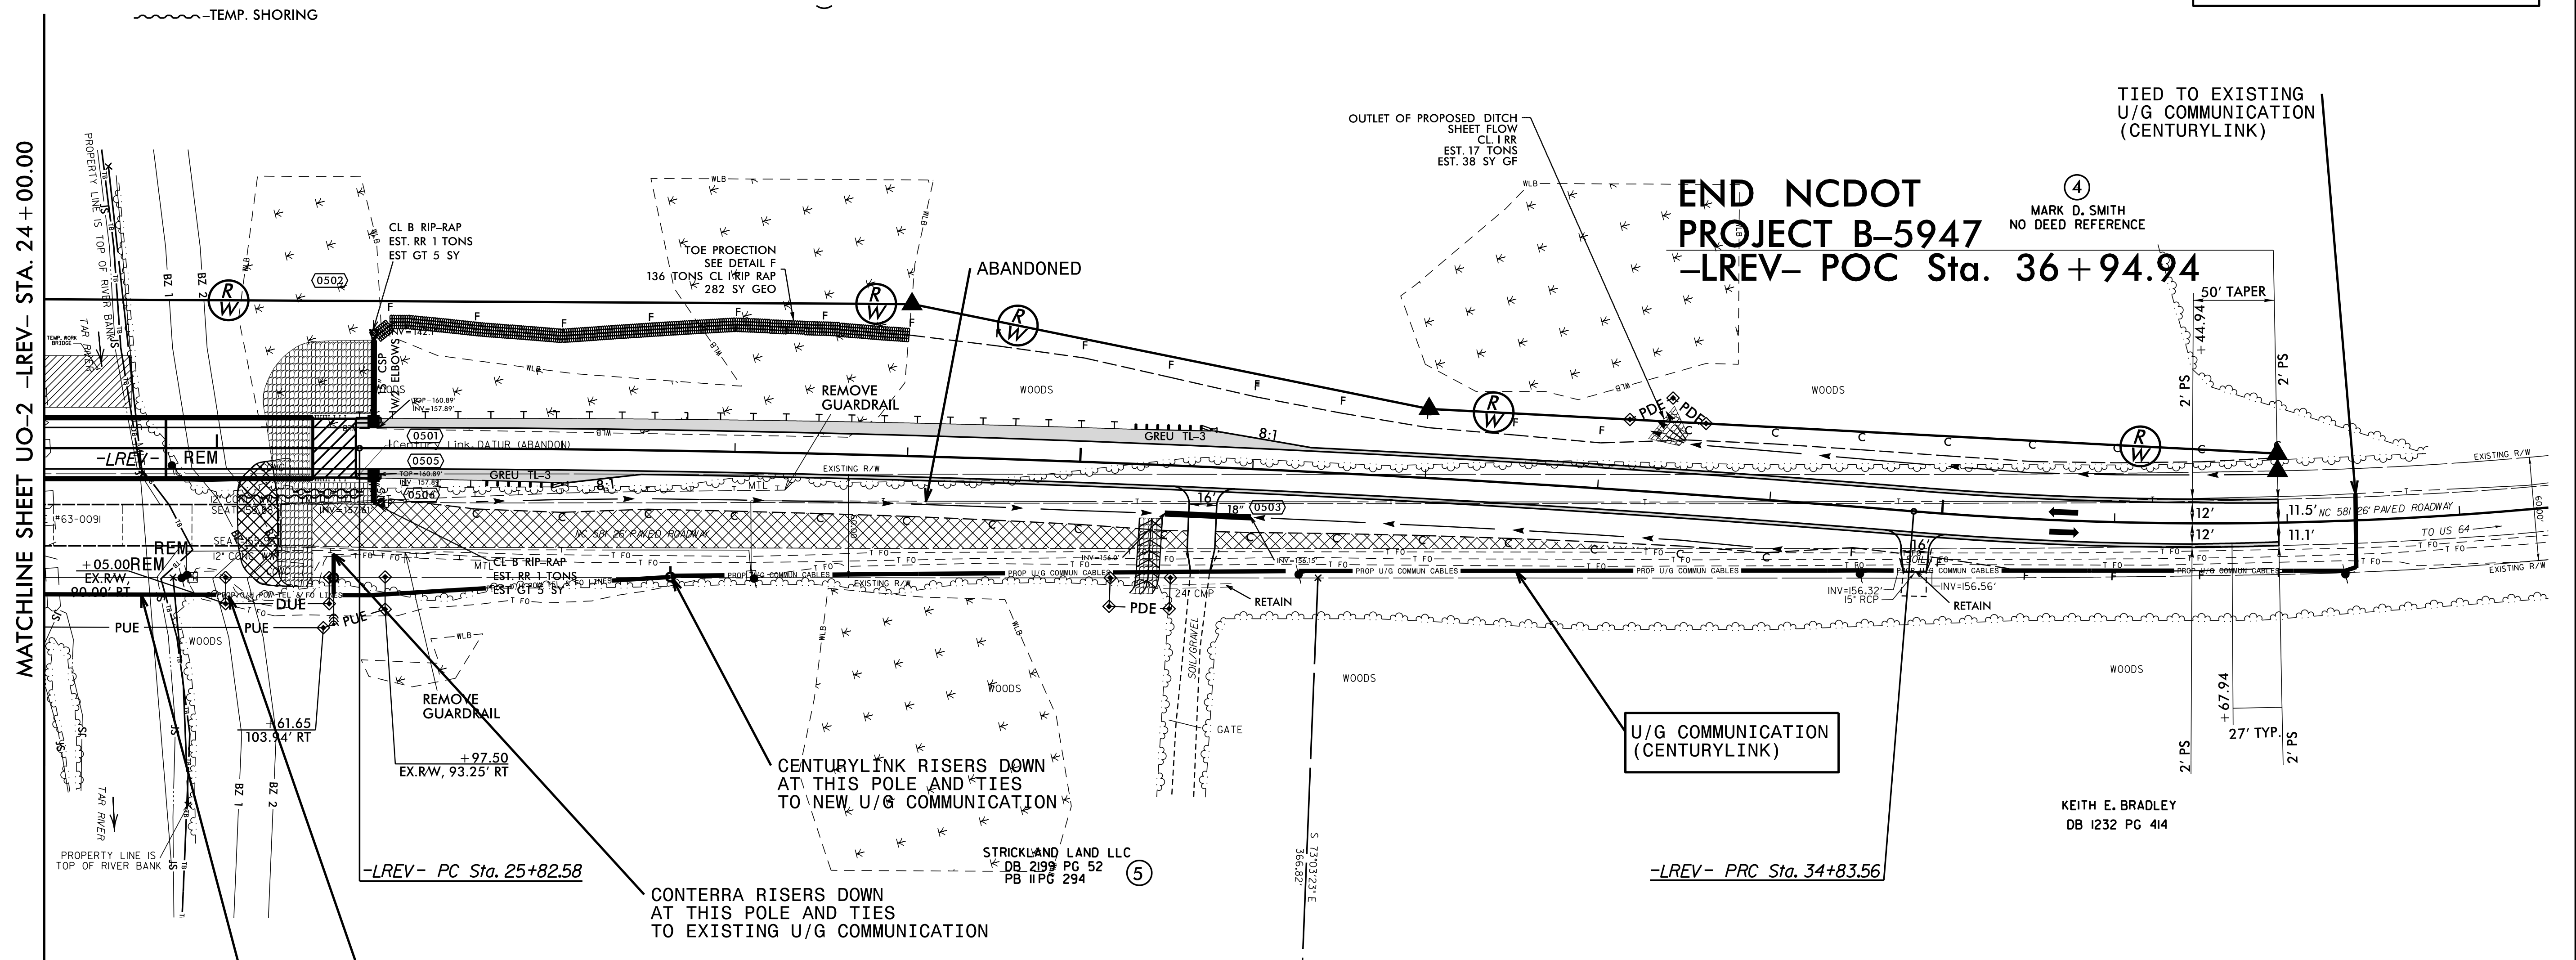

END NCDOT PROJECT B-5947
-LREV- POC Sta. 36 + 94.94

MARK D. SMITH
NO DEED REFERENCE

STRICKLAND LAND LLC
DB 2159 PG 52
PB 11 PG 294

KEITH E. BRADLEY
DB 1232 PG 414