


MATCHLINE SHEET UO-3

UTILITIES BY OTHERS

ALL PROPOSED UTILITY WORK SHOWN ON THIS SHEET WILL BE DONE BY OTHERS. NO PAYMENT WILL BE MADE TO THE CONTRACTOR FOR PROPOSED UTILITY WORK SHOWN ON THIS SHEET.

WETHERILL ENGINEERING
 1223 Jones Franklin Rd.
 Raleigh, N.C. 27606
 License No. F-0377
 Bus: 919 851 8077
 Fax: 919 851 8107

TRANSPORTATION PLANNING/DESIGN - BRIDGE/STRUCTURE DESIGN
 CIVIL/SITE DESIGN - GIS/GPS - CONSTRUCTION OBSERVATION

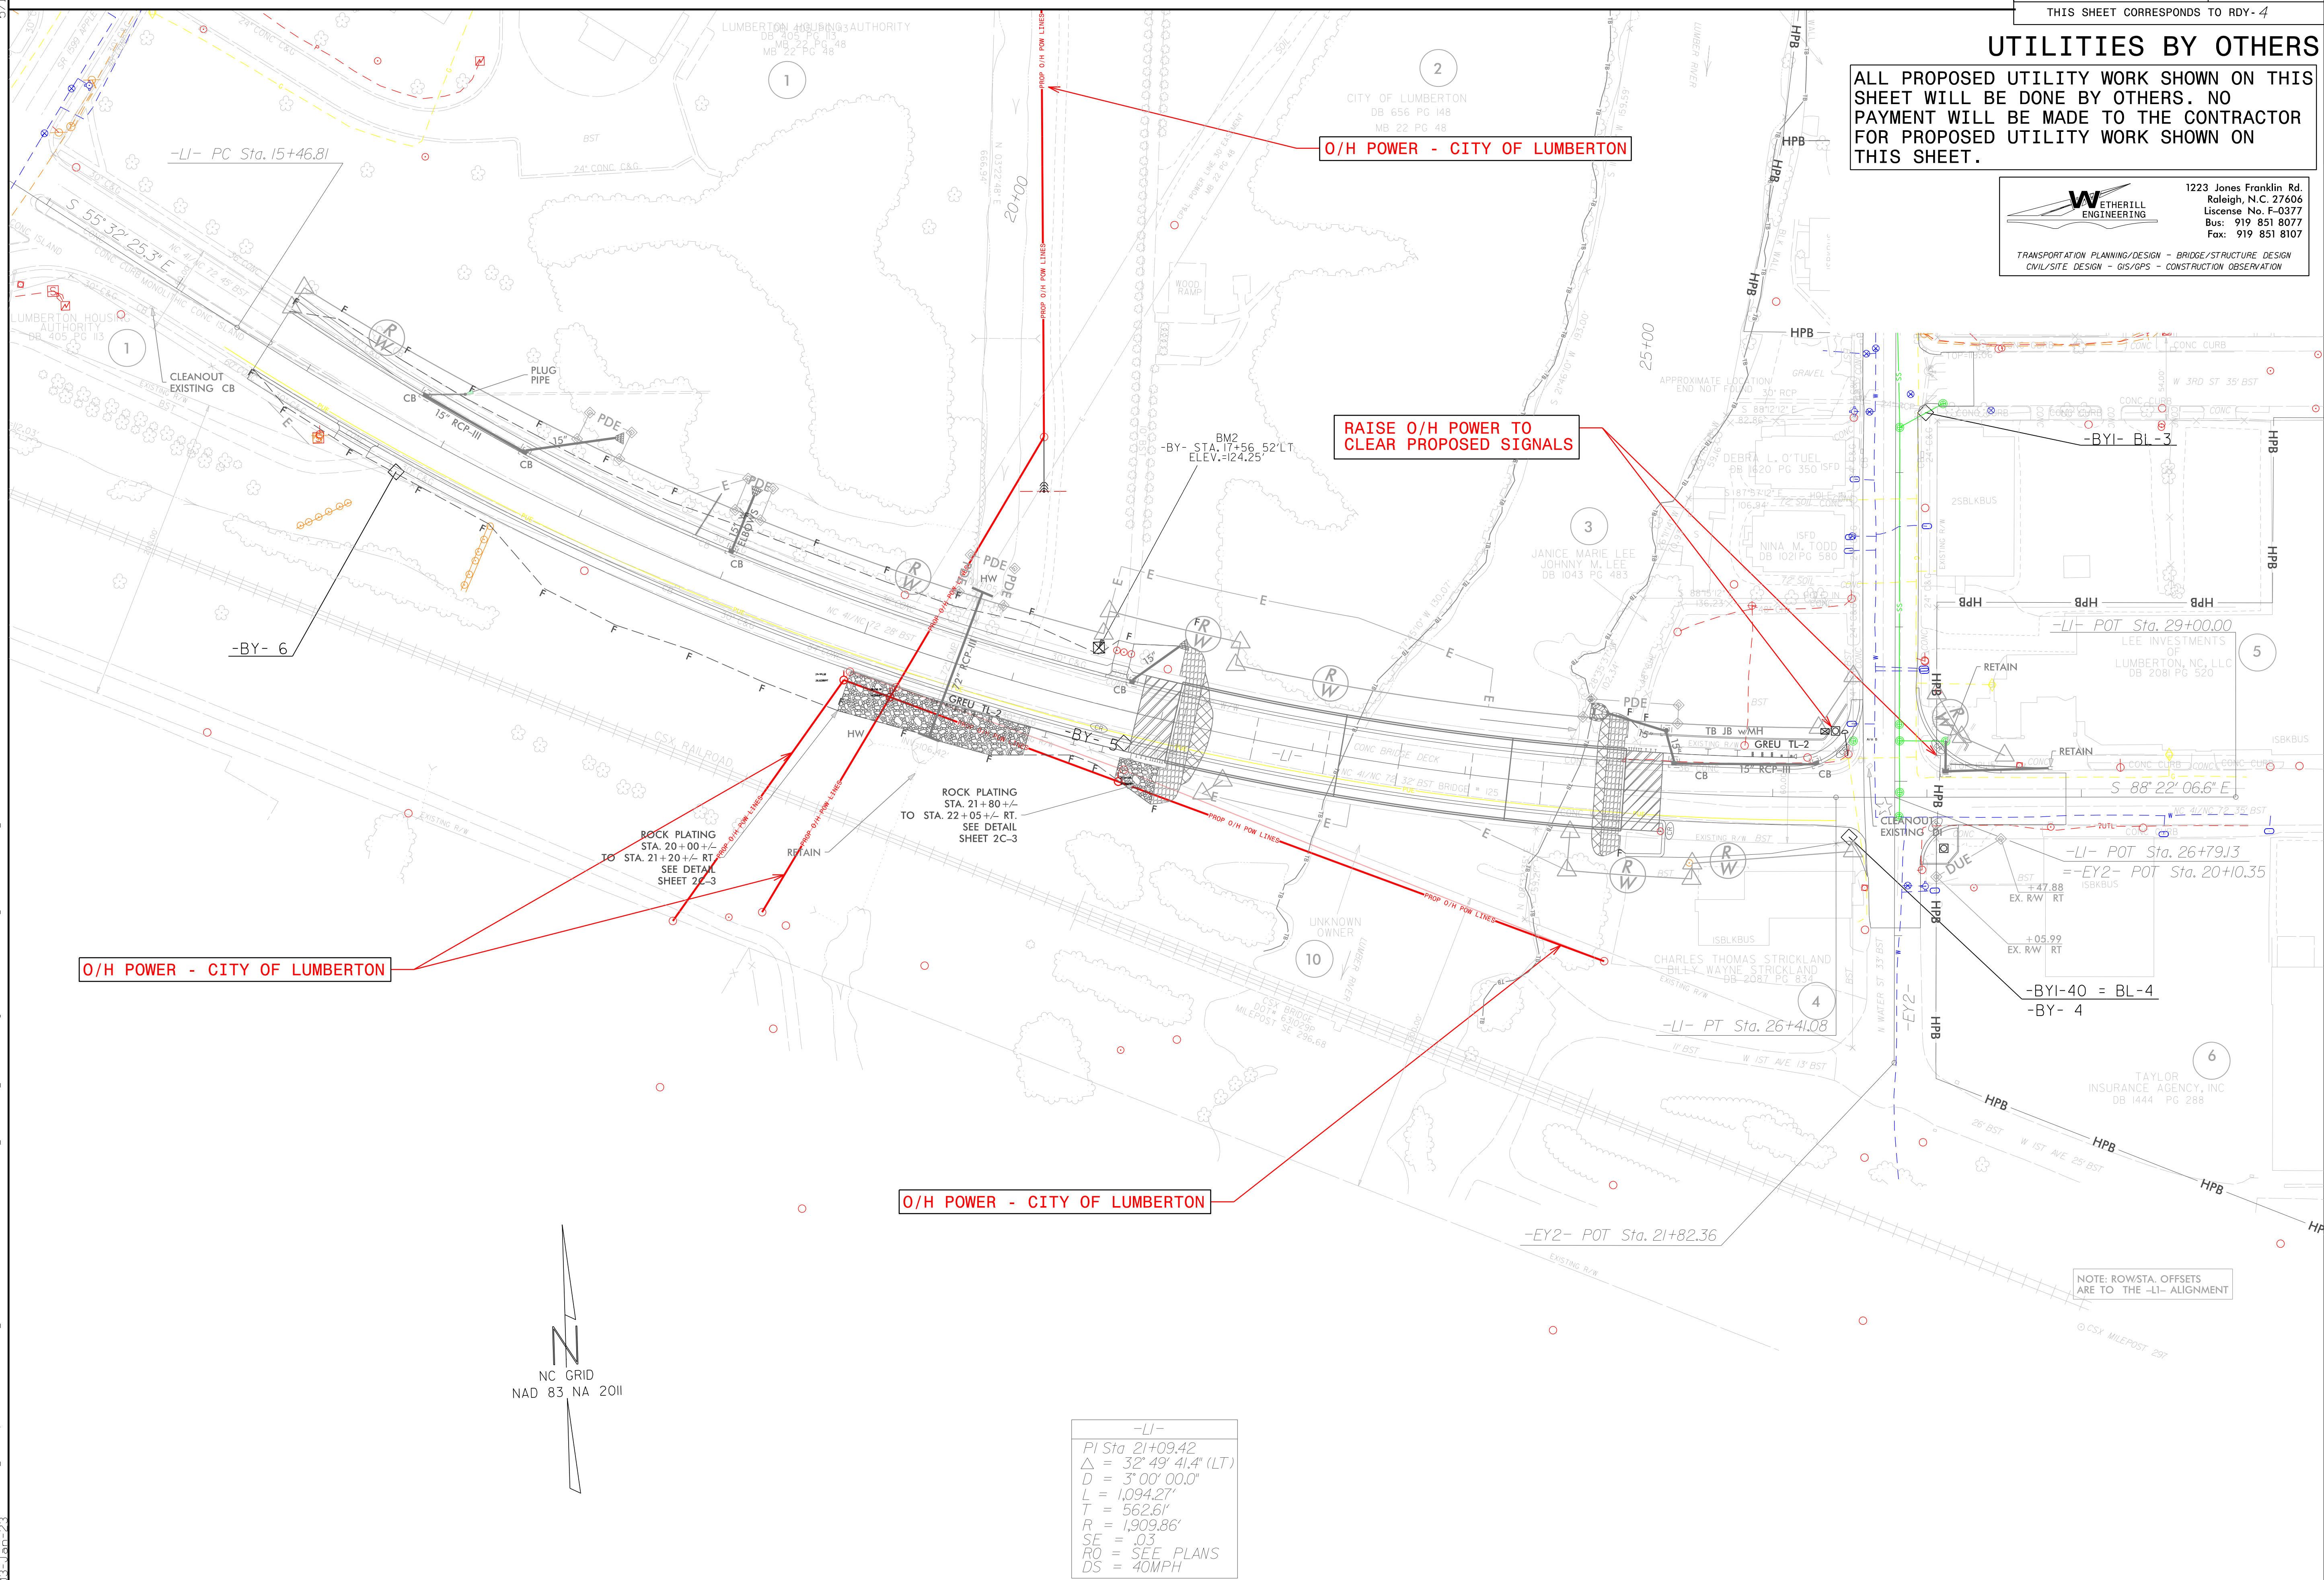


O/H POWER - CITY OF LUMBERTON

O/H POWER - CITY OF LUMBERTON

RAISE O/H POWER TO CLEAR PROPOSED SIGNALS

O/H POWER - CITY OF LUMBERTON

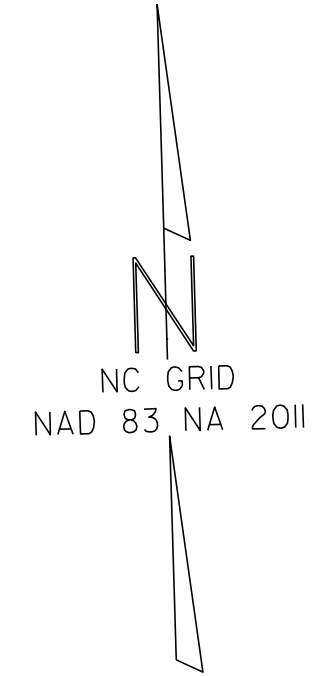


-LI-
PI Sta 21+09.42
$\Delta = 32^\circ 49' 41.4''$ (LT)
D = 3' 00' 00.0"
L = 1,094.27'
T = 562.61'
R = 1,909.86'
SE = .03
RO = SEE PLANS
DS = 40MPH

NOTE: ROW STA. OFFSETS ARE TO THE -LI- ALIGNMENT

5/14/99
 12:56 PM
 Bridge Replacement Program\B-5985A\Utilities\Engineering\UB01\ProJ\B5985A_ut_rdy4_uc2_PSH.dgn

UTILITIES BY OTHERS

ALL PROPOSED UTILITY WORK SHOWN ON THIS SHEET WILL BE DONE BY OTHERS. NO PAYMENT WILL BE MADE TO THE CONTRACTOR FOR PROPOSED UTILITY WORK SHOWN ON THIS SHEET.

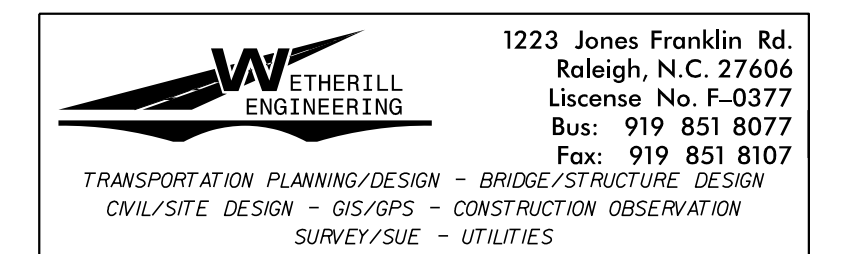

NC GRID
NAD 83 NA 2011

NOTE: ROW/STA. OFFSETS ARE TO THE --L-- ALIGNMENT

O/H POWER - CITY OF LUMBERTON
O/H COMMUNICATION - CHARTER

RAISE O/H POWER TO CLEAR PROPOSED SIGNALS

RAISE O/H POWER TO CLEAR PROPOSED SIGNALS

O/H POWER - CITY OF LUMBERTON

MATCHLINE SHEET UO-2

5/14/99
25:47 PM
C:\Users\jw\Documents\Projects\B-5985A\Utilities\Engineering\U03\B-5985A_Ut_rdy5_u03_psh.dgn

